



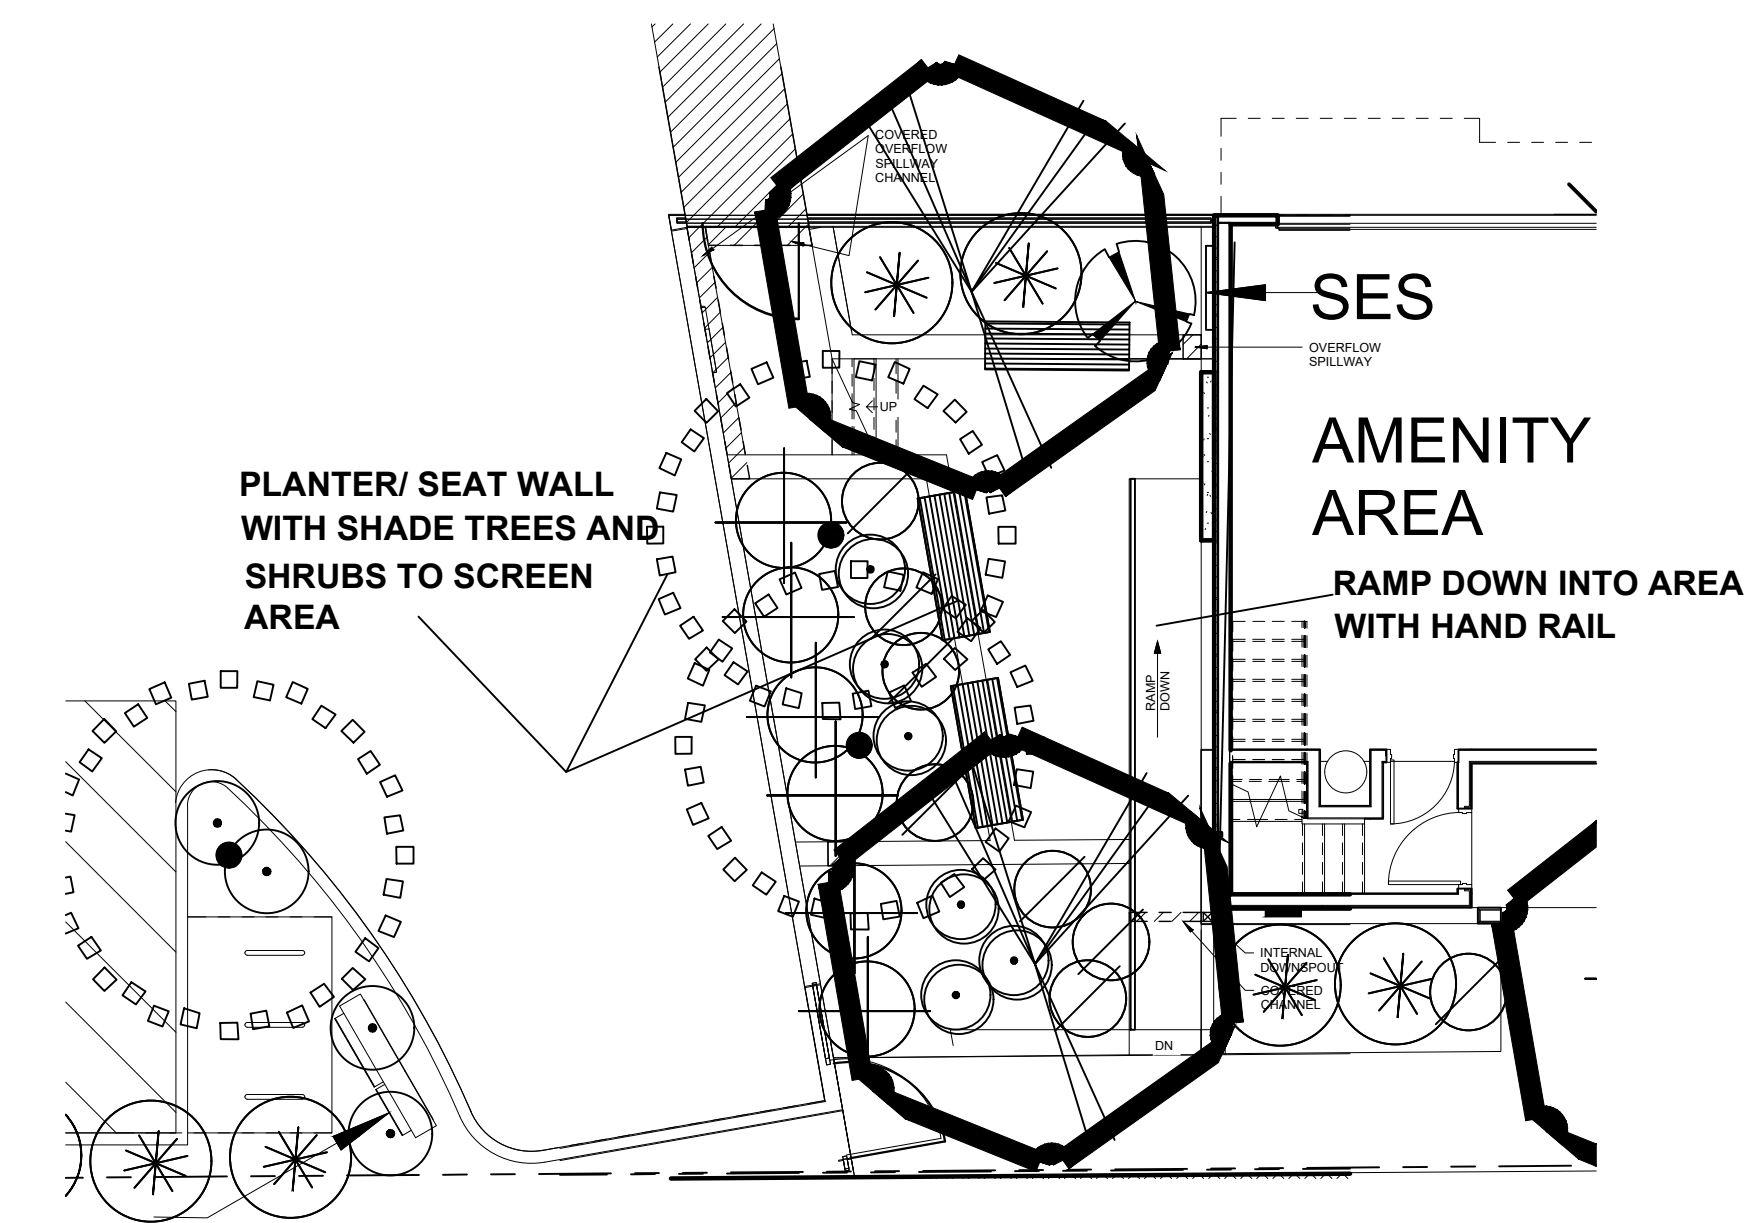

AMENITY LANDSCAPE PLAN

SCALE 1"=10'-0"

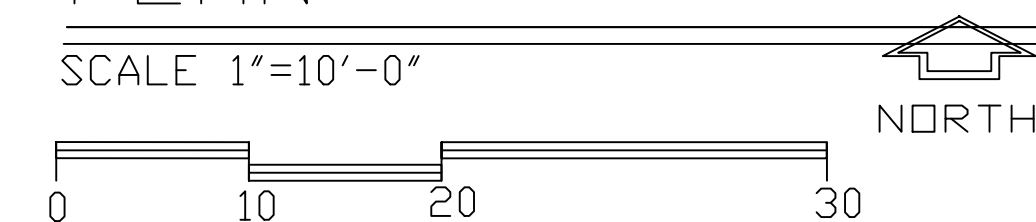


**PRELIMINARY
NOT FOR
CONSTRUCTION**

no.	date	description

HIGHLIGHTS

623 S MESA DR
MESA, AZ 85210

PROJECT NO: 23065
DATE: 08/10/2025

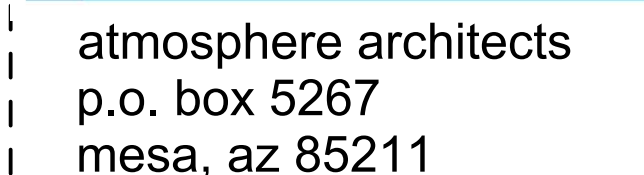

LANDSCAPE PLAN

L101

