




WEST ELEVATION

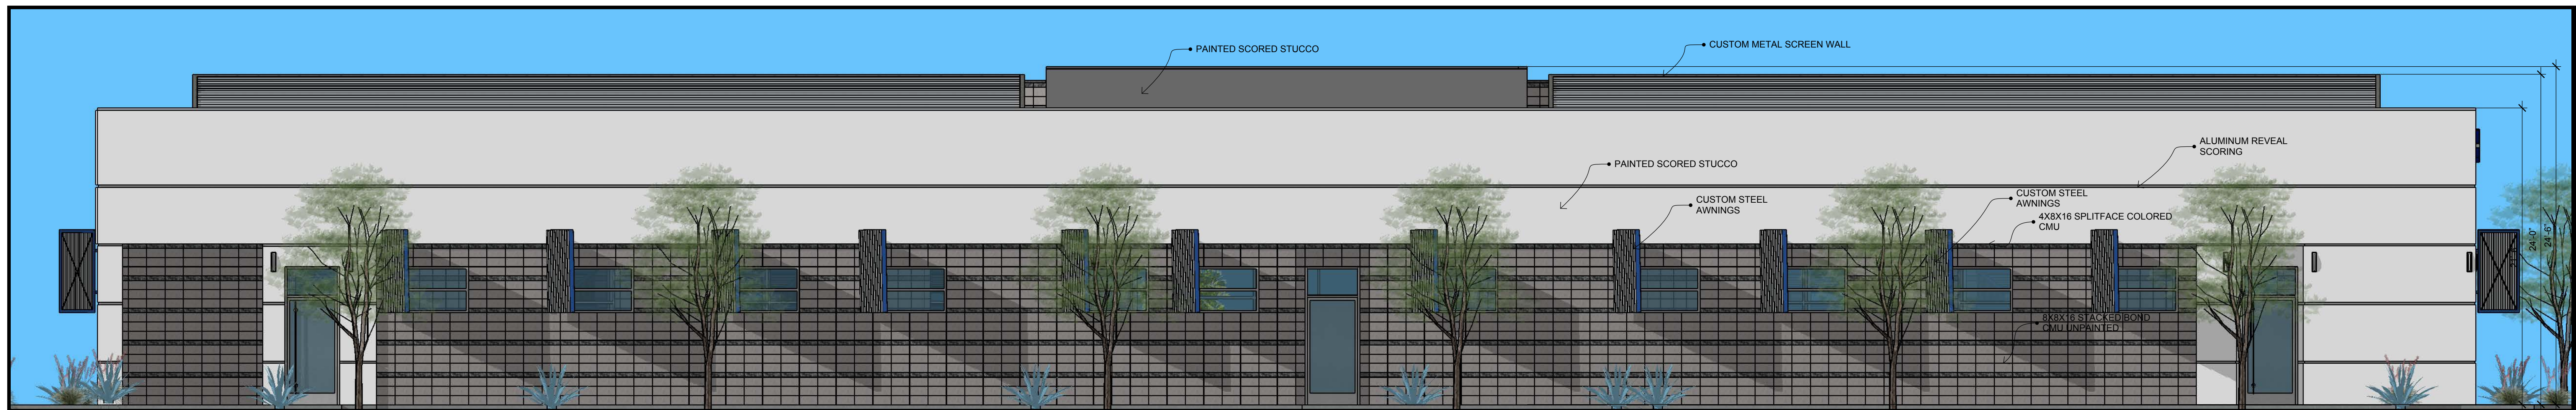

EAST ELEVATION

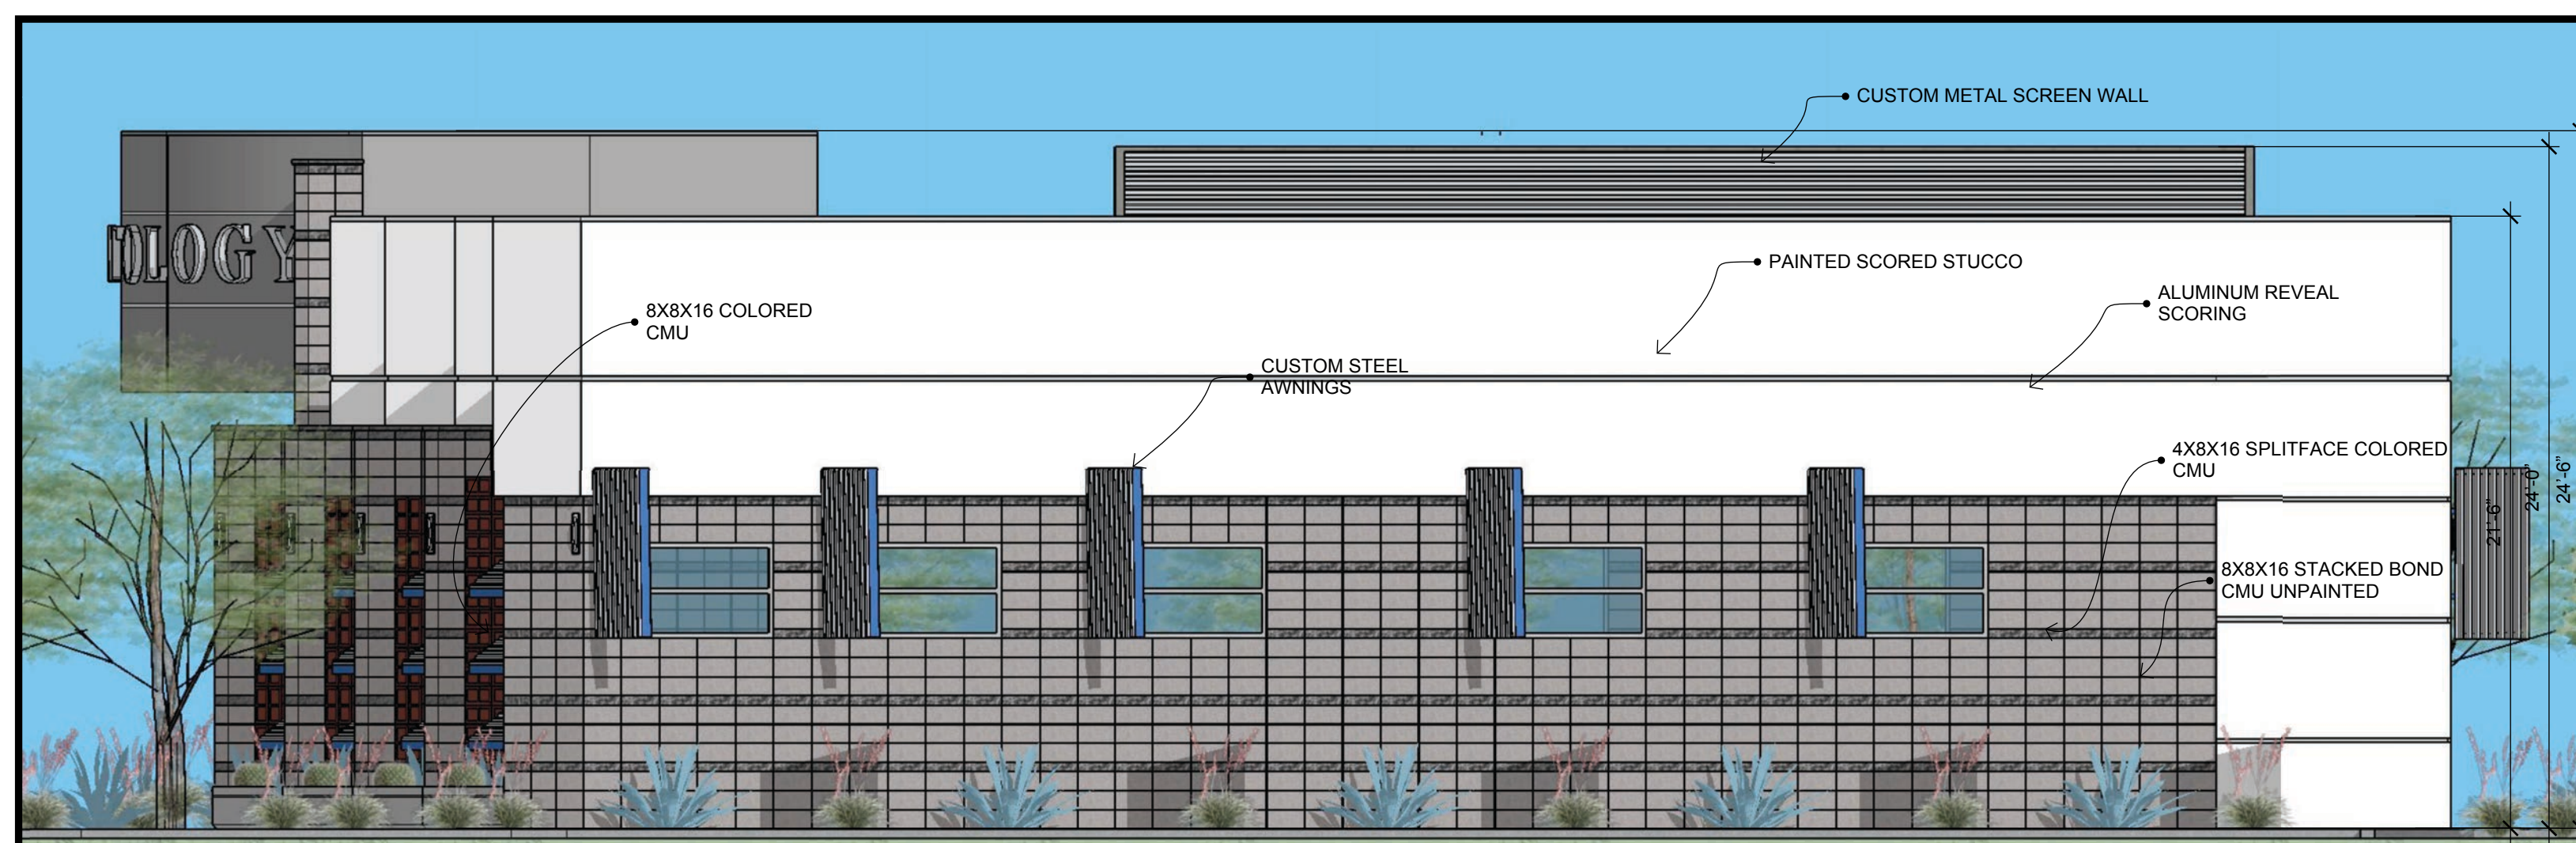


SOUTH ELEVATION

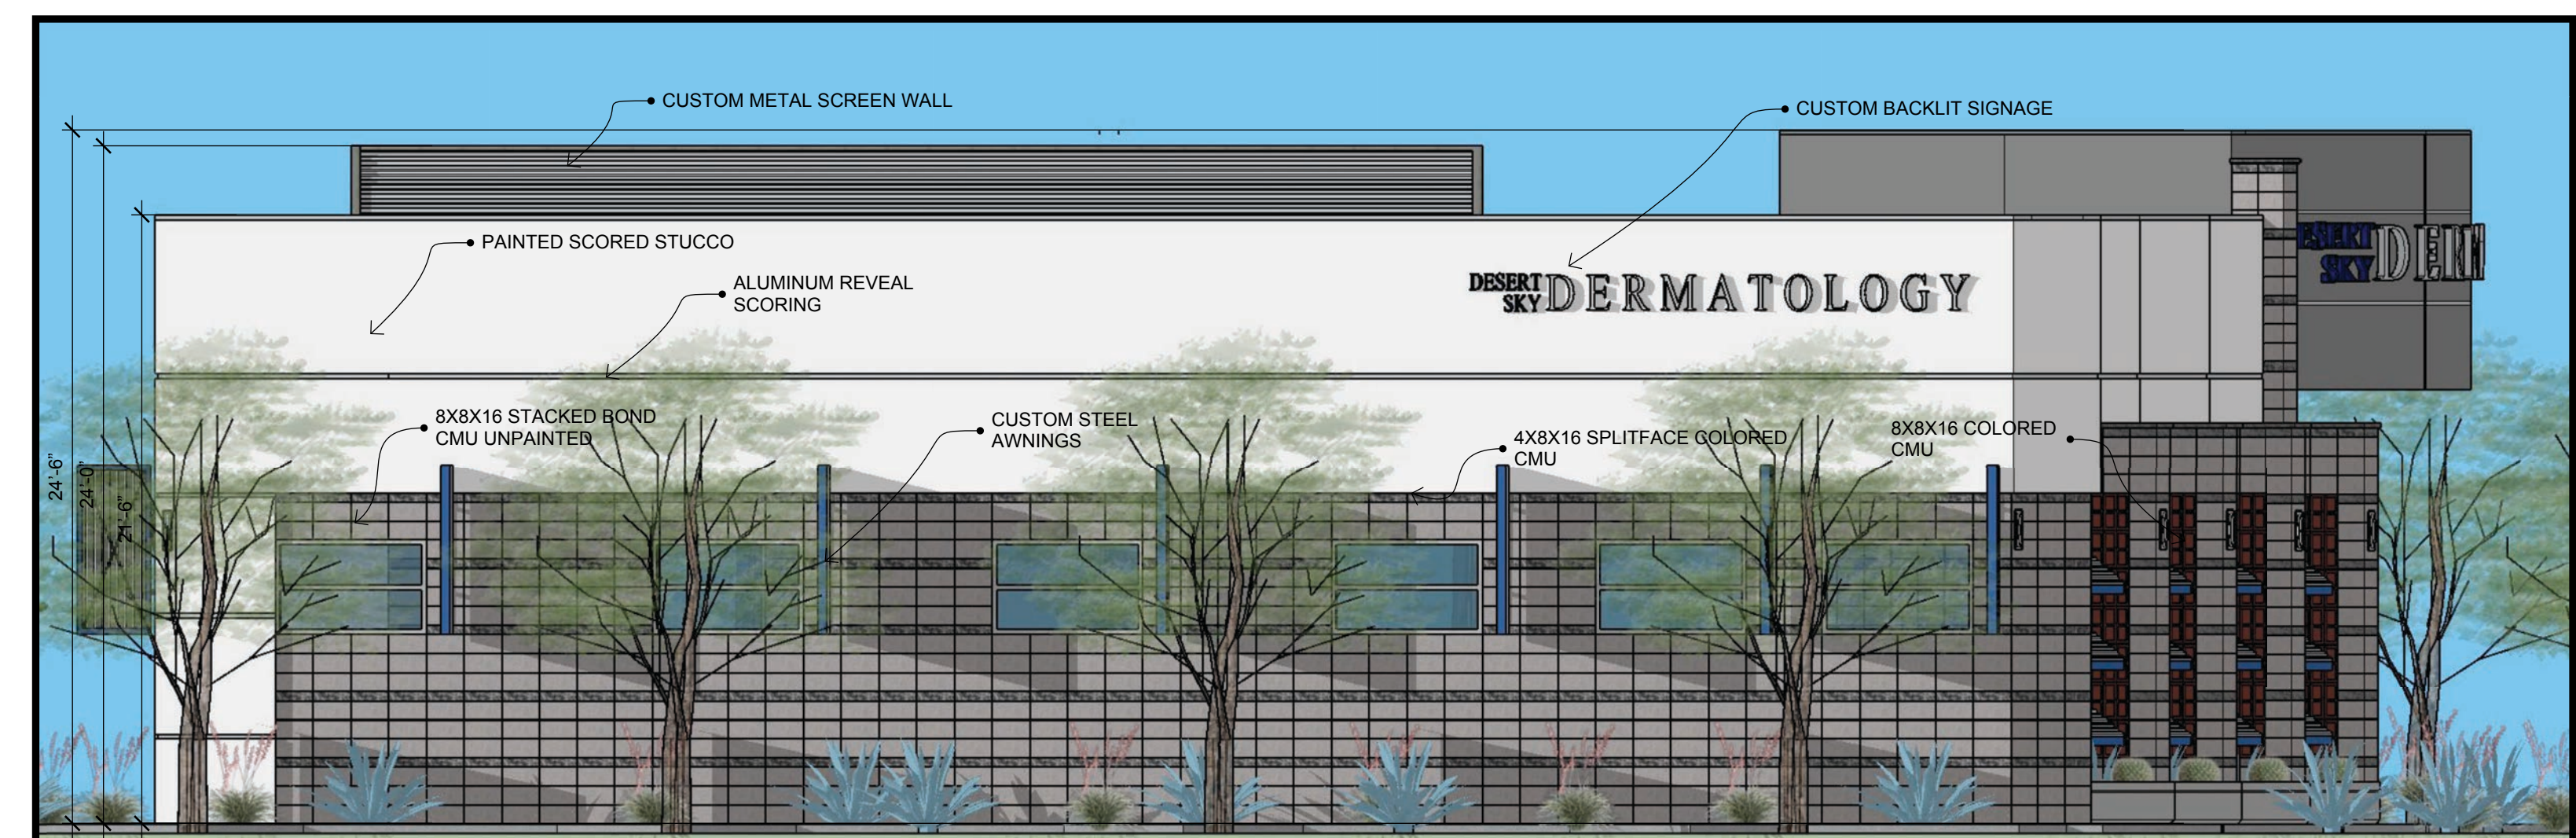


NORTH ELEVATION




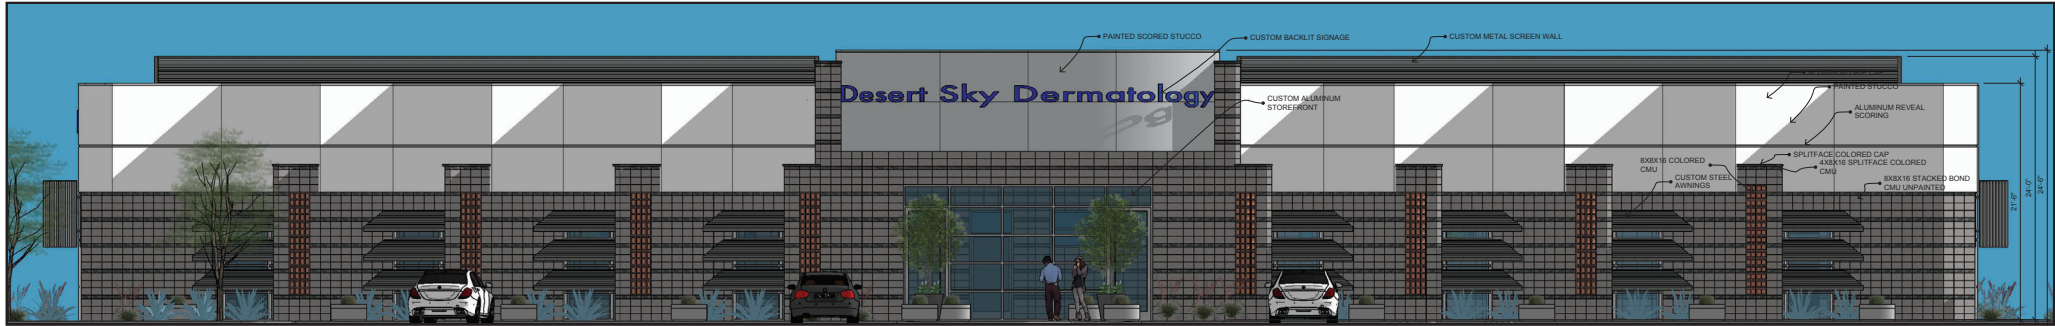


WEST ELEVATION

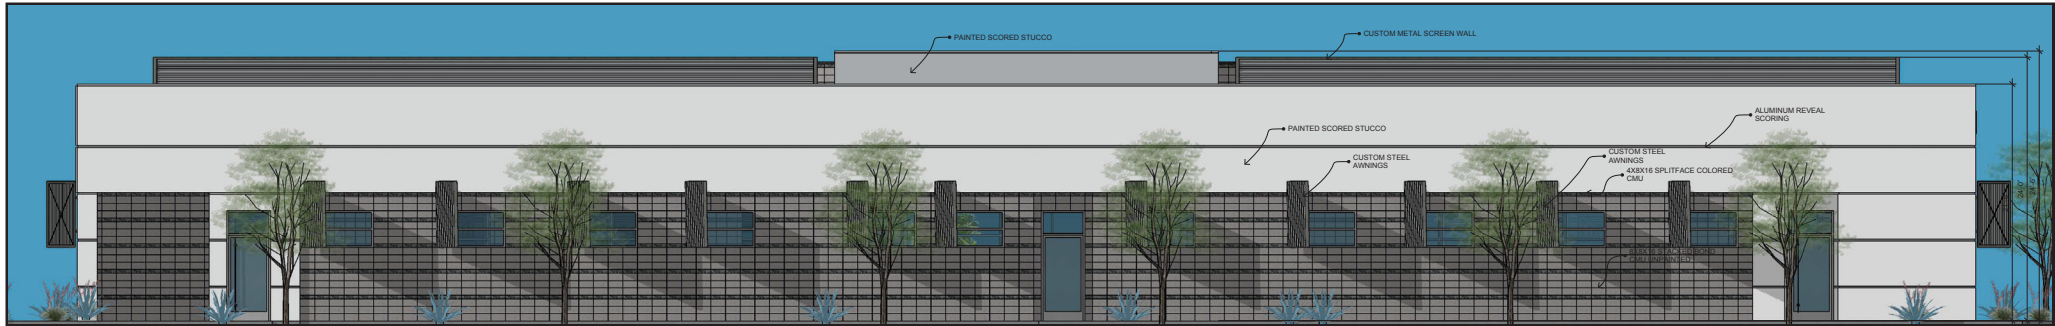

EAST ELEVATION

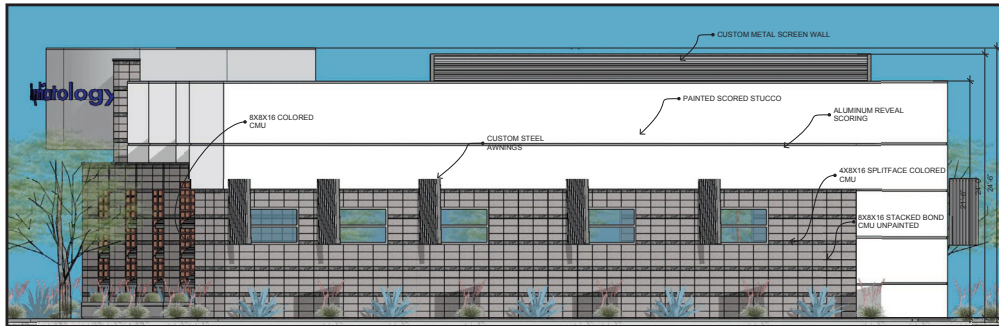

SOUTH ELEVATION

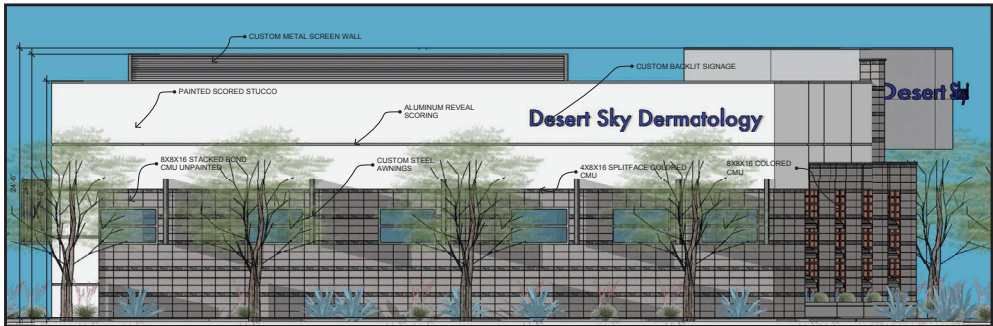

NORTH ELEVATION