



#806

**1864 S County Club Dr
Mesa, AZ 85210**

PRESENTED BY




**INDIE SIGNAGE
YOUR SIGN COMPANY
623-302-4545**

Sign Matrix

Elevation	CSP Element	Allowed Dimensions (sq. ft)	Existing Dimensions (sq. ft)	Proposed Dimensions (sq. ft)
South	Tower	24	37.91	109.96
	Herb & Spices Mural			128.98
East	Tower	24	37.91	119.17
West			0	0
North	Sun Mural			77.75
	Channel Letter Backer	24		46.29
	*(2) Drive Thru Directionals		(2) 4.68	(2) 4.68
	*Monument Sign		60.73	60.73

EAST ELEVATION

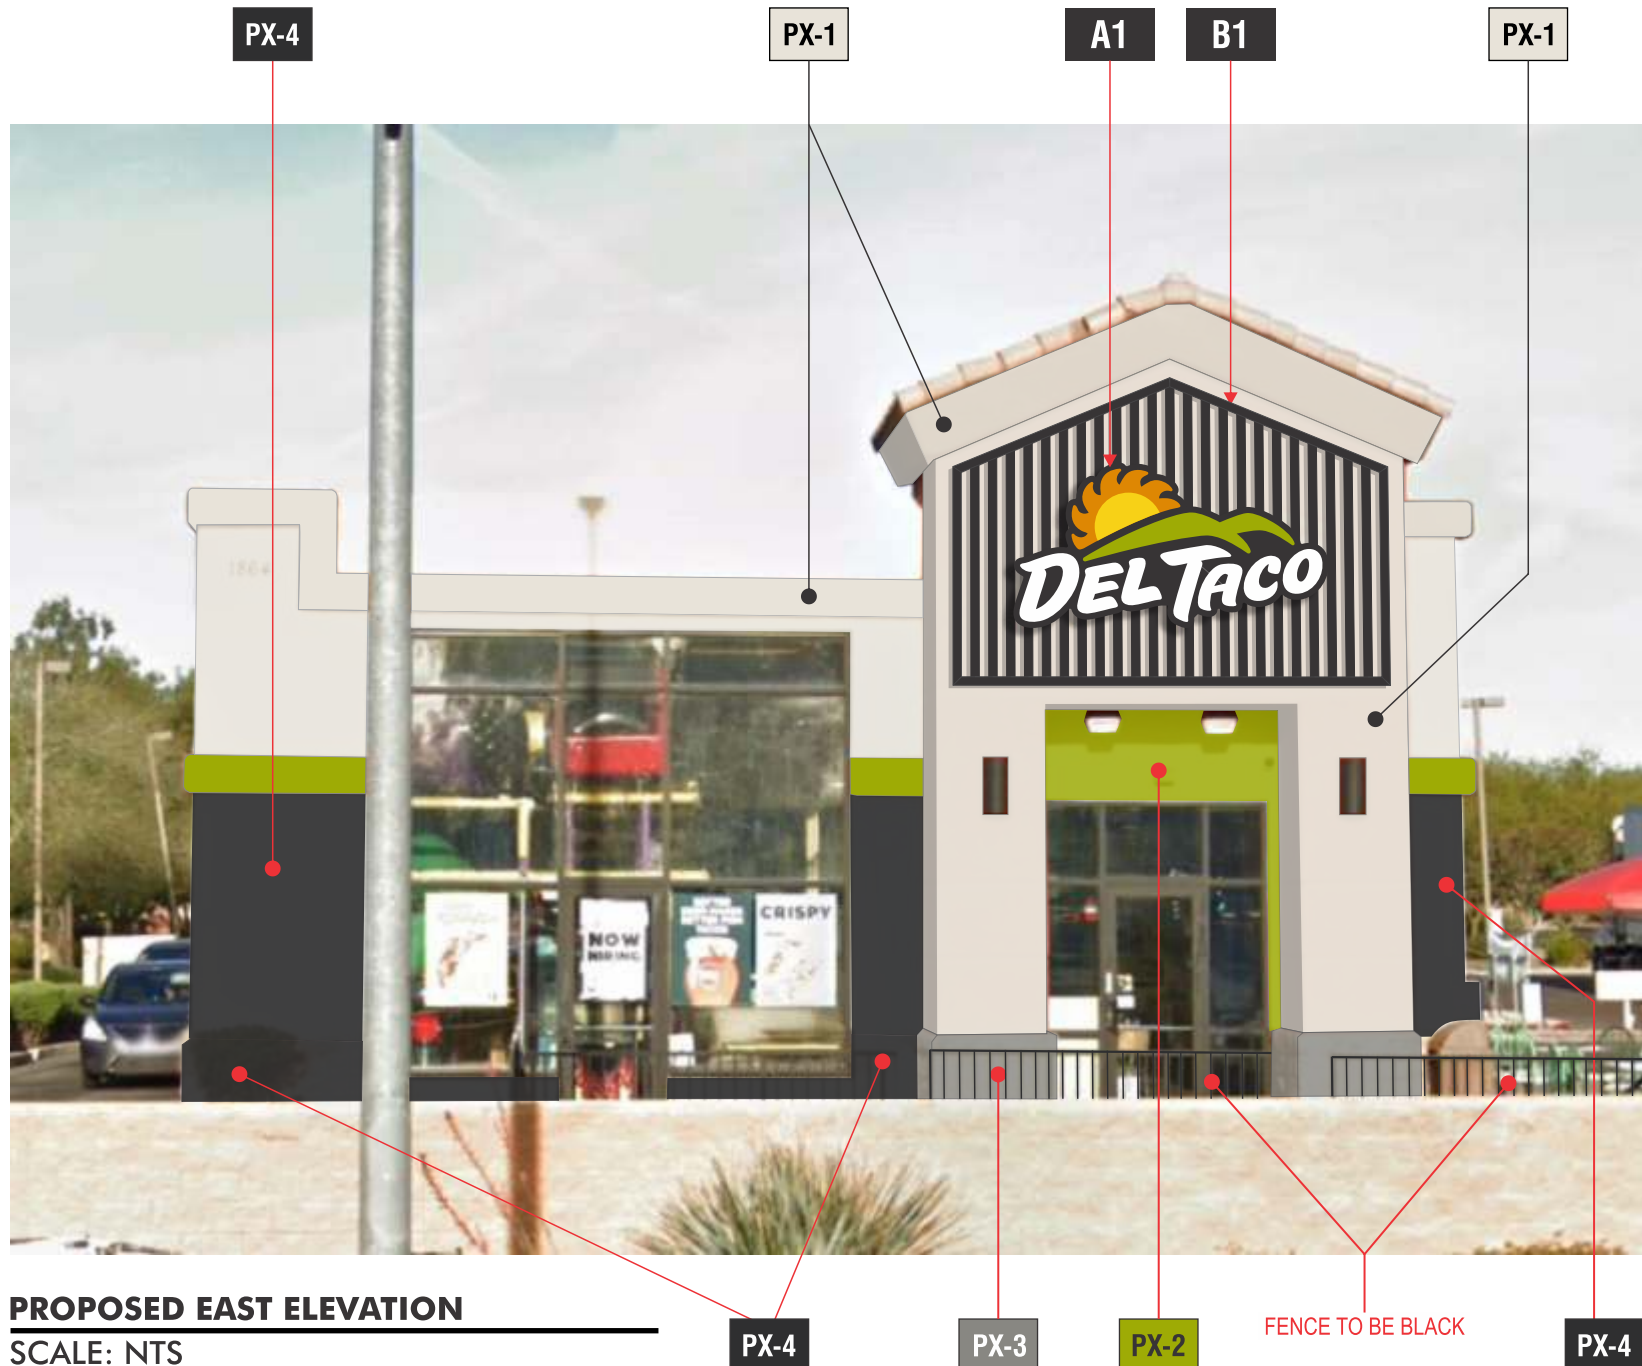

Facade Paint %
PX1=80%
PX2=3%
PX3=2%
PX4=10%

PAINT

- PX-1** SHERWIN-WILLIAMS #7009
'PEARLY WHITE' - SATIN FINISH
 - PX-2** SHERWIN-WILLIAMS #6919
'FUSION GREEN' - SATIN FINISH
 - PX-3** SHERWIN-WILLIAMS #0077
'CLASSIC FRENCH GRAY' - SATIN FINISH
 - PX-4** SHERWIN-WILLIAMS #7020
'BLACK FOX' - SATIN FINISH



EXISTING

NORTH ELEVATION



North Elevation
Facade Paint %
PX1=90%
PX2=2%
PX3=5%
PX4=3%

PAINT

- PX-1** SHERWIN-WILLIAMS #7009
'PEARLY WHITE' - SATIN FINISH
 - PX-2** SHERWIN-WILLIAMS #6919
'FUSION GREEN' - SATIN FINISH
 - PX-3** SHERWIN-WILLIAMS #0077
'CLASSIC FRENCH GRAY' - SATIN FINISH
 - PX-4** SHERWIN-WILLIAMS #7020
'BLACK FOX' - SATIN FINISH



EXISTING

PROPOSED NORTH ELEVATION

SCALE: NTS

PROJECT NAME 	ADDRESS #806 1864 S County Club Dr Mesa, AZ 85210	Invoice Number:	02: 03/25/24 remove backer North / update mon art / reduce slats - LAH		SIGNERGY the interaction of a sign project that when combined produce a total effect that is greater than the sum of the individual elements, contributions, etc.	ALL IDEAS, PLANS, ARRANGEMENTS INDICATED ON THIS DRAWING ARE COPYRIGHTED AND OWNED BY INDIE SIGNAGE AND SHALL NOT BE REPRODUCED, USED OR DISCLOSED TO ANY PERSONS, FIRM OR CORPORATION FOR ANY PURPOSE WHATSOEVER WITHOUT WRITTEN PERMISSION OF INDIE SIGNAGE	DRAWING NO. 240010-06 DRAWING DATE: 02/15/24 PAGE: 5 of 14 ©2019 INDIE SIGNS All Rights reserved	20118 N 67th Ave STE 300-218 Glendale AZ 85308 Phone: 623-302-4545 Email: jose@indiesignage.com	
		Sales Rep.: JV Customer Approval:	03: 04/08/24 update color of the veggie wall & veggie stencil - LAH						
		Designer: LAH Date of Approval:							
		REVISIONS							
					SCALE: AS NOTED ELSE N.T.S. Drawing Tolerance: 1/4 INCH				


SOUTH ELEVATION



South Elevation
Facade Paint %
PX1=90%
PX2=3%
PX3=2%
PX4=5%

PAINT

- PX-1** SHERWIN-WILLIAMS #7009
'PEARLY WHITE' - SATIN FINISH
 - PX-2** SHERWIN-WILLIAMS #6919
'FUSION GREEN' - SATIN FINISH
 - PX-3** SHERWIN-WILLIAMS #0077
'CLASSIC FRENCH GRAY' - SATIN FINISH
 - PX-4** SHERWIN-WILLIAMS #7020
'BLACK FOX' - SATIN FINISH

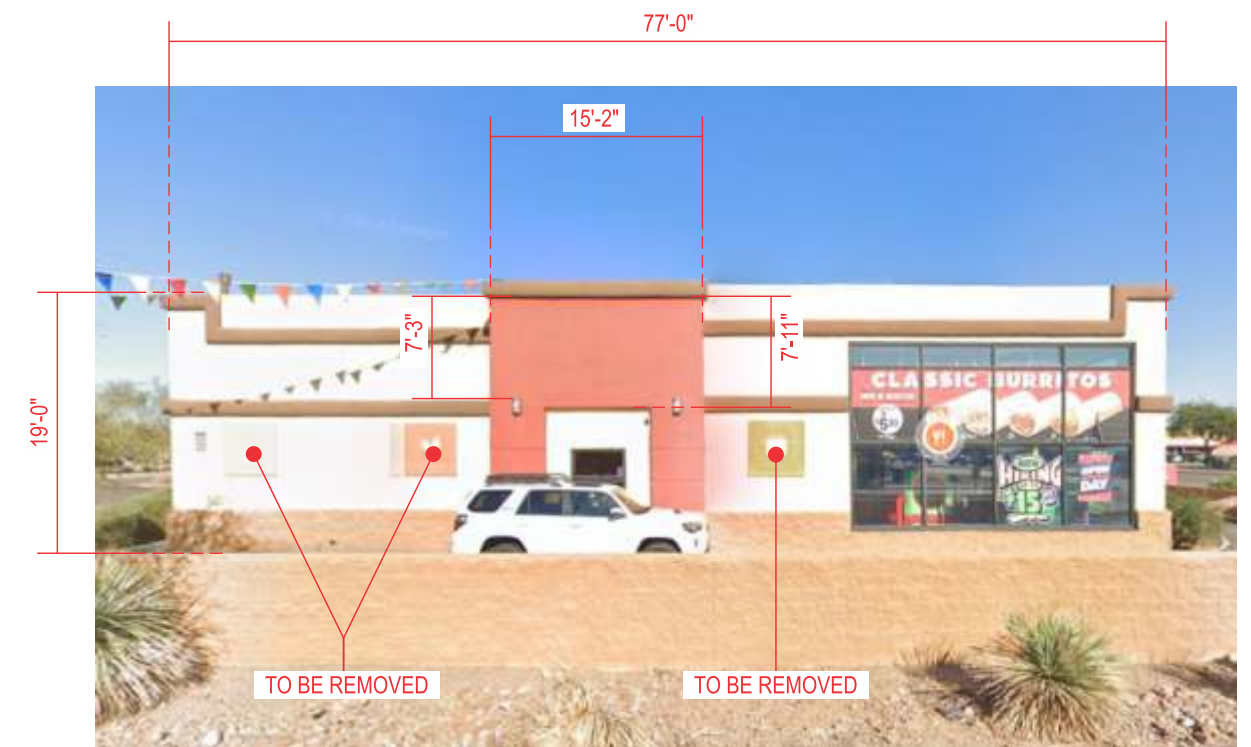

EXISTING

WEST ELEVATION




West Elevation
Facade Paint %
PX1=93%
PX2=3%
PX3=5%
PX4=0%

PAINT


- PX-1** SHERWIN-WILLIAMS #7009
'PEARLY WHITE' - SATIN FINISH
- PX-2** SHERWIN-WILLIAMS #6919
'FUSION GREEN' - SATIN FINISH
- PX-3** SHERWIN-WILLIAMS #0077
'CLASSIC FRENCH GRAY' - SATIN FINISH
- PX-4** SHERWIN-WILLIAMS #7020
'BLACK FOX' - SATIN FINISH




EXISTING

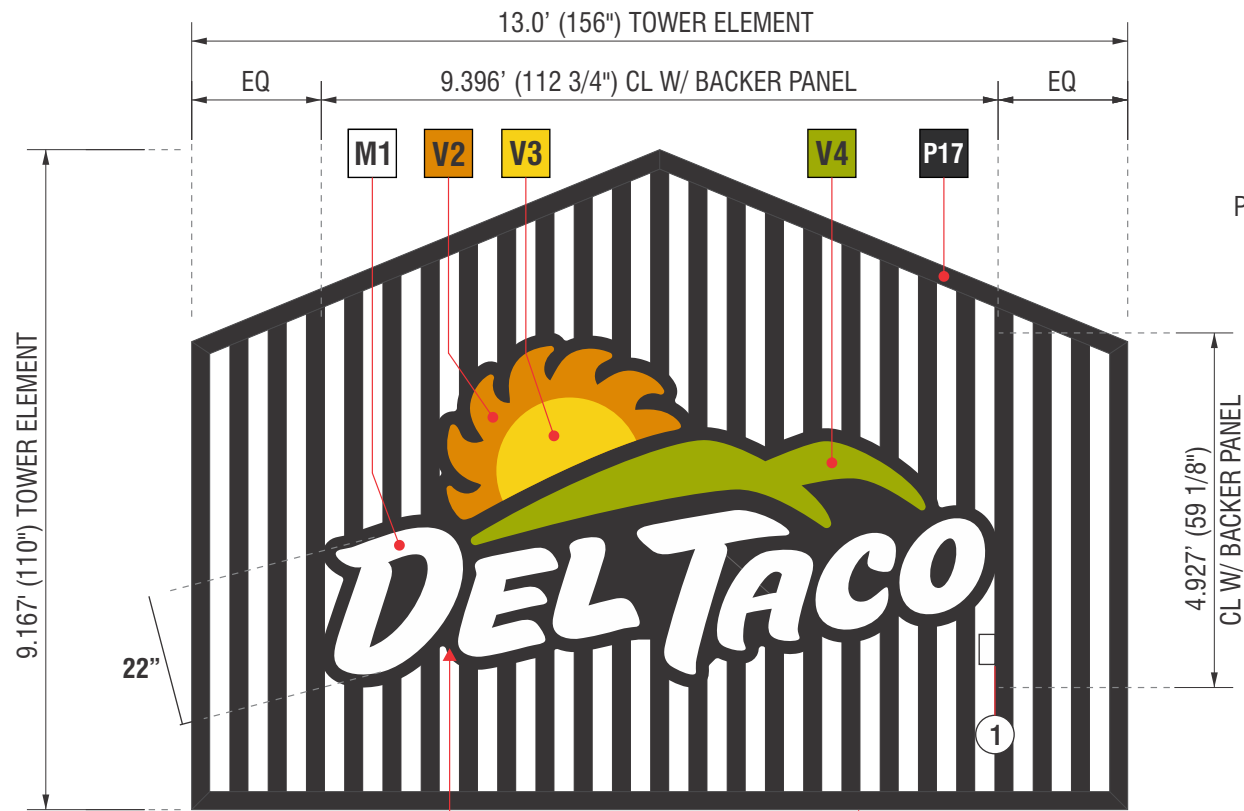

FRONT VIEW
SCALE: 3/8" = 1'-0"

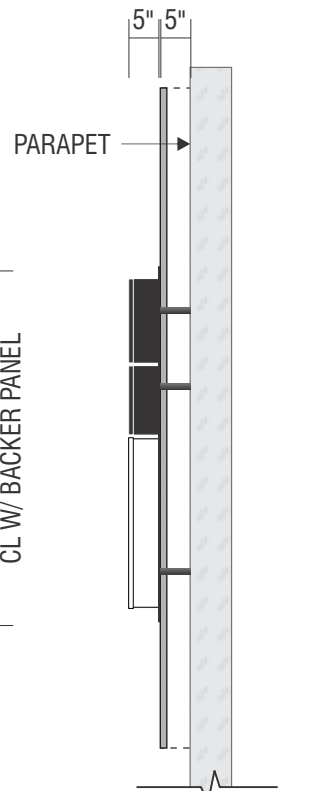

SIDE VIEW
SCALE: 3/8" = 1'-0"

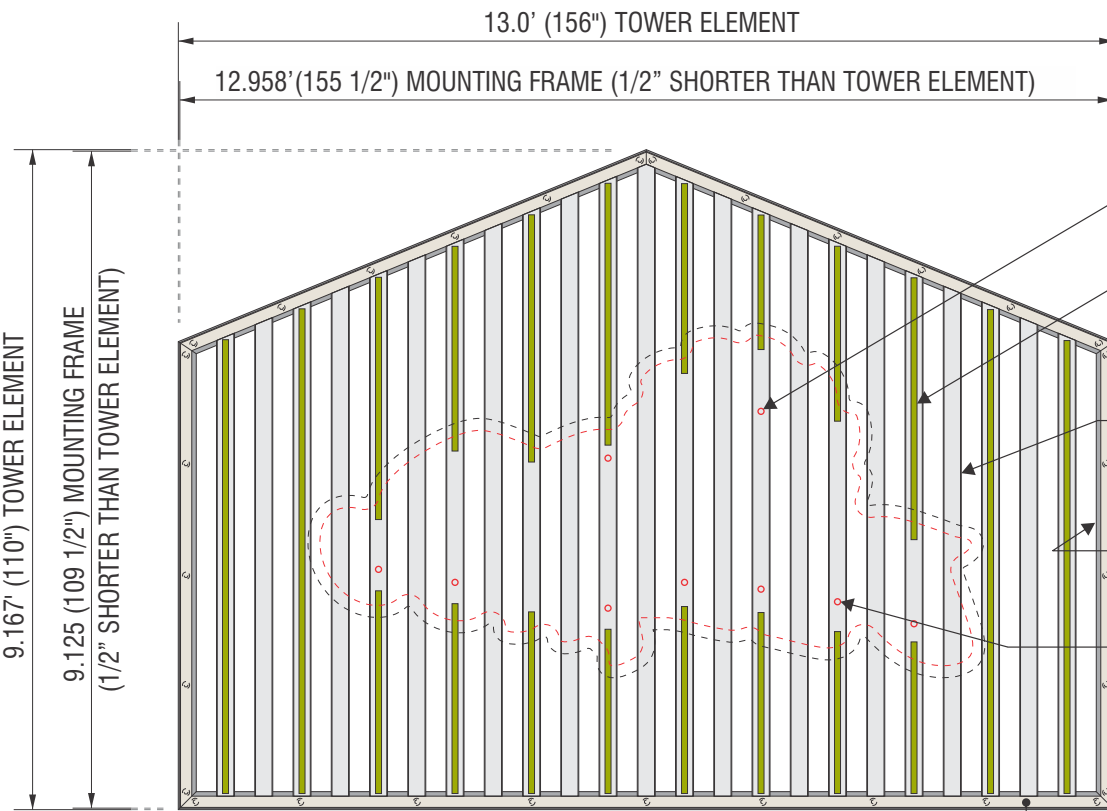

REAR VIEW
SCALE: 3/8" = 1'-0"

- LEDs CAN BE OMITTED 2" BEHIND SIGN
- SLOAN SLIMLINER LED STRIPS. **TRIMMED TO CONSERVE USABLE PIECES. SEE SECTION 1**
- 3" x 1" x .125" THICK ALUM. CHANNEL. INSIDE OF ALL CHANNELS PRE-COATED WHITE
- 5" x 3" x 1/8" THICK BRAKE-FORMED ALUM. ANGLE FRAME.
- 1" CRUSH TUBE BEHIND CHANNELS AT SIGN ATTACHMENT POINTS - ACTUAL LOCATION DETERMINED BY ENG. SEE SECTION 2
- PX-1 2" x 2" x .125" ALUM. ANGLE MOUNTING FRAME **SEE SECTION 3**

Sign Area Square Footage **119.17 SQFT**




A1 SIGN TYPE **DT-CL-22-W-ST-BP** B1 SIGNTYPE **DT-WD-110x156**


MANUFACTURE & INSTALL ONE (1) SET OF LED ILLUMINATED CHANNEL LETTERS WITH BACKING PANEL AND DECORATIVE TOWER ELEMENT


- VINYL**
- V2 3M VT2204148 'ORANGE' TRANSLUCENT
- V3 3M 3630-015 'YELLOW' TRANSLUCENT VINYL
- V4 3M- VT2204248 'GREEN' TRANSLUCENT VINYL
- MATERIAL**
- M1 #7328 WHITE PLEX (OR EQ)
- PAINT**
- P17 PAINT MATTHEWS MP 33348 'BLACKSTONE' W/ SATIN FINISH

- LOGO:**
.040" ALUMINUM RETURN
PRE-FINISHED **GLOSS BLACK**
LETTERS:
GLOSS WHITE
- LOGO:**
1" **BLACK** TRIMCAP
LETTERS:
1" **WHITE** TRIMCAP
- LETTER-LOK FASTENING
- SPLICE CONNECTOR
- WHITE LEDS
- .177" #7328 WHITE PLEX
- .050" PRE-FINISHED WHITE ALUMINUM BACK
- LOGO:**
#6 SHEET METAL SCREW
PAINTED **GLOSS BLACK**
LETTERS:
GLOSS WHITE
- 3mm PRE-PAINTED BLACK ACM
- 120 VOLT DEDICATED CIRCUIT TO SIGN LOCATION (BY GC)
- REMOTE LED POWER SUPPLY
- TOGGLE SWITCH
- INSULATED LED FEED
- PAIGE WALL BUSTER PASS-THRU
- 1" x 1" x .090" ALUM. SQ. TUBE (CRUSH TUBE) (L = 6" MAX.)
- VERTICAL SLATS




1 SECTION DETAIL
SCALE: NTS

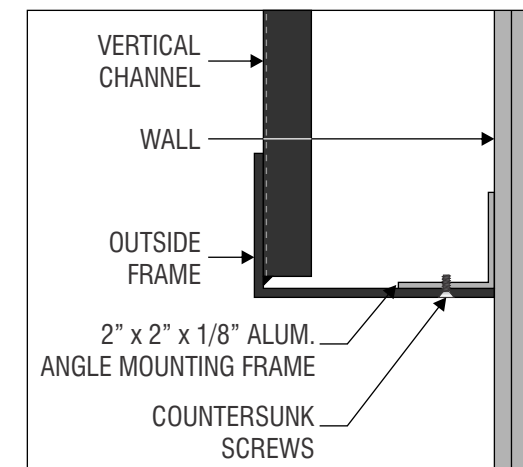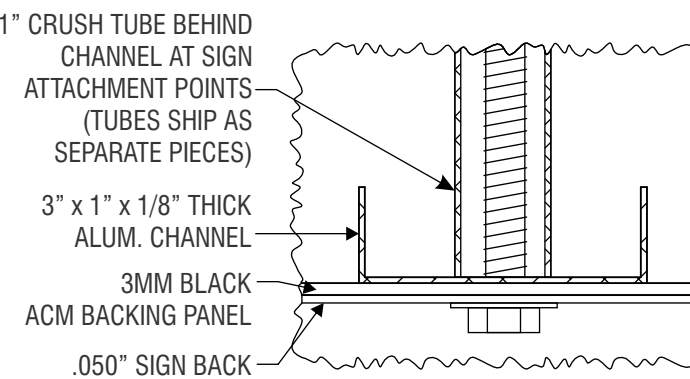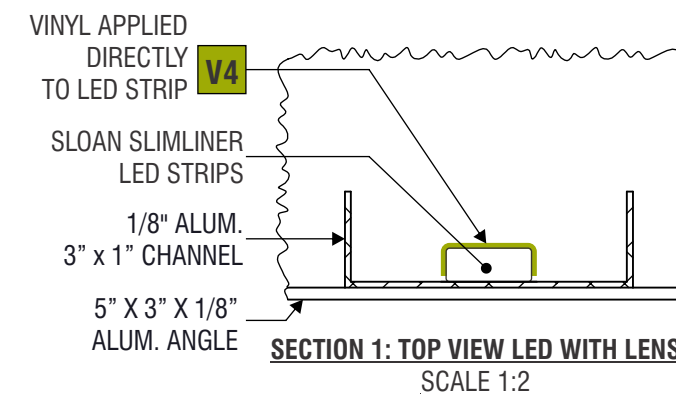


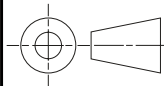PROJECT NAME	ADDRESS	Invoice Number:	02: 03/25/24 remove backer North / update mon art / reduce slats - LAH		SIGNERGY the interaction of a sign project that when combined produce a total effect that is greater than the sum of the individual elements, contributions, etc.	DRAWING NO.	20118 N 67th Ave STE 300-218
	#806	Sales Rep.: JV Customer Approval:	03: 04/08/24 update color of the veggie wall & veggie stencil - LAH			240010-06	Glendale AZ 85308
	1864 S County Club Dr	Designer: LAH Date of Approval:				DRAWING DATE: 02/15/24	Phone: 623-302-4545
	Mesa, AZ 85210			SCALE: AS NOTED ELSE N.T.S.		PAGE: 8 of 14	Email: jose@indiesignage.com
				Drawing Tolerance: 1/4 INCH		©2019 INDIE SIGNS All Rights reserved	

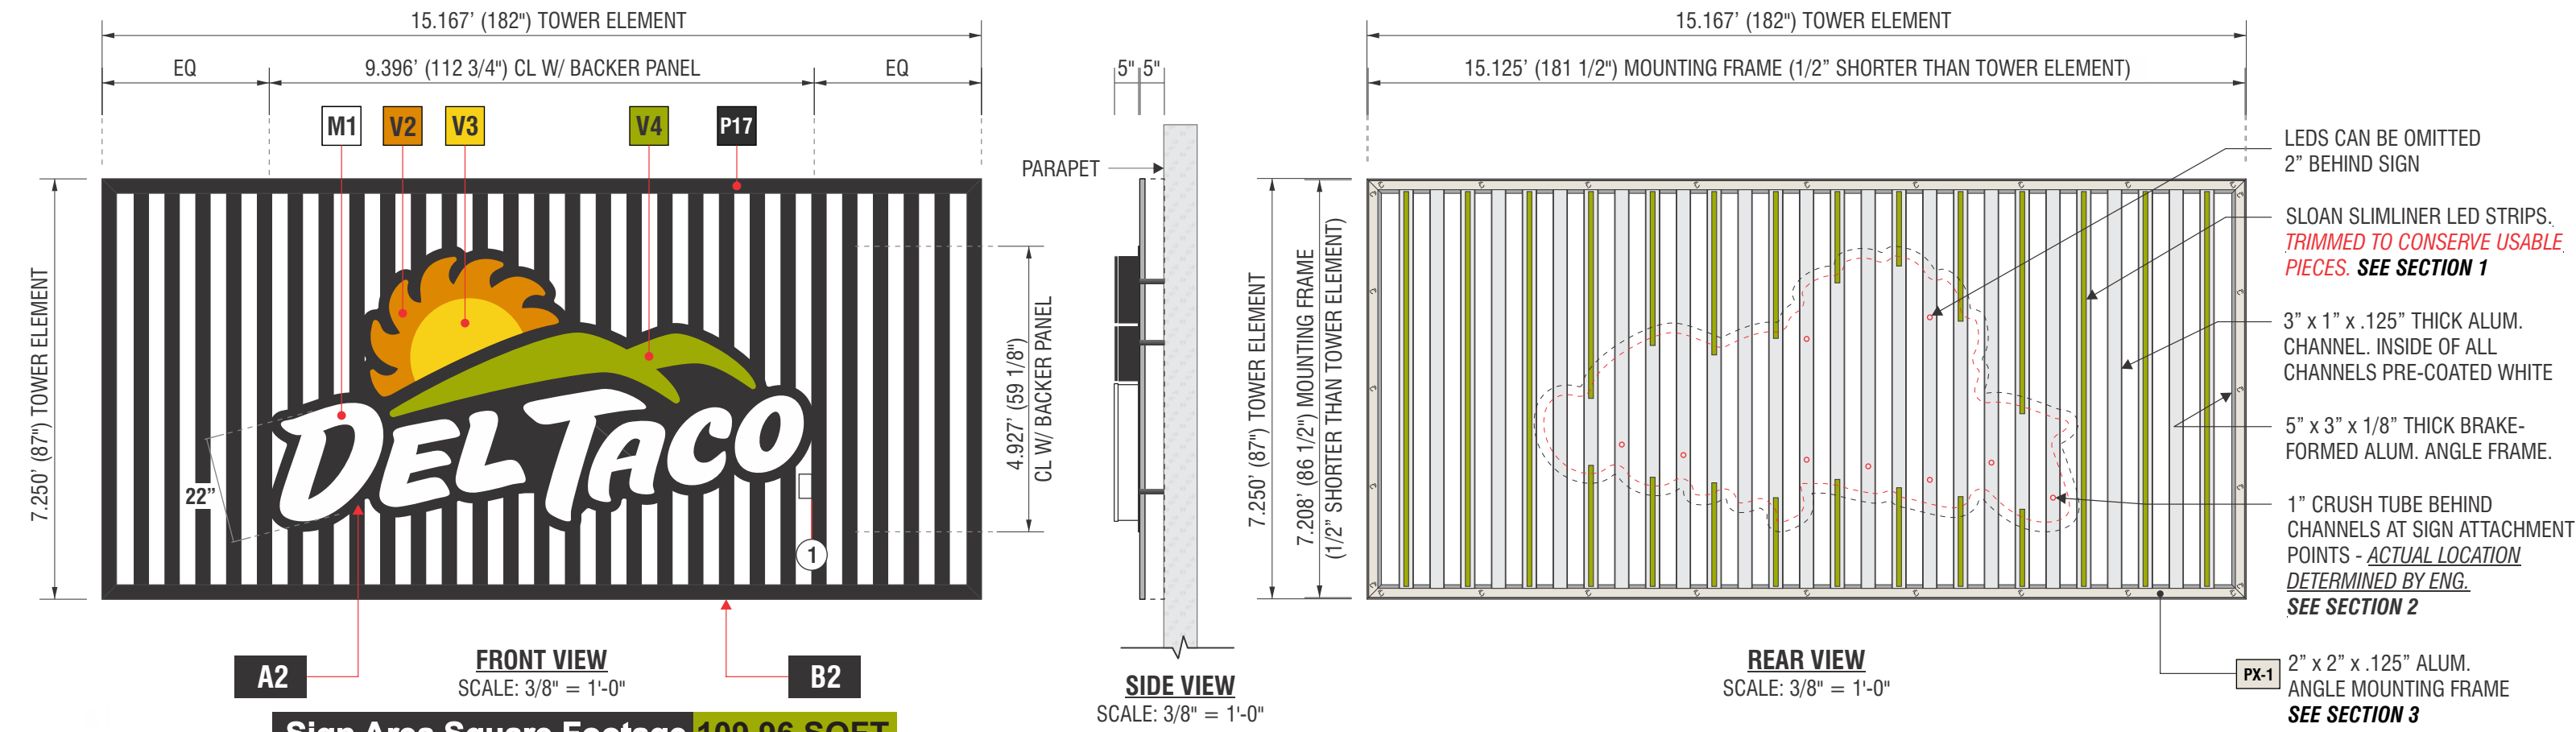


- VINYL**
- V2** 3M VT2204148 'ORANGE' TRANSLUCENT
 - V3** 3M 3630-015 'YELLOW' TRANSLUCENT VINYL
 - V4** 3M- VT2204248 'GREEN' TRANSLUCENT VINYL
- MATERIAL**
- M1** #7328 WHITE PLEX (OR EQ)
- PAINT**
- P17** PAINT MATTHEWS MP 33348 'BLACKSTONE' W/ SATIN FINISH

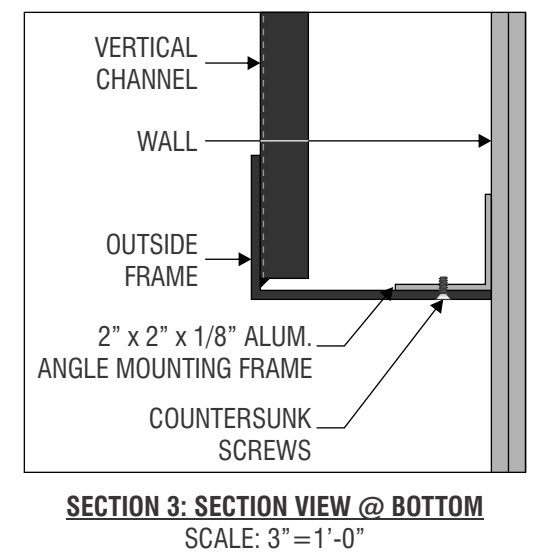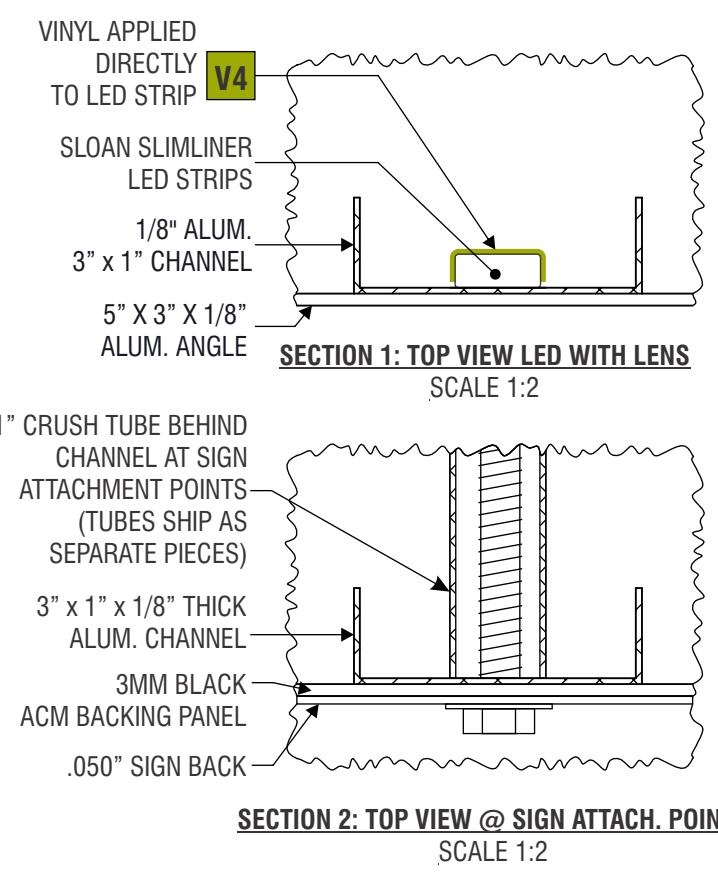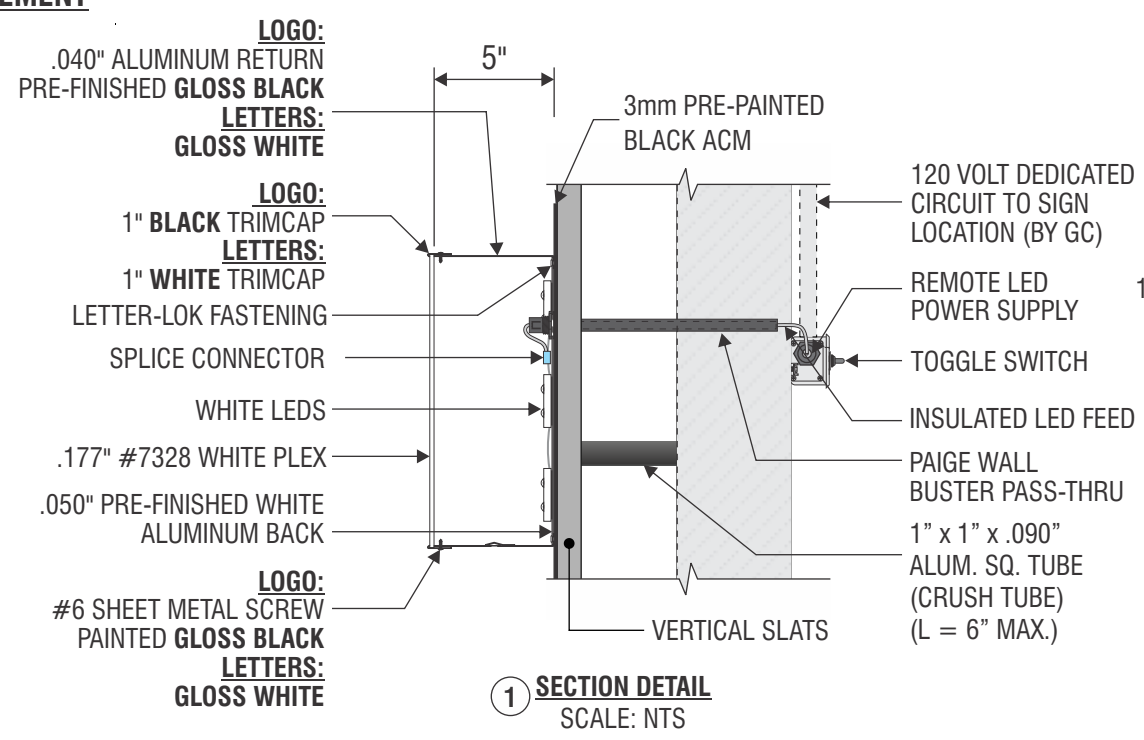

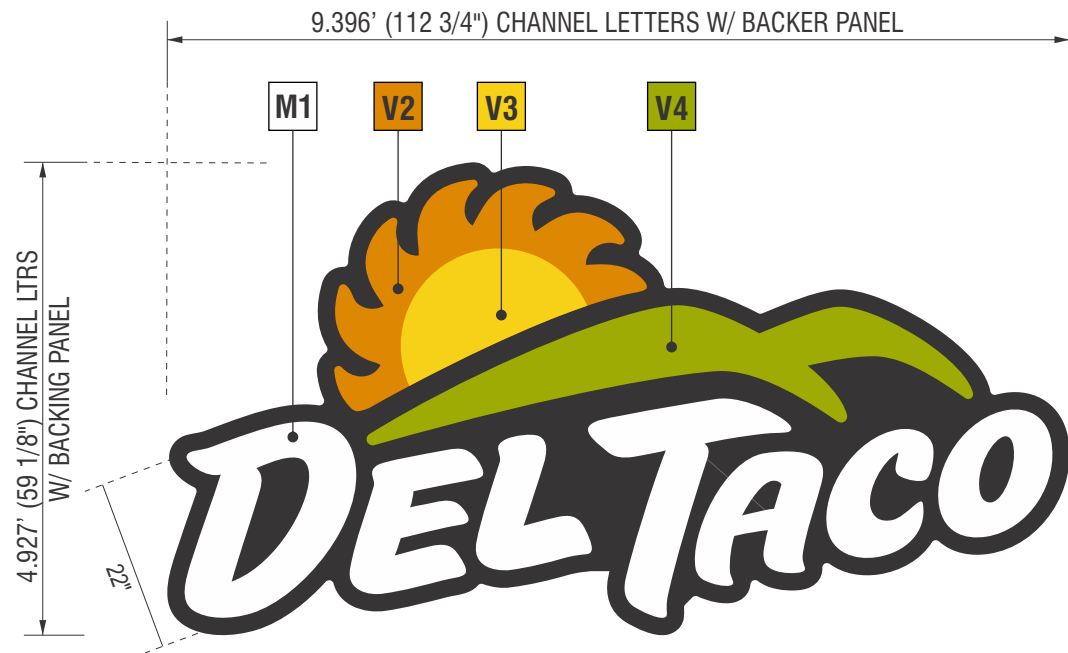

FRONT VIEW

SCALE: 1/2" = 1'-0"

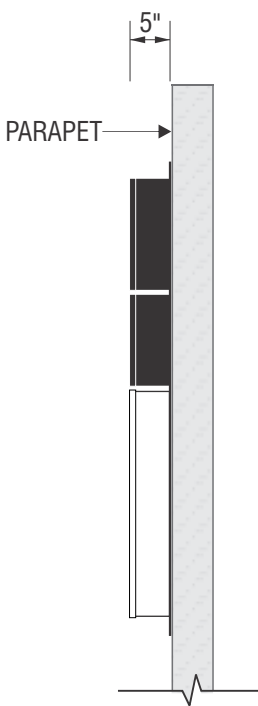

SIDE VIEW


SCALE: 1/2" = 1'-0"


Sign Area Square Footage 46.29 SQFT

C SIGN TYPE DT-CL-22-W-ST-BP

MANUFACTURE & INSTALL ONE (1) SET OF LED ILLUMINATED CHANNEL LETTERS WITH BACKING PANEL

VINYL	
V2	3M VT2204148 'ORANGE' TRANSLUCENT
V3	3M 3630-015 'YELLOW' TRANSLUCENT VINYL
V4	3M- VT2204248 'GREEN' TRANSLUCENT VINYL
MATERIAL	
M1	#7328 WHITE PLEX (OR EQ)

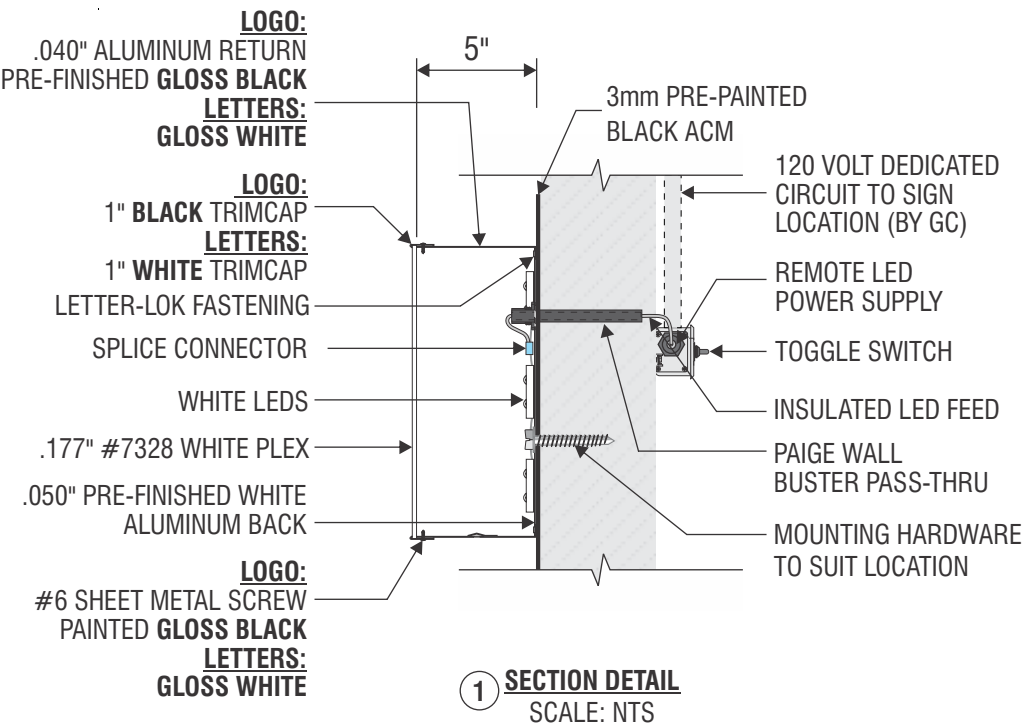

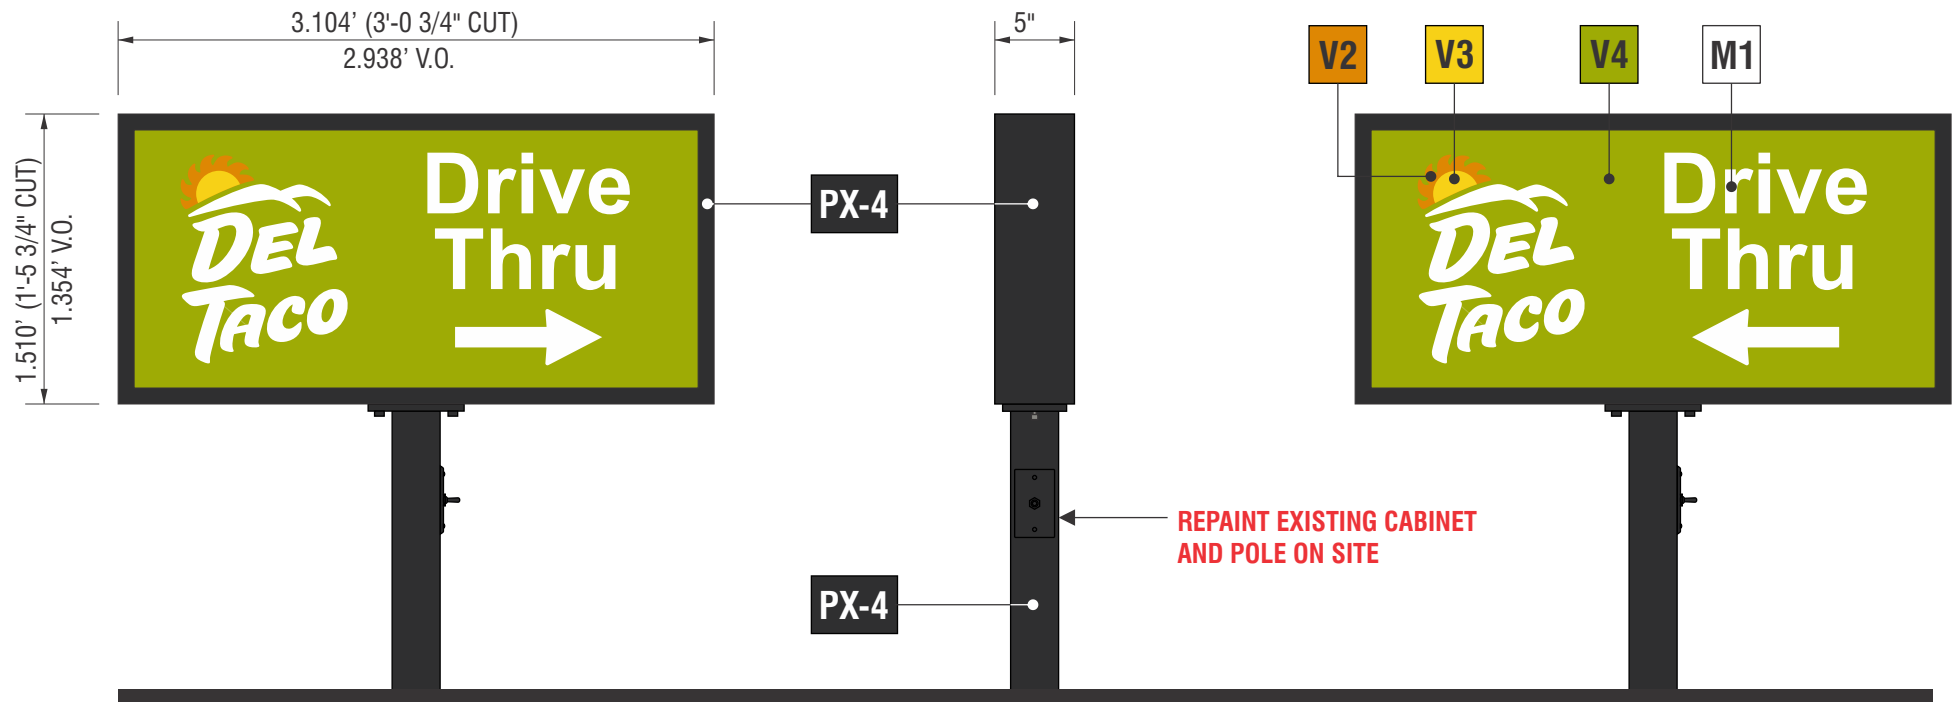

SIDE A - ELEVATION VIEW
SCALE: 1" = 1'-0"

SIDE VIEW
SCALE: 1" = 1'-0"

SIDE B - ELEVATION VIEW
SCALE: 1" = 1'-0"

Sign Area Square Footage 4.68 SQFT PER SIDE

D1 SIGN TYPE DT-DIR-RF-18X37-DRIVE THRU

MANUFACTURE & INSTALL TWO (2) NEW FACES FOR EXISTING D/F INTERNALLY ILLUMINATED DIRECTIONAL SIGN

FACES:
FLAT 7328 WHITE POLYCARBONATE FACES
WITH 1ST SURFACE APPLIED VINYL GRAPHICS PER DEL TACO STANDARDS

NOTE: GC TO REPAINT ON SITE WITH
SHERWIN WILLIAMS #SW 7020 'BLACK FOX'

VINYL

- V2 3M- VT2204148 'ORANGE' TRANSLUCENT VINYL
- V3 3M 3630-015 'YELLOW' TRANSLUCENT VINYL
- V4 3M- VT2204248 'GREEN' TRANSLUCENT VINYL

PAINT


- PX-4 SHERWIN-WILLIAMS #7020 'BLACK FOX' - SATIN FINISH
PAINTED ON SITE

MATERIALS

- M1 3/16" 7328 WHITE POLYCARBONATE WITH FIRST SURFACE VINYL GRAPHICS



EXISTING CONDITIONS
SCALE: NTS

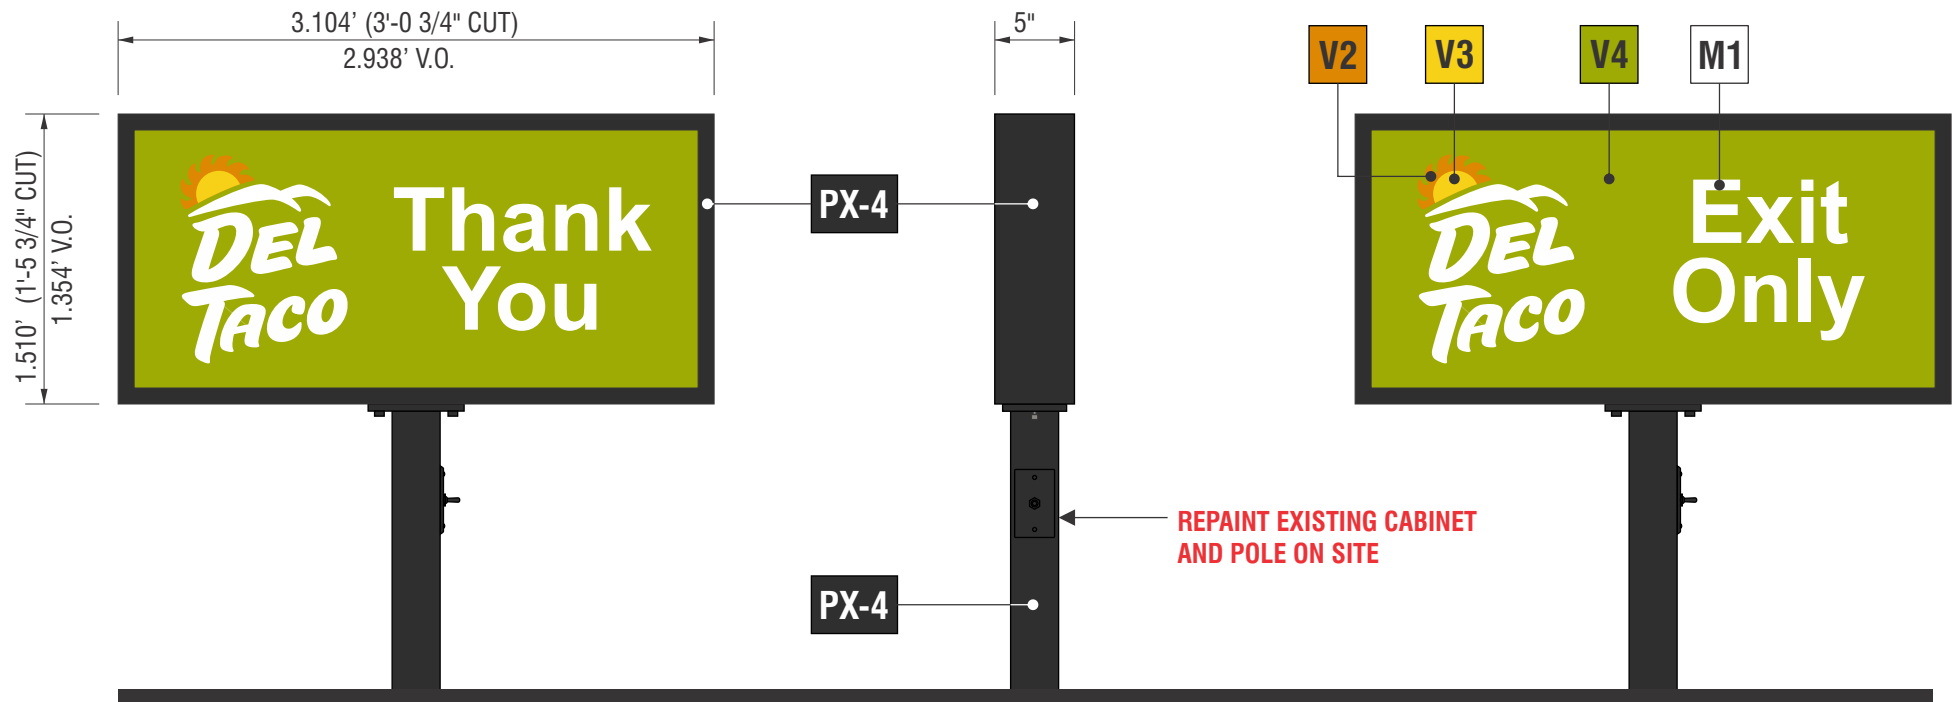

SIDE A - ELEVATION VIEW
SCALE: 1" = 1'-0"

SIDE VIEW
SCALE: 1" = 1'-0"

SIDE B - ELEVATION VIEW
SCALE: 1" = 1'-0"

Sign Area Square Footage 4.68 SQFT PER SIDE

D2 SIGN TYPE DT-DIR-RF-18X37-DRIVE THRU

MANUFACTURE & INSTALL TWO (2) NEW FACES FOR EXISTING D/F INTERNALLY ILLUMINATED DIRECTIONAL SIGN

FACES:
FLAT 7328 WHITE POLYCARBONATE FACES
WITH 1ST SURFACE APPLIED VINYL GRAPHICS PER DEL TACO STANDARDS

NOTE: GC TO REPAINT ON SITE WITH
SHERWIN WILLIAMS #SW 7020 'BLACK FOX'

VINYL

- V2 3M- VT2204148 'ORANGE' TRANSLUCENT VINYL
- V3 3M 3630-015 'YELLOW' TRANSLUCENT VINYL
- V4 3M- VT2204248 'GREEN' TRANSLUCENT VINYL

PAINT


- PX-4 SHERWIN-WILLIAMS #7020
'BLACK FOX' - SATIN FINISH
PAINTED ON SITE

MATERIALS

- M1 3/16" 7328 WHITE POLYCARBONATE WITH
FIRST SURFACE VINYL GRAPHICS



EXISTING CONDITIONS
SCALE: NTS

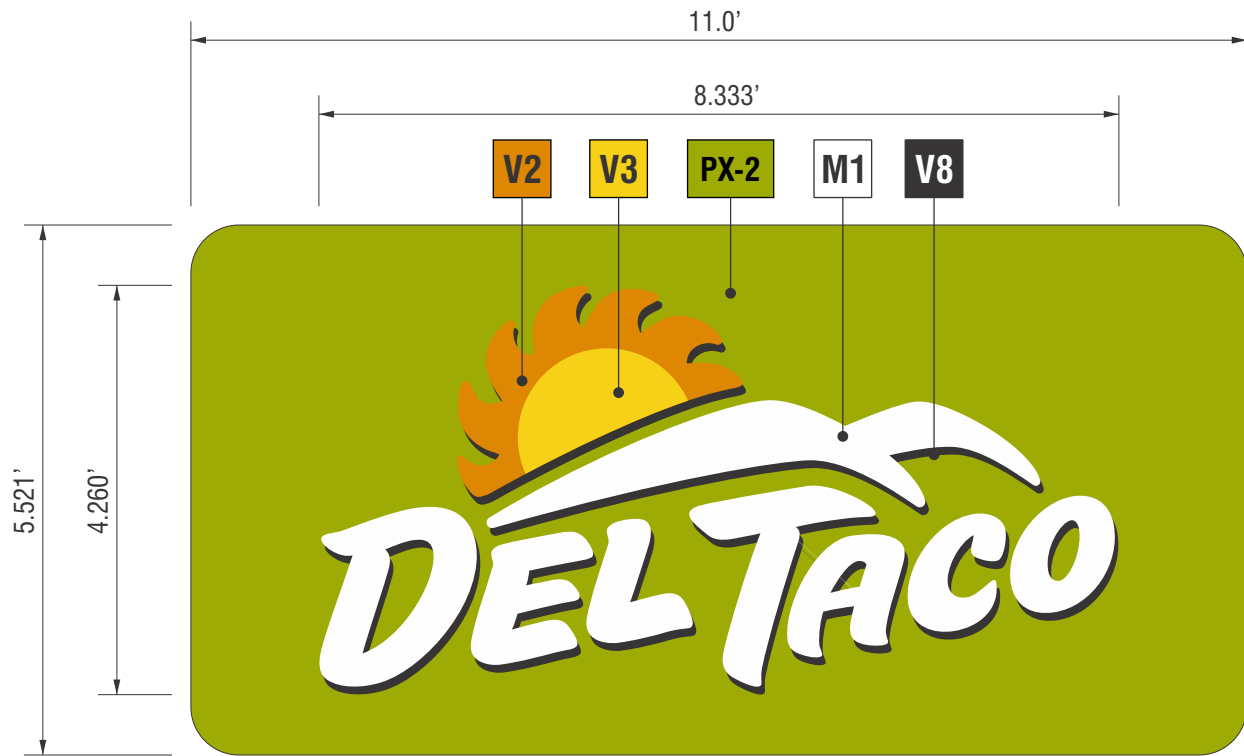

FRONT VIEW
SCALE: 1/2" = 1'-0"

Sign Area Square Footage 60.73 SQFT

E SIGN TYPE DT-RF-PL-66.25x132

MANUFACTURE & INSTALL TWO (2) NEW REPLACEMENT FACES FOR EXISTING D/F INTERNALLY ILLUMINATED MONUMENT SIGN

FACES: ROUTED ALUMINUM PANELS AND BACKED UP WITH WHITE POLYCARBONATE FACES
WITH 1ST SURFACE APPLIED VINYL GRAPHICS

VINYL

V2 3M- VT2204148 'ORANGE' TRANSLUCENT VINYL

V3 3M 3630-015 'YELLOW' TRANSLUCENT VINYL

V8 3M 7725-12 BLACK OPAQUE VINYL

MATERIALS

M1 3/16" 7328 WHITE POLYCARBONATE WITH
FIRST SURFACE VINYL GRAPHICS

PAINT


PX-2 SHERWIN-WILLIAMS #6919
'FUSION GREEN' - SATIN FINISH



EXISTING CONDITIONS



PROPOSED REFACE

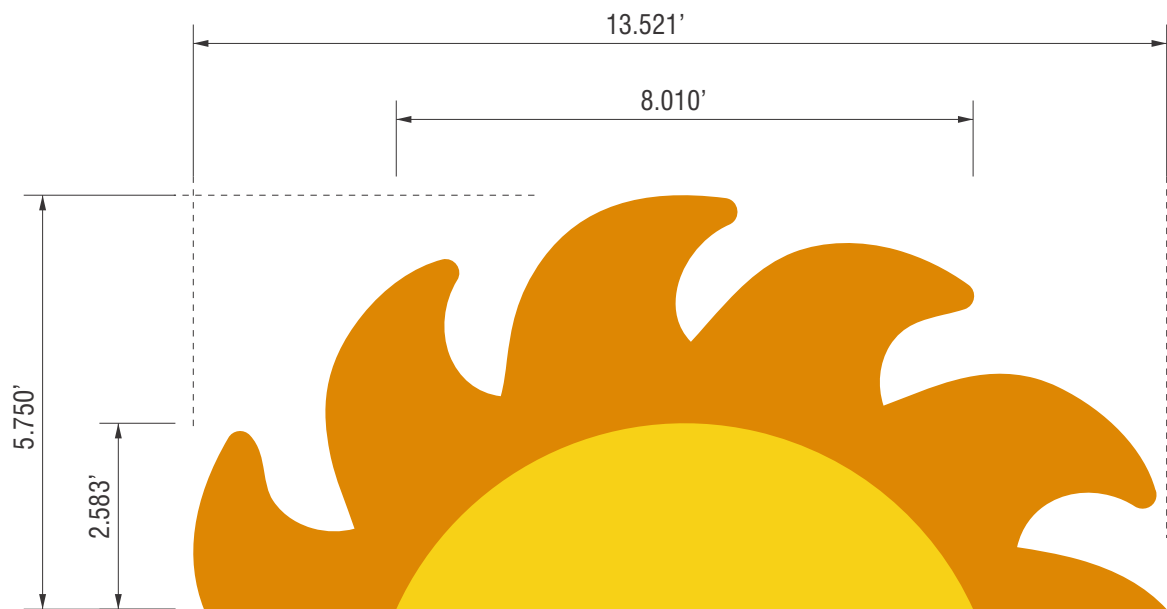

FRONT VIEW
Scale: 3/8" = 1'-0" **Sign Area Square Footage 77.75 SQFT**

F1 SIGN TYPE DT-TEMP-PETG-69x162-SUN

PAINT EXISTING WALLS WITH NEW EXTERIOR GRAPHICS AS SHOWN

GRAPHIC STENCILS PROVIDED BY SIGN VENDOR AND APPLIED BY G.C.

PAINT

PX-5 SHERWIN-WILLIAMS #6894
'FORCEFULL ORANGE' - SATIN FINISH

PX-6 SHERWIN-WILLIAMS #6911
'CONFIDENT YELLOW' - SATIN FINISH



SAMPLE PHOTOS - FOR REFERENCE ONLY



FRONT VIEW
Scale: 1/4" = 1'-0" **Sign Area Square Footage 128.98 SQFT**

F2 SIGN TYPE DT-TEMP-PETG-60x273-VEGGIES

PAINT EXISTING WALLS WITH NEW EXTERIOR GRAPHICS AS SHOWN

GRAPHIC STENCILS PROVIDED BY SIGN VENDOR AND APPLIED BY G.C.