



01 Building Existing Conditions
Scale: n/a




02 Building Existing Conditions
Scale: n/a




03 Building Existing Conditions
Scale: n/a



04 Building Existing Conditions
Scale: n/a

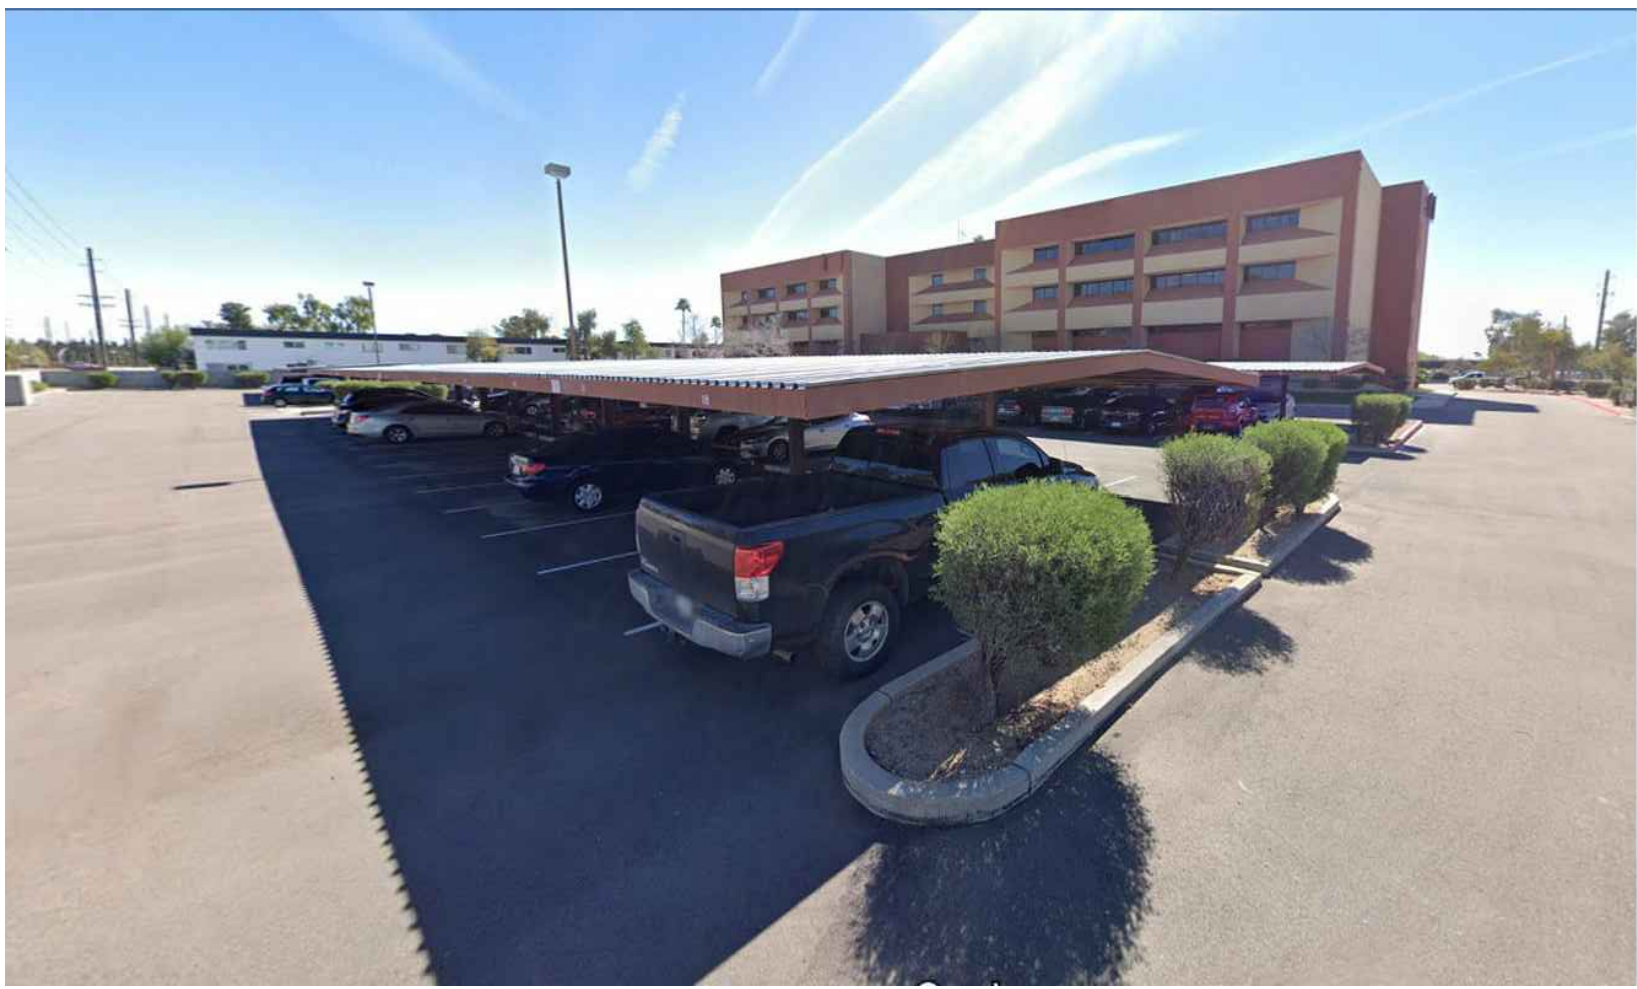

05 Building Existing Conditions
Scale: n/a

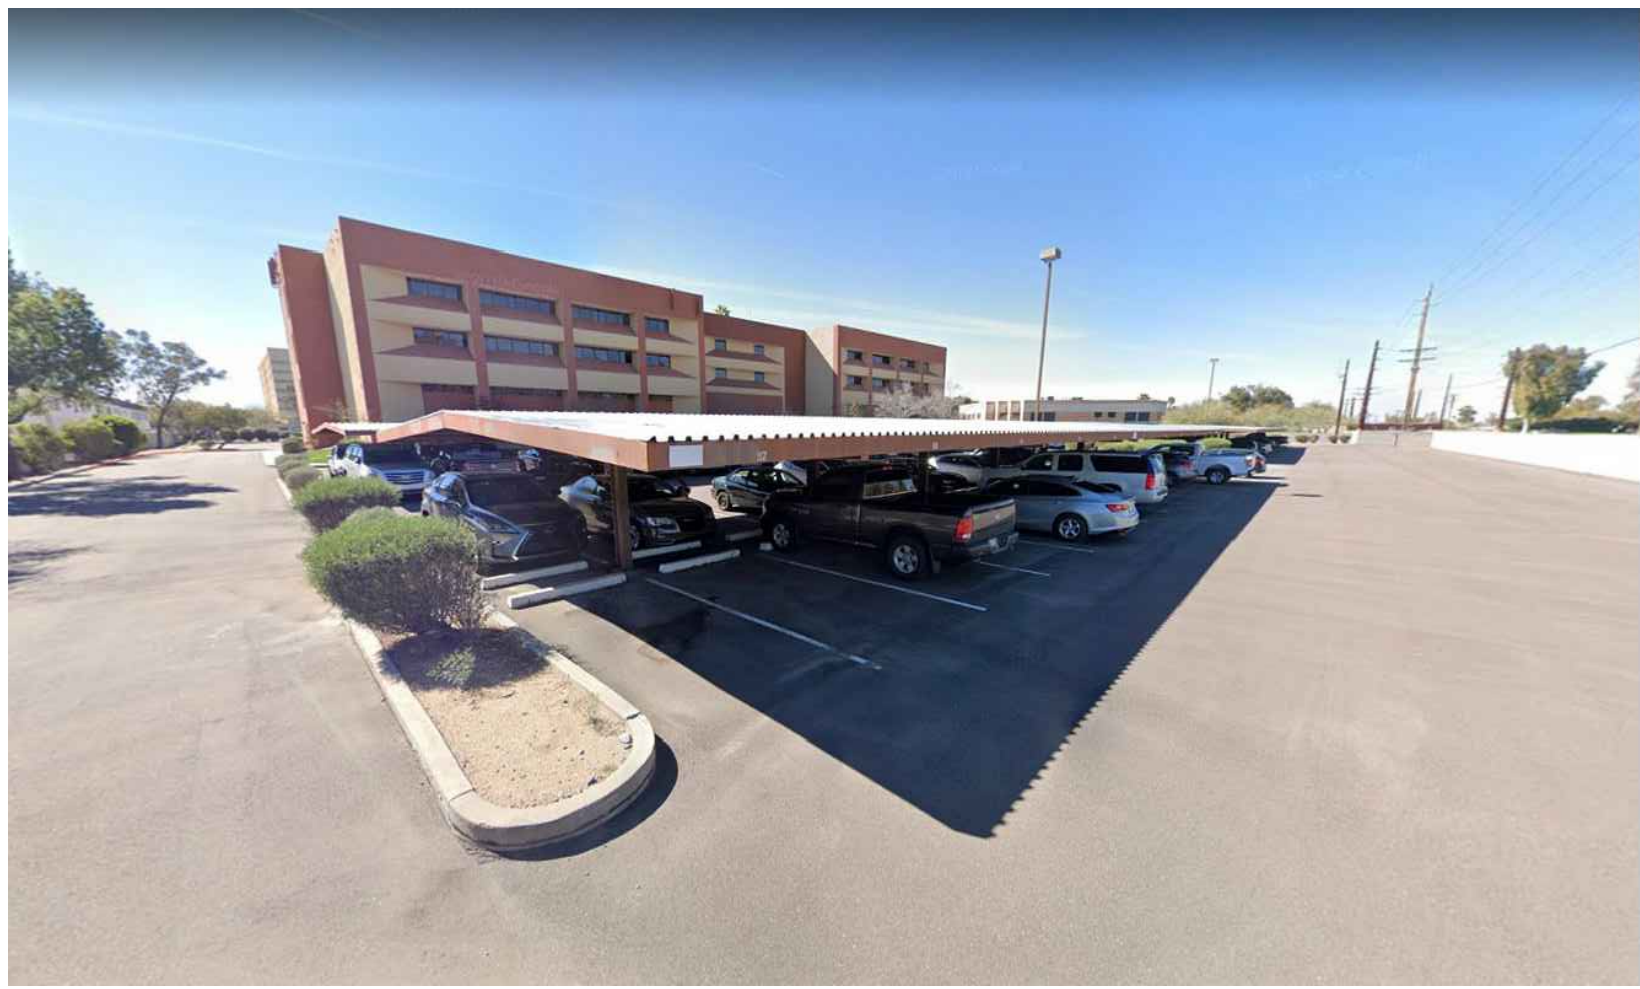

06 Building Existing Conditions
Scale: n/a



07 Building Existing Conditions
Scale: n/a



08 Building Existing Conditions
Scale: n/a



09 Building Existing Conditions
Scale: n/a



10 Building Existing Conditions
Scale: n/a



11 Existing Parking Canopy
Scale: n/a



12 Existing Parking Canopy
Scale: n/a

560 West Brown

Mesa, Arizona

project #

21005

scale

n/a

date

11.03.21

title

Existing
Conditions

sheet no.

A.1

Phoenix Devco, LLC

Mr. Bryan Schlueter
Mr. Russell Black

4222 N 43rd Street
Phoenix, AZ 85018
P. 480.620.9669
E. bryan@webuildres.com

InKinetic, LLC

Ms. Martha Baker

4024 N 45th Street
Phoenix, Arizona 85018
P. 646.338.8110
E. martha@InKinetic.com
E. marthab@mod-ap.com



MoD a+p

Mr. Moazam Khan

4700 N. 12th Street
Suite 203
Phoenix, Arizona 85014
P. 602.561.4658
E. moazamk@mod-ap.com
www.mod-ap.com

MoD a+p