




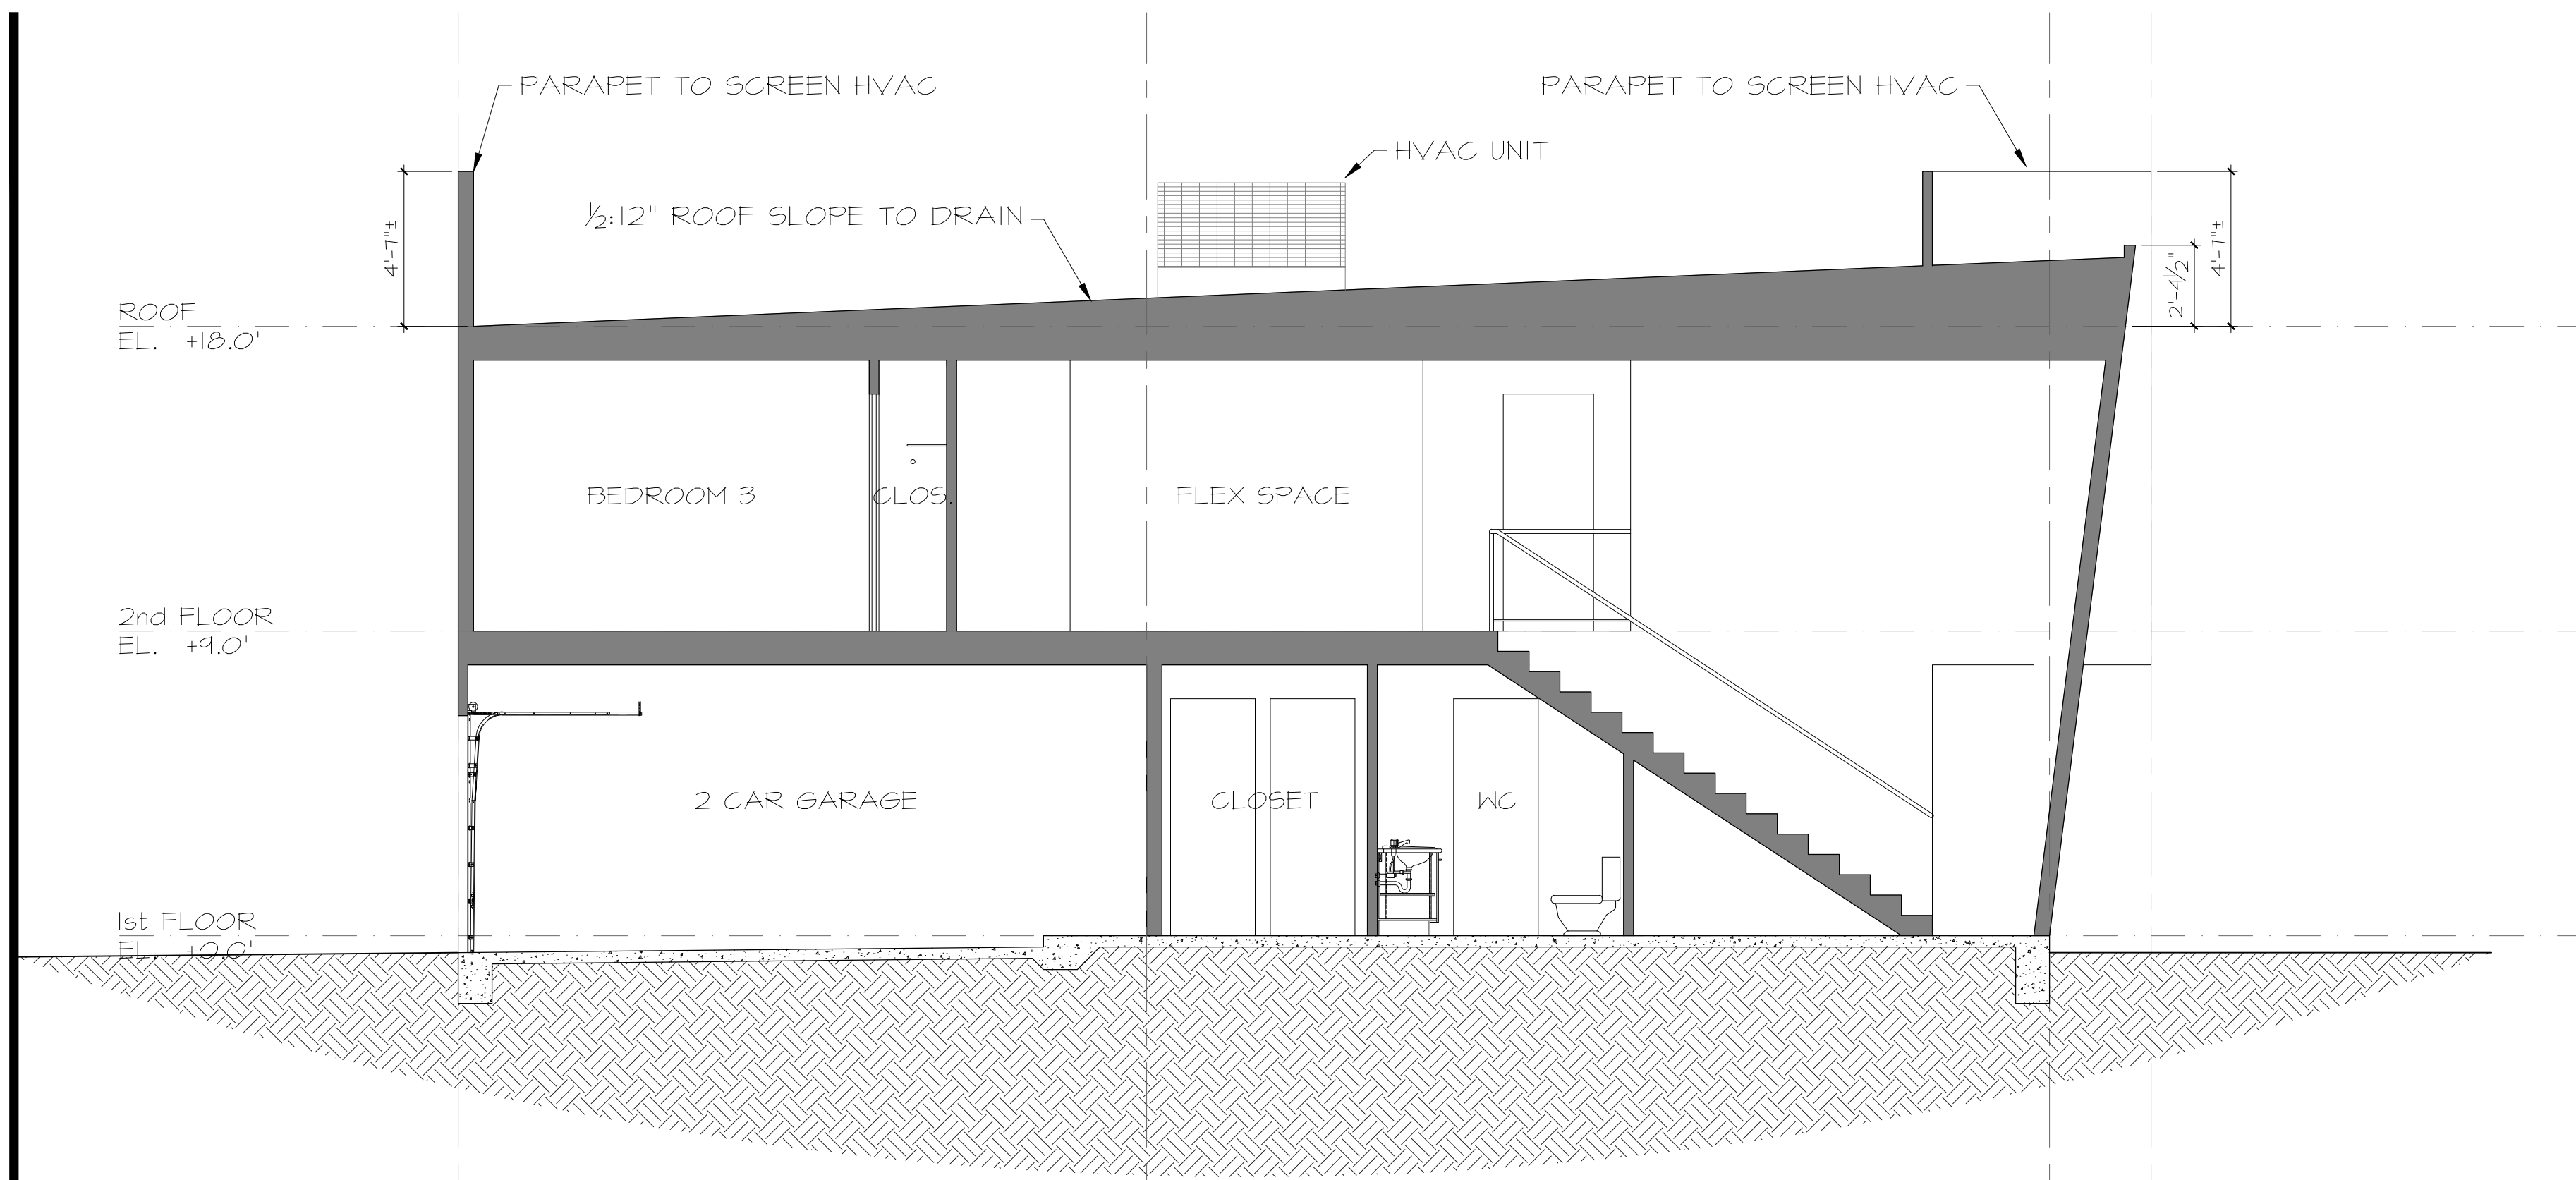

SECTION A-A

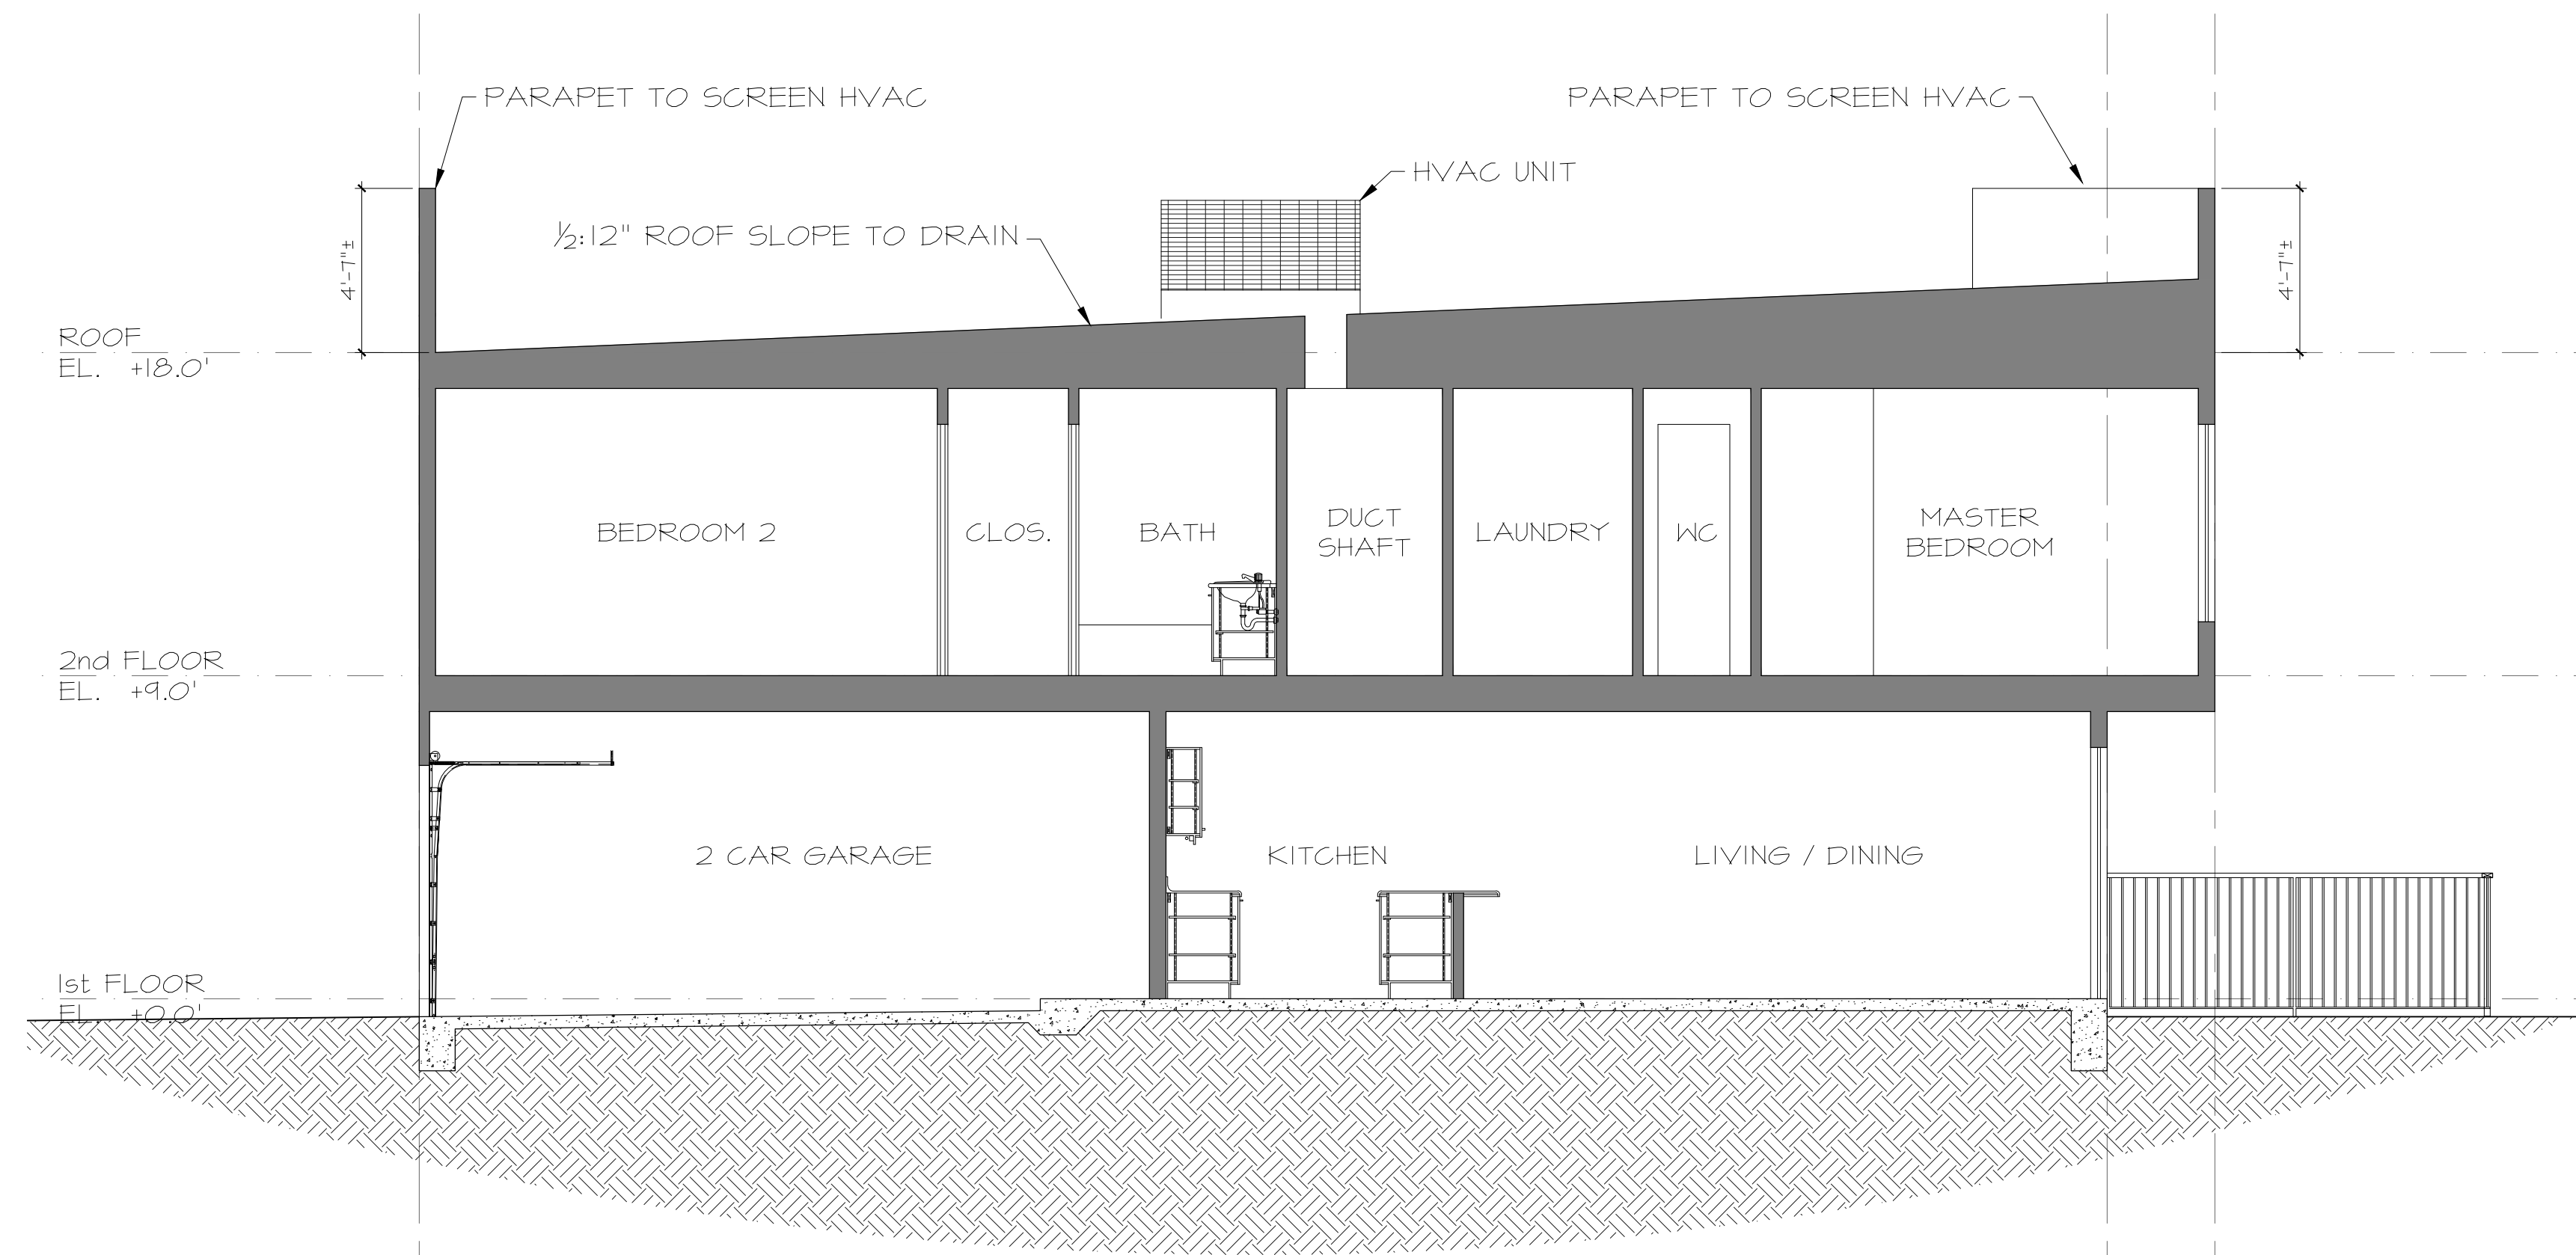

SECTION B-B

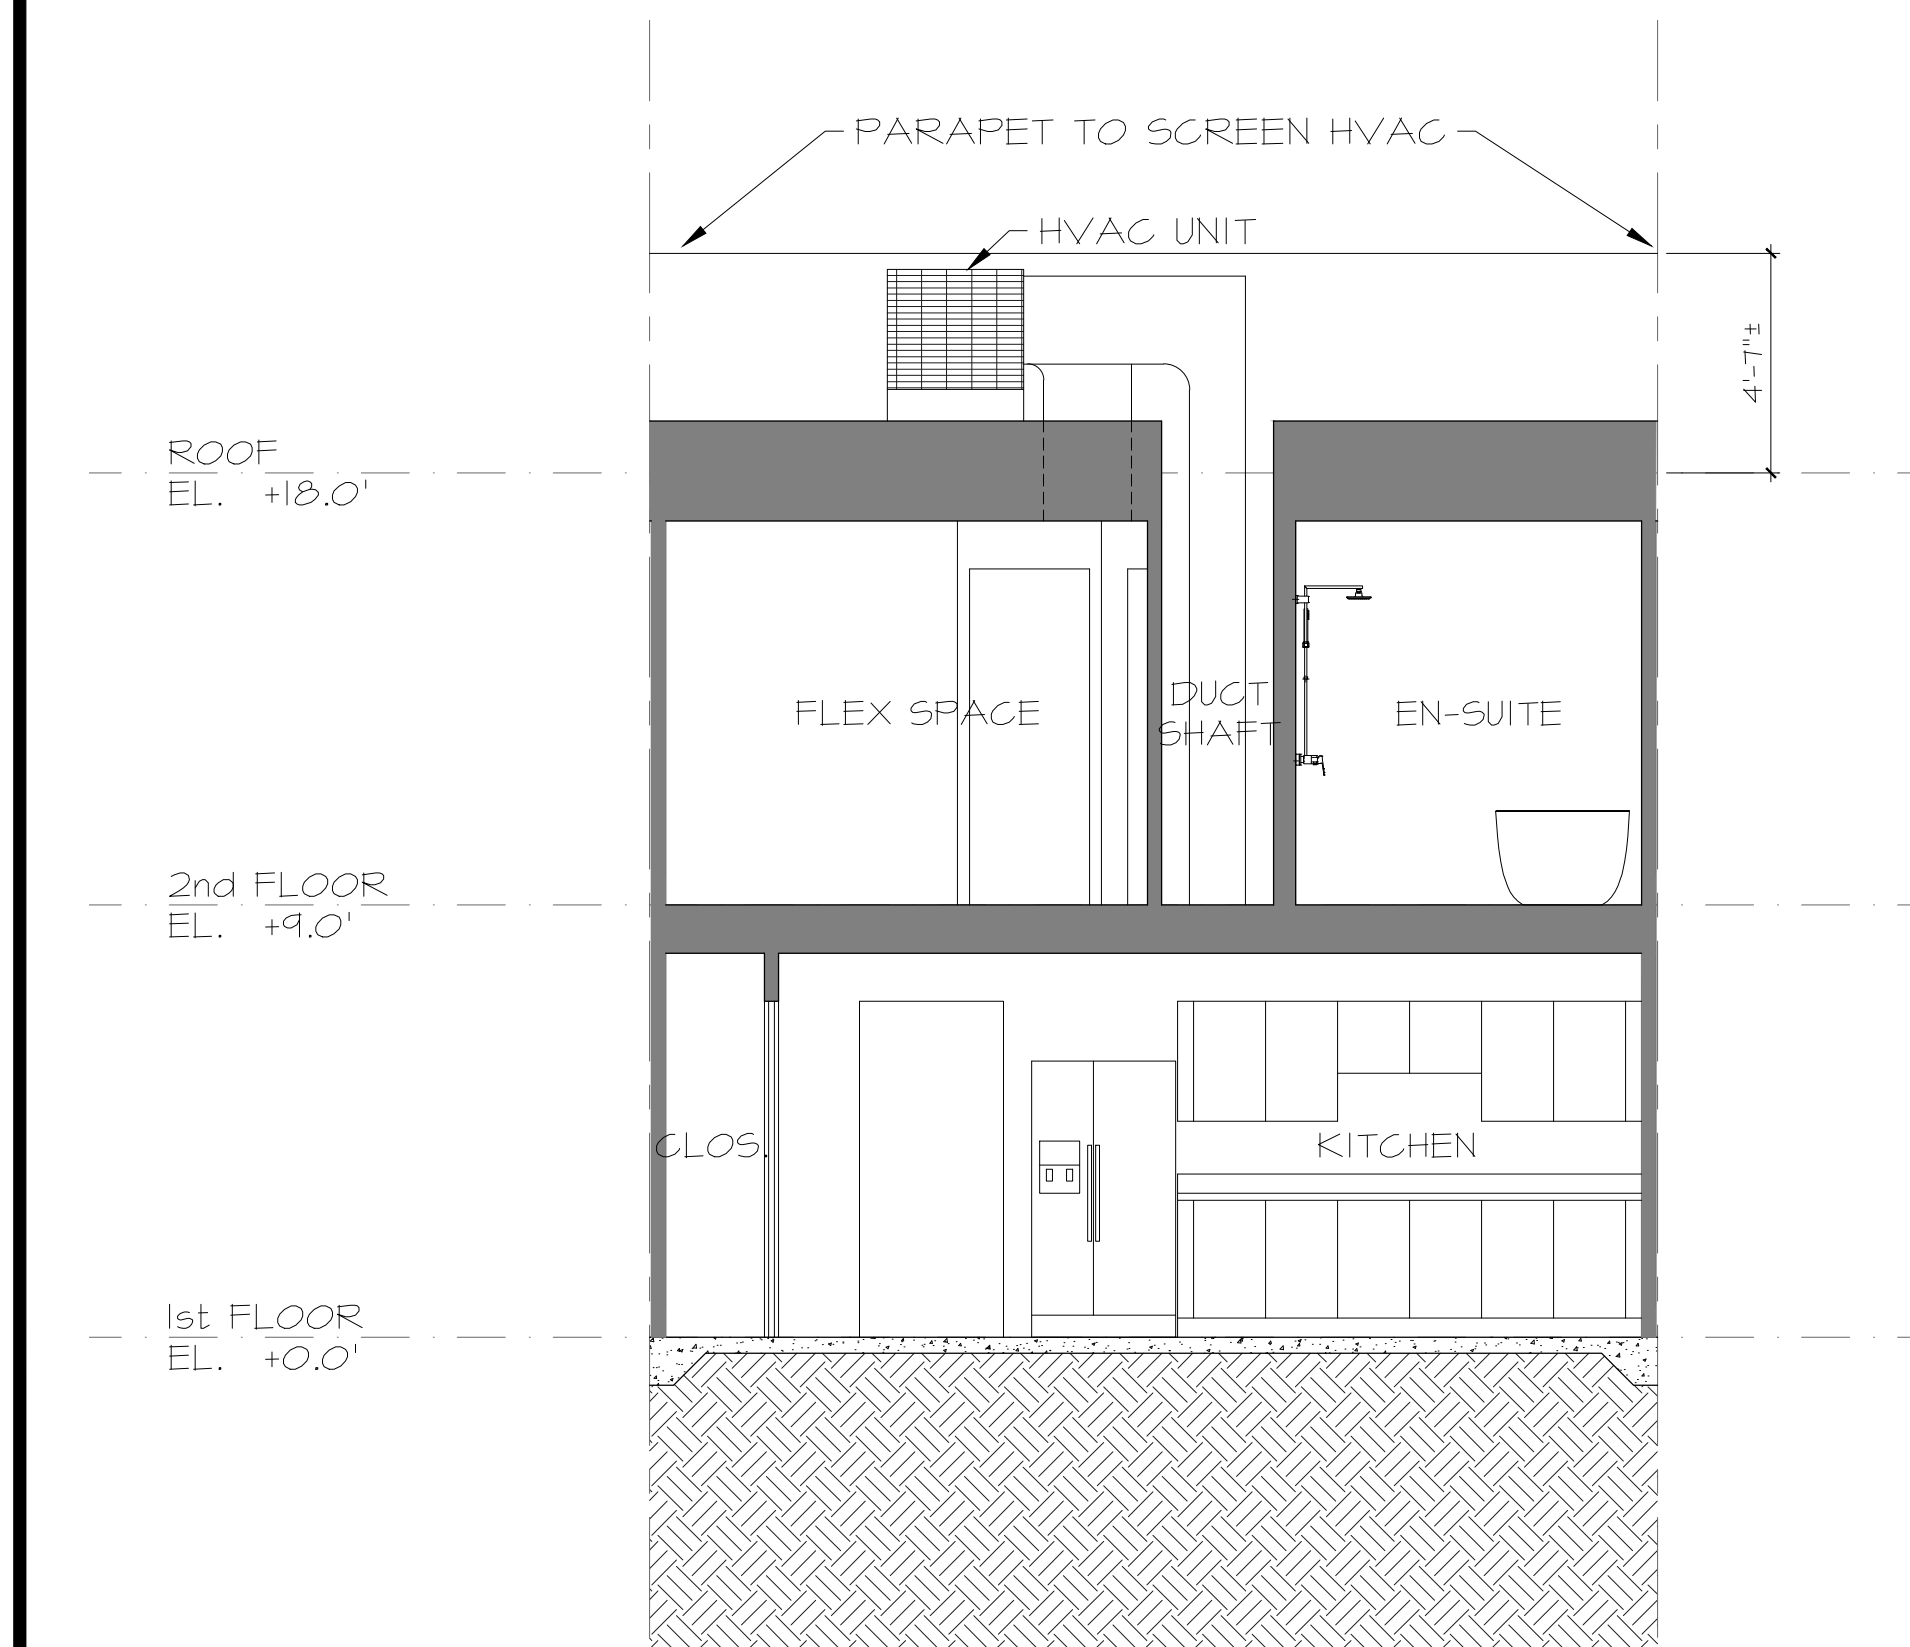

SECTION C-C

TIMBOYLEDESIGN


tim boyle design llc architecture

www.timboyle.com

tim@timboyle.com

917.526.0323

EAGLE CREEK

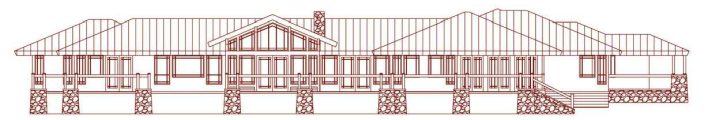

DESIGN

7642 WEST MAULANE, DEORIA, AZ, 85381

www.eagledesign.com

bruce@eagledesign.com

TEL: 623-330-5638

REVISIONS

- A - 5/7/21 - UNIT SIZE REVISED
- B - 6/6/21 - SITE REVISED PER SURVEY
- C - 6/28/21 - SITE REVISED FOR FIRE ACCESS
- D - 9/10/21 - REVISED FOR HVAC PER CLIENT
- E - 9/17/21 - REVISED FOR HVAC PER CLIENT
- F - 9/27/21 - CITY COMMENTS

ISSUE RECORD

- 1 - ISSUED FOR DESIGN REVIEW - 9/7/21

CONSULTANT

PROJECT NO. 2112

PROJECT 40 UNIT RENTAL PROJECT

ADDRESS 32nd ST & EAST SOUTHERN AVE. MESA AZ 85204

CLIENT AM PROP. & INVEST.

DRAWING TITLE

**TYPICAL
UNIT
SECTIONS**

SCALE 1/4" = 1'-0"

DRAWN DBH

DATE APRIL 2021

PLOTTED 9/27/21

DRAWING NO.

A201

ISSUE 1 REV F