
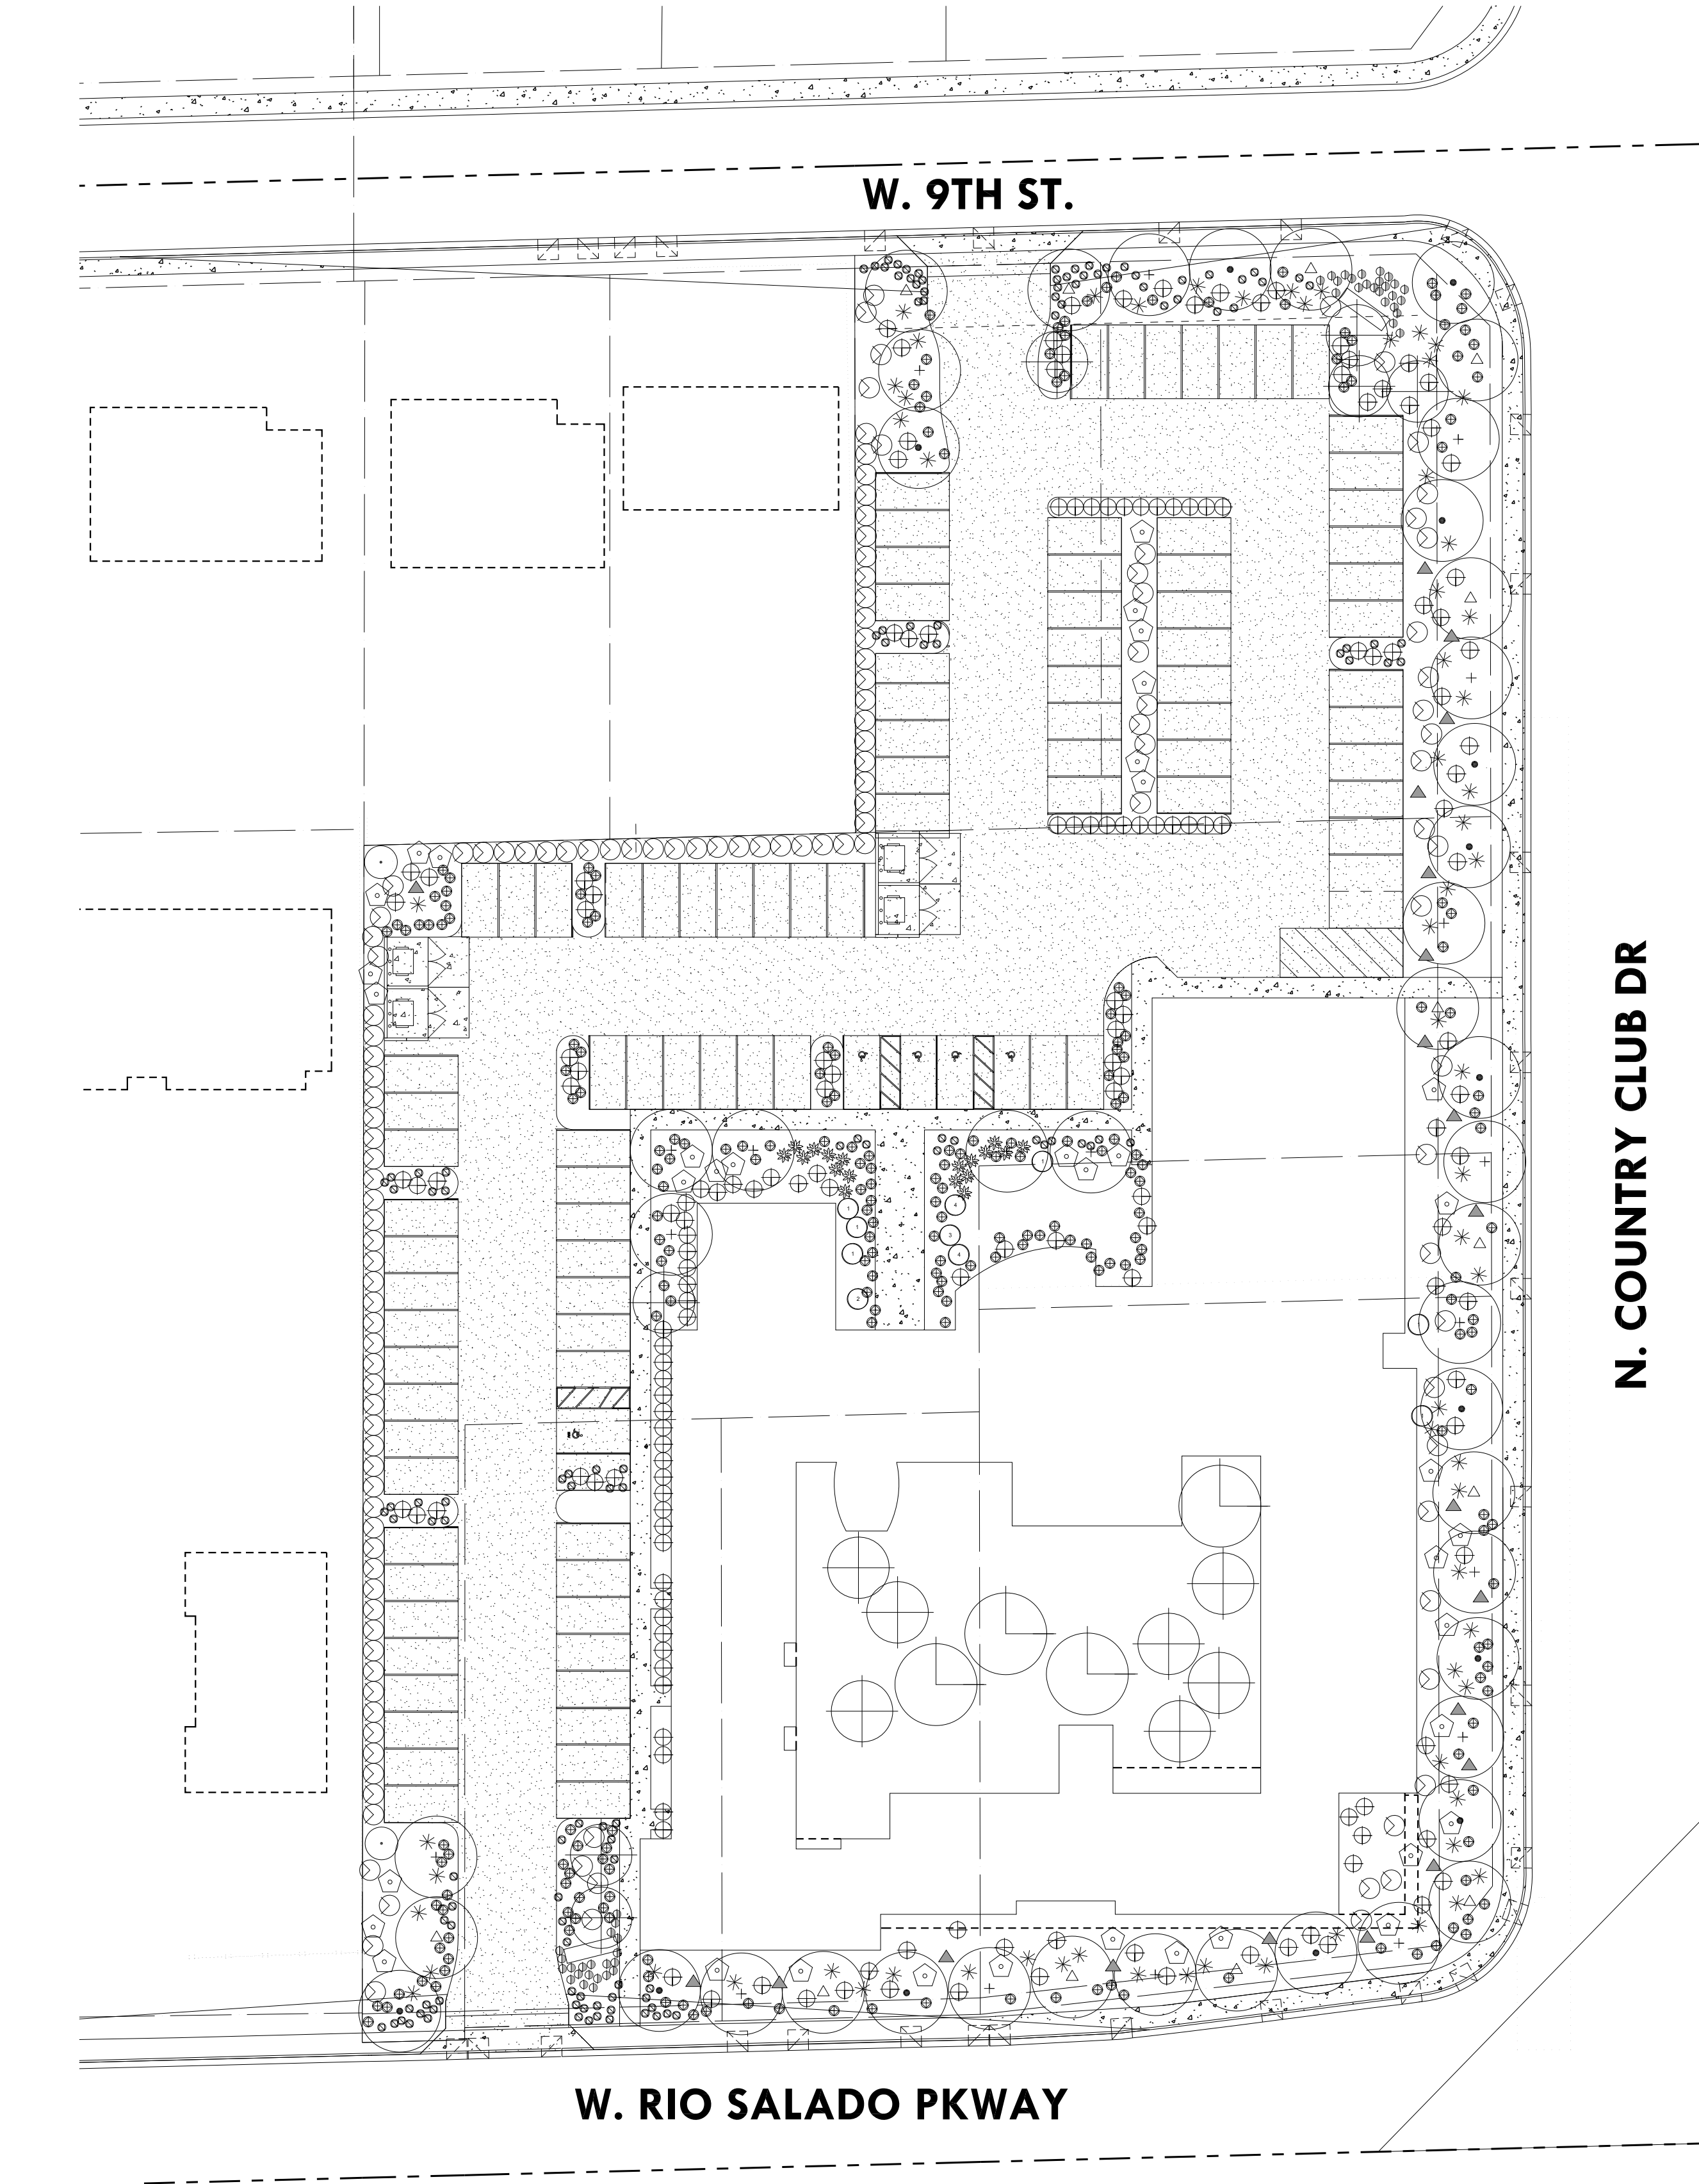


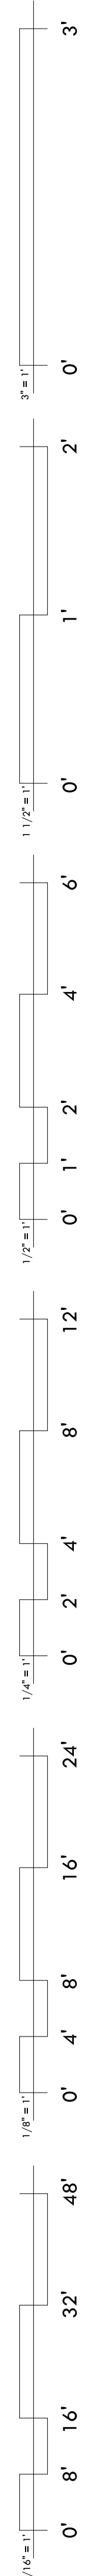

N. COUNTRY CLUB DR

1. *Lophocereus schottii*
native totem pole
2. *Aloe sp.*
tree aloe
3. *Yucca elata*
soap tree yucca
4. *Yucca rostrata*
beaked yucca

Size
36" box/
24" box

Street Type:Public or Private Local Street
Non-single residence use adjacent to single residence

Landscape Yards			
5 non-deciduous trees per 100 Linear feet of adjacent property line (1 tree per 20 Linear feet)	The project's west property line is 540 Linear feet	27 trees	2 trees

"Desert Floor" gravel mix from Pioneer Landscapes.

The entire landscape yard shall be either covered with decomposed granite, "desert varnish or cobble", desert tree mulch and/or turf or as


A minimum of 50% of the total required shrubs shall be 5 gallon size or larger

Trees and shrubs may be clustered

general 50% of all required open space shall contain live plant material

All landscape areas either covered with DG, desert varnish or cobble, desert tree mulch, turf, and or acceptable alternative with supplemental shrubs and groundcovers accent flowers and vines. 5% of the landscape area shall be vegetative material at maturity.

NOTE:
50% of all required open space shall contain live plant material. Calculation to be provided on construction documents.

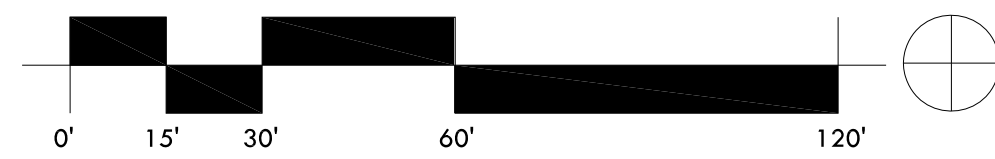

1055 e indian school rd
phoenix, az 85014
602-307-5399 | v
www.art-team.com

Child Crisis Arizona
Child Crisis Arizona HQ

424 W Rio Salado Pkway
Mesa 85201

Schematic Design

Revision Schedule		
No.	Date	Description

21018	ART PROJECT NO
02.10.2022	DATE
CW	DRAWN BY
CW	CHECKED BY

THIS DRAWING IS AN INSTRUMENT OF SERVICE AND THE
PROPERTY OF ARCHITECTURAL RESOURCE TEAM, INC. THIS
DRAWING MAY NOT BE REPRODUCED, OR REPRODUCTIONS
HEREOF USED, WITHOUT WRITTEN PERMISSION

Chris Winters & Associates
landscape architecture
502 west roosevelt : phoenix arizona 85003
email cw@cwadesign.com
tel: 602 481 3259



PRELIMINARY
NOT FOR
CONSTRUCTION

DRAWING T

CONCEPTUAL
LANDSCAPE
PLAN

DRAWING No.

L1