


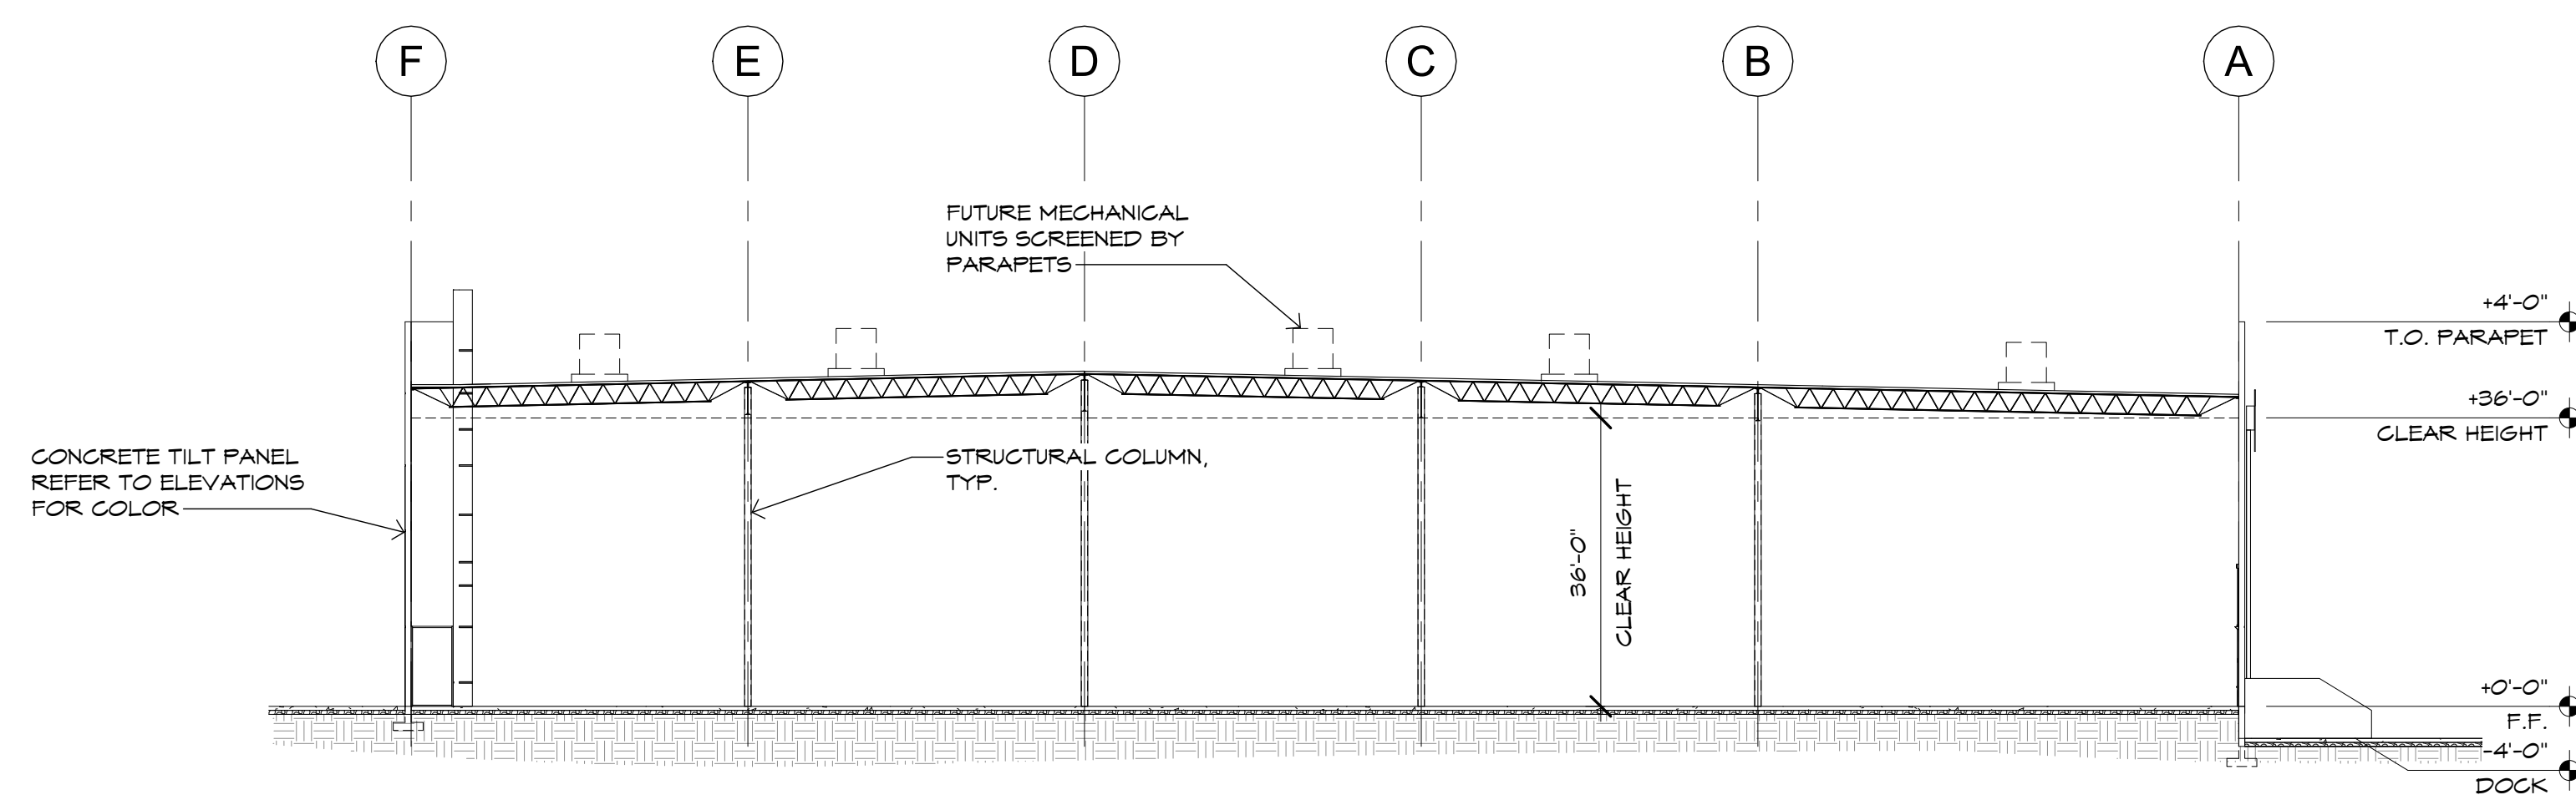

1 BUILDING A SECTION
SCALE: 1" = 20'-0"



BUILDING A SECTION

LEGACY BUSINESS PARK


Crismon Road & Pecos Road
Mesa, Arizona



BS1



03/25/22
21061

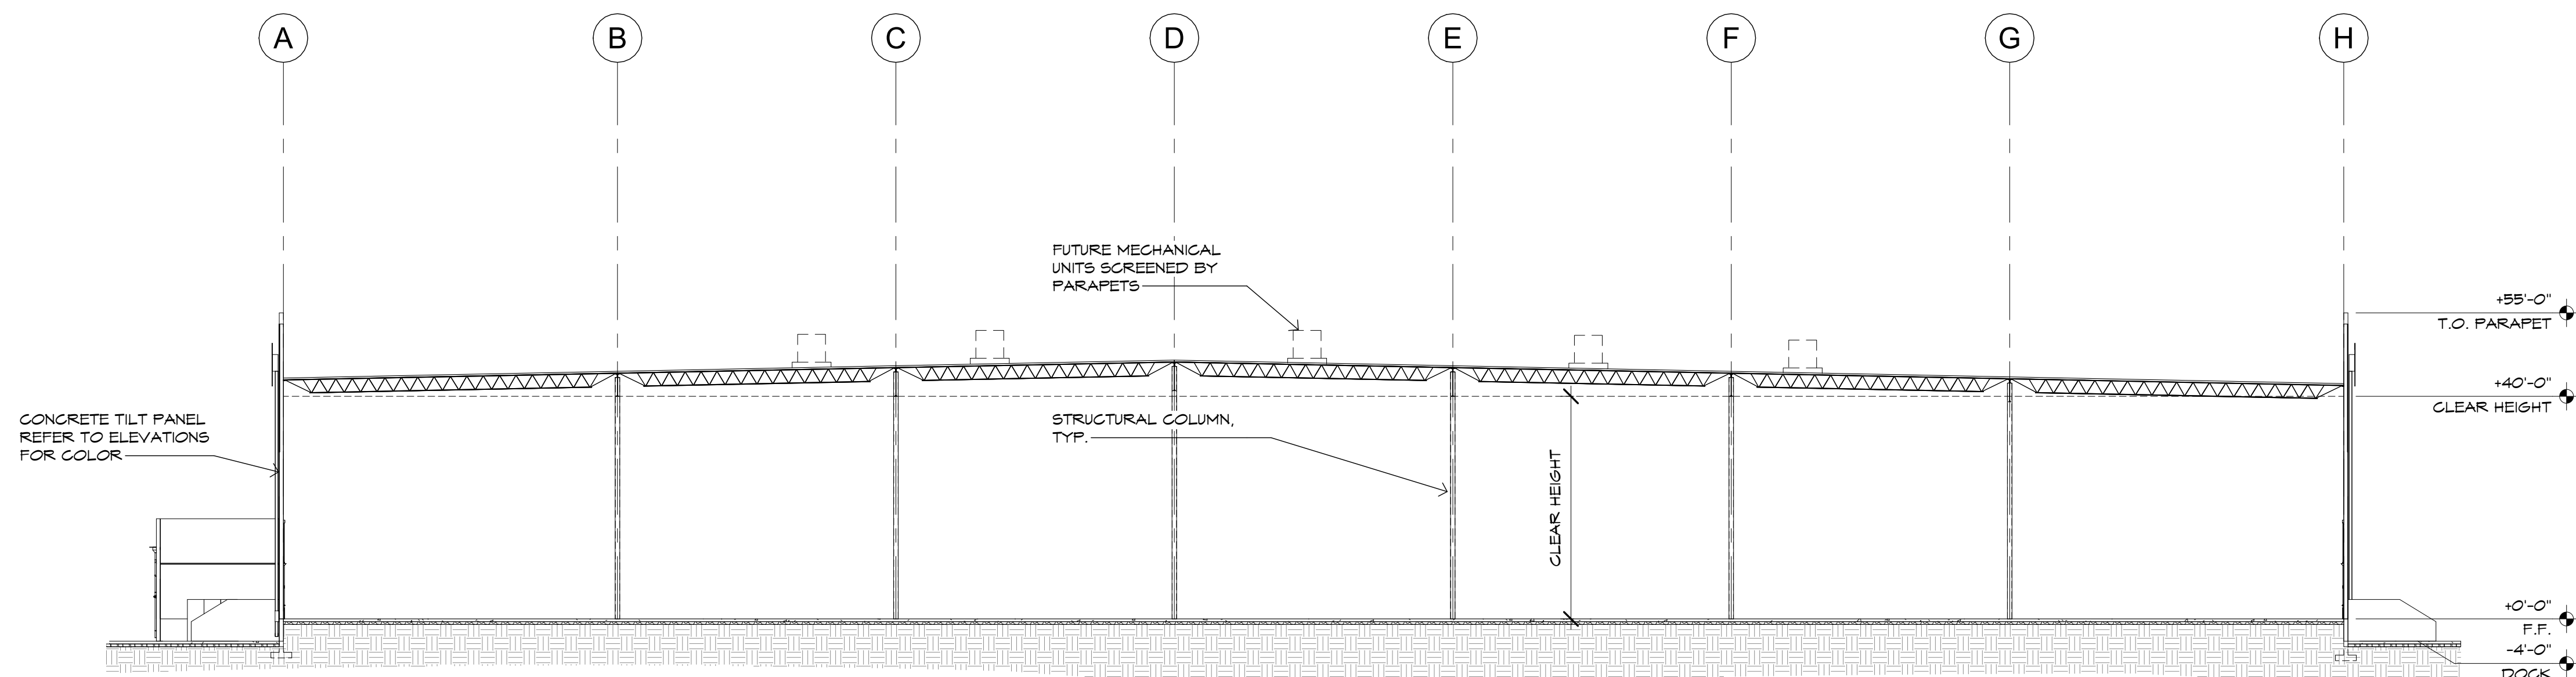

1 BUILDING B SECTION
SCALE: 1" = 20'-0"



BUILDING B SECTION

LEGACY BUSINESS PARK

Crismon Road & Pecos Road
Mesa, Arizona



BS2



03/25/22
21061