


EXTERIOR PAINT SCHEDULE			
TAG	MANUFACTURER	COLOR	NOTES
(A)	SHERWIN WILLIAMS	SW 7005 - PURE WHITE	BUILDING COLOR
(B)	SHERWIN WILLIAMS	SW 7018 - DOVETAIL	BUILDING COLOR
(C)	SHERWIN WILLIAMS	SW 7048 - URBANE BRONZE	BUILDING COLOR
(D)	SHERWIN WILLIAMS	SW 6991 - BLACK MAGIC	TRIM COLOR/METAL WORK
(E)	SHERWIN WILLIAMS	SW 6229 - TEMPE STAR	ACCENT COLOR
(F)	SHERWIN WILLIAMS	SW 6222 - RIVERWAY	ACCENT COLOR

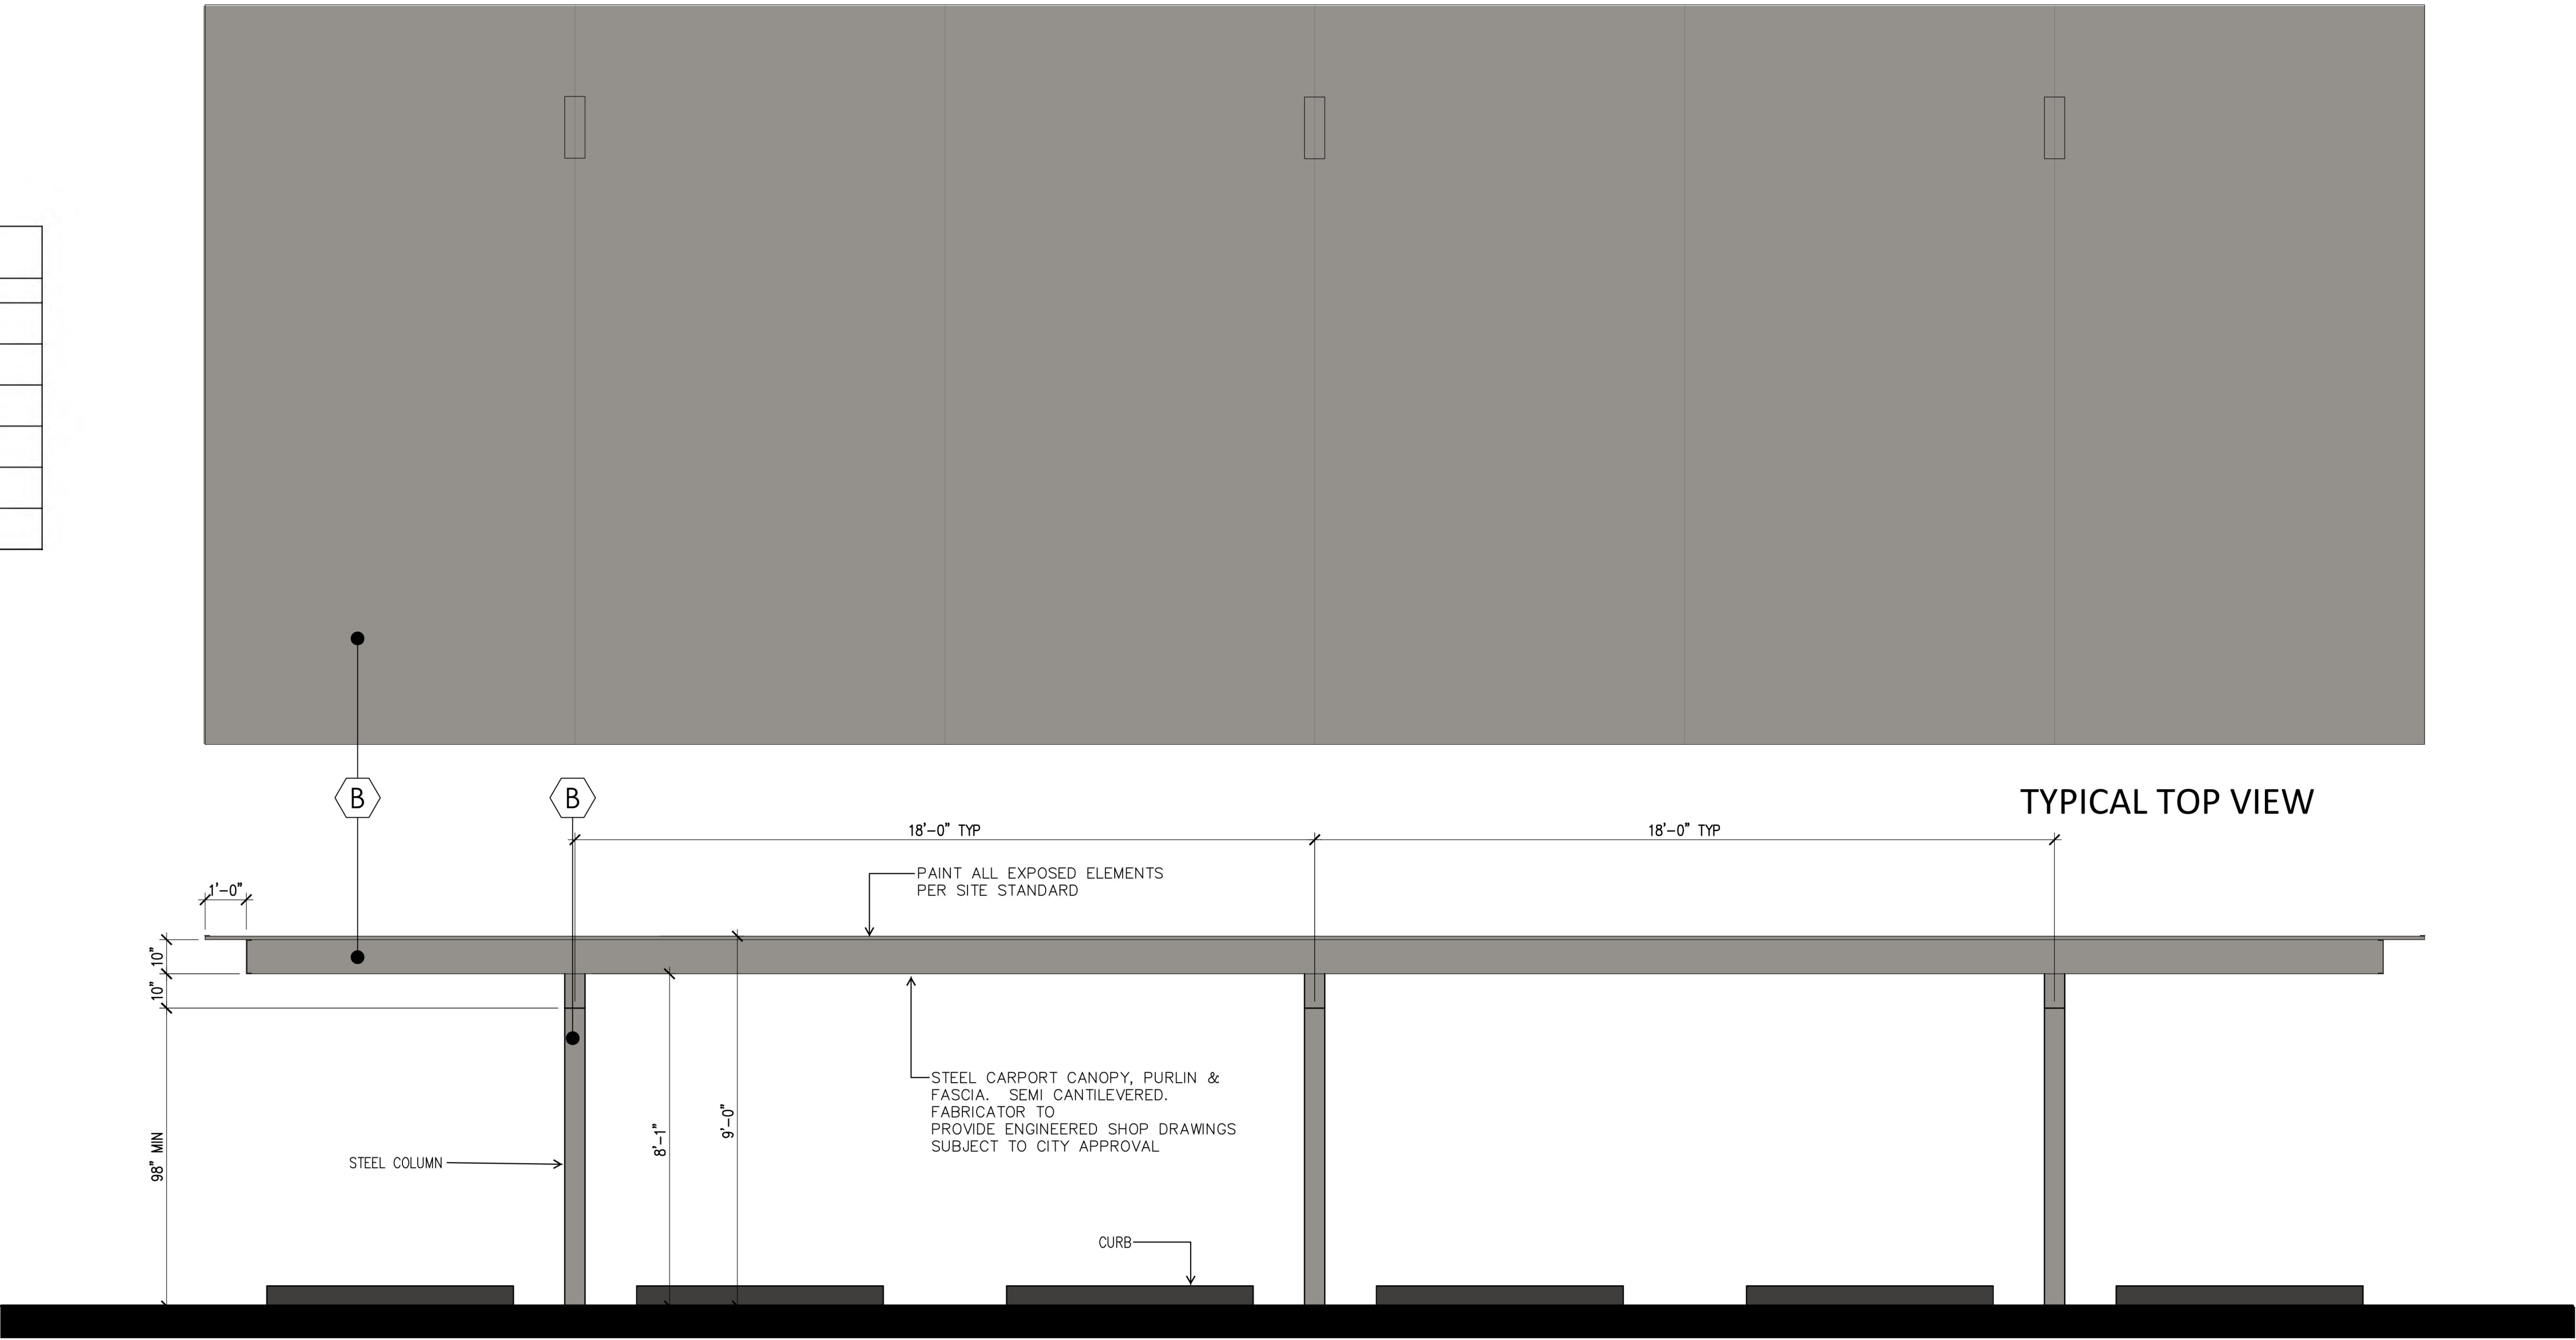

NOTES:  
DETAIL FOR REFERENCE ONLY. CARPORTS UNDER SEPARATE PERMIT VIA DEFERRED SUBMITTAL.  
SEMI-GLOSS PAINT ("A" SEE EXTERIOR FINISH SCH).  
PURLINS, BEAMS & COLUMNS DECKING BAKED ENAMEL IN PRE-FINISH COLOR.  
PROVIDE ARCHITECT SAMPLES TO CHOOSE, WHITE SHALL NOT BE ACCEPTABLE.

111 CARPORT SECTION  
3/8" = 1'-0"