


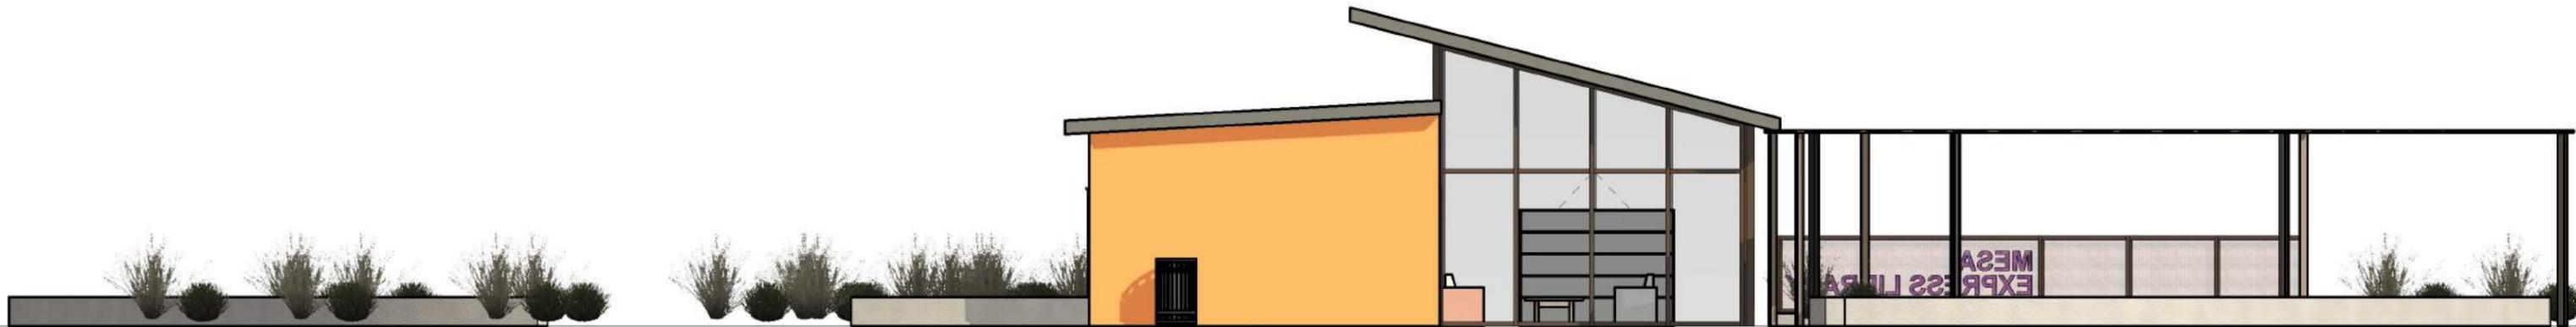

1 Architectural - NE Elevation
1/8" = 1'-0"



2 Architectural - SE Elevation
1/8" = 1'-0"

LIBRARY OPTION 2 - COMBINED LIBRARY AND SMALL RESTROOM



Architectural Resource Team
1055 e. indian school rd
phoenix, az 85014
602-307-5399 | v

www.art-team.com

CITY OF MESA

Monterey Park


20034

ELEVATIONS

01/25/22



1 Architectural - SW Elevation
1/8" = 1'-0"

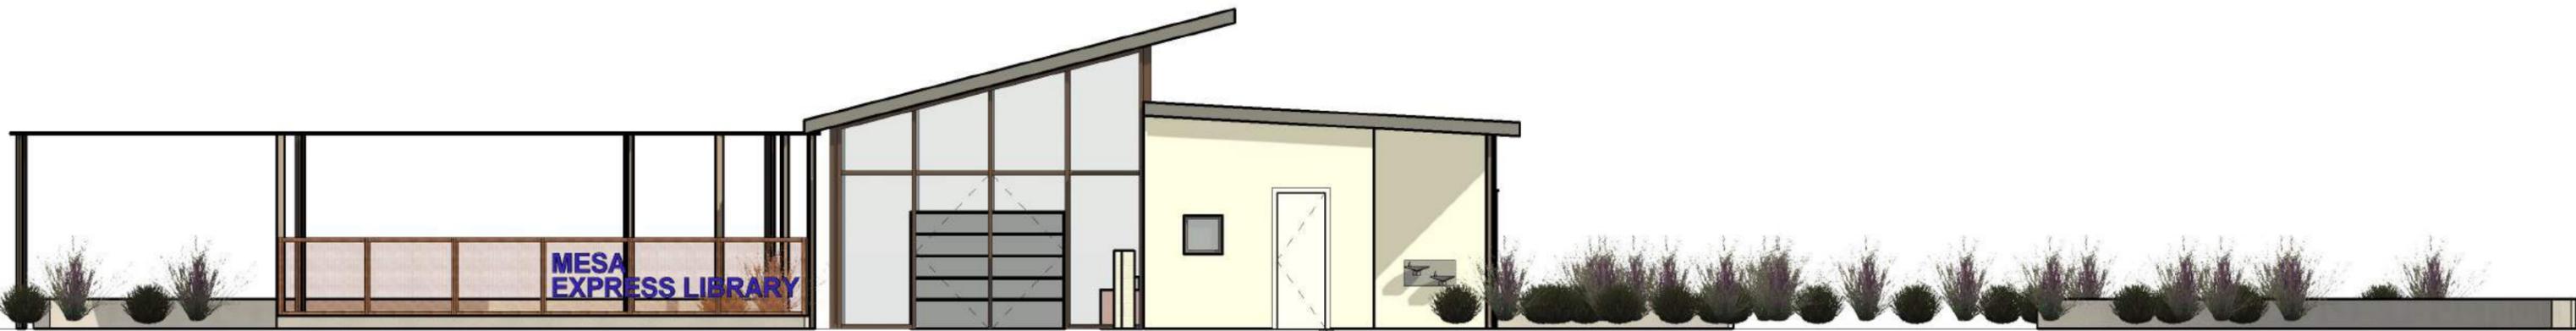

2 Architectural - NW Elevation
1/8" = 1'-0"

LIBRARY OPTION 2 - COMBINED LIBRARY AND SMALL RESTROOM



Architectural Resource Team
1055 e. indian school rd
phoenix, az 85014
602-307-5399 | v

www.art-team.com

CITY OF MESA

Monterey Park

20034

ELEVATIONS

01/25/22

BROWNS/ORANGE COLOR FAMILY

CONCRETE BLOCK



METAL SIDING



PERFORATED METAL PANEL




POWDER COATED METAL FRAMING



GRAY/GREEN/TAN COLOR FAMILY

CONCRETE BLOCK

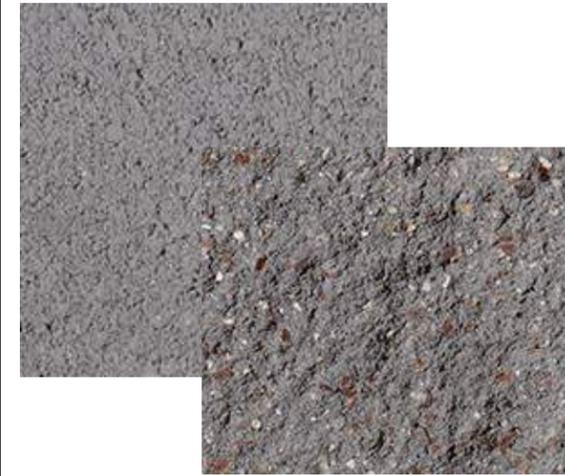

METAL SIDING



POWDER COATED METAL FRAMING



TANS/STEEL/BLUE COLOR FAMILY

CONCRETE BLOCK



METAL SIDING



PERFORATED METAL PANEL



POWDER COATED METAL FRAMING



LIBRARY WINDOW OPTIONS



Architectural Resource Team
 1055 e. indian school rd
 phoenix, az 85014
 602-307-5399 | v

www.art-team.com

CITY OF MESA

Monterey Park

20034

Material Board

02/02/22