


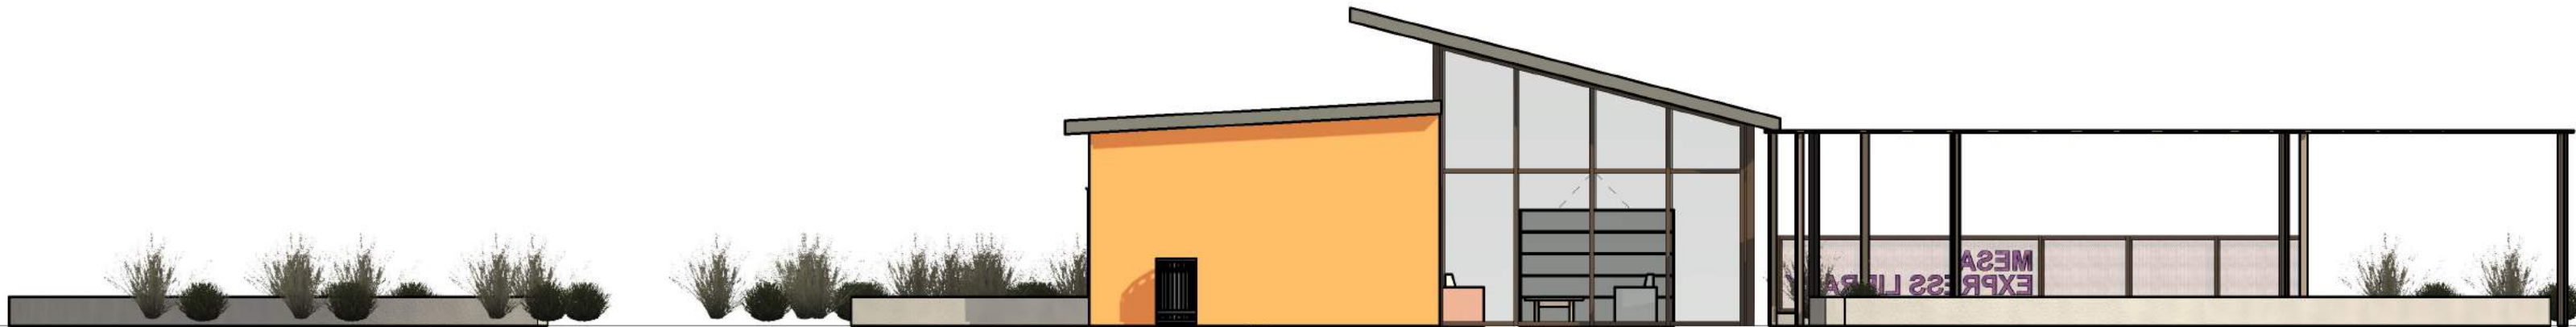

1 Architectural - NE Elevation  
 1/8" = 1'-0"



2 Architectural - SE Elevation  
 1/8" = 1'-0"

## LIBRARY OPTION 2 - COMBINED LIBRARY AND SMALL RESTROOM



Architectural Resource Team  
 1055 e. indian school rd  
 phoenix, az 85014  
 602-307-5399 | v

[www.art-team.com](http://www.art-team.com)

CITY OF MESA

Monterey Park


20034

ELEVATIONS

01/25/22



1 Architectural - SW Elevation  
1/8" = 1'-0"

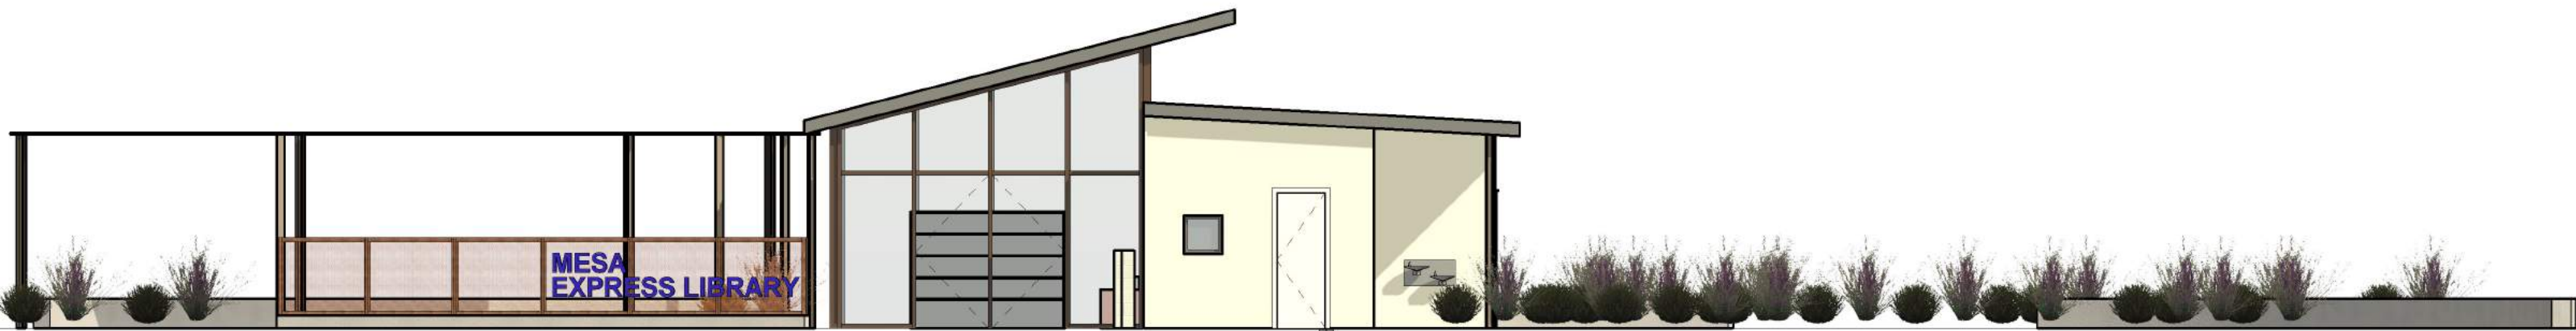

2 Architectural - NW Elevation  
1/8" = 1'-0"

## LIBRARY OPTION 2 - COMBINED LIBRARY AND SMALL RESTROOM



Architectural Resource Team  
1055 e. indian school rd  
phoenix, az 85014  
602-307-5399 | v

[www.art-team.com](http://www.art-team.com)

CITY OF MESA

Monterey Park

20034

ELEVATIONS

01/25/22

# BROWNS/ORANGE COLOR FAMILY

CONCRETE BLOCK



METAL SIDING



PERFORATED METAL PANEL




POWDER COATED METAL FRAMING



# GRAY/GREEN/TAN COLOR FAMILY

CONCRETE BLOCK

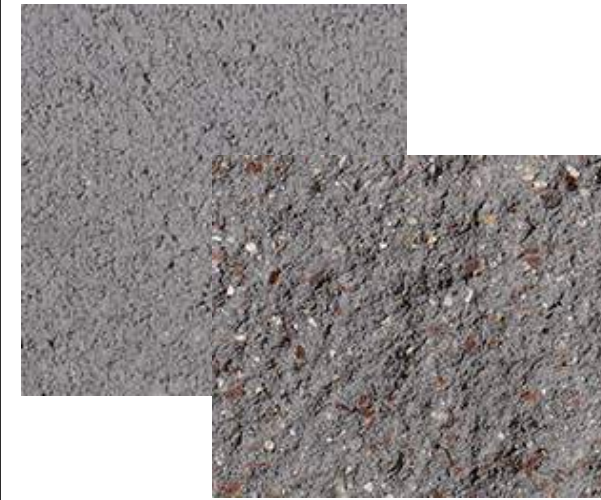

METAL SIDING



POWDER COATED METAL FRAMING



# TANS/STEEL/BLUE COLOR FAMILY

CONCRETE BLOCK



METAL SIDING



PERFORATED METAL PANEL



POWDER COATED METAL FRAMING



## LIBRARY WINDOW OPTIONS



Architectural Resource Team  
 1055 e. indian school rd  
 phoenix, az 85014  
 602-307-5399 | v

[www.art-team.com](http://www.art-team.com)

CITY OF MESA

Monterey Park

20034

Material Board

02/02/22