



1 FRONT ELEVATION

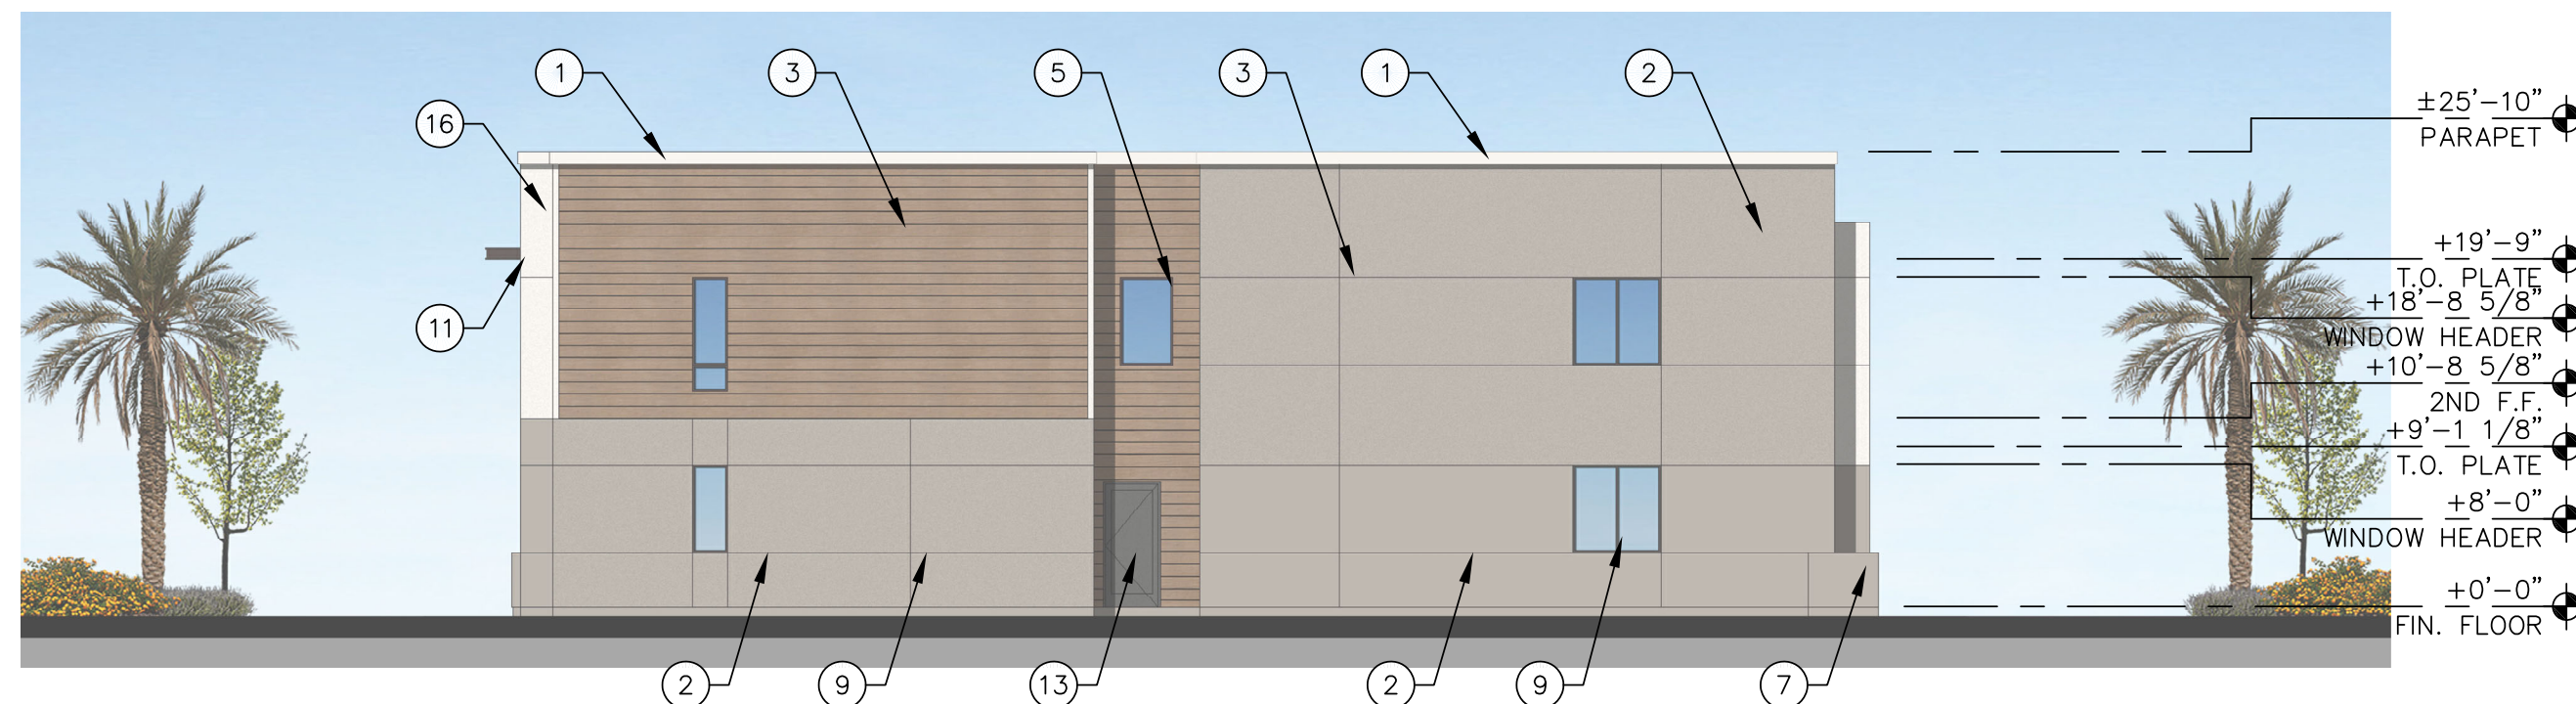


3 SIDE ELEVATION 2

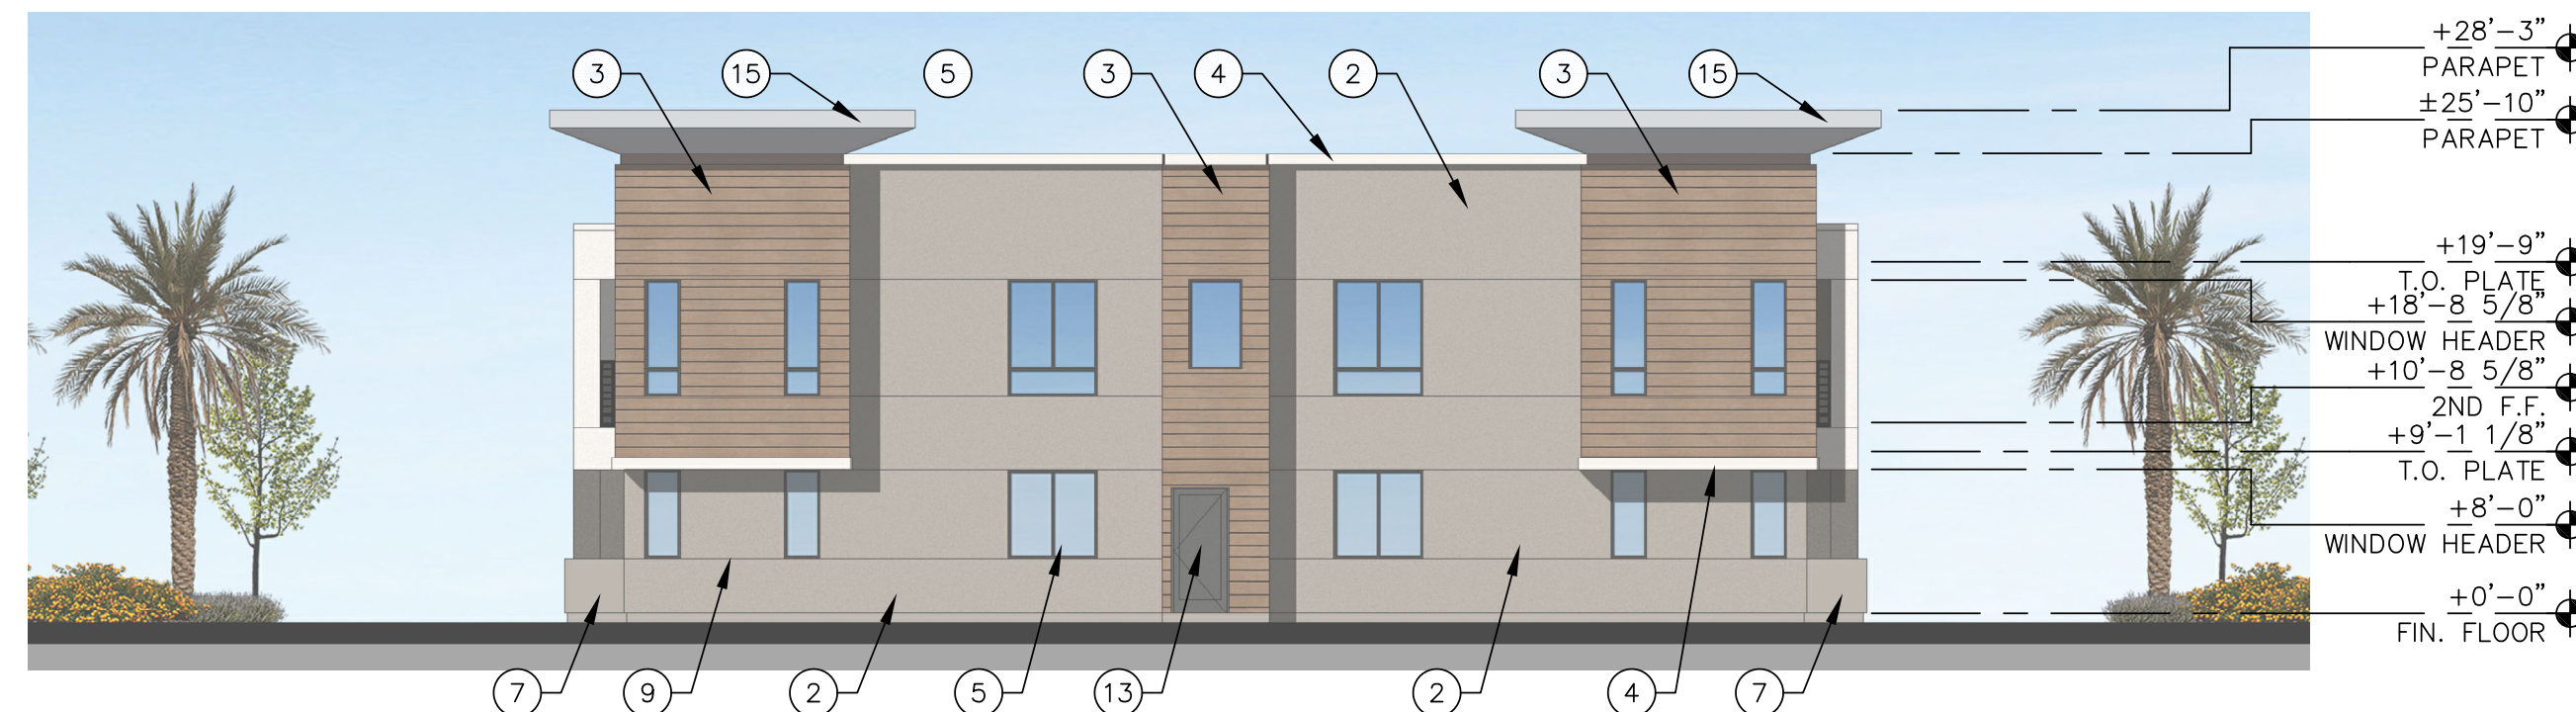

2 SIDE ELEVATION 1

ELEVATION KEY NOTES: #	
1.	PARAPET CAP
2.	STUCCO SYSTEM
3.	FAUX WOOD PLANK
4.	STUCCO POP-OUT
5.	WINDOW
6.	SLIDING GLASS DOOR
7.	STUCCO PATIO LOW WALL @ +34"
8.	METAL GUARDRAIL AT +42"
9.	STUCCO CONTROL JOINT
10.	SCUPPER AT STUCCO BALCONY WALL FOR DRAINAGE
11.	METAL CANOPY
12.	OVERHEAD GARAGE DOOR
13.	ENTRY DOOR
14.	STEEL PATIO GATE
15.	ENHANCED PARAPET CAP DETAIL
16.	BUILDING BEYOND
17.	STONE/BRICK VENEER
18.	STOREFRONT SYSTEM & GLAZING
19.	TELESCOPING/FOLDING DOOR SYSTEM

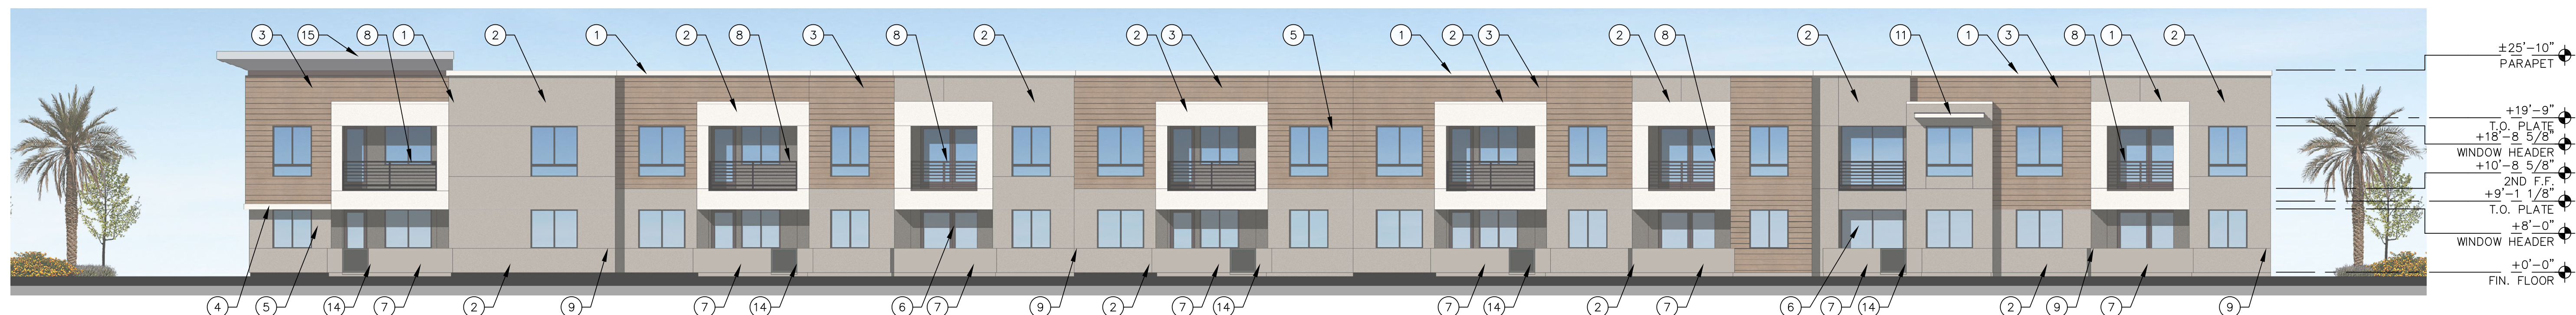

4 REAR ELEVATION





biltform architecture
group, inc.
11460 north cave creek road, suite 11
phoenix, arizona 85020
Phone 602.285.9200
www.biltform.com

NAVONA APARTMENT HOMES

TOLL BROTHERS APARTMENT LIVING

04/21/2022
TYPICAL 2-STORY
COLOR ELEVATION
preliminary not for construction

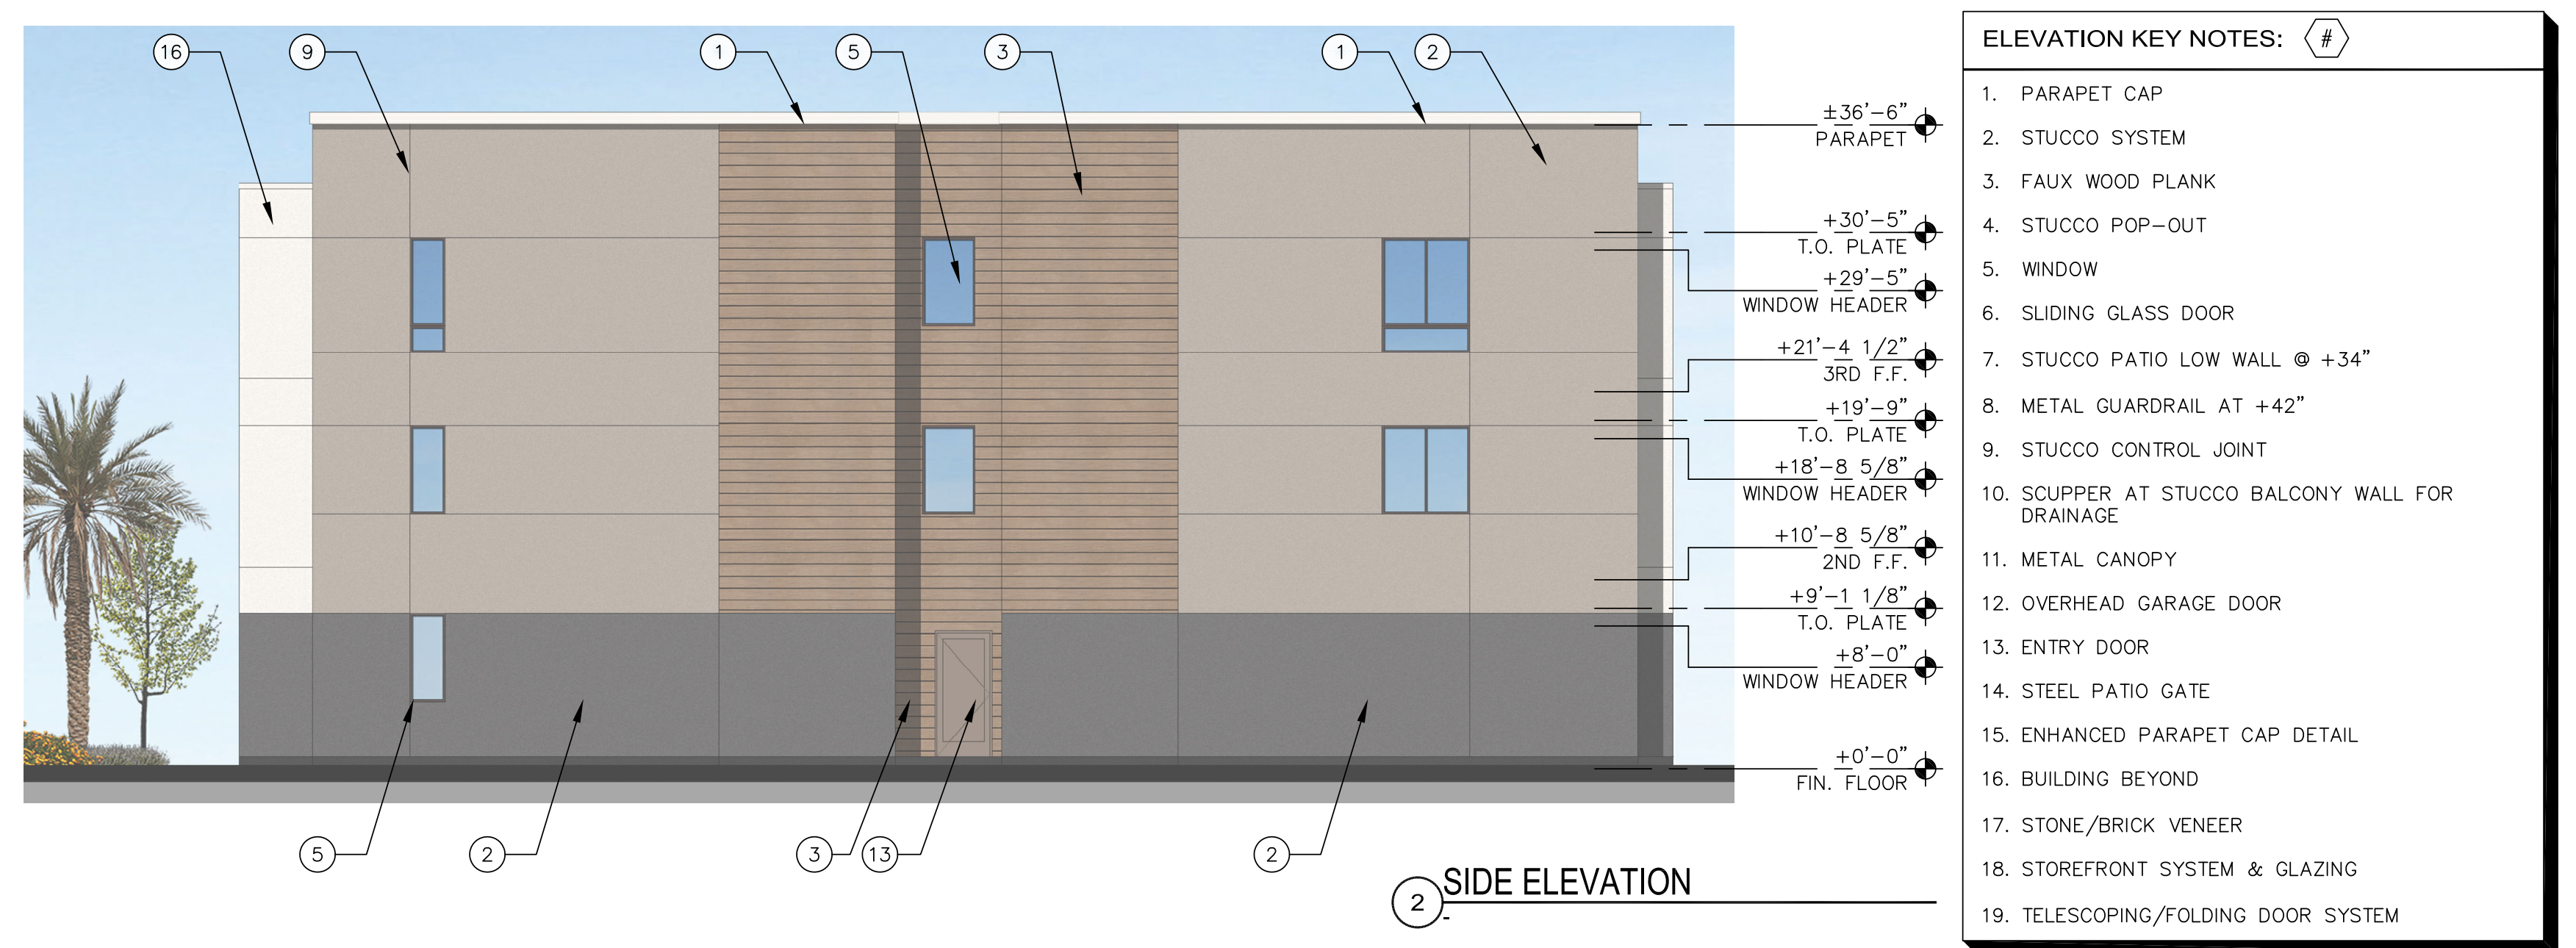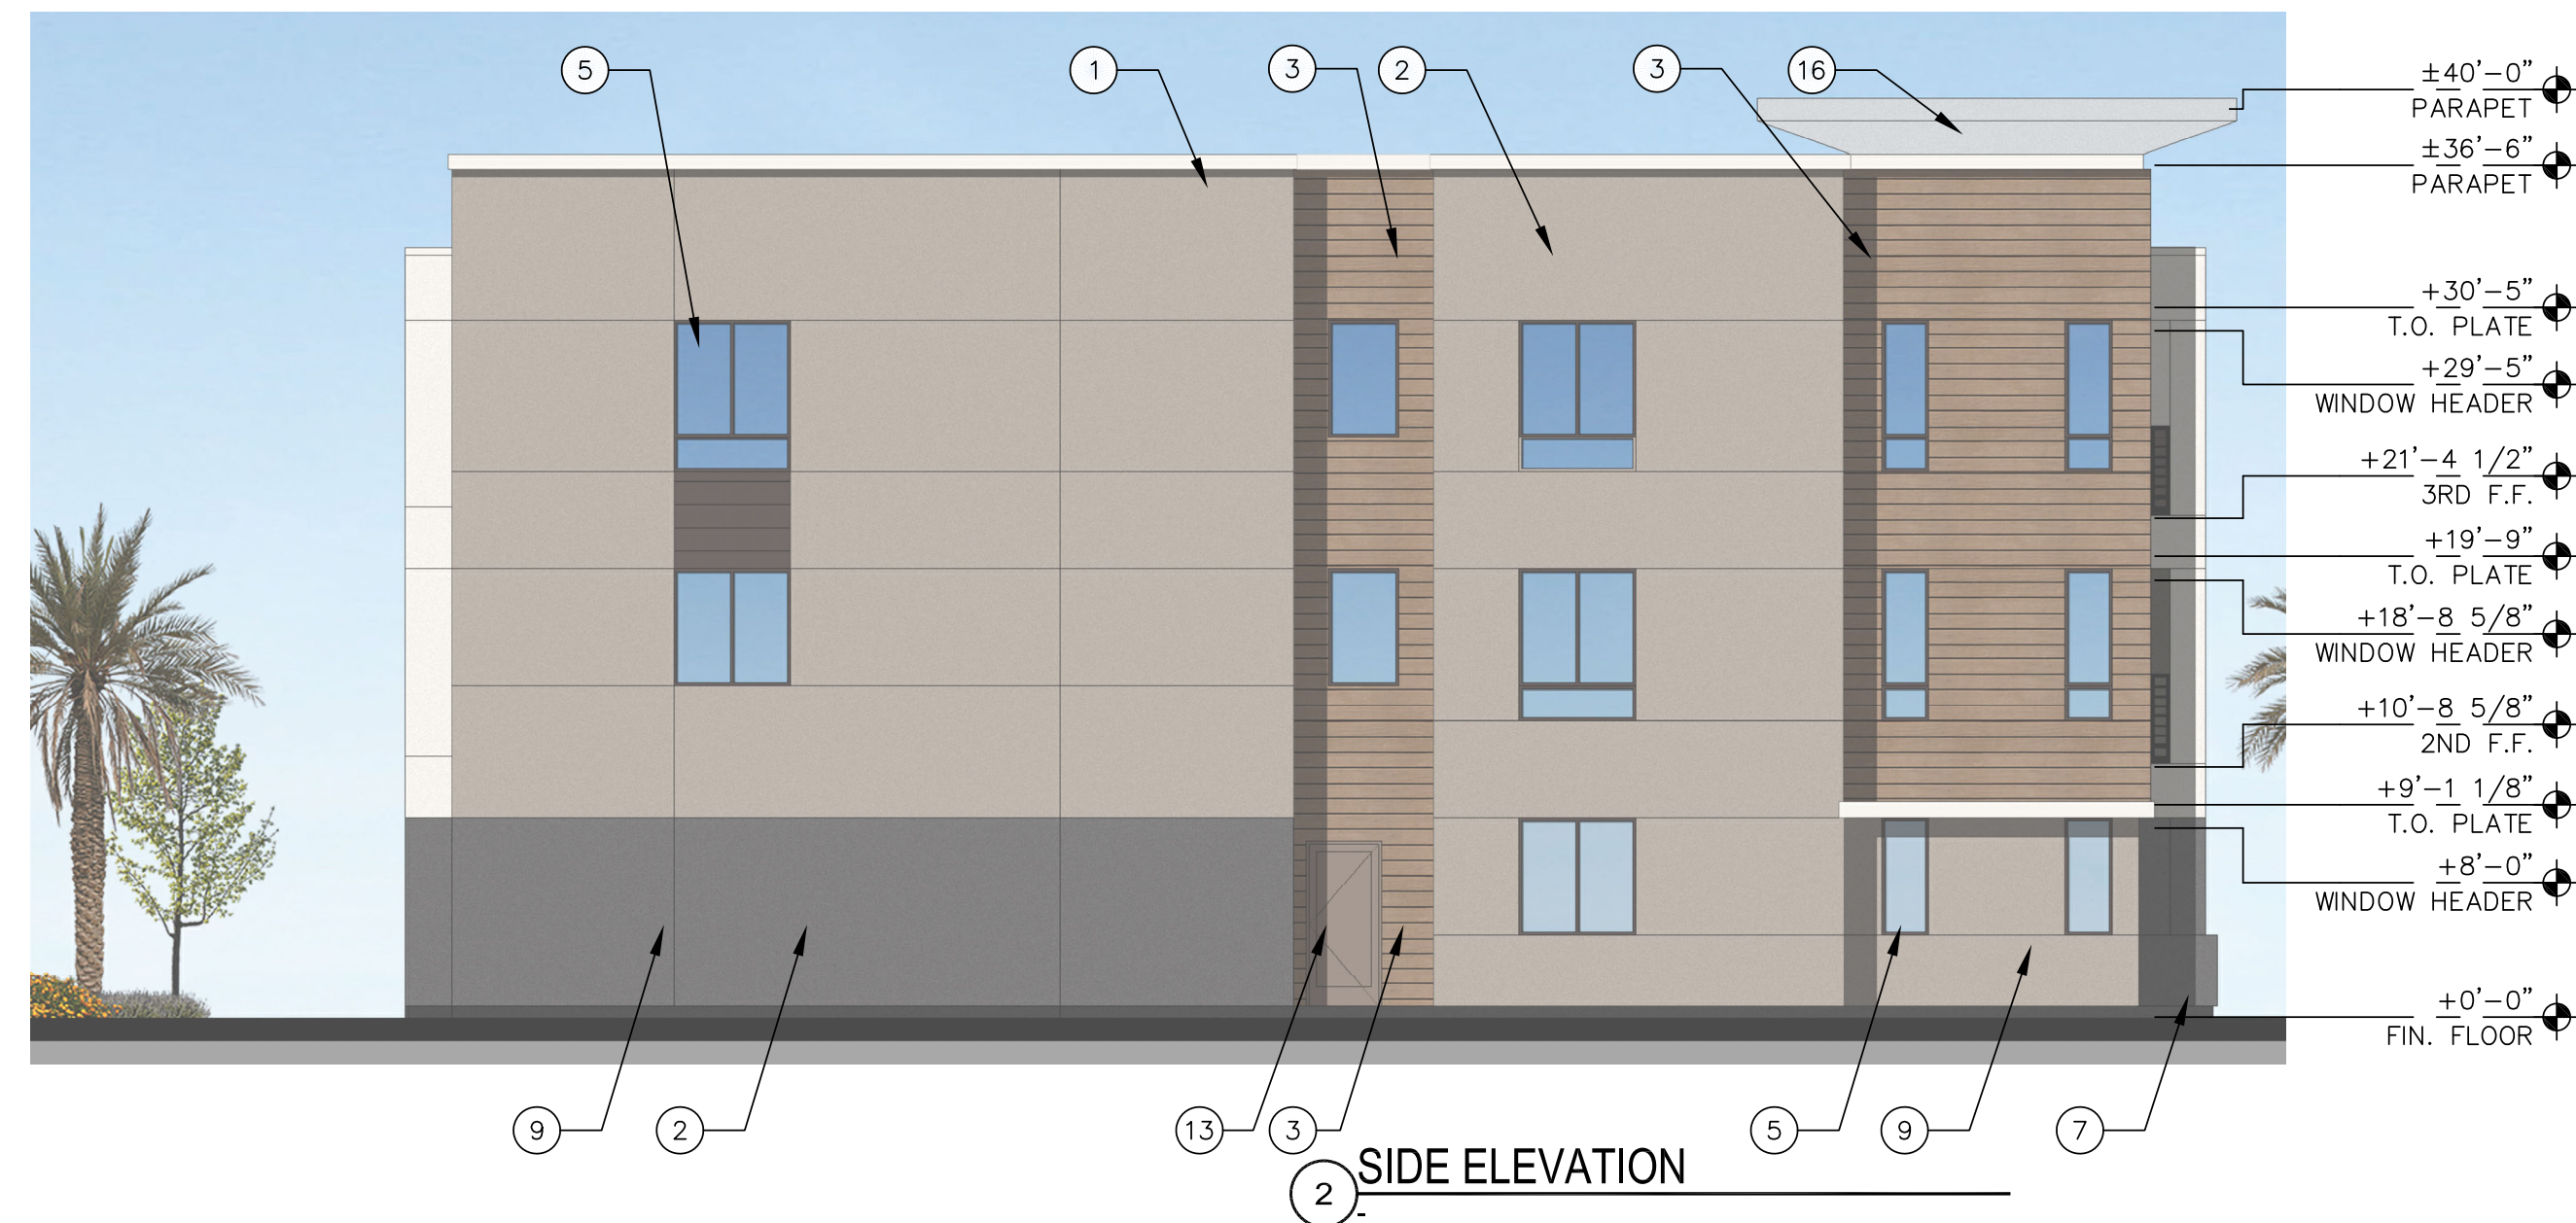

biltform architecture
group, inc.
11460 north cave creek road, suite 11
phoenix, arizona 85020
Phone 602.285.9200
www.biltform.com

NAVONA APARTMENT HOMES

TOLL BROTHERS APARTMENT LIVING

04/21/2022
TYPICAL 3-STORY
COLOR ELEVATION
preliminary not for construction