

LANDSCAPE DATA TABLE

<b>MESA ZONING ORDINANCE</b> ZONING RM-3		<b>11-33-2(E) LANDSCAPE COMMON OPEN AREA</b> 225SF COMMON OPEN AREA PROVIDED 50% OF 113SF OF LANDSCAPE REQUIRED PROVIDED LANDSCAPE: 1 TREE = 100SF 4 MEDIUM SHRUBS = 4x25SF = 100SF 4 SMALL SHRUBS = 4x10sf = 40SF TOTAL = 140SF > 113SF		<b>11-33-3.B.1 LANDSCAPE YARDS</b> SOUTH REQUIRED: (4) TREES AND (20) SHRUBS PER 100 LF TREES TO BE 24" BOX SOUTH PROVIDED: (4) TREES - (1) 36" BOX, (3) 24" BOX (20) SHRUBS		<b>TREES PROVIDED:</b> <table><tr><th>QUANTITY</th><th>SIZE</th><th>TYPE</th></tr><tr><td>(3)</td><td>36" BOX TREE</td><td>THORNLESS PALO VERDE</td></tr><tr><td>(7)</td><td>24" BOX TREE</td><td>THORNLESS MESQUITE</td></tr><tr><td>(6)</td><td>24" BOX TREE</td><td>FRUITLESS OLIVE</td></tr><tr><td>(2)</td><td>15 GAL TREE</td><td>FRUITLESS OLIVE</td></tr><tr><td colspan="3"><b>(18) TOTAL TREES</b></td></tr></table>		QUANTITY	SIZE	TYPE	(3)	36" BOX TREE	THORNLESS PALO VERDE	(7)	24" BOX TREE	THORNLESS MESQUITE	(6)	24" BOX TREE	FRUITLESS OLIVE	(2)	15 GAL TREE	FRUITLESS OLIVE	<b>(18) TOTAL TREES</b>		
QUANTITY	SIZE	TYPE																							
(3)	36" BOX TREE	THORNLESS PALO VERDE																							
(7)	24" BOX TREE	THORNLESS MESQUITE																							
(6)	24" BOX TREE	FRUITLESS OLIVE																							
(2)	15 GAL TREE	FRUITLESS OLIVE																							
<b>(18) TOTAL TREES</b>																									
<b>BUILDING AND SITE AREAS</b> TOTAL SITE AREA GROSS 10,893SF TOTAL SITE AREA NET 11,120SF  TOTAL HARDSCAPE 5,251SF CURB 275SF SIDEWALK 824SF ASPHALT 4,152SF  TOTAL LANDSCAPE 3,300SF  TOTAL BUILDING AT GRADE 2,540SF CARPORT 930SF		<b>TABLE 11-33-3.A.4 PERIMETER LANDSCAPING</b> NORTH REQUIRED: (1) TREE AND (4) SHRUBS PER 25 LF 90LF = (4) TREES AND (16) SHRUBS TREES 25% 36" BOX, 50% 24" BOX, REMAINDER > 15 GAL SHRUBS 50% 5 GAL, REMAINDER > 1 GAL NORTH PROVIDED: (4) TREES - (2) 36" BOX, (2) 24" BOX (16) SHRUBS - (8) 5 GAL, (8) 1 GAL		<b>11-33-3.B.2 LANDSCAPE YARDS</b> EAST AND WEST REQUIRED: (3) TREES AND (20) SHRUBS PER 100LF 121LF = (4) TREES AND (24) SHRUBS TREES 50% 24" BOX, REMAINDER >15 GAL EAST PROVIDED: (4) TREES - (4) 24" BOX (24) SHRUBS WEST PROVIDED: (6) TREES - (4) 24" BOX, (2) 15 GAL (24) SHRUBS		<b>SHRUBS PROVIDED:</b> <table><tr><th>QUANTITY</th><th>SIZE</th><th>TYPE</th></tr><tr><td>(10)</td><td>5 GAL SHRUB</td><td>ORANGE JUBILEE</td></tr><tr><td>(16)</td><td>5 GAL SHRUB</td><td>RED BIRD OF PARADISE</td></tr><tr><td>(62)</td><td>1 GAL SHRUB</td><td>CHIHUAHUAN SAGE</td></tr><tr><td>(12)</td><td>1 GAL SHRUB</td><td>BLUE GLOW AGAVE</td></tr><tr><td colspan="3"><b>(100) TOTAL SHRUBS</b></td></tr></table>		QUANTITY	SIZE	TYPE	(10)	5 GAL SHRUB	ORANGE JUBILEE	(16)	5 GAL SHRUB	RED BIRD OF PARADISE	(62)	1 GAL SHRUB	CHIHUAHUAN SAGE	(12)	1 GAL SHRUB	BLUE GLOW AGAVE	<b>(100) TOTAL SHRUBS</b>		
QUANTITY	SIZE	TYPE																							
(10)	5 GAL SHRUB	ORANGE JUBILEE																							
(16)	5 GAL SHRUB	RED BIRD OF PARADISE																							
(62)	1 GAL SHRUB	CHIHUAHUAN SAGE																							
(12)	1 GAL SHRUB	BLUE GLOW AGAVE																							
<b>(100) TOTAL SHRUBS</b>																									


OWNER AND ARCHITECT




PO Box 5177  
Mesa, AZ 85211

Owner:  
Thomas Adhoot  
Derek Olson  
480.276.5932  
Architect:  
Victoria Snively  
602.370.5183

W 8th PLACE

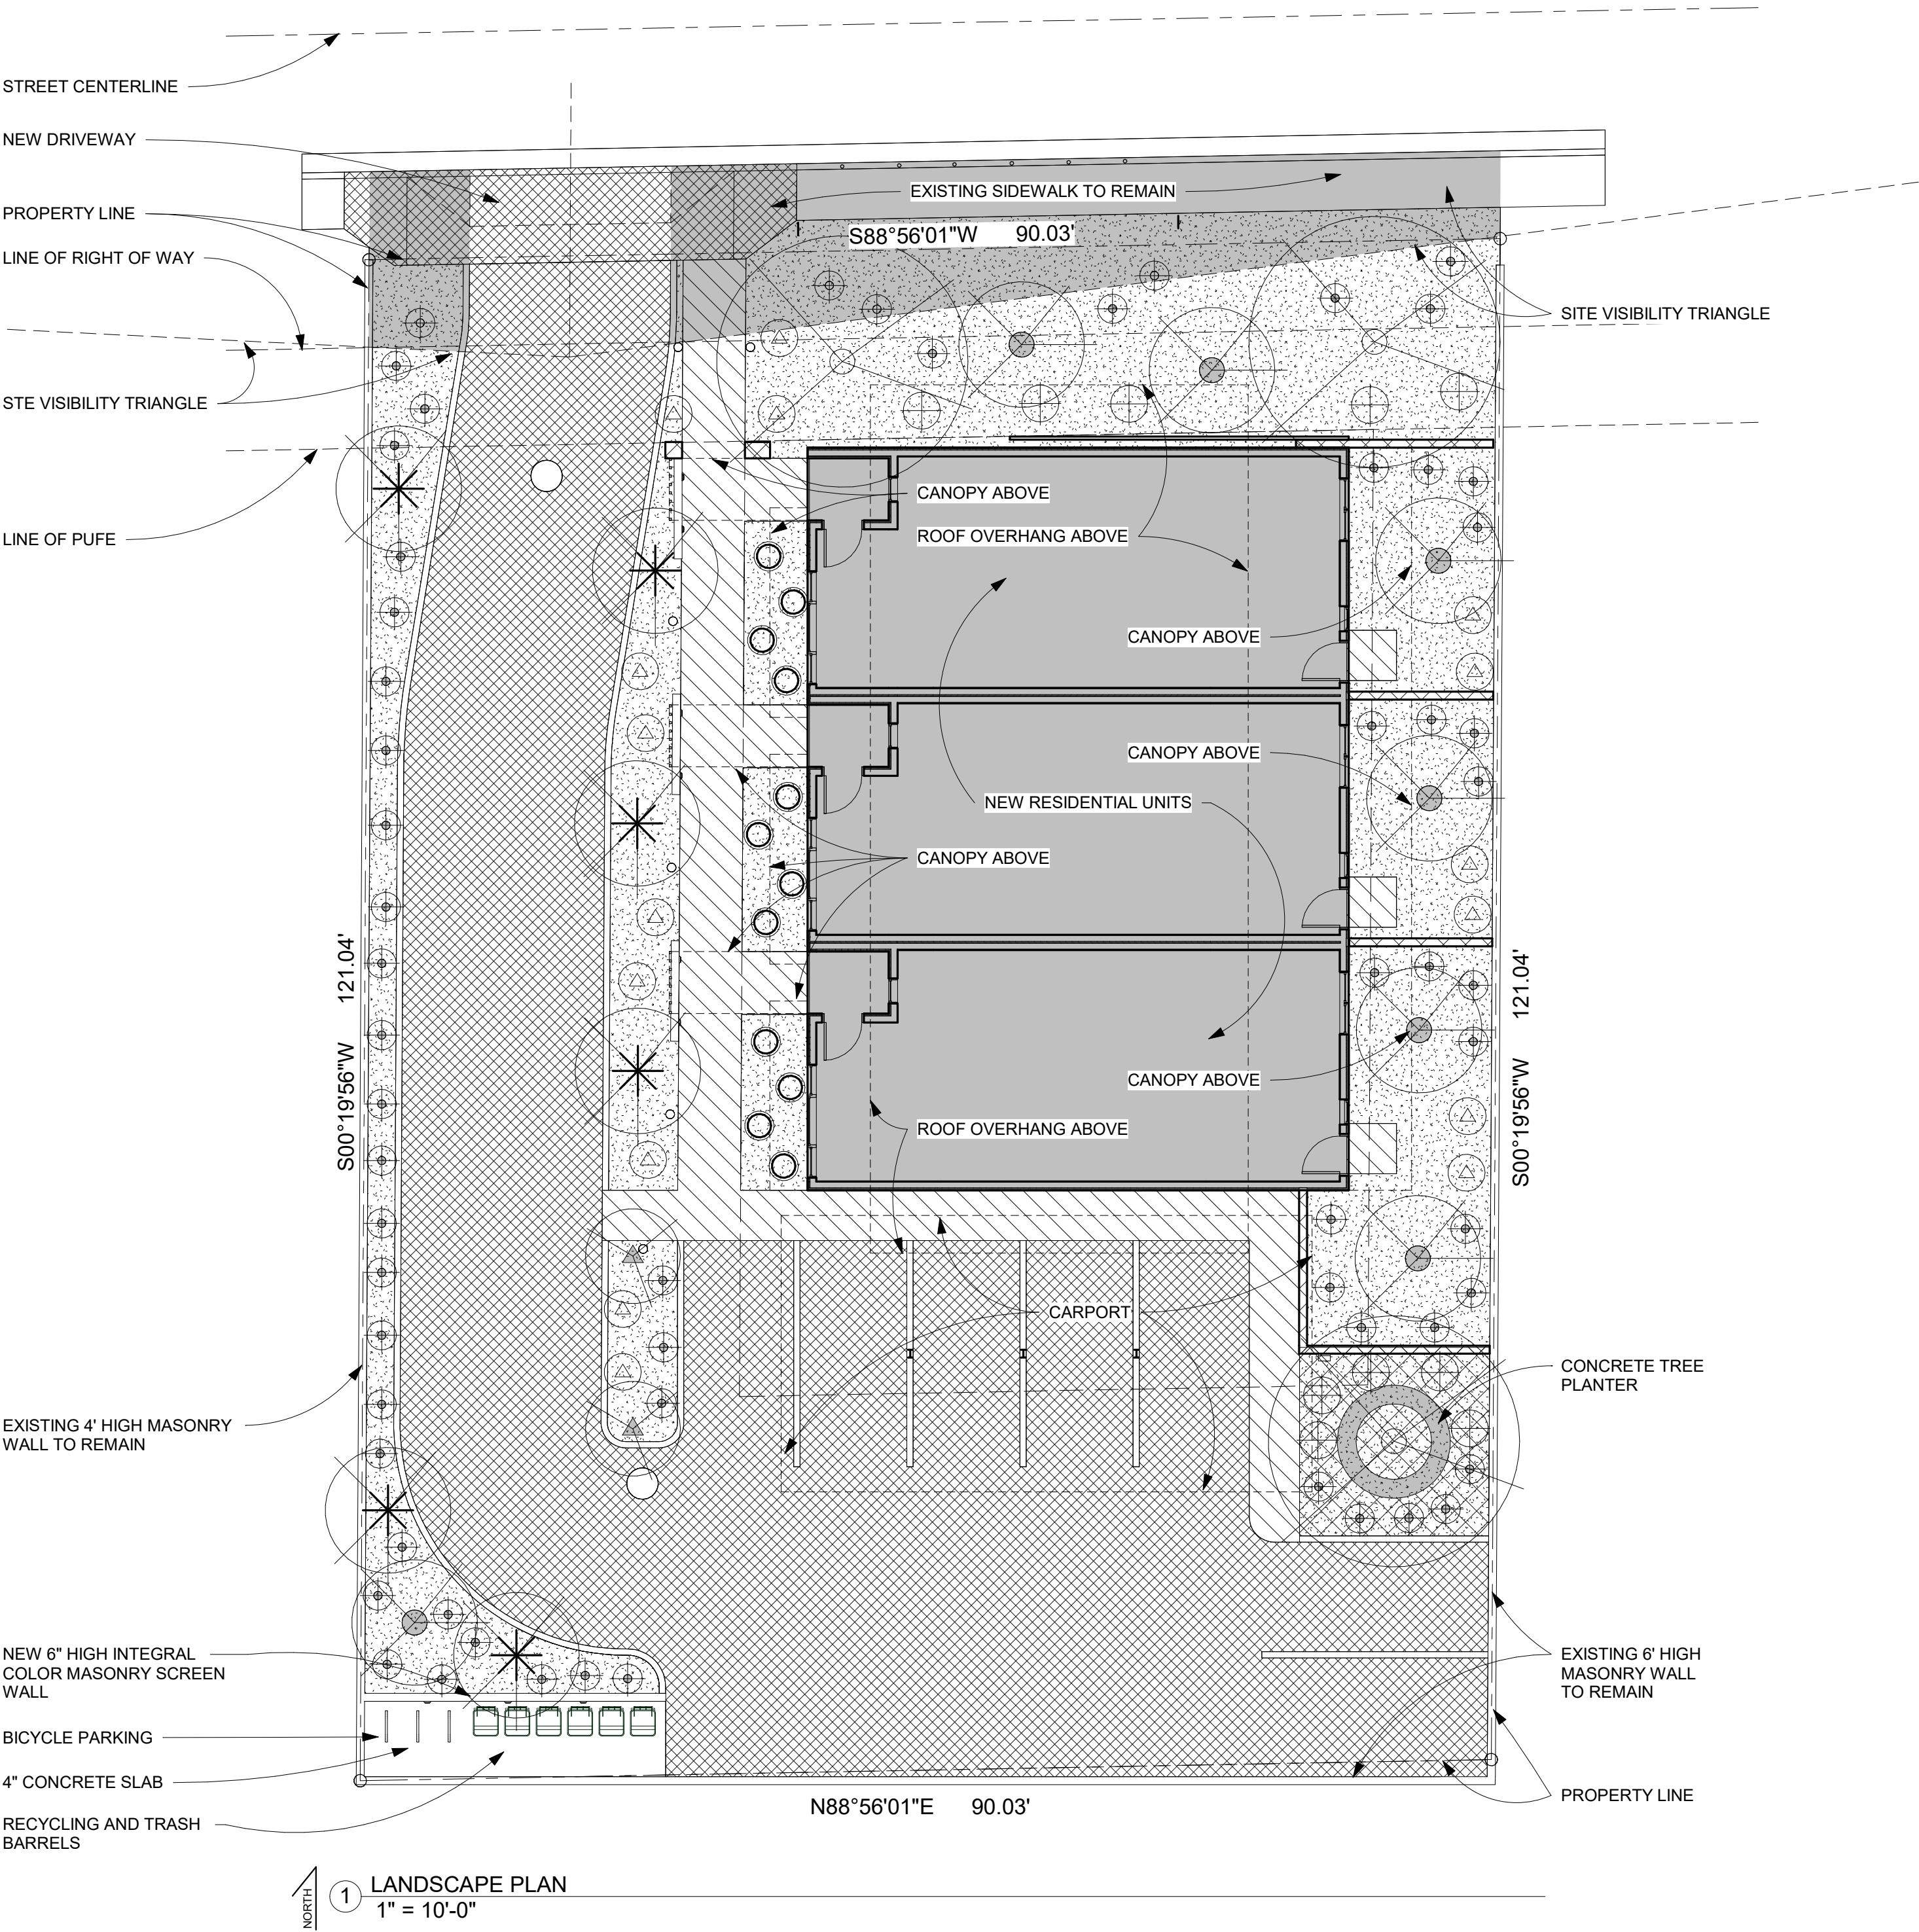

LANSCAPE PLAN LEGEND

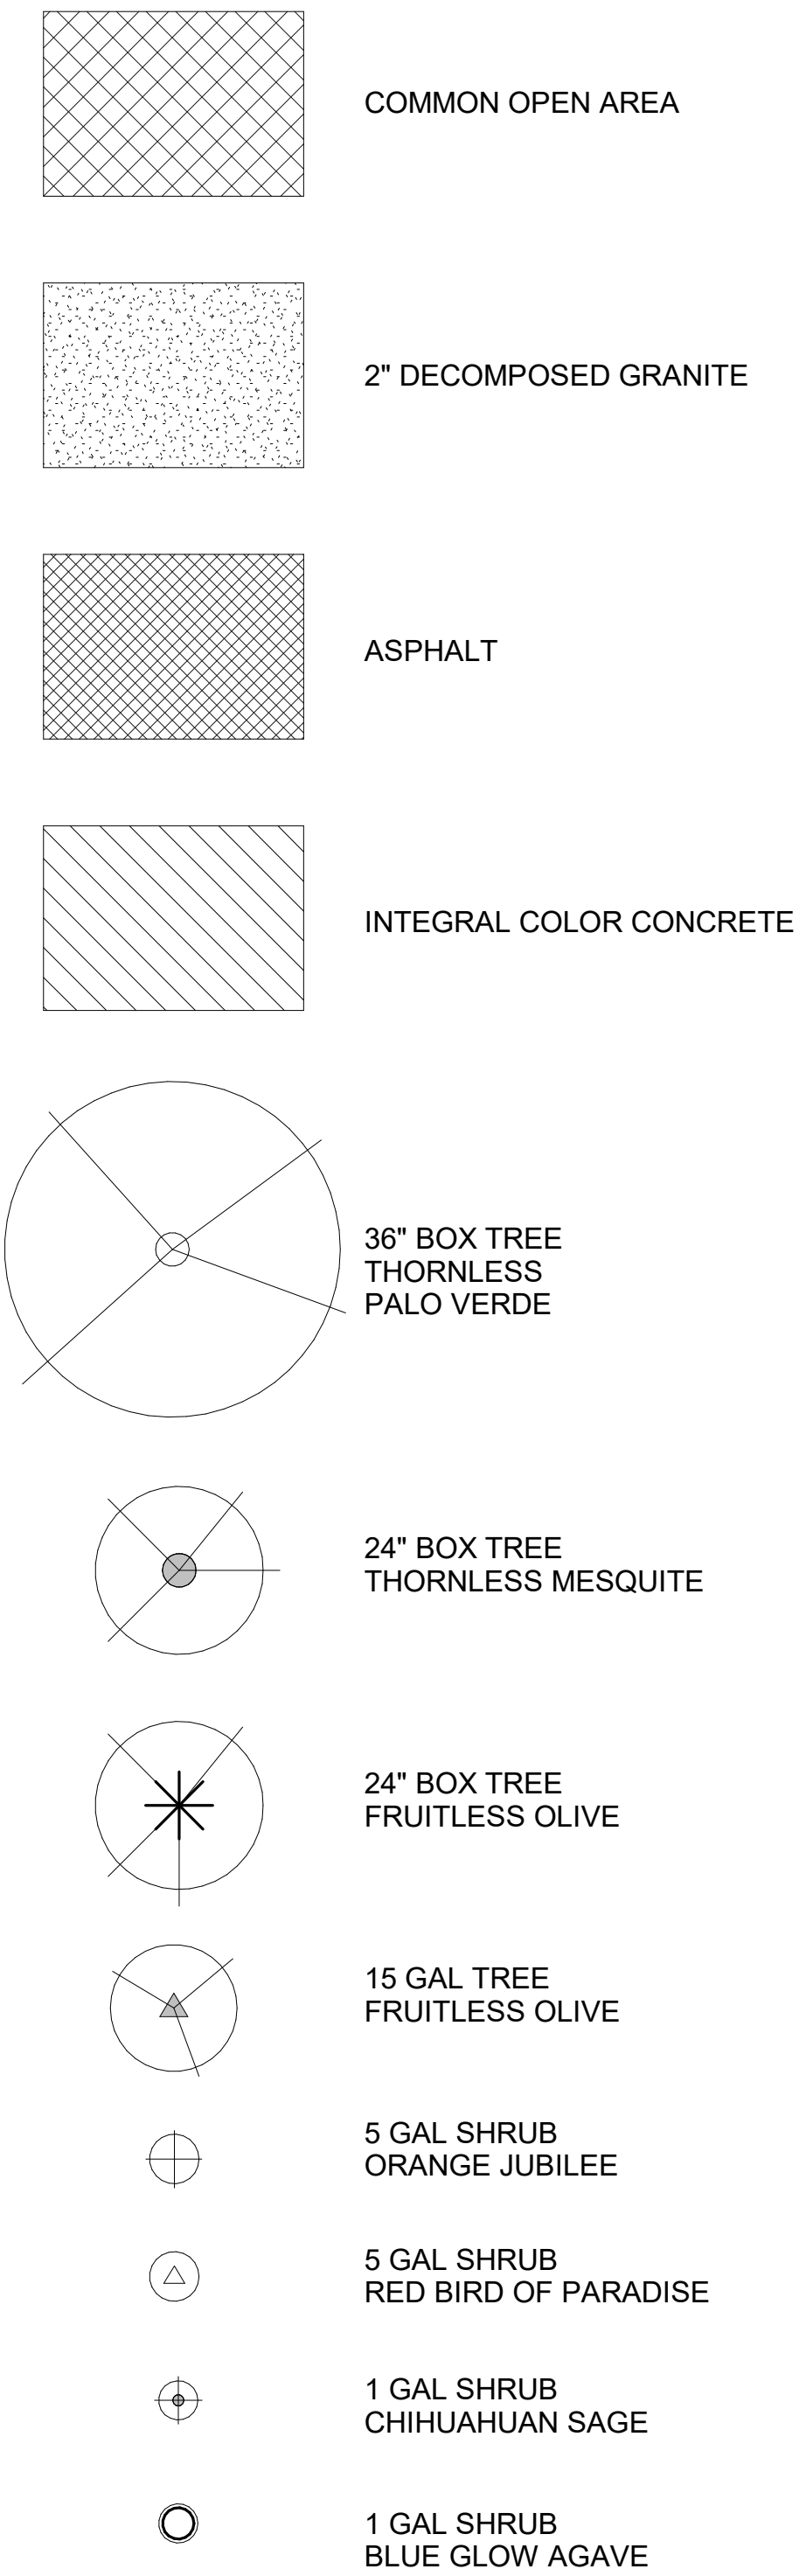

CHERRY TRI-PLEX  
727 W 8TH PLACE MESA, AZ

NOT FOR  
CONSTRUCTION

JULY 12, 2022

L-1.0

LANDSCAPE PLAN