SITE DATA TABLE

10,893SF

11,120SF

5,164SF

3,283SF

2,540SF

930SF

MESA ZONING ORDINANCE ZONING RM-3

BUILDING AND SITE AREAS TOTAL SITE AREA GROSS TOTAL SITE AREA NET

TOTAL HARDSCAPE SIDEWALK 811SF CONCRETE 4,091SF CURB 262SF

TOTAL LANDSCAPE

TOTAL BUILDING AT GRADE CARPORT

TABLE 11-5-5 MAXIMUM LOT COVERAGE

ALLOWED 70% PROVIDED HARDSCAPE + BUILDING / SITE AREA NET (5,164SF + 2,540SF) / 11,120SF 7,704SF / 11,120SF = 69%

MAXIMUM BUILDING COVERAGE ALLOWED 50% PROVIDED

BUILDING / SITE AREA NET 2,540SF / 11,120SF = 22.8%

TABLE 11-5-5 MAXIMUM HEIGHT

MINIMUM YARDS

FRONT/NORTH

ALLOWED 40 FEET

PROVIDED 27 FEET

REAR/SOUTH

SIDE/WEST YARD SIDE/EAST YARD

*REQUESTED THROUGH DIP PROCESS

STREET CENTERLINE

NEW DRIVEWAY DETAIL M-40.01

PROPERTY LINE

APPROXIMATE EXISTING BUILDING SETBACK OF PROPERTY TO THE WEST

STE VISIBILITY TRIANGLE ENTRY MONUMENT

LINE OF PUFE STORM DRAIN, SEE CIVIL

3' HIGH MASONRY WALL

CANOPY ABOVE

CONCRETE DRIVE

3' HIGH MASONRY WALL

CANOPY ABOVE

3' HIGH MASONRY WALL

CANOPY ABOVE

ROOF OVERHANG ABOVE


EXISTING 4' HIGH MASONRY WALL TO REMAIN

STORM DRAIN, SEE CIVIL

BICYCLE PARKING

NEW 6' HIGH INTEGRAL COLOR MASONRY SCREEN WALL

RECYCLING AND TRASH BARREL CONCRETE SLAB

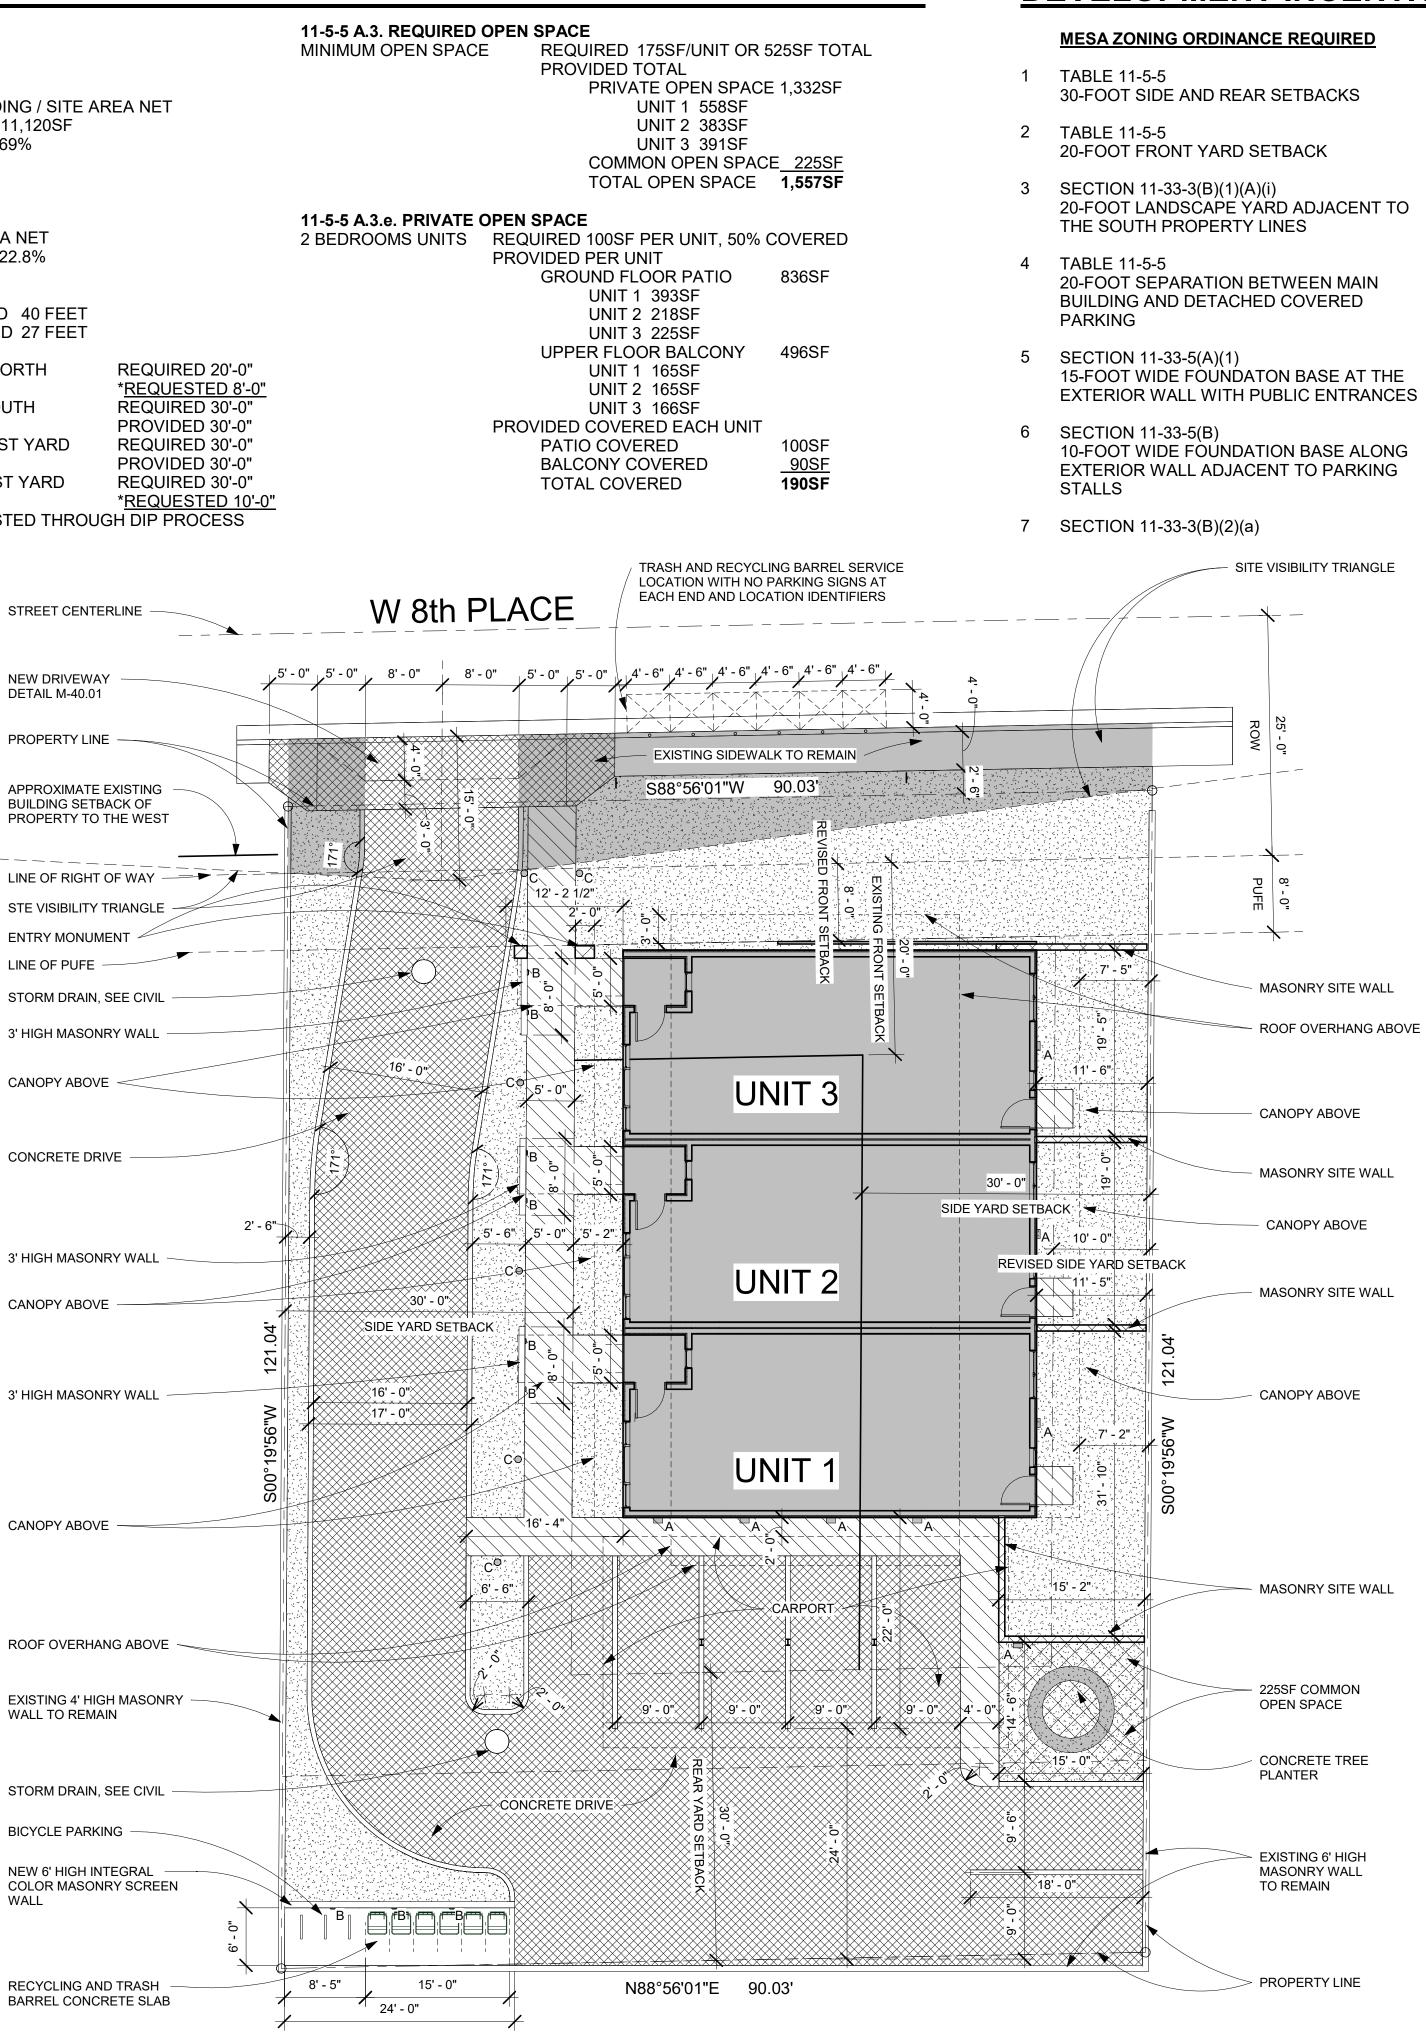

E 1 SITE PLAN 1" = 10'-0"

DEVELOPMENT INCENTIVE PERMIT (DIP) REVISIONS

QUIRED	DIP REVISIONS REQUESTED
BACKS	10-FOOT EAST SIDE SETBACK
СК	8-FOOT FRONT YARD SETBACK
DJACENT TO	0-FOOT SOUTH SIDE LANDSCAPE YARD
EN MAIN /ERED	2-FOOT SEPARATION BETWEEN BUILDING AND COVERED PARKING
ASE AT THE ENTRANCES	13-FOOT FOUNDATION BASE ALONG WEST ELEVATION WITH PUBLIC ENTRANCES
ASE ALONG D PARKING	NO FOUNDATION BASE AT SOUTH BUILDING WALL AT PARKING STALLS

REQUIRED LANSCAPE YARD TO BE SHIFTED TO ADJACENT TO WALKWAY


OWNER AND ARCHITECT




PO Box 5177 Mesa, AZ 85211

Owner: Thomas Adhoot Derek Olson 480.276.5932 Architect: Victoria Snively 602.370.5183

SITE PLAN LEGEND

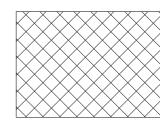

COMMON OPEN AREA

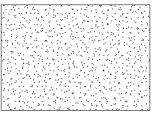

2" DECOMPOSED GRANITE

CONCRETE

INTEGRAL COLOR CONCRETE

SITE LIGHT FIXTURES

	A	WALL MOUNTED LITHONIA LIGHTIN WDGE2 LED
	В	WALL MOUNTED LITHONIA LIGHTIN OVWP LED
\bigcirc	С	BOLLARD LITHONIA LIGHTIN D-SERIES

LITHONIA LIGHTING WDGE2 LED WALL MOUNTED LITHONIA LIGHTING OVWP LED BOLLARD LITHONIA LIGHTING D-SERIES

Ш М ∞ 727



AUGUST 25, 2022

