


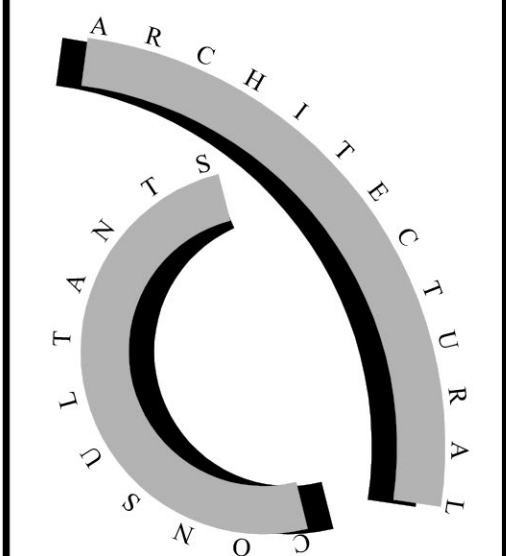

seal


HW STORAGE
OFFICE AND RV
3815 SOUTH SOSSAMAN ROAD
MESA, ARIZONA
85212

Title: ELEVATIONS
NEW ENCL. RV BLDGS.
Date: 06/16/22
Project number: HW2206
Drawn by: RL
Checked by: PG
CAD file: hw1901-base-DD2

- ☒ Design Development
☐ Progress Const. Docs.
☐ City Submittal
☐ Bid Package
☐ Construction Issue
☐ Record Drawings


Sheet Number:

DD2

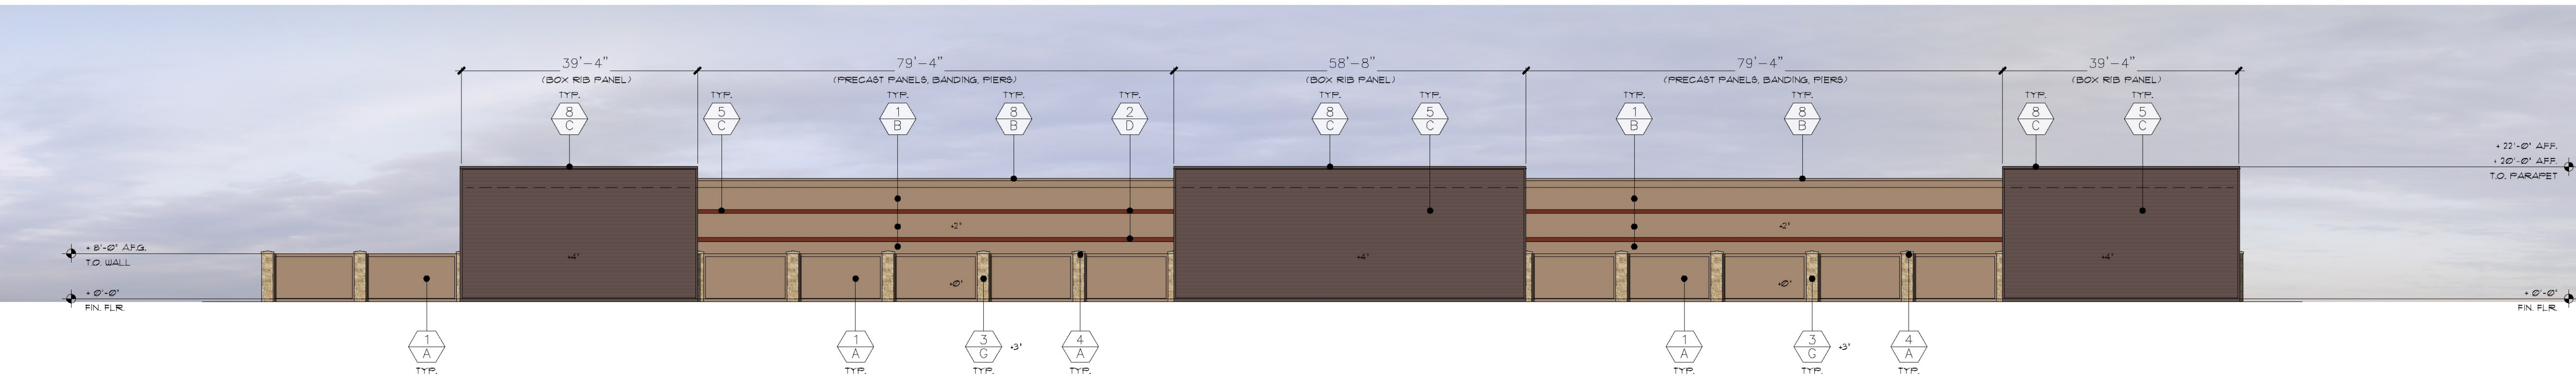


BUILDING 'C' - WEST SIDE ELEVATION
SCALE: 1/16" = 1'-0"


FINISH	S.F.	%
PANELS (NEW - ABOVE S)	1,400	24.4
PANELS (NEW - BELOW S)	1,070	17
HORIZONTAL BOX RIB	3,105	48
HORIZONTAL ACCENT BANDS	211	3.2
PIERS WITH STONE VENEER (NEW)	160	2.4
TOTAL	6,446	100.0

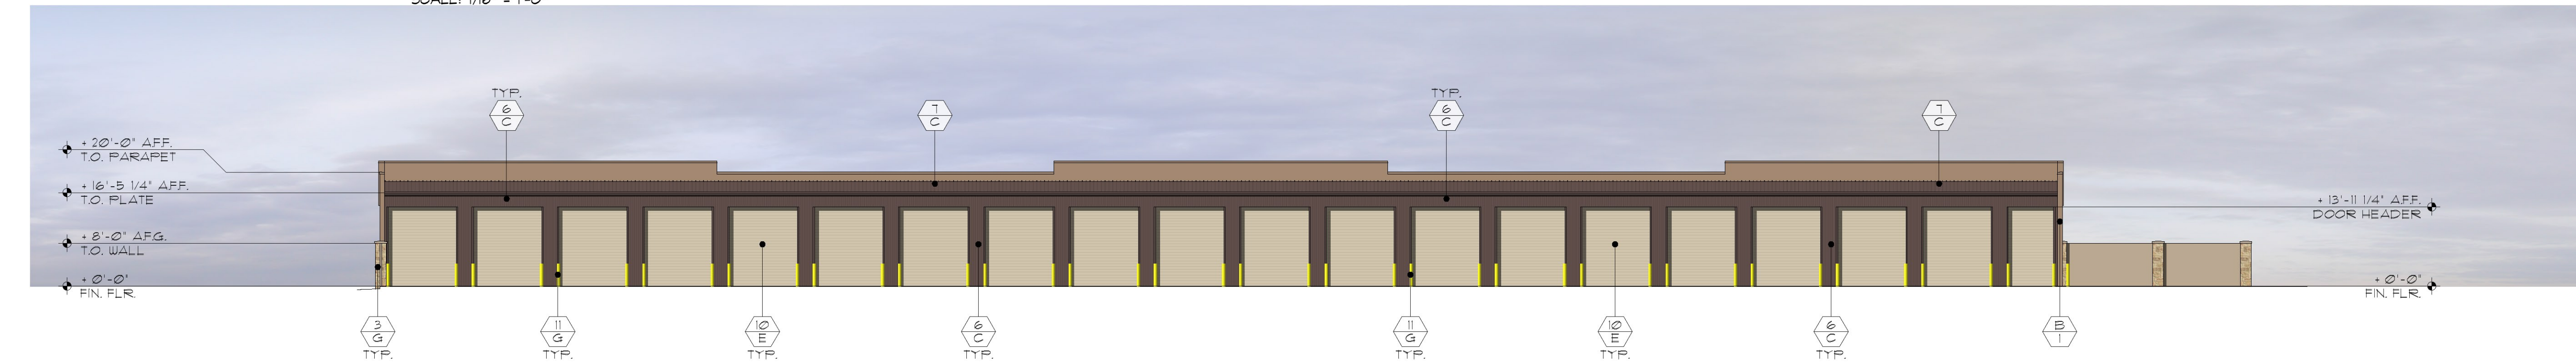

BUILDING 'C' - EAST SIDE ELEVATION
SCALE: 1/16" = 1'-0"

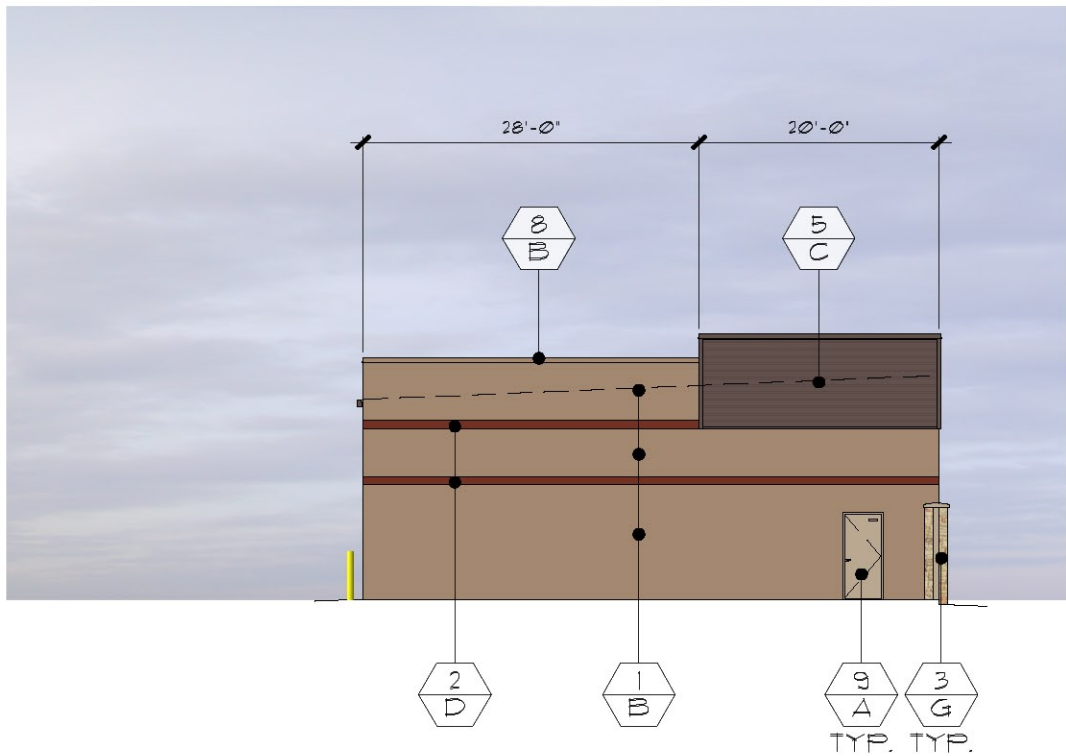

BLDG. 'C' - NORTH SIDE ELEV.
SCALE: 1/16" = 1'-0"

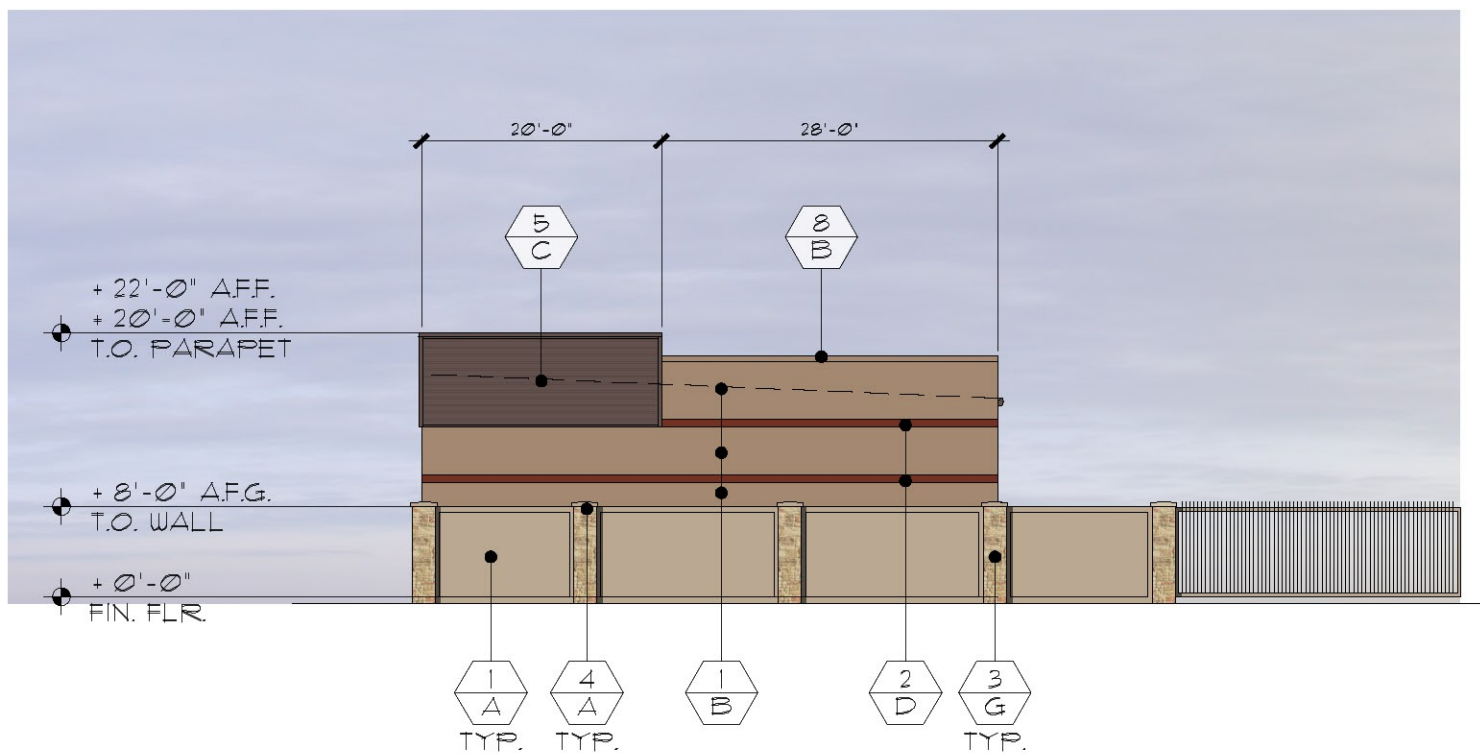

BLDG. 'C' - SOUTH SIDE ELEV.
SCALE: 1/16" = 1'-0"

MATERIAL SCHEDULE

MATERIAL
COLOR

MATERIALS

- SMOOTH FINISHED, PRE-CAST CONCRETE PANEL
- SCORED/FORMED CONCRETE FINISHED PANEL
- PRE-CAST CONCRETE PIER
- PRE-CAST CONCRETE PIER CAP
- McELROY METAL MEGA RIB PANEL (HORIZ.)
- McELROY METAL MULTI-COR PANEL (VERT.)
- 'McELROY METAL' STANDING SEAM METAL ROOF PANELS
- METAL PARAPET COPING
- 3'W x 7'h HM. DOOR AND FRAME
- 'JANUS' STEEL COILING OVERHEAD DOOR
- CONCRETE-FILLED STEEL BOLLARD

COLORS

- A. ANTLER VELVET, SW9111, 205-C3
B. DOUBLE LATTE, SW9108, 204
C. TUDOR BROWN (McELROY METAL)
D. ROYCROFT COPPER RED, SW2839, 312
E. LIGHT STONE (JANUS)
F. CLEAR ANODIZED (ARCADIA)
G. STONE VENEER (EXISTING or MATCH EXISTING)
H. VIN-L-STRIPE YELLOW (DUNN EDWARDS)

ALL PAINTS TO BE SHERWIN WILLIAMS OR EQUAL.