


A Cityview[®] DEVELOPMENT

1901 Avenue of the Stars | Suite 1950 | Los Angeles, CA 90067

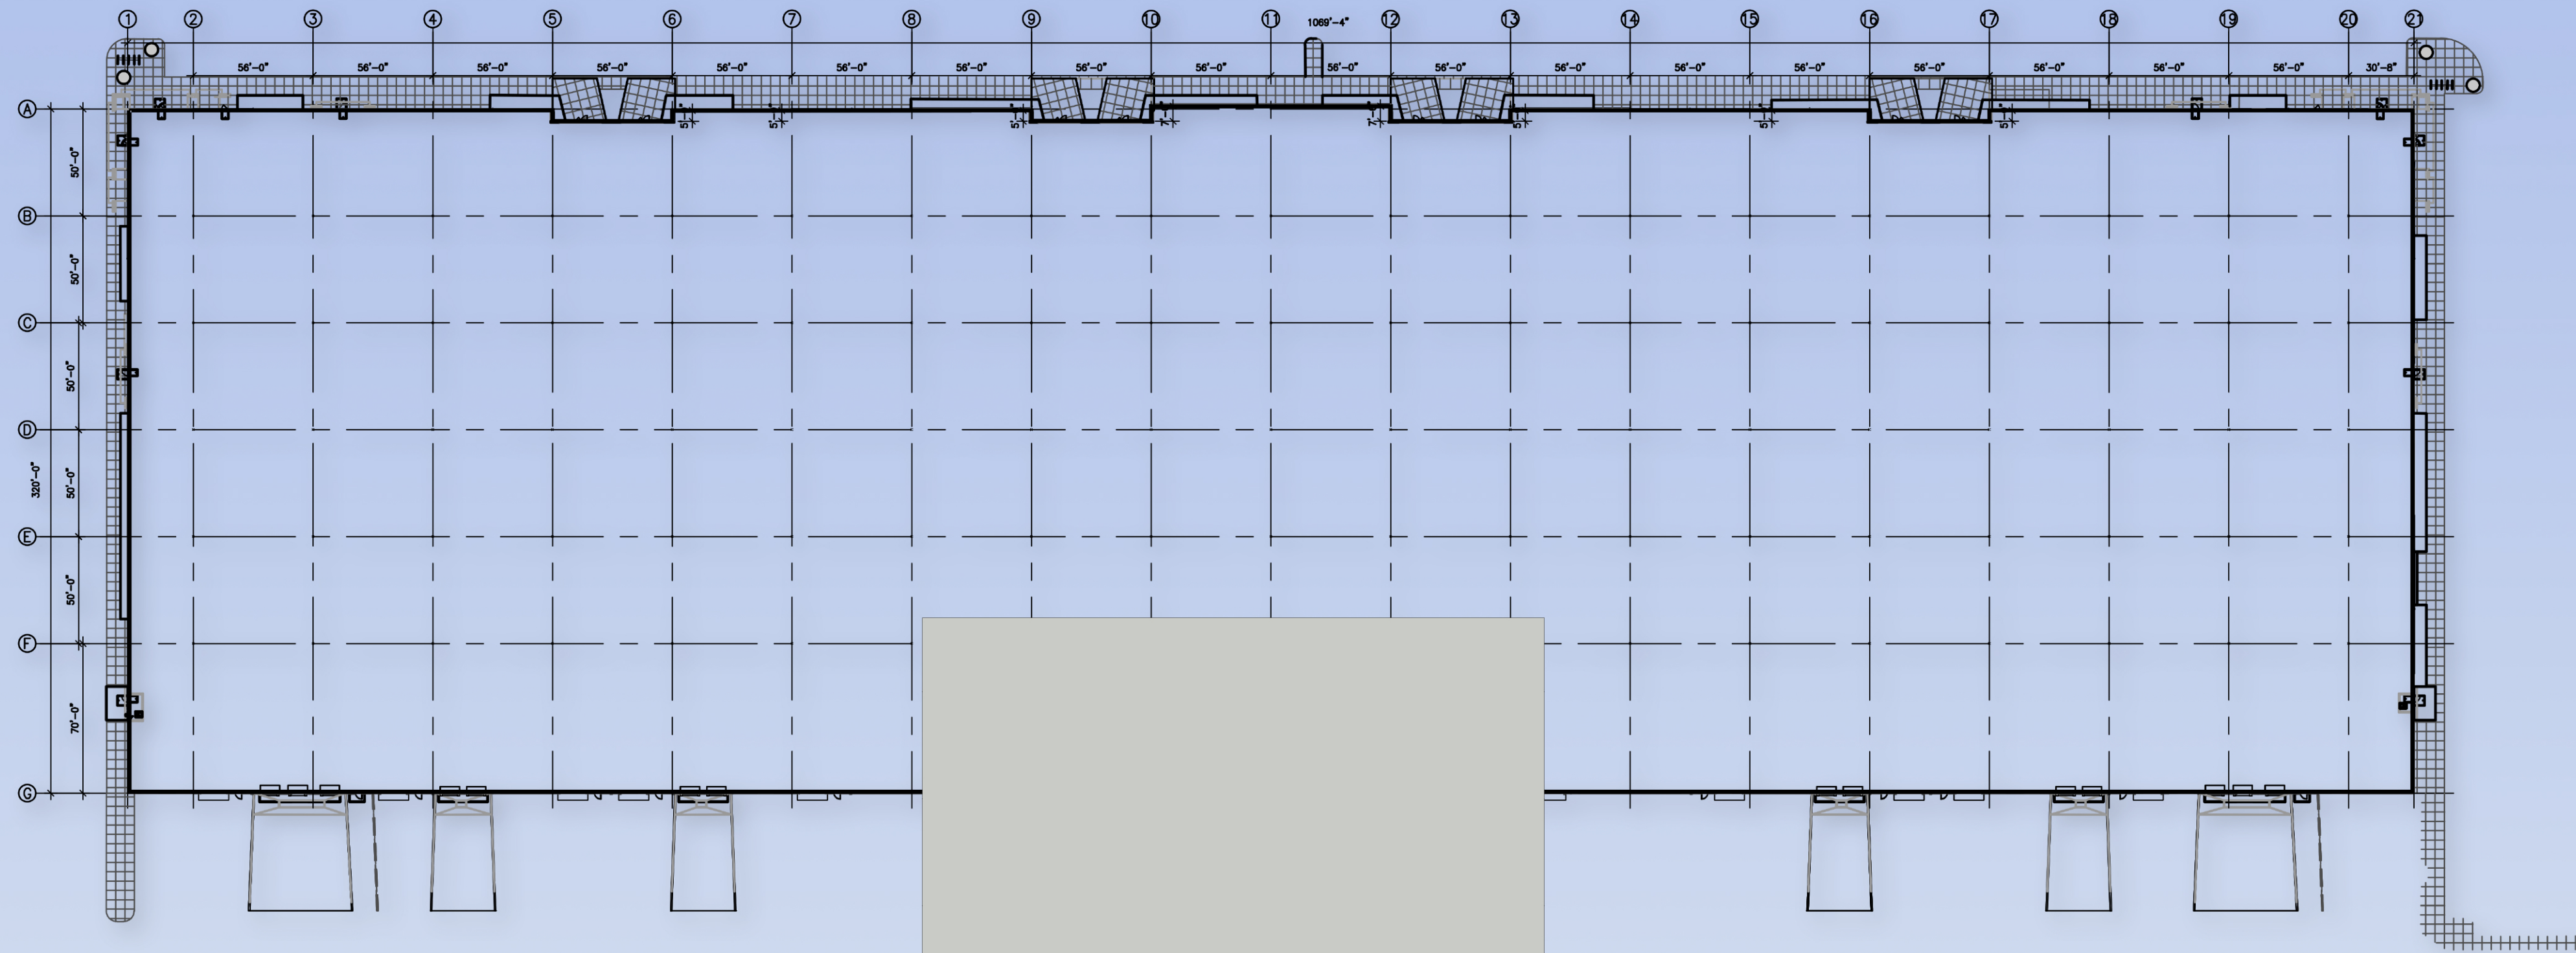

BUILDING ACCENT:
PPG0994-4
HIPPOPOTAMUS

ENTRY ELEMENT:
PPG1160-4
KALEIDOSCOPE


BUILDING ACCENT:
PPG0994-6
HUSKY GRAY

BUILDING FIELD:
PPG0994-2
PITTSBURGH GRAY

ENTRY ELEMENT:
PPG1160-6
CHINESE PORCELAIN

SCREEN WALL FIELD:
SMOOTH FACE CMU
PAINTED PPG0994-2
PITTSBURGH GRAY

SCREEN WALL ACCENT:
SPLIT FACE CMU
PAINTED PPG0994-2
PITTSBURGH GRAY

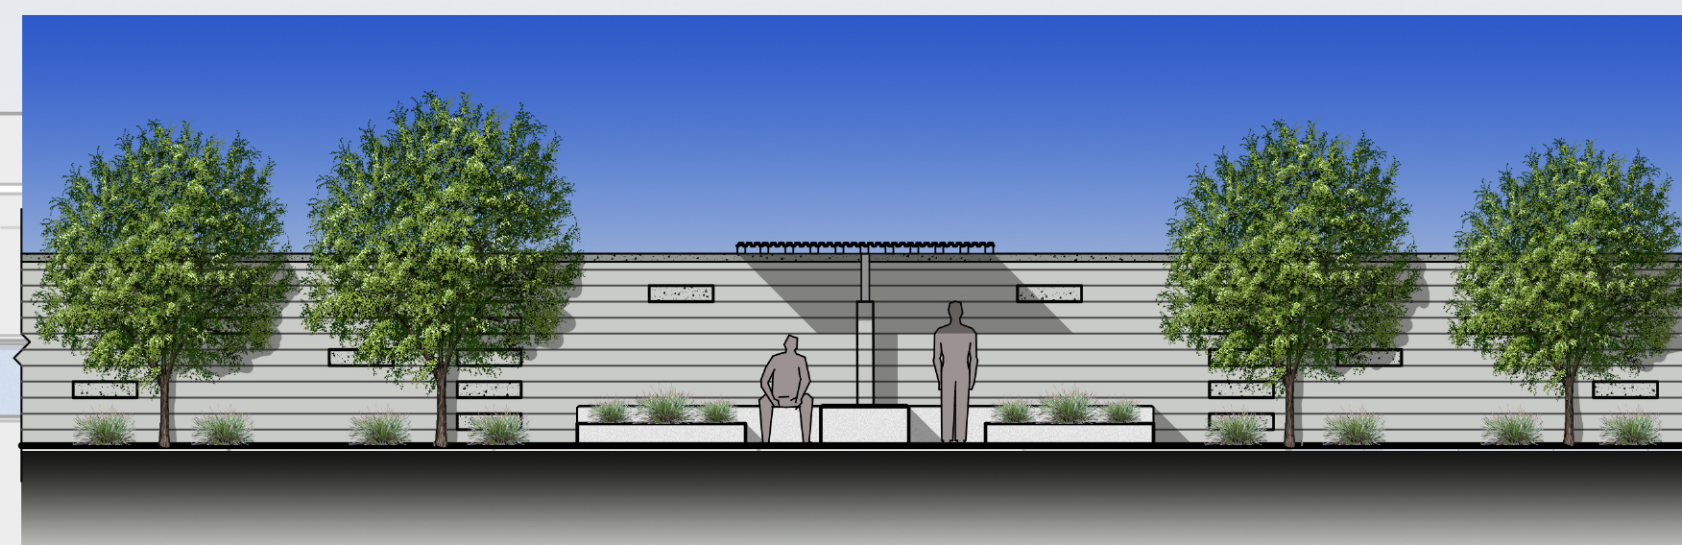

SCREEN WALL ELEVATION

**METAL ENTRY
CANOPIES:**
CLEAR ANODIZED
ALUMINUM

**STOREFRONT
DOORS & WINDOWS:**
CLEAR ANODIZED
ALUMINUM

COLOR BOARD



Andrews Design Group, Inc.

ARCHITECTURE

PLANNING

INTERIORS

PROJECT MANAGEMENT

CV MESA PECOS INDUSTRIAL PARK
7839 E. PECOS ROAD
MESA, ARIZONA

1095 W. RIO SALADO PKWY, SUITE 203 TEMPE, AZ 85281 | ADG A1321