





1 ENTRY ELEVATION
BLDG A WEST - BLDG B EAST

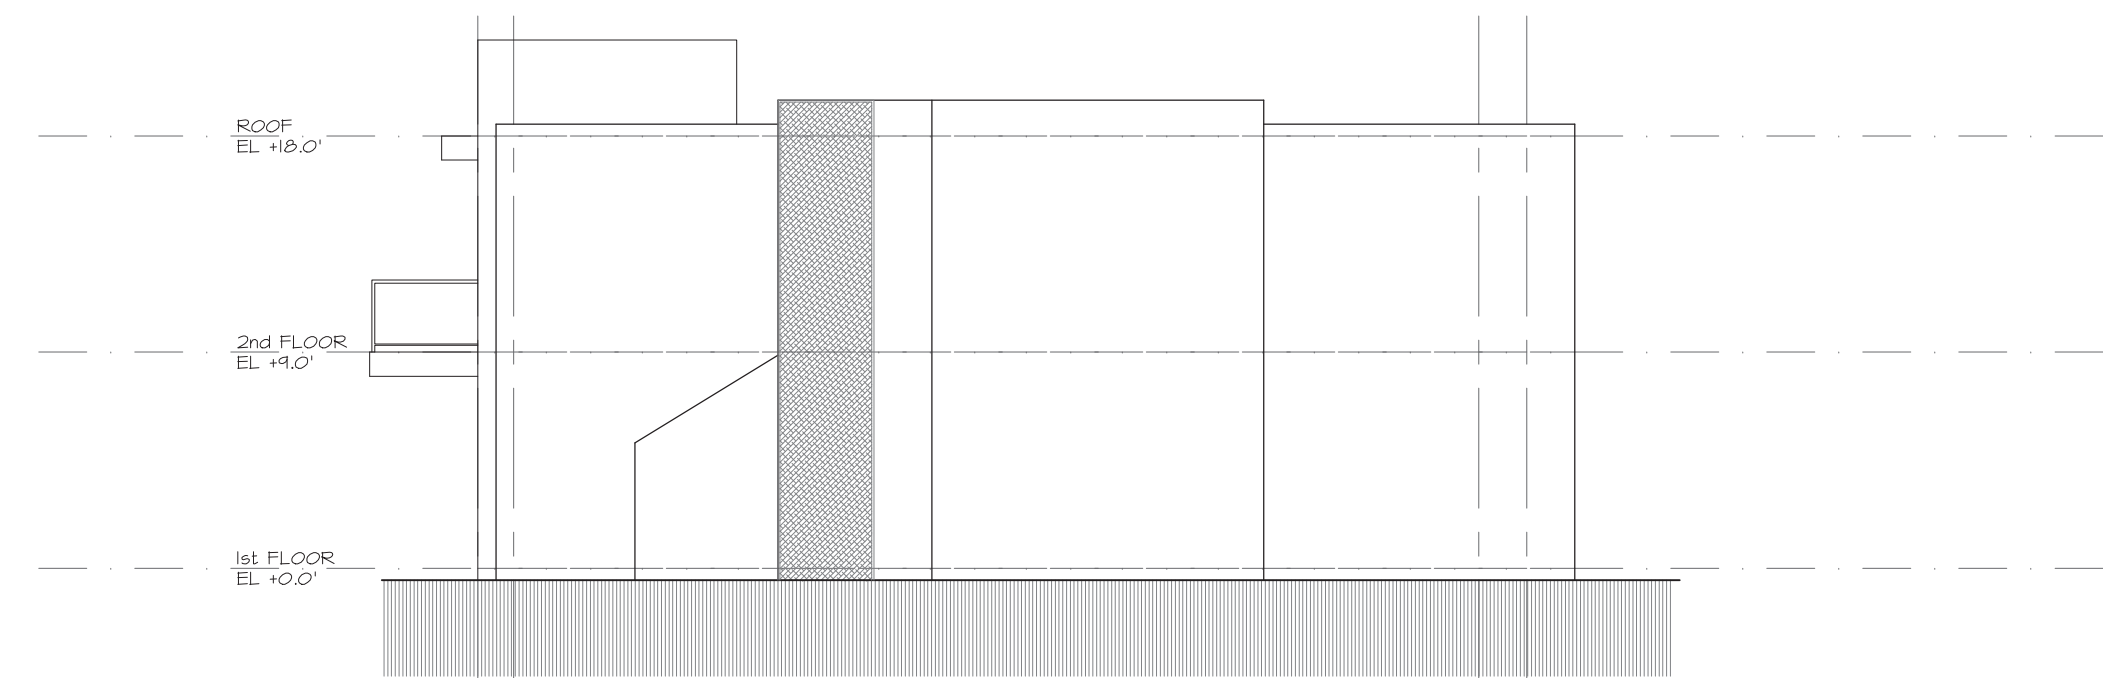

2 STAIR END ELEVATION
BLDG A SOUTH - BLDG D NORTH



3 DRIVEWAY ELEVATION
BLDG A EAST - BLDG D WEST

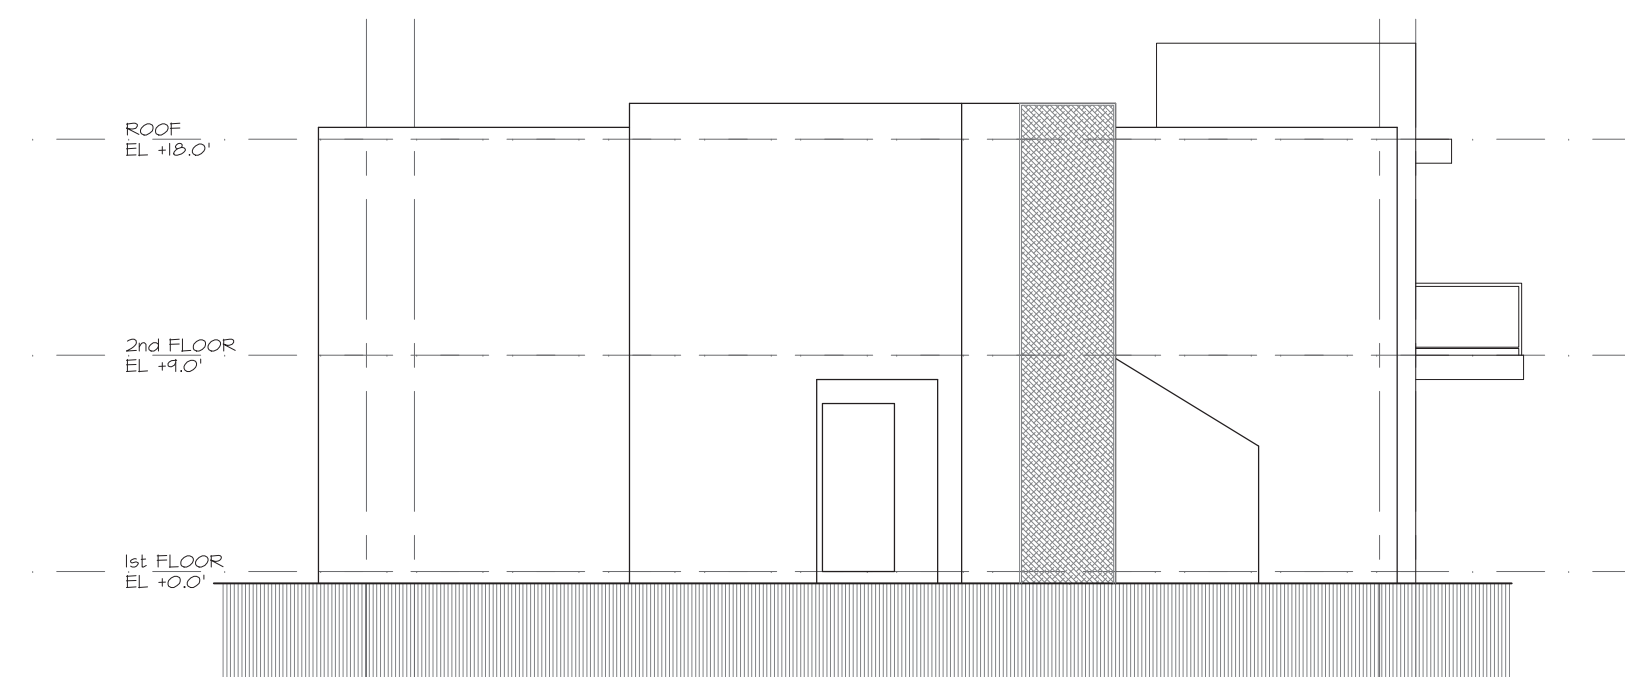

4 STAIR END ELEVATION
BLDG A NORTH - BLDG D SOUTH

TIMBOYLEDESIGN
tim boyle design llc architecture
www.timboyle.com
tim@timboyle.com
917.526.0323

EAGLE CREEK
DESIGN

7642 WEST MAUL LANE, PEORIA, AZ, 85381
www.ecreedesign.com
bruce@ecreedesign.com
TEL: 623-330-5638

REVISIONS
A - 1/19/22 - 3 STOREY UNITS
REDUCED LANDSCAPE ADDED
SOUTH SIDE, STREET ENTRIES

ISSUE RECORD
1 - 10/21/21 - ISSUED
FOR FIRST REVIEW
CONSULTANT


PROJECT NO. 2021
PROJECT
30 UNIT RESIDENTIAL DEVELOPMENT
ADDRESS
615 WEST UNIVERSITY DRIVE
MEGA AZ 85248
CLIENT
QCC MARKETING & PROMOTION LLC

DRAWING TITLE
2 STOREY
3 BEDROOM
BUILDING ELEVATIONS
SCALE 1/4" = 1'-0"
DRAWN DBH
DATE MARCH 2021
PLOTTED 1/19/22


DRAWING NO.
A301
ISSUE 1 REV A




1 ENTRY ELEVATION
BLDG. B EAST - BLDG C WEST

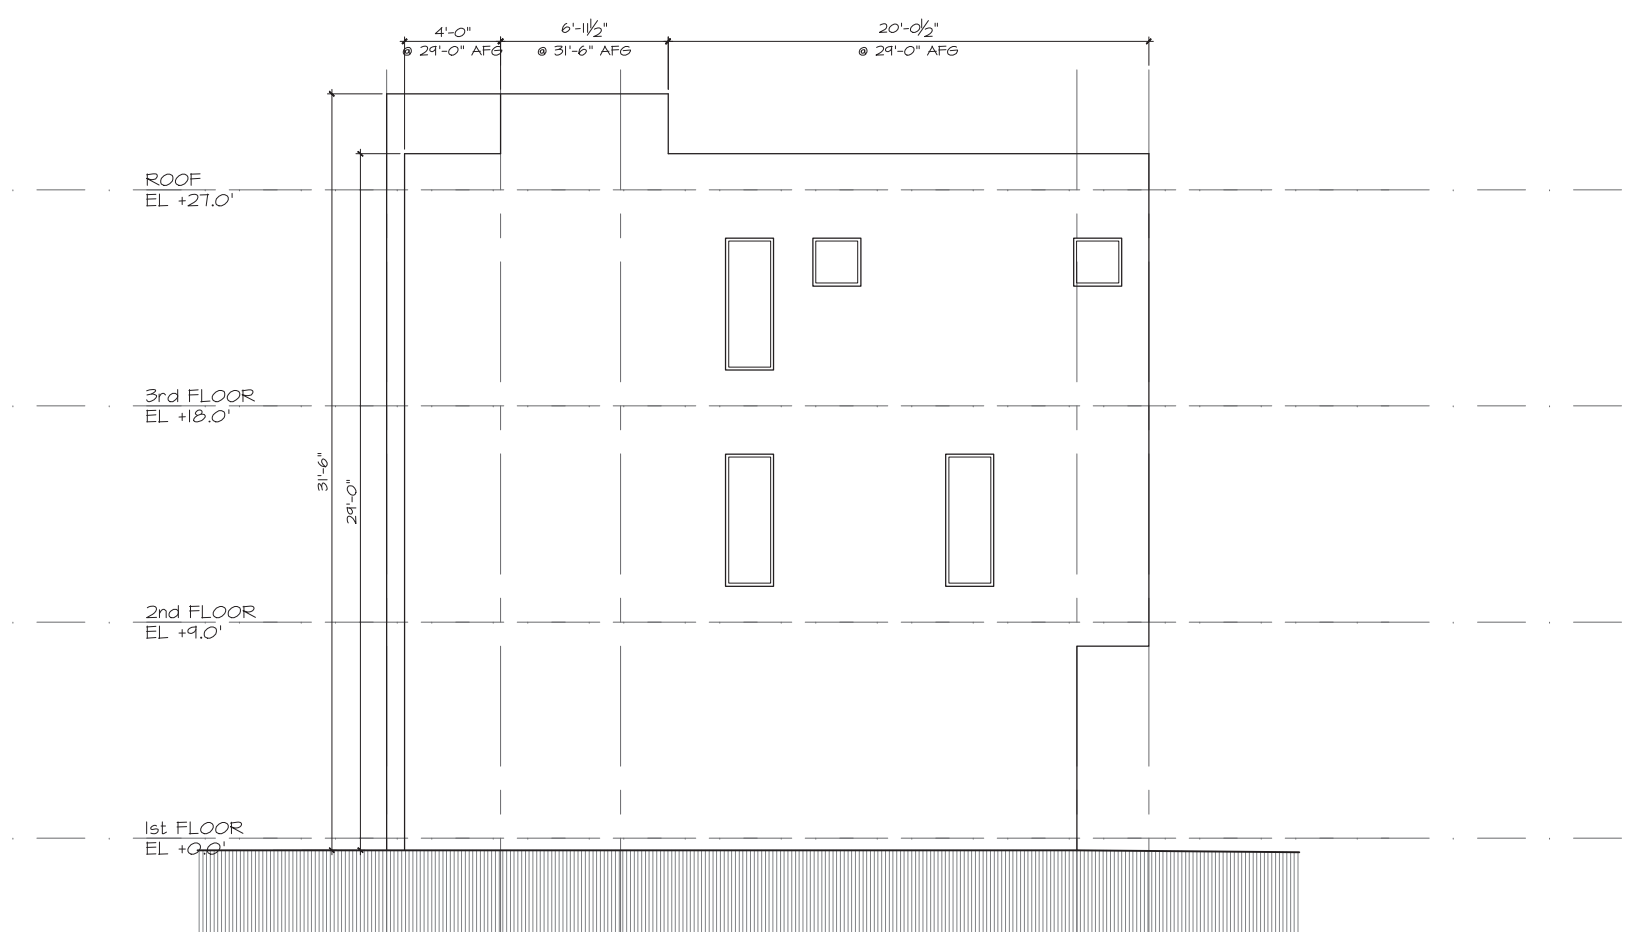

2 STAIR END ELEVATION
BLDG B NORTH - BLDG C SOUTH

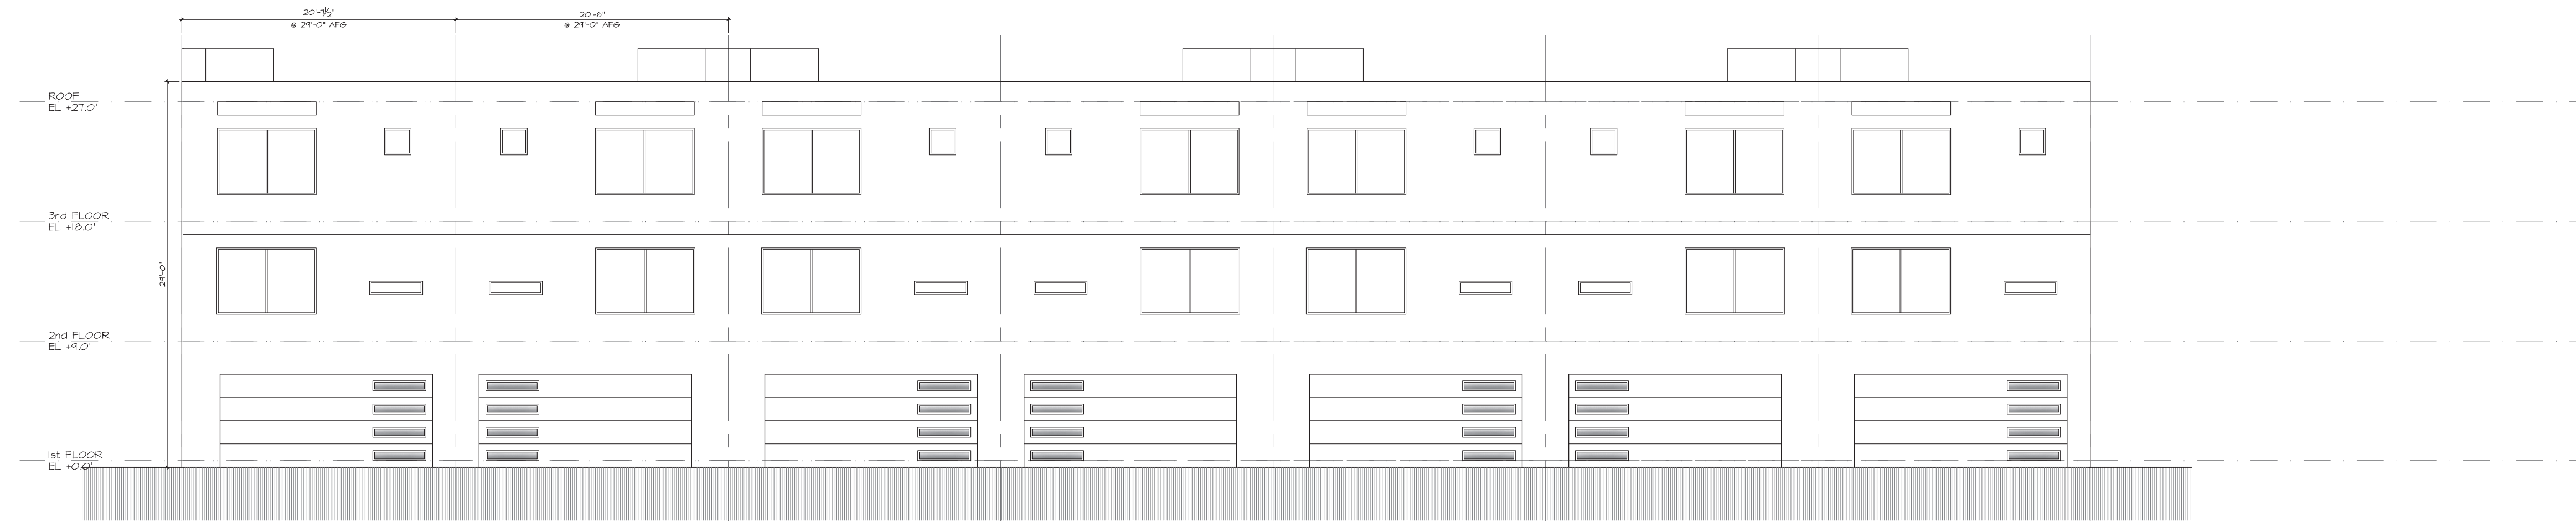

3 DRIVEWAY ELEVATION
BLDG B WEST - BLDG C EAST

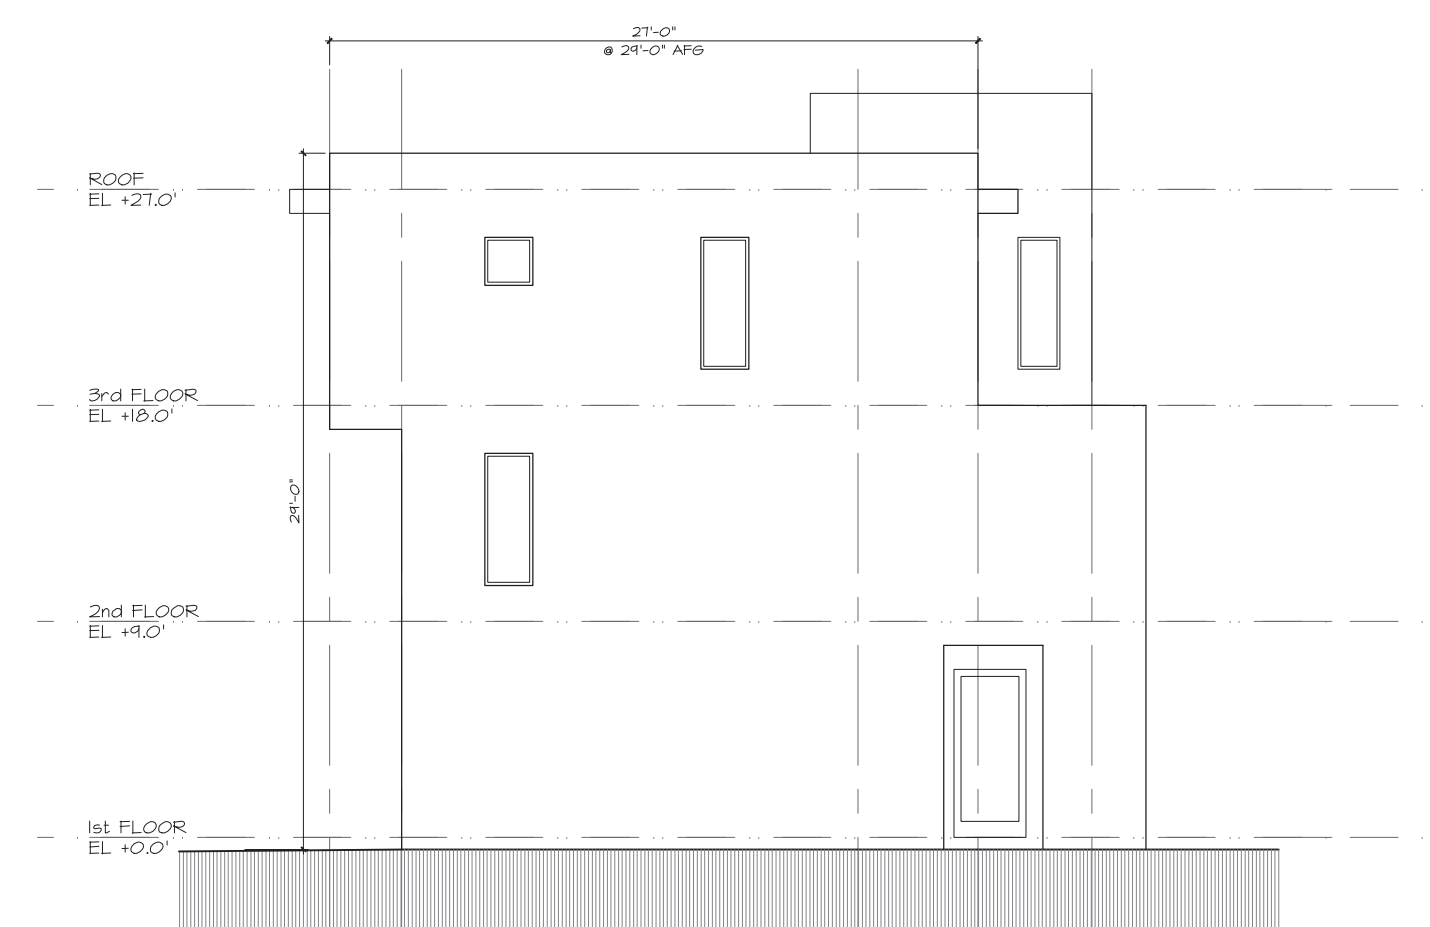

4 ENTRY END ELEVATION
BLDG B SOUTH - BLDG C NORTH

TIMBOYLEDESIGN
tim boyle design llc architecture
www.timboyle.com
tim@timboyle.com
917.526.0323

EAGLE CREEK
DESIGN
7642 WEST MAUL LANE, PEORIA, AZ, 85381
www.ecreedesign.com
bruce@ecreedesign.com
TEL: 623-330-5638

REVISIONS
A - 1/19/22 - 3 STOREY UNITS
REDUCED LANDSCAPE ADDED
SOUTH SIDE, STREET ENTRIES








ISSUE/RECORD
1 - 10/21/21 - ISSUED
FOR FIRST REVIEW

CONSULTANT


PROJECT NO. 2021
PROJECT
30 UNIT RESIDENTIAL DEVELOPMENT
ADDRESS
615 WEST UNIVERSITY DRIVE
MEGA AZ 85248
CLIENT
QCC MARKETING & PROMOTION LLC

DRAWING TITLE
3 STOREY
2 BEDROOM
BUILDING ELEVATIONS
SCALE 1/4" = 1'-0"
DRAWN DBH
DATE MARCH 2021
PLOTTED 1/19/22


DRAWING NO.
A302
ISSUE 1 **REV** A

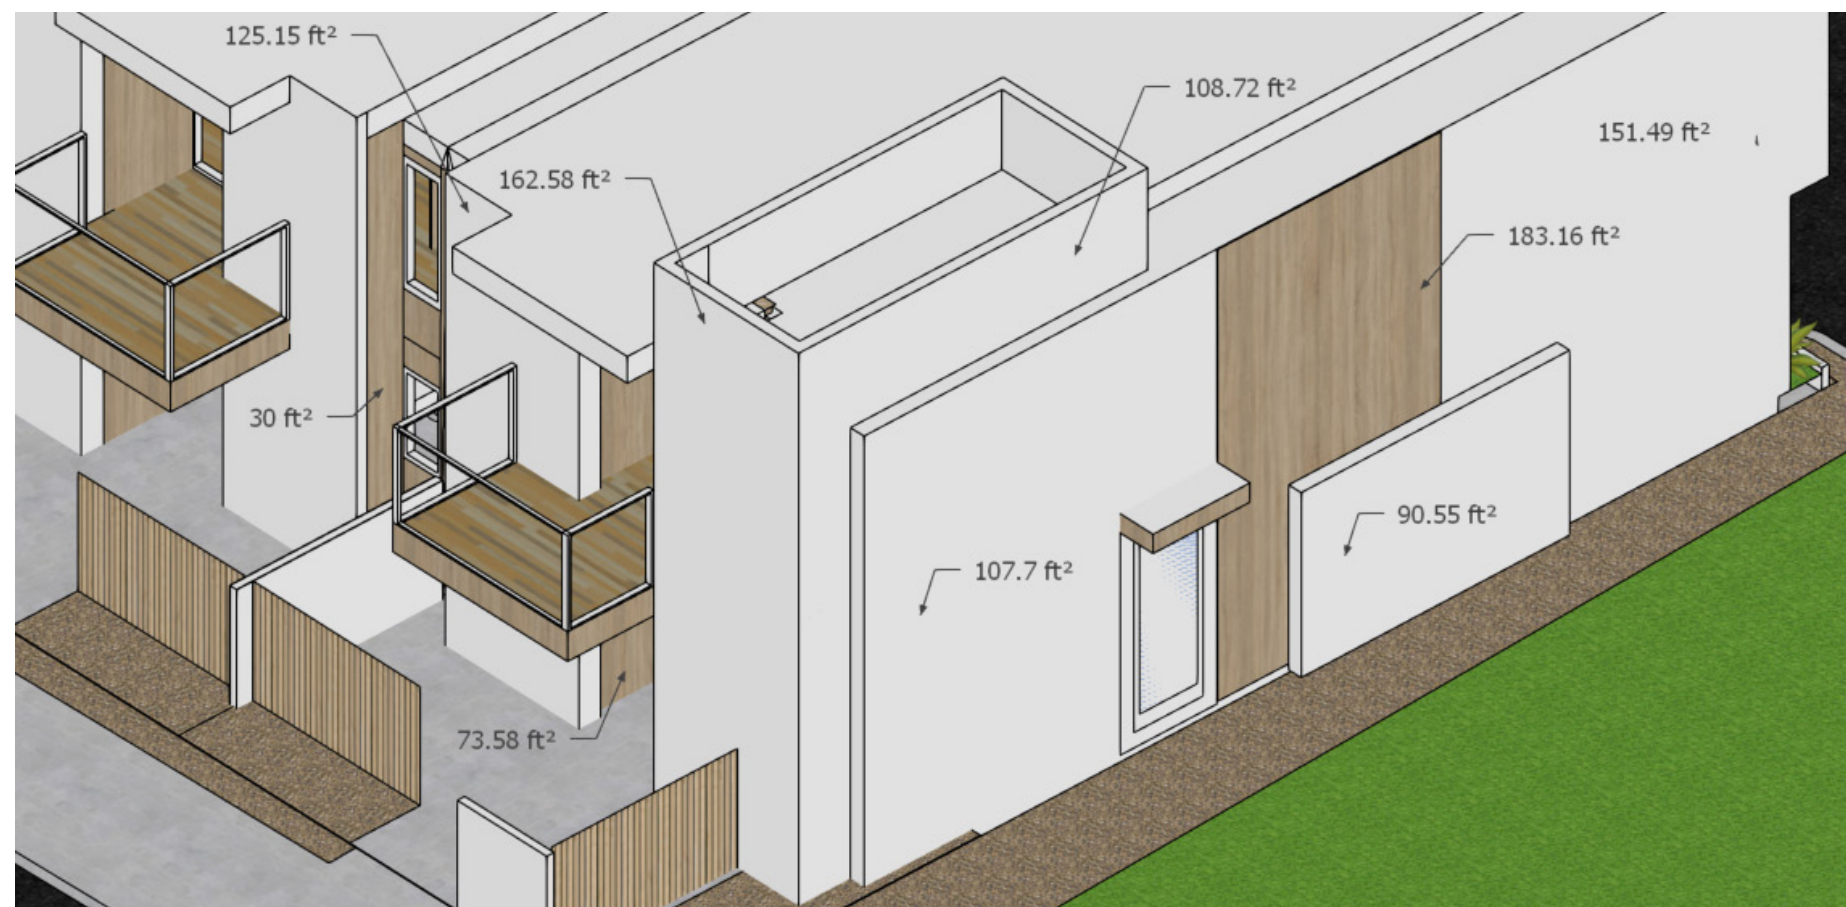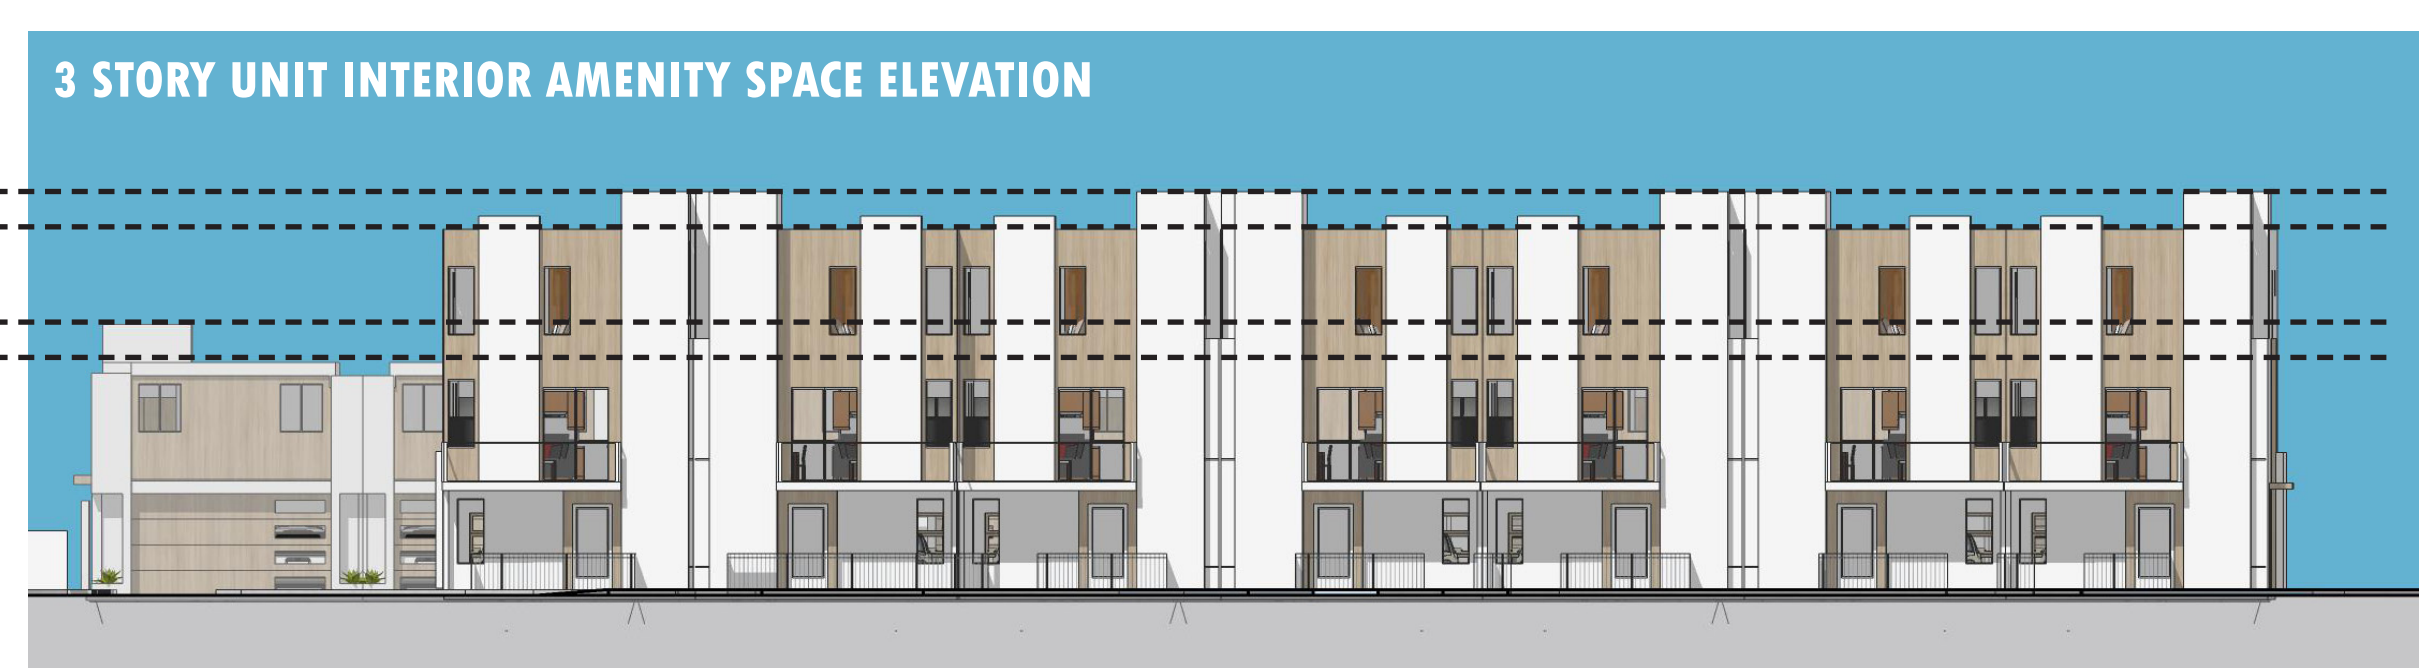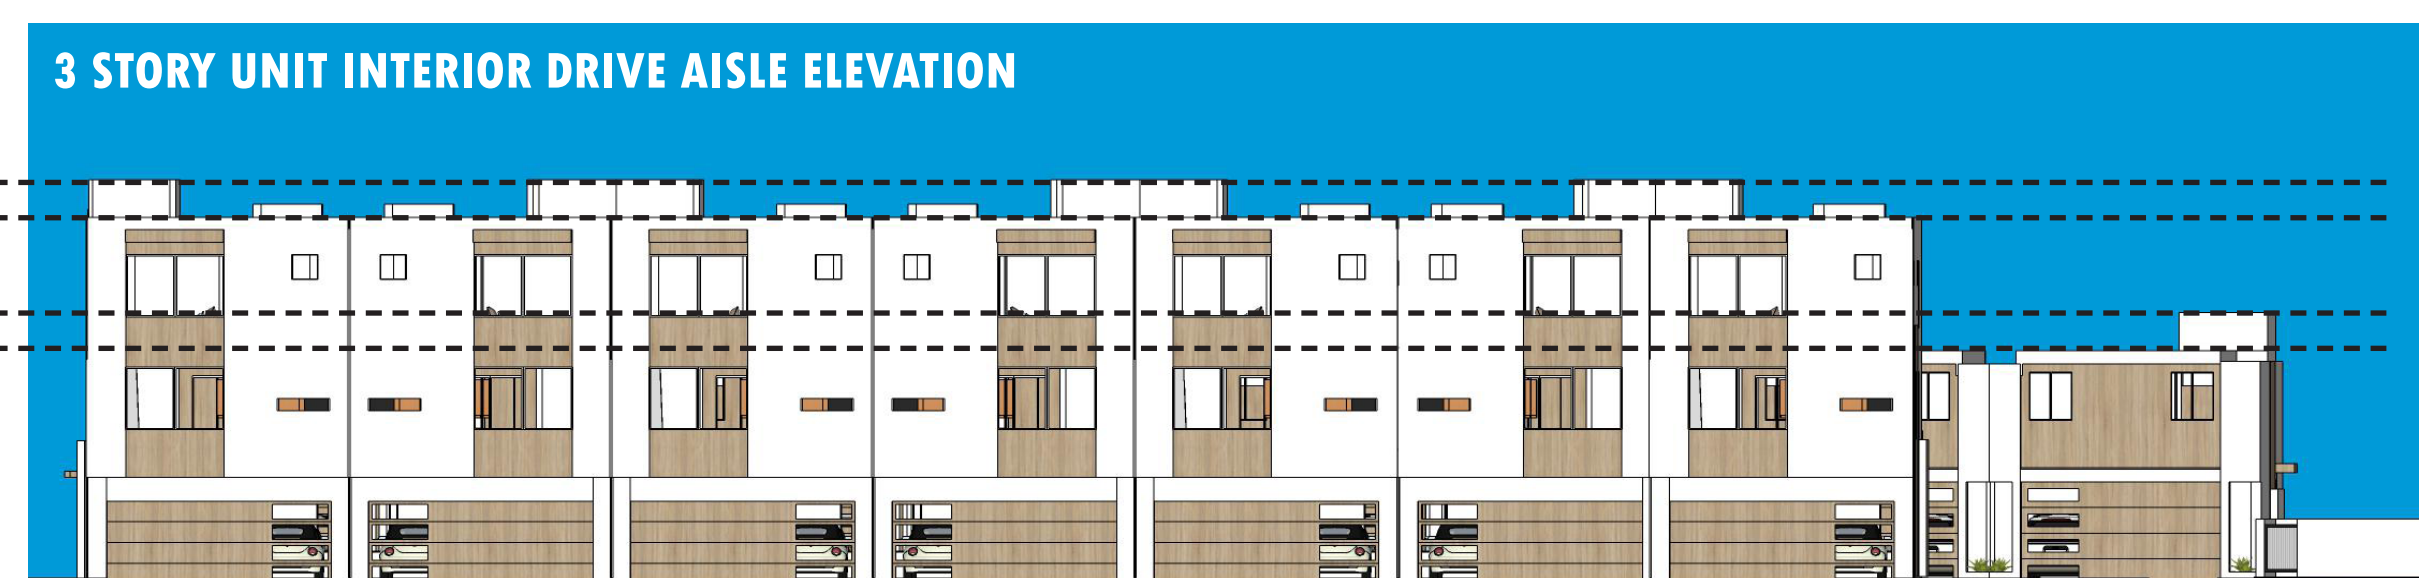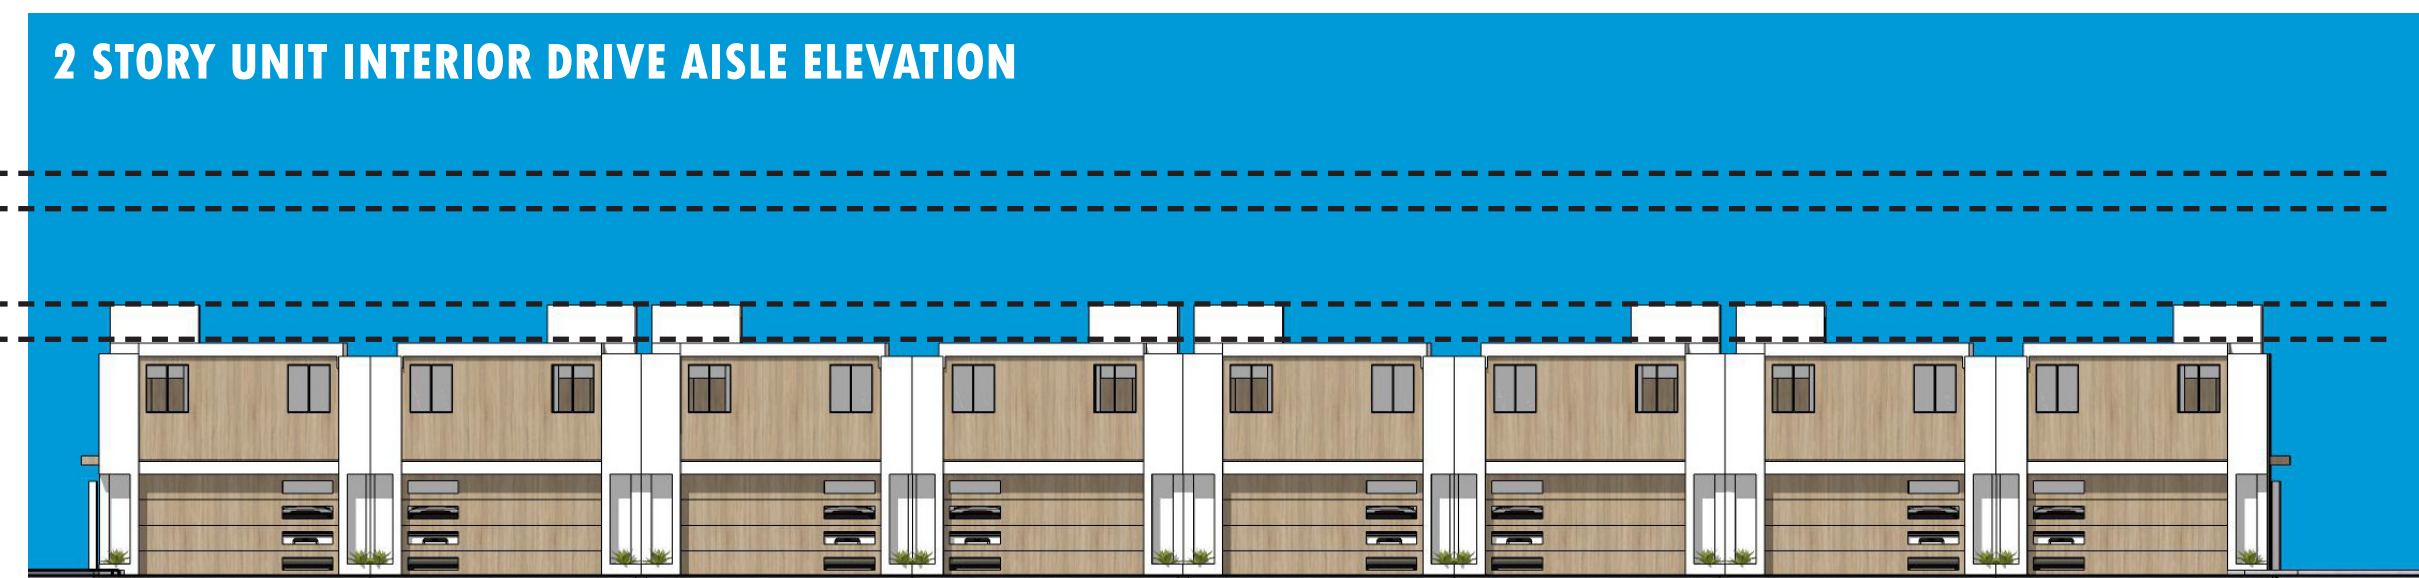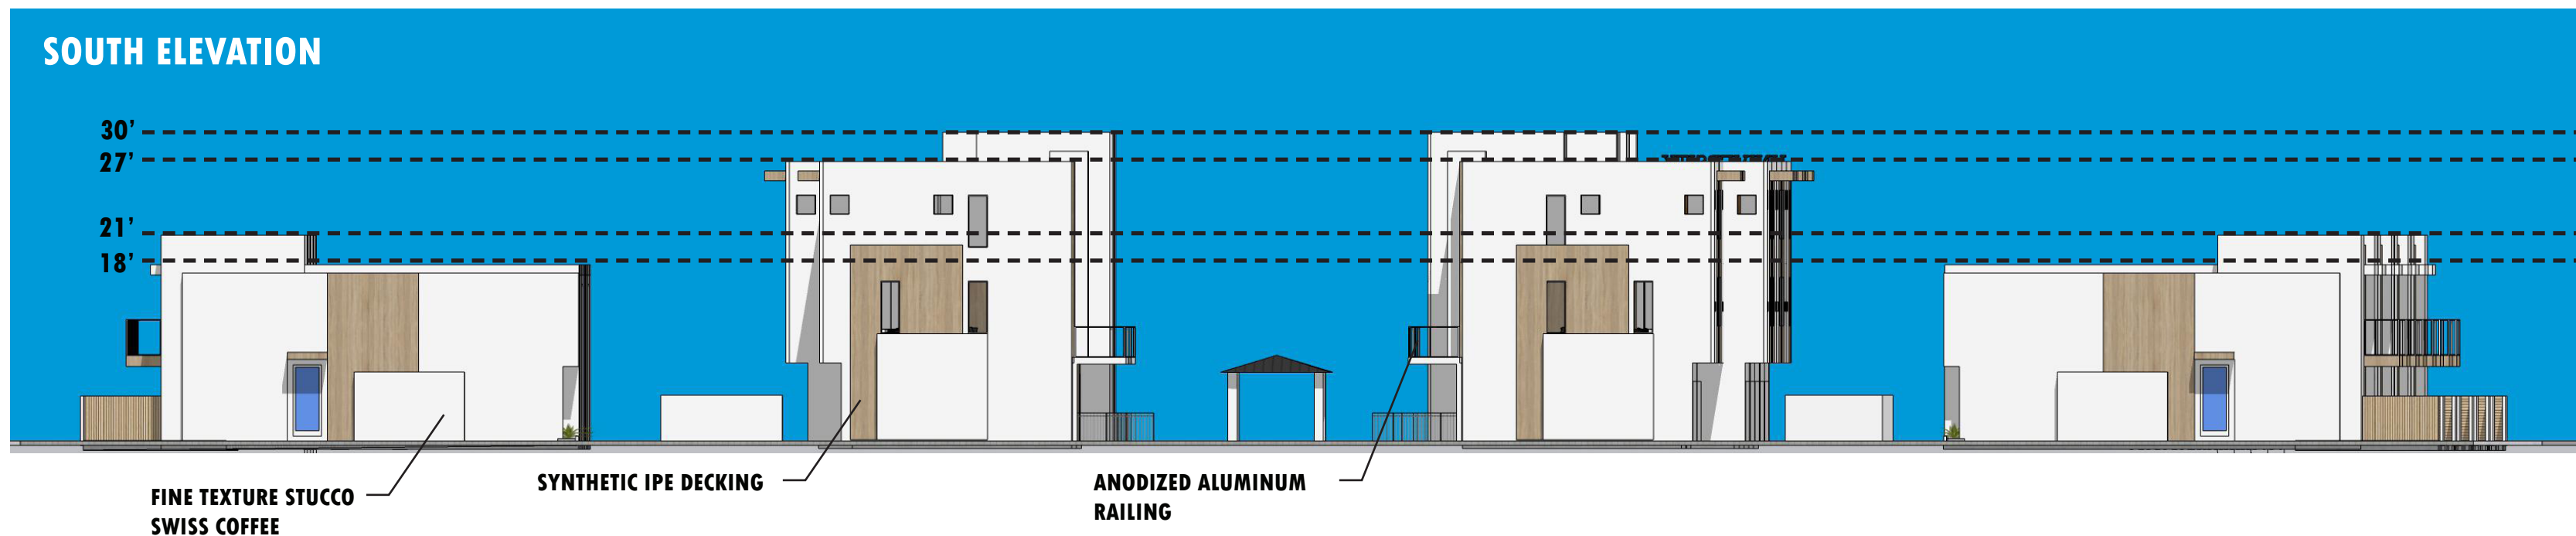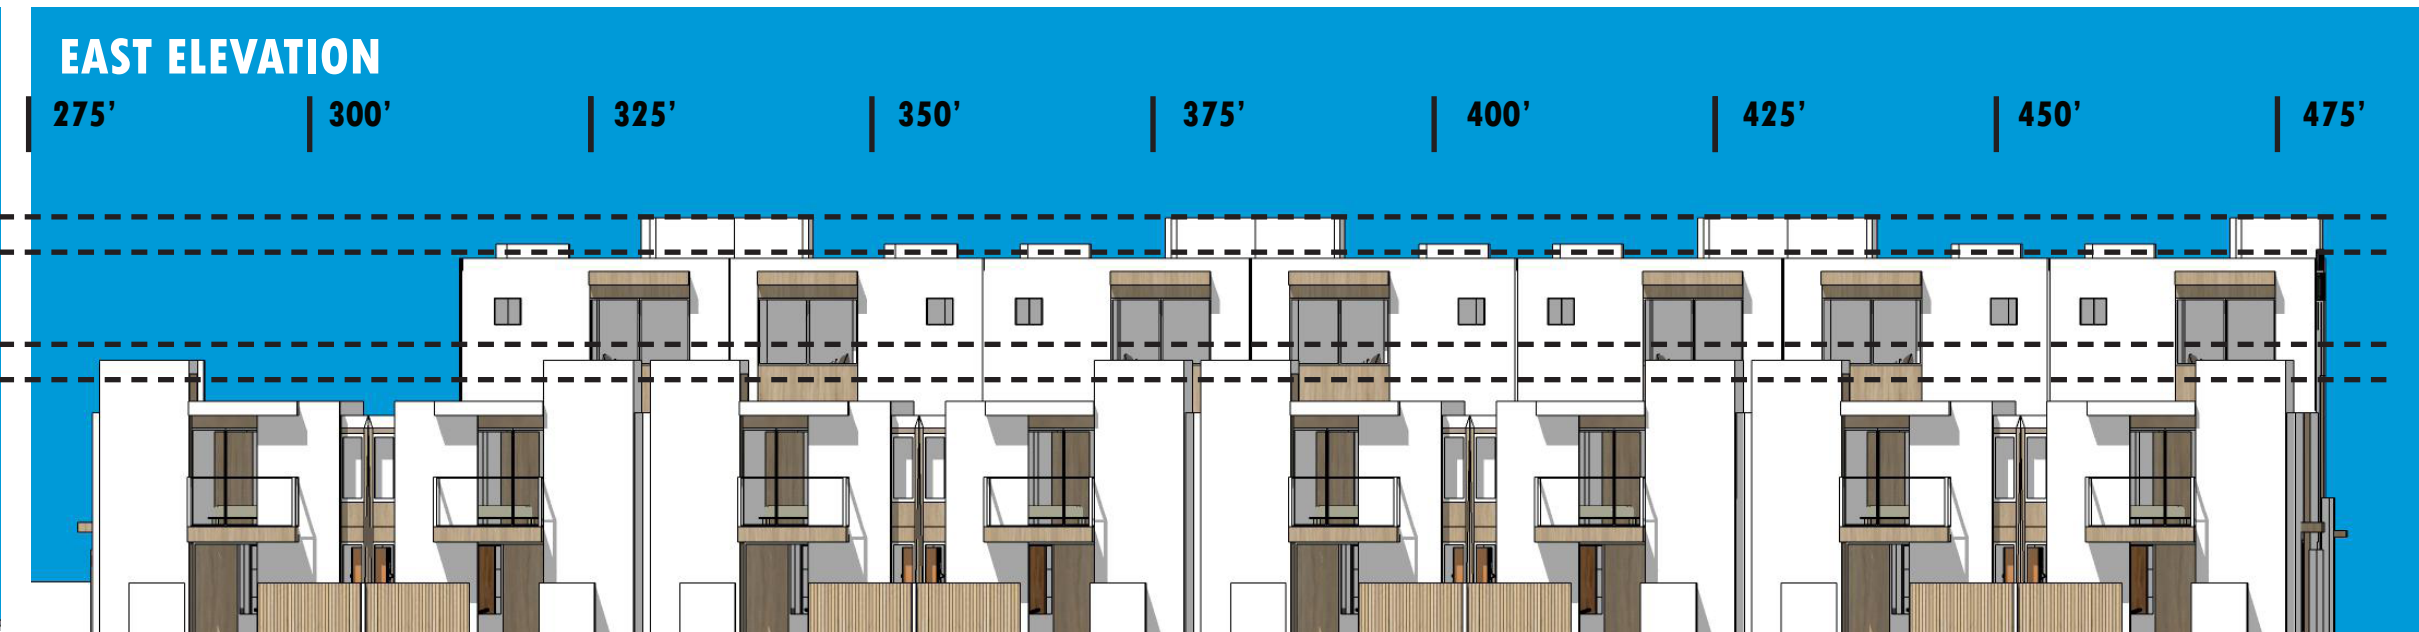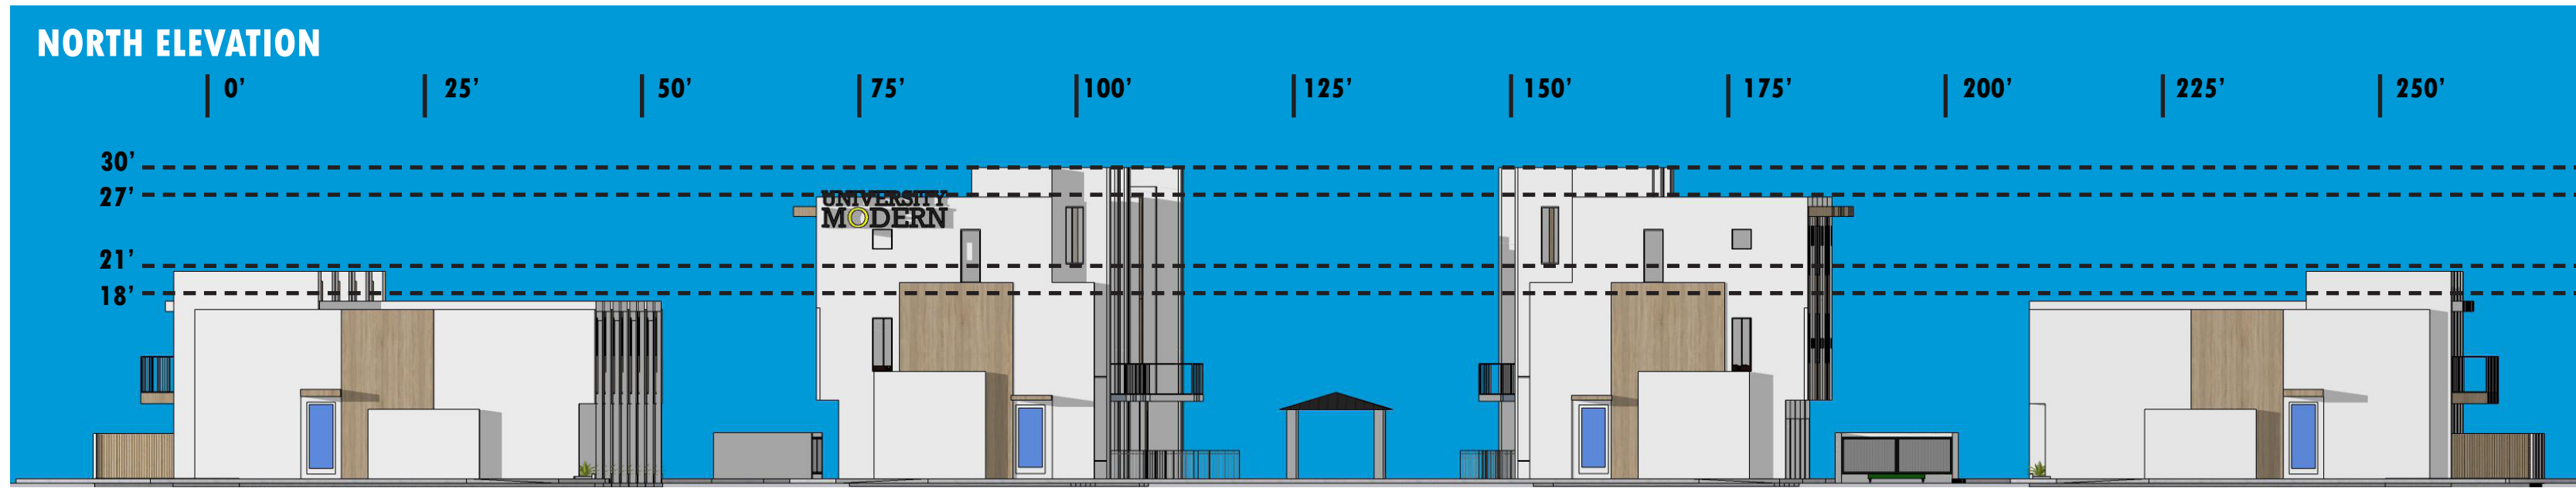


2 STORY UNITS MATERIAL PERCENTAGES
DATE AND HOSICK
70% STUCCO 20% SYNTHETIC IPE 10% ALUMINUM RAILING
UNIVERSITY
66% STUCCO 34% SYNTHETIC IPE

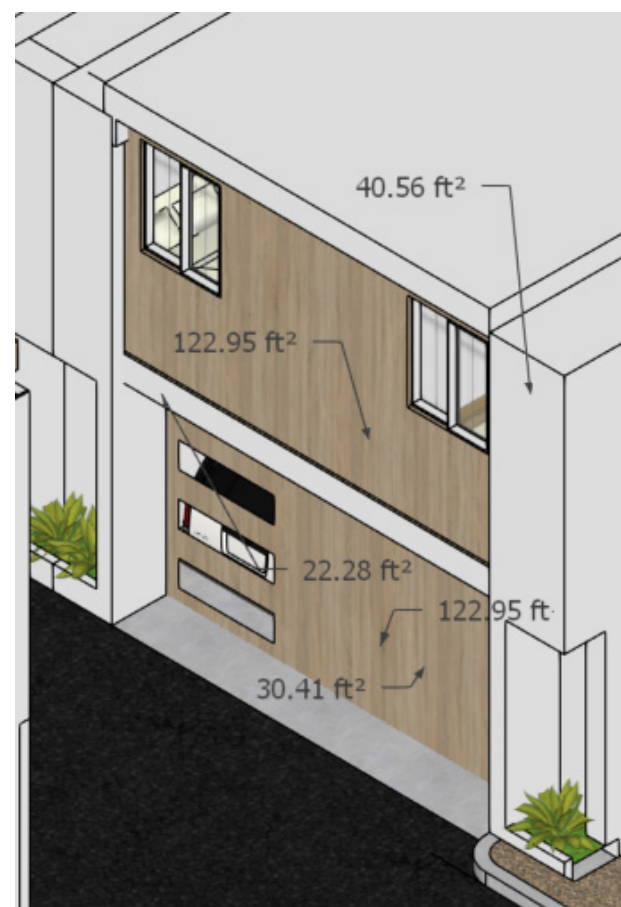

2 STORY UNITS MATERIAL PERCENTAGES INTERIOR DRIVE AISLES
33% STUCCO 33% SYNTHETIC IPE 33% METAIL GARAGE DOOR

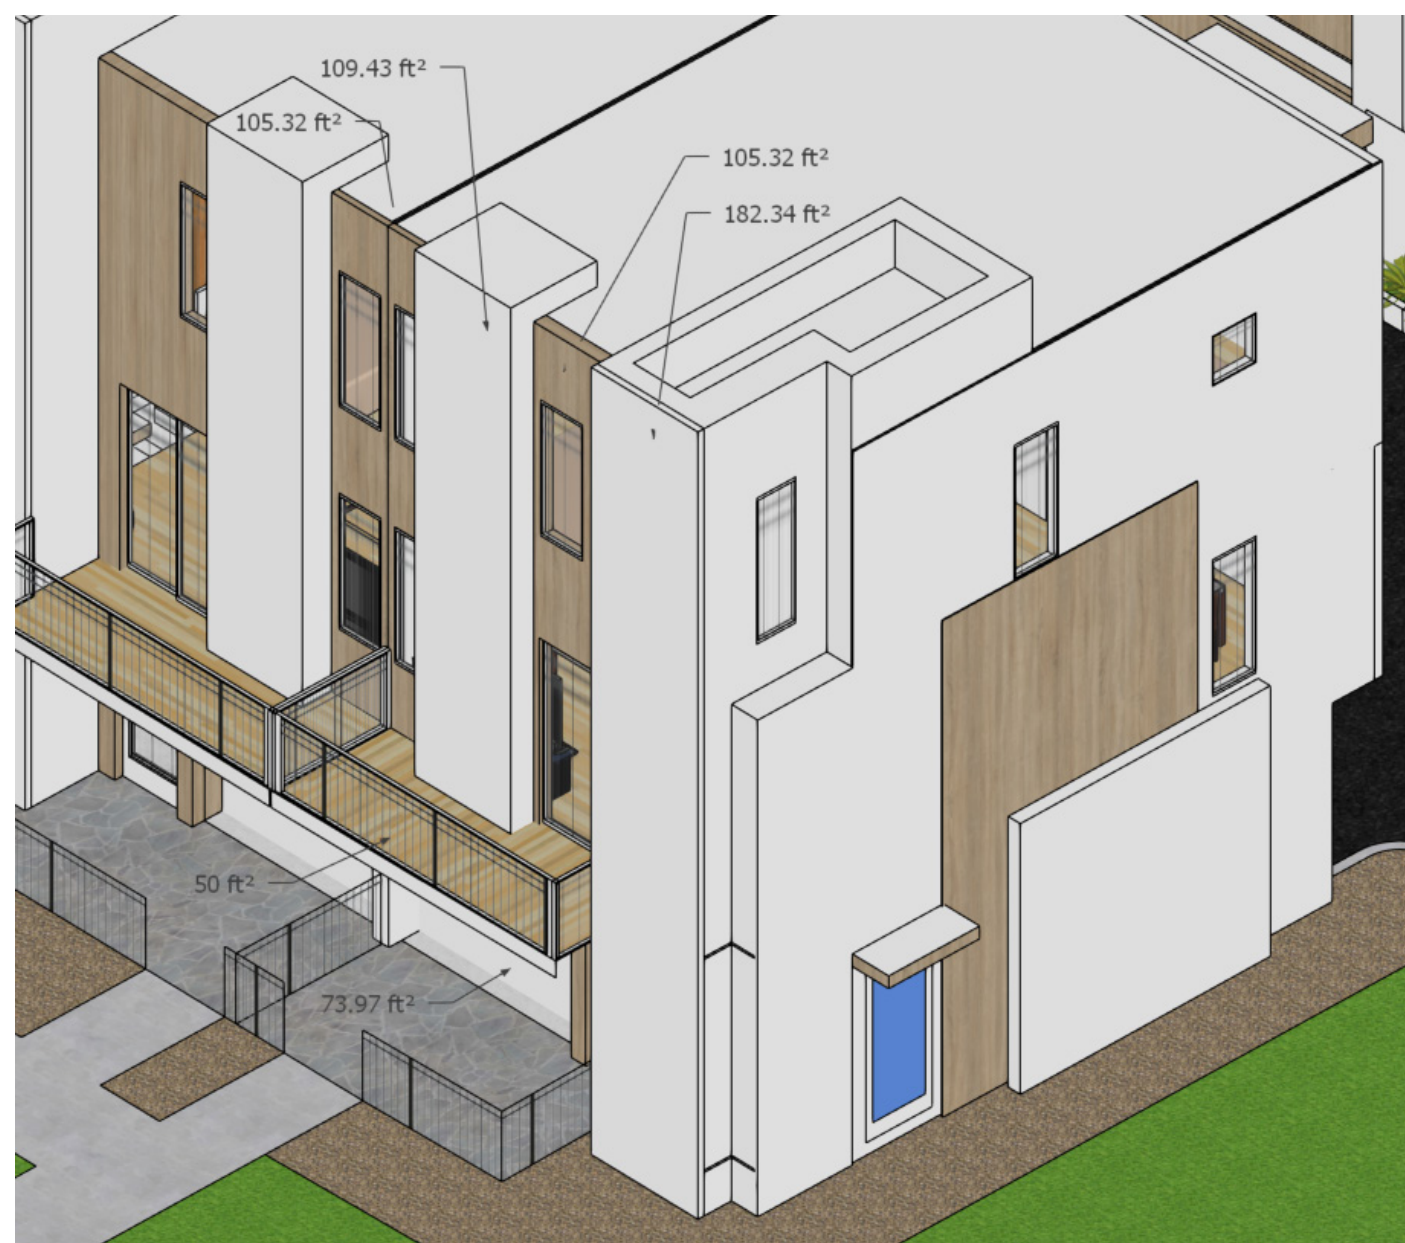

3 STORY UNITS MATERIAL PERCENTAGES AMENITY SPACE
60% STUCCO 30% SYNTHETIC IPE 10% ALUMINUM RAILING

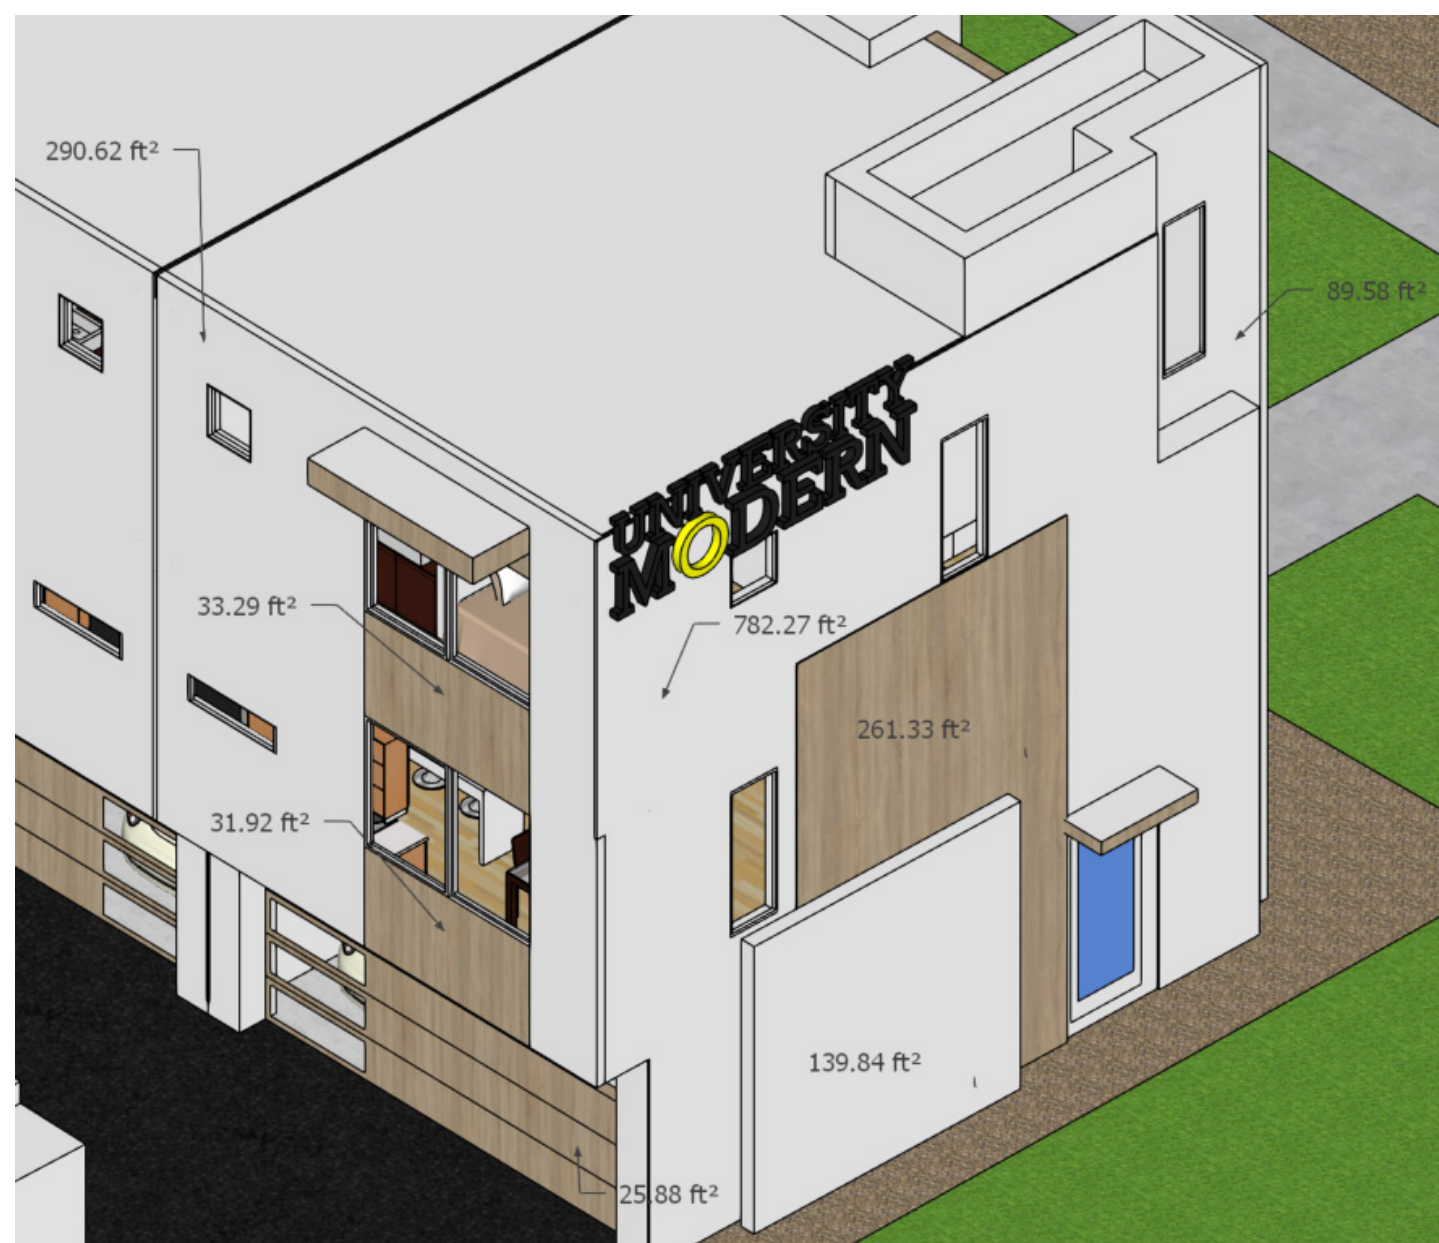

3 STORY UNITS MATERIAL PERCENTAGES INTERIOR DRIVE AISLE
50% STUCCO 10% SYNTHETIC IPE 40% GARAGE DOOR
UNIVERSITY
75% STUCCO 25% SYNTHETIC IPE

TIMBOYLEDESIGN
tim boyle design llc architecture
www.timboyle.com
tim@timboyle.com
917.526.0323

EAGLE CREEK
DESIGN
7642 WEST MAUI LANE, PEORIA, AZ, 85381
www.ecreedesign.com
bruce@ecreedesign.com
TEL: 623-330-5638

REVISIONS

ISSUE RECORD

CONSULTANT

PROJECT NO.
PROJECT
MULTI FAMILY DEVELOPMENT
ADDRESS
CLIENT

DRAWING TITLE

SCALE 1"=15'-0"
DRAWN
DATE
PLOTTED

DRAWING NO.
A-202
ISSUE
REV