


LANDSCAPE DATA TABLE

<b>MESA ZONING ORDINANCE</b> ZONING RM-3		<b>11-33-2(E) LANDSCAPE COMMON OPEN AREA</b> 225SF COMMON OPEN AREA PROVIDED 50% OF 113SF OF LANDSCAPE REQUIRED PROVIDED LANDSCAPE: 1 TREE = 100SF 4 MEDIUM SHRUBS = 4x25SF = 100SF 4 SMALL SHRUBS = 4x10sf = 40SF TOTAL = 140SF > 113SF		<b>11-33-3.B.1 LANDSCAPE YARDS</b> SOUTH REQUIRED: (4) TREES AND (20) SHRUBS PER 100 LF TREES TO BE 24" BOX SOUTH PROVIDED: (4) TREES - (1) 36" BOX, (3) 24" BOX (20) SHRUBS		<b>TREES PROVIDED:</b> <table><tr><th>QUANTITY</th><th>SIZE</th><th>TYPE</th></tr><tr><td>(3)</td><td>36" BOX TREE</td><td>THORNLESS PALO VERDE</td></tr><tr><td>(7)</td><td>24" BOX TREE</td><td>THORNLESS MESQUITE</td></tr><tr><td>(6)</td><td>24" BOX TREE</td><td>FRUITLESS OLIVE</td></tr><tr><td>(2)</td><td>15 GAL TREE</td><td>FRUITLESS OLIVE</td></tr><tr><td colspan="3"><b>(18) TOTAL TREES</b></td></tr></table>		QUANTITY	SIZE	TYPE	(3)	36" BOX TREE	THORNLESS PALO VERDE	(7)	24" BOX TREE	THORNLESS MESQUITE	(6)	24" BOX TREE	FRUITLESS OLIVE	(2)	15 GAL TREE	FRUITLESS OLIVE	<b>(18) TOTAL TREES</b>		
QUANTITY	SIZE	TYPE																							
(3)	36" BOX TREE	THORNLESS PALO VERDE																							
(7)	24" BOX TREE	THORNLESS MESQUITE																							
(6)	24" BOX TREE	FRUITLESS OLIVE																							
(2)	15 GAL TREE	FRUITLESS OLIVE																							
<b>(18) TOTAL TREES</b>																									
<b>BUILDING AND SITE AREAS</b> TOTAL SITE AREA GROSS 10,893SF TOTAL SITE AREA NET 11,120SF  TOTAL HARDSCAPE 5,251SF CURB 275SF SIDEWALK 824SF ASPHALT 4,152SF  TOTAL LANDSCAPE 3,300SF  TOTAL BUILDING AT GRADE 2,540SF CARPORT 930SF		<b>TABLE 11-33-3.A.4 PERIMETER LANDSCAPING</b> NORTH REQUIRED: (1) TREE AND (4) SHRUBS PER 25 LF 90LF = (4) TREES AND (16) SHRUBS TREES 25% 36" BOX, 50% 24" BOX, REMAINDER > 15 GAL SHRUBS 50% 5 GAL, REMAINDER > 1 GAL NORTH PROVIDED: (4) TREES - (2) 36" BOX, (2) 24" BOX (16) SHRUBS - (8) 5 GAL, (8) 1 GAL		<b>11-33-3.B.2 LANDSCAPE YARDS</b> EAST AND WEST REQUIRED: (3) TREES AND (20) SHRUBS PER 100LF 121LF = (4) TREES AND (24) SHRUBS TREES 50% 24" BOX, REMAINDER >15 GAL EAST PROVIDED: (4) TREES - (4) 24" BOX (24) SHRUBS WEST PROVIDED: (6) TREES - (4) 24" BOX, (2) 15 GAL (24) SHRUBS		<b>SHRUBS PROVIDED:</b> <table><tr><th>QUANTITY</th><th>SIZE</th><th>TYPE</th></tr><tr><td>(10)</td><td>5 GAL SHRUB</td><td>ORANGE JUBILEE</td></tr><tr><td>(16)</td><td>5 GAL SHRUB</td><td>RED BIRD OF PARADISE</td></tr><tr><td>(62)</td><td>1 GAL SHRUB</td><td>CHIHUAHUAN SAGE</td></tr><tr><td>(12)</td><td>1 GAL SHRUB</td><td>BLUE GLOW AGAVE</td></tr><tr><td colspan="3"><b>(100) TOTAL SHRUBS</b></td></tr></table>		QUANTITY	SIZE	TYPE	(10)	5 GAL SHRUB	ORANGE JUBILEE	(16)	5 GAL SHRUB	RED BIRD OF PARADISE	(62)	1 GAL SHRUB	CHIHUAHUAN SAGE	(12)	1 GAL SHRUB	BLUE GLOW AGAVE	<b>(100) TOTAL SHRUBS</b>		
QUANTITY	SIZE	TYPE																							
(10)	5 GAL SHRUB	ORANGE JUBILEE																							
(16)	5 GAL SHRUB	RED BIRD OF PARADISE																							
(62)	1 GAL SHRUB	CHIHUAHUAN SAGE																							
(12)	1 GAL SHRUB	BLUE GLOW AGAVE																							
<b>(100) TOTAL SHRUBS</b>																									

W 8th PLACE

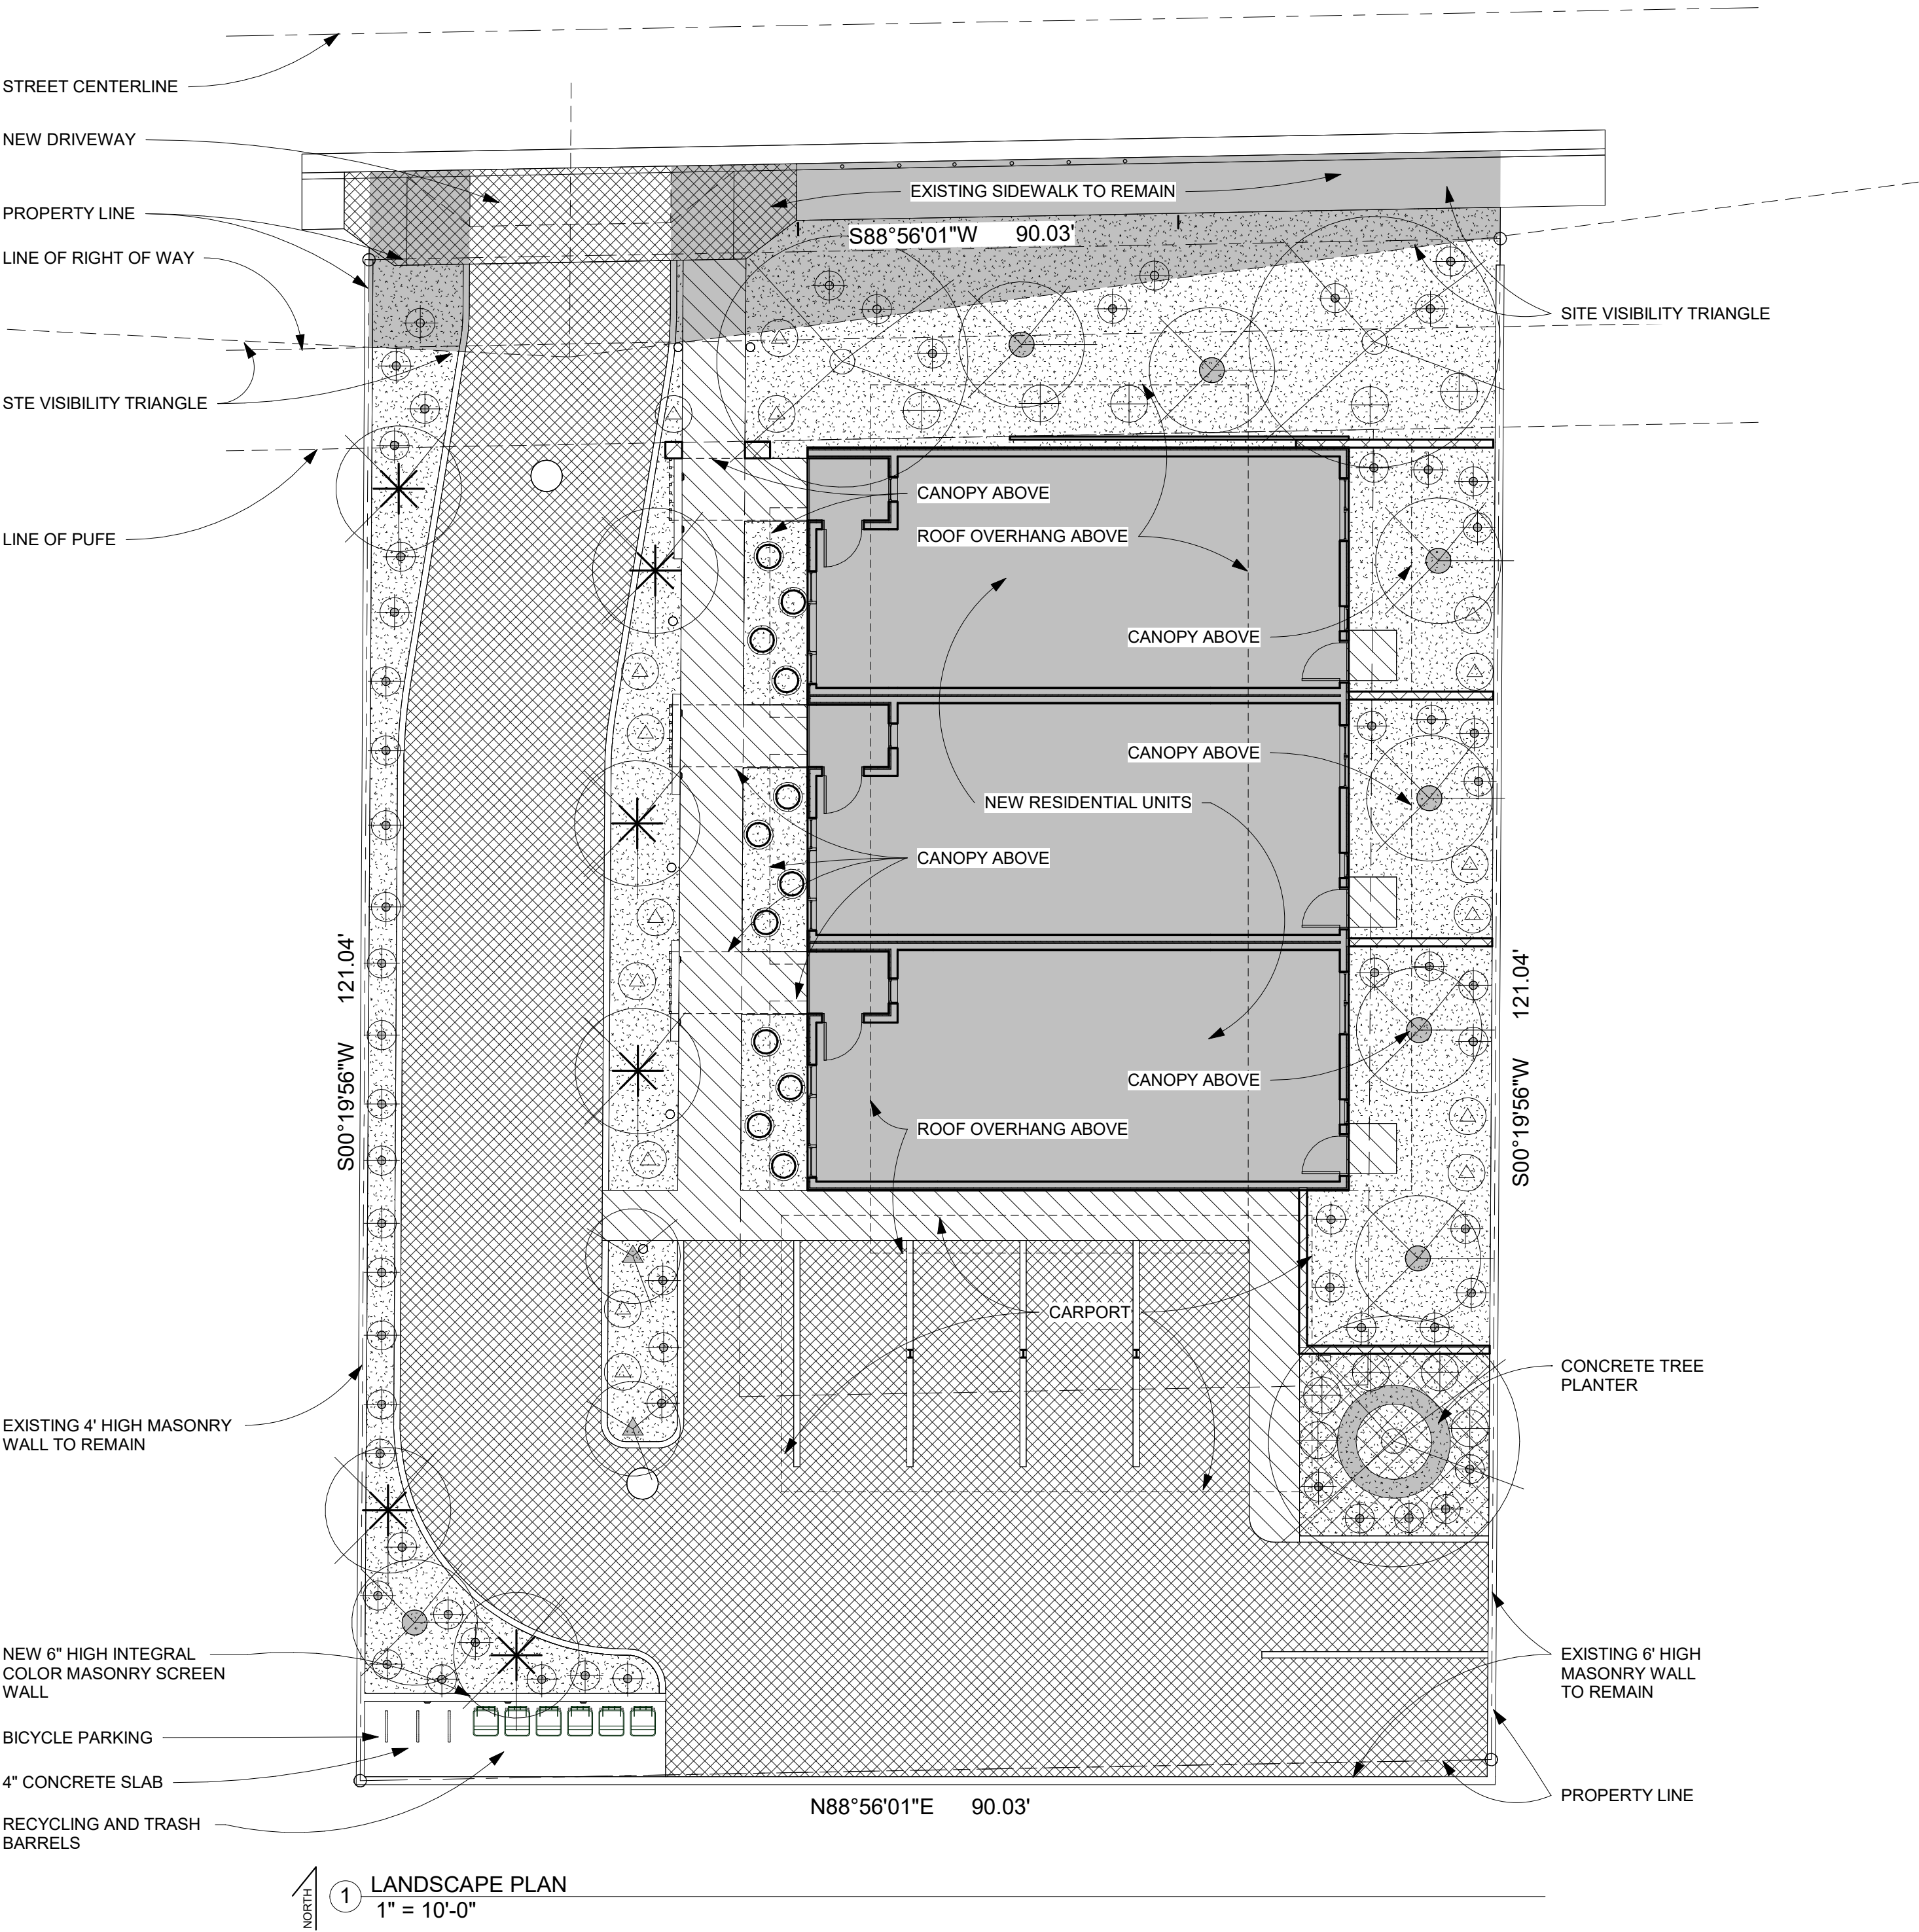

LANDSCAPE PLAN LEGEND

	COMMON OPEN AREA
	2" DECOMPOSED GRANITE
	ASPHALT
	INTEGRAL COLOR CONCRETE
	36" BOX TREE THORNLESS PALO VERDE
	24" BOX TREE THORNLESS MESQUITE
	24" BOX TREE FRUITLESS OLIVE
	15 GAL TREE FRUITLESS OLIVE
	5 GAL SHRUB ORANGE JUBILEE
	5 GAL SHRUB RED BIRD OF PARADISE
	1 GAL SHRUB CHIHUAHUAN SAGE
	1 GAL SHRUB BLUE GLOW AGAVE

OWNER AND ARCHITECT



Owner:  
Thomas Adhoot  
Derek Olson  
480.276.5932  
Architect:  
Victoria Snively  
602.370.5183

CHERRY TRI-PLEX  
727 W 8TH PLACE MESA, AZ  
NOT FOR CONSTRUCTION

JULY 12, 2022

L-1.0

LANDSCAPE PLAN