




RETAIL BUILDING 1 - SOUTH ELEVATION

1/8" = 1'-0"




RETAIL BUILDING 1 - EAST ELEVATION

1/8" = 1'-0"

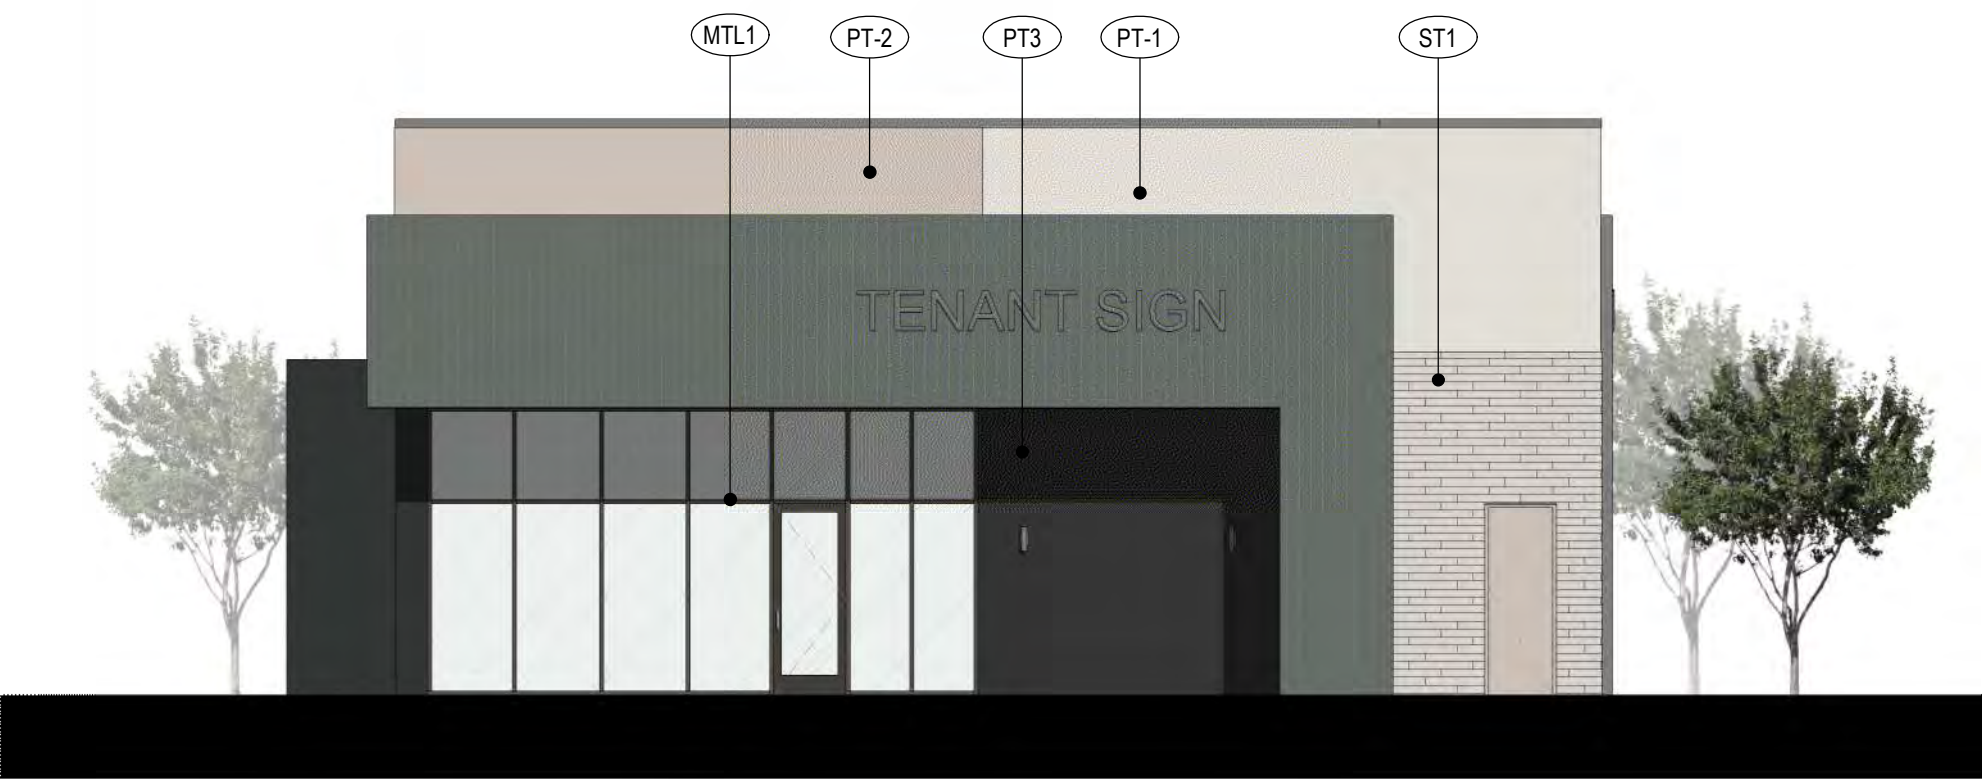

RETAIL BUILDING 1 - WEST ELEVATION

1/8" = 1'-0"

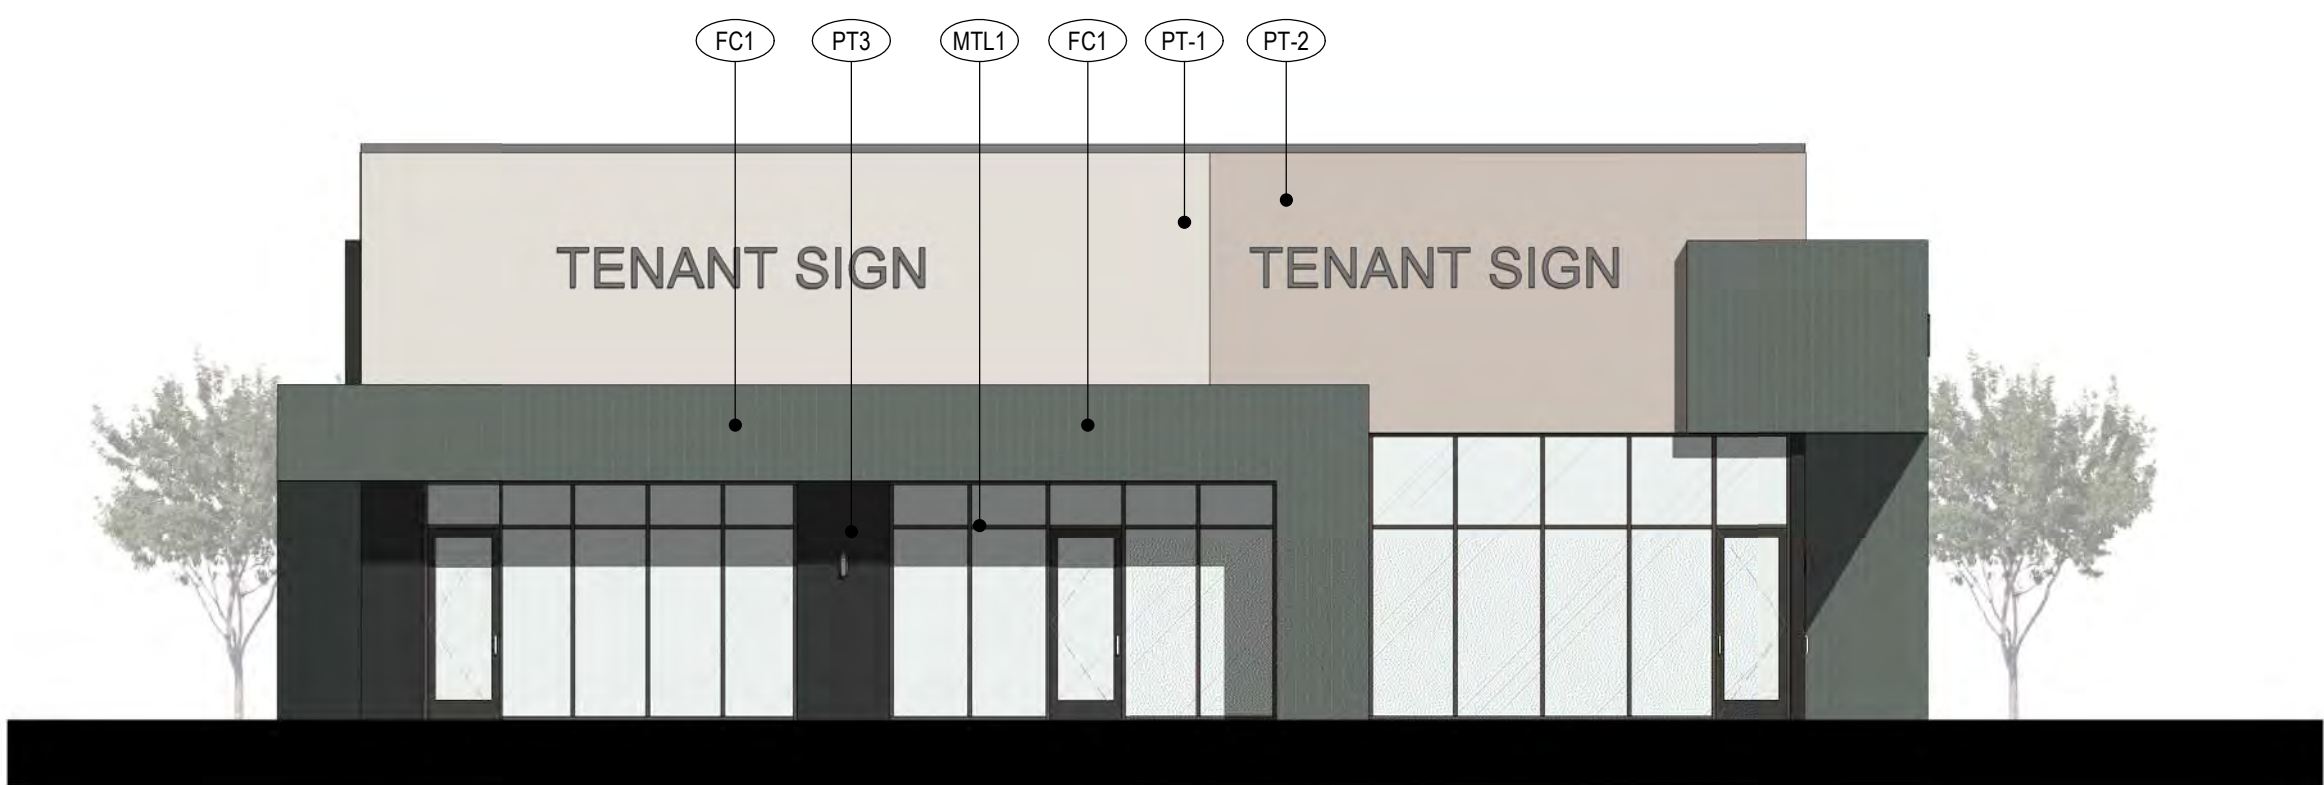

RETAIL BUILDING 1 - NORTH ELEVATION


1/8" = 1'-0"



Section 1-1


1/8" = 1'-0"

EXTERIOR FINISH LEGEND		
SYMBOL	ID	DESCRIPTION
	PT1	STUCCO PAINT COLOR SHERWIN-WILLIAMS - 7641, COLONNADE GRAY
	PT2	STUCCO PAINT COLOR SHERWIN-WILLIAMS - 7045, INTELLECTUAL GRAY
	PT3	EIFS INTEGRAL COLOR SHERWIN-WILLIAMS - 7048, URBANE BRONZE
	FC1	ARTISAN SHIPLAP EXTERIOR FIBER CEMENT PANEL PAINTED SHERWIN WILLIAMS - 9130, EVERGREEN FOG
	ST1	STONE VENEER - CORDOVA STONE LIMESTONE - GROUND FACE
	ST2	CORDOVA STONE MASONRY CMU LIMESTONE - GROUND FACE
	MTL1	ALUMINUM STOREFRONT, WINDOW FRAMES, TRELLISES - DARK BRONZE
	WD1	WOOD FOR OUTDOOR SEATING

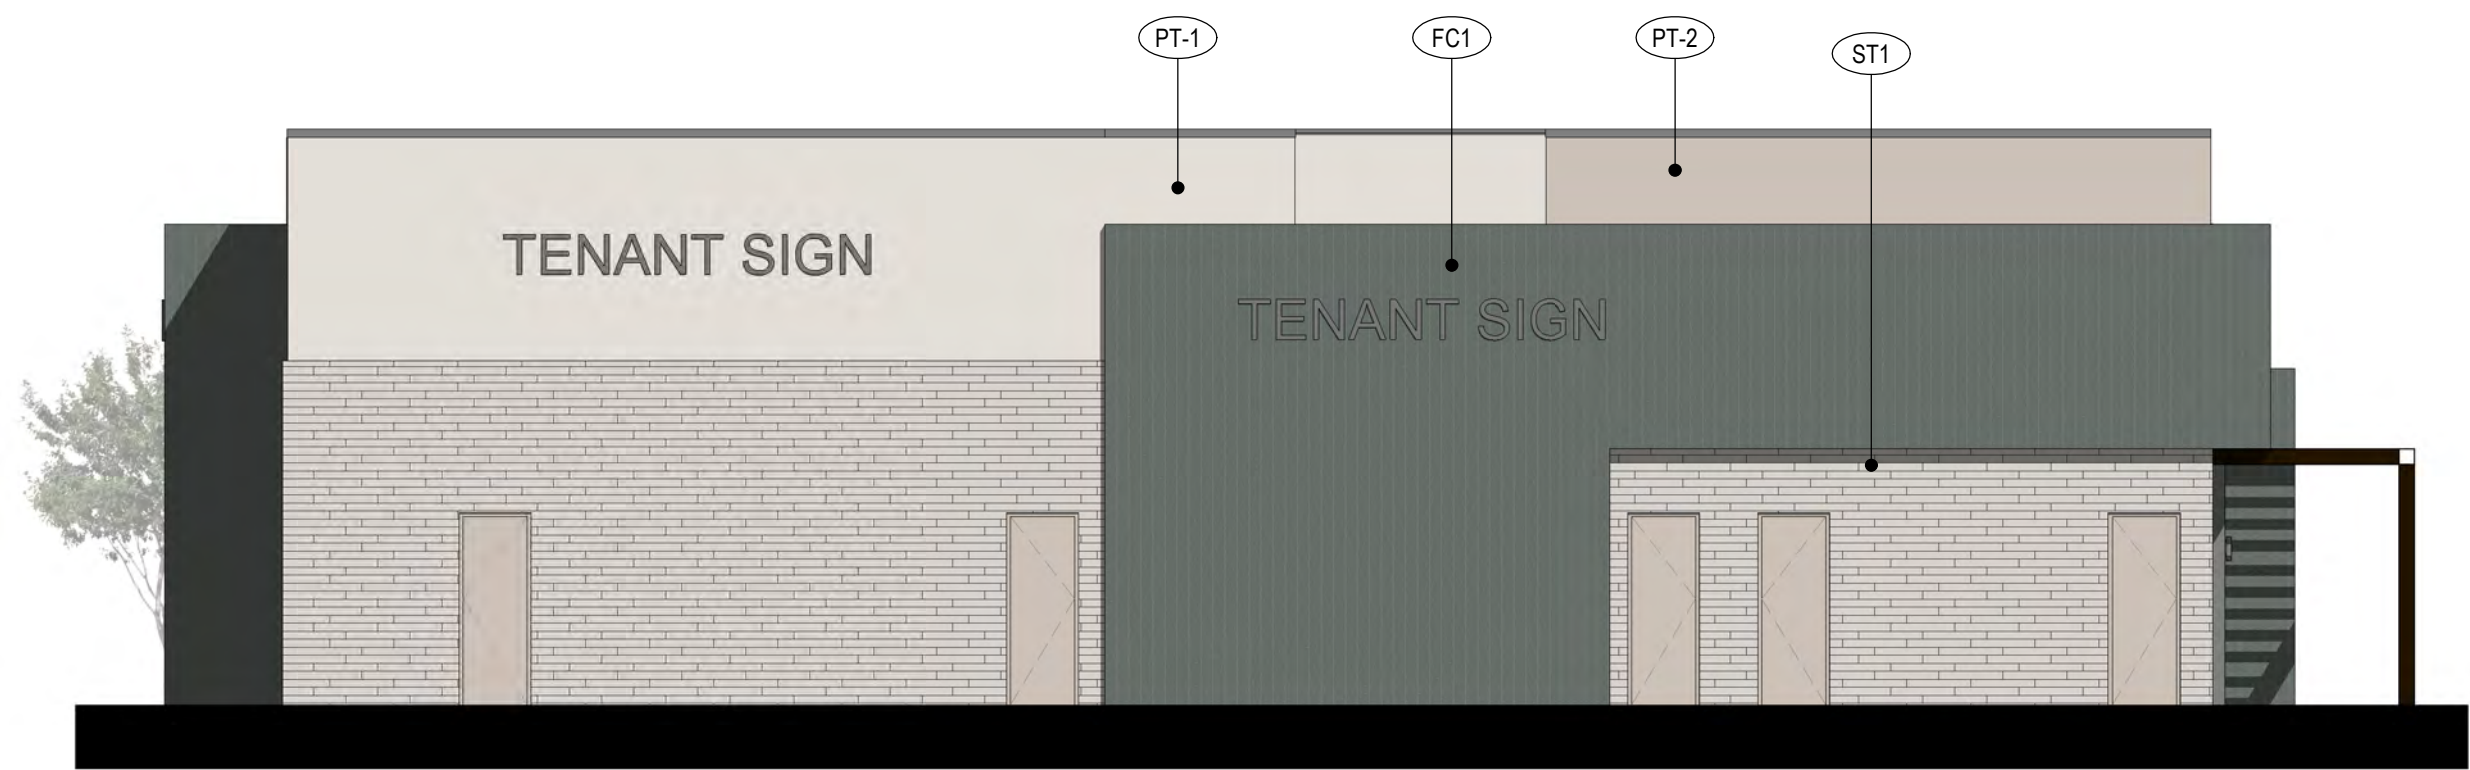


RETAIL BUILDING 2 - WEST ELEVATION

1/8" = 1'-0"

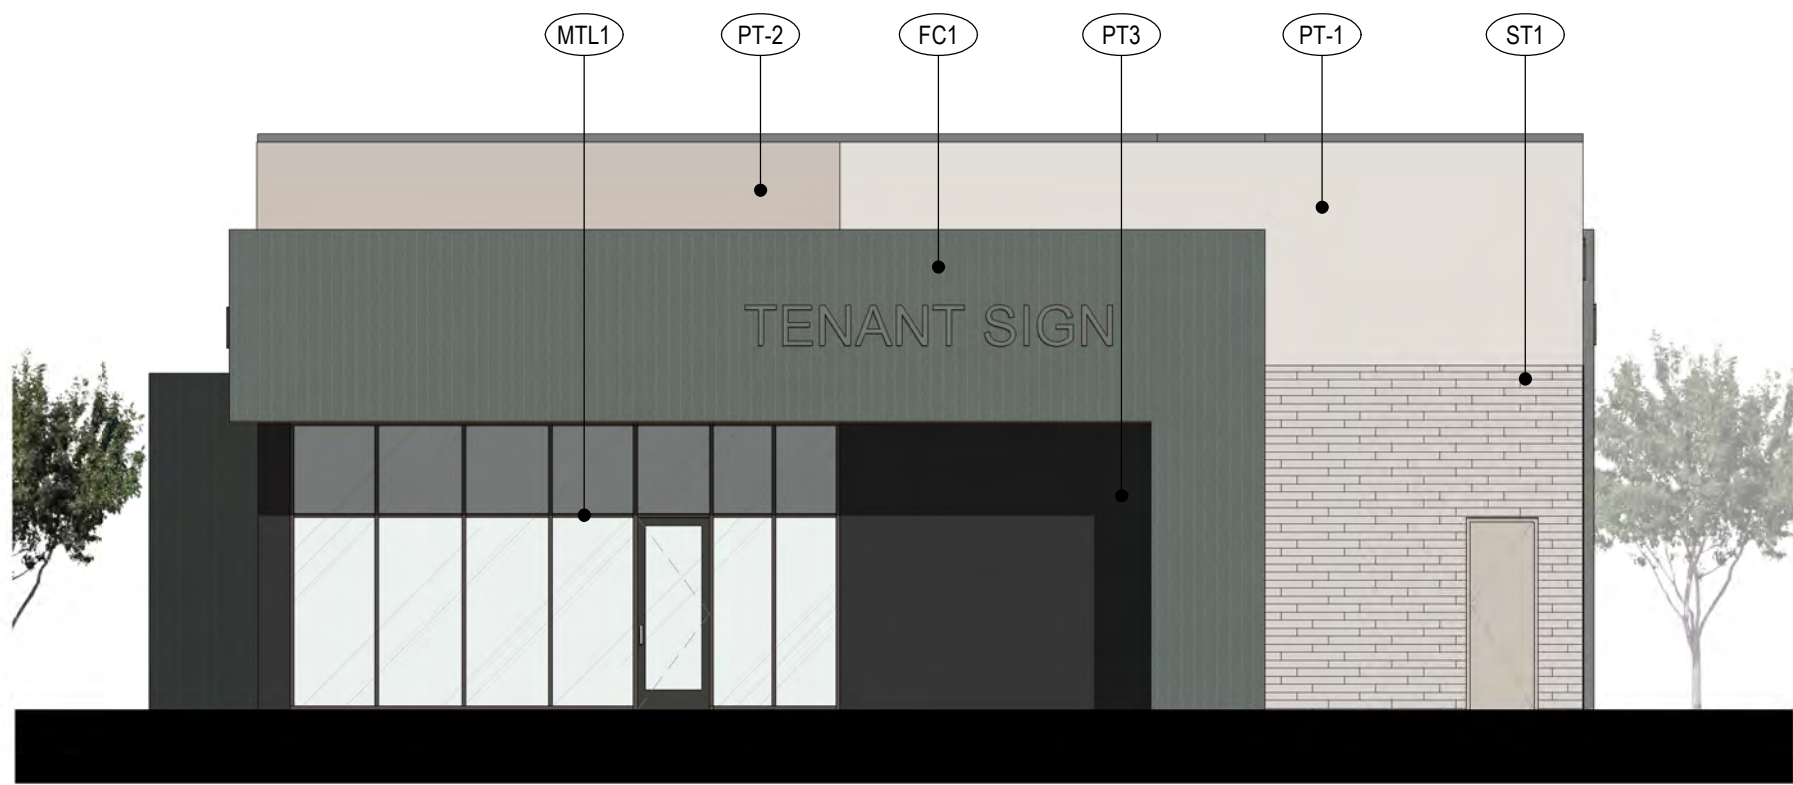


RETAIL BUILDING 2 - NORTH ELEVATION

1/8" = 1'-0"

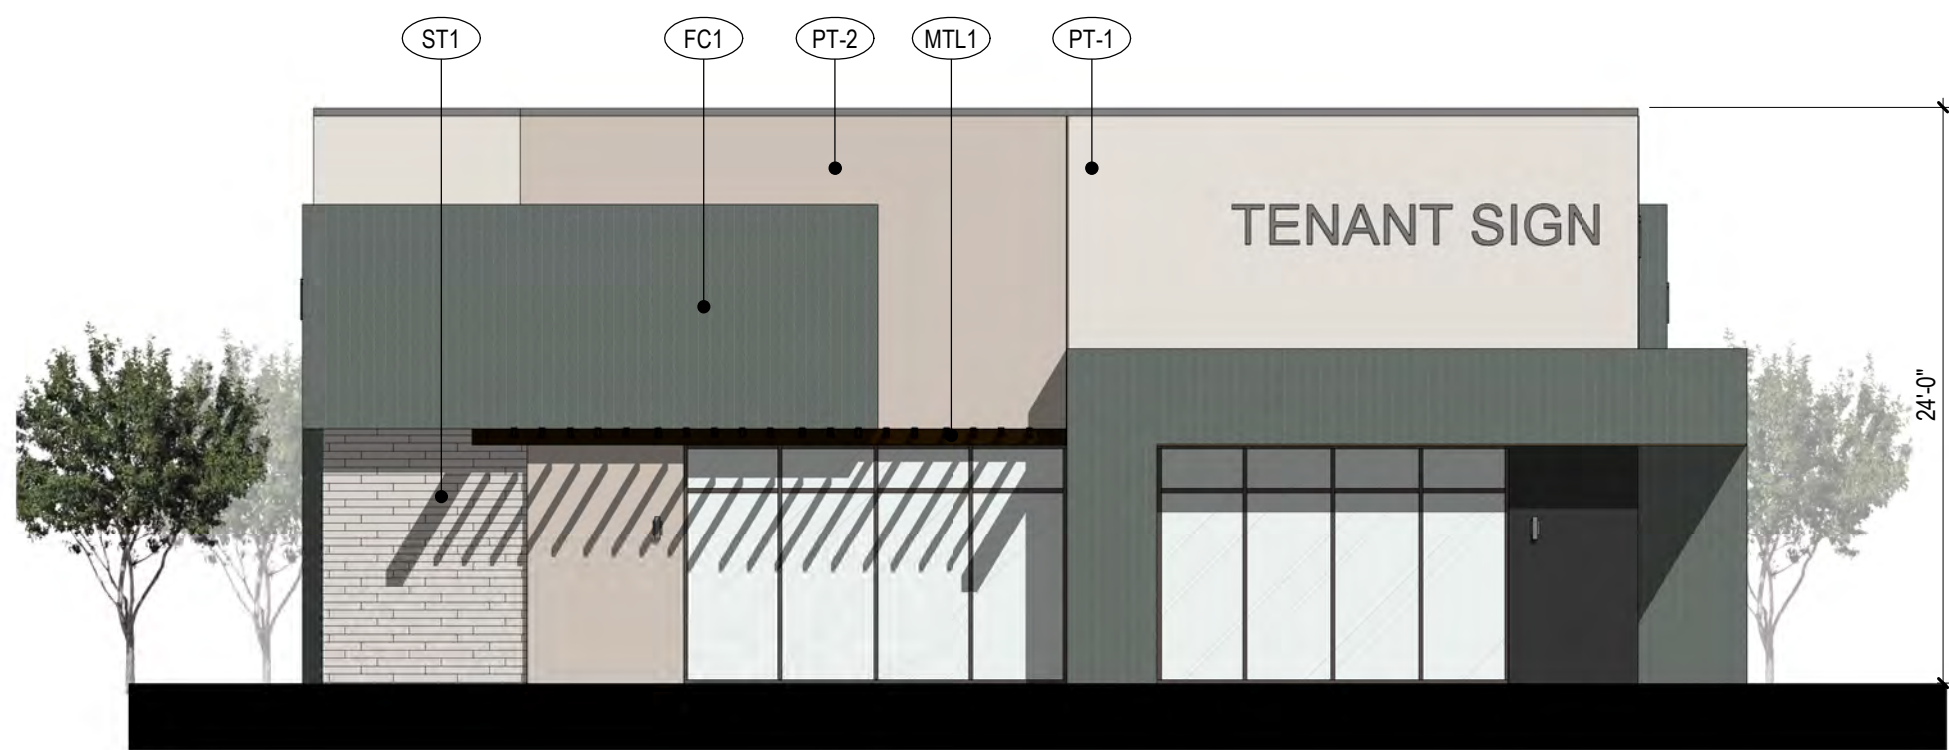


RETAIL BUILDING 2 - SOUTH ELEVATION

1/8" = 1'-0"

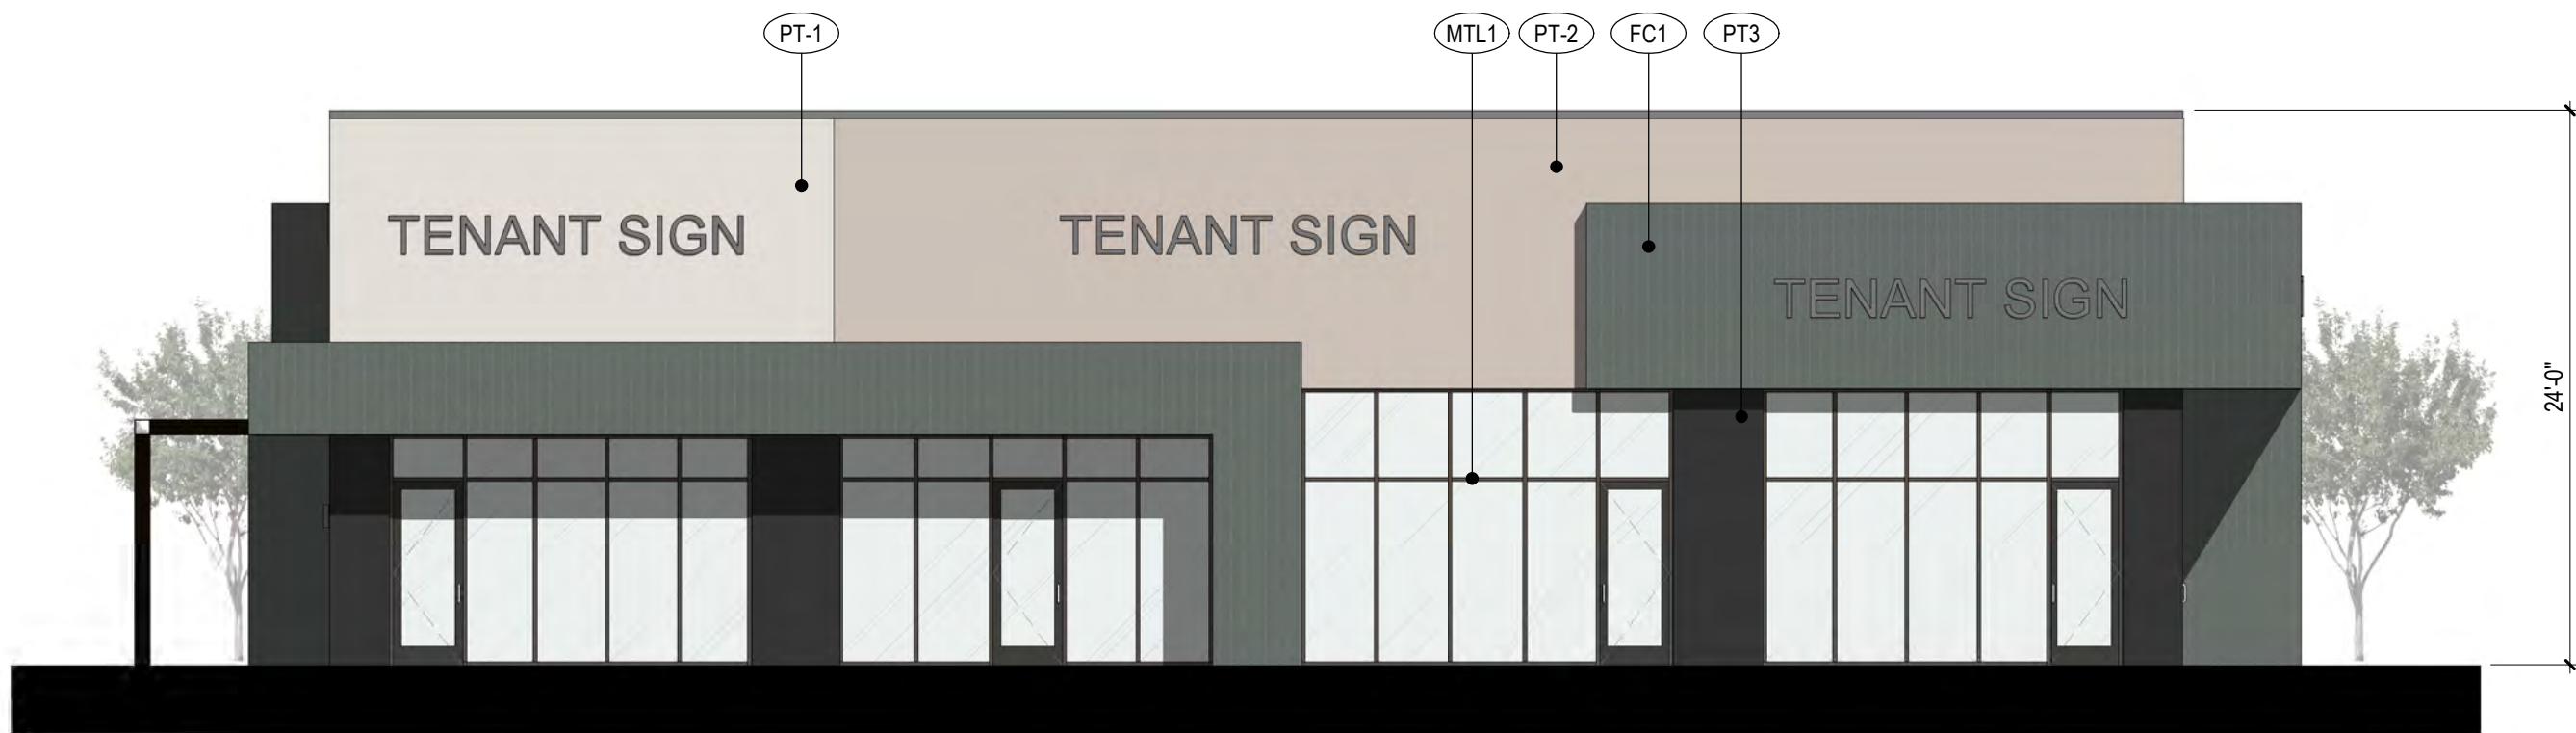

RETAIL BUILDING 2 - EAST ELEVATION

1/8" = 1'-0"

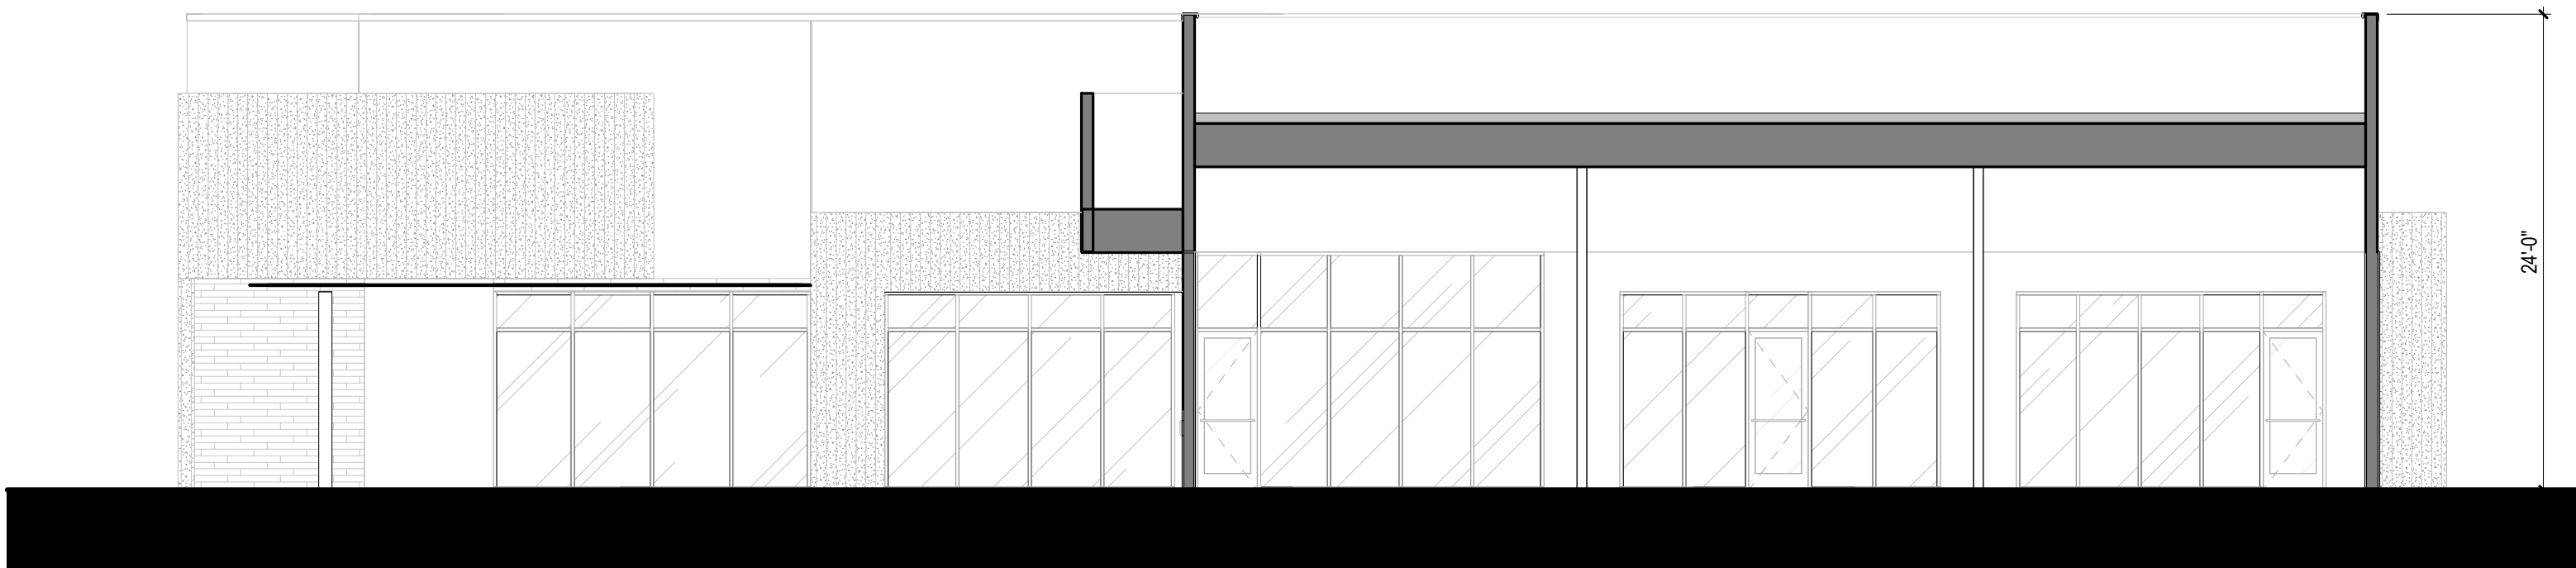

Section 2-2

1/8" = 1'-0"

EXTERIOR FINISH LEGEND		
SYMBOL	ID	DESCRIPTION
	PT1	STUCCO PAINT COLOR SHERWIN-WILLIAMS - 7641, COLONNADE GRAY
	PT2	STUCCO PAINT COLOR SHERWIN-WILLIAMS - 7045, INTELLECTUAL GRAY
	PT3	EIFS INTEGRAL COLOR SHERWIN-WILLIAMS - 7048, URBANE BRONZE
	FC1	ARTISAN SHIPLAP EXTERIOR FIBER CEMENT PANEL PAINTED SHERWIN WILLIAMS - 9130, EVERGREEN FOG
	ST1	STONE VENEER - CORDOVA STONE LIMESTONE - GROUND FACE
	ST2	CORDOVA STONE MASONRY CMU LIMESTONE - GROUND FACE
	MTL1	ALUMINUM STOREFRONT, WINDOW FRAMES, TRELLISES - DARK BRONZE
	WD1	WOOD FOR OUTDOOR SEATING



EXTERIOR FINISH LEGEND		
SYMBOL	ID	DESCRIPTION
	PT1	STUCCO PAINT COLOR SHERWIN-WILLIAMS - 7641, COLONNADE GRAY
	PT2	STUCCO PAINT COLOR SHERWIN-WILLIAMS - 7045, INTELLECTUAL GRAY
	PT3	EIFS INTEGRAL COLOR SHERWIN-WILLIAMS - 7048, URBANE BRONZE
	FC1	ARTISAN SHIPLAP EXTERIOR FIBER CEMENT PANEL PAINTED SHERWIN WILLIAMS - 9130, EVERGREEN FOG
	ST1	STONE VENEER - CORDOVA STONE LIMESTONE - GROUND FACE
	ST2	CORDOVA STONE MASONRY CMU LIMESTONE - GROUND FACE
	MTL1	ALUMINUM STOREFRONT, WINDOW FRAMES, TRELLISES - DARK BRONZE
	WD1	WOOD FOR OUTDOOR SEATING



FENCING AND PLANTER CMU PATTERN ANALOGUE



SOUTH RETAIL PLAZA ELEVATION

1/8" = 1'-0"




WEST RETAIL PLAZA ELEVATION


1/8" = 1'-0"



- 1 **PT-1** EIFS SHERWIN -WILLIAMS - SW 7641, COLONNADE GRAY
- 2 **PT-2** EIFS SHERWIN -WILLIAMS - SW 7045, INTELLECTUAL GRAY
- 3 **PT-3** EIFS INTEGRAL COLOR SHERWIN -WILLIAMS -SW 7048, URBANE BRONZE
- 4 **FC-1** ARTISAN SHIPLAP EXTERIOR FIBER CEMENT PANEL PAINTED SHERWIN WILLIAMS - 9130, EVERGREEN FOG
- 5 **ST-1** STONE VENEER - CORDOVA STONE - GROUND FACE
- 6 **MTL-1** STANDING SEAM ROOF PAC-CLAD-DARK BRONZE COLOR.
- 7 **ST-2** CORDOVA STONE MASONRY CMU LIMESTONE - GROUND FACE
- 8 **WD-1** WOOD FOR OUTDOOR SEATING

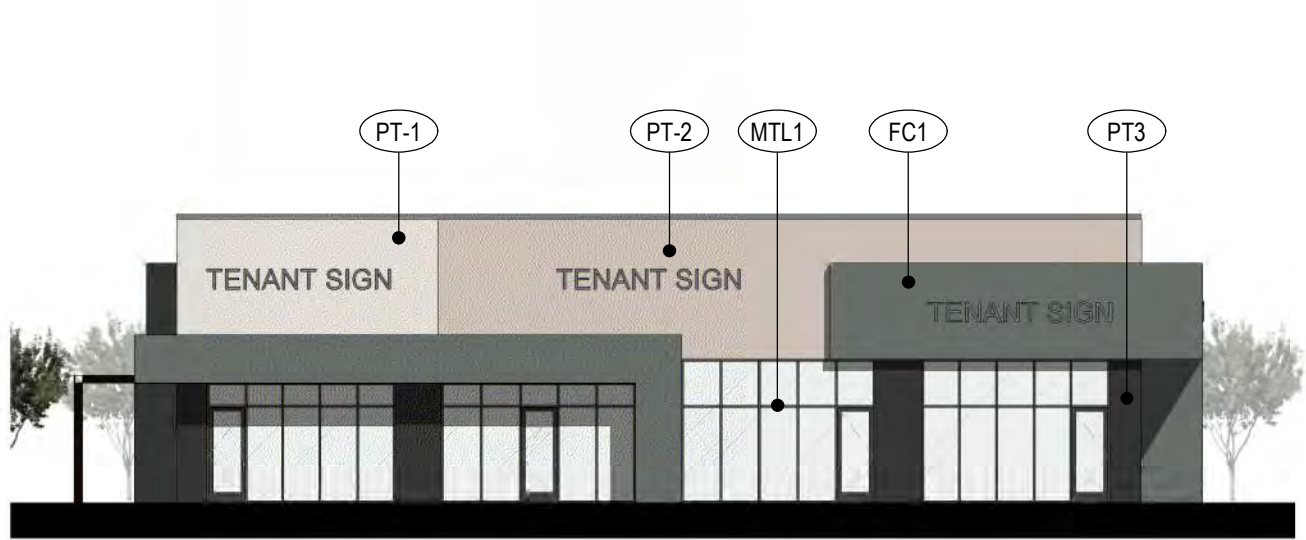


RETAIL BUILDING 2 - EAST ELEVATION
1/16" = 1'-0"

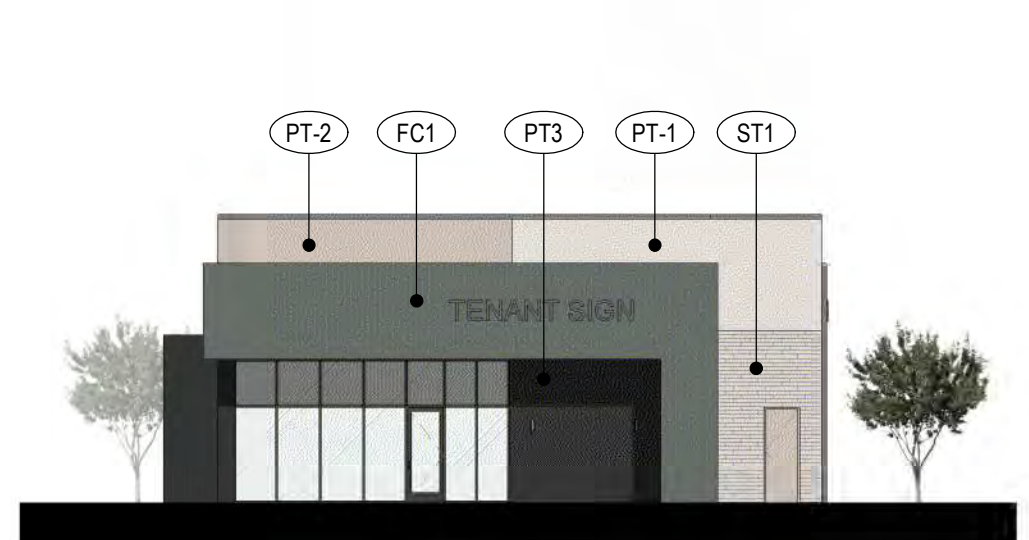

RETAIL BUILDING 1 - WEST ELEVATION
1/16" = 1'-0"



WEST ELEVATION
1/16" = 1'-0"

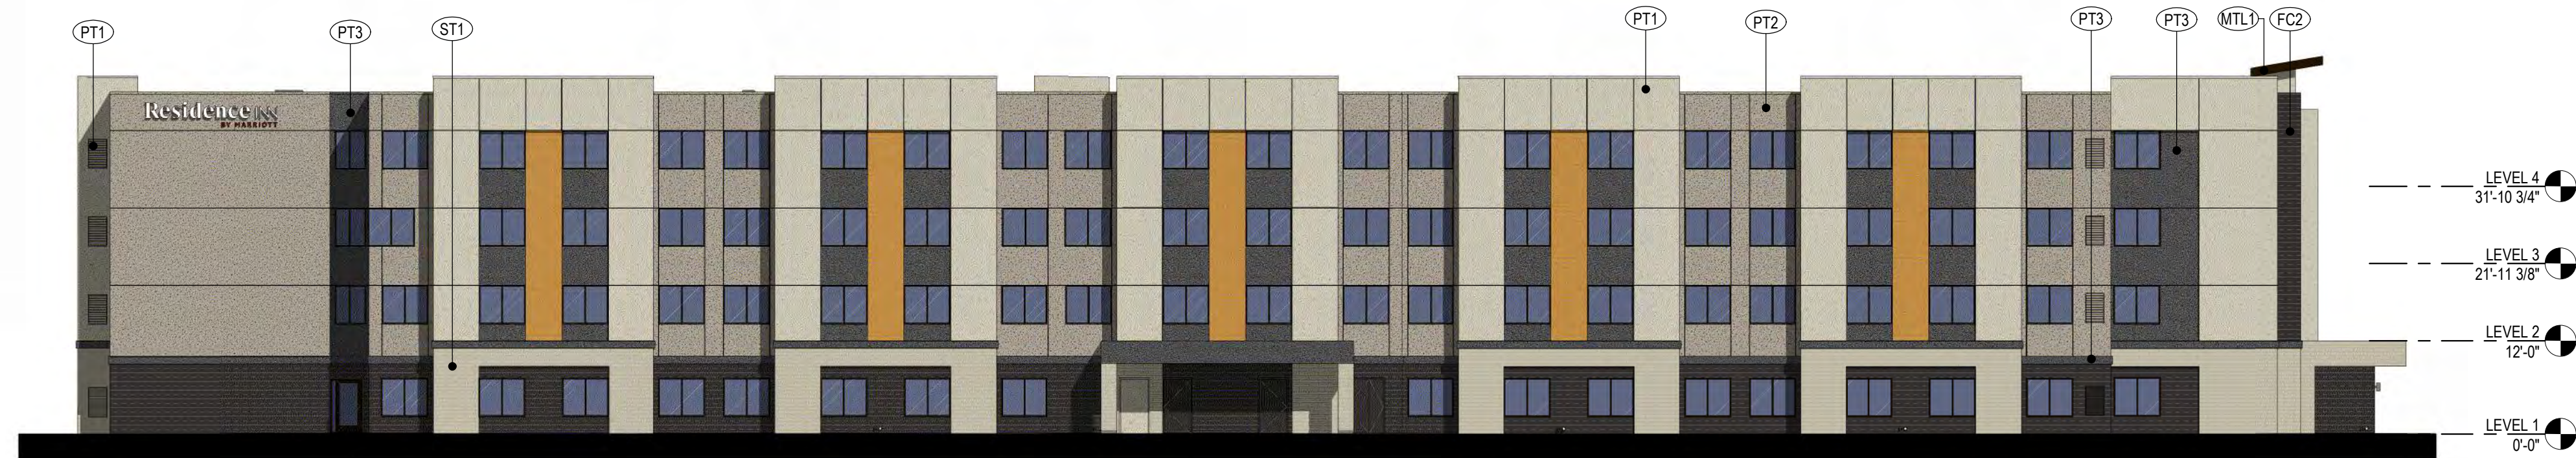

EAST ELEVATION
1/16" = 1'-0"



SOUTH ELEVATION
1/16" = 1'-0"



NORTH ELEVATION
1/16" = 1'-0"



WEST FENCING ELEVATION
1/16" = 1'-0"




NORTH FENCING ELEVATION
1/16" = 1'-0"


EXTERIOR FINISH LEGEND					
SYMBOL	ID	DESCRIPTION	SYMBOL	ID	DESCRIPTION
	PT1	EIFS INTEGRAL COLOR SHERWIN-WILLIAMS - COLONNADE GRAY SW 7641		FC1	POLY-ASH EXTERIOR SIDING ARTISAN - CHANNEL SIDING PAINTED TASSEL SW 6369
	PT2	EIFS INTEGRAL COLOR SHERWIN-WILLIAMS - INTELLECTUAL GRAY SW 7045		FC2	FIBER CEMENT SIDING NICHIIHA - BARK VINTAGE WOOD
	PT3	EIFS INTEGRAL COLOR SHERWIN-WILLIAMS - URBANE BRONZE SW 7048		MTL1	STANDING SEAM METAL ROOFING DARK BRONZE ANODIZED ALUMINUM
	ST1	CULTURED STONE VENEER STONE VENEER ELDORADO OR EQUAL - ZEN 24 - SOFT LIGHT		MTL2	ALUMINUM STOREFRONT & WINDOW FRAMES / TRELLISES - SHED ROOF FASCIA
	ST2	CORDOVA STONE MASONRY CMU LIMESTONE - GROUND FACE		MTL3	METAL FENCING TO MATCH STOREFRONT AND WINDOW FRAMES/ TRELLISES DARK BRONZE ANODIZED




MAIN ENTRANCE PERSPECTIVE VIEW

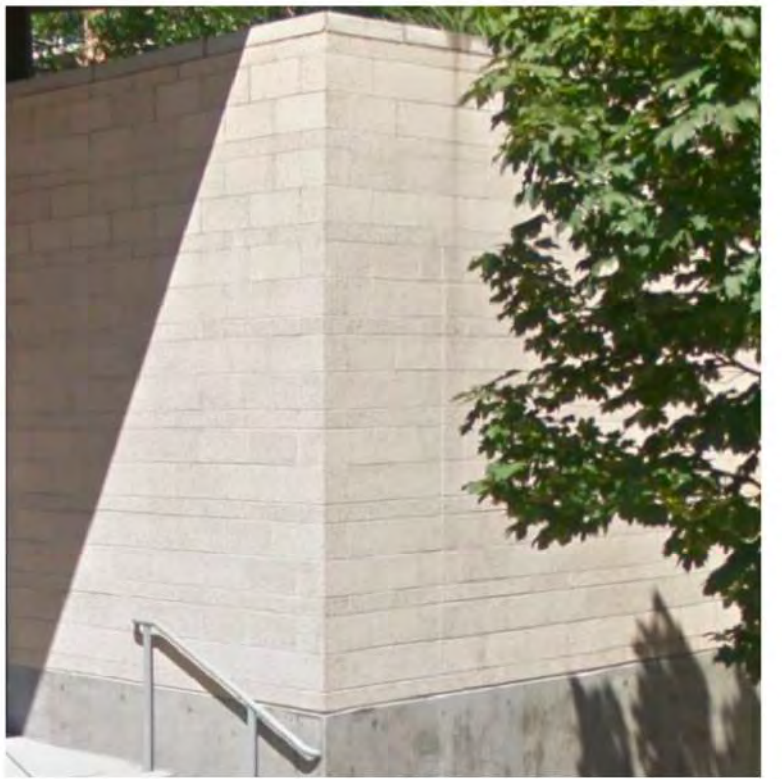


CMU FENCING PATTERN ANALOGUE

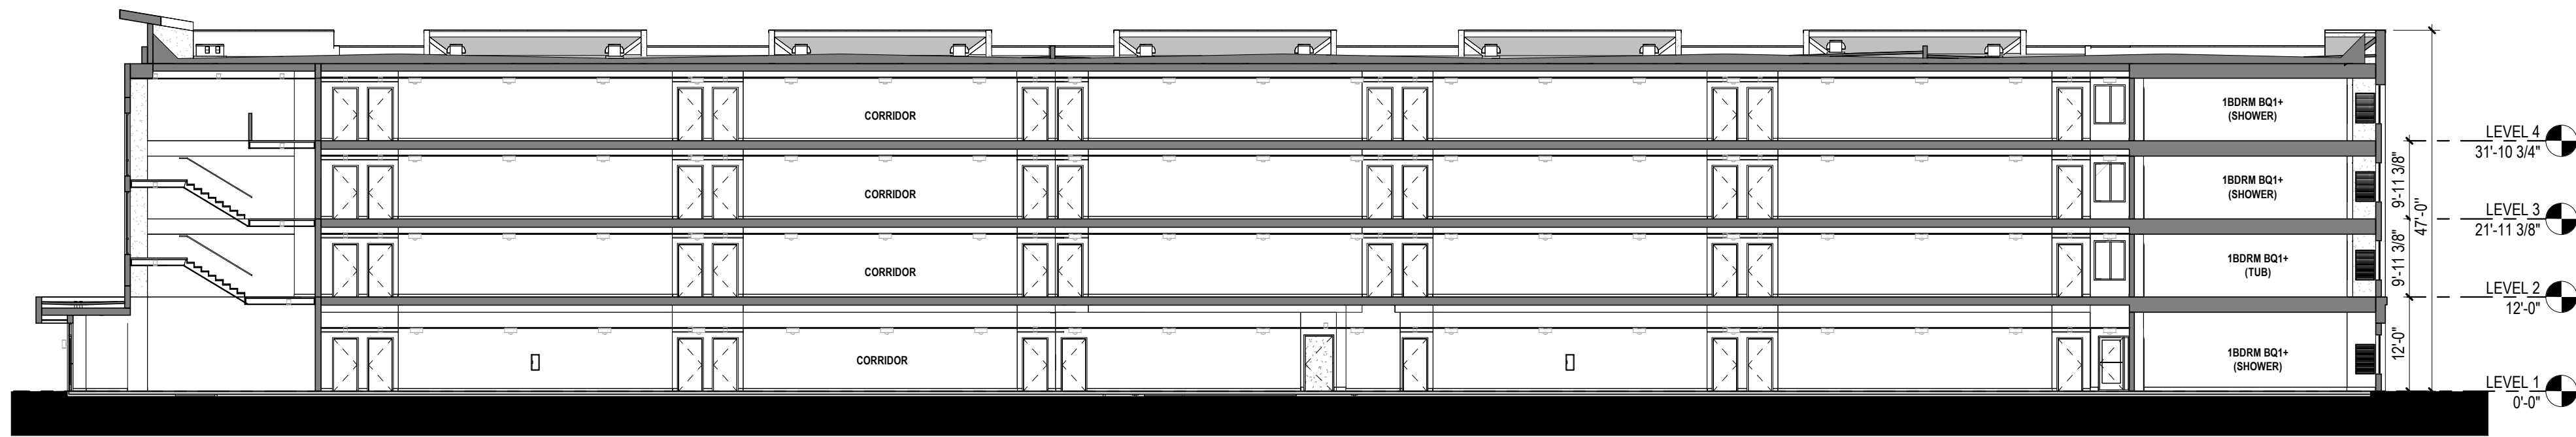

Section A
1/16" = 1'-0"

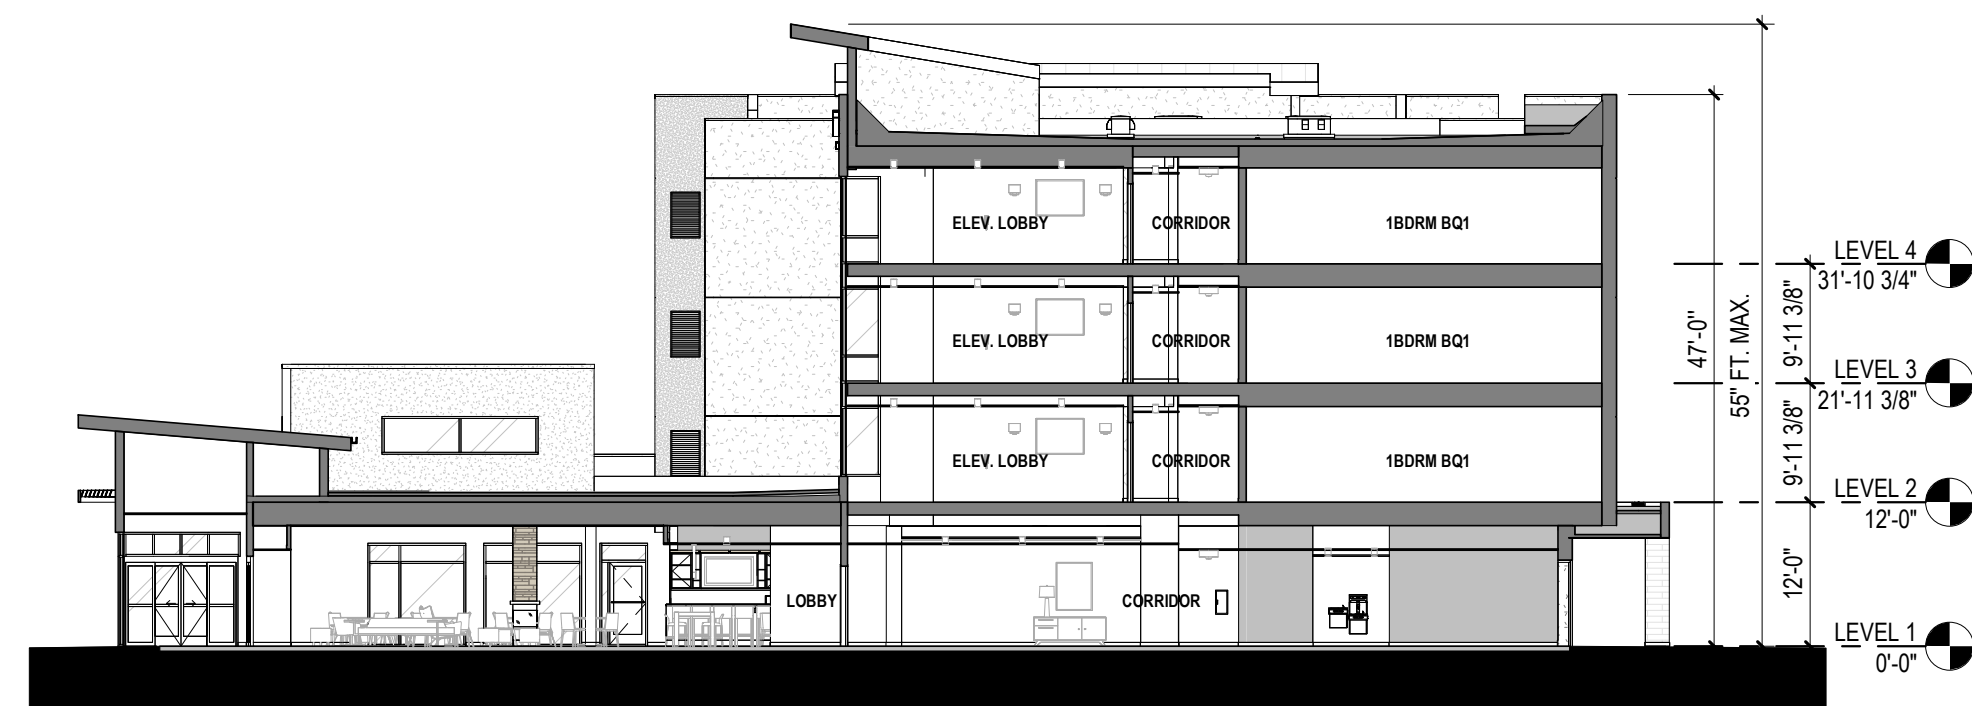

Section B
1/16" = 1'-0"

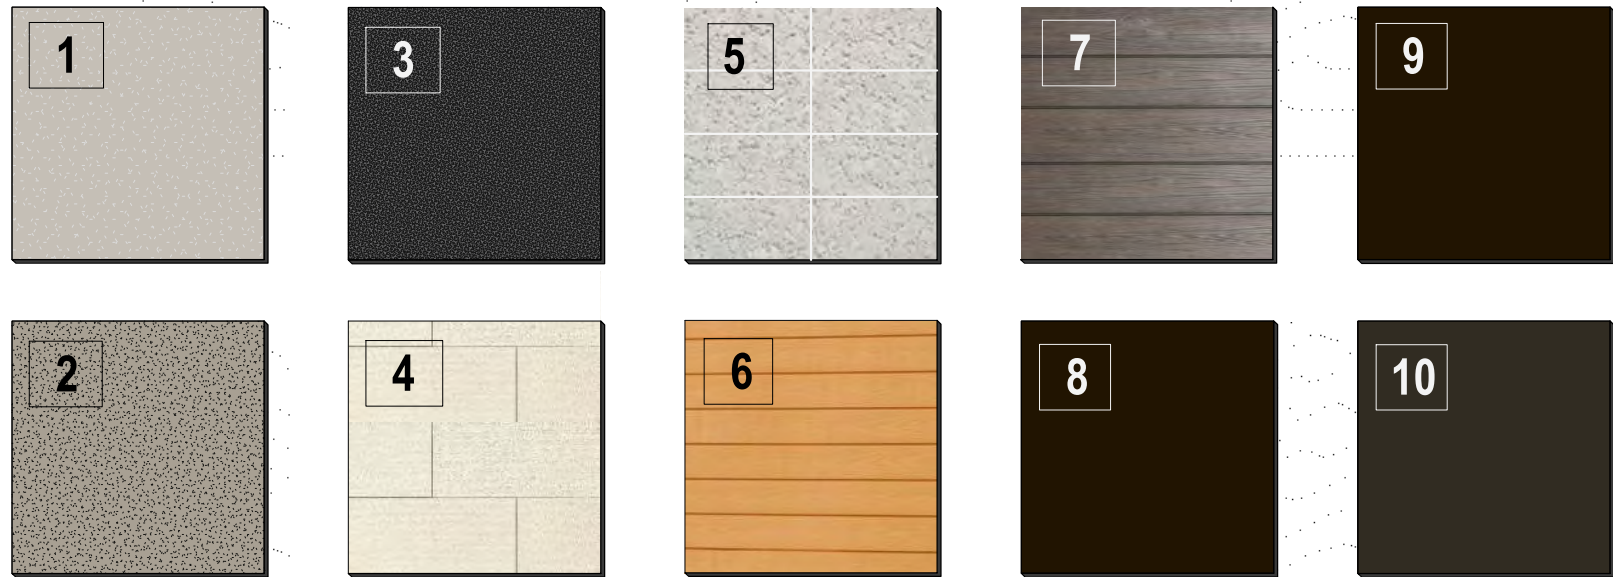

- | | | |
|----|--------------|--|
| 1 | PT-1 | EIFS SHERWIN WILLIAMS COLONNADE GRAY SW 7641 |
| 2 | PT-2 | EIFS SHERWIN WILLIAMS INTELLECTUAL GRAY SW 7045 |
| 3 | PT-3 | EIFS SHERWIN WILLIAMS URBANE BRONZE SW 7048 |
| 4 | ST-1 | STONE VENEER ELDORADO OR EQUAL
ZEN 24 - SOFT LIGHT |
| 5 | ST-2 | CORDOVA STONE MASONRY CMU - LIMESTONE - GROUND FACE |
| 6 | FC-1 | ARTISAN SHIPLAP EXTERIOR FIBER CEMENT PANEL PAINTED
SHERWIN WILLIAMS TASSEL SW 6369 |
| 7 | FC-2 | FIBER CEMENT NICHHA VINTAGE WOOD BARK |
| 8 | MTL-1 | STANDING SEAM ROOF PAC-CLAD-DARK BRONZE COLOR. |
| 9 | MTL-2 | ALUMINUM STOREFRONT WINDOW FRAMES, PAINTED DOORS -
DARK BRONZE COLOR. |
| 10 | MTL-3 | METAL FENCING TO MATCH STOREFRONT, WINDOW FRAMES,
TRELLISES - DARK BRONZE COLOR. |



WEST ELEVATION

3/64" = 1'-0"

RESIDENCE INN BY MARRIOTT

9630 E WILLIAMS FIELD ROAD, MESA AZ

EXTERIOR FINISH LEGEND					
SYMBOL	ID	DESCRIPTION	SYMBOL	ID	DESCRIPTION
	PT1	EIFS INTEGRAL COLOR SHERWIN-WILLIAMS - SW 7641 COLONNADE GRAY		ST2	CORDOVA STONE MASONRY CMU LIMESTONE - GROUND FACE
	PT3	EIFS INTEGRAL COLOR SHERWIN-WILLIAMS - SW 7674 PEPPERCORN		FC1	FIBER CEMENT CLADDING NICHHA - VINTAGE WOOD BARK OR SIMILAR
	PT2	EIFS INTEGRAL COLOR SHERWIN-WILLIAMS - SW 6199 RARE GRAY		FC2	ARTISAN V-GROOVE FIBER CEMENT SIDING JAMES HARDIE - PAINTED SHERWIN WILLIAMS - SW 6149 RELAXED KHAKI
	PT4	EIFS INTEGRAL COLOR SHERWIN-WILLIAMS - SW 7020 BLACK FOX		MTL1	STANDING SEAM ROOF PAC-CLAD DARK BRONZE ANODIZED ALUMINUM
	PT5	EIFS INTEGRAL COLOR BENJAMIN MOORE - FLOWER POWER 398		MTL2	ALUMINUM STROREFRONT WINDOW FRAMES DARK BRONZE ANODIZED ALUMINUM
	ST1	CULTURED STONE VENEER ELDORADO OR EQUAL - ZEN 24 - SOFT LIGHT		MTL3	METAL FENCING TO MATCH STOREFRONT AND WINDOW FRAMES/ TRELLISES DARK BRONZE ANODIZED ALUMINUM




WEST ELEVATION
1/16" = 1'-0"



EAST ELEVATION
1/16" = 1'-0"



MAIN ENTRANCE PERSPECTIVE VIEW

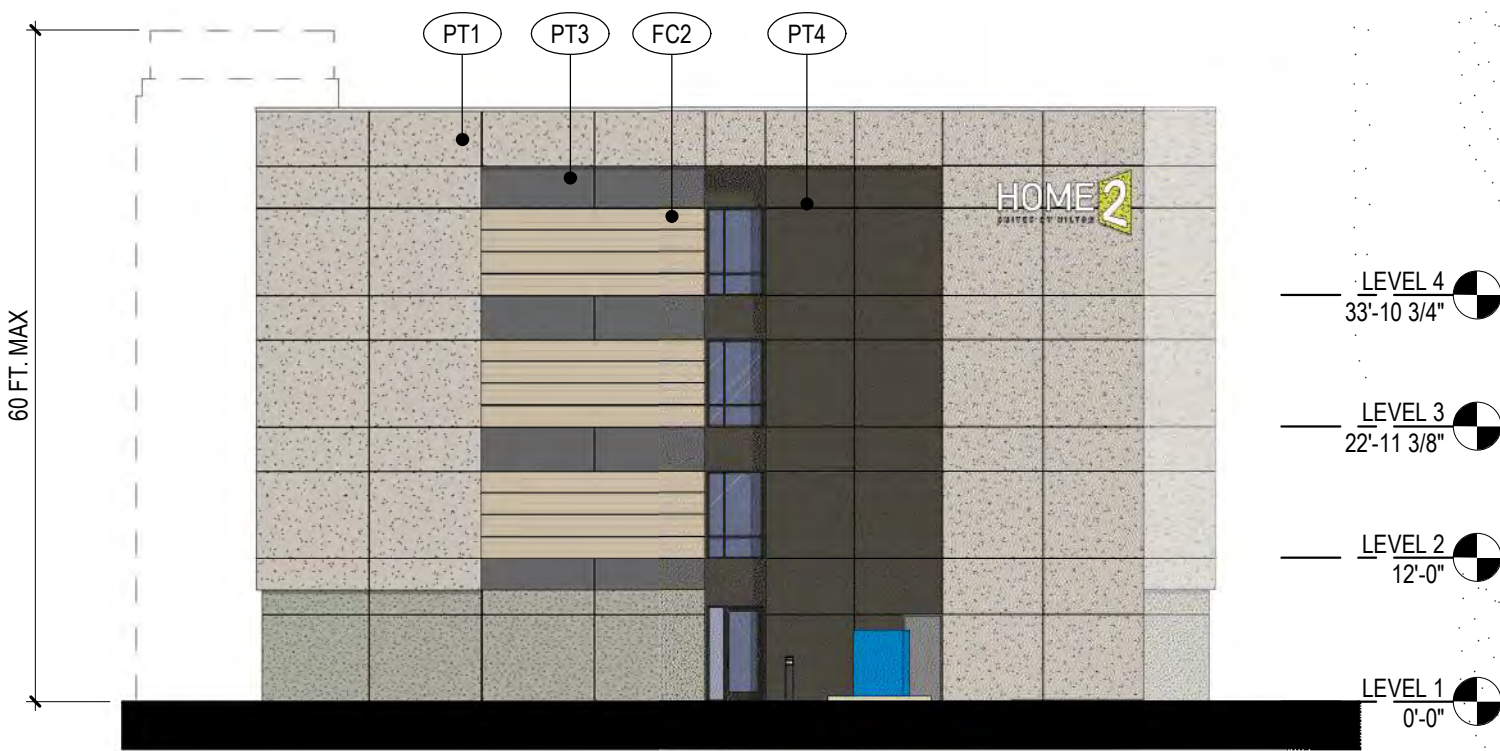

NORTH ELEVATION
1/16" = 1'-0"




NORTH FENCING ELEVATION



WEST FENCING ELEVATION





SOUTH FENCING ELEVATION

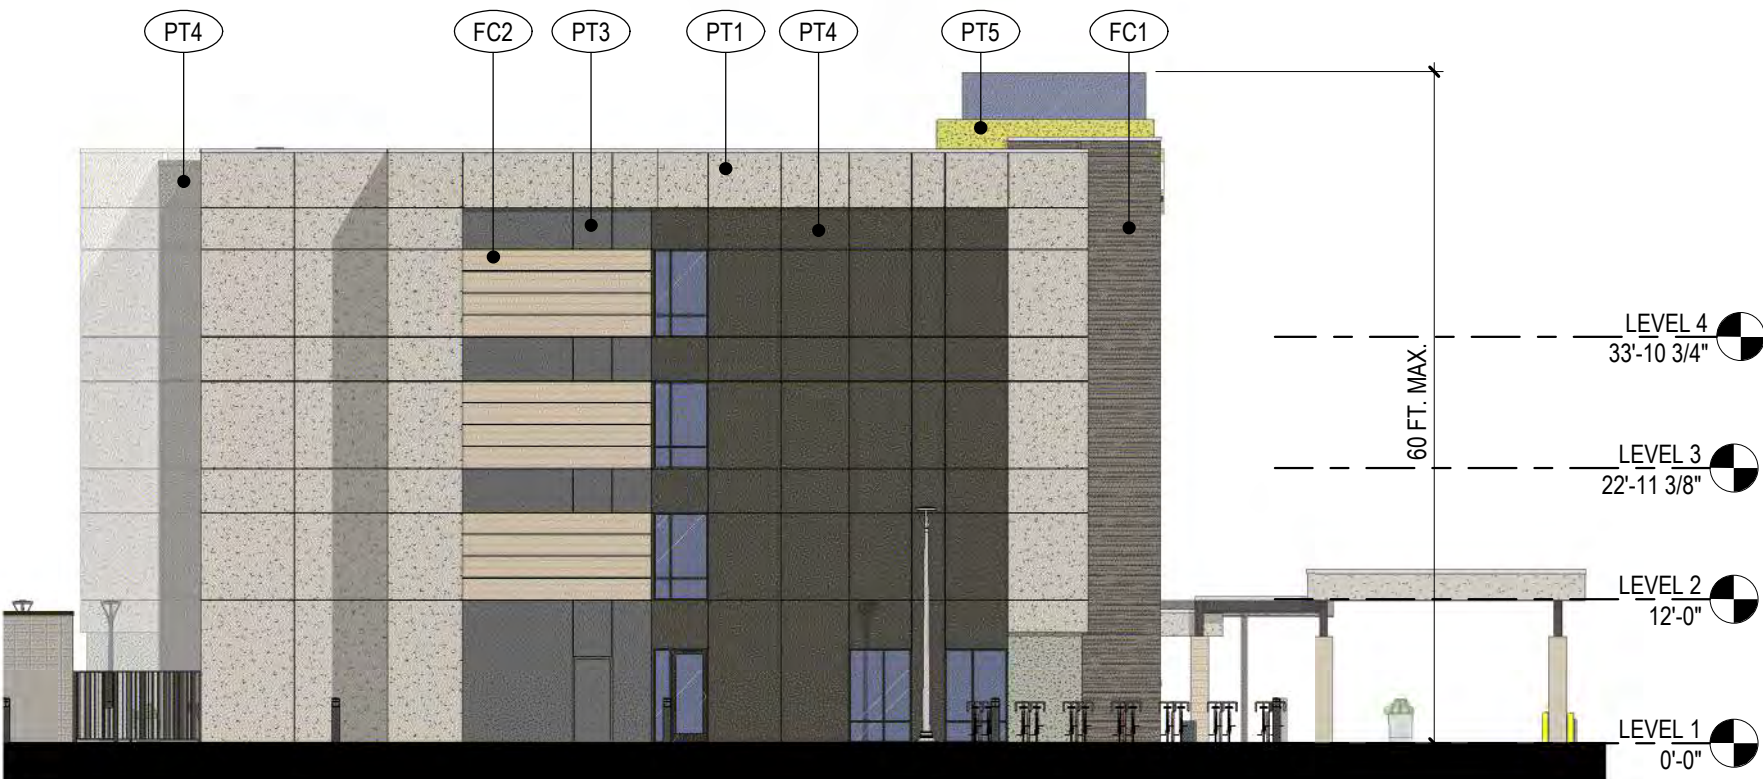

SOUTH ELEVATION
1/16" = 1'-0"


HOME2 SUITES BY HILTON

9630 E WILLIAMS FIELD ROAD, MESA AZ

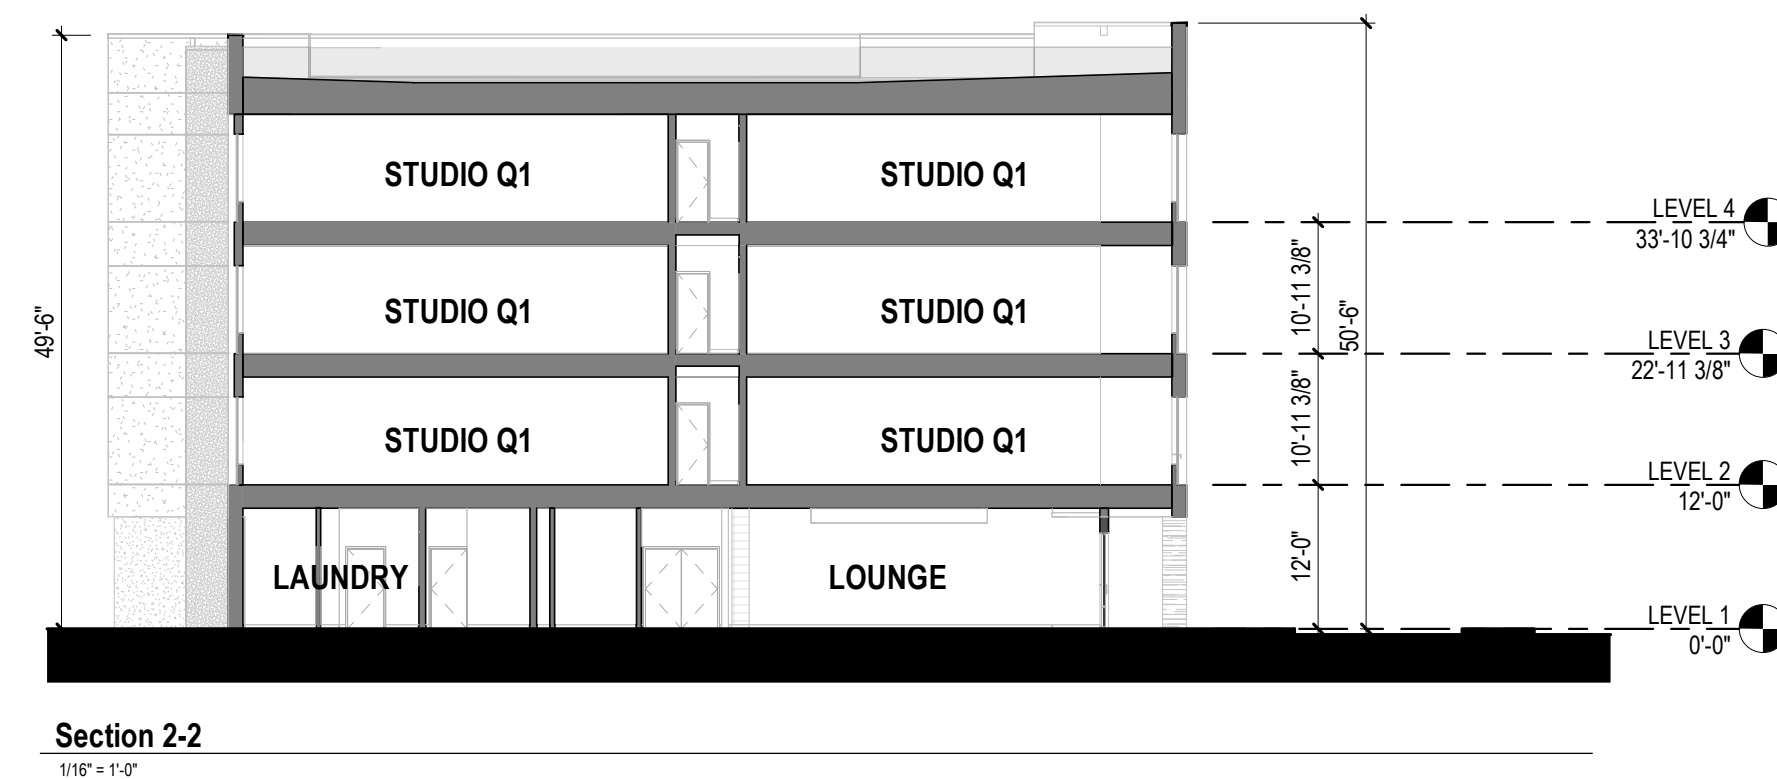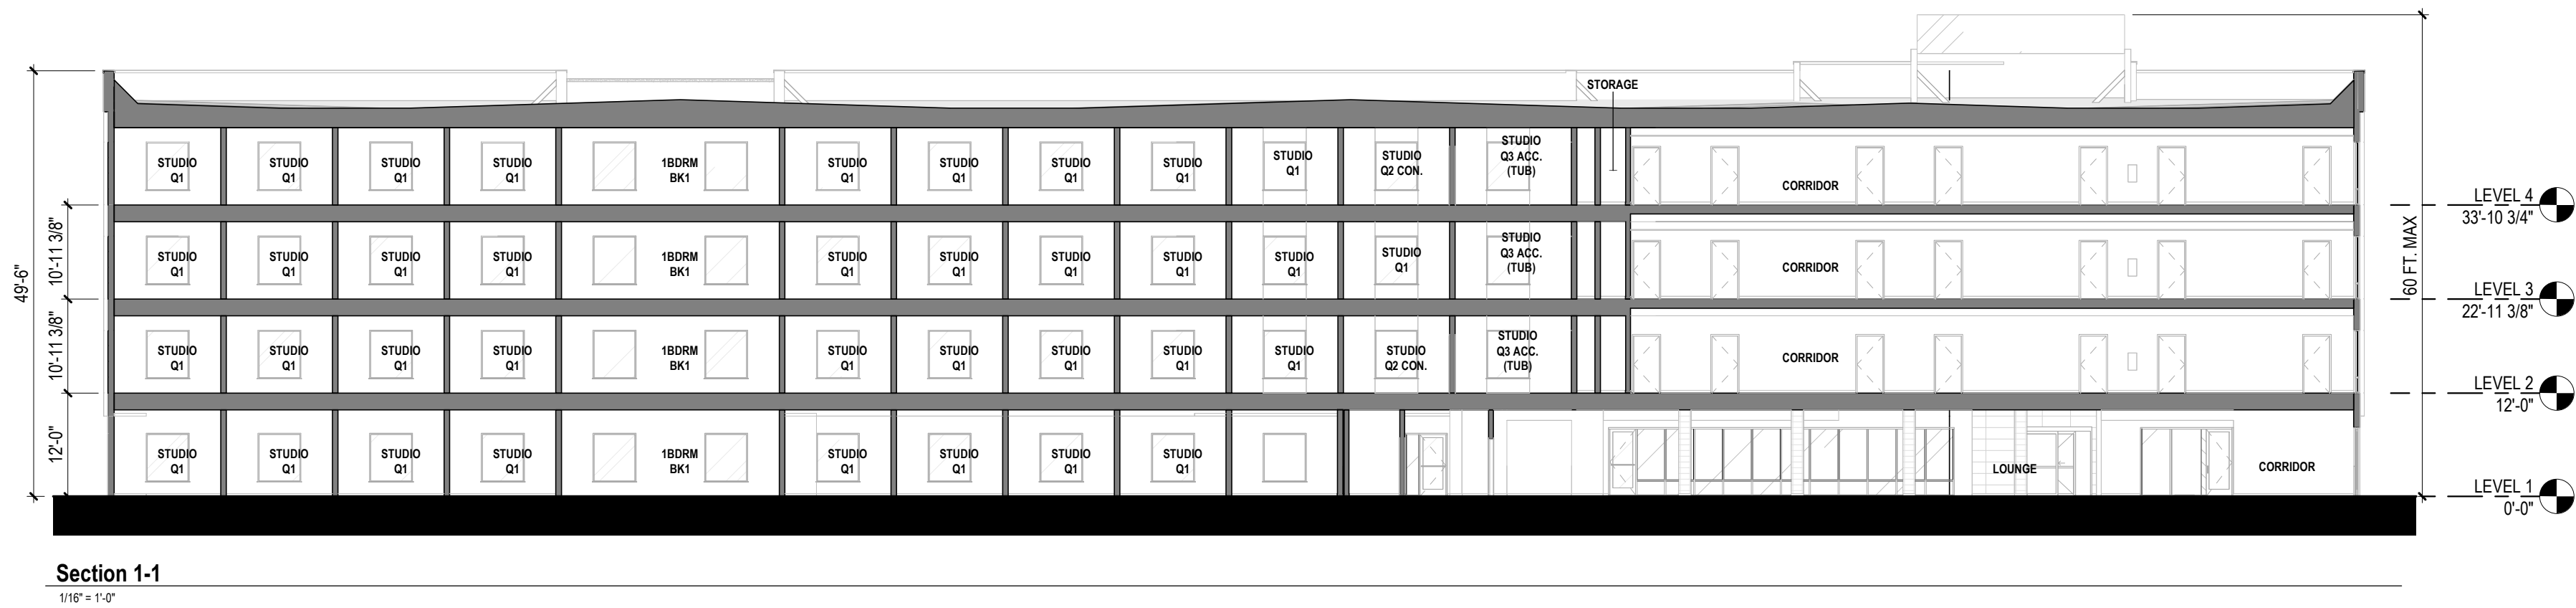



1	PT-1	EIFS SHERWIN WILLIAMS COLONNADE GREY SW 7641
2	PT-2	EIFS SHERWIN WILLIAMS RARE GRAY SW 6199
3	PT-3	EIFS SHERWIN WILLIAMS PEPPERCORN SW 7674
4	PT-4	EIFS INTEGRAL COLOR SHERWIN WILLIAMS BLACK FOX SW 7020
5	PT-5	EIFS INTEGRAL COLOR BENJAMIN MOORE - FLOWER POWER 398
6	ST-1	STONE VENEER ELDORADO OR EQUAL ZEN 24 - SOFT LIGHT
7	ST-2	CORDOVA STONE SPLIT FACE CMU - LIMESTONE CHISEL FACE
8	FC-1	FIBER CEMENT CLADDING NICHHA - VINTAGE WOOD BARK OR SIMILAR
9	FC-2	ARTISAN V-GROOVE EXTERIOR FIBER CEMENT SIDING JAMES HARDIE - PAINTED SHERWIN WILLIAMS SW- 6149 - RELAXED KHAKI
10	MTL-1	STANDING SEAM ROOF PAC-CLAD-DARK BRONZE ANODIZED ALUMINUM
11	MTL-2	ALUMINUM STOREFRONT WINDOW FRAMES -DARK BRONZE ANODIZED ALUMINUM
12	MTL-3	METAL FENCING TO MATCH STOREFRONT AND WINDOW FRAMES/ TRELLISES - DARK BRONZE ANODIZED

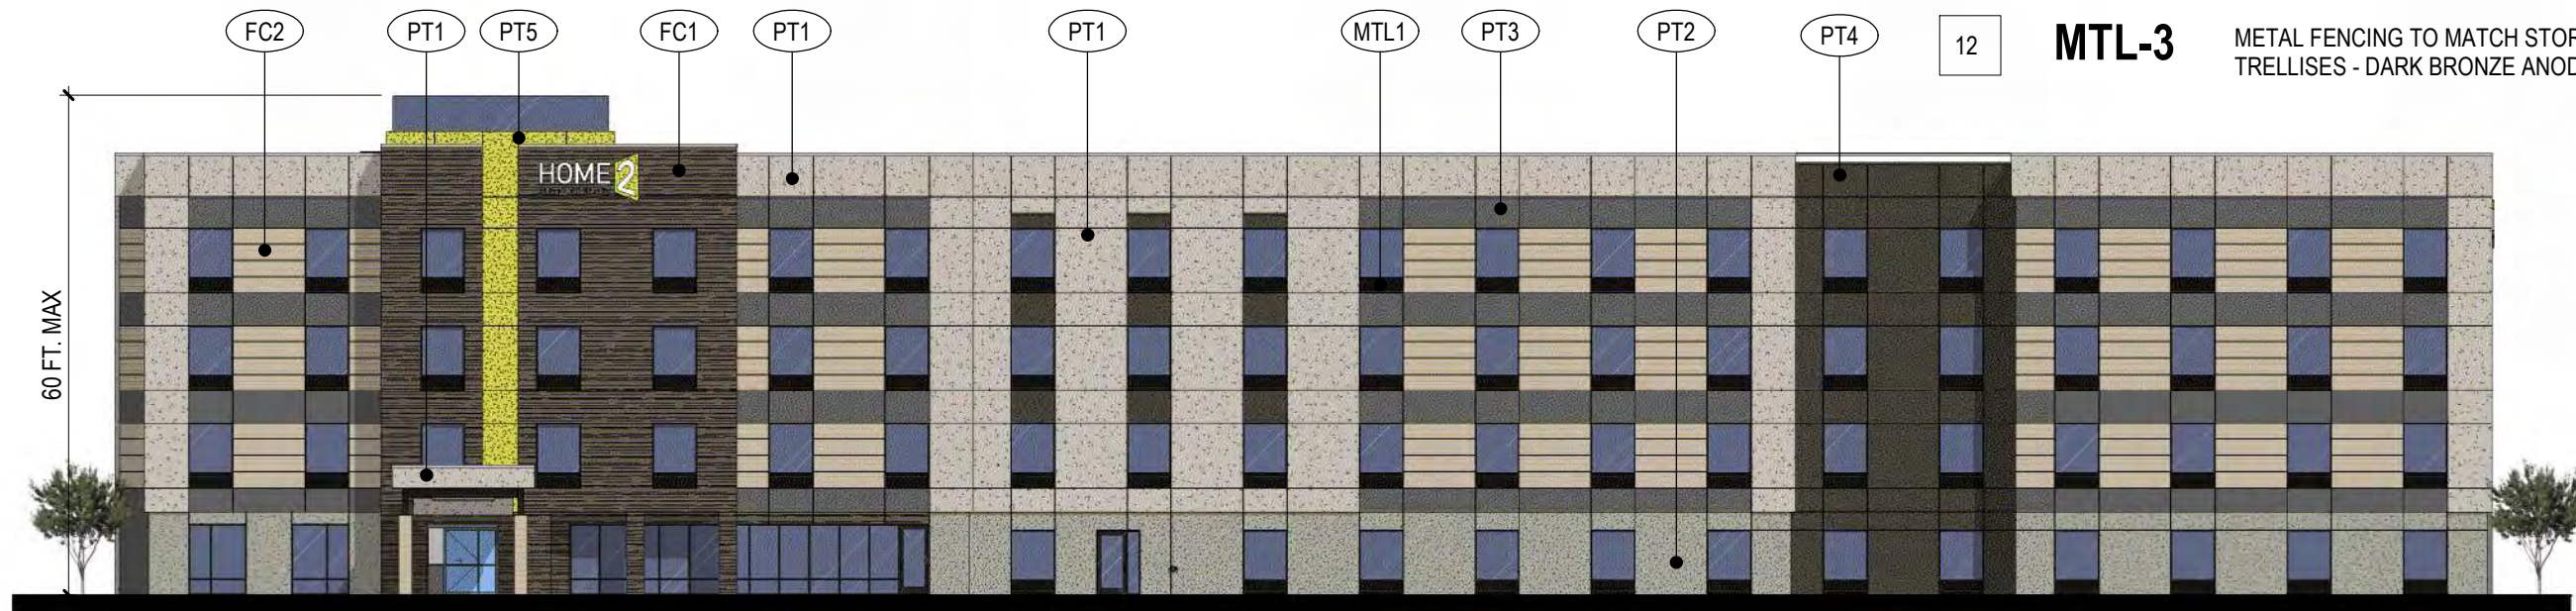

EAST ELEVATION

HOME2 SUITES BY HILTON

9630 E WILLIAMS FIELD ROAD, MESA AZ



EAST ELEVATION

1/16" = 1'-0"



WEST ELEVATION

1/16" = 1'-0"



NORTH ELEVATION

1/16" = 1'-0"

EXTERIOR FINISH LEGEND		
SYMBOL	ID	DESCRIPTION
	PT1	EIFS & METAL PAINTED SHERWIN WILLIAMS SW 7020 BLACK FOX
	PT2	EIFS & METAL PAINTED SHERWIN WILLIAMS SW 7641 COLONNADE GRAY
	PT3	EIFS & METAL PAINTED SHERWIN WILLIAMS SW 7504 KEYSTONE GRAY
	ST1	STONE VENEER ELDORADO ZEN 24 - SOFT LIGHT
	ST2	CORDOVA STONE MASONRY CMU - LIMESTONE - GROUND FACE
	FC1	ARTISAN SHIPLAP EXTERIOR FIBER CEMENT PANEL PAINTED SHERWIN WILLIAMS SW 7020 BLACK FOX
	FC2	ARTISAN SHIPLAP EXTERIOR FIBER CEMENT PANEL PAINTED HERWIN WILLIAMS SW 7641 COLONNADE GRAY
	MTL1	ALUMINUM ENTRANCE CANOPY
	MTL2	ALUMINUM STOREFRONT & WINDOW FRAMES / TRELLISES - SHED ROOF FASCIA
	MTL3	METAL FENCING TO MATCH STOREFRONT AND WINDOW FRAMES/ TRELLISES - DARK BRONZE ANODIZED



SOUTH ELEVATION

1/16" = 1'-0"



EAST FENCING ELEVATION

1/16" = 1'-0"



MAIN ENTRANCE PERSPECTIVE VIEW



NORTH FENCING ELEVATION

1/16" = 1'-0"



SOUTH FENCING ELEVATIONS


1/16" = 1'-0"

EXTERIOR FINISH LEGEND		
SYMBOL	ID	DESCRIPTION
	PT1	EIFS & METAL PAINTED SHERWIN WILLIAMS SW 7020 BLACK FOX
	PT2	EIFS & METAL PAINTED SHERWIN WILLIAMS SW 7641 COLONNADE GRAY
	PT3	EIFS & METAL PAINTED SHERWIN WILLIAMS SW 7504 KEYSTONE GRAY
	ST1	STONE VENEER ELDORADO ZEN 24 - SOFT LIGHT
	ST2	CORDOVA STONE MASONRY CMU - LIMESTONE - GROUND FACE
	FC1	ARTISAN SHIPLAP EXTERIOR FIBER CEMENT PANEL PAINTED SHERWIN WILLIAMS SW 7020 BLACK FOX
	FC2	ARTISAN SHIPLAP EXTERIOR FIBER CEMENT PANEL PAINTED HERWIN WILLIAMS SW 7641 COLONNADE GRAY
	MTL1	ALUMINUM ENTRANCE CANOPY
	MTL2	ALUMINUM STOREFRONT & WINDOW FRAMES / TRELLISES - SHED ROOF FASCIA
	MTL3	METAL FENCING TO MATCH STOREFRONT AND WINDOW FRAMES/ TRELLISES - DARK BRONZE ANODIZED




BUILDING SECTION B

1/16" = 1'-0"

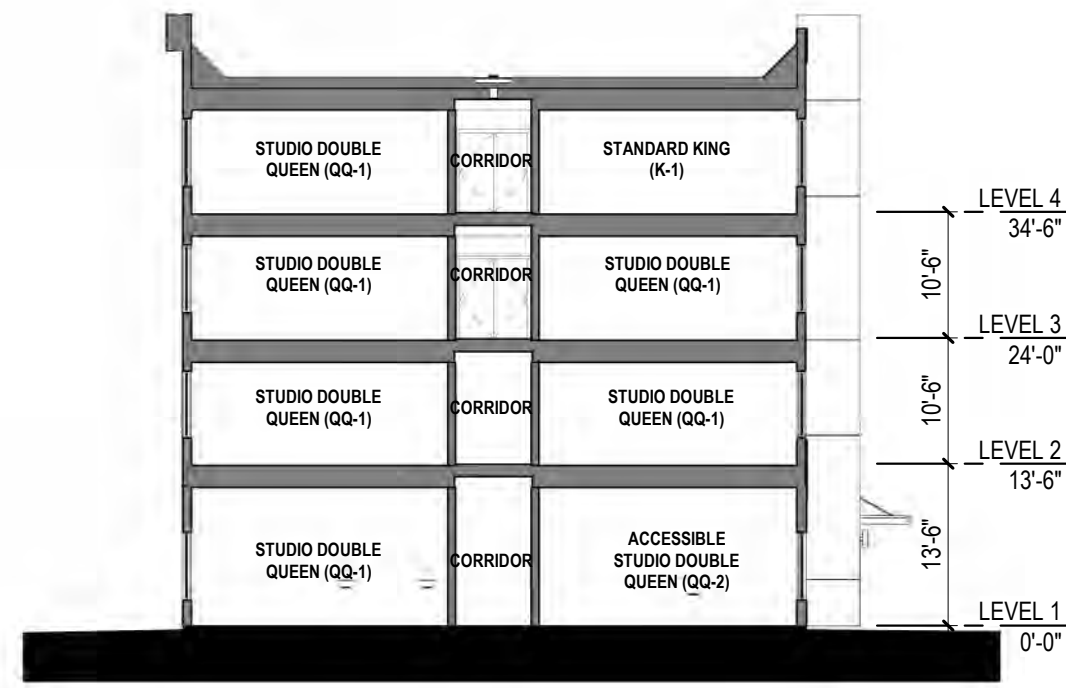

BUILDING SECTION C

1/16" = 1'-0"

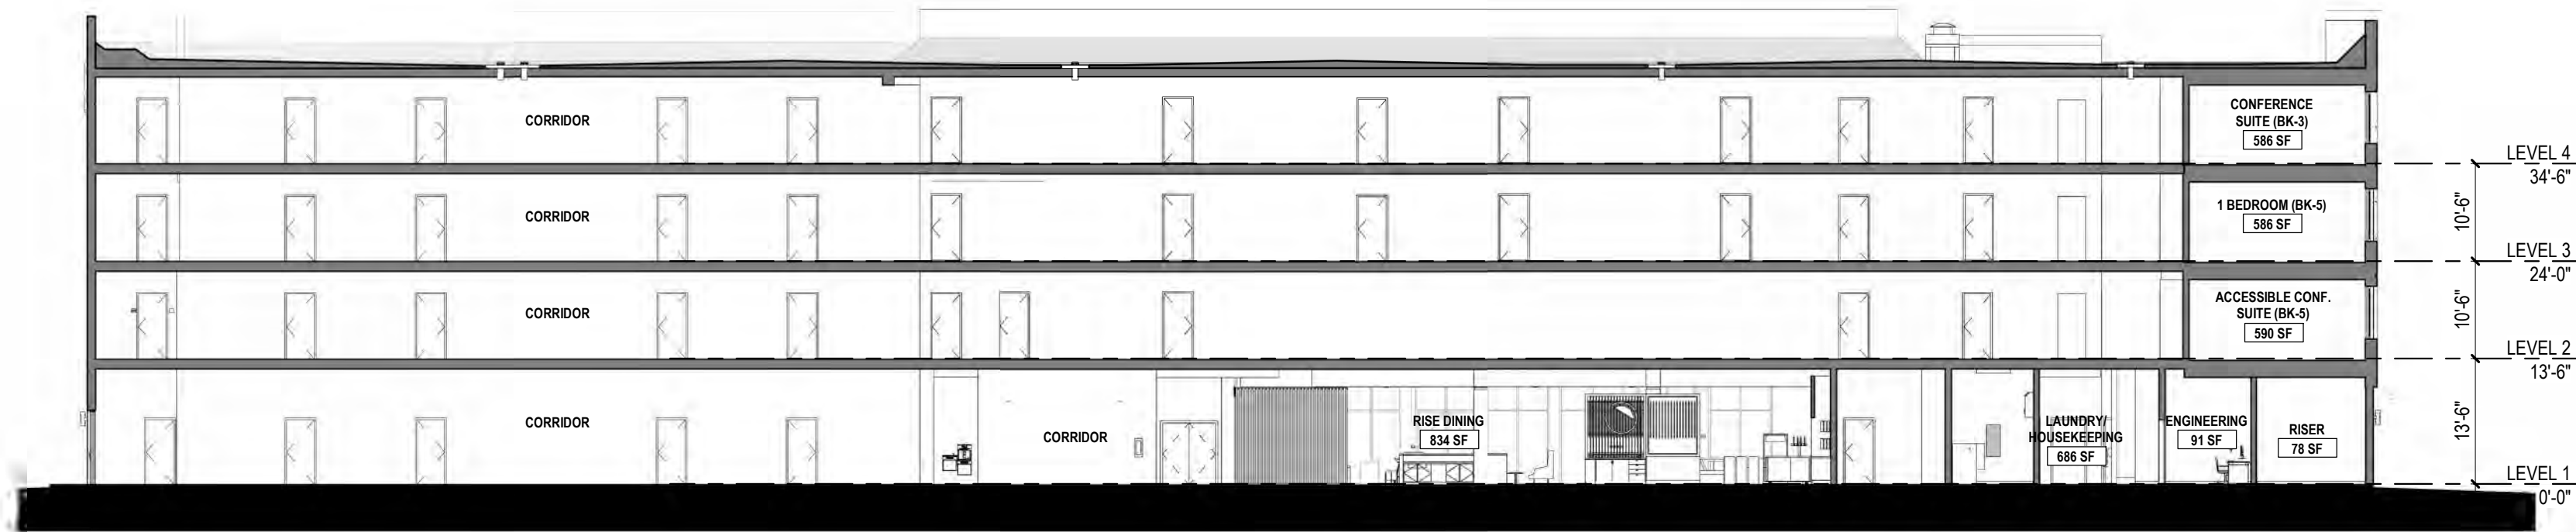


BUILDING SECTION A

1/16" = 1'-0"



- 1 **PT-1** EIFS & METAL PAINTED SHERWIN WILLIAMS SW 7020 BLACK FOX
- 2 **PT-2** EIFS & METAL PAINTED SHERWIN WILLIAMS SW 7641 COLONNADE GRAY
- 3 **PT-3** EIFS & METAL PAINTED SHERWIN WILLIAMS SW 7504 KEYSTONE GRAY
- 4 **ST-1** STONE VENEER ELDORADO OR EQUAL ZEN 24 - SOFT LIGHT
- 5 **ST-2** CORDOVA STONE MASONRY CMU - LIMESTONE - GROUND FACE
- 6 **FC-1** ARTISAN SHIPLAP EXTERIOR FIBER CEMENT PANEL PAINTED SHERWIN WILLIAMS SW 7020 BLACK FOX
- 7 **FC-2** ARTISAN SHIPLAP EXTERIOR FIBER CEMENT PANEL PAINTED SHERWIN WILLIAMS COLONNADE GRAY SW 7641
- 8 **MTL-1** ALUMINUM ENTRANCE CANOPY
- 9 **MTL-2** ALUMINUM STOREFRONT WINDOW FRAMES -DARK BRONZE COLOR
- 10 **MTL-3** METAL FENCING TO MATCH STOREFRONT, WINDOW FRAMES, TRELLISES - DARK BRONZE COLOR

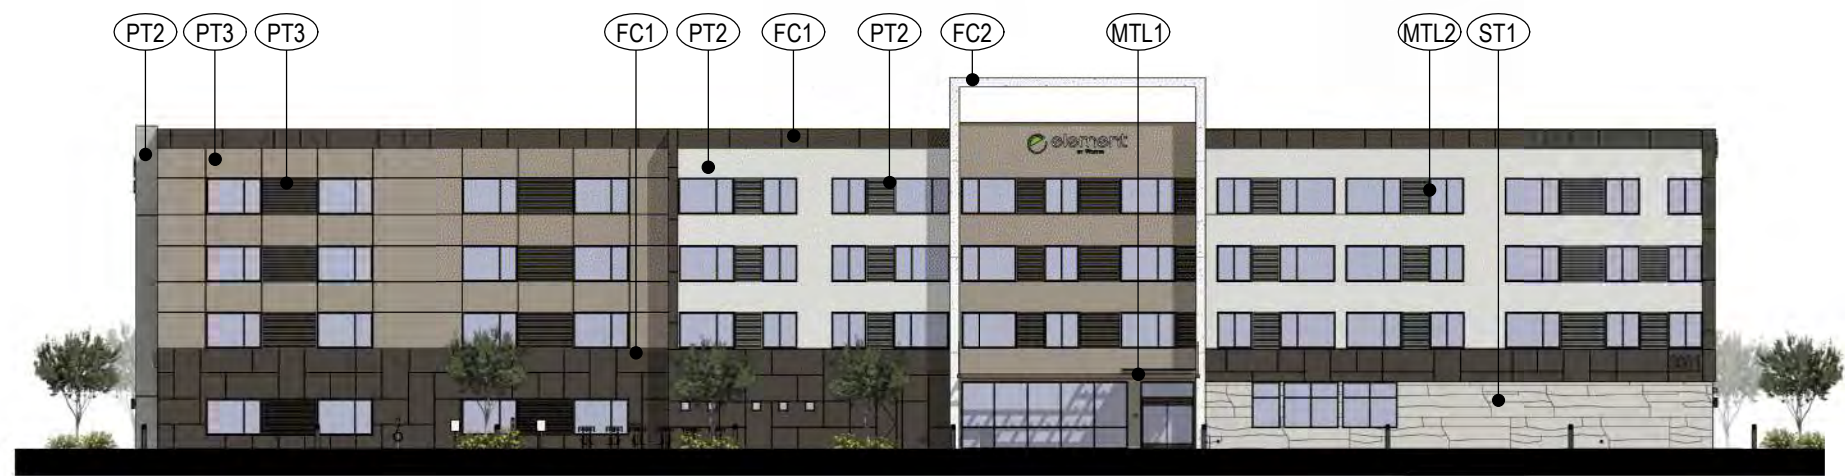

WEST ELEVATION