




EXTERIOR FINISH LEGEND		
SYMB.	ID	DESCRIPTION
	PT1	EIFS & METAL PAINTED SHERWIN WILLIAMS SW 7020 BLACK FOX
	PT2	EIFS & METAL PAINTED SHERWIN WILLIAMS SW 7641 COLONNADE GRAY
	PT3	EIFS & METAL PAINTED SHERWIN WILLIAMS SW 7504 KEYSTONE GRAY
	ST1	STONE VENEER ELDORADO ZEN 24 - SOFT LIGHT
	ST2	CORDOVA STONE MASONRY CMU - LIMESTONE - GROUND FACE
	FC1	ARTISAN SHIPLAP EXTERIOR FIBER CEMENT PANEL PAINTED SHERWIN WILLIAMS SW 7020 BLACK FOX
	FC2	ARTISAN SHIPLAP EXTERIOR FIBER CEMENT PANEL PAINTED HERWIN WILLIAMS SW 7641 COLONNADE GRAY
	MTL1	ALUMINUM ENTRANCE CANOPY
	MTL2	ALUMINUM STOREFRONT & WINDOW FRAMES / TRELLISES - SHED ROOF FASCIA
	MTL3	METAL FENCING TO MATCH STOREFRONT AND WINDOW FRAMES/ TRELLISES - DARK BRONZE ANODIZED

11/16/2022  
3/32" = 1'-0" Scale  
MATERIAL BOARD

designcell  
ARCHITECTURE  
1725 VILLAGE CENTER CIRCLE #110  
T. 702 403-1575 WWW.DESIGN-CELL.COM

DR-5.7  
22 023  
ELEMENT by MARRIOTT

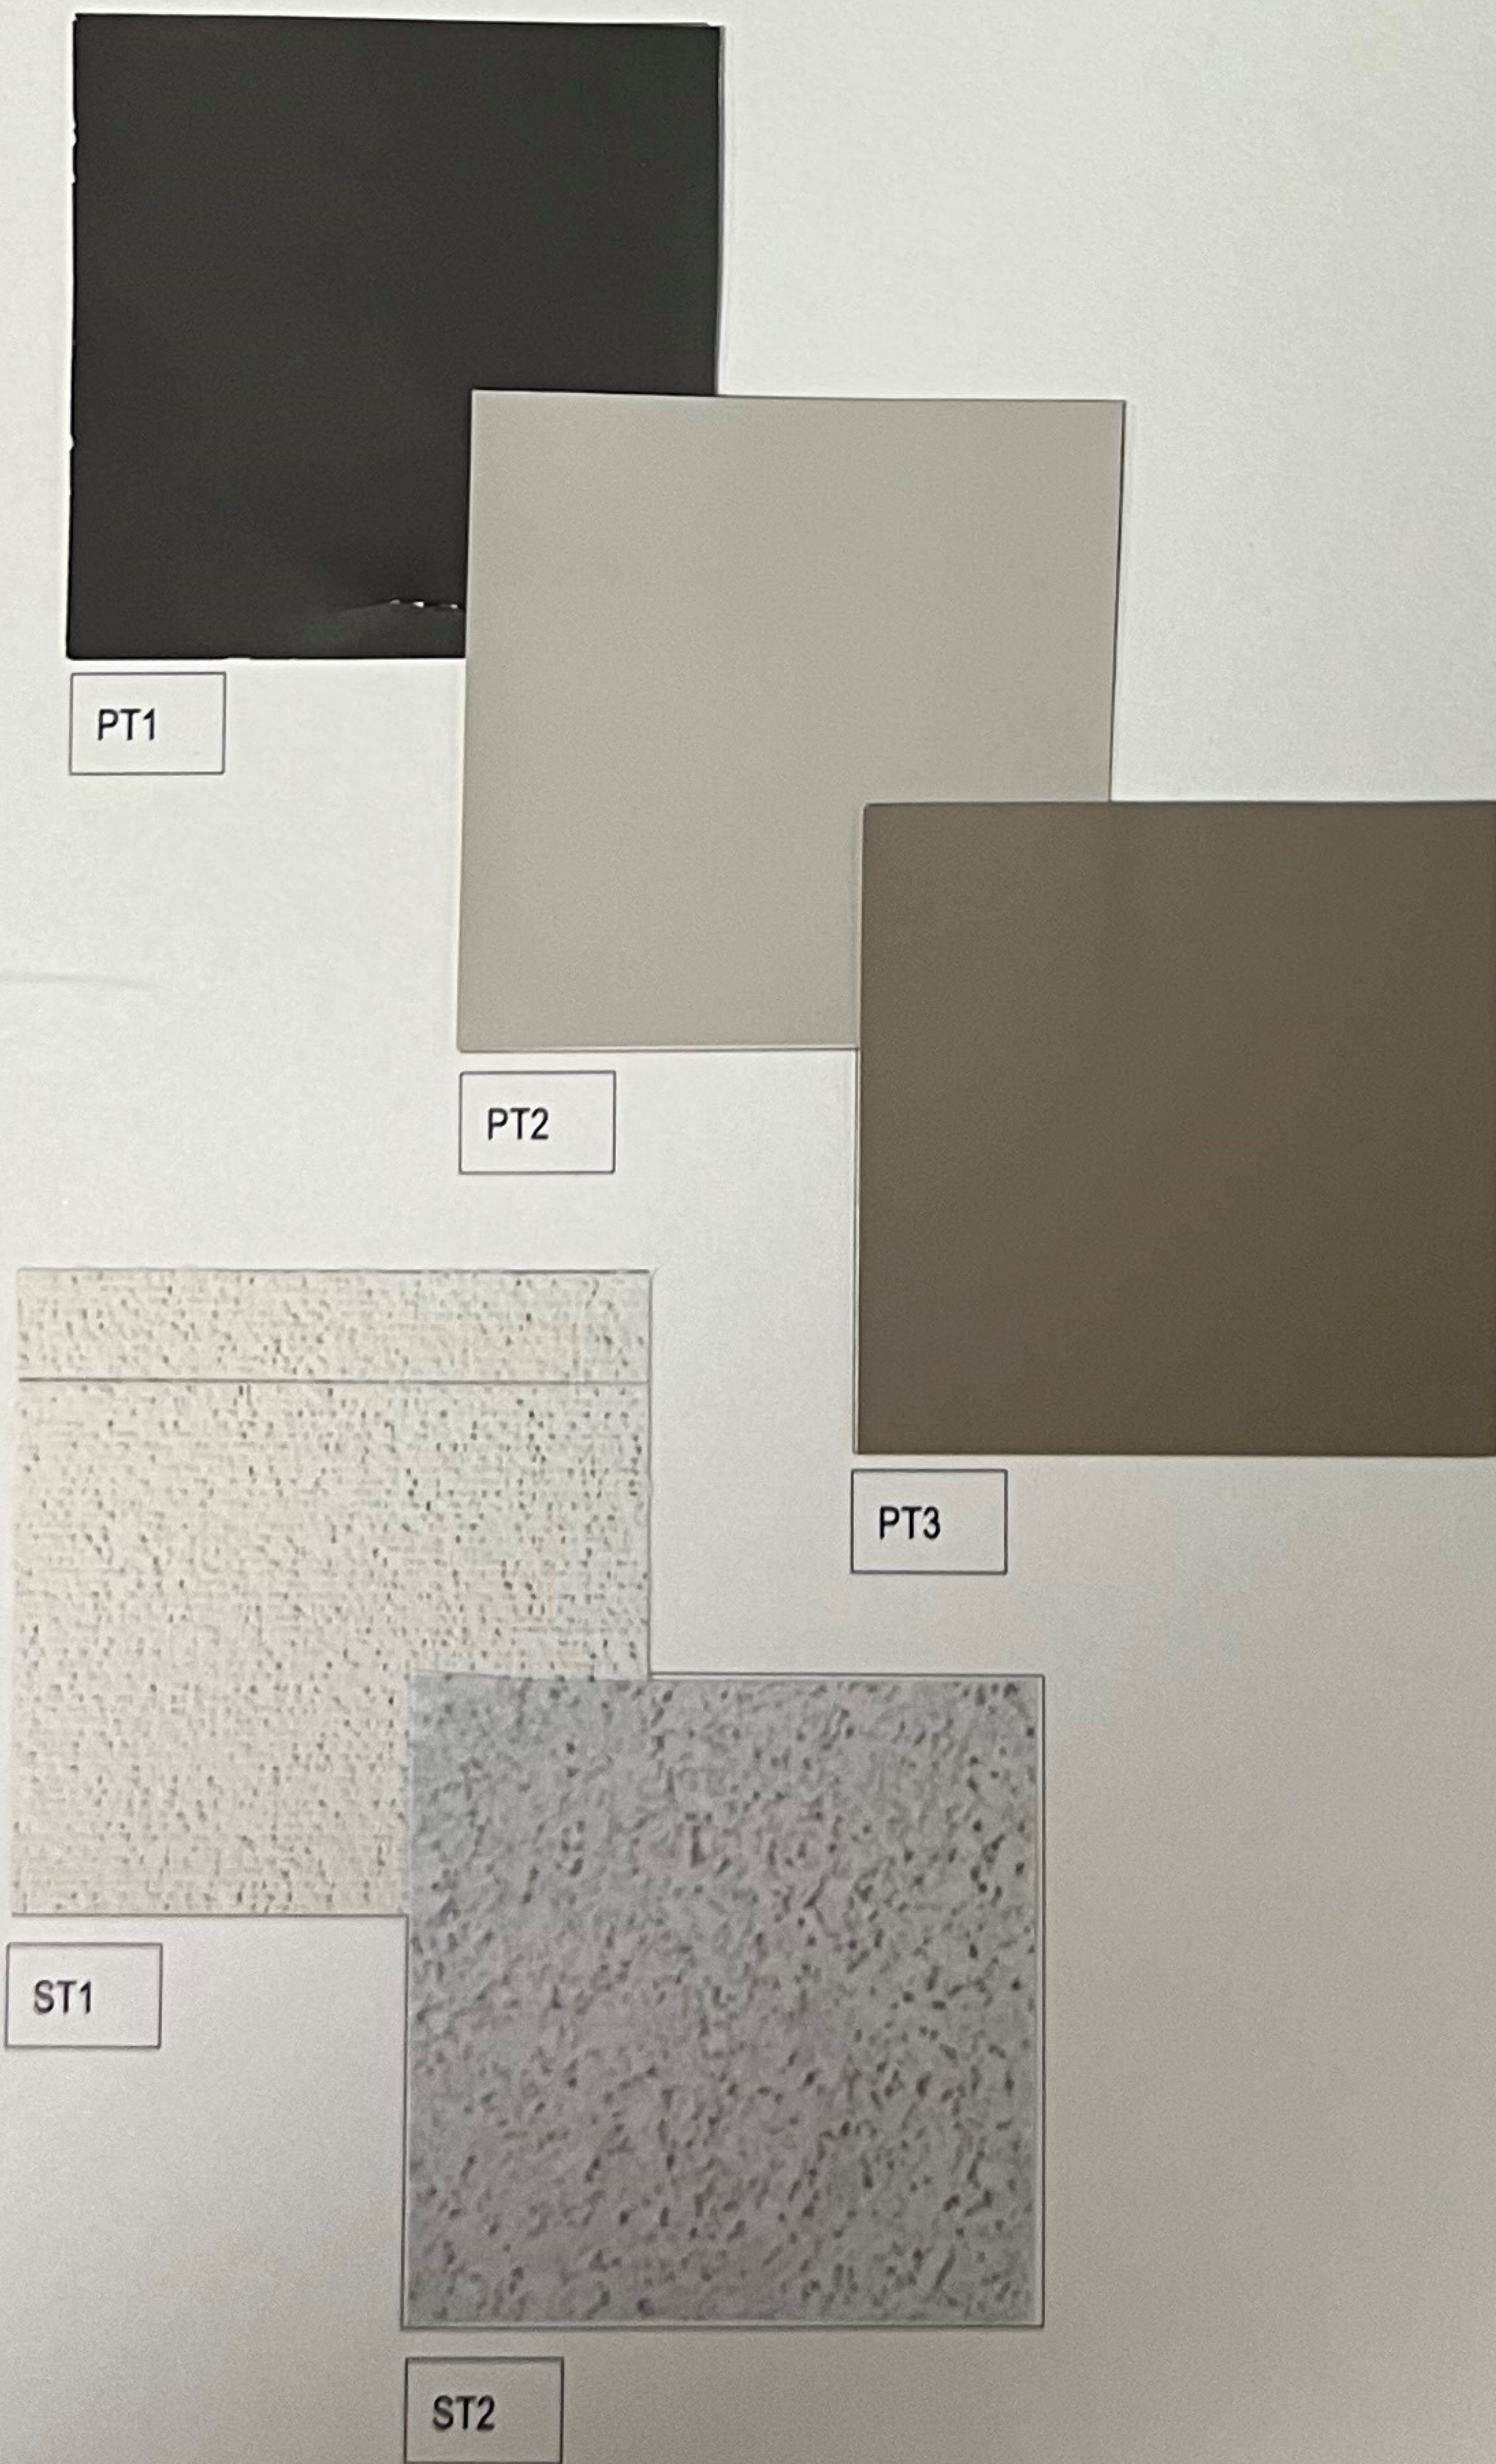


EXTERIOR FINISH LEGEND		
SYMB.	ID	DESCRIPTION
	PT1	EIFS & METAL PAINTED SHERWIN WILLIAMS SW 7020 BLACK FOX
	PT2	EIFS & METAL PAINTED SHERWIN WILLIAMS SW 7641 COLONNADE GRAY
	PT3	EIFS & METAL PAINTED SHERWIN WILLIAMS SW 7504 KEYSTONE GRAY
	ST1	STONE VENEER ELDORADO ZEN 24 - SOFT LIGHT
	ST2	CORDOVA STONE MASONRY CMU - LIMESTONE - GROUND FACE
	FC1	ARTISAN SHIPLAP EXTERIOR FIBER CEMENT PANEL PAINTED SHERWIN WILLIAMS SW 7020 BLACK FOX
	FC2	ARTISAN SHIPLAP EXTERIOR FIBER CEMENT PANEL PAINTED HERWIN WILLIAMS SW 7641 COLONNADE GRAY
	MTL1	ALUMINUM ENTRANCE CANOPY
	MTL2	ALUMINUM STOREFRONT & WINDOW FRAMES / TRELLISES - SHED ROOF FASCIA
	MTL3	METAL FENCING TO MATCH STOREFRONT AND WINDOW FRAMES/ TRELLISES - DARK BRONZE ANODIZED


11/16/2022  
3/32" = 1'-0" Scale  
MATERIAL BOARD

designcell  
ARCHITECTURE  
1725 VILLAGE CENTER CIRCLE #110  
T. 702 403-1575 WWW.DESIGN-CELL.COM

DR-5.6  
22 023  
ELEMENT by MARRIOTT



EXTERIOR FINISH LEGEND					
SYMB.	ID	DESCRIPTION	SYMB.	ID	DESCRIPTION
	(PT1)	EIFS INTEGRAL COLOR SHERWIN-WILLIAMS - SW 7641 COLONNADE GRAY		(ST2)	CORDOVA STONE MASONRY CMU LIMESTONE - GROUND FACE
	(PT2)	EIFS INTEGRAL COLOR SHERWIN-WILLIAMS - SW 6199 RARE GRAY		(FC1)	FIBER CEMENT CLADDING NICHHA - VINTAGE WOOD BARK OR SIMILAR
	(PT3)	EIFS INTEGRAL COLOR SHERWIN-WILLIAMS - SW 7674 PEPPERCORN		(FC2)	ARTISAN V-GROOVE FIBER CEMENT SIDING JAMES HARDIE - PAINTED SHERWIN WILLIAMS - SW 6149 RELAXED KHAKI
	(PT4)	EIFS INTEGRAL COLOR SHERWIN-WILLIAMS - SW 7020 BLACK FOX		(MTL1)	STANDING SEAM ROOF PAC-CLAD DARK BRONZE ANODIZED ALUMINUM
	(PT5)	EIFS INTEGRAL COLOR BENJAMIN MOORE - FLOWER POWER 398		(MTL2)	ALUMINUM STROREFRONT WINDOW FRAMES DARK BRONZE ANODIZED ALUMINUM
	(ST1)	CULTURED STONE VENEER ELDORADO OR EQUAL - ZEN 24 - SOFT LIGHT		(MTL3)	METAL FENCING TO MATCH STOREFRONT AND WINDOW FRAMES/ TRELLISES DARK BRONZE ANODIZED ALUMINUM

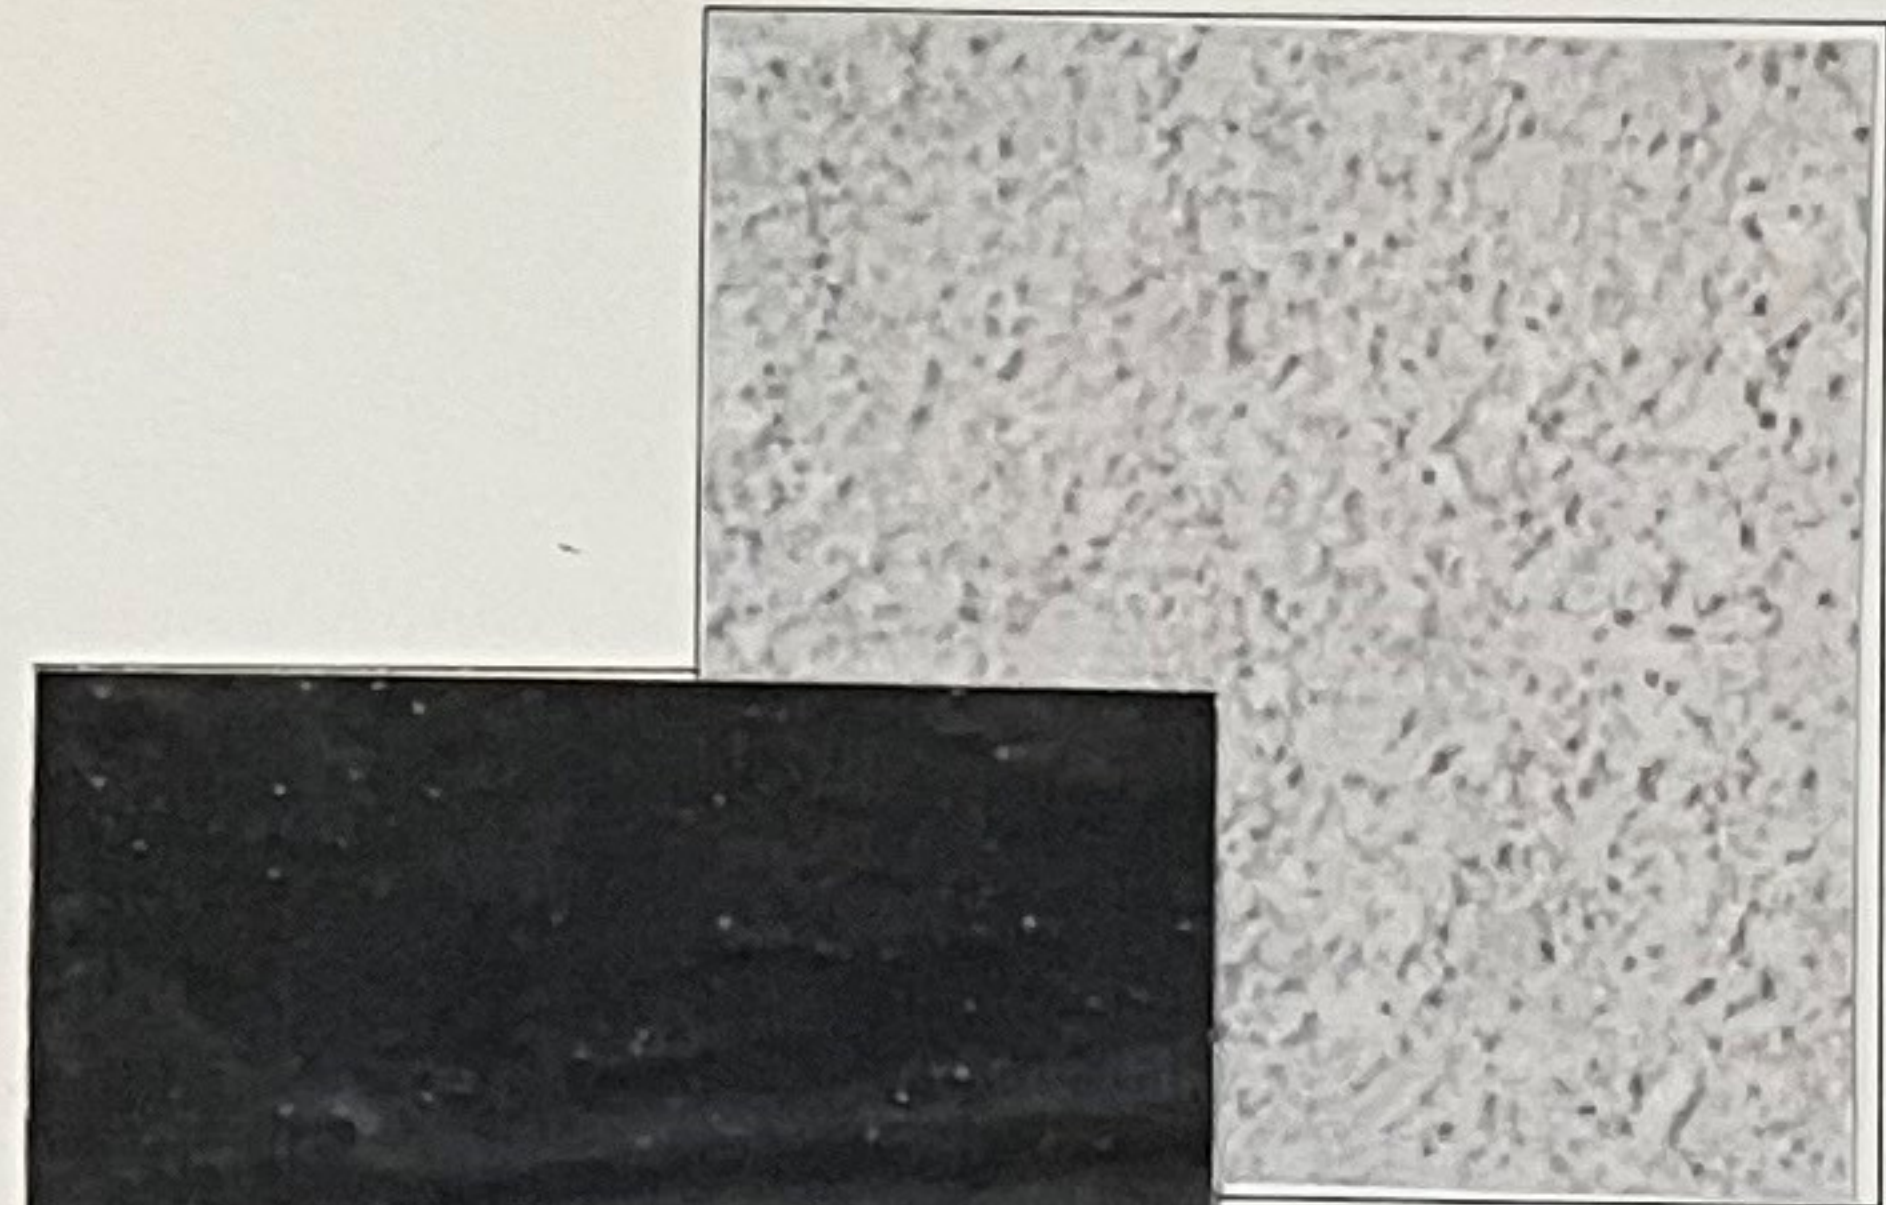

ST2



FC2


11/18/2022  
3/32" = 1'-0" Scale  
MATERIAL BOARD

**designcell**  
ARCHITECTURE  
1725 VILLAGE CENTER CIRCLE #110  
T. 702 403-1575 WWW.DESIGN-CELL.COM

**DR-4.7**  
22 022

HOME2 SUITES BY HILTON

EXTERIOR FINISH LEGEND					
SYMB.	ID	DESCRIPTION	SYMB.	ID	DESCRIPTION
	(PT1)	EIFS INTEGRAL COLOR SHERWIN-WILLIAMS - SW 7641 COLONNADE GRAY		(ST2)	CORDOVA STONE MASONRY CMU LIMESTONE - GROUND FACE
	(PT2)	EIFS INTEGRAL COLOR SHERWIN-WILLIAMS - SW 6199 RARE GRAY		(FC1)	FIBER CEMENT CLADDING NICHHA - VINTAGE WOOD BARK OR SIMILAR
	(PT3)	EIFS INTEGRAL COLOR SHERWIN-WILLIAMS - SW 7674 PEPPERCORN		(FC2)	ARTISAN V-GROOVE FIBER CEMENT SIDING JAMES HARDIE - PAINTED SHERWIN WILLIAMS - SW 6149 RELAXED KHAKI
	(PT4)	EIFS INTEGRAL COLOR SHERWIN-WILLIAMS - SW 7020 BLACK FOX		(MTL1)	STANDING SEAM ROOF PAC-CLAD DARK BRONZE ANODIZED ALUMINUM
	(PT5)	EIFS INTEGRAL COLOR BENJAMIN MOORE - FLOWER POWER 398		(MTL2)	ALUMINUM STROREFRONT WINDOW FRAMES DARK BRONZE ANODIZED ALUMINUM
	(ST1)	CULTURED STONE VENEER ELDORADO OR EQUAL - ZEN 24 - SOFT LIGHT		(MTL3)	METAL FENCING TO MATCH STOREFRONT AND WINDOW FRAMES/ TRELLISES DARK BRONZE ANODIZED ALUMINUM

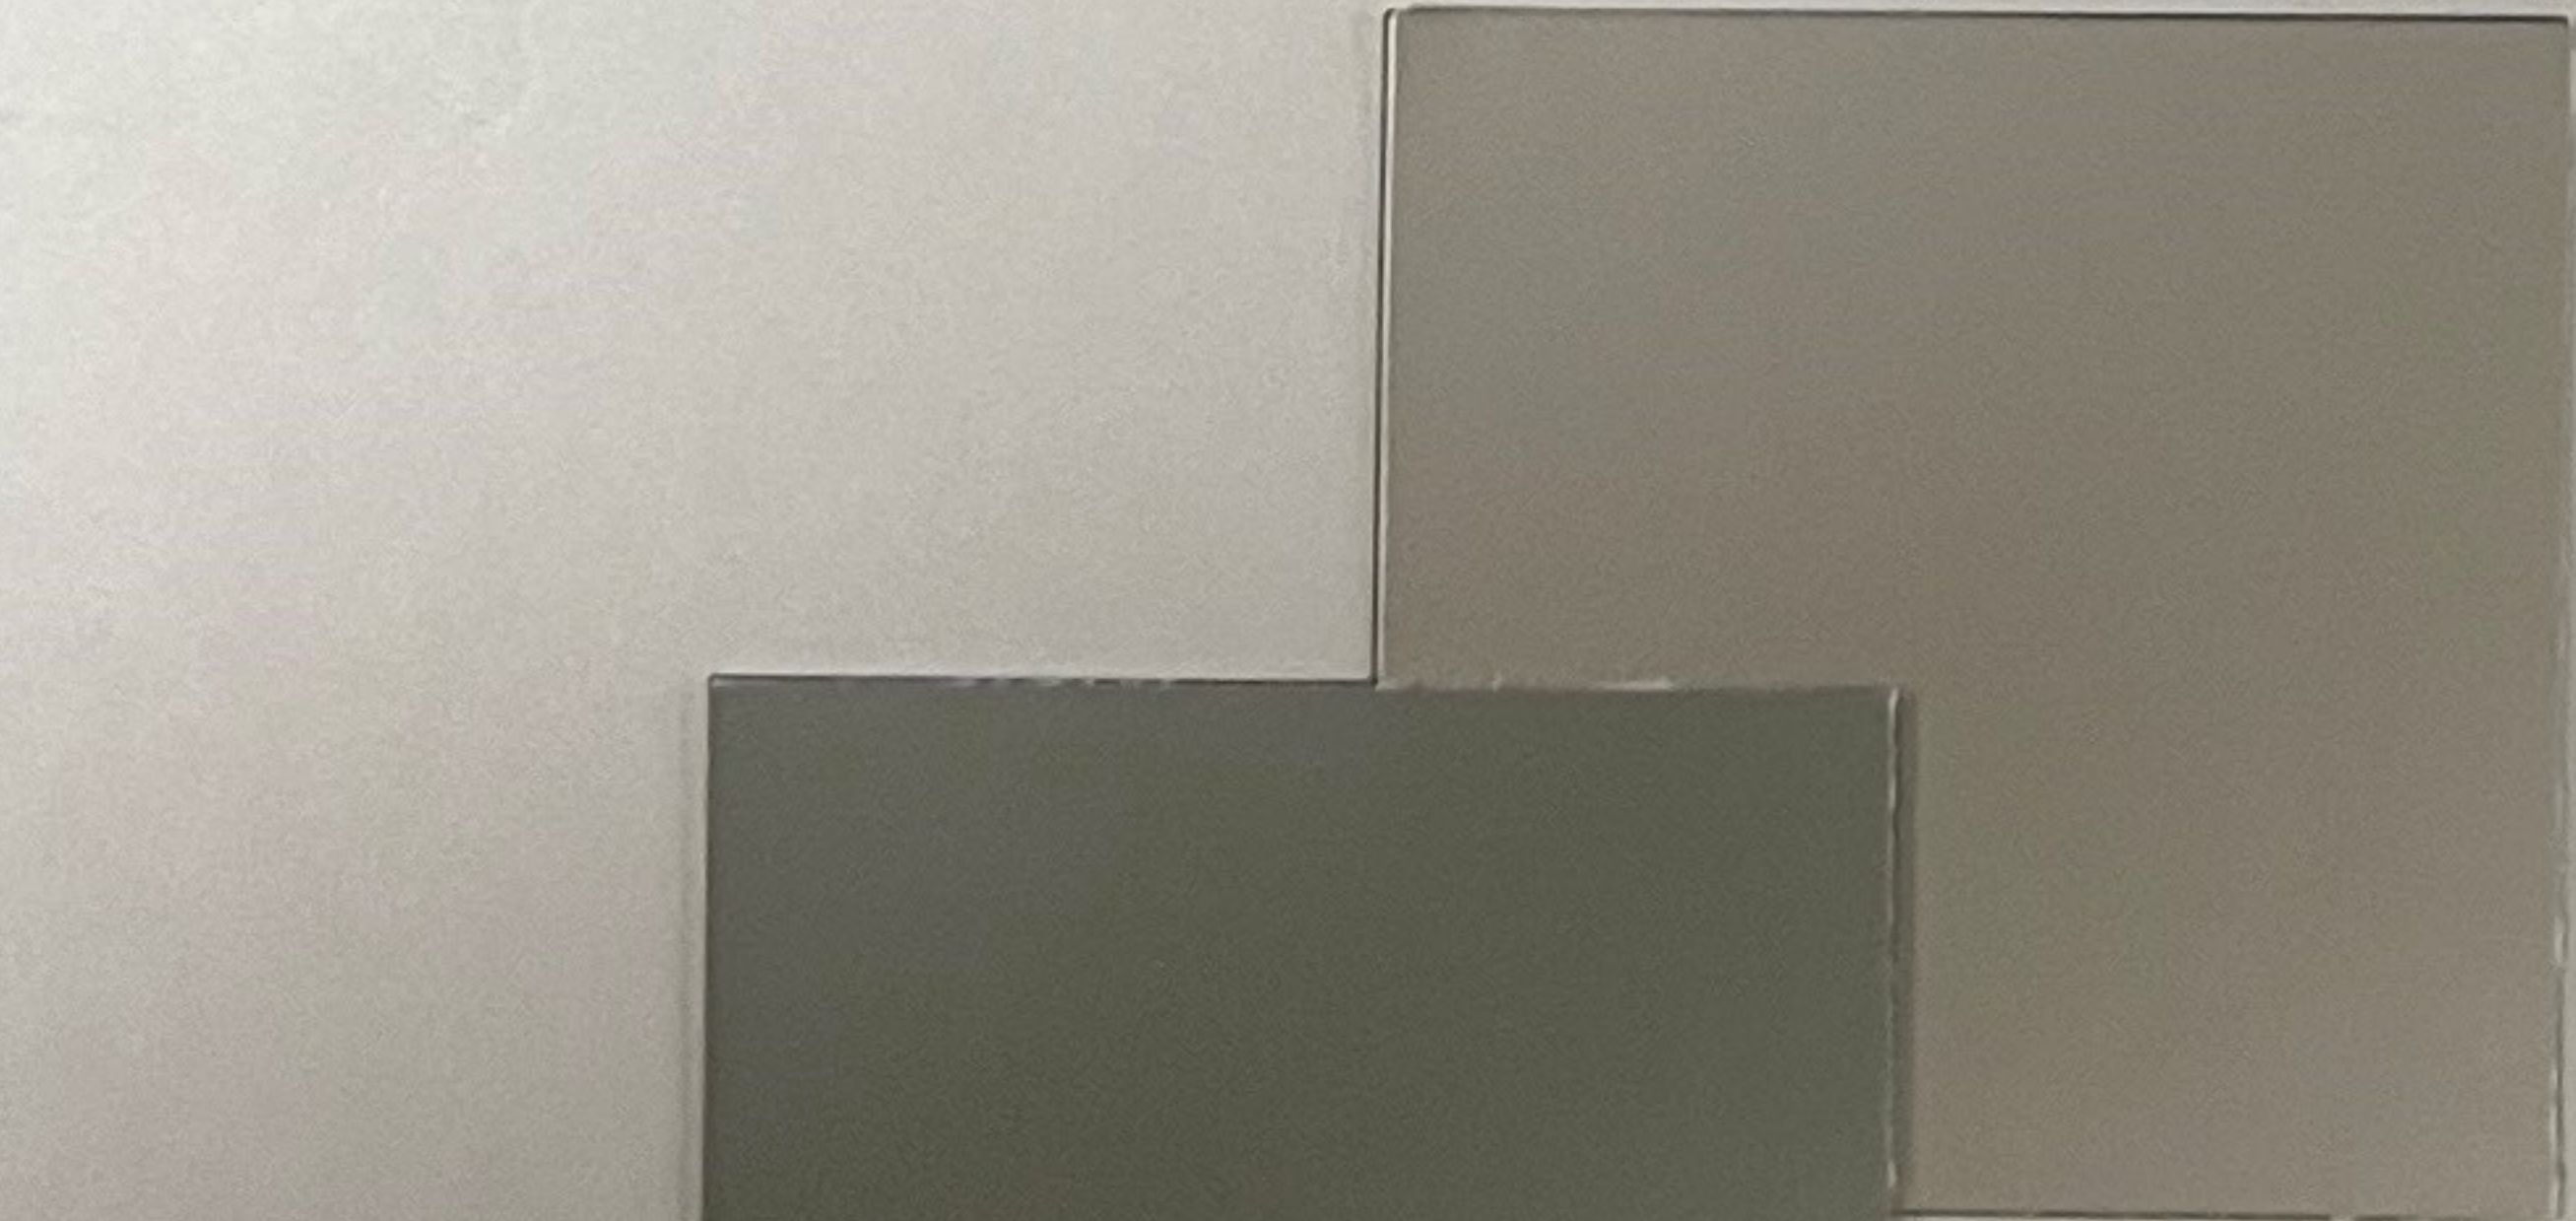

PT1



PT4




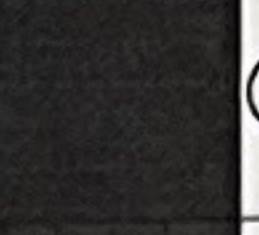






11/18/2022  
3/32" = 1'-0" Scale  
MATERIAL BOARD

**designcell**  
ARCHITECTURE  
1725 VILLAGE CENTER CIRCLE #110  
T. 702 403-1575 WWW.DESIGN-CELL.COM

**DR-4.6**  
22 022

HOME2 SUITES BY HILTON



EXTERIOR FINISH LEGEND					
SYMB.	ID	DESCRIPTION	SYMB.	ID	DESCRIPTION
	PT1	EIFS INTEGRAL COLOR SHERWIN-WILLIAMS - COLONNADE GRAY SW 7641		FC1	POLY-ASH EXTERIOR SIDING ARTISAN - CHANNEL SIDING PAINTED TASSEL SW 6369
	PT2	EIFS INTEGRAL COLOR SHERWIN-WILLIAMS - INTELLECTUAL GRAY SW 7045		FC2	FIBER CEMENT SIDING NICHHA - BARK VINTAGE WOOD
	PT3	EIFS INTEGRAL COLOR SHERWIN-WILLIAMS - URBANE BRONZE SW 7048		MTL1	STANDING SEAM METAL ROOFING DARK BRONZE ANODIZED ALUMINUM
	ST1	CULTURED STONE VENEER STONE VENEER ELDORADO OR EQUAL - ZEN 24 - SOFT LIGHT		MTL2	ALUMINUM STOREFRONT & WINDOW FRAMES / TRELLISES - SHED ROOF FASCIA
	ST2	CORDOVA STONE MASONRY CMU LIMESTONE - GROUND FACE		MTL3	METAL FENCING TO MATCH STOREFRONT AND WINDOW FRAMES/ TRELLISES DARK BRONZE ANODIZED


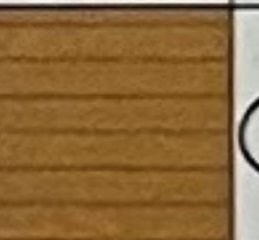
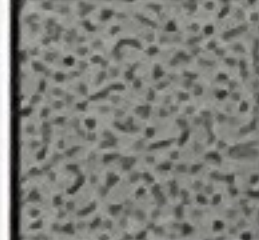
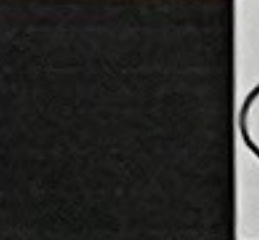

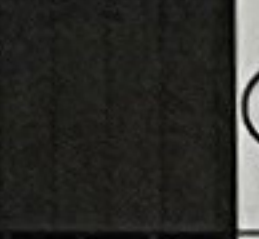



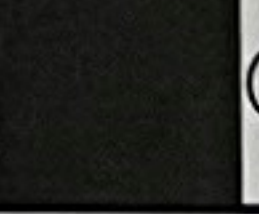




11/16/2022  
3/32" = 1'-0" Scale  
MATERIAL BOARD

**designcell**  
ARCHITECTURE  
1725 VILLAGE CENTER CIRCLE #110  
T. 702 403-1575 WWW.DESIGN-CELL.COM

**DR-3.6**  
22 024

RESIDENCE INN BY MARRIOTT

EXTERIOR FINISH LEGEND					
SYMB.	ID	DESCRIPTION	SYMB.	ID	DESCRIPTION
	PT1	EIFS INTEGRAL COLOR SHERWIN-WILLIAMS - COLONNADE GRAY SW 7641		FC1	POLY-ASH EXTERIOR SIDING ARTISAN - CHANNEL SIDING PAINTED TASSEL SW 6369
	PT2	EIFS INTEGRAL COLOR SHERWIN-WILLIAMS - INTELLECTUAL GRAY SW 7045		FC2	FIBER CEMENT SIDING NICHHA - BARK VINTAGE WOOD
	PT3	EIFS INTEGRAL COLOR SHERWIN-WILLIAMS - URBANE BRONZE SW 7048		MTL1	STANDING SEAM METAL ROOFING DARK BRONZE ANODIZED ALUMINUM
	ST1	CULTURED STONE VENEER STONE VENEER ELDORADO OR EQUAL - ZEN 24 - SOFT LIGHT		MTL2	ALUMINUM STOREFRONT & WINDOW FRAMES / TRELLISES - SHED ROOF FASCIA
	ST2	CORDOVA STONE MASONRY CMU LIMESTONE - GROUND FACE		MTL3	METAL FENCING TO MATCH STOREFRONT AND WINDOW FRAMES/ TRELLISES DARK BRONZE ANODIZED

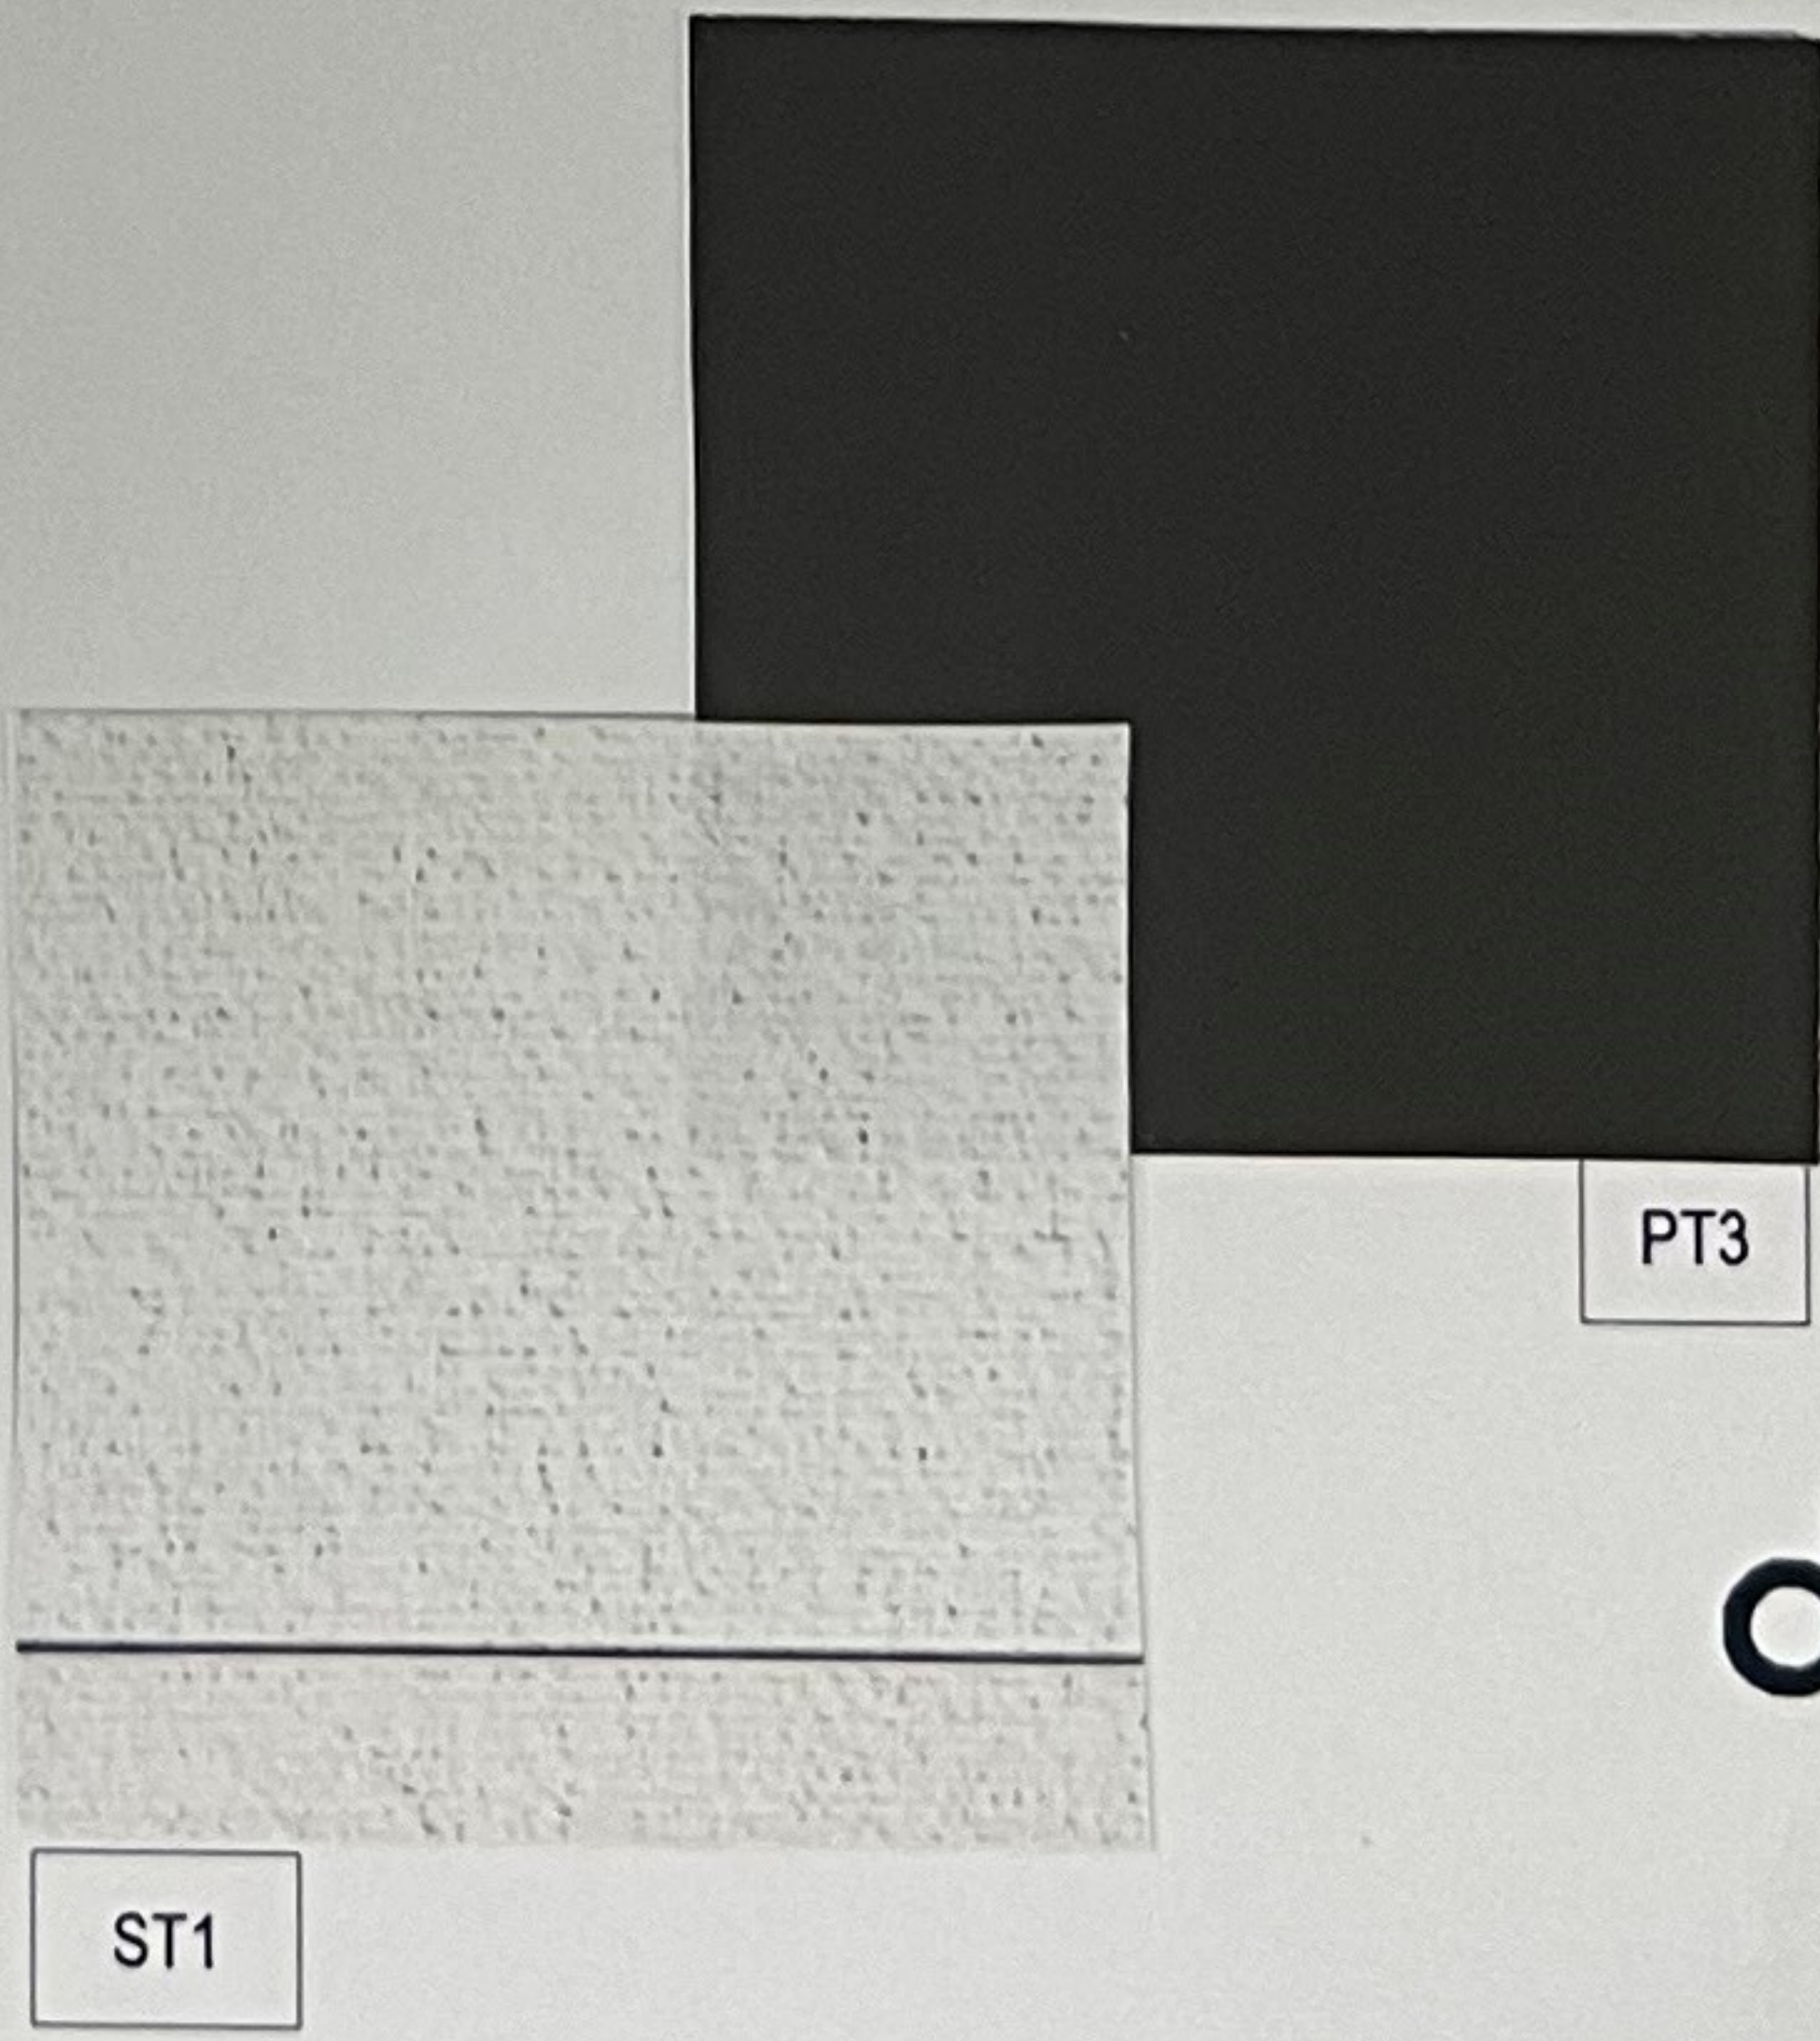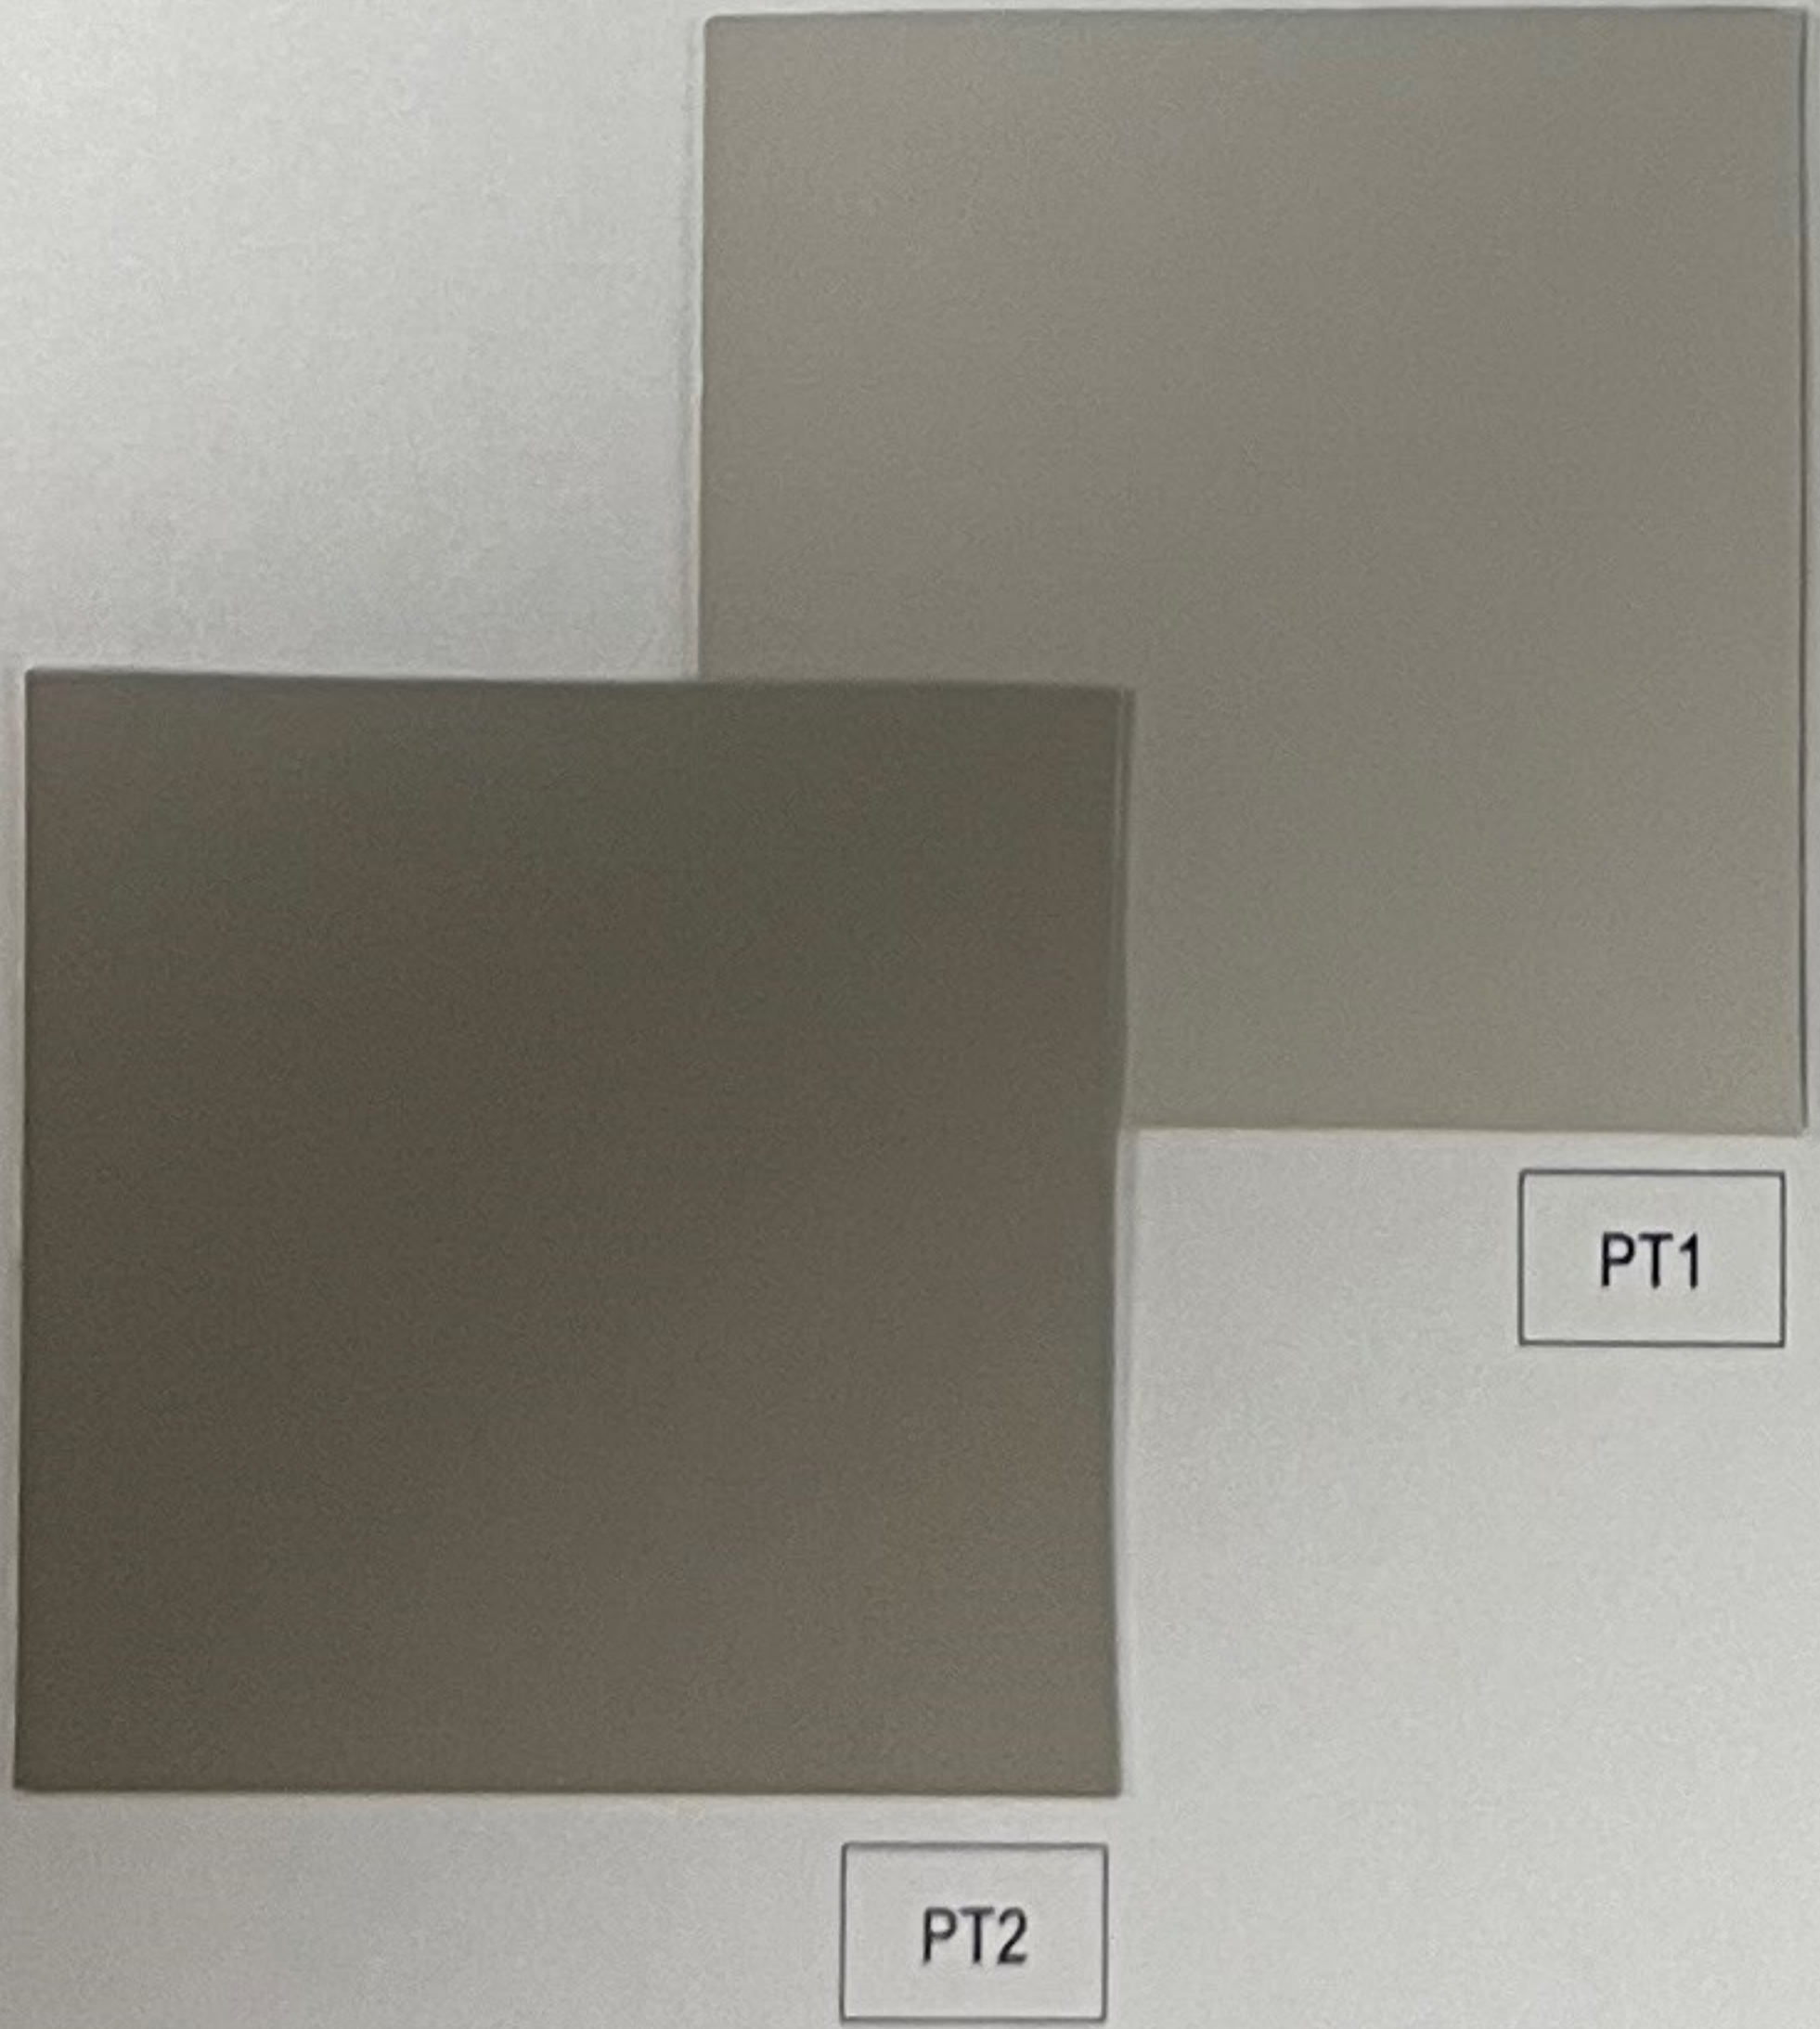









11/16/2022  
3/32" = 1'-0" Scale  
MATERIAL BOARD


**designcell**  
ARCHITECTURE  
1725 VILLAGE CENTER CIRCLE #110  
T. 702 403-1575 WWW.DESIGN-CELL.COM

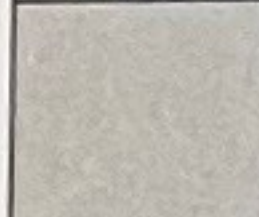**DR-3.5**  
22 024

RESIDENCE INN BY MARRIOTT



EXTERIOR FINISH LEGEND					
SYMB.	ID	DESCRIPTION	SYMB.	ID	DESCRIPTION
	(PT1)	STUCCO PAINT COLOR SHERWIN-WILLIAMS - 7641, COLONNADE GRAY		(ST1)	STONE VENEER - CORDOVA STONE LIMESTONE - GROUND FACE
	(PT2)	STUCCO PAINT COLOR SHERWIN-WILLIAMS - 7045, INTELLECTUAL GRAY		(ST2)	CORDOVA STONE MASONRY CMU LIMESTONE - GROUND FACE
	(PT3)	EIFS INTEGRAL COLOR SHERWIN-WILLIAMS - 7048, URBANE BRONZE		(MTL1)	STOREFRONT ALUMINUM ALUMINUMSTOREFRINT WINDOW FRAMES, PAINTED DOORS - DARK BRONZE
	(FC1)	ARTISAN SHIPLAP EXTERIOR FIBER CEMENT PANEL PAINTED SHERWIN WILLIAMS - 9130, EVERGREEN FOG		(WD1)	WOOD FOR OUTDOOR SEATING

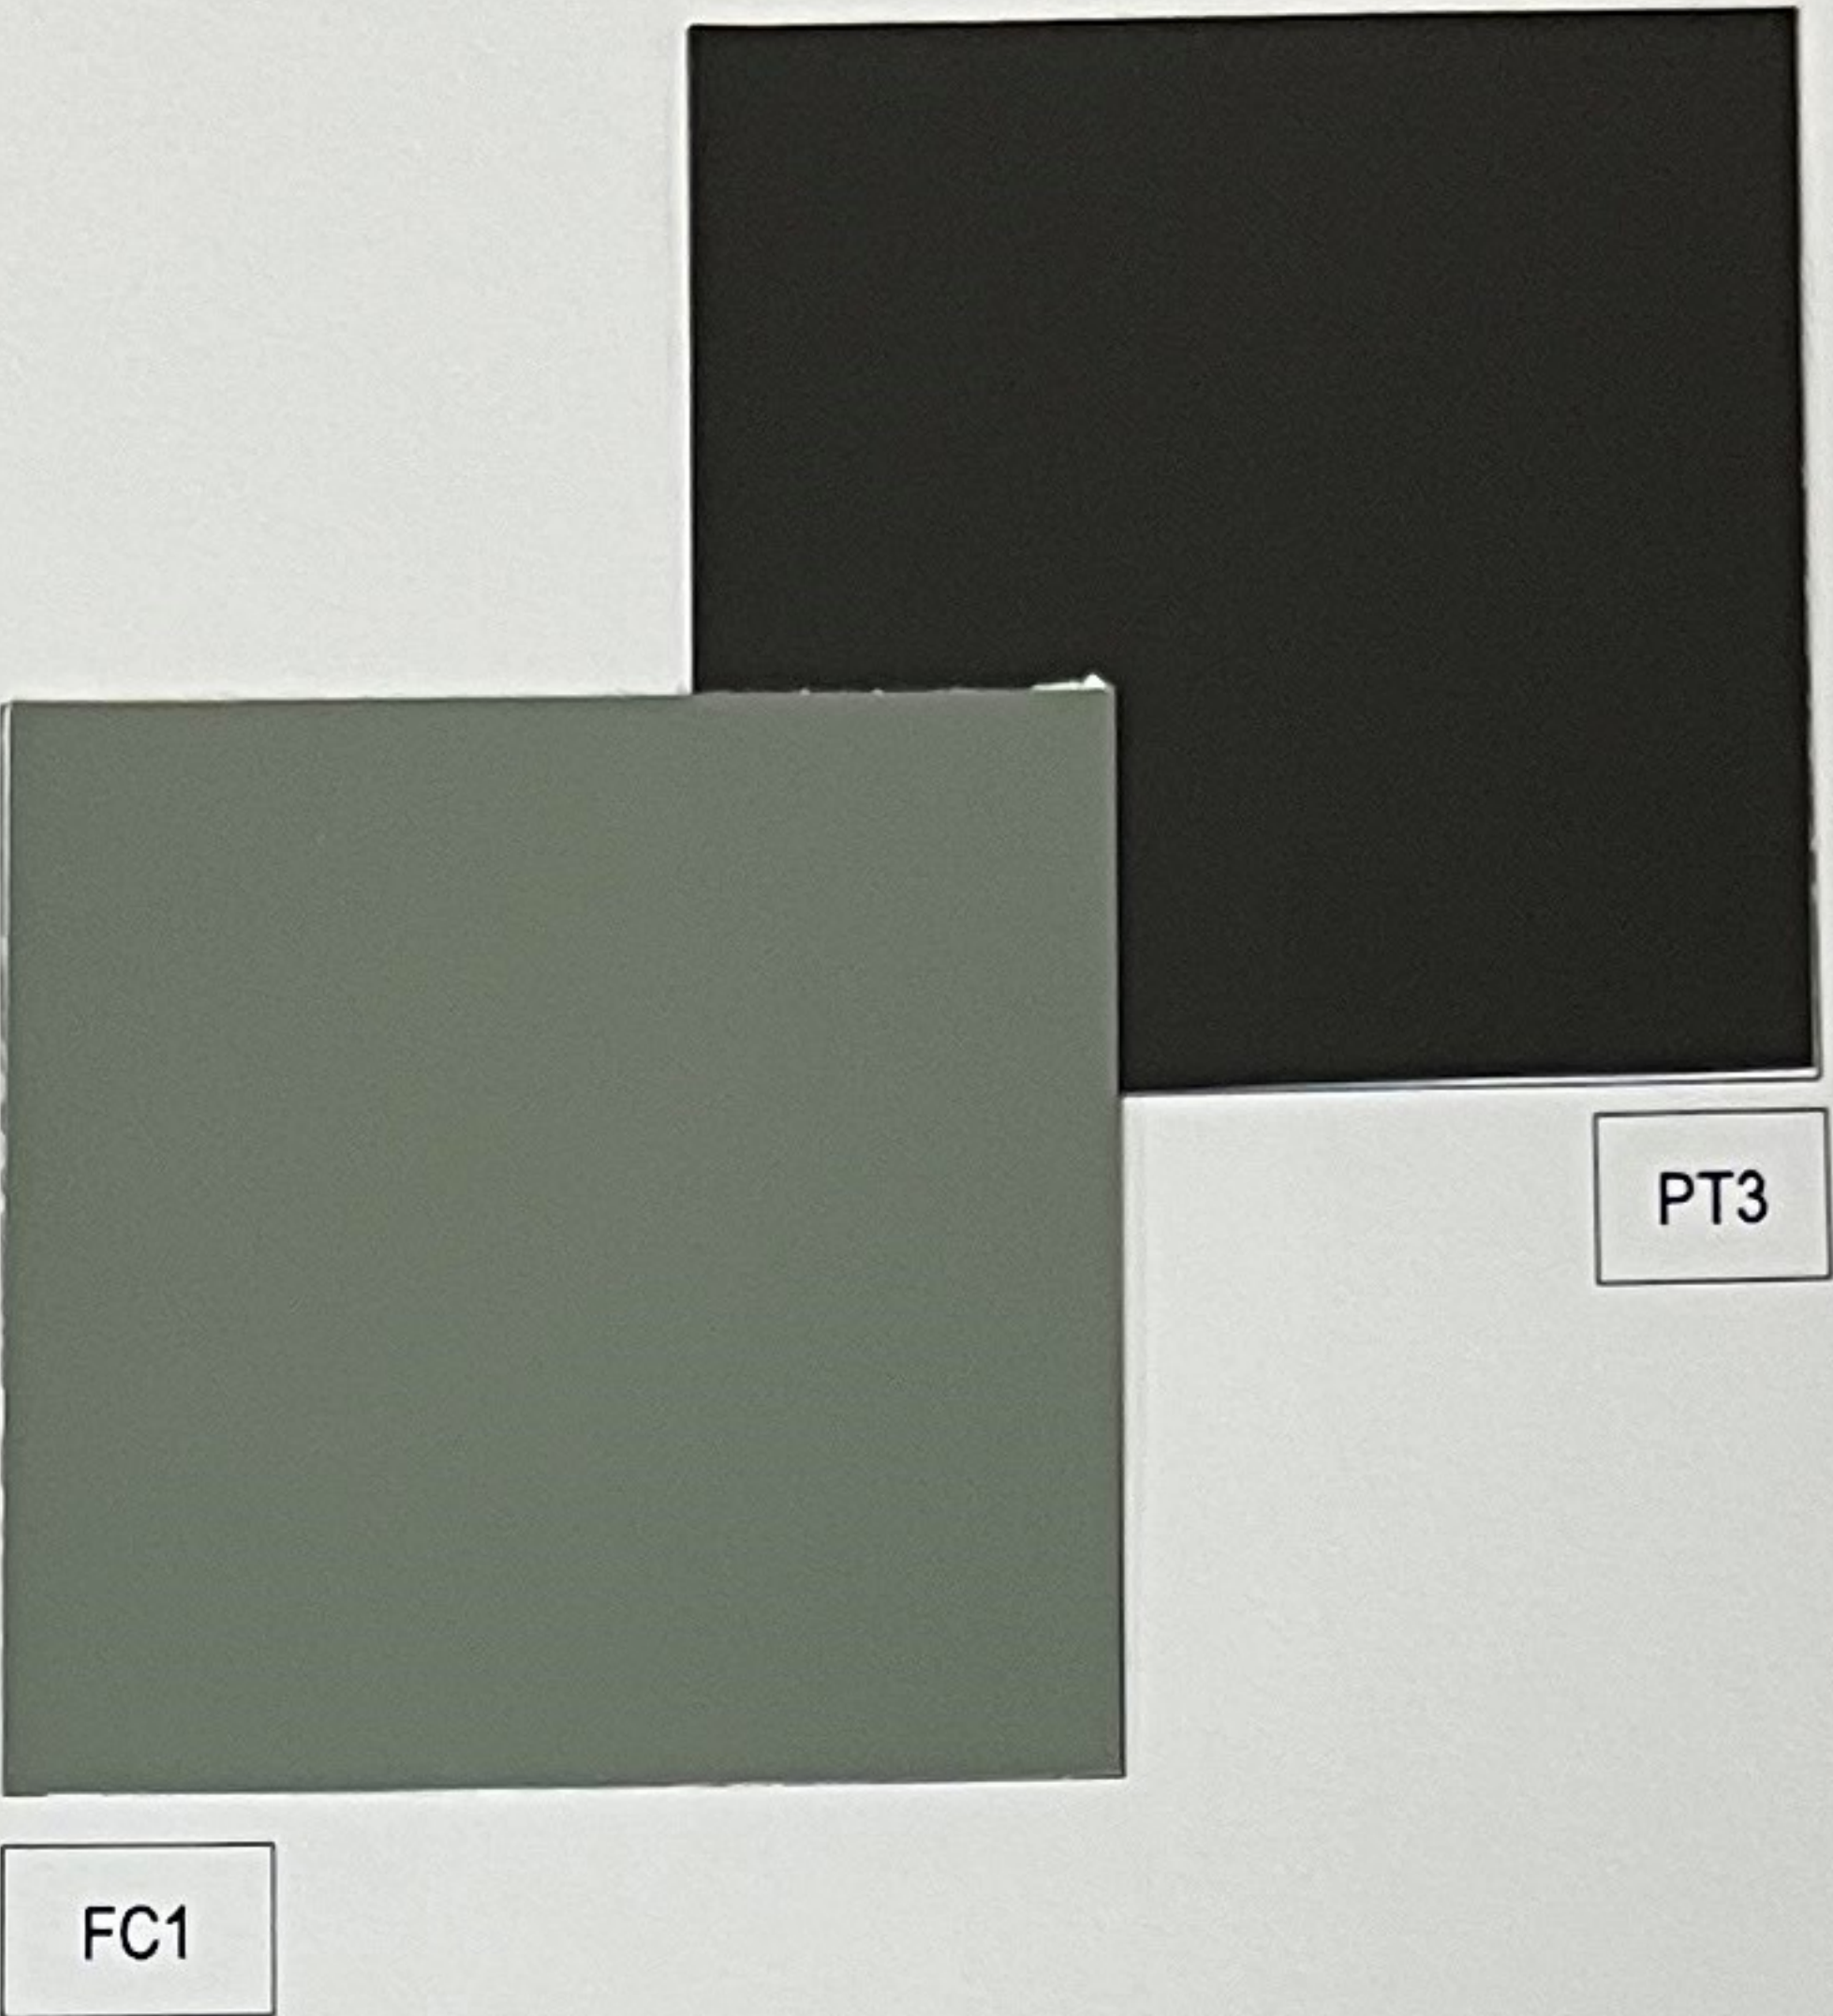


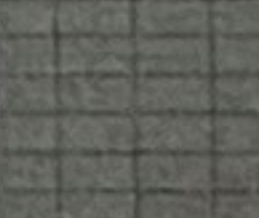

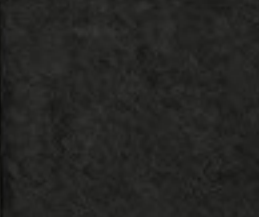





11/21/2022  
3/32" = 1'-0" Scale  
MATERIAL BOARD

designcell  
ARCHITECTURE  
1725 VILLAGE CENTER CIRCLE #110  
T. 702 403-1575 WWW.DESIGN-CELL.COM

DR-2.5  
22 020

LEGACY SPORTS PARK RETAIL

EXTERIOR FINISH LEGEND					
SYMB.	ID	DESCRIPTION	SYMB.	ID	DESCRIPTION
	(PT1)	STUCCO PAINT COLOR SHERWIN-WILLIAMS - 7641, COLONNADE GRAY		(ST1)	STONE VENEER - CORDOVA STONE LIMESTONE - GROUND FACE
	(PT2)	STUCCO PAINT COLOR SHERWIN-WILLIAMS - 7045, INTELLECTUAL GRAY		(ST2)	CORDOVA STONE MASONRY CMU LIMESTONE - GROUND FACE
	(PT3)	EIFS INTEGRAL COLOR SHERWIN-WILLIAMS - 7048, URBANE BRONZE		(MTL1)	STOREFRONT ALUMINUM ALUMINUMSTOREFRINT WINDOW FRAMES, PAINTED DOORS - DARK BRONZE
	(FC1)	ARTISAN SHIPLAP EXTERIOR FIBER CEMENT PANEL PAINTED SHERWIN WILLIAMS - 9130, EVERGREEN FOG		(WD1)	WOOD FOR OUTDOOR SEATING

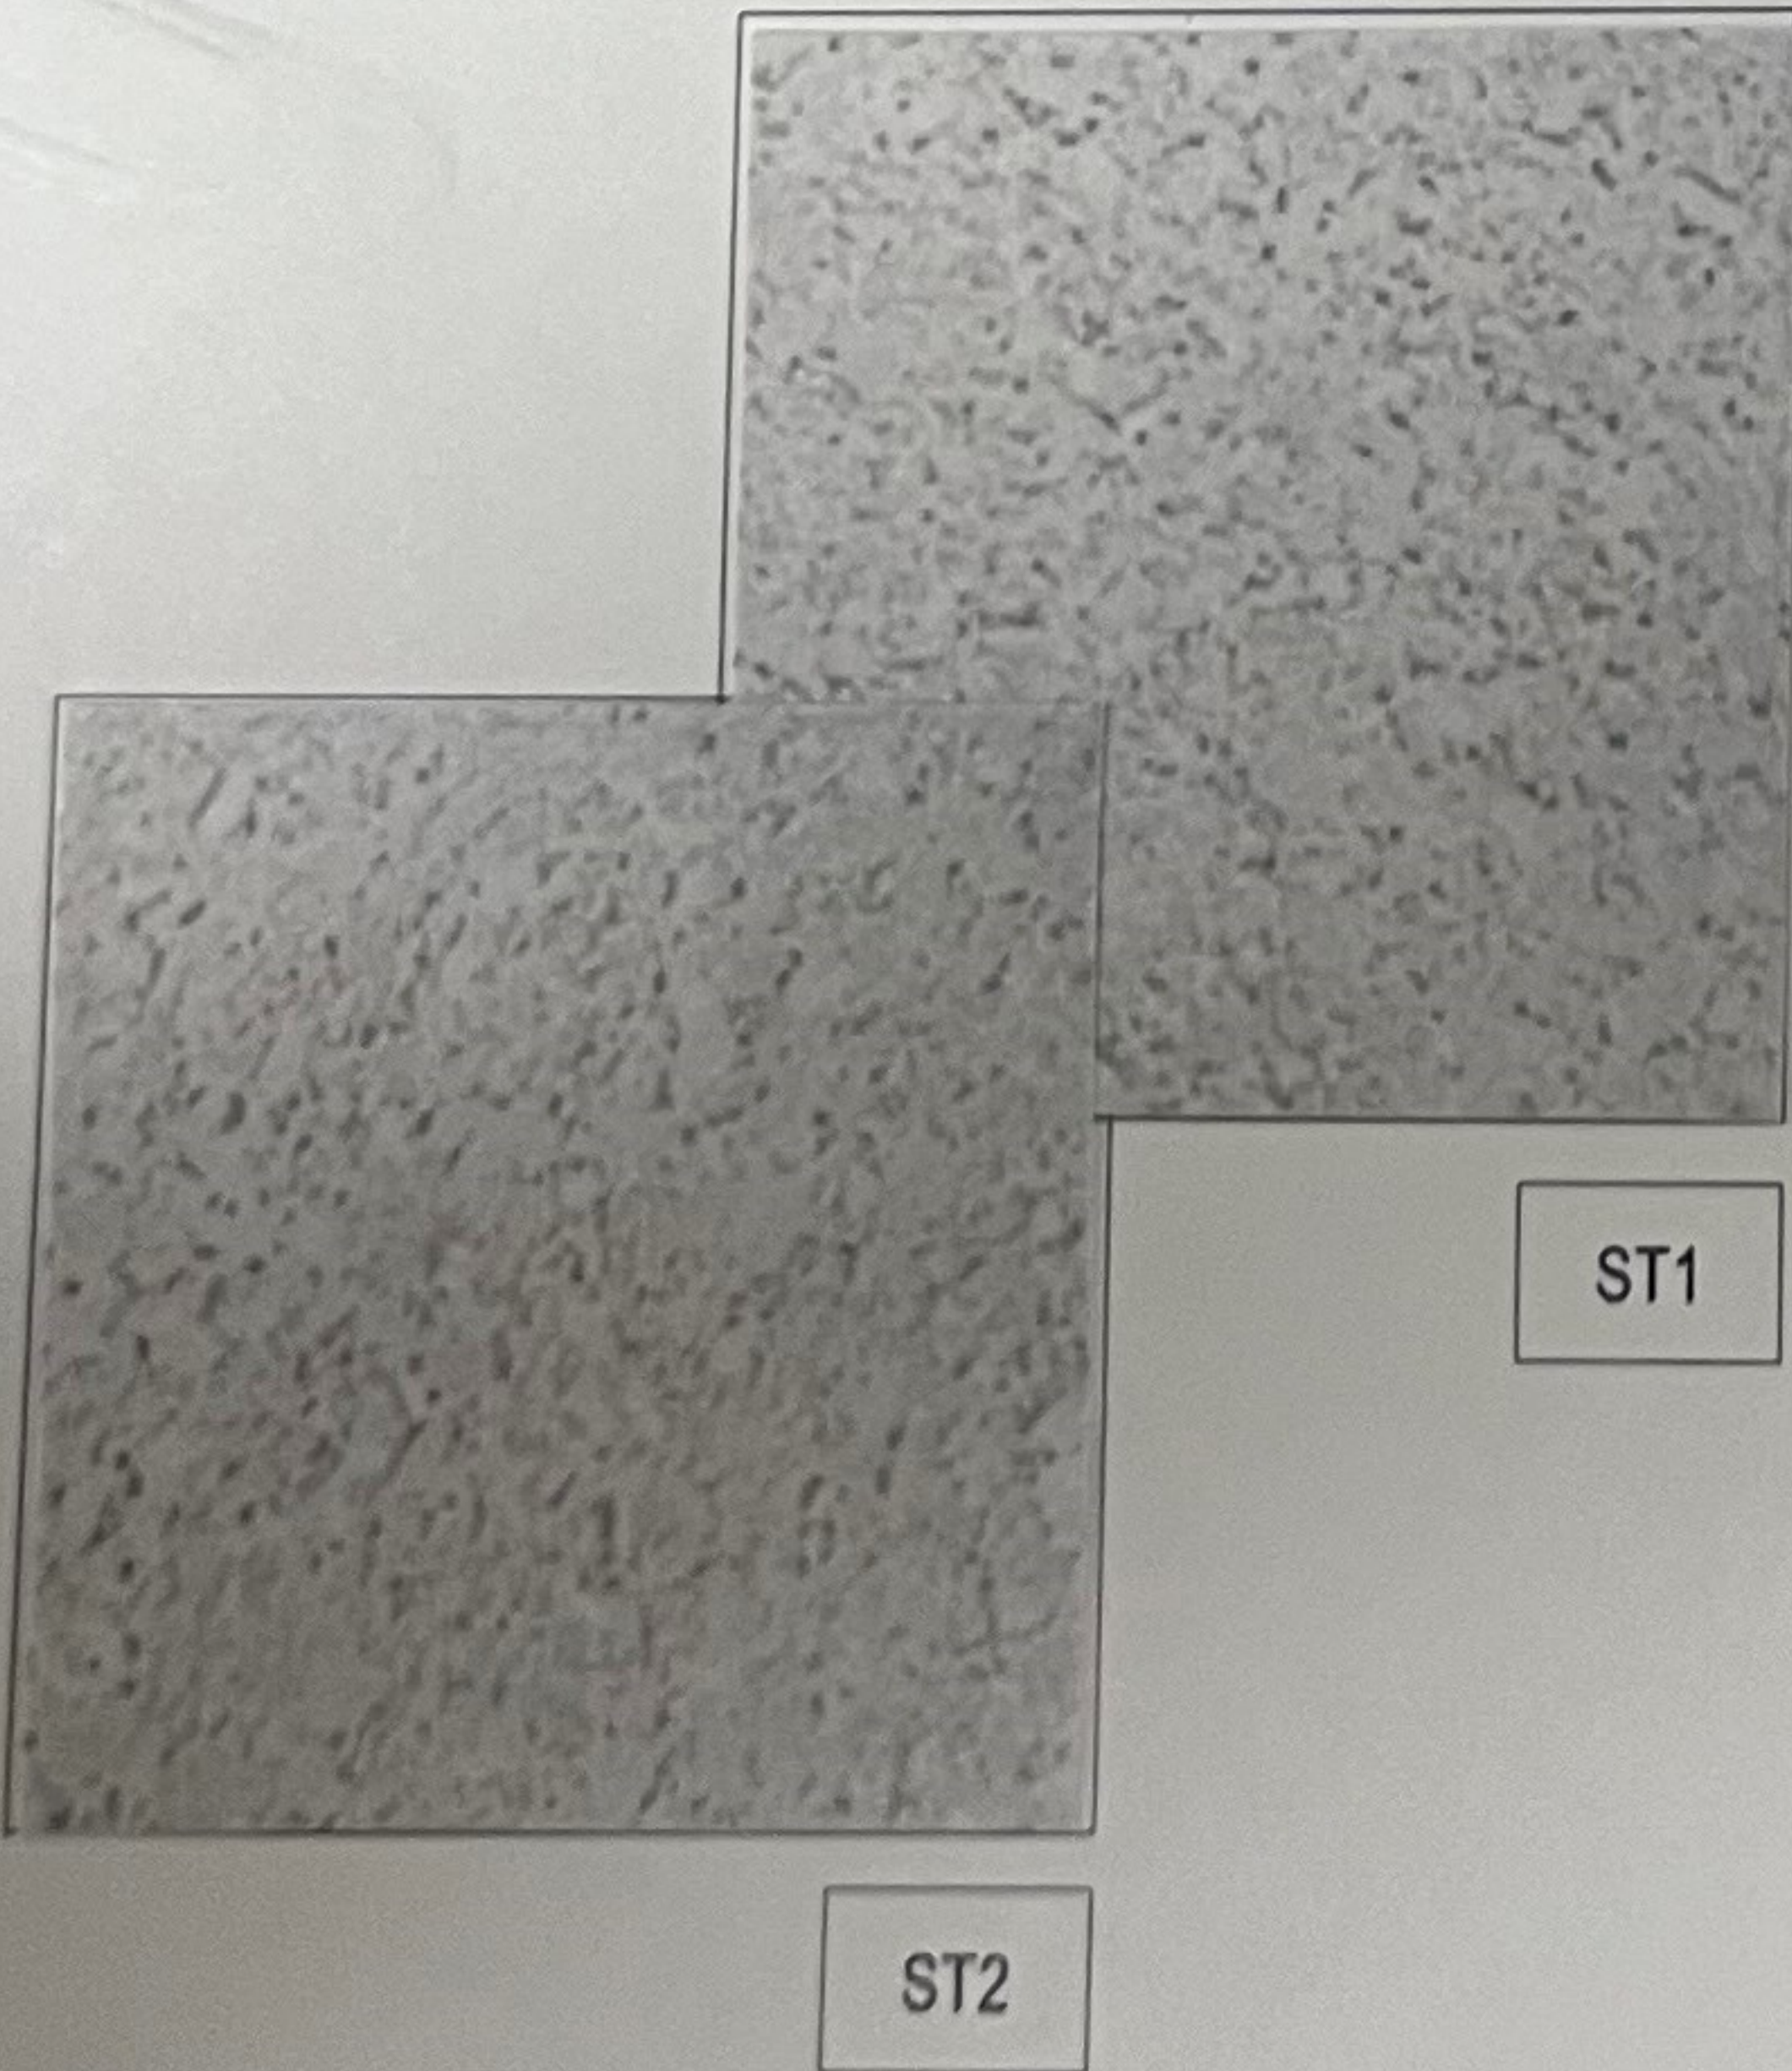

11/21/2022  
3/32" = 1'-0" Scale  
MATERIAL BOARD

designcell  
ARCHITECTURE  
1725 VILLAGE CENTER CIRCLE #110  
T. 702 403-1575 WWW.DESIGN-CELL.COM

DR-2.6  
22 020

LEGACY SPORTS PARK RETAIL