




PLANT MATERIAL SCHEDULE

SYMBOL	BOTANICAL NAME	SIZE	QTY	COMMENTS
TREES:				
	COMMON NAME			
	Caesalpinia mexicana	15 gal	16	STANDARD
	Mexican Bird of Paradise	24" box	14	
	Chitalpa fashkentensis	15 gal	44	STANDARD
	Chitalpa			
	Pistachia chinensis 'Red Push	24" box	30	STANDARD
	Red Push Pistache			
	Prosopis chilensis	24" box	26	MULTI-TRUNK
	Thornless Chilean Mesquite			
	Quercus virginiana	24" box	24	STANDARD
	Live Oak	36" box	25	STANDARD

CACTI, SHRUBS, AND ACCENTS:

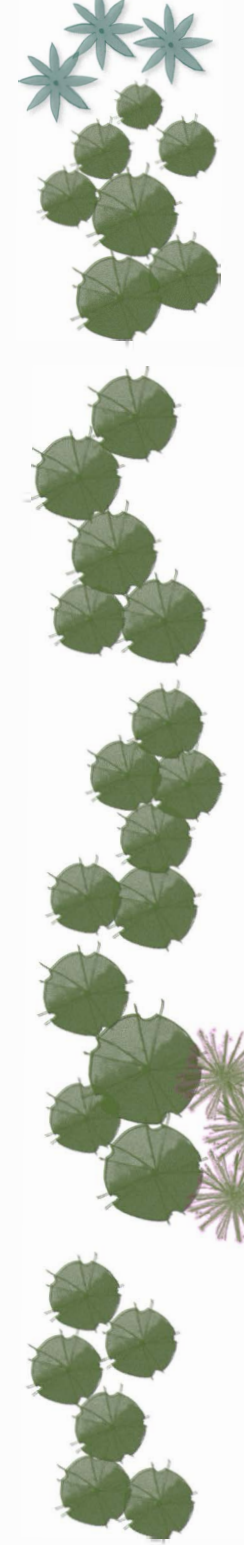


Agave Americana 'Marginata'	5 gallon
Variegated American Century Plant	
Aloe Barbendensis	5 gallon
Aloe - Yellow Bloom	
Asclepias subulata	5 gallon
Desert Milkweed	
Caesalpinia gilliesii	5 gallon
Yellow Bird of Paradise	
Echinocactus grusonii	5 gallon
Barrel Cactus	
Dasylirion wheeleri	5 gallon
Desert Spoon	
Dodonea viscosa	5 gallon
Hop Bush	
Encelia farinosa	5 gallon
Brittle Bush	
Fouquieria splendens	5 gallon
Ocotillo	
Hesperaloe funifera	5 gallon
Giant Hesperaloe	
Hesperaloe parviflora	5 gallon
Red Yucca	
Myrtus communis 'Compacta'	5 gallon
Myrtle	
Leucophyllum frutescens 'Green Cloud'	5 gallon
Green Cloud Texas Sage	
Muhlenbergia capillaris 'Regal Mist'	5 gallon
Regal Mist Muhly	
Nerium oleander 'Petite Red'	5 gallon
Petite Red Oleander	
Ruellia peninsularis	5 gallon
Baja Ruellia	
Simmondsia Chinensis	5 gallon
Jinjoba	
Tecoma hybrid 'Orange Jubilee'	5 gallon
Orange bells	

GROUNDCOVERS AND PERENNIALS:




ROCK MULCH:
DG

Dalea greggii	1 gallon
Trailing Dalea	
Lantana 'New Gold'	1 gallon
New Gold Lantana	
Penstemon eatonii	1 gallon
Firecracker Penstemon	
Callistemon viminalis 'Little John'	1 gallon
Little John Brittle Bush	
1/2" Screened "Sante Fe Slate"	221,633sf
2" deep in all landscape areas	

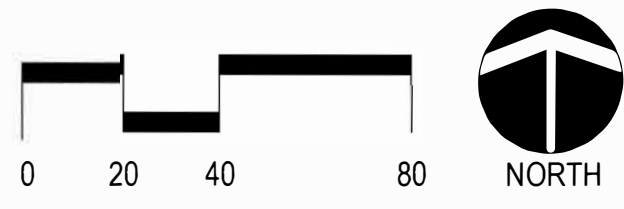

VICINITY MAP

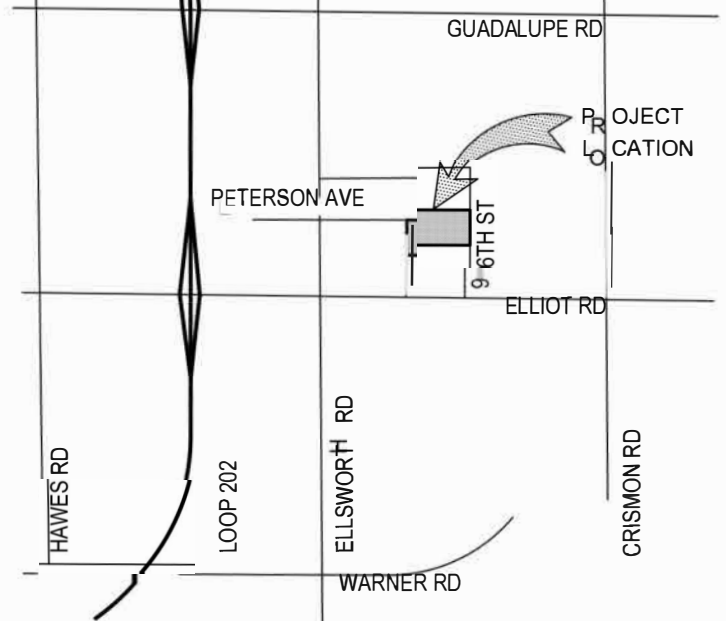

PER SECTION 11-33-2(E) OF THE MZO
TOTAL LIVE COVERAGE IS : 52.14%

LANDSCAPE CALCULATIONS:

TREE REQUIREMENTS STREET FRONTAGE
2,057.36 LINEAR FEET (LF):

	QTY.	Required	% Provided
Total Trees:	83	1 @ 25'	1 @ 25'
Total Shrubs:	489	6 Per Tree	6 Per Tree

NOTE: Includes 94th Pl, 96th St & Peterson Ave Frontages

TREE REQUIREMENTS PERIMETER (ADJACENT PROPERTY)
1,042.71 LINEAR FEET:

	QTY.	Required	% Provided
Total Trees:	32	3 @ 100'	3 @ 100'
Total Shrubs:	214	20 @ 100'	20 @ 100'

NOTE: 3 Trees and 20 shrubs per 100 LF.

TREE REQUIREMENTS BUILDING FOUNDATION
LINEAR FEET: 870.67

	QTY.	Required	% Provided
Total Trees:	17	1 @ 50'	1 @ 50'

NOTE: Includes trees within 30' offset

TREE REQUIREMENTS PARKING:

	QTY.	Required	% Provided
Total Trees:	15	1 tree per island	1 tree per island
Total Shrubs:	45	3 per tree	3 per tree

NOTE: Parking island every 8 spaces, with 1 tree and 3 shrubs.

STREET FRONTAGE TREES BY SIZE / PERCENTAGE:

	QTY.	% Required	% Provided
Total Trees:	83	-	-
15 gal	20	-	25%
24" box	42	50%	50%
36" box	21	25%	25%

PERIMETER (ADJACENT PROPERTY) TREES BY SIZE / PERCENTAGE:

	QTY.	% Required	% Provided
Total Trees:	32	-	-
15 gal	16	50%	50%
24" box	16	50%	50%
36" box	-	-	-

FOUNDATION TREES BY SIZE / PERCENTAGE:

	QTY.	% Required	% Provided
Total Trees:	17	-	-
15 gal	-	-	-
24" box	15	90%	89%
36" box	2	10%	11%

PARKING TREES BY SIZE / PERCENTAGE:

	QTY.	% Required	% Provided
Total Trees:	15	-	-
15 gal	-	-	-
24" box	13	90%	86.66%
36" box	2	10%	13.33%

NOTE: THE PROPOSED LANDSCAPE WILL BE IRRIGATED
WITH AN AUTOMATIC IRRIGATION SYSTEM. A 1.5"
METER AND BACKFLOW WILL BE UTILIZED.

studio DPA
Planning and Landscape Architecture
P.O. Box 3 489 • Gilbert, AZ 85299
40 0 577 5818 1602 588 6606
www.studiopa.com



DATE:
12.28.22

PRELIMINARY LANDSCAPE PLAN
Costco Distribution Center

PREPARED FOR WARE MALCOMB
MESA ARIZONA

DATE: REV 1 5 ON

Call at least two full working day before you begin excavation.
ARIZONA 811
Arizona Blue Stake, Inc.
Dial 8-1-1 or 1-800-STAKE-IT (782-5348)
In Maricopa County: (602) 263-1100