



220005 11/21/2022 4:34:48 PM-PILOT DATE


## BOOMERANG HEADQUARTERS

BOOMERANG CAPITAL PARTNERS  
2550 EAST SOUTHERN AVENUE  
MESA, ARIZONA 85204



PROJECT TEAM  
ARCHITECT  
EDIFICE  
1630 W GUADALUPE RD,  
SUITE 104  
GILBERT, AZ 85233  
T 480.580.1116  
CONTACT: DANE ASTLE

#	DESCRIPTION	DATE
	PLANNING AND ZONING SUBMITTAL	11.21.2022
	EXTERIOR ELEVATIONS MAIN BUILDING	



# A201

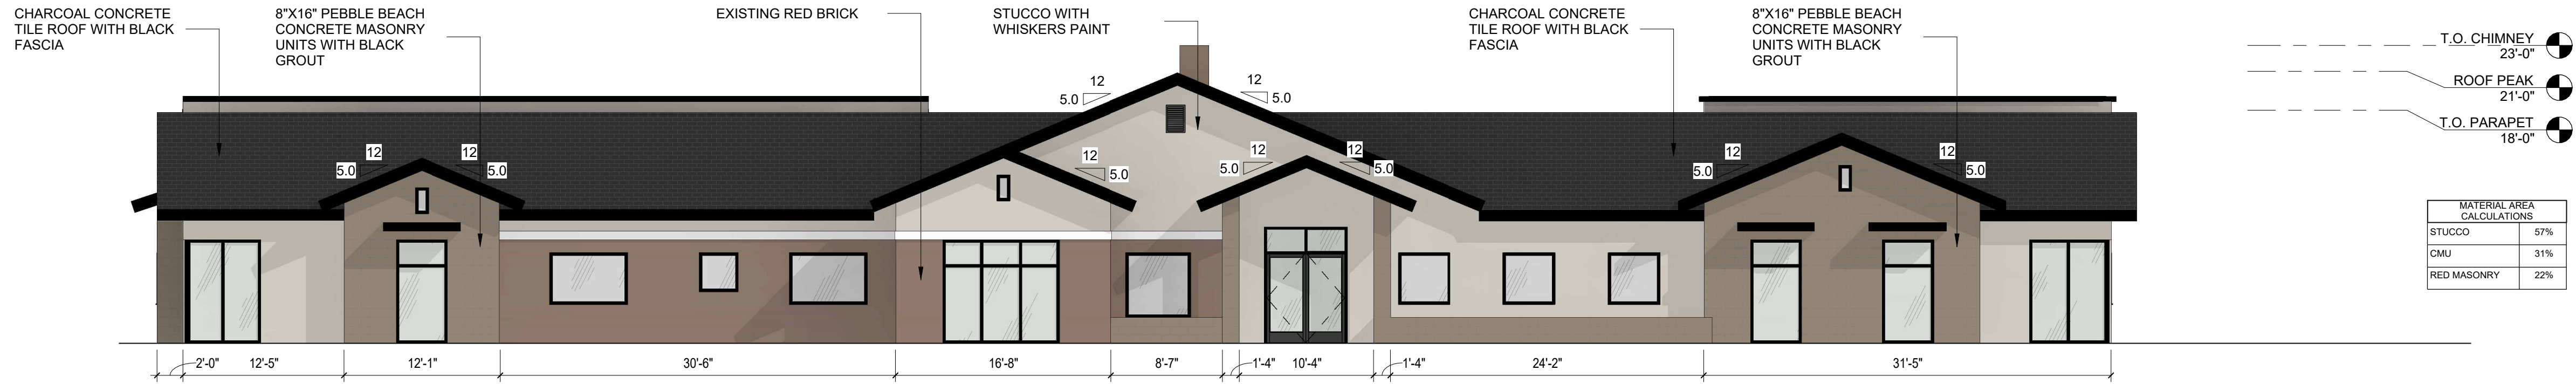



## 1 EXTERIOR ELEVATION\_SOUTH\_MAIN BUILDING

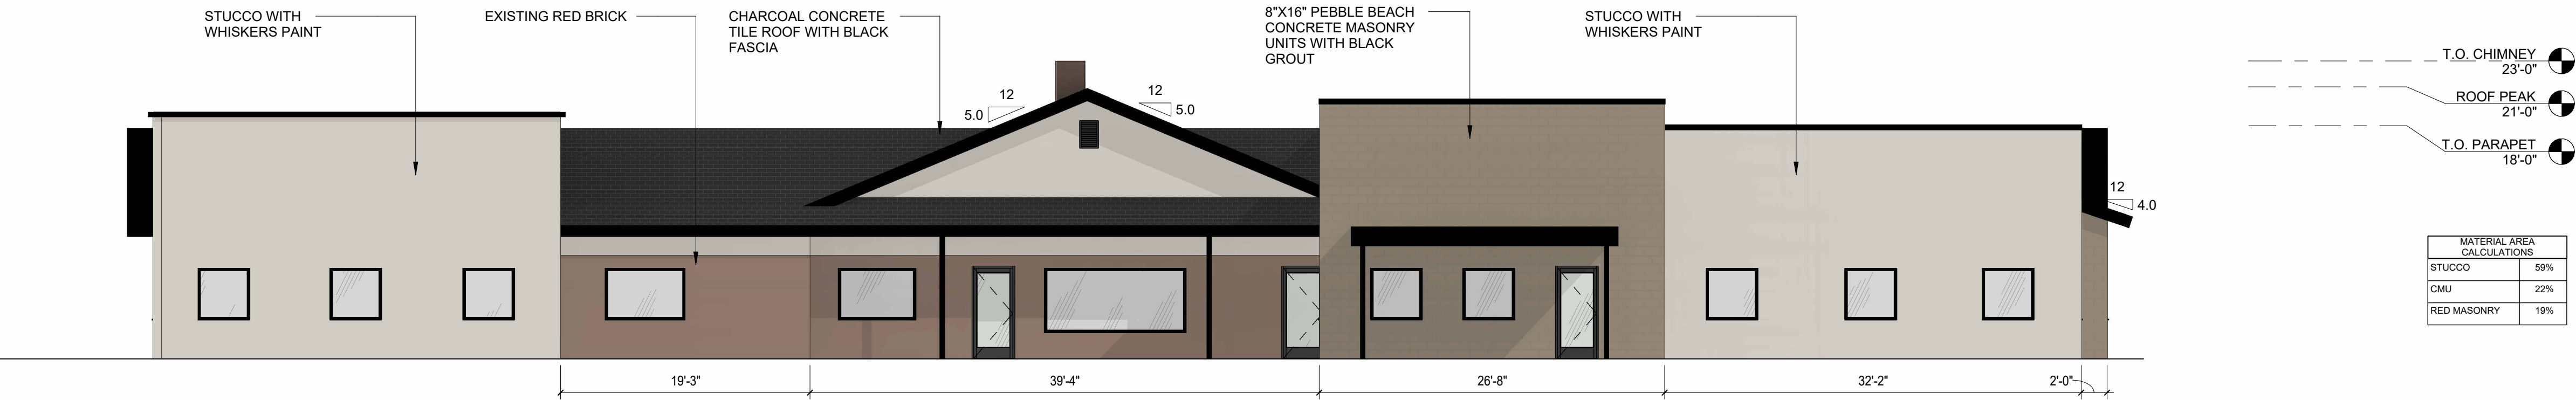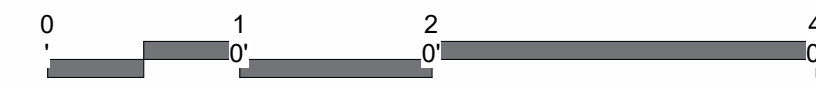


## 2 EXTERIOR ELEVATION\_NORTH\_MAIN BUILDING

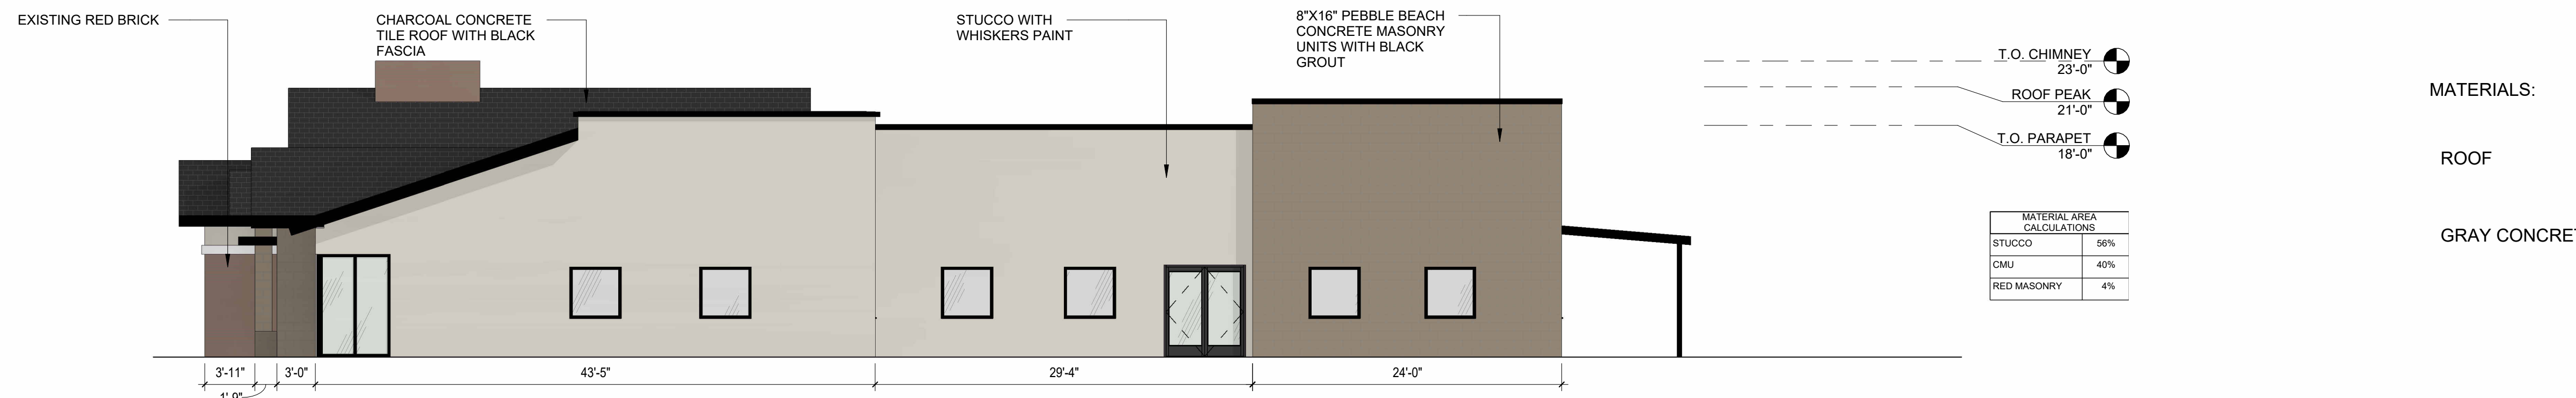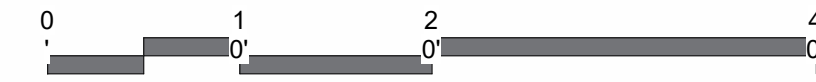

## 3 EXTERIOR ELEVATION\_EAST\_MAIN BUILDING

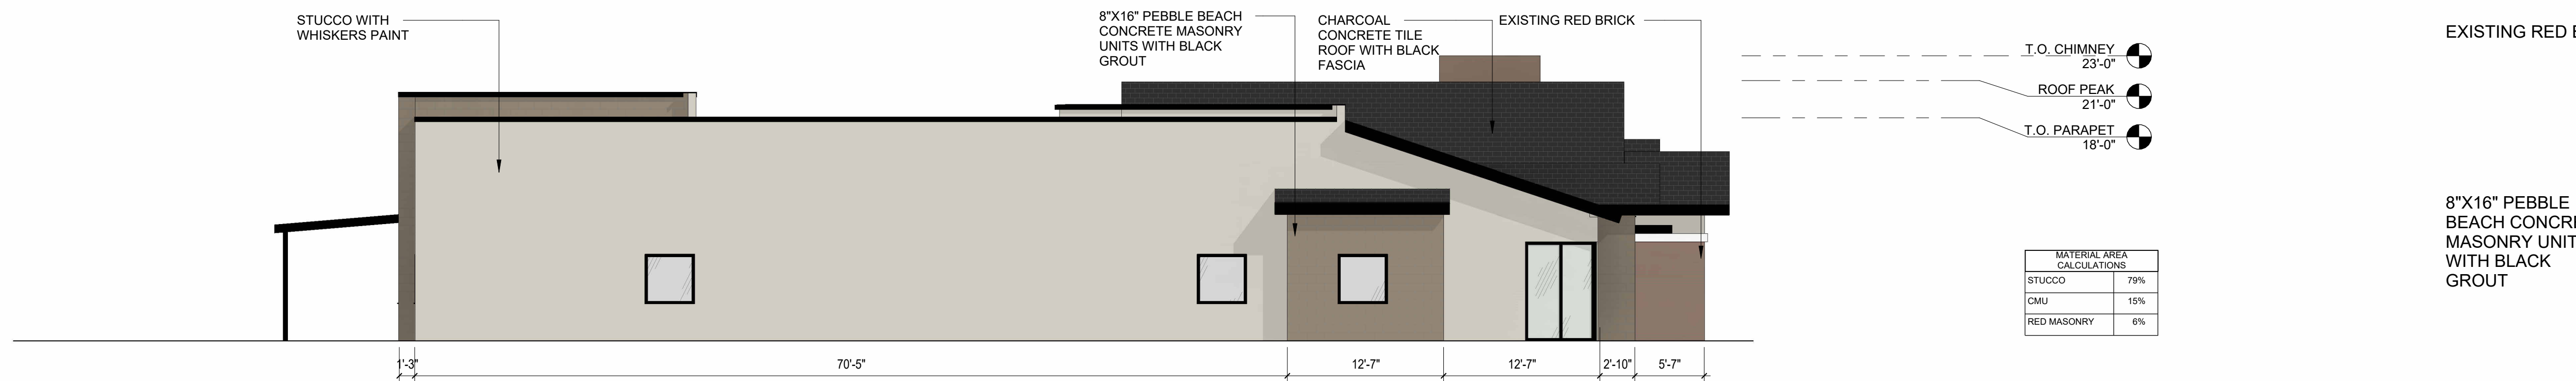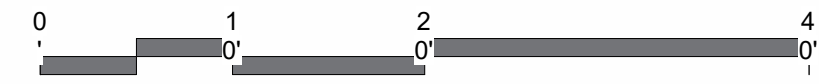

## 4 EXTERIOR ELEVATION\_WEST\_MAIN BUILDING

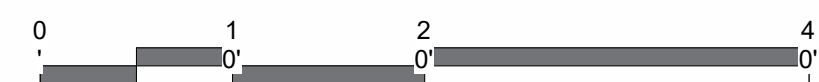

### MATERIALS:


#### ROOF

GRAY CONCRETE TILES




#### WALLS

EXISTING RED BRICK

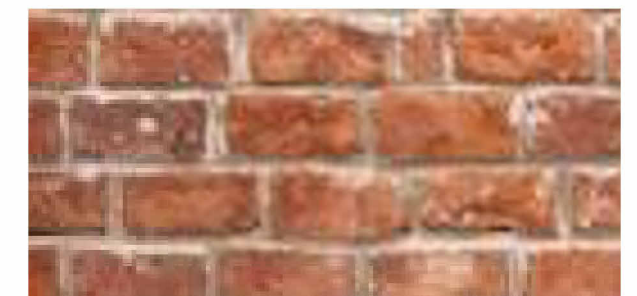

8"X16" PEBBLE BEACH CONCRETE MASONRY UNITS WITH BLACK GROUT

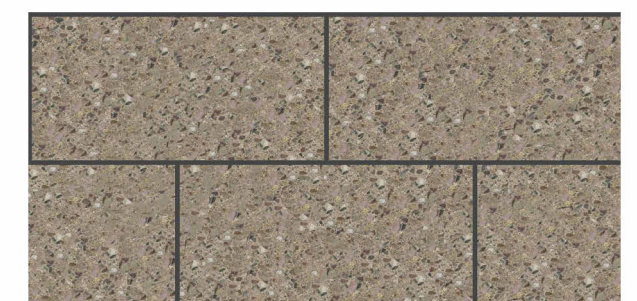

STUCCO WITH PPG WHISKERS PAINT







11/21/2022 4:05:35 PM-PILOT DATE

# BOOMERANG HEADQUARTERS


BOOMERANG CAPITAL PARTNERS  
2550 EAST SOUTHERN AVENUE  
MESA, ARIZONA 85204

PROJECT TEAM  
ARCHITECT  
EDIFICE  
1630 W GUADALUPE RD,  
SUITE 104  
GILBERT, AZ 85233  
T 480.580.1116  
CONTACT: DANE ASTLE

#	DESCRIPTION	DATE
	PLANNING AND ZONING SUBMITTAL	03/28/2023
	ELEVATIONS	03/28/2023
	ACCESSORY BUILDING & STREET VIEW	

## GENERAL NOTES (INTERIOR ELEVATIONS):

THE GENERAL NOTES ARE MAGENTA TO ENCOURAGE YOU TO REVIEW AND EDIT THEM TO CONFORM WITH YOUR PROJECT. PLEASE READ THROUGH THEM THOROUGHLY AND ADD / REMOVE NOTES AS YOU SEE FIT. ONCE REVIEWED, RIGHT-CLICK AND CLEAR THE GRAPHIC OVERRIDE (BY ELEMENT). DELETE THIS NOTE ONCE COMPLETE.

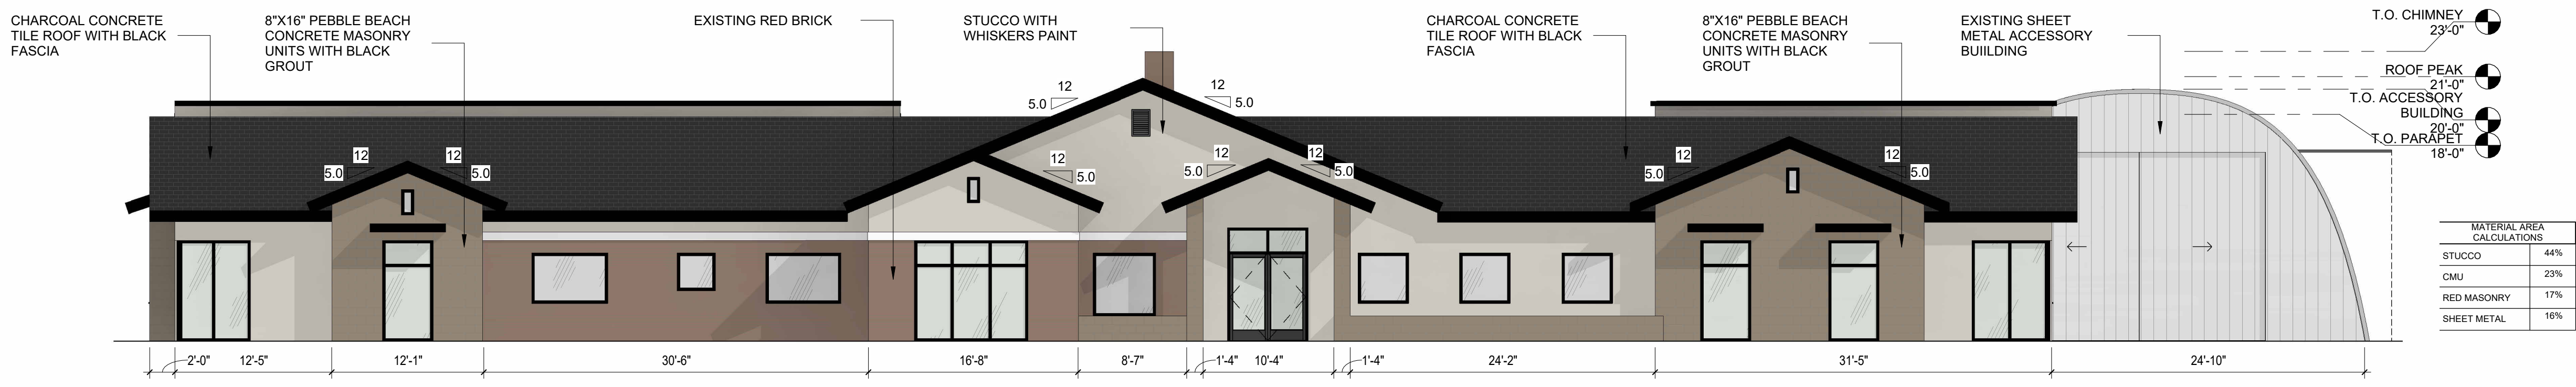

1 EXTERIOR ELEVATION\_SOUTH\_STREET VIEW  
1/8" = 1'-0"

## MATERIALS:

### ROOF

GRAY CONCRETE TILES



### WALLS

EXISTING RED BRICK




8\"X16\" PEBBLE BEACH CONCRETE MASONRY UNITS WITH BLACK GROUT




STUCCO WITH PPG WHISKERS PAINT




EXISTING SHEET METAL

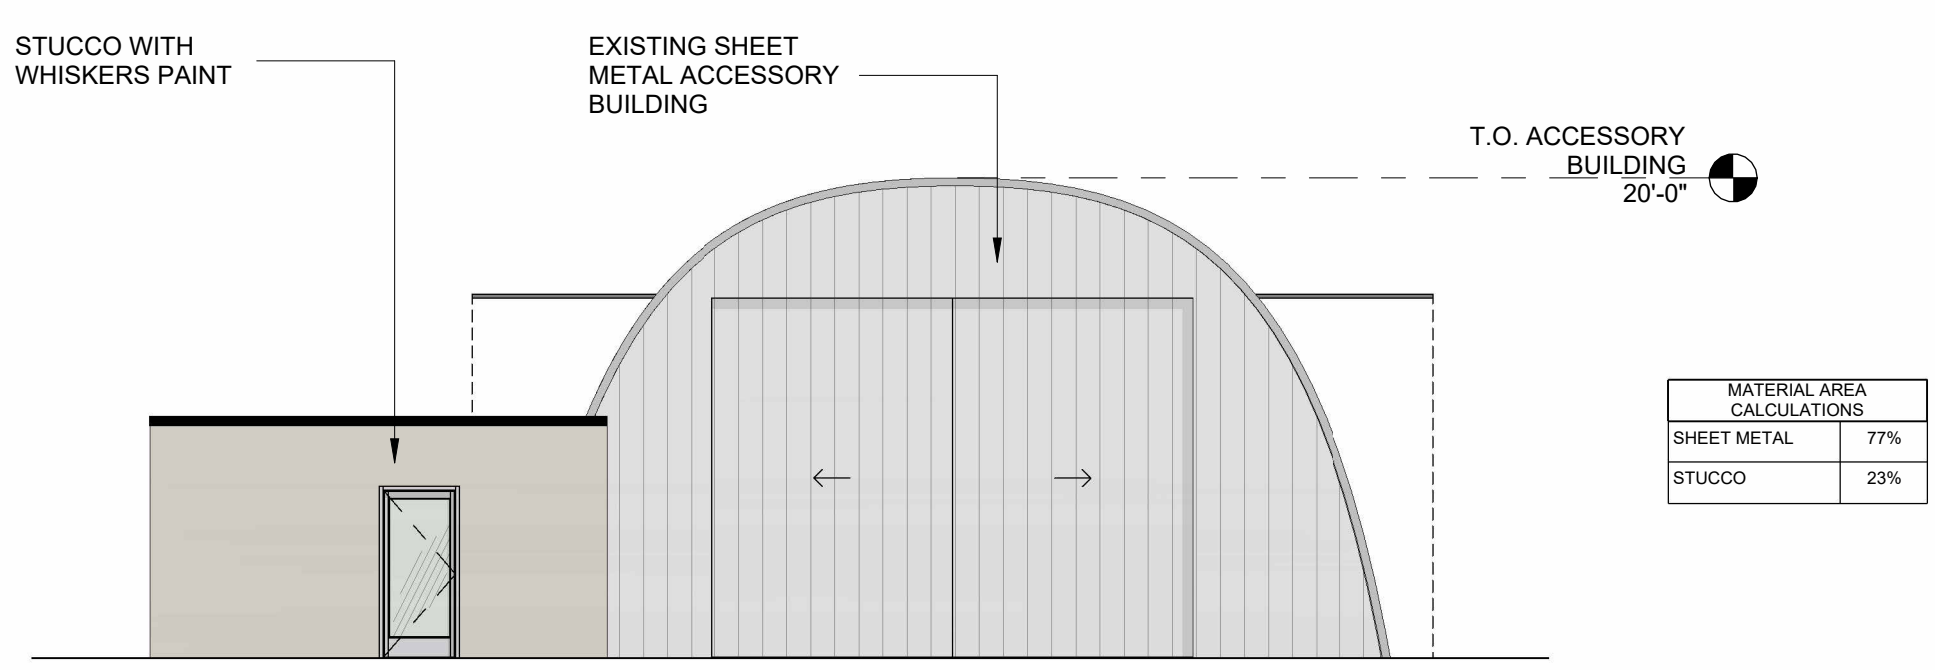


2 EXTERIOR ELEVATION\_SOUTH\_ACCESSORY BUILDING  
1/8" = 1'-0"

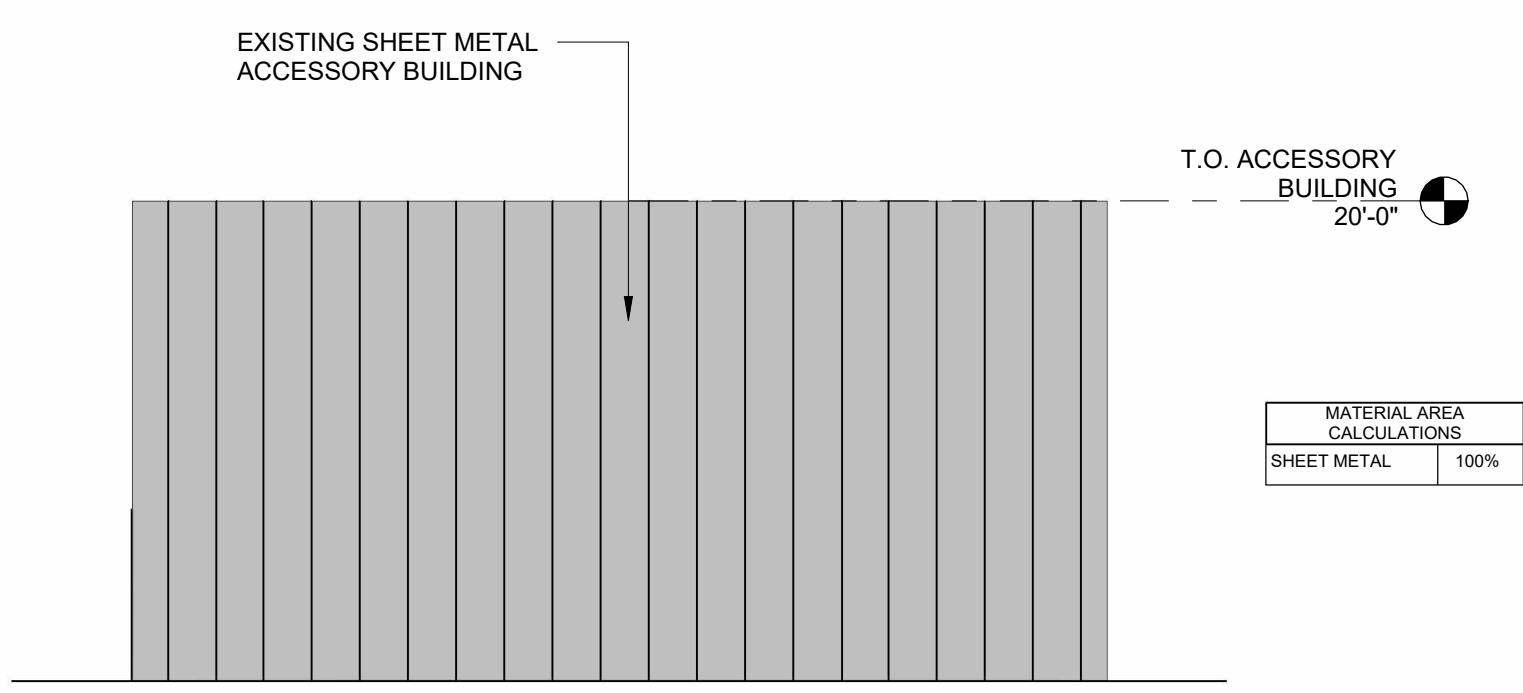

4 EXTERIOR ELEVATION\_EAST\_ACCESSORY BUILDING  
1/8" = 1'-0"

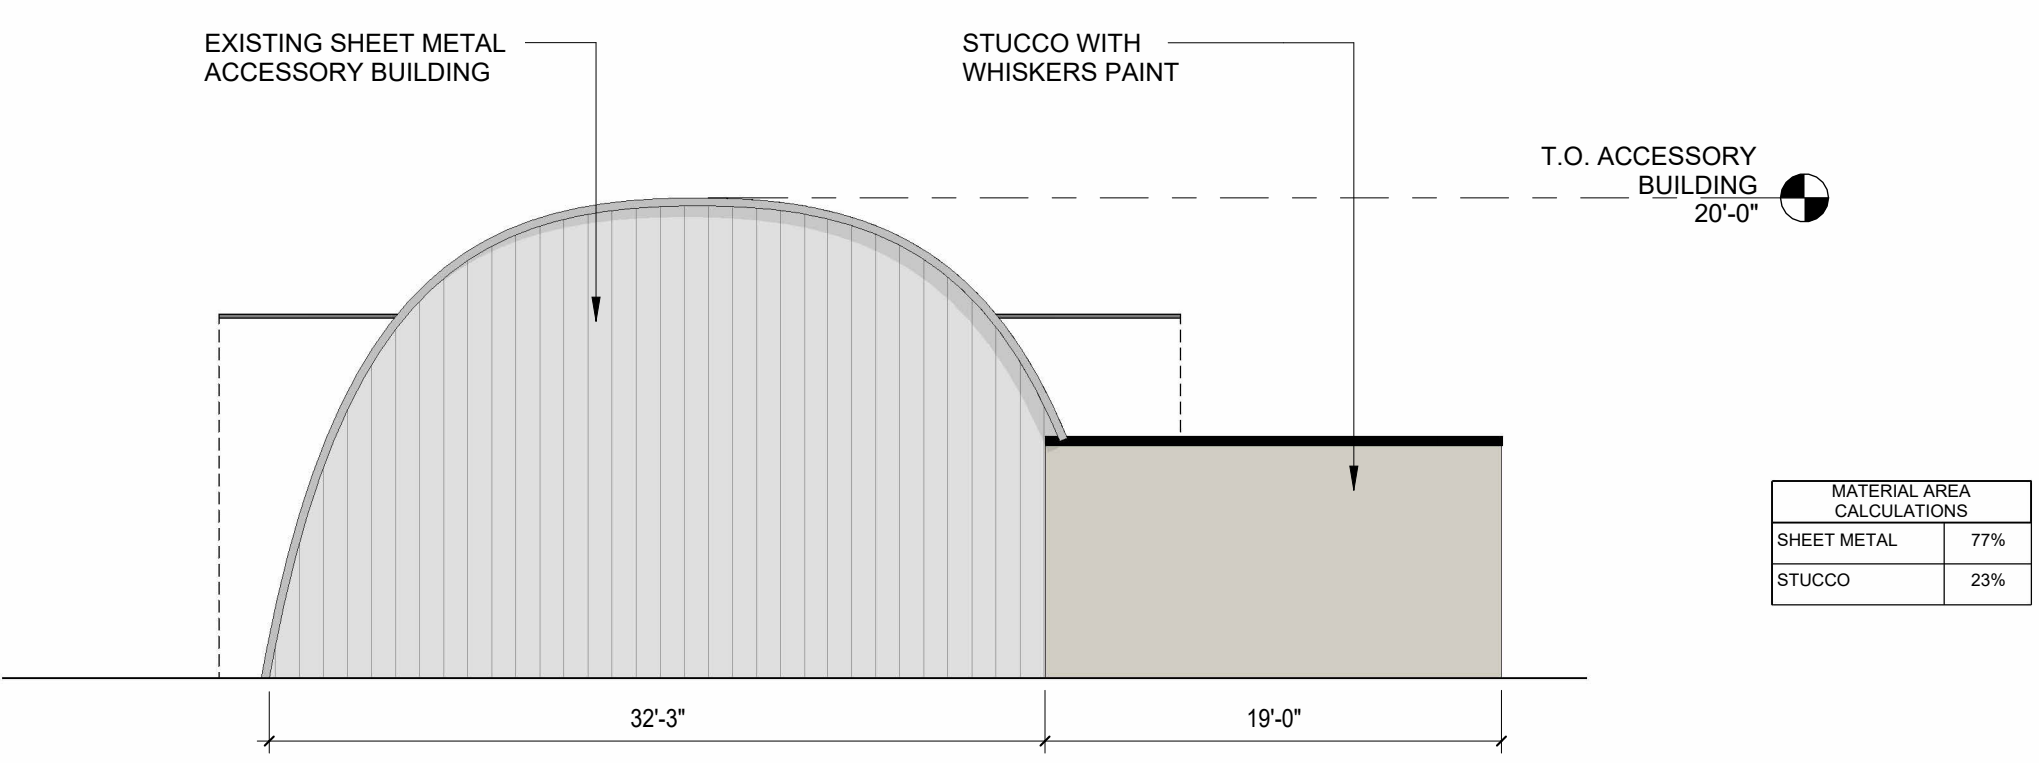

3 EXTERIOR ELEVATION\_NORTH\_ACCESSORY BUILDING  
1/8" = 1'-0"

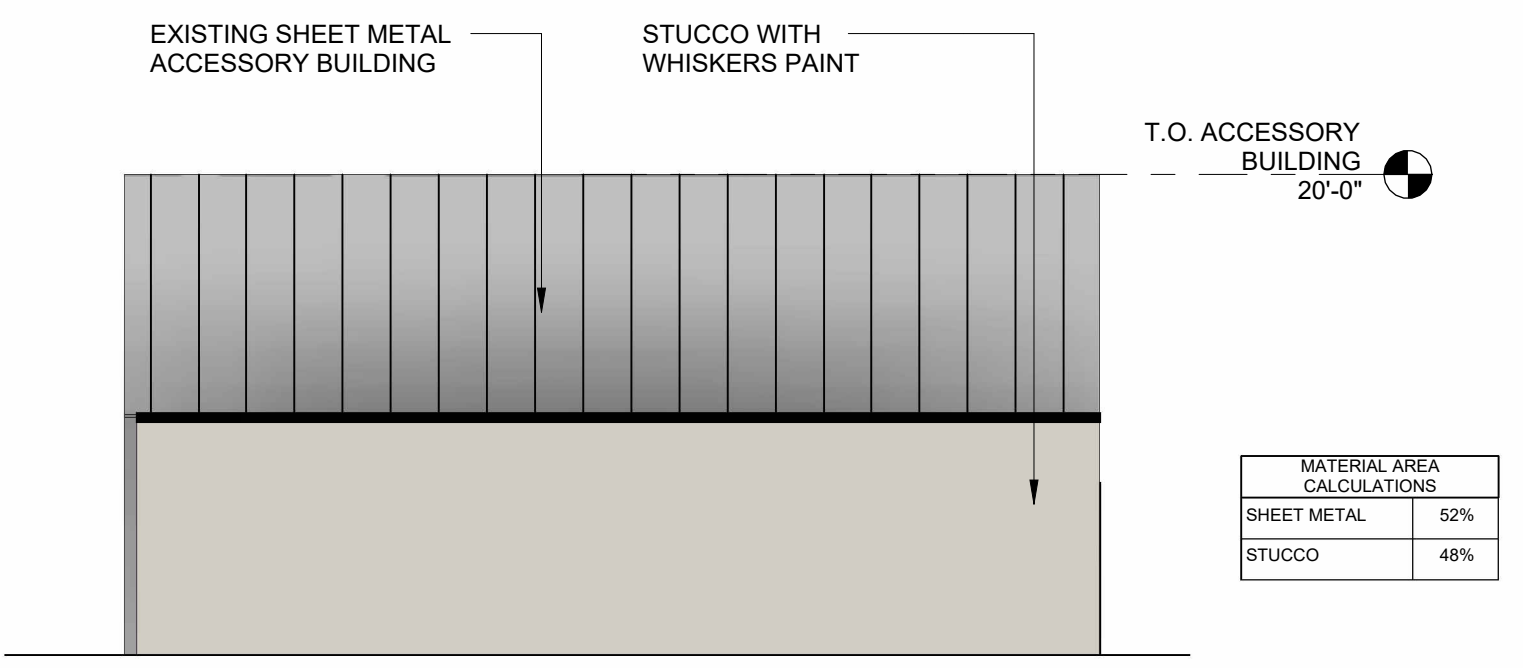

5 EXTERIOR ELEVATION\_WEST\_ACCESSORY BUILDING  
1/8" = 1'-0"















