

Citizen Participation Plan for Gravity Energy Drink

Lindsay & McKellips

August 16, 2022

Purpose: The purpose of this Citizen Participation Plan is to inform citizens, property owners, neighborhood associations, agencies, schools, and businesses in the vicinity of the site of an application for the Gravity Energy Drink project. This site is located in the 3000 block of E McKellips (south side), east of the southeast corner of Lindsay Rd & McKellips Rd and is an application a special use permit to allow a drive-thru facility. This plan will ensure that those affected by this application will have an adequate opportunity to learn about and comment on the proposal.

Contact: Travis Carter
Glenwood Commercial Real Estate
4360 E Brown Road, Suite 106
Mesa, AZ 85205
Phone: 480-775-4650
Email: travis@glenwood.com

Pre-Submittal Conference: The Pre-submittal Conference with City of Mesa Development Services staff was held on January 25, 2022. Staff reviewed the application and recommended that adjacent residents and nearby registered neighborhoods be contacted.

Action Plan: In order to provide effective citizen participation in conjunction with this application, the following actions will be taken to provide opportunities to understand and address any real or perceived impacts that members of the community may have.

1. A contact list will be developed for citizens and agencies in this area including:
 - a. All registered neighborhood associations within 1,000 feet of the site.
 - b. All Property Owners within 1,000 feet from site.
2. All persons listed on the contact list will receive a letter describing the project, project schedule, site plan, and invitation to a neighborhood meeting to be held at

 - a. The meeting will be an introduction to the project, and opportunity to ask questions and state concerns. A sign-in list will be used and comment forms provided. Copies of the sign-in list and any comments will be given to the City of Mesa Planner assigned to this project.

Schedule:

Pre-Submittal Conference – January 25, 2022

Application Submittal – August 18, 2022


Neighborhood meeting - _____

Submittal of Citizen Participation Report and Notification materials - _____

Planning and Zoning Board Hearing - _____



ARCHICON ARCHITECTURE & INTERIORS, L.C.

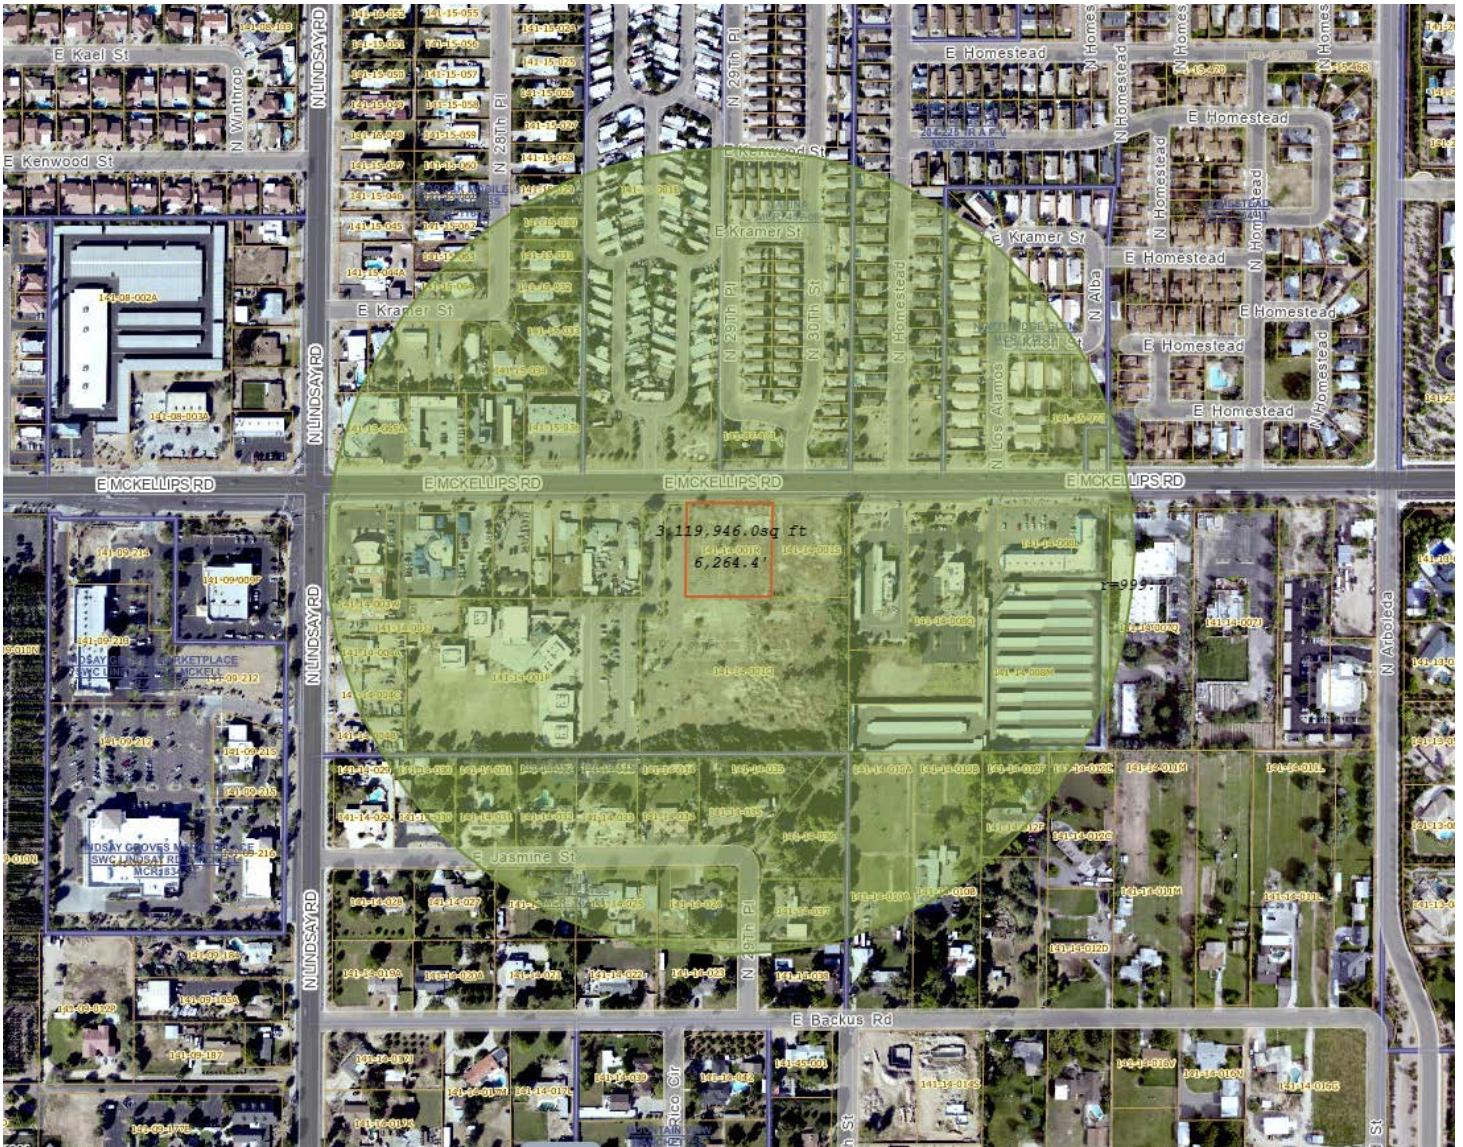

PARCEL 141-14-001R

5055 E WASHINGTON ST. SUITE 200 PHOENIX AZ, 85034
PHONE (602) 222-4266 • FAX (602) 279-4305



ARCHICON ARCHITECTURE & INTERIORS, L.C.

Notice of Public Meeting Design Review Board

Meeting Date: *(Please consult Planning Staff)*

Time: 4:30 p.m.

Location: Lower Level City Council Chambers - 57 E. 1st Street

Proposed development: East of the SEC of Lindsay Rd & McKellips Rd

Parcel Number: 141-14-001R

*Call Planning Division to verify date and time (480) 644-2385

Dear Neighbor,

We have applied for City of Mesa Design Review approval for development at this location. This letter is being sent to all neighboring property owners within 500 feet of the boundaries of the proposed development site as required by the Planning Division. You are invited to attend a work session of the Design Review Board and provide any input you may have regarding this proposal. Enclosed with this letter are copies of the site plan, landscape plan and elevations.


The Design Review Board reviews building design, landscape plans, parking layout and site layout. The Design Review Board does not review or discuss the actual use of the land (such as gas station, apartments or office building). Those issues are typically addressed by the Planning and Zoning Board, City Council or other public input processes.

For additional information concerning the design of the proposed development or the Design Review process, please contact the Mesa Planning Division at 55 North Center, or call the Mesa Planning Division Office at 480-644-2385.


Sincerely,

Applicant: Glenwood Commercial Real Estate - Jeff Kost

Phone: 480.777.4650

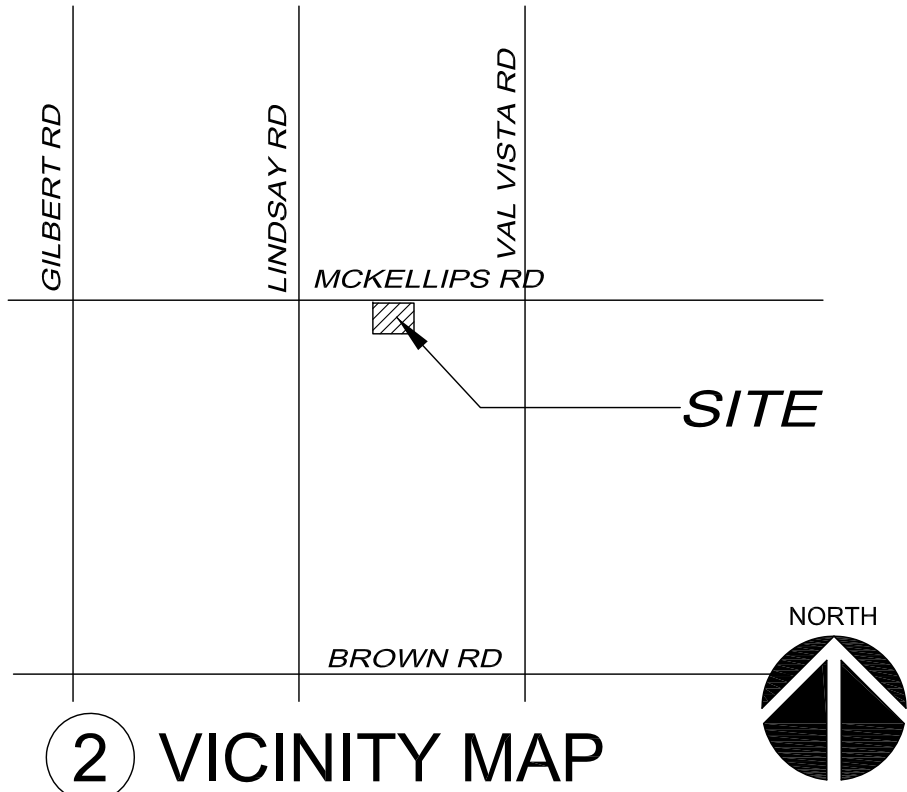


2 VICINITY MAP

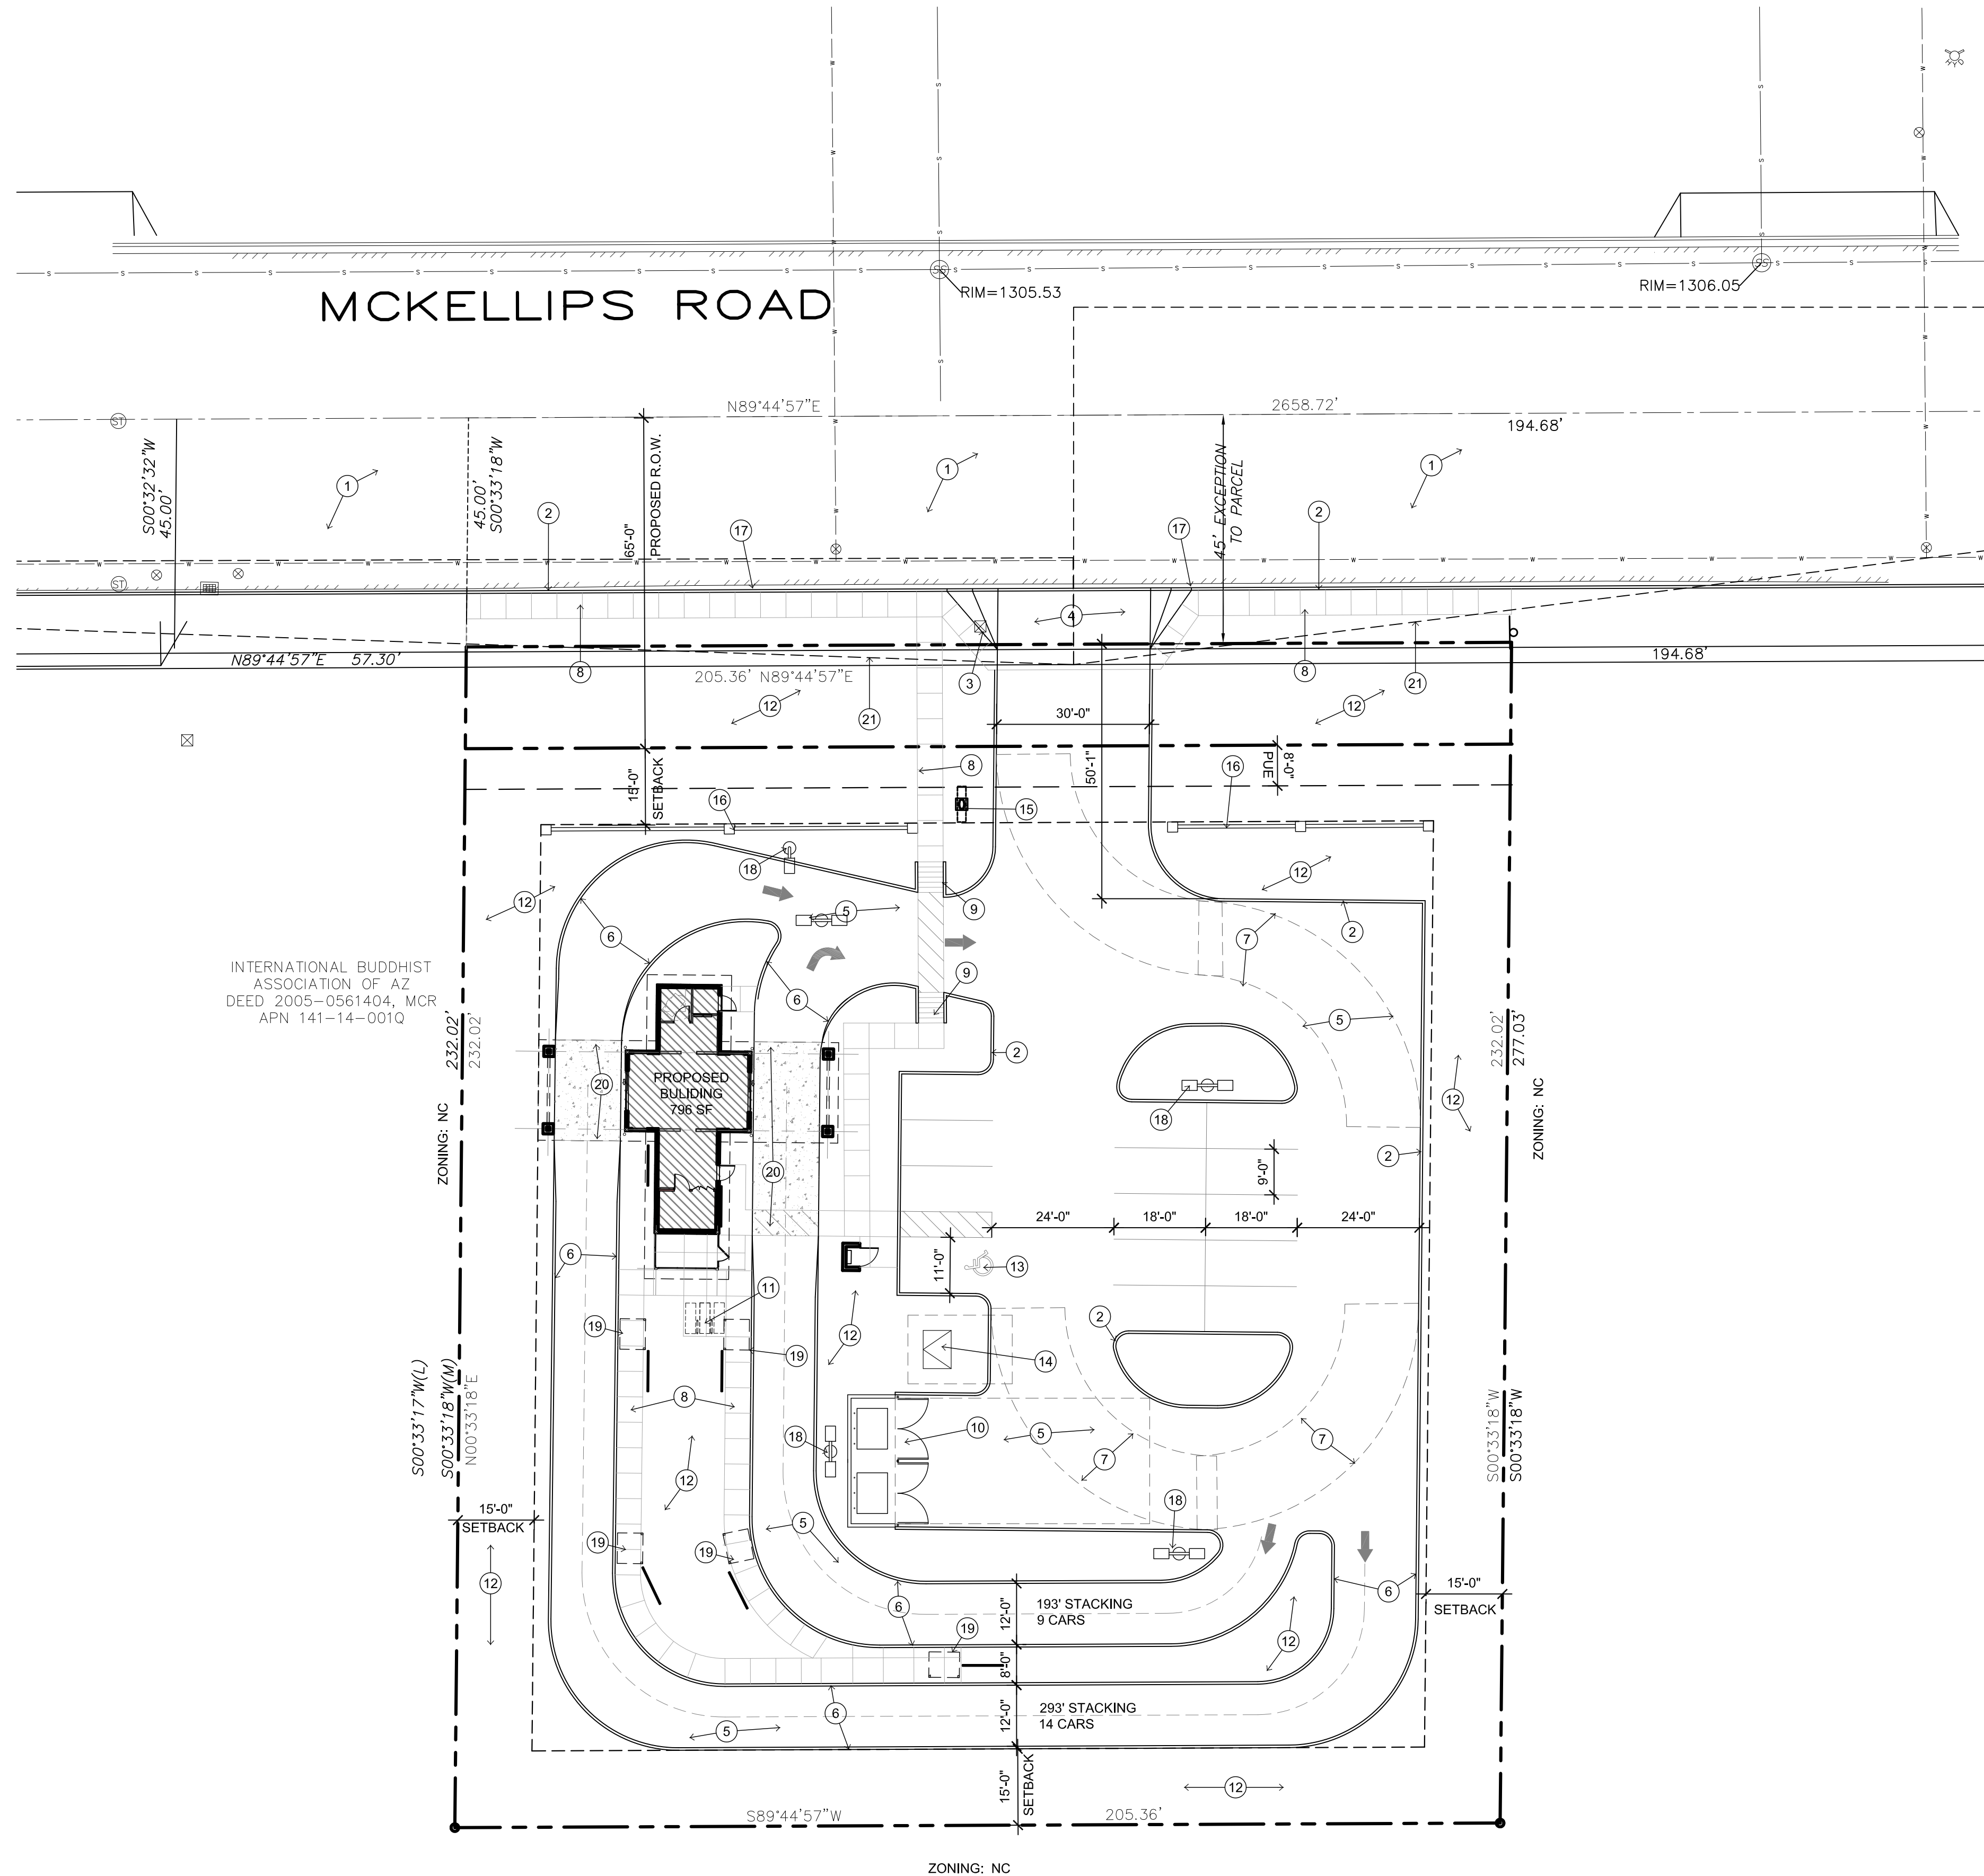

1 SITE PLAN

SCALE: 1" = 20'-0"

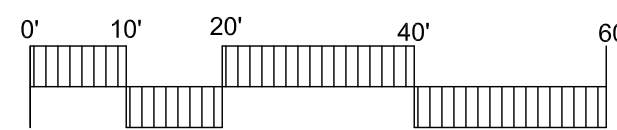

OWNER:
GLENWOOD COMMERCIAL
REAL ESTATE
4360 E BROWN ROAD
SUITE 200
MESA, AZ 85205
CONTACT: JEFF KOST
PH: 480.777.4650
EMAIL: jeffk@glenwood.com

ARCHITECT:
ARCHICON ARCHITECTURE
AND INTERIORS, L.C.
5055 E. WASHINGTON ST.
SUITE 200
PHOENIX, AZ 85034
CONTACT: JEFFREY A KOSKI
PH: 602.222.4266
EMAIL: jeffk@archicon.com

PROJECT DESCRIPTION:

THIS PROJECT WILL CONSIST OF A NEW BEVERAGE SERVICE DRIVE-THRU FACILITY. THERE IS NO PUBLIC INDOOR SPACE OR PUBLIC OUTDOOR SEATING.

A SPECIAL USE PERMIT WILL BE REQUIRED FOR DRIVE-THRU USE.

SITE DATA:

ADDRESS: EAST OF THE SOUTHEAST CORNER OF LINDSAY RD & MCKELLIPS RD

ASSESSOR PARCEL #: 141-14-001R

ZONING: NC (NEIGHBORHOOD COMMERCIAL)

APPROXIMATE SITE AREA: 47,643 S.F. (1.0937 ACRES)

GROSS BUILDING AREA: 796 SQ. FT.
TOTAL UNDER CANOPY 1,810 SQ. FT. TOTAL

BUILDING COVERAGE: 1,810/47,643 = 3.80%

OCCUPANCY: B

CONSTRUCTION: V-B W/ A.F.E.S.

BUILDING HEIGHT PROVIDED: 21'-0"

REQUIRED PARKING CALCULATIONS:

OCCUPANCY	S.F.	FACTOR	TOTAL
EATING ESTABLISHMENT WITH DRIVE-THRU WINDOW	796	1/100	7.96 SPACES

TOTAL PARKING SPACES REQUIRED: 8 SPACES

TOTAL PARKING SPACES PROVIDED: 14 SPACES


ACCESSIBLE PARKING SPACES PROVIDED: 1 SPACES - VAN ACCESSIBLE

BICYCLE SPACES: 3 SPACES

DRIVE-THRU LANE STACKING: 486 FEET TOTAL (23 CARS)

KEYNOTES:

- EXISTING STREET
- NEW 6" HIGH CONCRETE CURB
- EXISTING UTILITY BOX TO BE RELOCATED
- NEW DRIVEWAY PER CITY REQUIREMENTS STANDARD DETAIL M-42
- NEW ASPHALT PAVING
- NEW 6" HIGH CONCRETE ROLL CURB
- FIRE TRUCK TURNING RADIUS 35'/55'
- NEW 5'-0" WIDE CONCRETE SIDEWALK
- NEW ADA RAMP
- TRASH ENCLOSURE PER C.O.M. STANDARD DETAIL M-62.01 TO M62.09
- BICYCLE RACKS (3 BICYCLES)
- LANDSCAPE AREA
- ADA PARKING AND SIGNAGE
- NEW ELECTRICAL TRANSFORMER
- NEW MONUMENT SIGN (UNDER SEPARATE PERMIT)
- NEW 3'-4" TALL CMU SCREEN WALL WITH 24" PILASTERS
- NEW STREET PAVING PER C.O.M. REQUIREMENTS
- PARKING LOT LIGHT POLE
- SHADE STRUCTURE WITH PRE-MENU BOARD
- CONCRETE PAVING AT DRIVE-THRU
- SITE VISIBILITY TRIANGLE PER COM 2021 ENGINEERING DESIGN STANDARDS SECTION 211

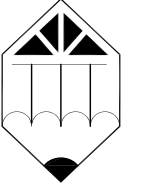


ARCHICON
Architecture & Interiors, L.C.

5055 E WASHINGTON STREET
SUITE 200
PHOENIX, ARIZONA 85034
(602) 222-4266
FAX (602) 279-4305
www.ARCHICON.COM



glenwood
COMMERCIAL REAL ESTATE

GRAVITY ENERGY DRINKS
EAST OF THE SEC OF LINDSAY RD
& MCKELLIPS RD
MESA, ARIZONA 85213

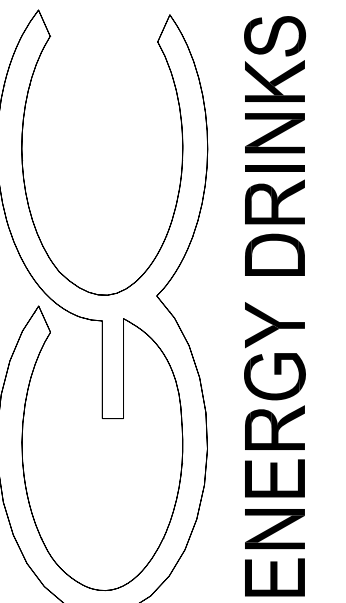

PROJECT NUMBER: 2136000-03
PROJECT MANAGER: DEBBIE S.
DRAWN BY: DEBBIE S.
CHECKED BY: JEFF K

NO	REVISION	DATE


SHEET DESCRIPTION
SITE PLAN



SHEET NO.

DR100

ISSUE DATE: 1 AUG 2022

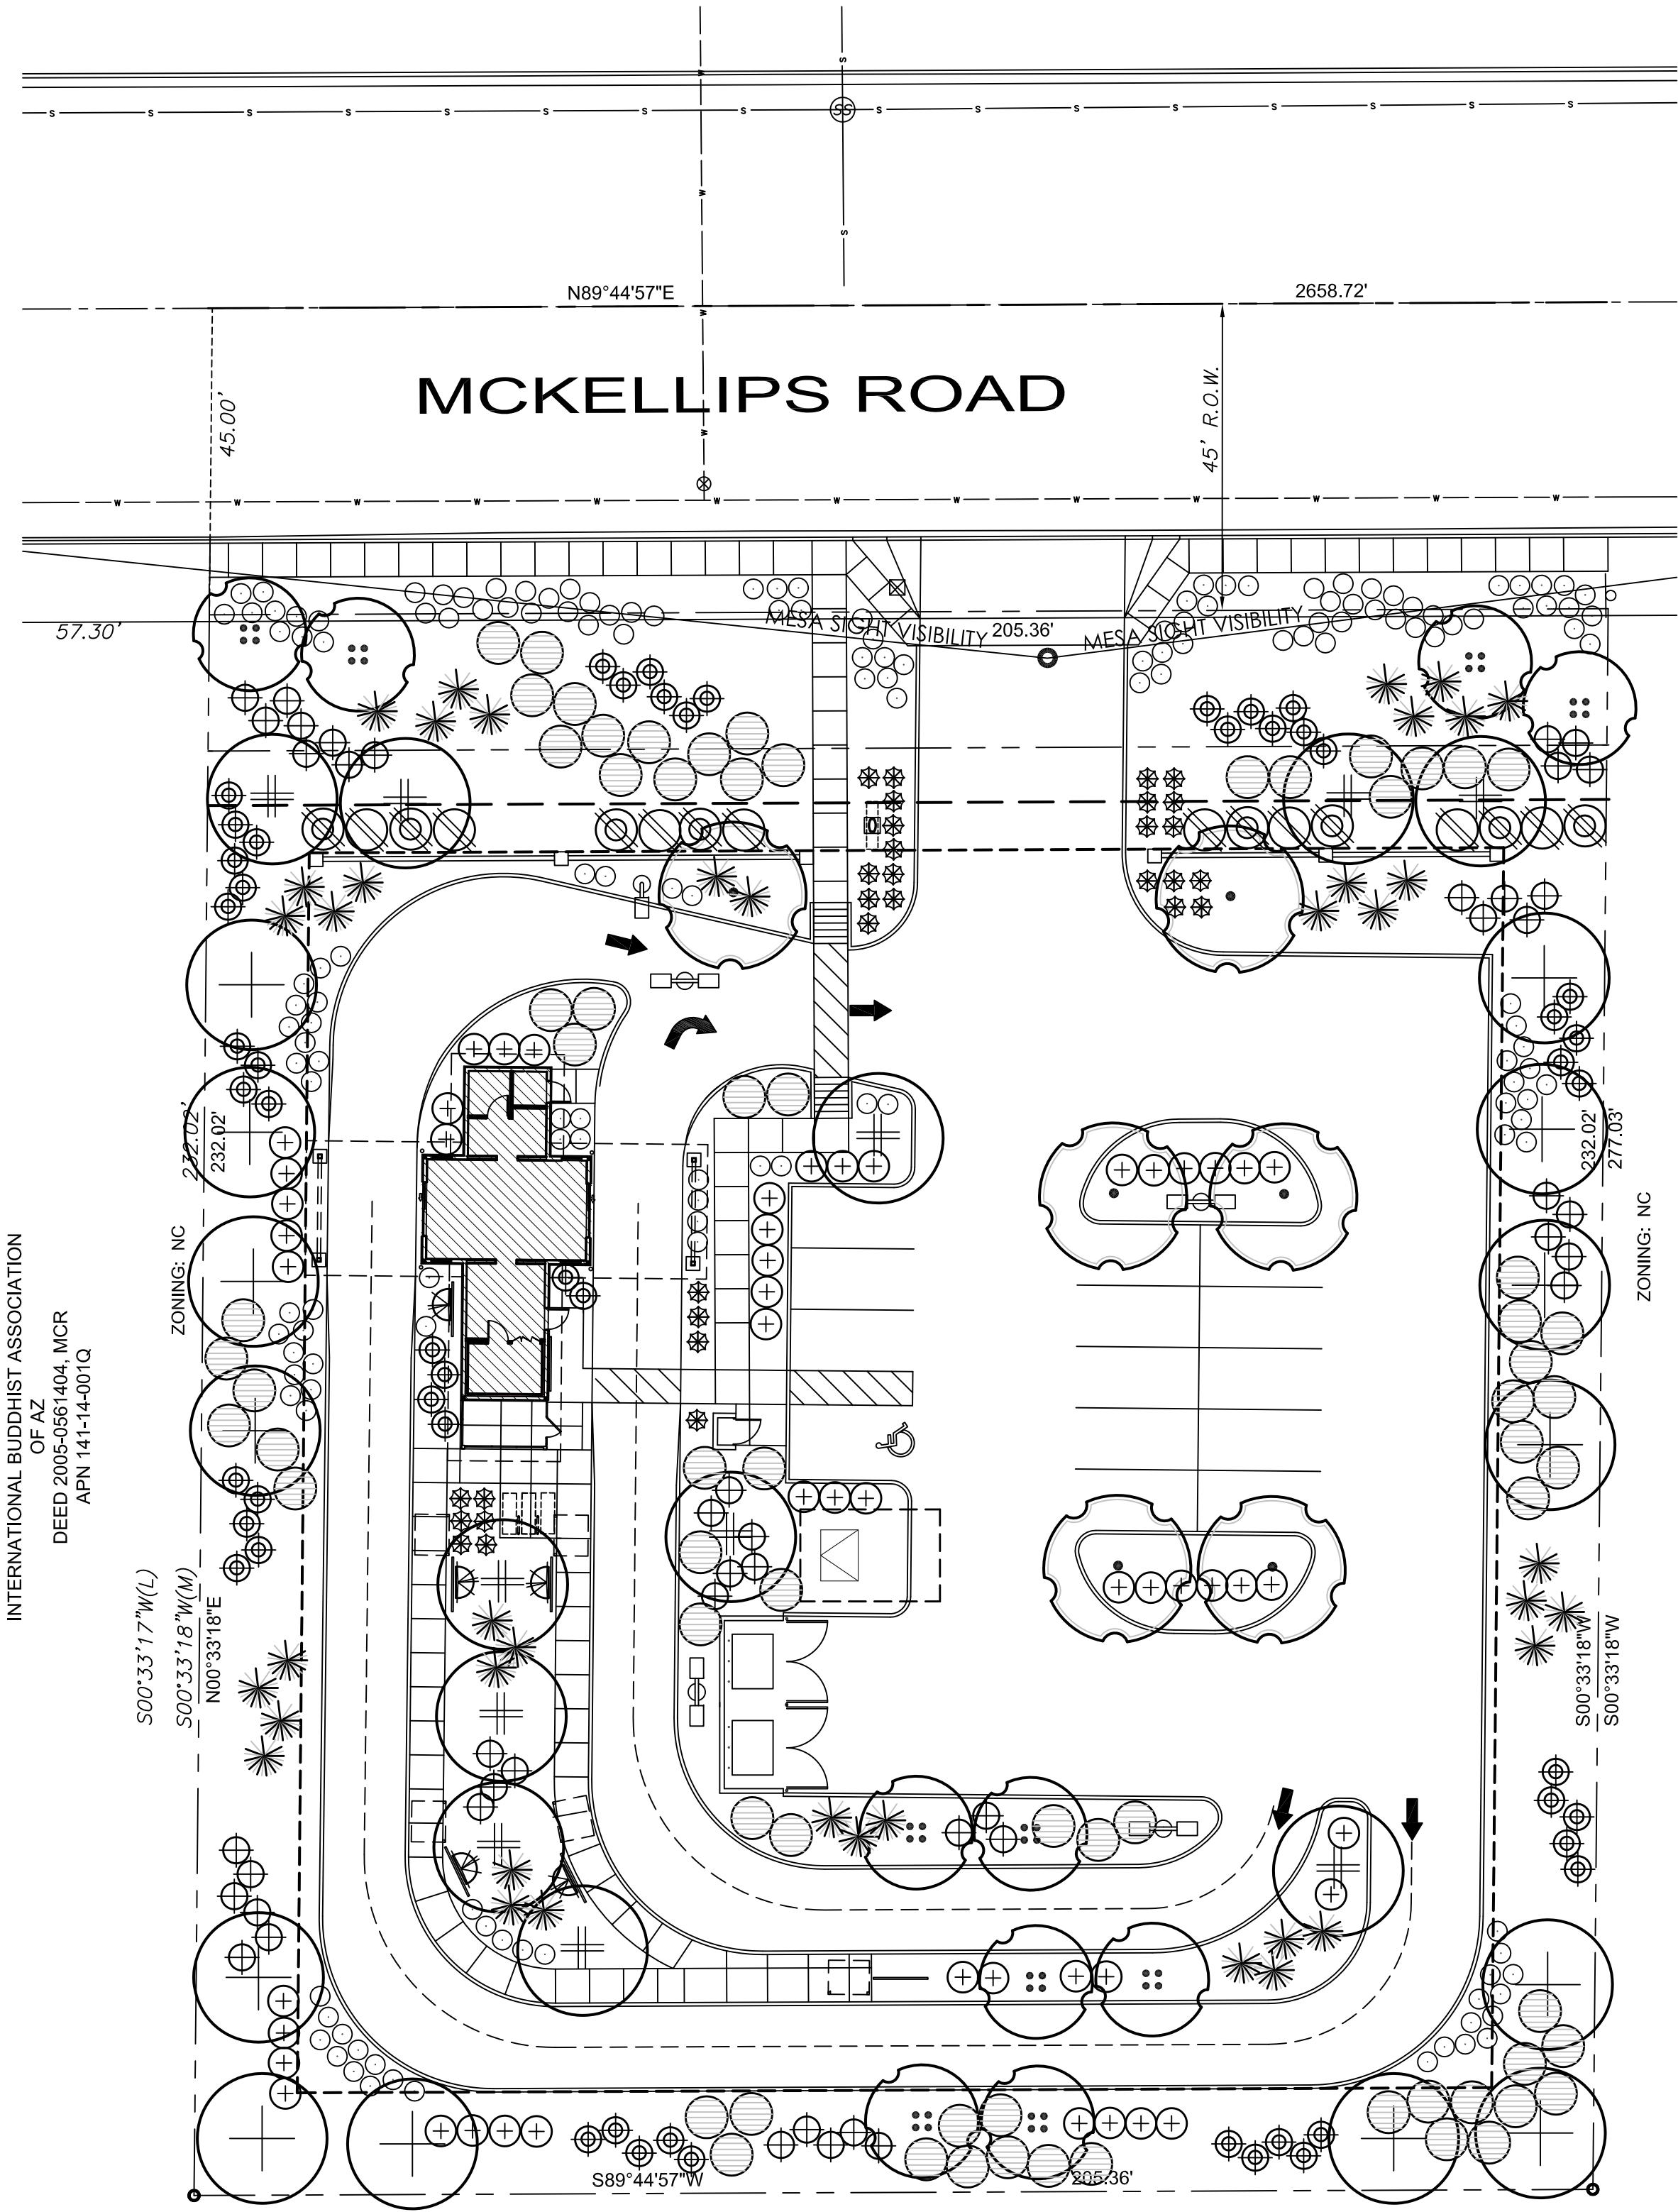

LANDSCAPE LEGEND

- TREES**
- PISTACIA X 'RED-PUSH' RED PUSH PISTACHE 24" BOX (QTY. 11)
 - ACACIA ANEURA MULGA (SRP/APS APPROVED) 24" BOX (QTY. 10)
 - ULMUS PARVIFOLIA CHINESE ELM (MATCHING) 24" BOX (QTY. 6)
 - ACACIA SALICINA WILLOW ACACIA 24" BOX (QTY. 14)
 - LARGE SHRUBS**
 - TECOMA 'ORANGE JUBILEE' ORANGE JUBILEE 5 GALLON (QTY. 8)
 - TECOMA STANS YELLOW BELLS 5 GALLON (QTY. 8)
 - MEDIUM SHRUBS**
 - EREMOPHILA MACULATA VALENTINE EMU BUSH 5 GALLON (QTY. 51)
 - ACCENTS**
 - HESPERALOE PARVIFLORA RED YUCCA 5 GALLON (QTY. 46)
 - HESPERALOE PARVIFLORA YELLOW YUCCA 5 GALLON (QTY. 54)
 - ECHINOCACTUS GRUSONII GOLDEN BARREL CACTUS 10" ROUND (MATCHING) (QTY. 31)
 - AGAVE DESMETTIANA SMOOTH AGAVE 5 GALLON (QTY. 40)
 - GROUND COVER**
 - LANTANA MONTEVIDENSIS 'GOLD MOUND' 1 GALLON (QTY. 125)
 - LANTANA MONTEVIDENSIS TRAILING PURPLE 1 GALLON (QTY. 38)
 - EREMOPHILA GLABRA 'MINGENW GOLD' 5 GALLON (QTY. 70)
 - VINES**
 - PODRANEA RICASOLINA PINK TRUMPET VINE 5 GALLON (QTY. 5)

1/2" SCREENED ROCK PROS MAHOGANY DECOMPOSED GRANITE
2" DEPTH IN ALL LANDSCAPE AREAS

CITY OF MESA
LANDSCAPE NOTES

- ALL LANDSCAPE AREAS TO RECEIVE 2" LAYER DECOMPOSED GRANITE
- ALL LANDSCAPE AREA TO BE WATERED BY UNDERGROUND AUTOMATIC IRRIGATION SYSTEM.
- THE HEIGHTS AND CALIPERS SHALL COMPLY WITH 'ARIZONIA NURSERY ASSOCIATION SPECIFICATIONS' FOR THAT SIZE AND TYPE OF TREE.
- REQUIRED SHRUBS SHALL HAVE A MATURE GROWTH HEIGHT OF 18" AT LEAST 50% OF REQUIRE SHRUBS SHALL BE 5 GALLON SIZE.
- PLANT MATERIAL SHALL BE CALCULATED BASED ON A LINEAR MODULE OF 25 FEET. TREES AND SHRUBS MAY BE CLUSTERED.

ARTERIAL STREET:
(1) TREES AND (6) SHRUBS PER 25' OF STREET FRONTAGE

COLLECTOR/INDUSTRIAL/COMMERICAL STREET:
(1) TREES AND (4) SHRUBS PER 25' OF STREET FRONTAGE

- 1 TREES AND 3 SHRUBS FOR EVERY 15' PARKING ISLAND. PARKING SHALL BE INSTALLED @ EACH END OF ROW OF STALLS AND IN BETWEEN FOR MAXIMUM OF EIGHT CONTIGUOUS PARKING SPACES
- FOUNDATION LANDSCAPING: LANDSCAPING TO A MINIMUM HEIGHT OF 18" IS REQUIRED IMMEDIATELY ADJACENT TO, OR PROVIDED IN PLANTER AREAS ADJACENT TO BUILDING, WHICH HAVE FRONTAGE ON A PUBLIC STREET. PLANTING AREAS MUST BE A MIN. OF 5' WIDE AND A MIN. OF 50% PLANT COVERAGE.
- THE BACKFLOW PREVENTION ASSEMBLY SHALL BE TESTED AND APPROVED BY A CERTIFIED TECHNICIAN DESIGNATED IN THE CURRENT CITY OF MESA LIST THE APPROVED INSPECTORS PRIOR TO THE REQUEST FOR FINAL INSPECTION".
- THE REQUIRED BACKFLOW PREVENTION ASSEMBLY SHALL BE MANUFACTURER AND MODEL NUMBER DESIGNATED IN THE CURRENT CITY OF MESA LIST OF APPROVED BACKFLOW PREVENTION ASSEMBLIES".
- ALL WORK WILL BE DONE UNDER SEPARATE PERMIT FOR SIGNS".
- RIP-RAP MUST BE ON NATURAL MATERIALS MATCHING D.G. COLORS CONCRETE OR GUNITE MUST BE COLORED TO MATCH D.G. COLOR
- TREES SHALL BE PLANTED @ LEAST 20' AWAY FROM ANY STREET LIGHT POLE OR LOCATION. SHRUBS SHALL BE PLANTED @ LEAST 7' FEET AWAY FROM ANY STREET LIGHT POLE OR LCC.

VISIBILITY TRIANGLE INFO:

VISIBILITY TRIANGLES ARE BASED ON CITY OF MESA PUBLIC STREET ACCESS GUIDELINES DATED FEB. 15, 2005.

STREET SPEED: 45 MPH
STREET CROSS SECTION 4LU
FIGURE 2.3 (50MPH DESIGN SPEED) SD=625'


ADDITIONAL NOTES:

THIS LANDSCAPE IS TO BE MAINTAINED ON A WEEKLY BASIS USING A NATURAL MAINTENANCE PROGRAM AND SHALL BE MAINTAINED IN ACCORDANCE WITH THE BEST MANAGEMENT PRACTICE OF THE LANDSCAPE INDUSTRY.

ALL TREES AND SHRUBS LOCATED IN THE LIGN OF SIGHT WILL BE MAINTAINED FOR A CLEAR AREA BETWEEN 3' TO 7'. THE LIGN OF SITE IS OUT OF THE SCOPE OF WORK ON THIS PROJECT.

ALL LANDSCAPE AREAS WILL BE MAINTAINED BY THIS OWNER OR LESSEE IN ACCORDANCE WITH THESE APPROVED PLANS

REQUIRED LANDSCAPE AREAS SHALL BE FREE FROM EN-CROACHMENT BY ANY USE, STRUCTURE, VEHICLE OR FEATURE NOT PART OF THE LANDSCAPE DESIGN.

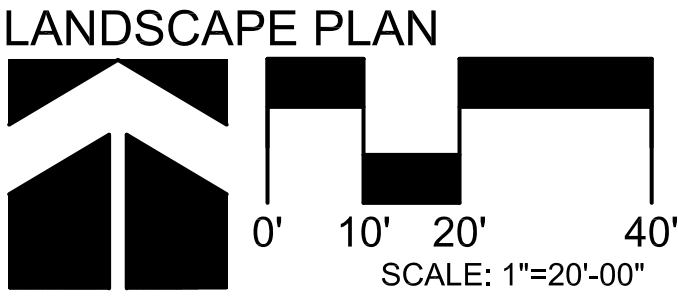

INTERNATIONAL BUDDHIST ASSOCIATION
OF AZ
DEED 2005-0561404, MCR
APN 141-14-001Q

ZONING: NC
S00°33'17"W(L)
S00°33'16"W(M)
N00°33'18"E

ZONING: NC
INTERNATIONAL BUDDHIST ASSOCIATION
OF AZ
DEED 2005-0561404, MCR
APN 141-14-001Q

T.J. McQUEEN & ASSOCIATES, INC.
LANDSCAPE ARCHITECTURE
URBAN DESIGN
SITE PLANNING
10450 N. 74th Street, Suite 120
Scottsdale, Arizona 85258
P.(602)265-0320
EMAIL: timmcqueen@tjmla.net



ARCHICON
Architecture & Interiors, L.C.
5055 E WASHINGTON STREET
SUITE 200
PHOENIX, ARIZONA 85034
(602) 222-4266
FAX (602) 279-4305
WWW.ARCHICON.COM


glenwood
COMMERCIAL REAL ESTATE

GRAVITY ENERGY DRINKS
EAST OF THE SEC OF LINDSAY RD &
MCKELLIPS RD
MESA, ARIZONA 85213
ENERGY DRINKS

PROJECT NUMBER: 2136000-03
PROJECT MANAGER: DEBBIE S.
DRAWN BY: DEBBIE S.
CHECKED BY: JEFF K

NO.	REVISION	DATE


SHEET DESCRIPTION
LANDSCAPE PLAN

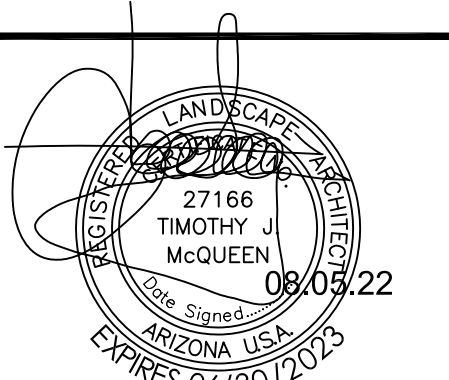

SHEET NO.
La.01
ISSUE DATE: 08.05.22

ELEVATION NOTES

1. ROOF DRAINAGE IS SHEET FLOW OFF OF ROOF WITH NO GUTTERS OR DOWNSPOUTS
2. MECHANICAL EQUIPMENT IS SCREENED IN MECHANICAL YARD WITH PERFORATED METAL.
3. SIGNAGE IS UNDER SEPARATE REVIEW AND PERMIT.
4. THERE ARE NO WALL MOUNTED LIGHT FIXTURES. ALL LIGHTING WILL BE MOUNTED IN THE SOFFITS.

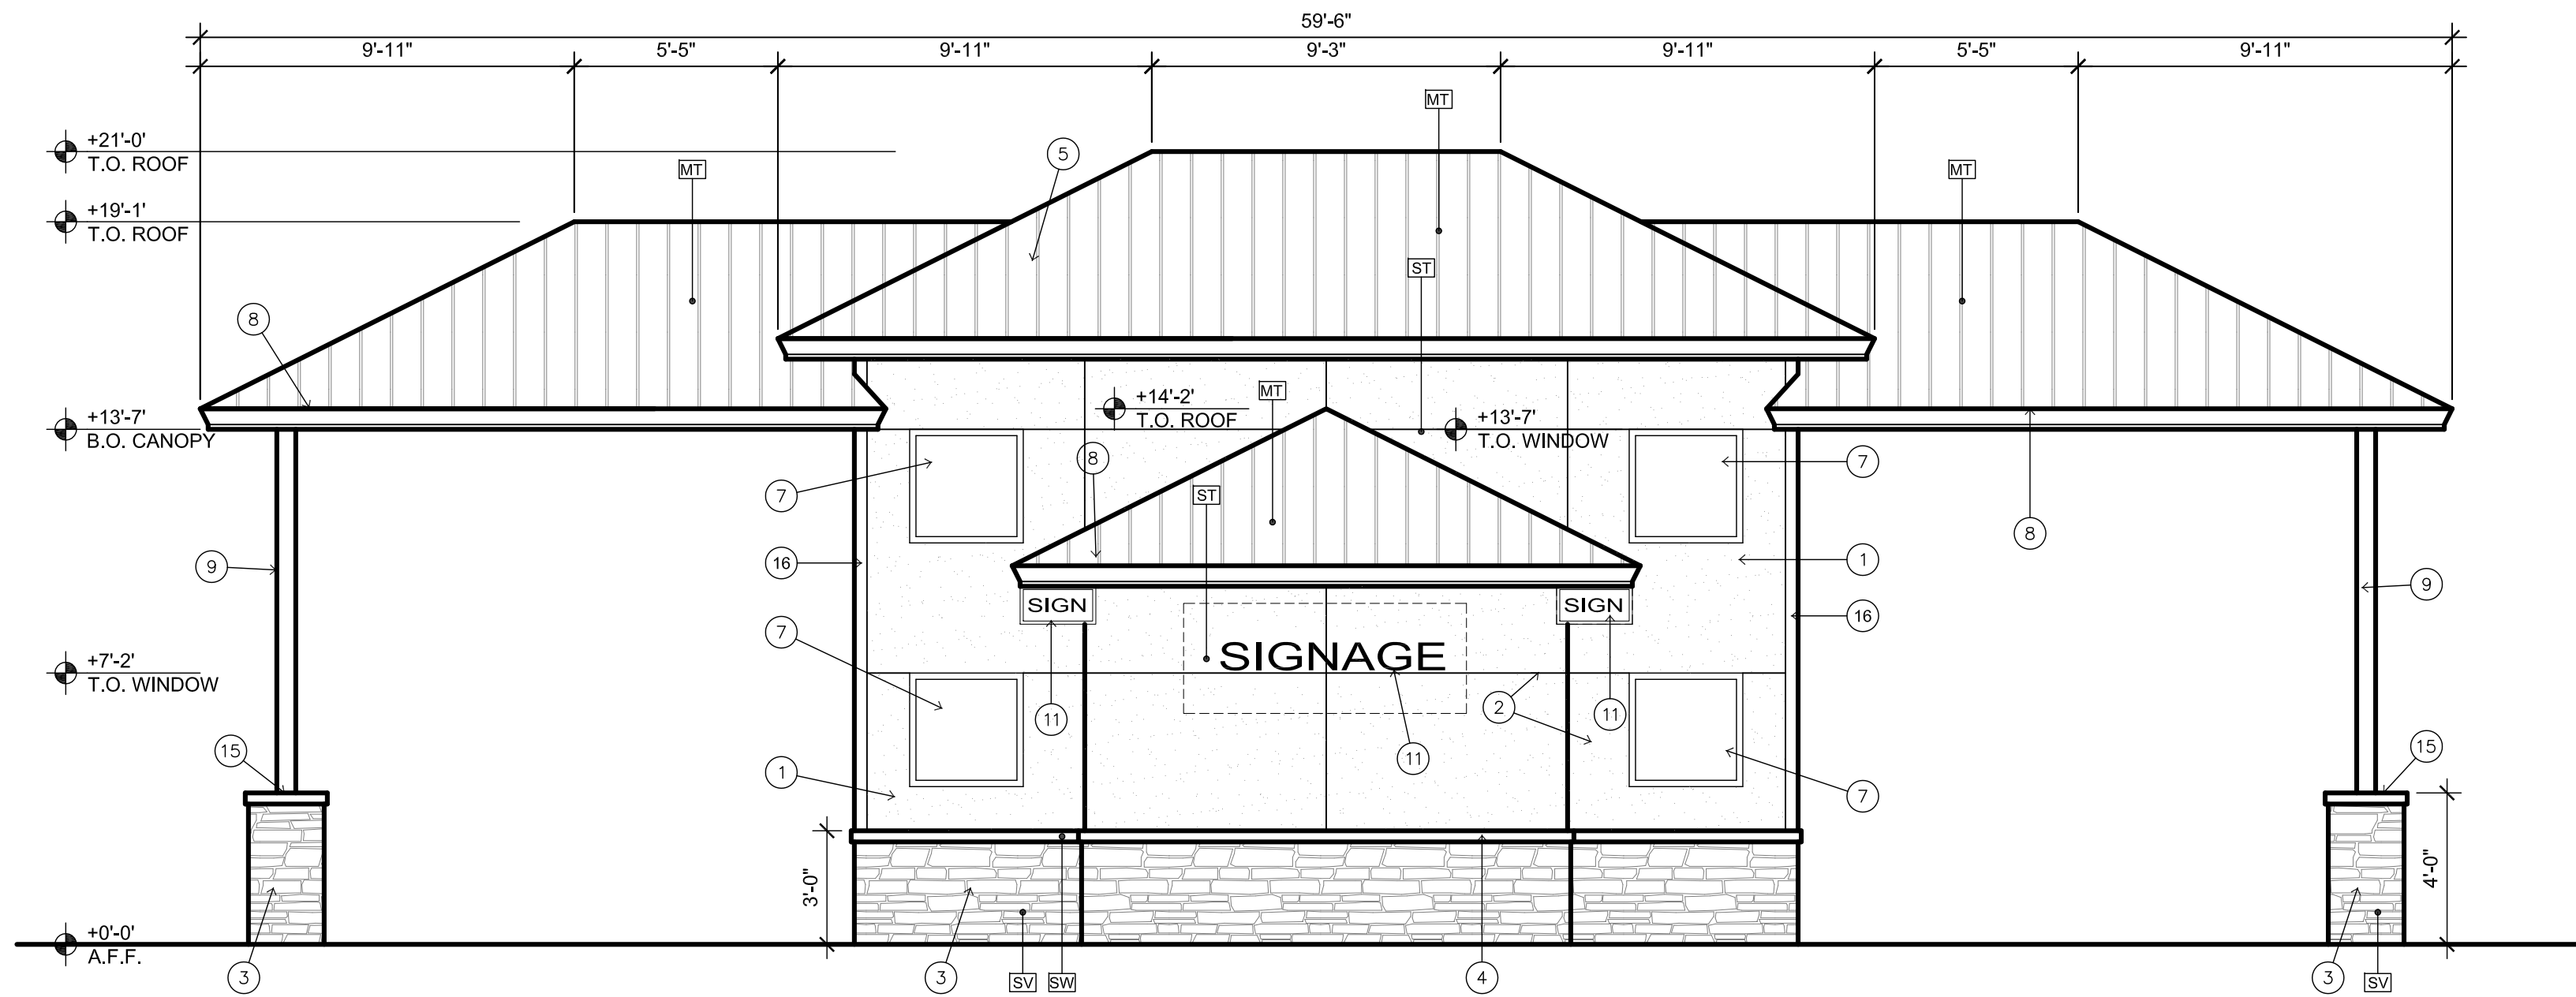


1 NORTH ELEVATION

SCALE: 1/4" = 1'-0"


MATERIAL SPECIFICATIONS

STUCCO: [ST]	MANUFACTURER TYPE COLOR	WESTERN 1-KOTE FIBER REINFORCED PORTLAND CEMENT EXTERIOR PLASTER PREMIUM ACRYLIC FINISH INTEGRAL COLOR - PROPER GRAY SW 6003
INSTALL PER ICC-ES AC11, ER 382		
STONE VENEER: [SV]	MANUFACTURER TYPE COLOR	EL DORADO STONE STACKED STONE SILVER LINING
PROVIDE 2 COATS MAPEI "ULTRACARE" ENHANCING SEALANT		
INSTALL PER ICC-ES EVALUATION REPORT ESR-1215		
STONE WAINSCOT: [SW]	MANUFACTURER TYPE CAP COLOR	EL DORADO STONE STACKED STONE SNAPPED EDGE WAINSCOT CAP PEWTER
PROVIDE 2 COATS MAPEI "ULTRACARE" ENHANCING SEALANT		
ROOFING: [MT]	STANDING SEAM METAL ROOFING PAC-CLAD. SNAP-CLAD 16" COVERAGE OR EQUAL COLOR: BLACK FINISH	
ALUMINUM STOREFRONT: [AL]	DARK BRONZE ANODIZED ALUMINUM FINISH	
GLAZING:	SOLARBAN 70XL SHGC: 0.27, U-VALUE: 0.24, VLT 64%	

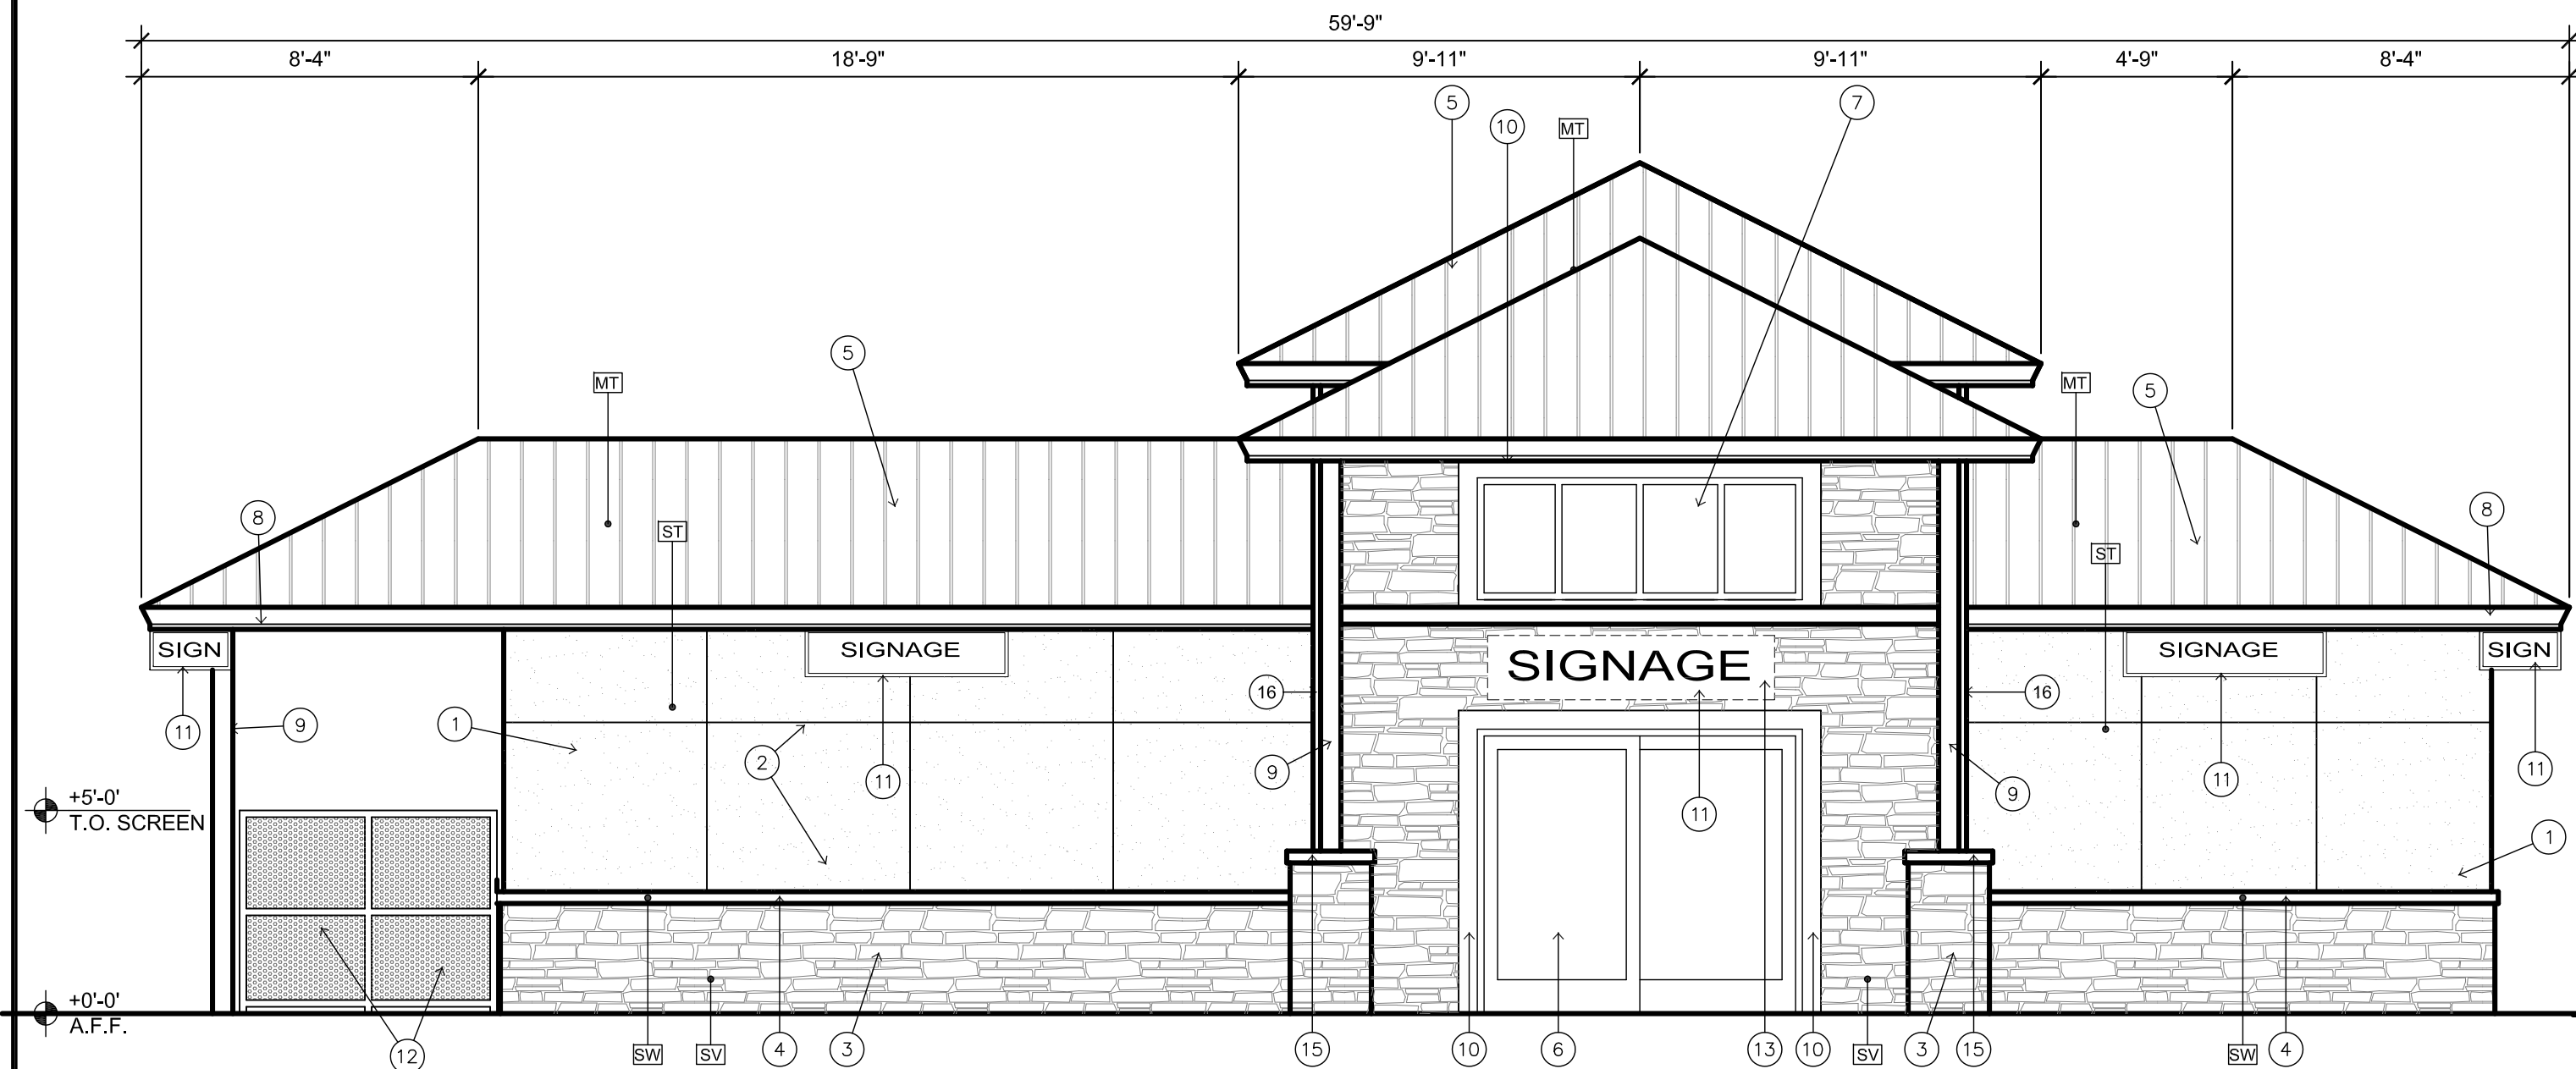

2 EAST ELEVATION

SCALE: 1/4" = 1'-0"

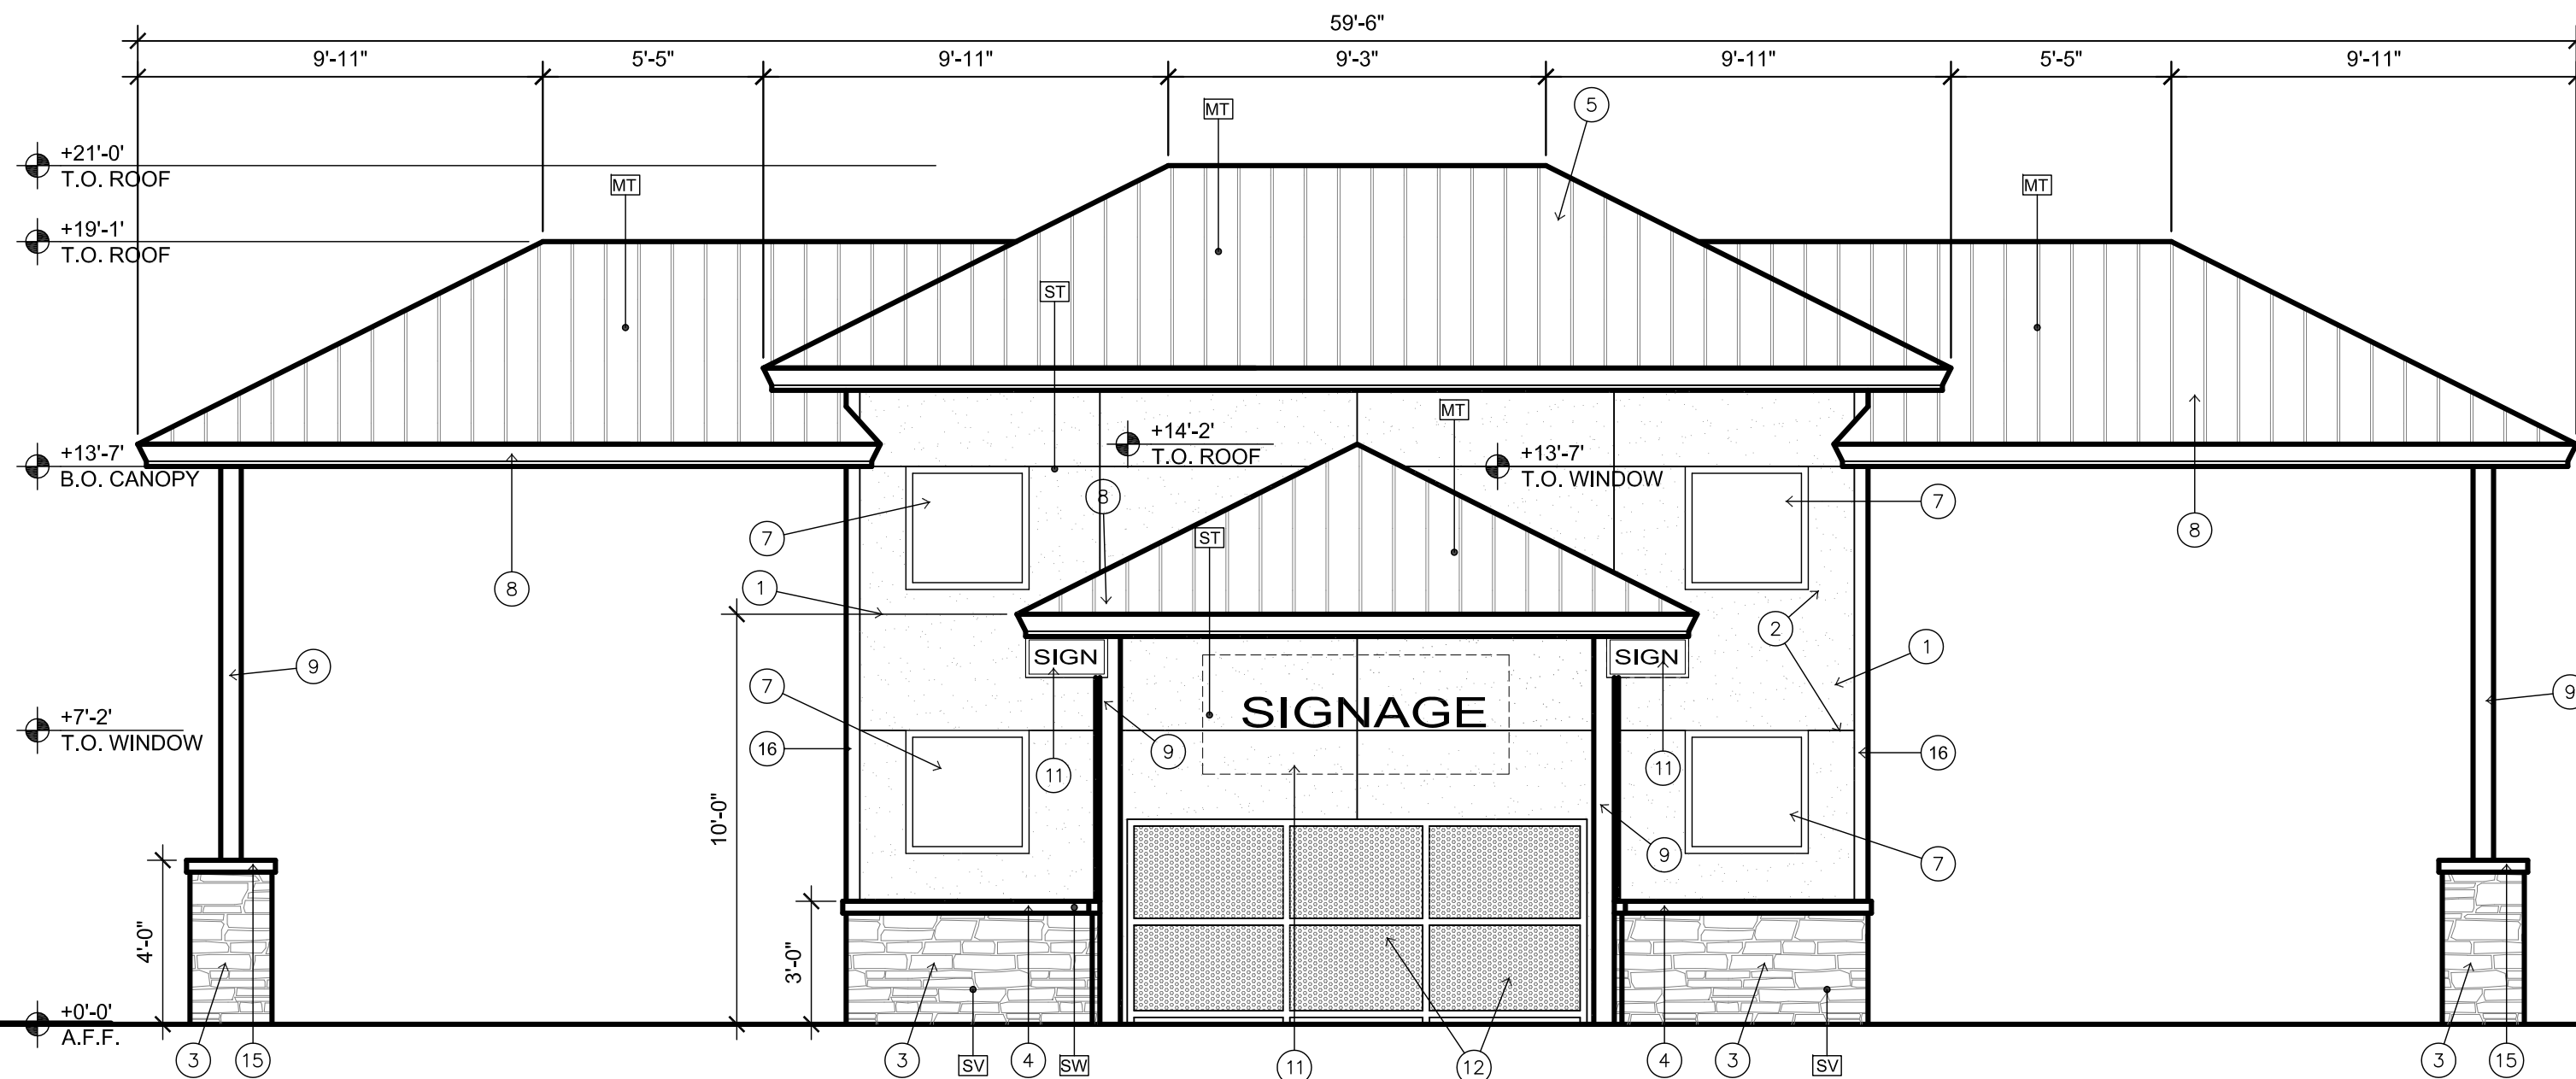

3 SOUTH ELEVATION

SCALE: 1/4" = 1'-0"

NORTH ELEVATION

FACADE MATERIALS	SQUARE FOOTAGE	% AREA
STUCCO:	310 SF	43.42%
STONE:	90 SF	12.60%
GLASS/WINDOWS:	36 SF	5.05%
STANDING SEAM METAL ROOFING:	278 SF	38.93%
TOTAL FACADE	714 SF	100%

SOUTH ELEVATION


FACADE MATERIALS	SQUARE FOOTAGE	% AREA
STUCCO:	310 SF	43.42%
STONE:	90 SF	12.60%
GLASS/WINDOWS:	36 SF	5.05%
STANDING SEAM METAL ROOFING:	278 SF	38.93%
TOTAL FACADE	714 SF	100%

EAST ELEVATION

FACADE MATERIALS	SQUARE FOOTAGE	% AREA
STUCCO:	219 SF	31.03%
STONE:	221 SF	31.30%
GLASS/WINDOWS/DOORS:	73 SF	10.34%
STANDING SEAM METAL ROOFING:	193 SF	27.33%
TOTAL FACADE	706 SF	100%

WEST ELEVATION

FACADE MATERIALS	SQUARE FOOTAGE	% AREA
STUCCO:	201 SF	28.45%
STONE:	210 SF	29.73%
GLASS/WINDOWS/DOORS:	103 SF	14.57%
STANDING SEAM METAL ROOFING:	193 SF	27.32%
TOTAL FACADE	706 SF	100%

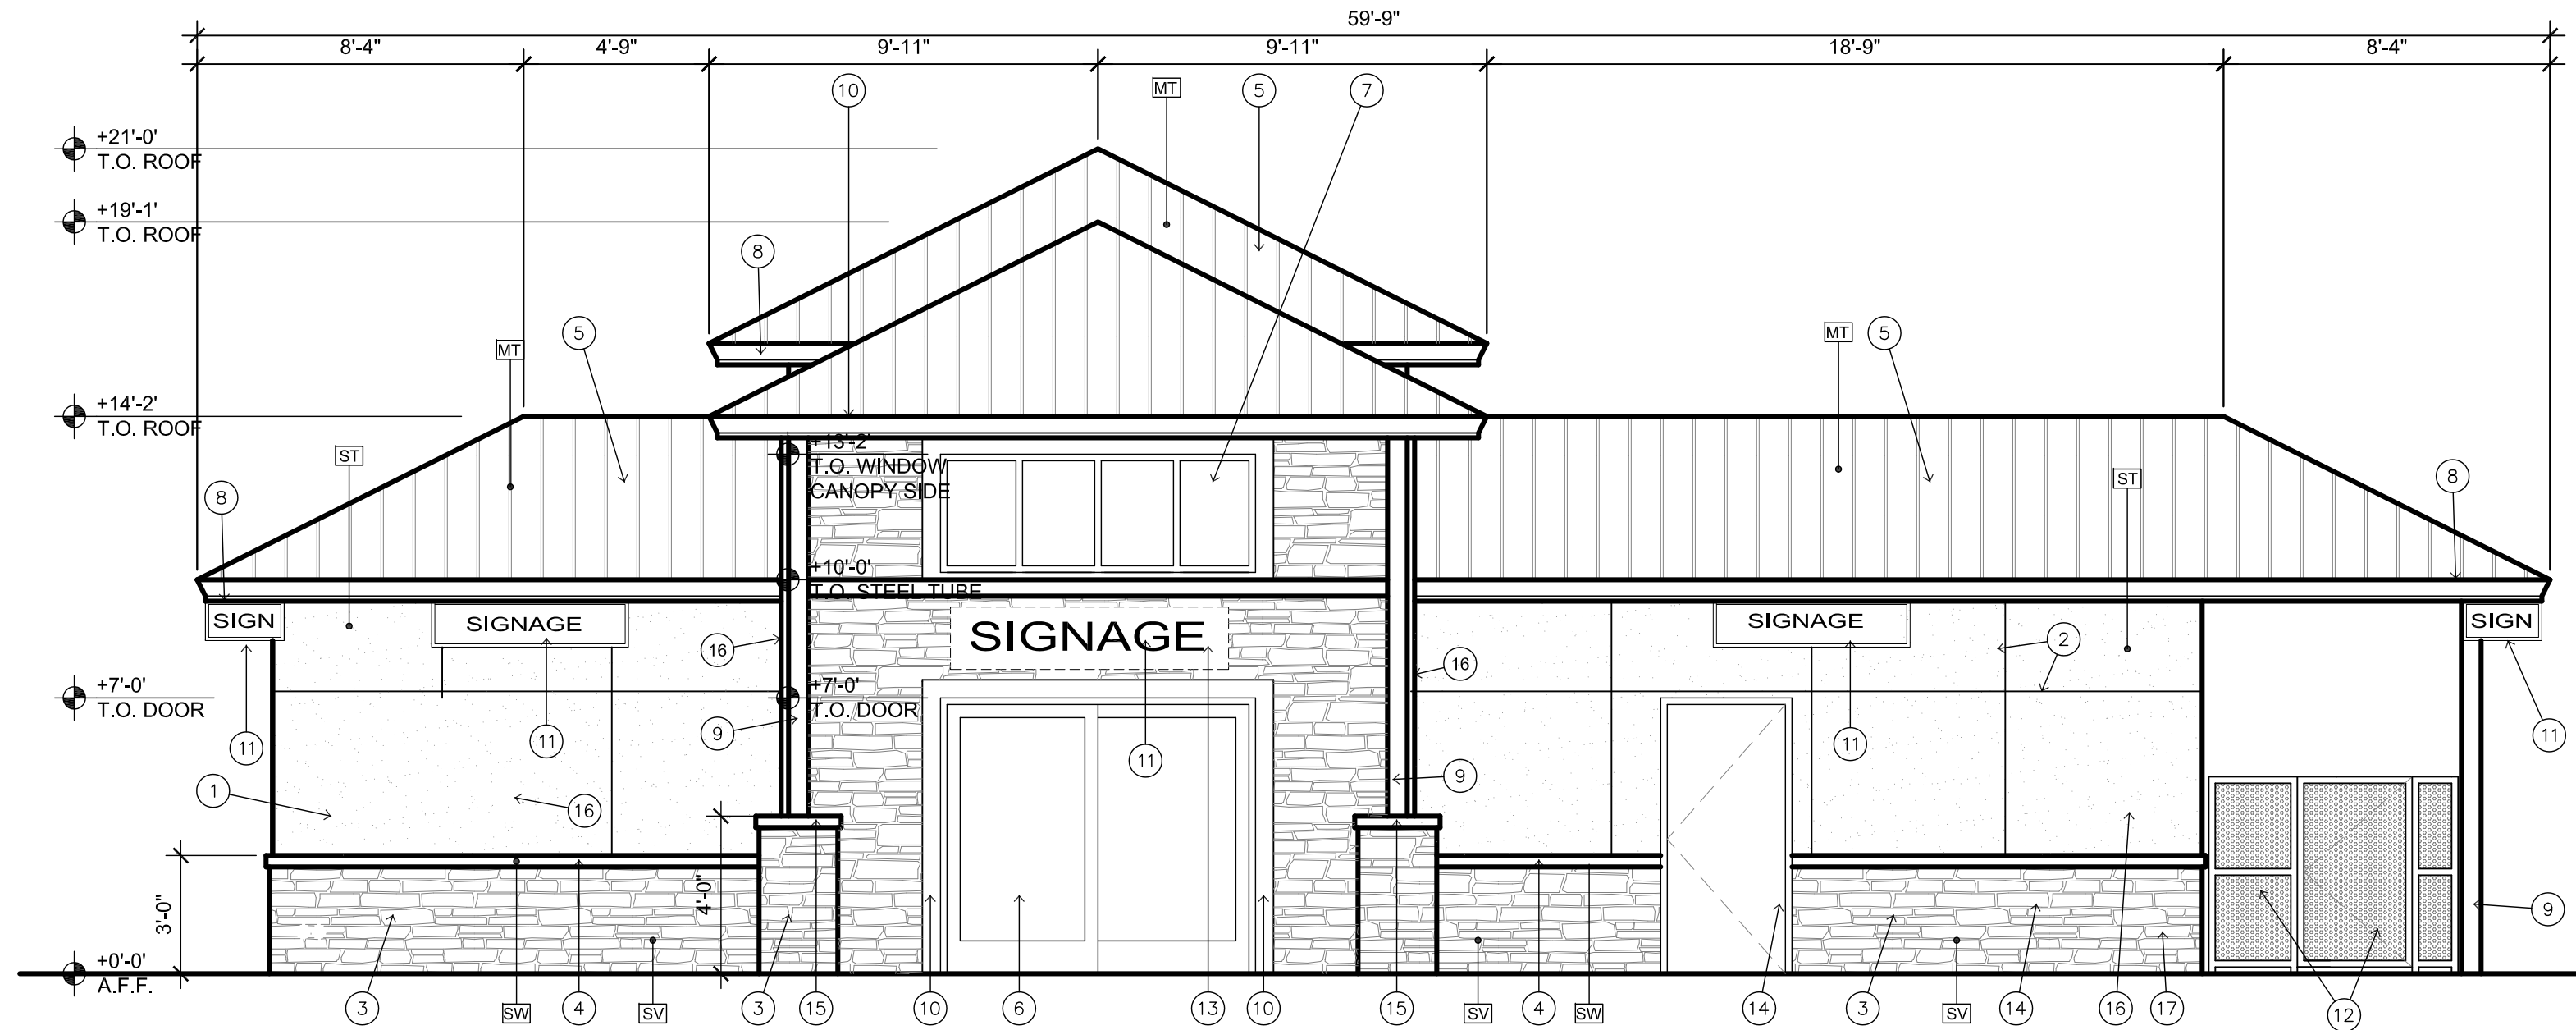


4 WEST ELEVATION

SCALE: 1/4" = 1'-0"

KEYNOTES

1. STUCCO WITH SYNTHETIC FINISH AND INTEGRAL COLOR
2. STUCCO JOINT (TYP)
3. STONE VENEER
4. STONE WAINSCOT CAP (SNAPPED EDGE) "PEWTER"
5. STANDING SEAM BLACK METAL ROOFING
6. ALUMINUM SLIDING GLASS WINDOW WITH INSULATED GLAZING
7. ALUMINUM STOREFRONT WINDOW WITH INSULATED GLAZING
8. FASCIA BOARD COVERED WITH BLACK METAL TO MATCH ROOFING
9. STEEL COLUMN. PAINTED SW6258 "TRICORN BLACK"
10. RIGID FOAM WITH STUCCO FINISH AROUND WINDOWS. 6" WIDE. STUCCO TO MATCH MAIN BUILDING COLOR
11. SIGNAGE LOCATION (UNDER SEPARATE PERMIT)
12. METAL TUBE FENCING WITH PERFORATED METAL PANEL INSERTS PAINTED SW6258 "TRICORN BLACK". SEE DETAIL 7 SHEET A500
13. STEEL TUBE PAINTED SW6258 "TRICORN BLACK"
14. HOLLOW METAL DOOR AND FRAME. PAINTED SW6258 "TRICORN BLACK"
15. PRECAST CONCRETE CAP. PROVIDE SEALER
16. ALUMINUM CORNER TRIM. ANODIZED BLACK

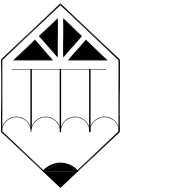


ARCHICON
Architecture & Interiors, L.C.

5055 E WASHINGTON STREET
SUITE 200
PHOENIX, ARIZONA 85034
(602) 222-4266
FAX (602) 279-4305
www.ARCHICON.COM



glenwood
COMMERCIAL REAL ESTATE

GRAVITY ENERGY DRINKS
EAST OF THE SEC OF LINDSAY RD
& MCKELLIPS RD
MESA, ARIZONA 85213

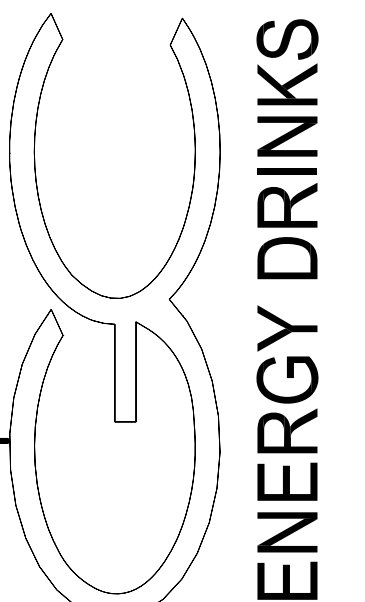

PROJECT NUMBER: 2136000-03
PROJECT MANAGER: DEBBIE S.
DRAWN BY: DEBBIE S.
CHECKED BY: JEFF K

NO	REVISION	DATE

SHEET DESCRIPTION
EXTERIOR ELEVATIONS



SHEET NO.

DR300

ISSUE DATE: 1 AUG 2022

List of property owners within the 1000' radius:

<u>Parcel Number</u>	<u>Owner</u>	<u>Property Address</u>	<u>Mailing Address</u>
141-08-004N	J & L YEE II LLC	2754 E MCKELLIPS RD MESA 85213	3718 E CAMELBACK RD PHOENIX AZ 85018
141-09-009F	GOLDEN D PROPERTIES LLC	2737 E MCKELLIPS RD MESA 85213	PO BOX 1159 DEERFIELD IL 60015
141-14-001G	CPE PROPERTIES LLC	2915 E MCKELLIPS RD MESA 85213	8220 E APPALOOSA TR SCOTTSDALE AZ 85258
141-14-001J	MESA CITY OF	1935 N LINDSAY RD MESA 85213	20 E MAIN ST STE 650 PO BOX 1466 MESA AZ 85211
141-14-001P	KAIZEN EDUCATION FOUNDATION	2929 E MCKELLIPS RD MESA 85213	7878 N 16TH ST SUITE 150 PHOENIX AZ 85020
141-14-001Q	INTERNATIONAL BUDDHIST ASSOCIATION OF AZ		6703 N 15TH PL PHOENIX AZ 85014
141-14-001R	MCKELLIPS LINDSAY EQUITIES LLC		4360 EAST BROWN ROAD UNIT 106 MESA AZ 85205-4084
141-14-001S	RIOS MARTHA		3917 E CULLUMBER ST GILBERT AZ 85234
141-14-003K	HELEN RUSINEK FAMILY TRUST	2845 E MCKELLIPS RD MESA 85213	3316 E TONTO DR PHOENIX AZ 85044
141-14-003L	GOMEZ JUAN F & ELENA Q	2841 E MCKELLIPS RD MESA 85213	2841 E MCKELLIPS RD MESA AZ 85203
141-14-003Q	MCBRIDE HOLDINGS LLC	2801 E MCKELLIPS RD MESA 85213	2801 E MCKELLIPS RD MESA AZ 85213
141-14-003T	TWIN PALMS INVESTMENTS LLC		7344 E HALIFAX ST MESA AZ 85207
141-14-003U	MCKELLIPS RED BRICK LLC	2837 E MCKELLIPS RD MESA 85213	913 S 41ST ST MESA AZ 85206
141-14-003V	TWIN PALMS INVEST LLC	2831 E MCKELLIPS RD MESA 85213	2831 E MCKELLIPS RD MESA AZ 85213
141-14-003W	TWIN PALMS INVESTMENTS LLC	1947 N LINDSAY RD MESA 85213	7344 E HALIFAX ST MESA AZ 85207
141-14-004A	WIERZGACZ WAYNE	1925 N LINDSAY RD MESA 85213	3655 E HALIFAX CIR MESA AZ 85205
141-14-004B	WIERZGACZ WAYNE	1905 N LINDSAY RD MESA 85213	3655 E HALIFAX CIR MESA AZ 85205
141-14-004C	WIERZGACZ WAYNE		3655 E HALIFAX CIR MESA AZ 85205
141-14-007Q	3109 HOLDINGS LLC	3109 E MCKELLIPS RD MESA 85213	1821 E BROADMOR DR TEMPE AZ 85282
141-14-008L	FIETZ JOHN R/SILVIA R	3049 E MCKELLIPS RD MESA 85213	8025 ROAD 39 MANCOS CO 81328
141-14-008M	CENTRAL SELF STORAGE INVESTORS II	3049 E MCKELLIPS RD A MESA 85213	1148 ALPINE DR WALNUT CREEK CA 94596-4495
141-14-008N	B&B MERRITT REAL ESTATE LLC	3033 E MCKELLIPS RD MESA 85213	750 N 17TH ST LAS CRUCES NM 88005

141-14-008P	B&B MERRITT REAL ESTATE LLC			750 N 17TH ST LAS CRUCES NM 88005
141-14-008Q	BLOOMFIELD CAPITAL LLC	3041 E MCKELLIPS RD MESA 85213		7762 E GRAY RD SUITE 200 SCOTTSDALE AZ 85260
141-14-010A	BLANK JOHN C/KOLODZIEJ STARR A	3008 E BACKUS RD	MESA 85213	3008 E BACKUS DR MESA AZ 85213
141-14-010B	BLANK JOHN C	3026 E BACKUS RD	MESA 85213	3008 E BACKUS DR MESA AZ 85213
141-14-011M	ESPINOZA MARY TR	3102 E BACKUS RD	MESA 85213	3102 E BACKUS RD MESA AZ 85213
141-14-012C	KYLE MICHAEL G/MARY K	3048 E BACKUS RD	MESA 85213	3048 E BACKUS RD MESA AZ 85213
141-14-012D	GENEREUX LYNDSEY K/BLEY MICHAEL J/P A	3044 E BACKUS RD	MESA 85213	3044 E BACKUS RD MESA AZ 85213
141-14-012E	CLELAND CHRIS BENNETT/LORI MEISNER	3040 E BACKUS RD	MESA 85213	3040 E BACKUS RD MESA AZ 85213
141-14-012F	LEE R MCDERMID AND TONYA J MCDERMID LIV TRUST	3042 E BACKUS RD	MESA 85213	3042 E BACKUS RD MESA AZ 85213
141-14-020A	RAY AND SHARON SNYDER FAMILY TRUST	2834 E BACKUS RD	MESA 85213	2834 E BACKUS RD MESA AZ 85213
141-14-021	CRISMON JONATHAN CLARK	2854 E BACKUS RD	MESA 85213	2845 E BACKUS RD MESA AZ 85213
141-14-022	HUNT JOHN BRENT/AUDRAY L	2910 E BACKUS RD	MESA 85213	2954 E PAGE AVE GILBERT AZ 85234-6330
141-14-023	RANGEL JEREMIAH J	2930 E BACKUS RD	MESA 85213	2930 E BACKUS RD MESA AZ 85213
141-14-024	QUARNBERG CODY D/NOEMI A	2929 E JASMINE ST	MESA 85213	2929 E JASMINE ST MESA AZ 85213
141-14-025	BORDER ROBERT L JR & CYNTHIA LOUISE	2911 E JASMINE ST	MESA 85213	2911 E JASMINE ST MESA AZ 85203
141-14-026	BAKER WAYNE P/KATHLEEN A	2855 E JASMINE ST	MESA 85213	2855 E JASMINE MESA AZ 85203
141-14-027	COLE E AND ANN S EBERSON TRUST	2835 E JASMINE ST	MESA 85213	2835 E JASMINE ST MESA AZ 85213
141-14-028	JONES W CRAIG/IVY L	2815 E JASMINE ST	MESA 85213	P O BOX 31892 MESA AZ85275-1892
141-14-029	HOFFMAN TIMOTHY LYNN/KATHY ANN	2816 E JASMINE ST	MESA 85213	2831 E BACKUS RD MESA AZ 85213
141-14-030	GREEN FAMILY LIVING TRUST	2828 E JASMINE ST	MESA 85213	2828 E JASMINE ST MESA AZ 85213
141-14-031	BENITEZ RAFAELA	2844 E JASMINE ST	MESA 85213	PO BOX 5836 MESA AZ 85211
141-14-032	WIRTH ALAN L/DIANE E TR	2858 E JASMINE ST	MESA 85213	2858 E JASMINE MESA AZ 85213
141-14-033	JUDITH A MARTINEZ REVOCABLE LIVING TRUST	2908 E JASMINE ST	MESA 85213	2908 E JASMINE ST MESA AZ 85213

141-14-034	NEUSTAEDTER MARKUS/STELLA	2924 E JASMINE ST	MESA 85213	2924 E JASMINE ST MESA AZ 85213
141-14-035	LIVINGSTON FAMILY LIVING TRUST	2942 E JASMINE ST	MESA 85213	2942 E JASMINE ST MESA AZ 85213
141-14-036	JONES QUINTON/KARA	1845 N 29TH PL	MESA 85213	1845 N 29TH PL MESA AZ 85213
141-14-037	MARILYN A LANDE REVOCABLE TRUST	1829 N 29TH PL	MESA 85213	1829 N 29TH PL MESA AZ 85213
141-14-038	SCHMID CHRISTIAAN/ALEXANDRA	2956 E BACKUS RD	MESA 85213	2956 E BACKUS RD MESA AZ 85213
141-15-001E	SUNNY VALLEY PROPERTIES LLC	2912 E MCKELLIPS RD	MESA 85213	PO BOX 2397 LYNWOOD WA 98036
141-15-001H	SUNNY VALLEY PROPERTIES LLC			PO BOX 2397 LYNWOOD WA 98036
141-15-027	PATRICK AND TIFFANI BOSWORTH REVOCABLE TRUST	2123 N 28TH PL	MESA 85213	3545 E KNOLL ST MESA AZ 85213
141-15-028	BINGHAM PARIS S/KOLTON J	2117 N 28TH PL	MESA 85213	2117 N 28TH PL MESA AZ 85213
141-15-029	HARRIS HOLDING CO LLC	2107 N 28TH PL	MESA 85213	PO BOX 6 LEWIS CO 81327
141-15-030	NEISS FRANK/MITCHELL	2065 N 28TH PL	MESA 85213	2065 N 28TH PL MESA AZ 85213
141-15-031	BRAID GLEN/GLORIA J	2057 N 28TH PL 85213	MESA	2421 N ALAMO MESA AZ 85213
141-15-032	HUMPERT JACQUELINE J	2049 N 28TH PL	MESA 85213	2049 N 28TH PL MESA AZ 85213
141-15-033	SHREVE LEROY/SHREVE FAMILY LLC	2041 N 28TH PL	MESA 85213	2041 N 28TH PL MESA AZ 85213
141-15-034	DEVRIES BRIAN	2847 E KRAMER ST	MESA 85213	2847 E KRAMER ST MESA AZ 85213
141-15-035	BARRIGA FRANCISCO ZENDEJAS/ZENDEJAS ALEJANDRA	2839 E KRAMER ST	MESA 85213	2839 E KRAMER ST MESA AZ 85213
141-15-036	CHRISTIAN EVANGELISTIC ASSOCIATION	2860 E MCKELLIPS RD	MESA 85213	2860 E MCKELLIPS RD MESA AZ 85213
141-15-037A	QQF VENTURE LLC	2844 E MCKELLIPS RD	MESA 85213	1380 LEAD HILL BLVD STE 260 ROSEVILLE CA 95661
141-15-038	TRAYLOR SANDY TR	2830 E MCKELLIPS RD	MESA 85213	3504 E FOUNTAIN CIR MESA AZ 85213
141-15-039	TRAYLOR ENTERPRISES INC	2831 E KRAMER ST	MESA 85213	2830 E MCKELLIPS RD MESA AZ 85213
141-15-040	SEGAL JOHN STEVEN	2823 E KRAMER ST	MESA 85213	2823 E KRAMER ST MESA AZ 85213
141-15-041	COGSWELL FAMILY TRUST	2817 E KRAMER ST	MESA 85213	PO BOX 30505 MESA AZ 85213
141-15-042	SPAHR JANNETTE L	2809 E KRAMER ST	MESA 85213	1096 E WHITE CLOUD RD LEECHBURG PA 15656

141-15-044A	WAYMIRE CHARLES R III/SHELLY	2049 N LINDSAY RD	MESA 85213	2049 N LINDSAY RD MESA AZ 85213
141-15-045	RUTHERFORD SANDRA L	2063 N LINDSAY RD	MESA 85213	2063 N LINDSAY RD MESA AZ 85213
141-15-046	WESTON RENTALS LLC	2105 N LINDSAY RD	MESA 85213	3303 E BASELINE RD STE 119 GILBERT AZ 85234
141-15-060	2114 NORTH 28 PLACE LLC	2114 N 28TH PL	MESA 85213	3102 E BACKUS RD MESA AZ 85213
141-15-061	CELIA DA SILVA FAMILY TRUST	2106 N 28TH PL	MESA 85213	2106 N 28TH PL MESA AZ 85213
141-15-062	TRAYLOR ENTERPRISES INC	2062 N 28TH PL	MESA 85213	2830 E MCKELLIPS RD MESA AZ 85213
141-15-063	SIEWERS THOMAS	2056 N 28TH PL	MESA 85213	2056 N 28TH PL MESA AZ 85213
141-15-064	SHREVE KENDRICK	2050 N 28TH PL	MESA 85213	2050 N 28TH PL STE N MESA AZ 85213
141-15-065A	CAL INC	2816 E MCKELLIPS RD MESA 85213	1930 E HACH RD STE B	MODESTO CA 95351
141-15-442	ECKERT SALLY	3134 E MCKELLIPS RD 187 MESA 85213	3134 E MCKELLIPS RD UNIT 187 MESA AZ 85213	
141-15-443	BENNETT FRANKLIN L JR	3134 E MCKELLIPS RD 188 MESA 85213	101 E 1ST AVE #105 MESA AZ 85210	
141-15-444	NATALIA WHITE REVOCABLE LIVING TRUST	3134 E MCKELLIPS RD 189 MESA 85213	2627 N RAVEN MESA AZ 85207	
141-15-445	CASAGRANDE NANCY	3134 E MCKELLIPS RD 190 MESA 85213	3134 E MCKELLIPS RD UNIT 190 MESA AZ 85213	
141-15-446	BUKO HOLDINGS LLC	3134 E MCKELLIPS RD 191 MESA 85213	2045 N WINTERHAVEN	MESA AZ 85213
141-15-447	BESAW JEREMY LEVI/TASHA NICHOLE	3134 E MCKELLIPS RD 192 MESA 85213	3134 E MCKELLIPS RD UNIT 192 MESA AZ 85213	
141-15-452	GILBERTSON REBECCA R/FARLEY TIMOTHY DUNSMUIR	3134 E MCKELLIPS RD 197 MESA 85213	3134 E MCKELLIPS RD UNIT 197 MESA AZ 85213	
141-15-453	BROUGHTON COMPANIES LLC	3134 E MCKELLIPS RD 198 MESA 85213	3757 E MALLORY ST MESA AZ 85215	
141-15-454	HOOPER JACK L/ERIN K	3134 E MCKELLIPS RD 199 MESA 85213	2547 E JENSEN CIR MESA AZ 85213	
141-15-459B	HOMESTEAD HOMEWONERS ASSOC	3134 E MCKELLIPS RD MESA 85213	4121 E VALLEY AUTO DR 109 MESA AZ 85206	
141-15-460	HOMESTEAD HOMEWONERS ASSOC	3134 E MCKELLIPS RD MESA 85213	4121 E VALLEY AUTO DR 109 MESA AZ 85206	
141-15-718	PROGRESS RESIDENTIAL BORROWER 17 LLC	3134 E MCKELLIPS RD 81 MESA 85213	PO BOX 4090 SCOTTSDALE AZ 85261	
141-15-719	2017-1 IH BORROWER LP	3134 E MCKELLIPS RD 82 MESA 85213	8665 E HARTFORD DR STE 200 SCOTTSDALE AZ 85255	
141-15-720	SPENCER TAYLOR	3134 E MCKELLIPS RD 83 MESA 85213	3134 E MCKELLIPS RD UNIT 83 MESA AZ 85213	

141-15-721	GROVES HOLDINGS LLC	3134 E MCKELLIPS RD 84 MESA 85213	7316 E SOUTHERN AVE #13484 MESA AZ 85216
141-15-722	FORD CHRISTOPHER JOHN JR	3134 E MCKELLIPS RD 85 MESA 85213	3134 E MCKELLIPS RD UNIT 85 MESA AZ 85213-3151
141-15-723	ERICH AND SANDRA SIELAFF TRUST/SIELAFF MARTIN	3134 E MCKELLIPS RD 86 MESA 85213	1228 E BRUCE AVE GILBERT AZ 85234
141-15-724	ASTON ROGER/KATHLEEN/KELLISA L	3134 E MCKELLIPS RD 87 MESA 85213	2345 N ACACIA MESA AZ 85213
141-15-725	FIEDLER ANDREW	3134 E MCKELLIPS RD 88 MESA 85213	3134 E MCKELLIPS RD UNIT 88 MESA AZ 85213
141-15-726	SNITZER MATTHEW W	3134 E MCKELLIPS RD 89 MESA 85213	3134 E MCKELLIPS RD NO 89 MESA AZ 85213
141-15-727	LOPEZ FELIPE/MONTERROSO ANA	3134 E MCKELLIPS RD 90 MESA 85213	3134 E MCKELLIPS RD UNIT 90 MESA AZ 85213
141-15-728	PETERSON MICHELLE C	3134 E MCKELLIPS RD 91 MESA 85213	3134 E MCKELLIPS RD 91 MESA AZ USA 85213
141-15-729	BERRELLEZA ALBA	3134 E MCKELLIPS RD 92 MESA 85213	3134 E MCKELLIPS RD NO 92 MESA AZ USA 85213
141-15-730	JORGENSEN FAMILY LIVING TRUST	3134 E MCKELLIPS RD 93 MESA 85213	3134 E MCKELLIPS RD UNIT 93 MESA AZ USA 85213
141-15-731	SAFON ALICE A TR	3134 E MCKELLIPS RD 94 MESA 85213	3134 E MCKELLIPS RD 94 MESA AZ USA 85213
141-15-732	MCKELLIPS RENTALS LLC	3134 E MCKELLIPS RD 95 MESA 85213	2812 N NORWALK SUITE 115 MESA AZ USA 85215
141-15-733	WATERWORTH ALEXANDRA LYNN	3134 E MCKELLIPS RD 96 MESA 85213	3134 E MCKELLIPS RD UNIT 96 MESA AZ USA 85213
141-15-734	SALOMON CAROL D	3134 E MCKELLIPS RD 97 MESA 85213	3134 E MCKELLIPS RD 97 MESA AZ USA 85213
141-15-735	ROBERTS KATHERINE L	3134 E MCKELLIPS RD 98 MESA 85213	3134 MCKELLIPS 98 MESA AZ USA 85213
141-15-736	LIANG YU AI/SZETO DAVID LIKUN	3134 E MCKELLIPS RD 99 MESA 85213	3134 E MCKELLIPS RD UNIT 99 MESA AZ USA 85213
141-15-737	HENG MELODY	3134 E MCKELLIPS RD 100 MESA 85213	3134 E MCKELLIPS RD NO 100 MESA AZ USA 85213
141-15-738	VAN VORIS ALLYSON	3134 E MCKELLIPS RD 101 MESA 85213	3134 E MCKELLIPS RD 101 MESA AZ USA 85213
141-15-739	CASTANEDA ANNA F/JAMES L	3134 E MCKELLIPS RD 102 MESA 85213	3134 E MCKELLIPS RD UNIT 102 MESA AZ USA 85213
141-15-740	DEGOFF LAUREN ASHLEY/KALEB LON	3134 E MCKELLIPS RD 103 MESA 85213	3134 E MCKELLIPS RD NO 103 MESA AZ USA 85213
141-15-741	CLUFF ADAM/SARAH	3134 E MCKELLIPS RD 104 MESA 85213	3134 E MCKELLIPS RD NO 104 MESA AZ USA 85213
141-15-742	POWER JANICE	3134 E MCKELLIPS RD 105 MESA 85213	942 E Kael ST MESA AZ USA 85203
141-15-743	SCANDURRA DAVID A	3134 E MCKELLIPS RD 106 MESA 85213	3134 E MCKELLIPS RD #106 MESA AZ USA 85213

141-15-744	ERICKSON CONNIE J TR	3134 E MCKELLIPS RD 107 MESA 85213	3134 E MCKELLIPS RD NO 107 MESA AZ USA 85213
141-15-745	CHAVARRIA JEANINE	3134 E MCKELLIPS RD 108 MESA 85213	3134 E MCKELLIPS RD 108 MESA AZ USA 85213
141-15-746	POWERHOUSE GOLD LLC	3134 E MCKELLIPS RD 109 MESA 85213	636 S 600 W OREM UT USA 84058
141-15-747	BORBOLLA JESUS/ZARATE MARIA	3134 E MCKELLIPS RD 110 MESA 85213	510 W MCKELLIPS RD # 220 MESA AZ USA 85201
141-15-748	TORRES JESSICA YESENIA HARVELL/HARVELL JOSH HOWARD	3134 E MCKELLIPS RD 111 MESA 85213	3134 E MCKELLIPS RD UNIT 111 MESA AZ USA 85213
141-15-749	BELO JORDANA S	3134 E MCKELLIPS RD 112 MESA 85213	3134 E MCKELLIPS RD UNIT 112 MESA AZ USA 85213-3152
141-15-750	2017-1 IH BORROWER LP	3134 E MCKELLIPS RD 113 MESA 85213	8665 E HARTFORD DR STE 200 SCOTTSDALE AZ USA 85255
141-15-751	AGUAYO JOSE F	3134 E MCKELLIPS RD 114 MESA 85213	215 GREENRIDGE DR APT 117 LAKE OSWEGO OR 97035
141-15-752	EDWARDS JOSHUA D	3134 E MCKELLIPS RD 115 MESA 85213	3134 E MCKELLIPS RD UNIT 115 MESA AZ USA 85213
141-15-768	PROGRESS RESIDENTIAL BORROWER 16 LLC	3134 E MCKELLIPS RD 212 MESA 85213	PO BOX 4090 SCOTTSDALE AZ USA 85261
141-15-769	READING NANCY K	3134 E MCKELLIPS RD 213 MESA 85213	3134 E MCKELLIPS UNIT 213 MESA AZ USA 85213
141-15-770	MCKELLIPS 214 LLC	3134 E MCKELLIPS RD 214 MESA 85213	PO BOX 2415 MESA AZ USA 85214
141-15-782	HOMESTEAD II HOMEOWNERS ASSOC	3134 E MCKELLIPS RD MESA 85213	950 W SOUTHERN TEMPE AZ USA 85282
141-15-783	HOMESTEAD II HOMEOWNERS ASSOC	3134 E MCKELLIPS RD MESA 85213	950 W SOUTHERN TEMPE AZ USA 85282
141-15-784	HOMESTEAD II HOMEOWNERS ASSOC	3134 E MCKELLIPS RD MESA 85213	950 W SOUTHERN TEMPE AZ USA 85282
141-15-787	HOMESTEAD II HOMEOWNERS ASSOC	3134 E MCKELLIPS RD MESA 85213	950 W SOUTHERN TEMPE AZ USA 85282
141-15-788B	HOMESTEAD HOMEOWNERS ASSOCIATION		4854 E BASELINE RD SUITE 104 MESA AZ USA 85206
141-15-936	LEE DARRIN/JOAN MARIE	2008 N LOS ALAMOS MESA 85213	2008 N LOS ALAMOS MESA AZ USA 85213
141-15-937	LEWIS BEVERLY	2014 N LOS ALAMOS MESA 85213	2014 N LOS ALAMOS MESA AZ USA 85213-3136
141-15-938	HATCH WADE D/SHAWN	2018 N LOS ALAMOS MESA 85213	2018 N LOS ALAMOS MESA AZ USA 85213
141-15-939	PHELPS NELSON K/MARCI KAY TR	2022 N LOS ALAMOS MESA 85213	695 PEBBLE BEND NEW BRAUNFELS TX USA 78130
141-15-940	K & L HIGLEY LLC	2026 N LOS ALAMOS MESA 85213	2527 E JASMINE CIR MESA AZ USA 85213
141-15-941	SOUTHERN MANAGEMENT LLC	2032 N LOS ALAMOS MESA 85213	19427 E FAIR PL AURORA CO USA 80016

141-15-942	WELLS KIMBERLY/HEINECKE DAVID RYAN	2038 N LOS ALAMOS	MESA 85213	2038 N LOS ALAMOS MESA AZ USA 85213
141-15-943	BROWN NORMAN R/KAREN	2044 N LOS ALAMOS	MESA 85213	BOX 1860 ST JOHNS AZ USA 85936
141-15-944	ROGERS CHANCY	2050 N LOS ALAMOS	MESA 85213	2050 N LOS ALAMOS ST MESA AZ USA 85213-3136
141-15-945	SHEPP CARLYN AUBRIE	2054 N LOS ALAMOS	MESA 85213	2054 N LOS ALAMOS MESA AZ USA 85213
141-15-946	LEE MARK	2058 N LOS ALAMOS	MESA 85213	14387 CRESTWOOD AVE POWAY CA USA 92064
141-15-947	SHORE GILLIAN M/LESLEY A	2062 N LOS ALAMOS	MESA 85213	2062 N LOS ALAMOS CIR MESA AZ USA 85213
141-15-948	FLORES MARK E/CAROL J	3040 E KRAMER ST	MESA 85213	3040 E KRAMER ST MESA AZ USA 85213
141-15-949	ANDERSEN KAY	3044 E KRAMER ST	MESA 85213	3044 E KRAMER ST MESA AZ USA 85213
141-15-950	FISCHER JANET E	3048 E KRAMER ST	MESA 85213	230 BLUE SKY LN OCEANSIDE CA USA 92056
141-15-951	HARRISON JAMES/JILL	3052 E KRAMER ST	MESA 85213	3052 E KRAMER ST MESA AZ USA 85213
141-15-952	SIKALU LUISA P/TANIELA P	3056 E KRAMER ST	MESA 85213	3056 E KRAMER ST MESA AZ USA 85213
141-15-955	COLE-ENCINAS OLIVIA	3059 E KRAMER ST	MESA 85213	3059 E KRAMER ST MESA AZ USA 85213
141-15-956	RENOTH DUSTIN ANDREW/ROGERS LINDSAY MICHELLE	3055 E KRAMER ST	MESA 85213	3055 E KRAMER ST MESA AZ USA 85213
141-15-957	DEBORAH L ERWIN LIVING TRUST	3051 E KRAMER ST	MESA 85213	3051 E KRAMER ST MESA AZ USA 85213
141-15-958	STEINER DOUGLAS R JR	3047 E KRAMER ST	MESA 85213	3047 E KRAMER ST MESA AZ USA 85213
141-15-959	FOURNIER ROBERT FRANCIS/MCGALLIARD ROSARIO	3046 E KNOLL ST	MESA 85213	3046 E KNOLL ST MESA AZ USA 85213
141-15-960	REDLIN BRANDT JAMES	3050 E KNOLL ST	MESA 85213	3050 E KNOLL ST MESA AZ USA 85213
141-15-961	CARLOSN RICHARD A JR/PAMELA K	3054 E KNOLL ST	MESA 85213	3054 E KNOLL ST MESA AZ USA 85213
141-15-962	FORSYTHE CHARLES	3058 E KNOLL ST	MESA 85213	3058 E KNOLL ST MESA AZ USA 85213
141-15-963	ULRICH FAMILY LIVING TRUST	3063 E KNOLL ST	MESA 85213	3063 E KNOLL ST MESA AZ USA 85213
141-15-964	FELL MICAH	3059 E KNOLL ST	MESA 85213	3059 E KNOLL ST MESA AZ USA 85213
141-15-965	MCBRIDE CELESTE E/NOEL B	3053 E KNOLL ST	MESA 85213	3053 E KNOLL ST MESA AZ USA 85213
141-15-966	PADILLA RALPH E/LINDA J	3049 E KNOLL ST	MESA 85213	3049 E KNOLL ST MESA AZ USA 85213

141-15-967	MARSON PROPERTIES-KNOLL LLC	3045 E KNOLL ST MESA 85213	695 PEBBLE BEND NEW BRAUNFELS TX 78130
141-15-968	JOHN AND CHARO GABALDON REVOCABLE TRUST	2019 N LOS ALAMOS MESA 85213	2902 E PINTO DR GILBERT AZ USA 85296
141-15-969	MCCOY HALEY L	2015 N LOS ALAMOS MESA 85213	2015 N LOS ALAMOS MESA AZ USA 85213
141-15-970	WHITE BRENDON/ASHLEI S	2009 N LOS ALAMOS MESA 85213	2009 N LOS ALAMOS MESA AZ USA 85213
141-15-971	NORTHRIDGE GLEN HOMEOWNERS ASSOCIATION	2002 N LOS ALAMOS ST MESA 85213	450 N DOBSON RD STE 201 MESA AZ USA 85201
141-15-972	NORTHRIDGE GLEN HOMEOWNERS ASSOCIATION	2035 N ALBA MESA 85213	450 N DOBSON RD STE 201 MESA AZ USA 85201
141-15-973	NORTHRIDGE GLEN HOMEOWNERS ASSOCIATION	2005 N LOS ALAMOS MESA 85213	450 N DOBSON RD STE 201 MESA AZ USA 85016
141-87-384	GARCIA MARIA A GAMEZ/SUAREZ ALLAN M CONTRERAS	2015 N 30TH ST MESA 85213	2015 N 30TH ST MESA AZ USA 85213
141-87-385	WESTMORELAND CLAY E/HEIDI J	2019 N 30TH ST MESA 85213	2019 N 30TH ST MESA AZ USA 85213
141-87-386	LARKINS MATTHEW	2023 N 30TH ST MESA 85213	2023 N 30TH ST MESA AZ USA 85213
141-87-387	RENTERIA BLANCA C DELGADO	2027 N 30TH ST MESA 85213	2027 N 30TH ST MESA AZ USA 85213
141-87-388	JT RENTAL PROPERTIES LLC	2031 N 30TH ST MESA 85213	3115 E INDIGO CIR MESA AZ USA 85213
141-87-389	DHALIWAL FAMILY LIVING TRUST	2035 N 30TH ST MESA 85213	2042 N ALMOND GROVE MESA AZ USA 85213
141-87-390	BELTRAN ANTHONY L JR/ORR SABRINA B	2039 N 30TH ST MESA 85213	2039 N 30TH ST MESA AZ USA 85213
141-87-391	IH6 PROPERTY PHOENIX LP	2043 N 30TH ST MESA 85213	PO BOX 5341 MESA AZ USA 85211
141-87-392	HOFFSTEN ANDREW	2051 N 30TH ST MESA 85213	2051 N 30TH ST MESA AZ USA 85213
141-87-393	2017-1 IH BORROWER LP	2055 N 30TH ST MESA 85213	8665 E HARTFORD DR STE 200 SCOTTSDALE AZ USA 85255
141-87-394	SRAOW SURINDER/PAUL	2059 N 30TH ST MESA 85213	2350 W LAREDO ST CHANDLER AZ USA 85224
141-87-395	ESPERANZA PROPERTIES LLC	2063 N 30TH ST MESA 85213	1700 E LAKESIDE DR UNIT 53 GILBERT AZ USA 85234
141-87-396	ROMERO ADRIAN	2103 N 30TH ST MESA 85213	2103 N 30TH ST MESA AZ USA 85213
141-87-397	LIAO SAWYER G/MANCEBO MADISON M	2107 N 30TH ST MESA 85213	2107 N 30TH ST MESA AZ USA 85213
141-87-398	SRAOW SURINDER/PAUL	2111 N 30TH ST MESA 85213	2350 W LAREDO ST CHANDLER AZ USA 85224
141-87-399	SAWYER JAMES	2115 N 30TH ST MESA 85213	2115 N 30TH ST MESA AZ USA 85213

141-87-400	RODRIGUEZ MARCOS	2119 N 30TH ST	MESA 85213	2119 N 30TH ST MESA AZ USA 85213
141-87-401	RIGOLLOT FAMILY TRUST/CELIS EMMA A	2123 N 30TH ST	MESA 85213	2215 E HERMOSA VISTA DR MESA AZ 85213
141-87-402	DUPREY ALYSSA	2127 N 30TH ST	MESA 85213	2127 N 30TH ST MESA AZ USA 85213
141-87-403	MURGIA GLORIA	2131 N 30TH ST	MESA 85213	635 S CORRINE CT GILBERT AZ USA 85296
141-87-404	AMERICAN RESIDENTIAL LEASING COMPANY LLC	2135 N 30TH ST	MESA 85213	23975 PARK SORRENTO STE 300 CALABASAS CA 91302
141-87-418	IH5 PROPERTY PHOENIX L P	2949 E KENWOOD ST	MESA 85213	1325 N FIESTA BLVD SUITE 103 GILBERT AZ 85233
141-87-419	DHALIWAL GURPREET SINGH	2953 E KENWOOD ST	MESA 85213	2042 N ALMOND GROVE MESA AZ USA 85213
141-87-420	REX DAVID R/SARALYN	2957 E KENWOOD ST	MESA 85213	2957 E KENWOOD ST MESA AZ USA 85203
141-87-421	SMITH JEFFREY L TR/SMITH LANA L TR	2961 E KENWOOD ST	MESA 85213	1211 GOLFBVIEW DR IRON MOUNTAIN MI 49801
141-87-422	QUINTAL KATHLEEN D/ANDREW S	2965 E KENWOOD ST	MESA 85213	2965 E KENWOOD ST MESA AZ USA 85213
141-87-423	CASTRO RICARDO A	2966 E KRAMER ST	MESA 85213	2966 E KRAMER ST MESA AZ USA 85213
141-87-424	SHAHBAZIAN ROBERT	2962 E KRAMER ST	MESA 85213	2962 E KRAMER ST MESA AZ USA 85213
141-87-425	TENNISON RENAYE/CHEVY	2958 E KRAMER ST	MESA 85213	2958 E KRAMER ST MESA AZ USA 85213
141-87-426	ALBERT S PETTY AND PAMELA W PETTY TRUST	2954 E KRAMER ST	MESA 85213	PO BOX 31046 MESA AZ USA 85275
141-87-427	2950 KRAMER LLC	2950 E KRAMER ST	MESA 85213	1512 E BATES ST MESA AZ USA 85203
141-87-428	KENNEDY DENNIS K/ELIZABETH T	2024 N 30TH ST	MESA 85213	3343 E FAIRBROOK ST MESA AZ USA 85213
141-87-429	LORENZ ALEXANDER/SHAYLIN	2028 N 30TH ST	MESA 85213	2028 N 30TH ST MESA AZ USA 85213
141-87-430	MEEKS EMILY M	2032 N 30TH ST	MESA 85213	2032 N 30TH ST MESA AZ USA 85213
141-87-431	PEARSON FAMILY TRUST	2036 N 30TH ST	MESA 85213	2663 E MINTON ST MESA AZ USA 85213
141-87-432	YAMASA CO LTD	2040 N 30TH ST	MESA 85213	PO BOX 4090 SCOTTSDALE AZ USA 85261
141-87-433	HORN AUSTIN	2044 N 30TH ST	MESA 85213	2044 N 30TH ST MESA AZ USA 85213
141-87-434	NIELSON KRISTI	2048 N 30TH ST	MESA 85213	2048 N 30TH ST MESA AZ USA 85213
141-87-435	ROSE RO OSCAR M	2052 N 30TH ST	MESA 85213	2052 N 30TH ST MESA AZ USA 85213

141-87-436	FRASER 30 LLC	2056 N 30TH ST	MESA 85213	2238 E PLUM CT GILBERT AZ USA 85298
141-87-437	FIGLER JEFFREY D/LINDA L	2060 N 30TH ST	MESA 85213	PO BOX 958 POWAY CA USA 92074
141-87-438	ARVM 5 LLC	2064 N 30TH ST	MESA 85213	5001 PLAZA ON THE LK STE 200 AUSTIN TX 78746
141-87-439	JAMISON SPENCER ALLEN	2065 N 29TH PL	MESA 85213	2065 N 29TH PL MESA AZ USA 85213
141-87-440	LINES LISA	2061 N 29TH PL	MESA 85213	2061 N 29TH PL MESA AZ USA 85213-3104
141-87-441	ZUNIGA AZPEITIA JUAN ALBERTO/RODRIGUEZ	2057 N 29TH PL	MESA 85213	2057 N 29TH PL MESA AZ USA 85213
141-87-442	SANCHEZ MICAELA FILAK DIANA/MARK	2053 N 29TH PL	MESA 85213	2053 N 29TH PL MESA AZ USA 85213
141-87-443	VALENCIA ACDAELA	2049 N 29TH PL	MESA 85213	1054 E BENBOW ST COVINA CA USA 91724
141-87-444	MORRIS REGINALD/CHERIE M	2045 N 29TH PL	MESA 85213	2045 N 29TH PL MESA AZ USA 85213
141-87-445	IH6 PROPERTY PHOENIX LP	2041 N 29TH PL	MESA 85213	PO BOX 5341 MESA AZ USA 85211
141-87-446	BAKKEN JOHN H/REED ALYSHA R	2037 N 29TH PL	MESA 85213	2037 N 29TH PL MESA AZ USA 85213
141-87-447	KING JINEANE FORD	2033 N 29TH PL	MESA 85213	2033 N 29TH PL MESA AZ USA 85213
141-87-448	WATTIMENA MERIYANTI/AIRLANGGA	2029 N 29TH PL	MESA 85213	2029 N 29TH PL MESA AZ USA 85213
141-87-449	IH6 PROPERTY PHOENIX LP	2025 N 29TH PL	MESA 85213	8665 E HARTFORD DR STE 200 SCOTTSDALE AZ 85255
141-87-450	METCALF KERRI	2120 N 30TH ST	MESA 85213	2120 N 30TH ST MESA AZ USA 85213
141-87-451	REGER KEVIN C/TUBAC VALENTINA V	2124 N 30TH ST	MESA 85213	2124 N 30TH ST MESA AZ USA 85213
141-87-452	GAMBOA NESTOR I/MARIQUITA C	2128 N 30TH ST	MESA 85213	2128 N 30TH ST MESA AZ USA 85203
141-87-453	REBLIN CHARLES A	2132 N 30TH ST	MESA 85213	2132 N 30TH ST MESA AZ USA 85213
141-87-466	IH3 PROPERTY PHOENIX LP	2133 N 29TH PL	MESA 85213	2075 S COTTONWOOD DR TEMPE AZ USA 85282
141-87-467	MESSENGER CARYN M/ERIC D	2129 N 29TH PL	MESA 85213	20120 N PIMA RD SCOTTSDALE AZ 85255
141-87-468	RH PARTNERS OWNERCO LLC	2125 N 29TH PL	MESA 85213	5001 PLAZA ON THE LAKE STE 200 AUSTIN TX 78746
141-87-469	SCHAUMANN KIRK P/HEATHER	2121 N 29TH PL	MESA 85213	14754 CHERRY CIR CHINO HILLS CA USA 91709
141-87-470	CARINA HOMEOWNERS ASSOCIATION			3850 E BASELINE RD STE 107 MESA AZ 85206

141-87-471	CARINA HOMEOWNERS ASSOCIATION			3850 E BASELINE RD STE 107	MESA AZ 85206
141-87-472	CARINA HOMEOWNERS ASSOCIATION	2009 N 30TH ST	MESA 85213	3850 E BASELINE RD STE 107	MESA AZ 85206
141-87-473	CARINA HOMEOWNERS ASSOCIATION			3850 E BASELINE RD STE 107	MESA AZ USA 85206
141-87-474	CARINA HOMEOWNERS ASSOCIATION			3850 E BASELINE RD STE 107	MESA AZ USA 85206
141-87-475	CARINA HOMEOWNERS ASSOCIATION			3850 E BASELINE RD STE 107	MESA AZ USA 85206
141-87-476	CARINA HOMEOWNERS ASSOCIATION	3531 E KENWOOD ST	MESA 85213	3850 E BASELINE RD STE 107	MESA AZ USA 85206
141-87-477	CARINA HOMEOWNERS ASSOCIATION			3850 E BASELINE RD STE 107	MESA AZ USA 85206
141-87-478	CARINA HOMEOWNERS ASSOCIATION			3850 E BASELINE RD STE 107	MESA AZ USA 85206
141-87-479	CARINA HOMEOWNERS ASSOCIATION			3850 E BASELINE RD STE 107	MESA AZ USA 85206
141-87-480	CARINA HOMEOWNERS ASSOCIATION			3850 E BASELINE RD STE 107	MESA AZ USA 85206
141-87-481	CARINA HOMEOWNERS ASSOCIATION			3850 E BASELINE RD STE 107	MESA AZ USA 85206