




1630 W GUADALUPE RD, SUITE 104
GILBERT, ARIZONA 85233
T 480.580.1116

BOOMERANG HEADQUARTERS


BOOMERANG CAPITAL PARTNERS
2550 EAST SOUTHERN AVENUE
MESA, ARIZONA 85204

PROJECT TEAM
ARCHITECT
EDIFICE
1630 W GUADALUPE RD,
SUITE 104
GILBERT, AZ 85233
T 480.580.1116
CONTACT: DANE ASTLE


#	DESCRIPTION	DATE
	DESIGN REVIEW NOTIFICATION	12.19.2022
	EXTERIOR ELEVATIONS MAIN BUILDING	

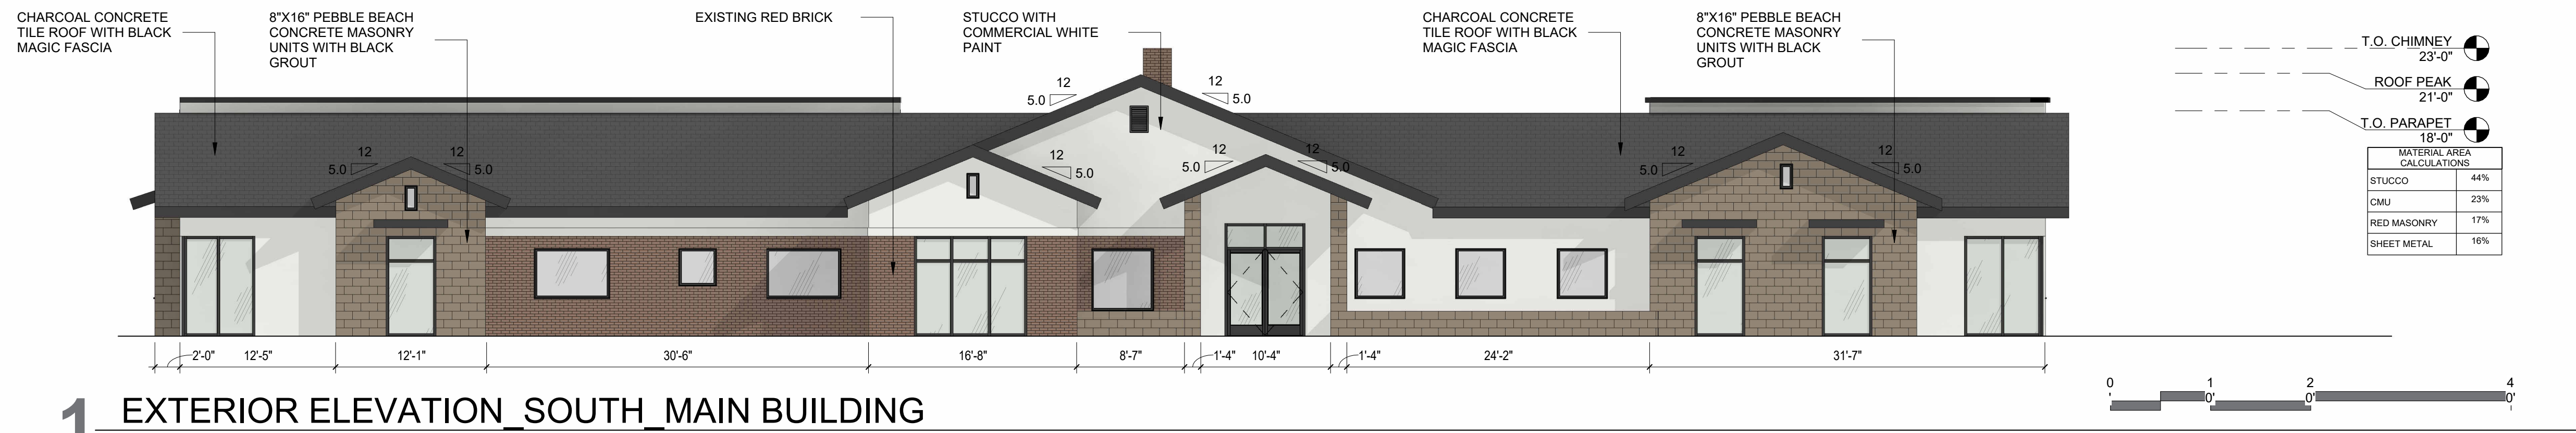


1 EXTERIOR ELEVATION SOUTH MAIN BUILDING

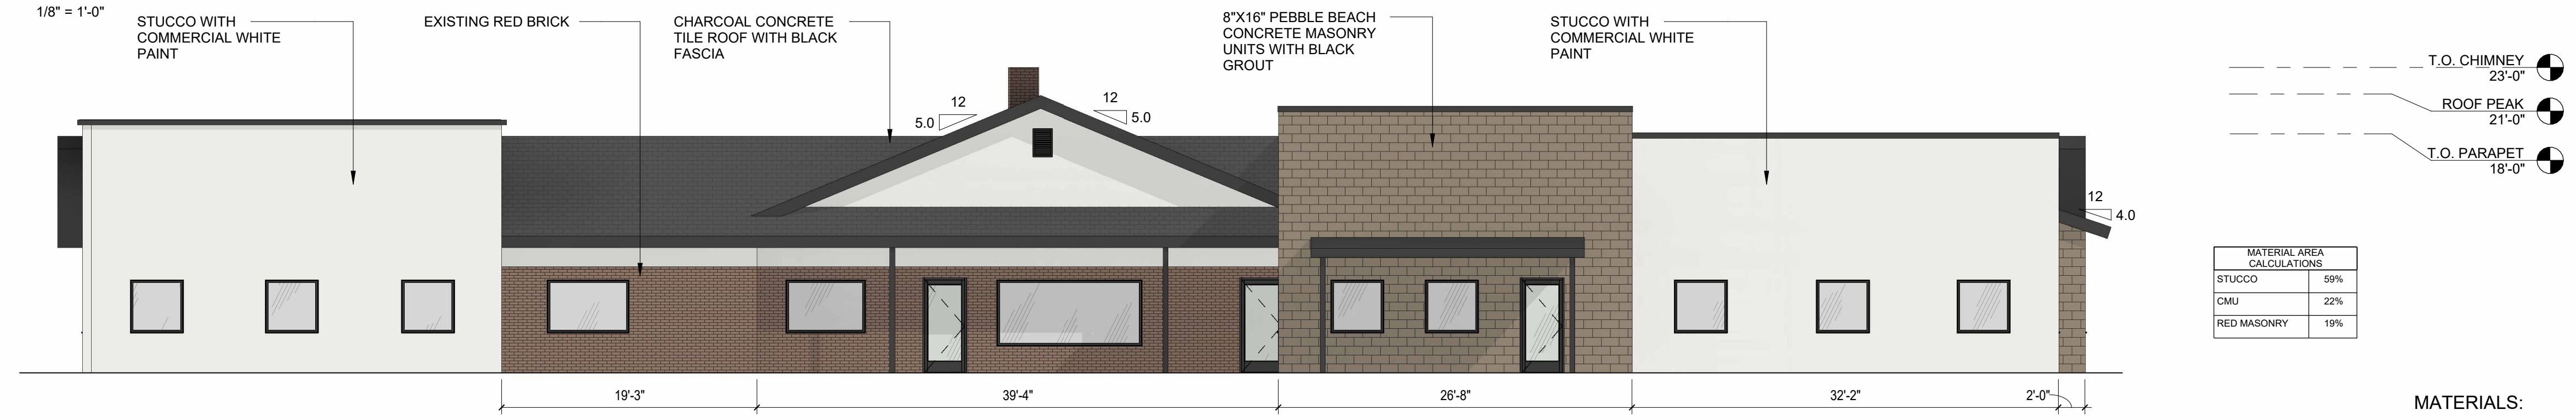

2 EXTERIOR ELEVATION NORTH MAIN BUILDING

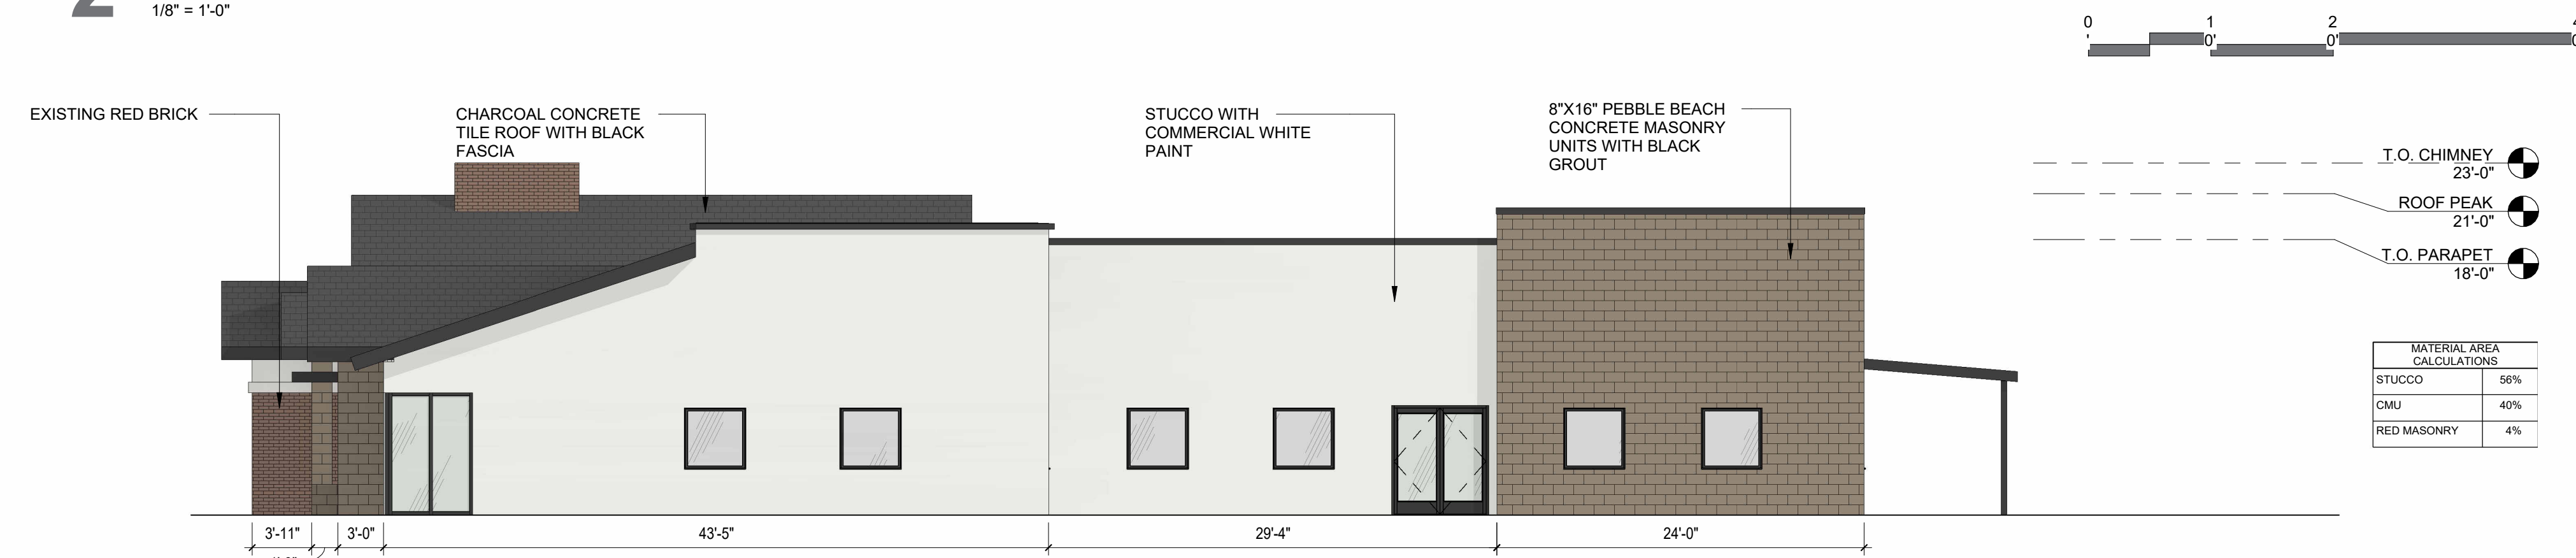

3 EXTERIOR ELEVATION EAST MAIN BUILDING

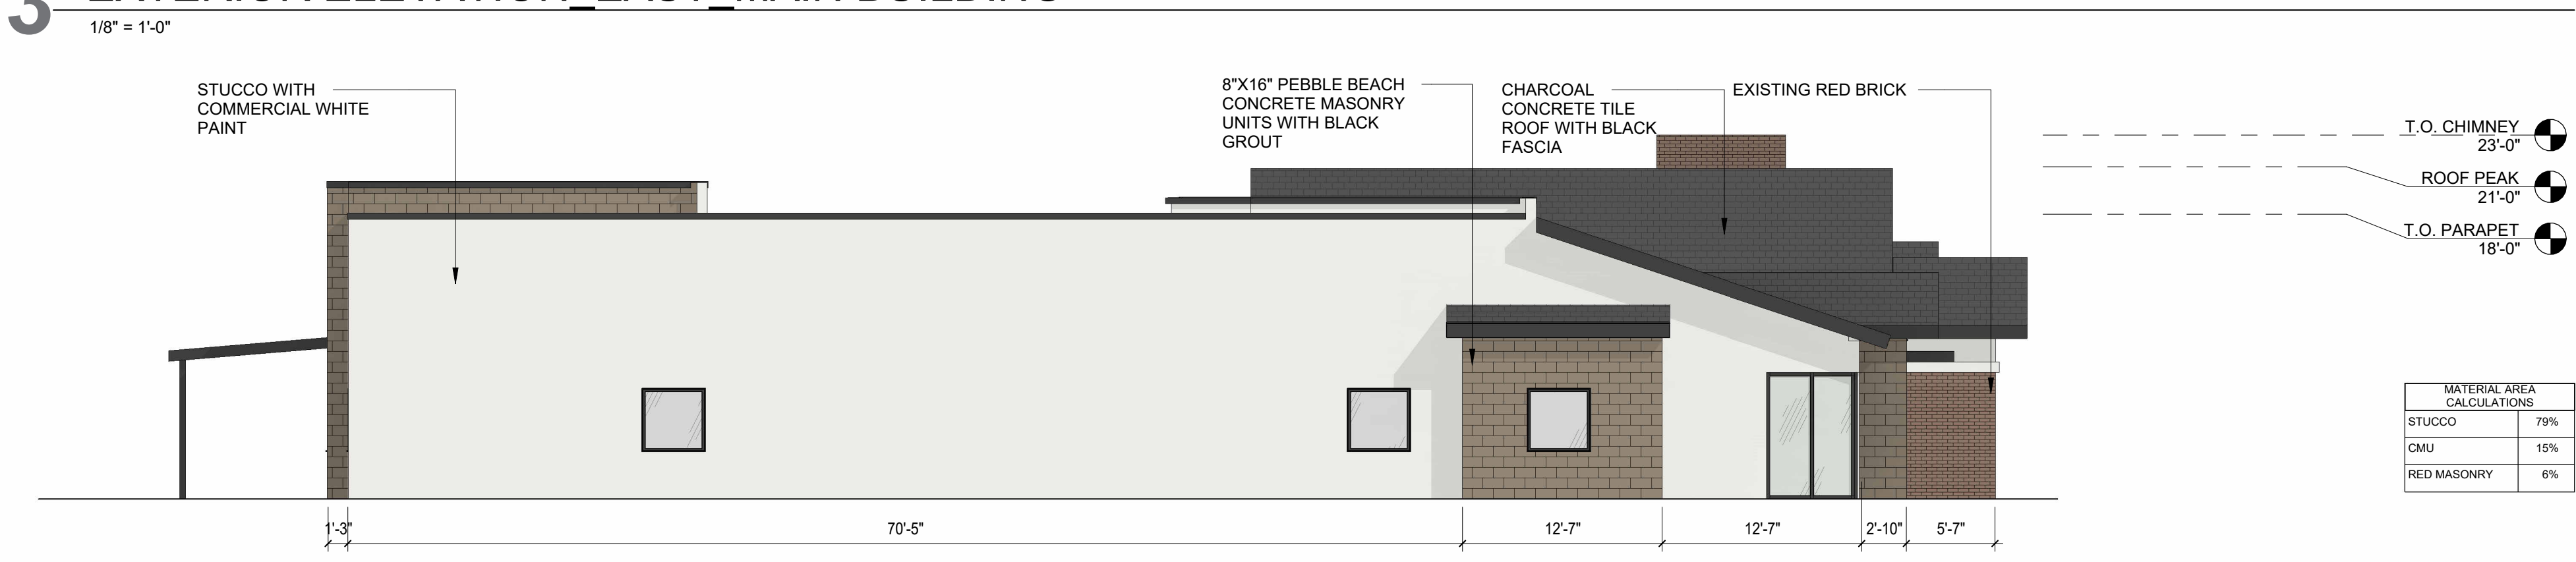

4 EXTERIOR ELEVATION WEST MAIN BUILDING

MATERIALS:

ROOF

GRAY CONCRETE TILES




FASCIA- PPG BLACK MAGIC



WALLS

EXISTING RED BRICK

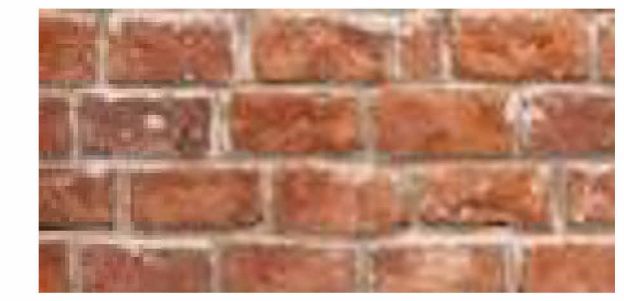

8"X16" PEBBLE BEACH CONCRETE MASONRY UNITS WITH BLACK GROUT



STUCCO WITH PPG COMMERCIAL WHITE PAINT





22005 1/9/2023 12:29:40 PM- PLOT DATE

BOOMERANG HEADQUARTERS

BOOMERANG CAPITAL PARTNERS
2550 EAST SOUTHERN AVENUE
MESA, ARIZONA 85204


PROJECT TEAM

ARCHITECT
EDIFICE
1630 W GUADALUPE RD,
SUITE 104
GILBERT, AZ 85233
T 480.580.1116
CONTACT: DANE ASTLE

#	DESCRIPTION	DATE

DESIGN REVIEW
NOTIFICATION
12.19.2022
EXTERIOR
ELEVATIONS ACC.
BLDG. & STREET
VIEW

A202

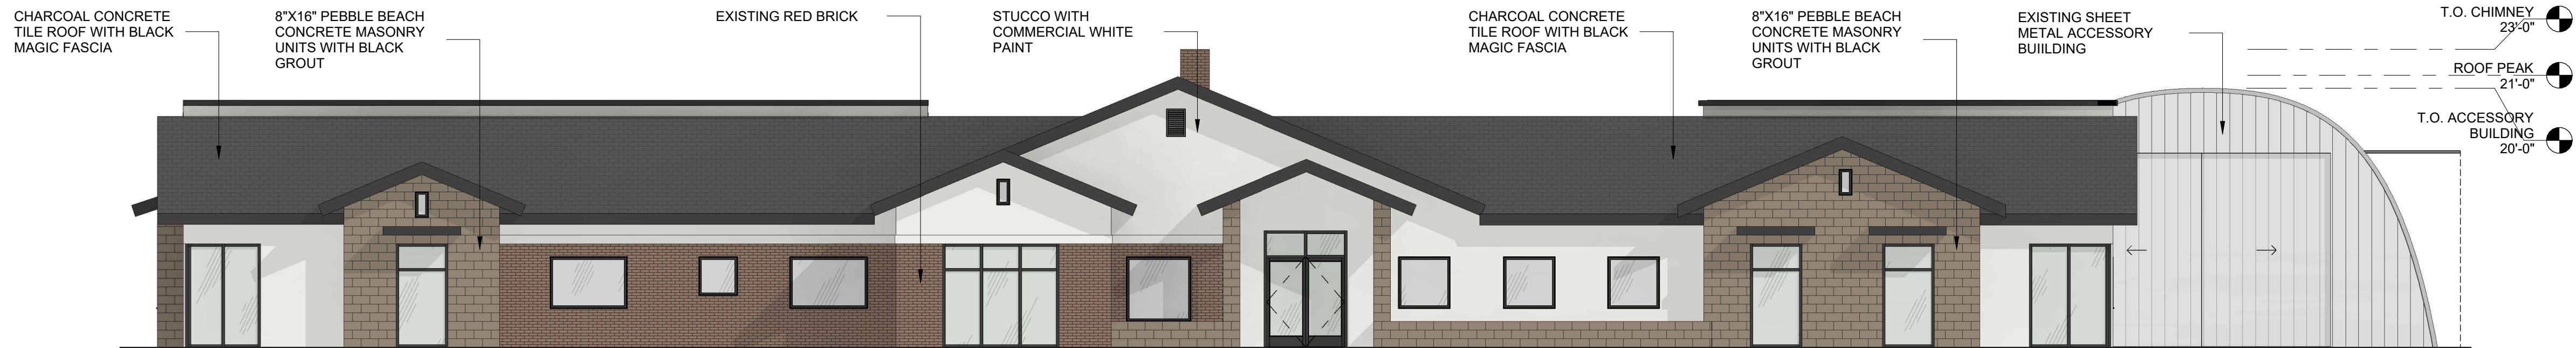


MATERIAL AREA CALCULATIONS	
STUCCO	44%
CMU	23%
RED MASONRY	17%
SHEET METAL	16%

MATERIALS:

ROOF

GRAY CONCRETE TILES

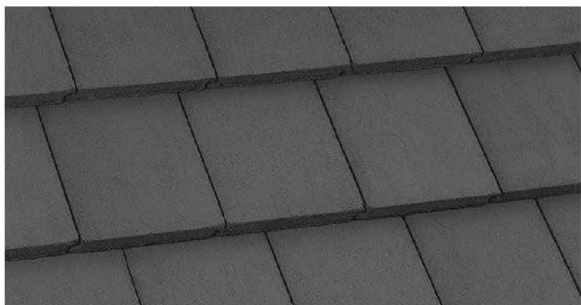


FASCIA- BLACK MAGIC




WALLS


EXISTING RED BRICK

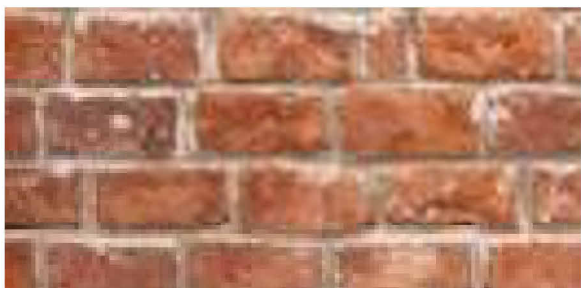

8"X16" PEBBLE
BEACH CONCRETE
MASONRY UNITS
WITH BLACK
GROUT

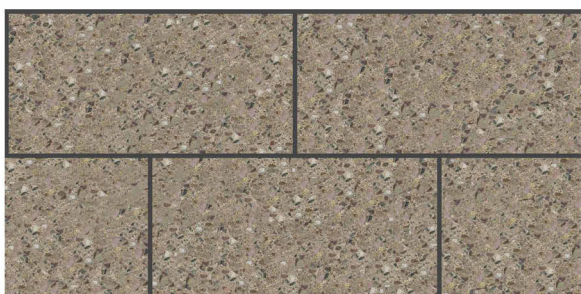

STUCCO WITH PPG
COMMERCIAL
WHITE PAINT

 


EXISTING SHEET
METAL



1 EXTERIOR ELEVATION _ SOUTH _ STREET VIEW


1/8" = 1'-0"

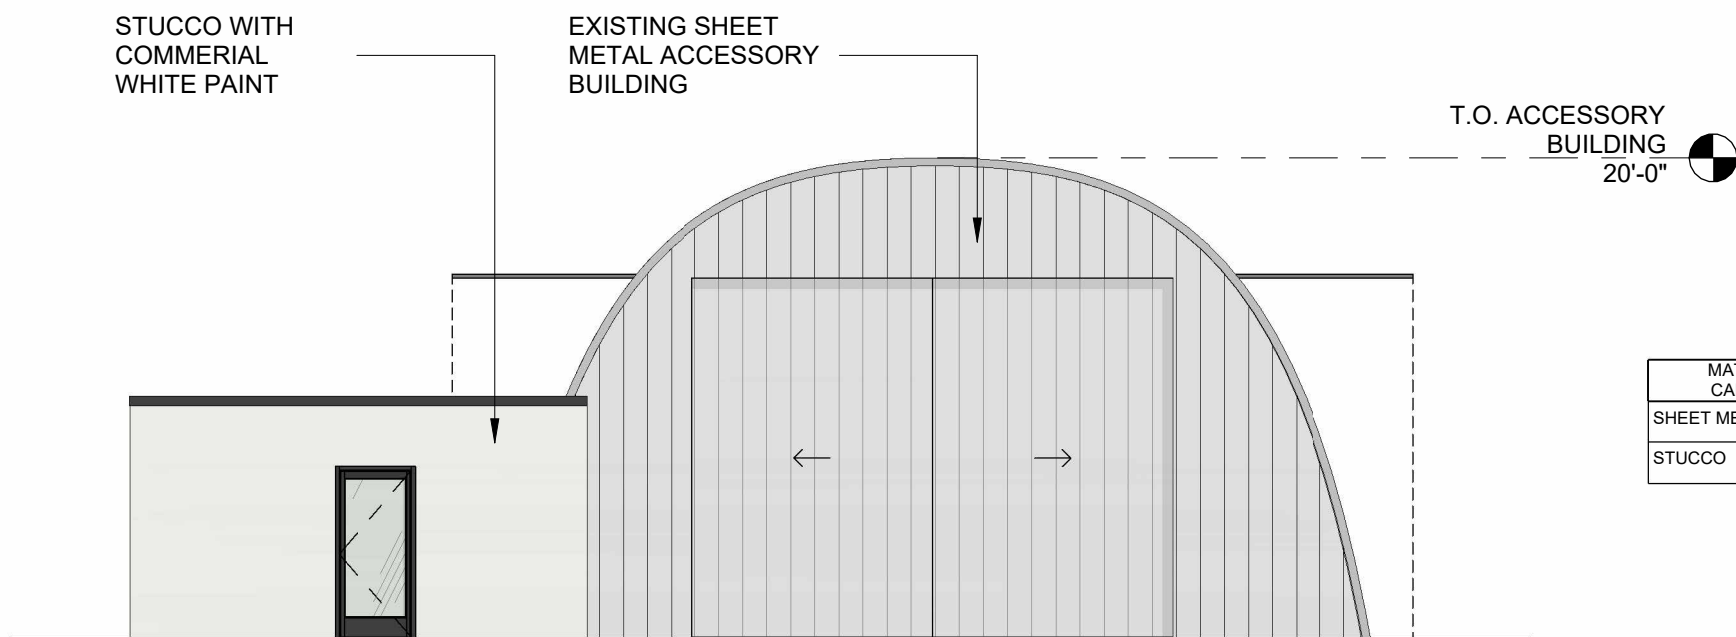

MATERIAL AREA CALCULATIONS	
SHEET METAL	77%
STUCCO	23%

2 EXTERIOR ELEVATION _ SOUTH _ ACCESSORY BUILDING


1/8" = 1'-0"

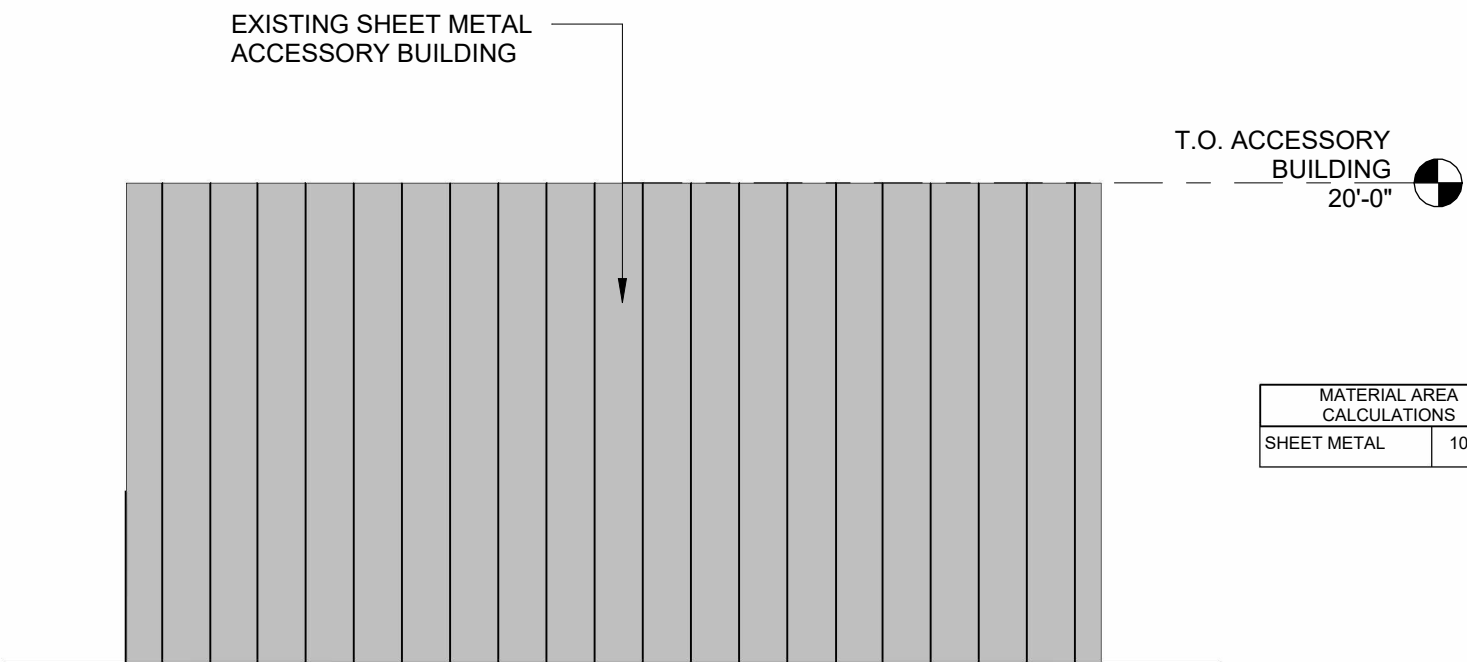

MATERIAL AREA CALCULATIONS	
SHEET METAL	100%

4 EXTERIOR ELEVATION _ EAST _ ACCESSORY BUILDING


1/8" = 1'-0"

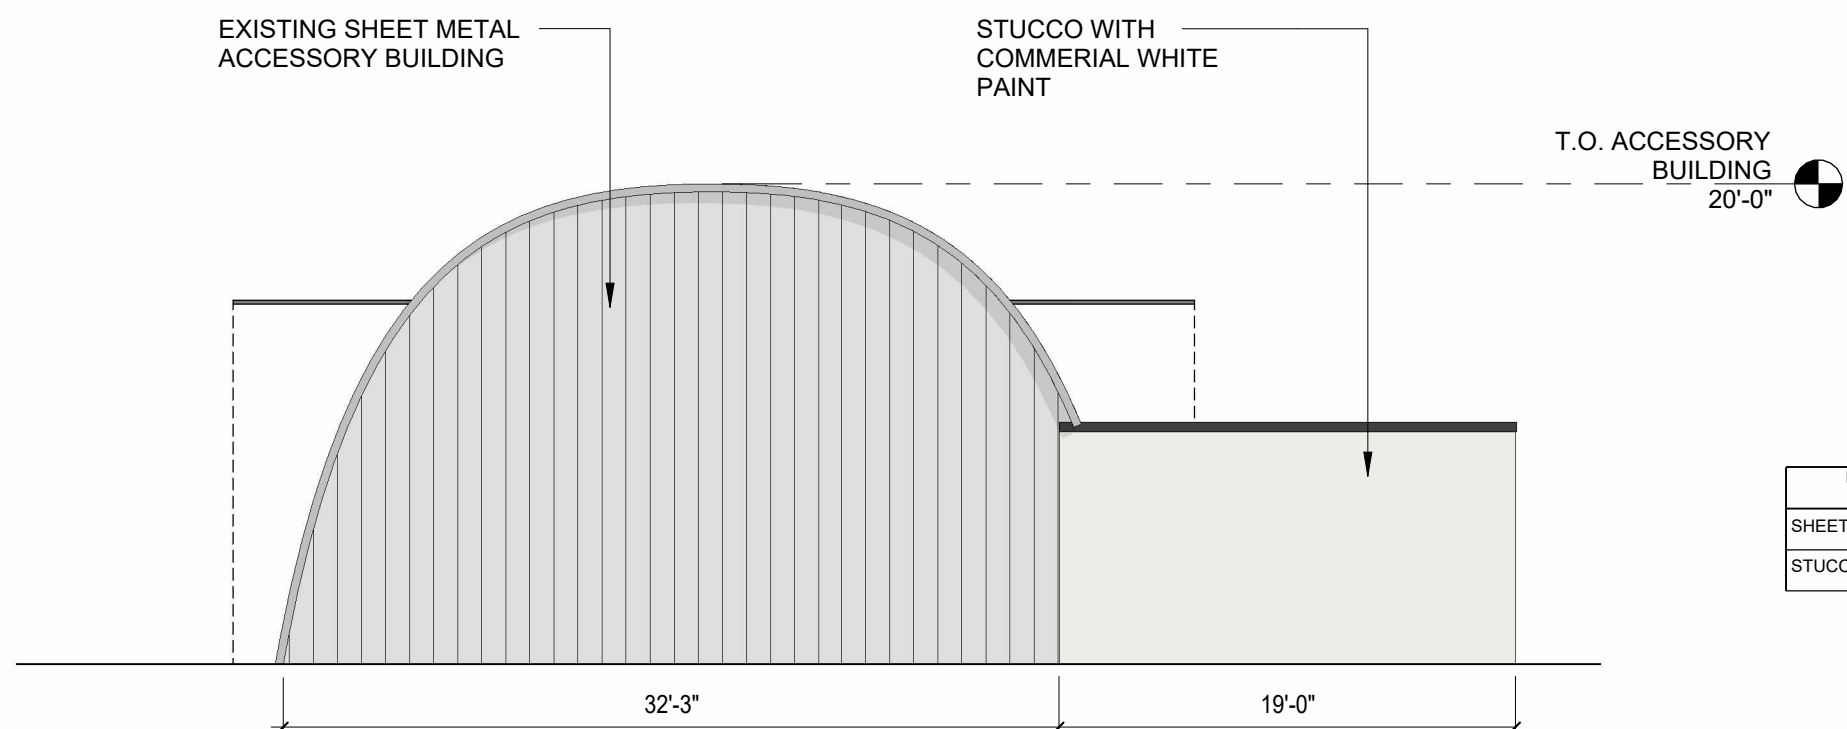

MATERIAL AREA CALCULATIONS	
SHEET METAL	77%
STUCCO	23%

3 EXTERIOR ELEVATION _ NORTH _ ACCESSORY BUILDING

1/8" = 1'-0"

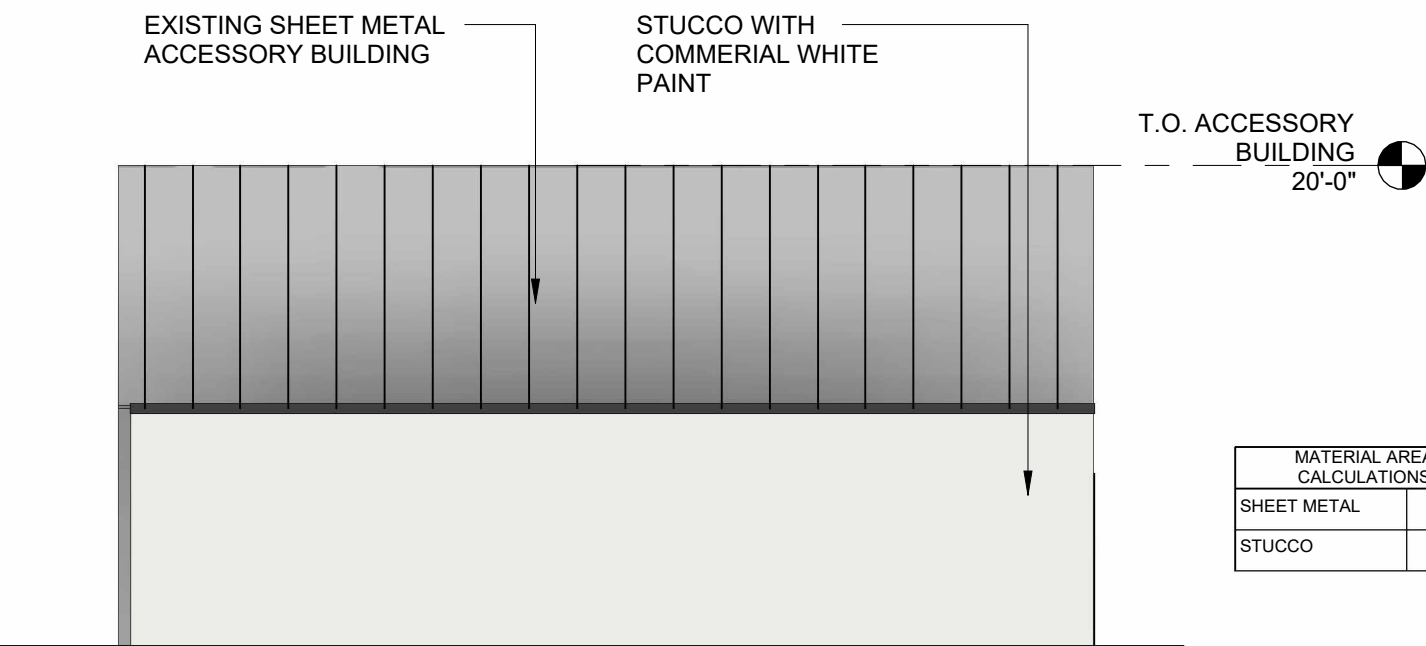

MATERIAL AREA CALCULATIONS	
SHEET METAL	52%
STUCCO	48%

5 EXTERIOR ELEVATION _ WEST _ ACCESSORY BUILDING

1/8" = 1'-0"



