OVERALL LEGAL DESCRIPTION

A PORTION OF LAND BEING SITUATED L'V1THIN SECTION 27 AND THE NORTH HALF OF SECTION 34, TOWNSHIP 1 SOUTH, RANGE 7 EAST OF THE GILA AND SALT RIVER MERIDIAN, MARICOPA COUNTY, ARIZONA, BEING MORE PARTICULARLY DESCRIBED AS FOLLOWS: BEGINNING AT A FOUND BRASS CAP IN HAND HOLE ACCEPTED AS THE WEST QUARTER CORNER OF SAID SECTION 27 FROM WHICH A FOUND BRASS CAP IN HAND HOLE ACCEPTED AS THE SOUTHWEST CORNER THEREOF BEARS SOUTH 01'06'43" EAST, 2628.92 FFFT:

THENCE NORTH 01"06'38" WEST, 237.95 FEET ALONG TIHE WEST LINE OF THE NORTHWEST QUARTER OF SAID SECTION 27; THENCE LEAVING SAID WEST LINE, NORTH 88*53'22" EAST, 50.00 FEET; THENCE SOUTH 01'06'38" EAST, 239.32 FEET ALONG A LINE WHICH IS 50.00 FEET EAST OF AND PARALLEL L'V1TH THE WEST LINE OF TIHE NORTHWEST QUARTER OF SAID SECTION 27 TO TIHE EAST—WEST MID—SECTION LINE OF SAID SECTION 27; THENCE SOUTH 89"32'36" EAST, 5.00 FEET ALONG SAID EAST—WEST MID—SECTION LINE;

MID-SECTION LINE: THENCE LEAVING SAID EAST-WEST MID-SECTION LINE, SOUTH 01"06'43" EAST, 1381.59 FEET ALONG A LINE WHICH IS 55.00 FEET EAST OF AND PARALLEL WITH THE WEST LINE OF THE SOUTHWEST QUARTER OF SAID SECTION 27; THENCE LEAVING SAID PARALLEL LINE, SOUTH 89"32'36" EAST, 10.00 FEET; THENCE NORTH 01"06'43" WEST 1381.59 FEET ALONG A LINE WHICH IS 65.00 FEET EAST OF AND PARALLEL WITH THE WEST LINE OF TIHE SOUTHWEST QUARTER OF SAID SECTION 27; THENCE LEAVING SAID PARALLEL LINE, NORTH 01"06'38" WEST, 239.73 FEET ALONG A LINE L'V1HICH IS 65.00 FEET EAST OF AND PARALLEL WITH TIHE WEST LINE OF TIHE NORTHWEST QUARTER OF SAID SECTION 27; THENCE NORTH 06"01'56" EAST, 204.48 FEET ALONG THE SOUTHERLY RIGHT OF WAY LINE OF SR 24 ACCORDING TO TIHE ORDER OF IMMEDIATE POSSESSION RECORDED IN DOCUMENT NO. 2019-0309832, MARICOPA COUNTY RECORDS, PROPOSED STATE ROUTE 24; THENCE TIHE FOLLOWING TWENTY (20) COURSES ALONG SAID SOUTHERLY RIGHT OF WAY LINE: THENCE NORTH 0019'18" EAST, 232.47 FEET; THENCE NORTH 45'59'43" EAST, 34.94 FEET; THENCE SOUTH 8819'52" EAST, 161.50 FEET; THENCE SOUTH 56"38'42" EAST, 321.57 FEET: THENCE SOUTH 47"48'20" EAST, 301.83 FEET; THENCE SOUTH 50"33'15" EAST, 510.34 FEET TO A POINT ON THE EAST-WEST MID-SECTION LINE OF SAID SECTION 27; THENCE SOUTH 50"33'15" EAST, 15.99 FEET; THENCE SOUTH 4610'19" EAST, 479.23 FEET; THENCE SOUTH 39"37'08" EAST, 892.96 FEET; THENCE SOUTH 35"04'05" EAST, 293.61 FEET; THENCE SOUTH 38"18'59" EAST, 708.27 FEET; THENCE SOUTH 32"54'14" EAST, 309.97 FEET; THENCE SOUTH 26"16'52" EAST, 433.05 FEET; THENCE SOUTH 31°25'27" EAST, 199.58 FEET TO A POINT ON THE SOUTH LINE OF THE SOUTHEAST QUARTER OF SAID SECTION 34; THENCE SOUTH 31"25'27" EAST, 4.83 FEET; THENCE SOUTH 37"52'05" EAST, 205.50 FEET; THENCE SOUTH 44"56'24" EAST, 284.05 FEET; THENCE SOUTH 13"35'22" EAST, 176.77 FEET; THENCE SOUTH 60"23'46" WEST, 599.40 FEET; THENCE SOUTH 28"54'47" EAST, 13.52 FEET TO TIHE NORTHERLY RIGHT OF WAY LINE OF WILLIAMS FIELD ROAD ACCORDING TO DOCUMENT NO. 2021-0967909, MARICOPA COUNTY RECORDS; THENCE THE FOLLOL'V1NG EIGHT (8) COURSES ALONG SAID NORTHERLY RIGHT OF WAY LINE: THENCE LEAVING SAID SOUTHERLY RIGHT OF WAY LINE, SOUTH 6216'40" WEST, 231.05 FEET TO THE BEGINNING OF A TANGENT CURVE, CONCAVE NORTHERLY, HAVING A RADIUS OF 1090.00 FEET; THENCE SOUTHWESTERLY ALONG SAID CURVE, THROUGH A CENTRAL ANGLE OF 67'00'04", AN ARC LENGTH OF 1274.63 FEET TO A TANGENT LINE; THENCE NORTH 50"43'16" WEST, 283.00 FEET TO TIHE BEGINNING OF A TANGENT CURVE, CONCAVE SOUTHWESTERLY, HAVING A RADIUS OF 1220.00 FEET; THENCE NORTHWESTERLY ALONG SAID CURVE, THROUGH A CENTRAL ANGLE OF 35.59'45", AN ARC LENGTH OF 766.46 FEET TO A NON- TANGENT LINE; THENCE NORTH 0316'59" EAST, 10.00 FEET TO A NON-TANGENT CURVE, CONCAVE SOUTHERLY, HAVING A RADIUS OF 1230.00 FEET, THE CENTER OF L'V1HICH BEARS SOUTH 0316'59" WEST; THENCE WESTERLY ALONG SAID CURVE, THROUGH A CENTRAL ANGLE OF 04"37'56", AN ARC LENGTH OF 99.44 FEET TO A TANGENT LINE; THENCE SOUTH 88°39'03" WEST, 460.56 FEET; THENCE NORTH 4615'28" WEST, 7.06 FEET; THENCE LEAVING SAID NORTHERLY RIGHT OF WAY LINE, NORTH 01"09'59" WEST. 400.11 FEET ALONG A LINE WHICH IS 65.00 FEET EAST OF AND PARALLEL WITH THE WEST LINE OF THE NORTHWEST QUARTER OF SAID SECTION 34 TO TIHE NORTH LINE OF THE NORTHWEST OF SAID SECTION 34; THENCE NORTH

89"32'15" WEST, 65.03 FEET ALONG SAID NORTH LINE TO TIHE NORTHWEST CORNER OF SAID SECTION 34: THENCE NORTH 01"06'43" WEST. 2628.92 FEET ALONG THE WEST LINE

OF THE SOUTHWEST QUARTER OF SAID SECTION 27 TO THE POINT OF BEGINNING. EXCEPT:

SAID EAST-WEST MID-SECTION LINE SOUTH 01"06'43" EAST, 300.15 FEET; THENCE NORTH 89"32'39" WEST, 300.03 FEET; THENCE NORTH 01"06'43" WEST, 300.16 FEET ALONG A

LINE L'V1HICH IS 115.00 FEET EAST OF AND PARALLEL L'V1TIH THE WEST LINE OF TIHE

COMMENCING AT A FOUND BRASS CAP IN HAND HOLE ACCEPTED AS THE WEST QUARTER CORNER OF SAID SECTION 27 FROM WHICH A FOUND BRASS CAP IN HAND

HOLE ACCEPTED AS THE SOUTHWEST CORNER THEREOF BEARS SOUTH 01'06'43" EAST,

2628.92 FEET; THENCE SOUTH 89"32'36" EAST, 115.04 FEET ALONG THE EAST-WEST MID-SECTION LINE TO THE POINT OF BEGINNING; THENCE CONTINUING ALONG SAID EAST-WEST MID-SECTION LINE, SOUTH 89"32'36" EAST, 300.03 FEET; THENCE LEAVING


SOUTHWEST QUARTER OF SAID SECTION 27 TO THE POINT OF BEGINNING.

CONCEPTUAL GRADING DRAINAGE AND UTILITY PLAN

LEGACY GATEWAY HOTELS

NWC WILLIAMS FIELD ROAD AND GATEWAY FREEWAY MESA, ARIZONA 85212

A PARCEL OF LAND LOCATED WITHIN THE NORTH HALF OF THE SOUTHWEST QUARTER OF THE SOUTHWEST QUARTER OF SECTION 4, TOWNSHIP 2 SOUTH, RANGE 7 EAST, OF THE GILA AND SALT RIVER BASE AND MERIDIAN, MARICOPA COUNTY, ARIZONA

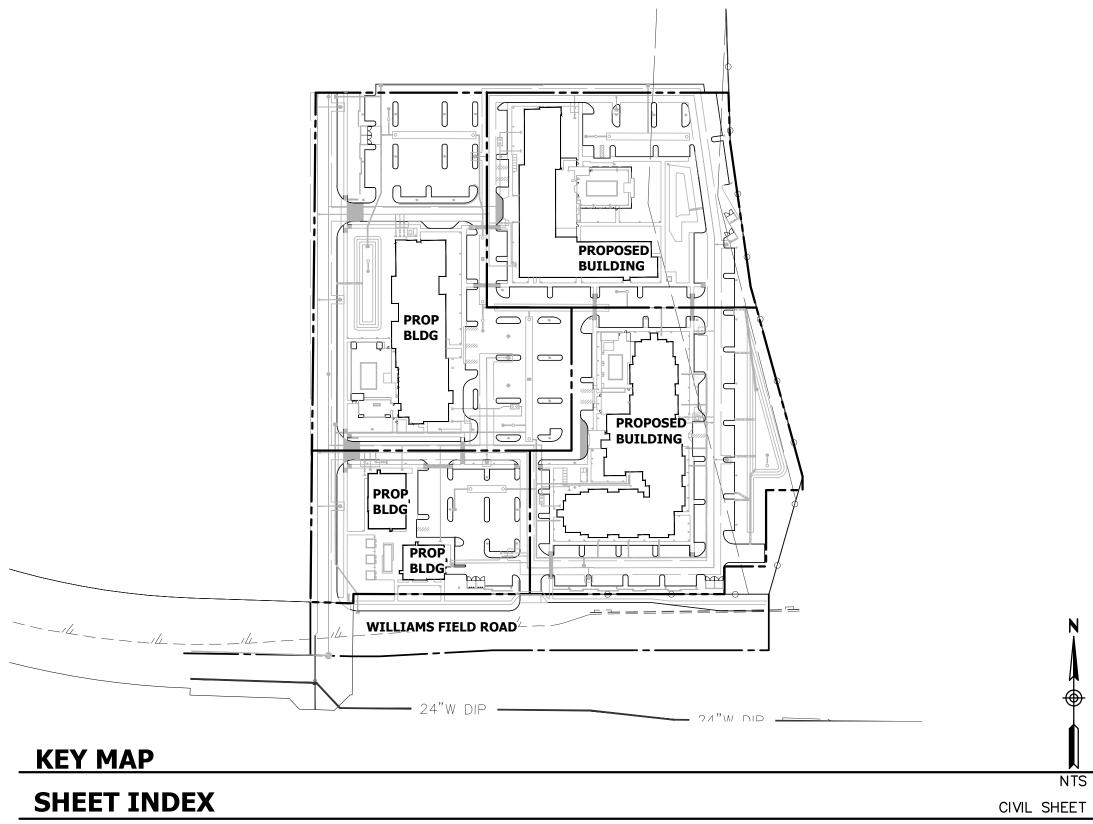

SHEET THOEX	CIVIL	סחבב ו
COVER SHEET		.C1
CONCEPTUAL GRADING AND DRAINAGE PLANS		.C2
CONCEPTUAL UTILITY PLANS		.C3

FVT	TING ELGEND		
RIGHT (OF WAY		
PROPER	RTY LINE		
CENTER	-·· ·-		
	NT LINE		
WATER		8" ACP W	
WATER		16" ACP W	
SANITAI	RY SEWER LINE	6" VCP SS	
SPOT E	LEVATION	+1349.16	
FIRE H	/DRANT		
WATER	VALVE	\otimes	
IRRIGAT	ION CONTROL VALVE	icv ⊗	
SANITAI	RY SEWER MANHOLE	<u>S</u>	
SANITAI	RY SEWER CLEANOUT	\varnothing	
SIGN		- o -	
LIGHT F	OLE	$x \rightarrow x$	
ELECTR	CAL RISER	E	
ELECTR	CAL CABINET	CAB	

EXISTING LEGEND

DIRECTION OF SLOPE	—
SEWER LINE	—— SS ——
WATER LINE	w
FIRE LINE	—— FIRE ——
EASEMENT	
SAWCUT	
GRADE BREAK	\rightarrow
CATCH BASIN	
DRYWELL	
SPOT ELEVATION	90.50P
SECTION CALLOUT	1 C3
FLOW LINE	→ · · · —
BACKFLOW PREVENTOR	\bowtie
TAPPING SLEEVE & VALVE	II⊗
SANITARY SEWER CLEANOUT	0
STORMDRAIN	
HEADWALL	

PROPOSED LEGEND

вс	AGGREGATE BASE COURSE
С	ASPHALTIC CEMENT
С	BACK OF CURB
FP	BACKFLOW PREVENTOR
ОТ	BOTTOM
В	CATCH BASIN
F	CUBIC FEET
	CENTERLINE
0	CURB OPENING

CO CURB OPENING

DNL DAY-NIGHT SOUND LEVEL (LUKE AFB)

DW DRYWELL

FORT FACEMENT


ESMT EASEMENT
EX EXISTING
F/C FACE OF CURB
FF FINISH FLOOR
FG FINISH GRADE
FH FIRE HYDRANT

FLOW LINE

ABBREVIATIONS

GUTTER HDWL HEADWALL HW HIGH WATER NTS NOT TO SCALE PAVEMENT PUE PUBLIC UTILITY EASEMENT R/W RIGHT OF WAY STORM DRAIN SANITARY SEWER SSMH SANITARY SEWER MANHOLE S/W SIDEWALK TOP OF CURB UNDERGROUND RETENTION PIPE UNDERGROUND ELECTRICAL VITRIFIED CLAY PIPE VOLUME PROVIDED VOLUME REQUIRED

WATER

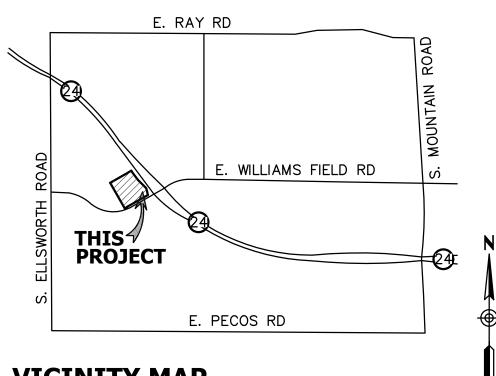

VICINITY MAP

OWNER

THARALDSON HOSPITALITY
4255 DEAN MARTIN DRIVE, SUITE J

LAS VEGAS, NEVADA 89103 CONTACT: DON CAPE PHONE: (702) 385-4988 EMAIL: DCAPE@DIVERSIFIEDGRP.COM

ARCHITECT

DESIGN CELL

1785 VILLAGE CENTER CIRCLE, #100 LAS VEGAS, NEVADA 89134 CONTACT: KASTIS CECHAVICIUS PHONE: (702) 403-1575 EMAIL: KASTIS@DESIGN-CELL.COM

CIVIL ENGINEER

HUNTER ENGINEERING, INC.

10450 N. 74TH STREET, SUITE #200
SCOTTSDALE, ARIZONA 85258
CONTACT: LARRY TALBOTT, PE
PHONE: (480) 991-3985
EMAIL: LTALBOTT@HUNTERENGINEERINGPC.COM

APN#

313-25-859W

SITE ACREAGE

TOTAL AREA = 10.73 ACRES

EXISTING ZONING: IND-2

BASIS OF BEARING

BASIS OF BEARING IS SOO*41'42'E ALONG THE WEST LINE OF THE NORTHWEST QUARTER OF SECTION 35, TOWNSHIP 1 SOUTH, RANGE 7 EAST OF THE GILA AND SALT RIVER MERIDIAN, MARICOPA COUNTY, ARIZONA.

BENCHMARK

BENCHMARK IS A FOUND CONCRETE NAIL W/ TAG, STAMPED "COM BM", LOCATED AT THE NORTHEAST CORNER OF SIGNAL BUTTE ROAD & WARNER ROAD.
CITY OF MESA BENCHMARK
ELEVATION: 1453.68'
DATUM: NAVD88

RETENTION CALCULATIONS

ONSITE AREA: 10.67± AC OFFSITE AREA: 1.25± AC


RETENTION REQUIRED (100YR-2HR EVENT): VR=(C)*(P/12)*(A) P=2.2 VR=(0.90)*(2.2/12)*(10.67)*(43,560) = 76,690 CU.FT.

VR=(0.95)*(2.2/12)*(1.25)*(43,560) = 9,483 CU.FT.

TOTAL REQUIRED = 86,173 CU.FT.

RETENTION PROVIDED:

BASIN 1	10,064	CU.FT.			
BASIN 2	2,108	CU.FT.			
BASIN 3					
775' 10' UG RETENTION	60,868	CU.FT.			
TOTAL PROVIDED	.86,387	CU.FT.			
RETENTION TOTALS:					
TOTAL PROVIDED	.86,387	CU.FT.			
TOTAL REQUIRED	.86,173	CU.FT.			

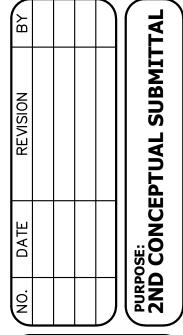

DESIGN BY: CA
DRAWN BY: DC
CHECKED BY: LT

STREET,
UITE 200
A 85258
991 3985

ENGINEERING
10450 NORTH 74TH STREET,
SUITE 200
SCOTTSDALE, AZ 85258
T 480 991 3985
F 480 991 3986



FOR SHEET FOR SATEWAY HOTELS LIAMS FIELD AND GATEWA MFSA ARTZONA

CONTACT ARIZONA 811 AT LEAST 2 FULL
WORKING DAYS BEFORE YOU BEGIN EXCAVATION


AR ZONA811

CALL 811 OR CLICK ARIZONA811 COM

THESE PLANS ARE
NOT APPROVED FOR
CONSTRUCTION
WITHOUT AN
APPROVED SIGNATURE
FROM THE GOVERNING
MUNICIPALITY.

PROJECT NAME: LEGACY SPORTS PARK HOTEL

HE NO.: THAROO3
SCALE: NTS
SHEET:

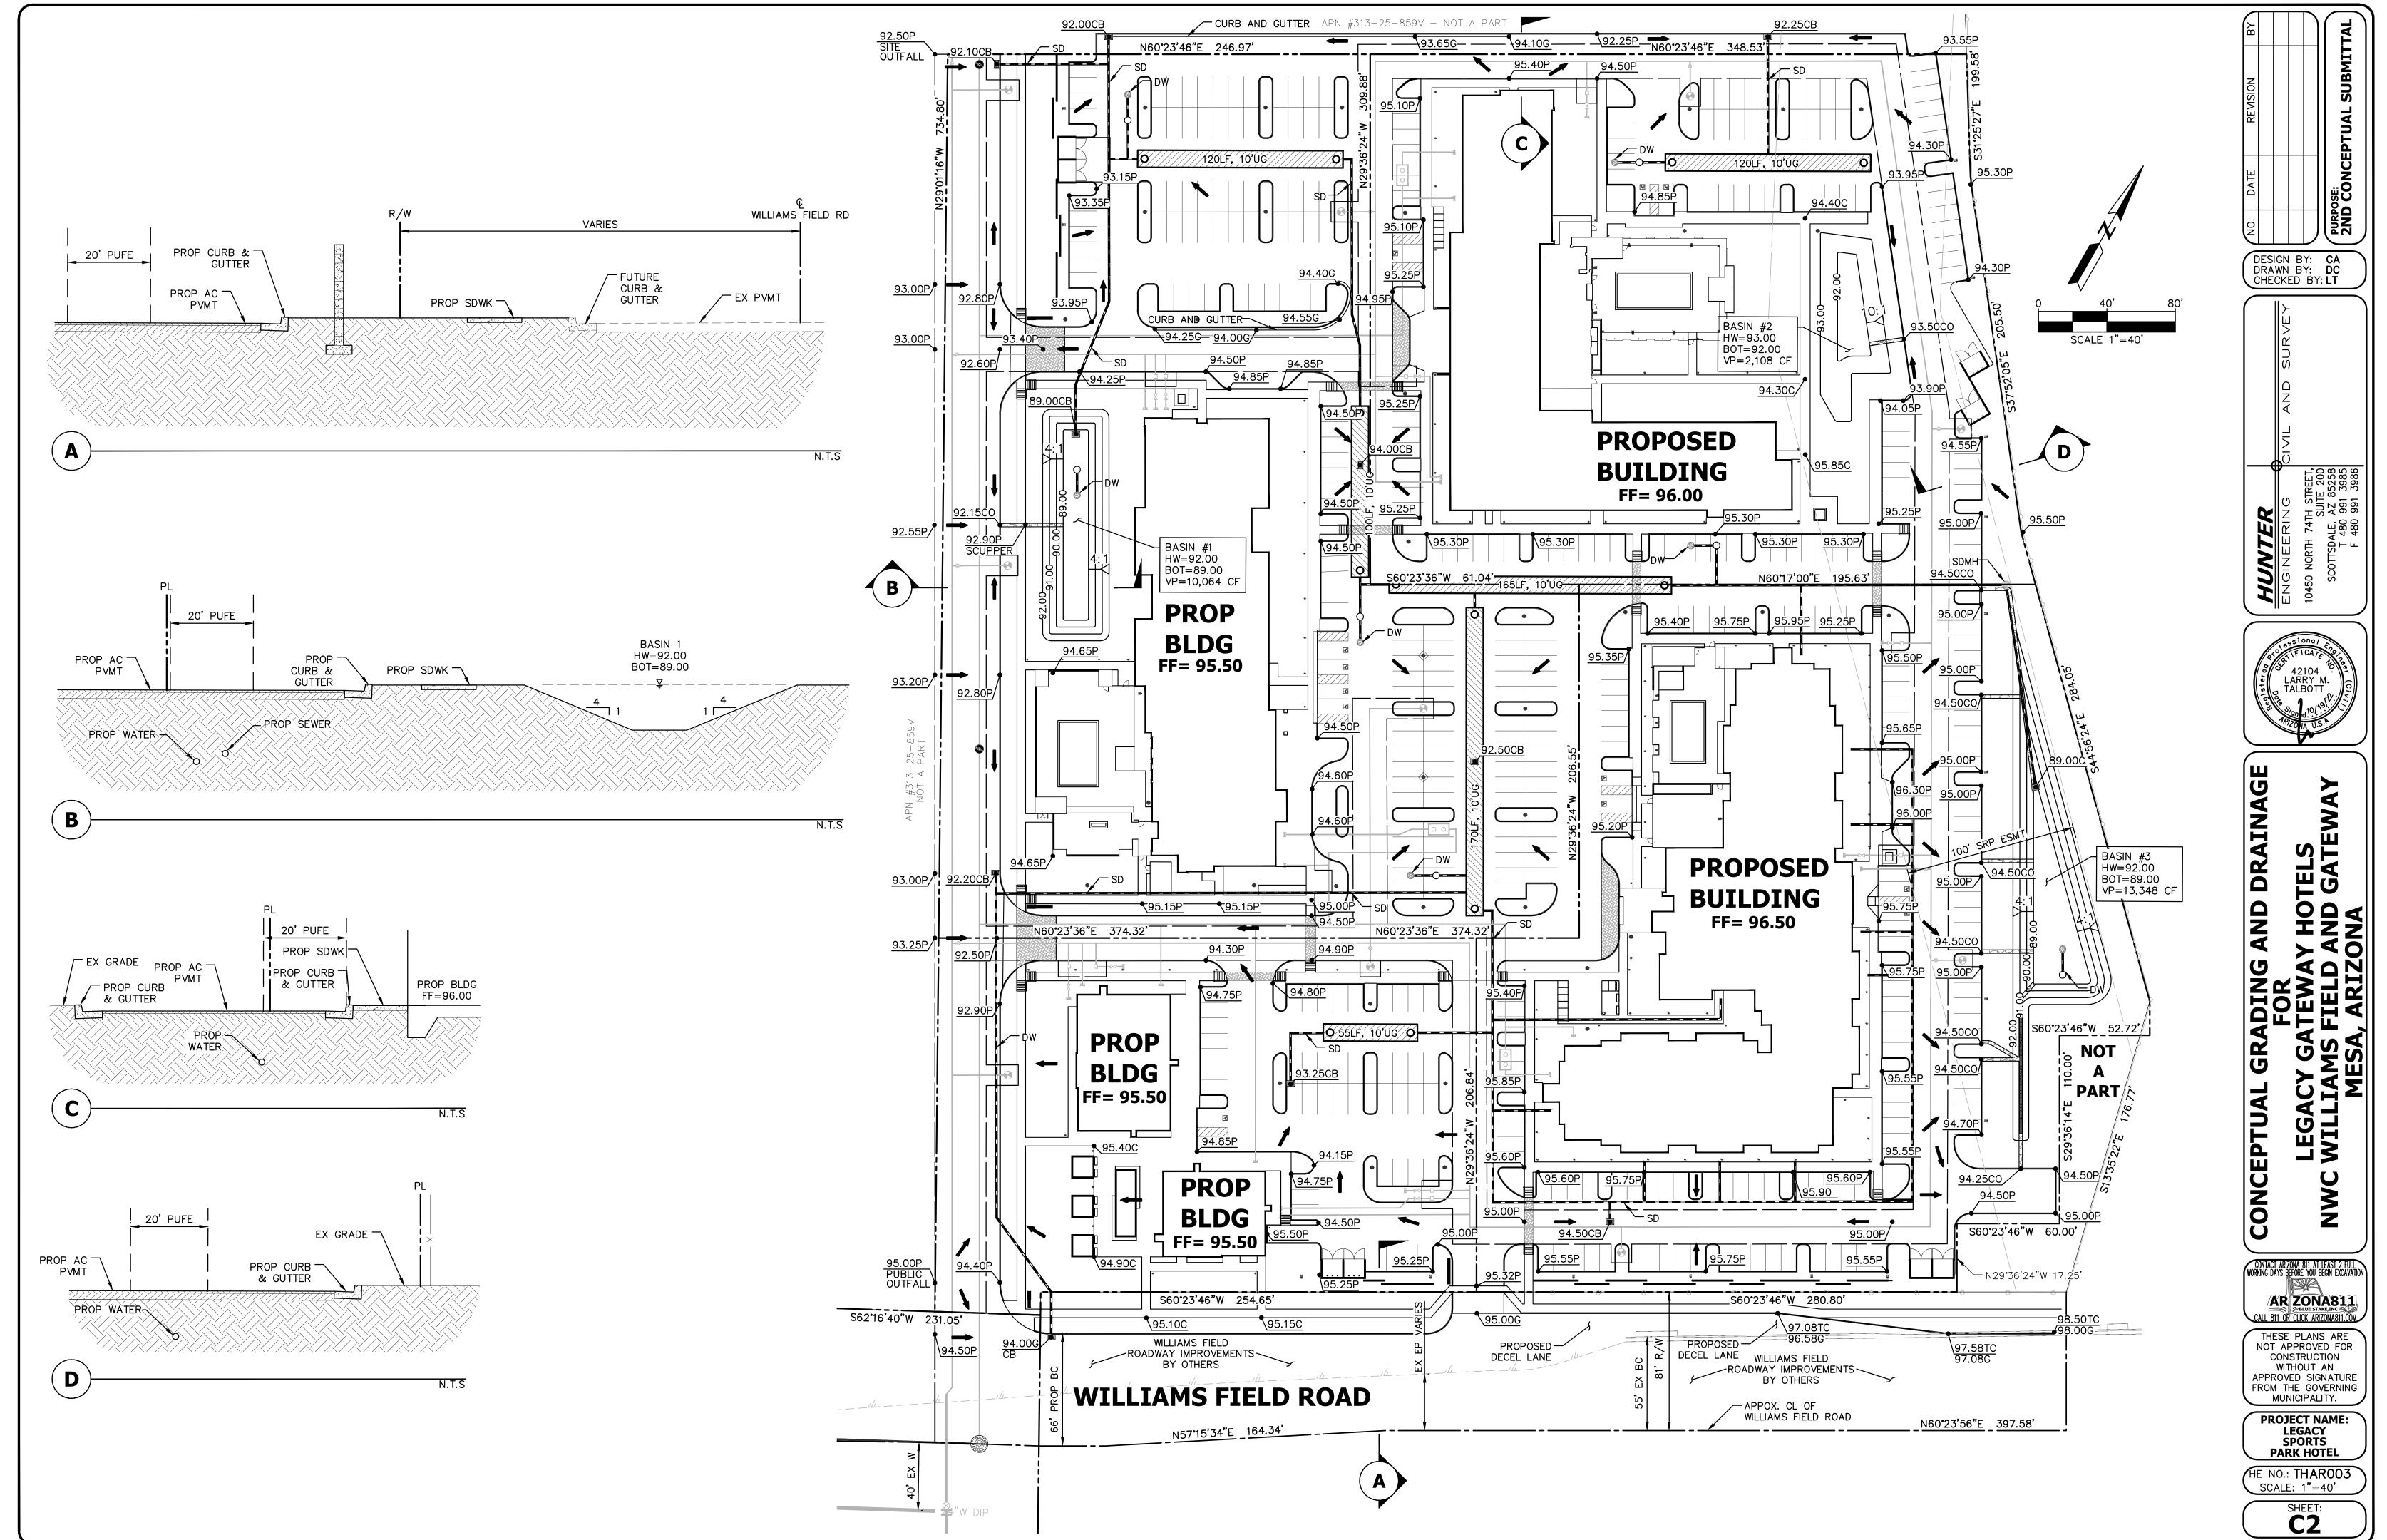

G:\THAR0G3\Concep\(\)TH03CONGRD\(\)dwg, 10/19/2022\(3:59:27\) PM, dchoy

2 OF **3**

