




PROFESSIONAL PROJECTS, INC. 1564 E LEHI RD, SUITE 100, MESA, ARIZONA 85205-4808. TEL: 480.668.8015 FAX: 480.668.8032. WWW.PROFESSIONALPROJECTSINC.COM. ALL RIGHTS RESERVED. THIS DOCUMENT IS THE PROPERTY OF PROFESSIONAL PROJECTS, INC. AND SHALL NOT BE REPRODUCED OR TRANSMITTED IN ANY FORM OR BY ANY MEANS, ELECTRONIC OR MECHANICAL, INCLUDING PHOTOCOPYING, RECORDING, OR BY ANY INFORMATION STORAGE AND RETRIEVAL SYSTEM, WITHOUT THE WRITTEN PERMISSION OF PROFESSIONAL PROJECTS, INC. ANY UNAUTHORIZED REPRODUCTION OR TRANSMISSION OF THIS DOCUMENT IS STRICTLY PROHIBITED AND WILL BE PROSECUTED TO THE FULL EXTENT OF THE LAW. ANY PERSON OR ENTITY WHO VIOLATES THIS NOTICE SHALL BE RESPONSIBLE FOR ALL DAMAGES, INCLUDING ATTORNEY'S FEES AND COSTS, INCURRED BY PROFESSIONAL PROJECTS, INC. IN ENFORCEMENT OF THIS NOTICE.

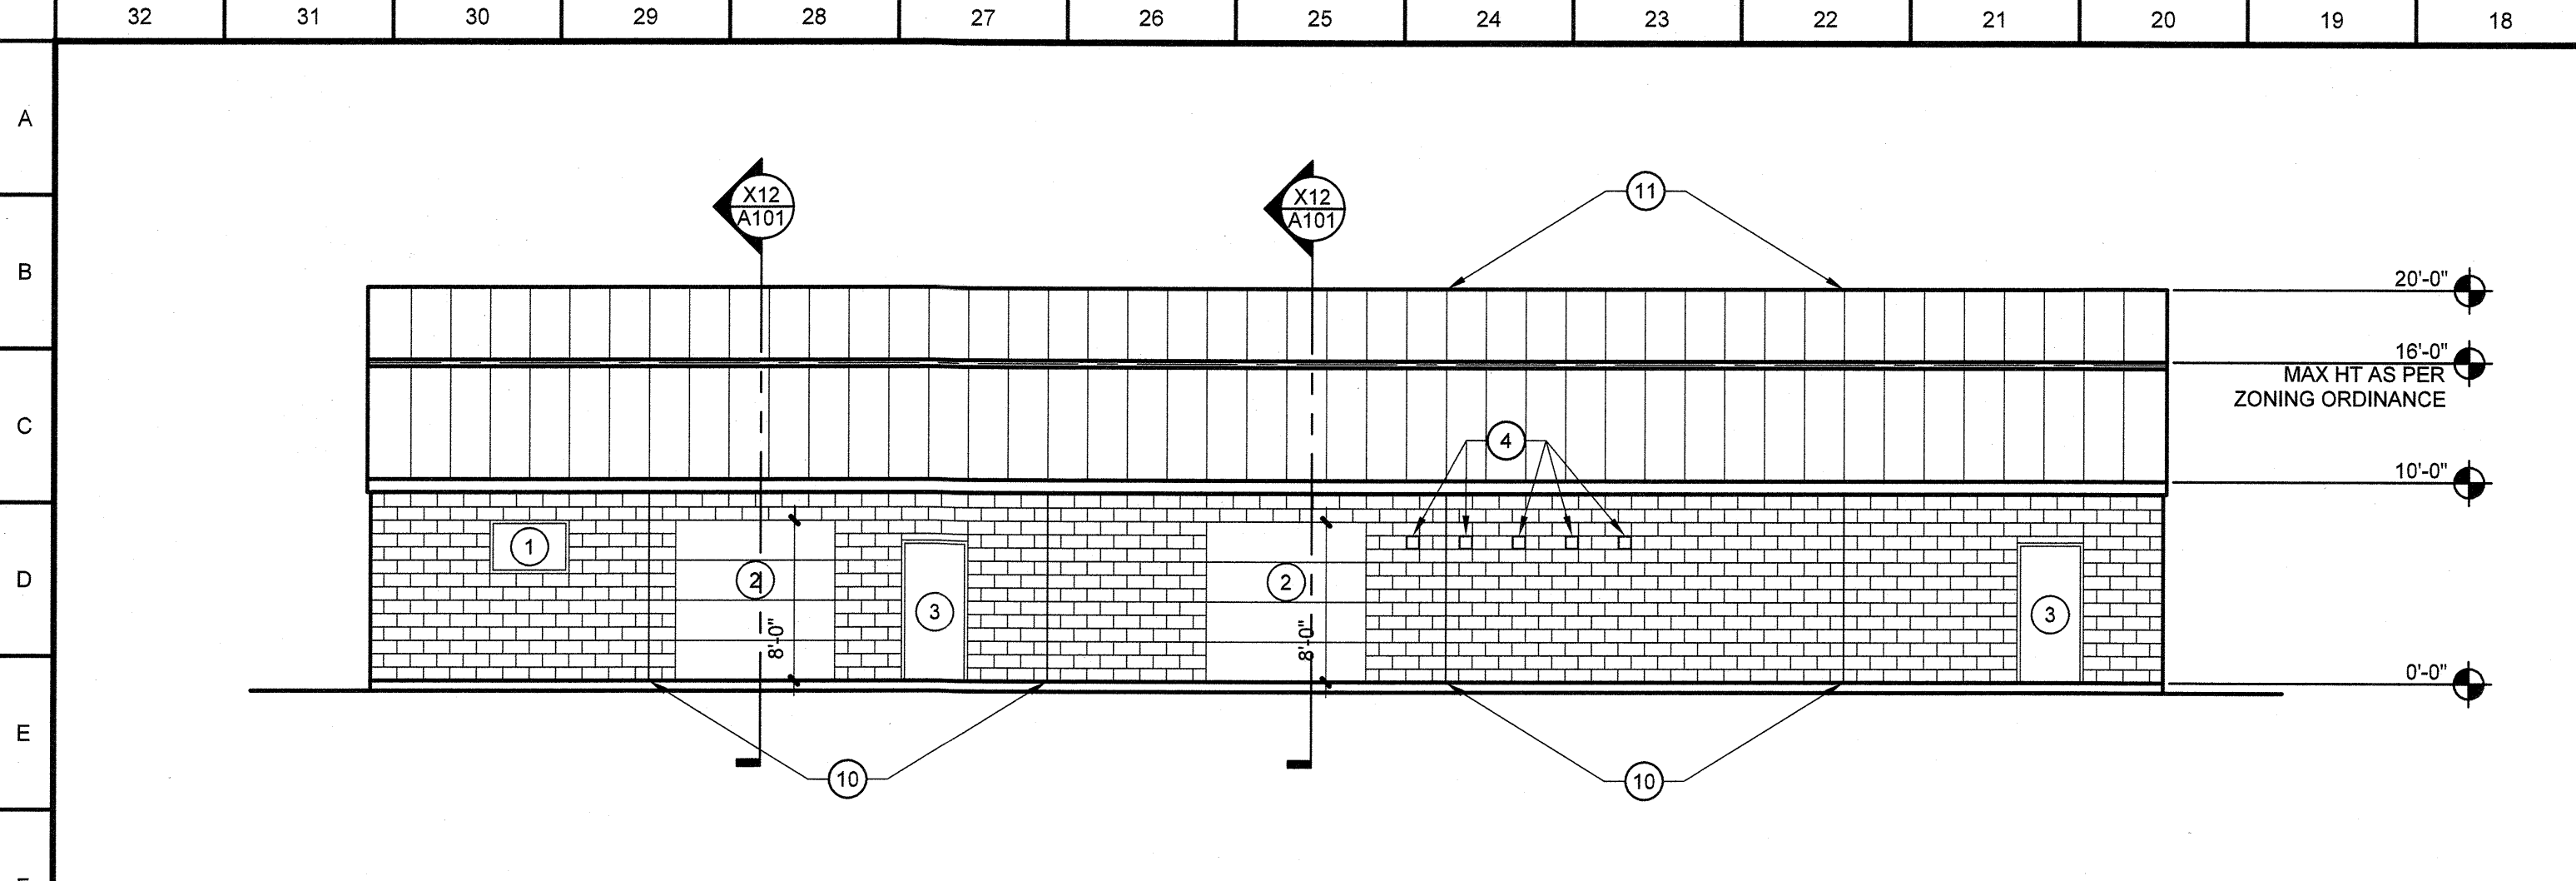


F32 NORTH ELEVATION
1/8" = 1'-0"

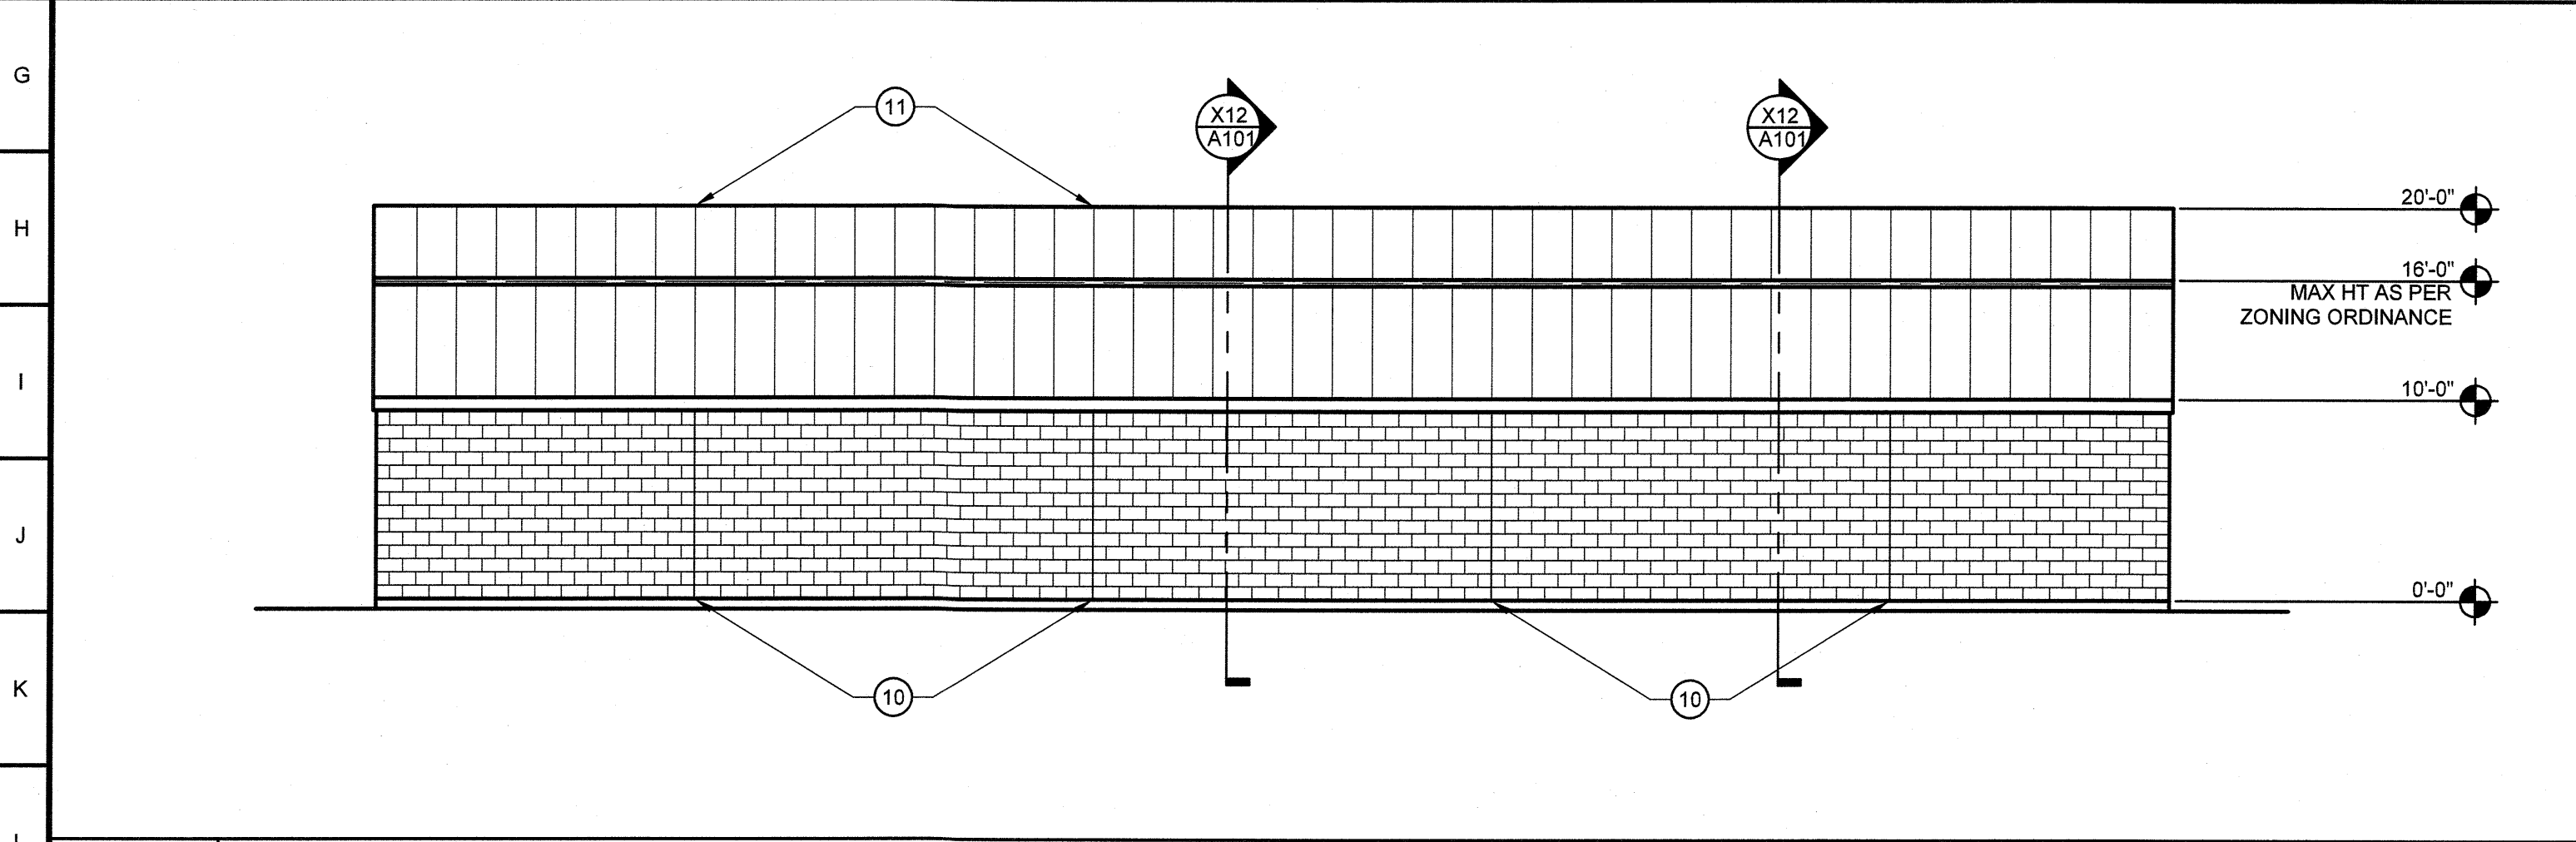

L32 SOUTH ELEVATION
1/8" = 1'-0"

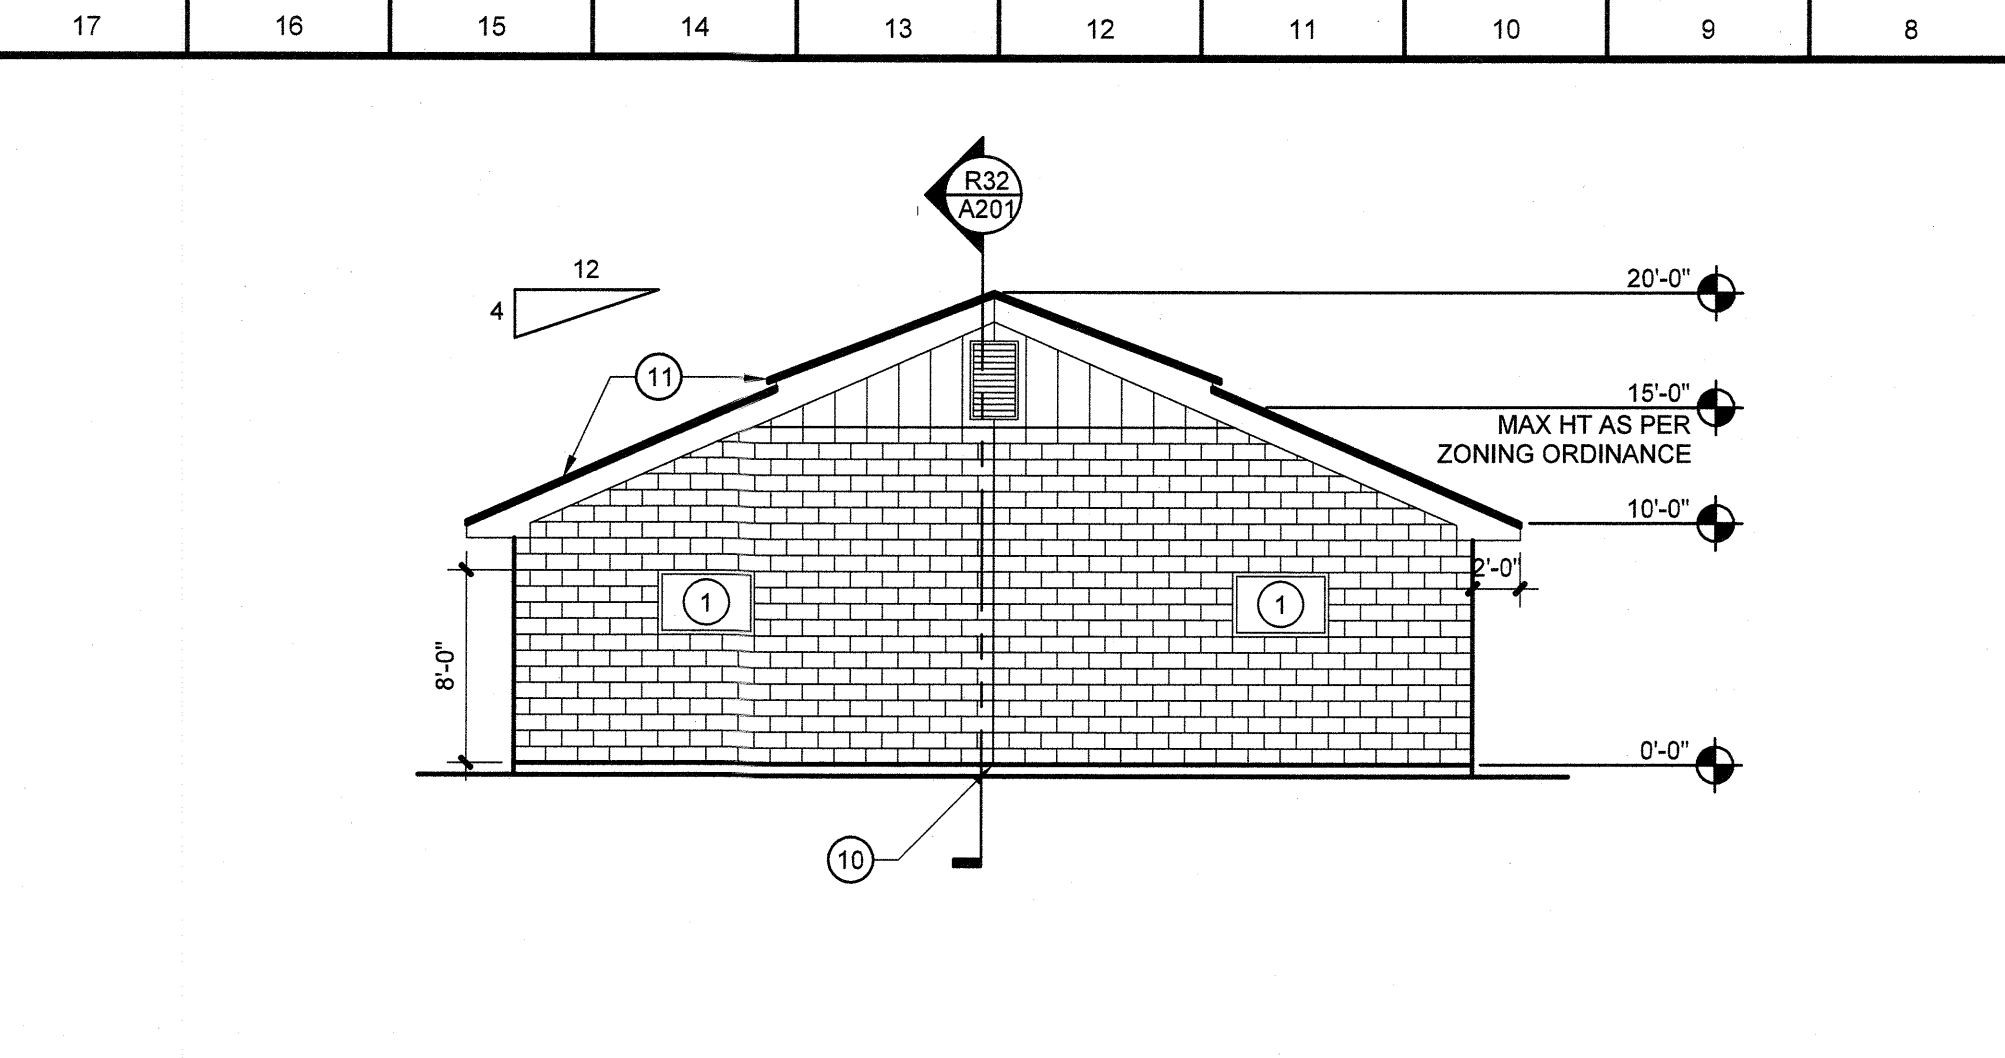

F17 WEST ELEVATION
1/8" = 1'-0"

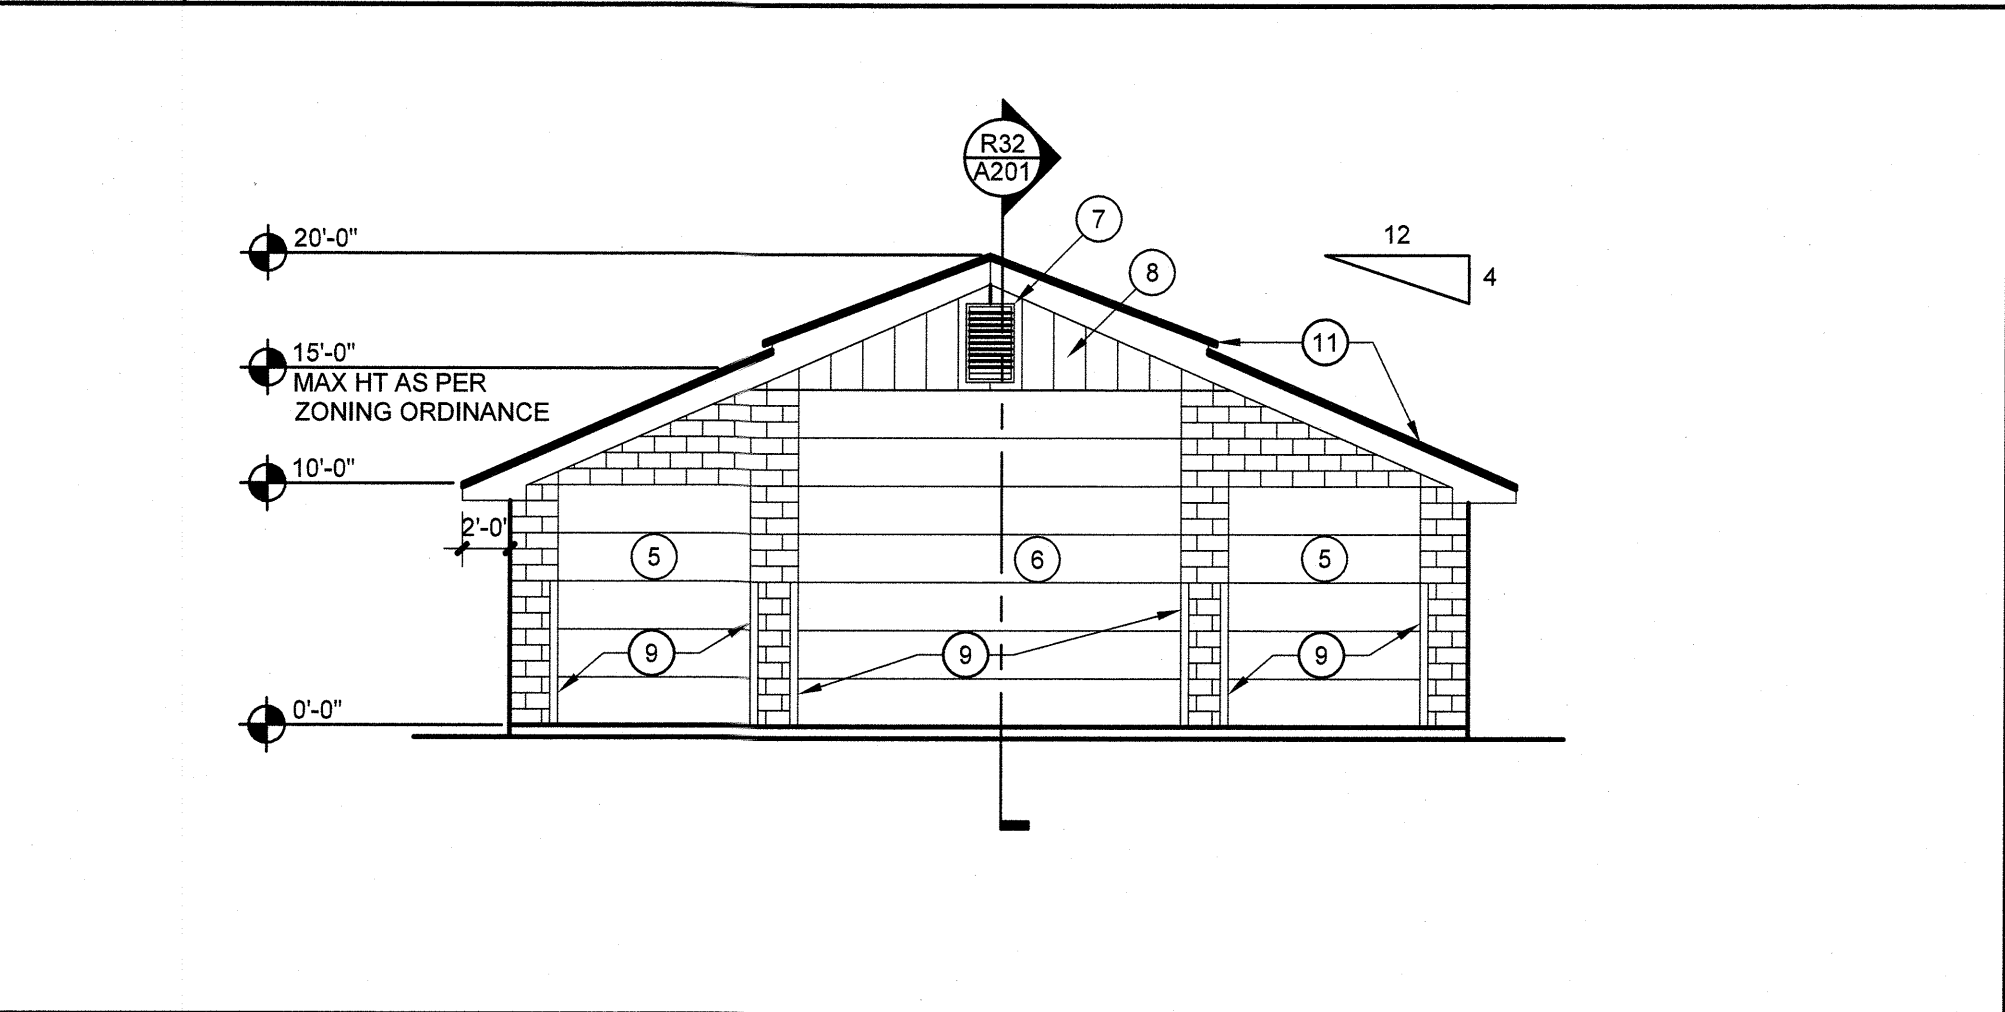

L17 EAST ELEVATION
1/8" = 1'-0"

KEYNOTES

- 1 4'-0" x 2'-8" FIXED ALUMINUM WINDOW
- 2 8'-0" x 8'-0" METAL OVERHEAD DOOR
- 3 3'-0" x 7'-0" H.M. DOOR & FRAME W/ 4" HEADER ABOVE
- 4 8" x 8" GLASS BLOCKS (5 TOTAL)
- 5 8'-0" x 10'-0" METAL OVERHEAD DOOR
- 6 16'-0" x 14'-0" METAL OVERHEAD DOOR
- 7 GABLE END VENT
- 8 METAL SIDING
- 9 4" x 4" x 3/16" ANGLE SIDE WALL PROTECTION
- 10 CONTROL JOINTS
- 11 SHEET METAL ROOF PANELS


NEW STORAGE GARAGE

PEW FAMILY TRUST - PARCELS 136-05-001Q

1564 E LEHI RD

MESA, ARIZONA

Sketch
Architecture Company
2454 East Southern Avenue, Mesa, Arizona 85205 ph 480.668.8015 fax 480.668.8032

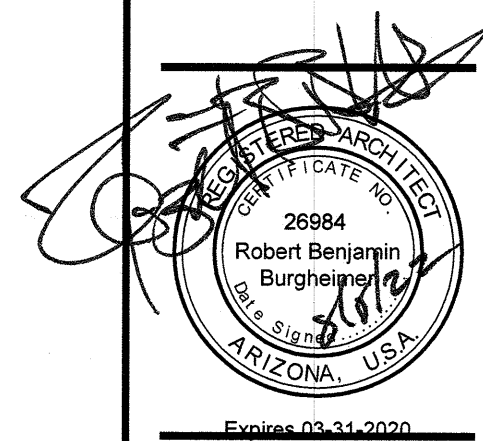

SAC Project Number
2022-01

BUILDING
ELEVATIONS &
SECTIONS,
ARCHITECTURAL
DETAILS

A201