

SOUTH COLORED ELEVATION

1/8" = 1'-0"




NORTH COLORED ELEVATION

1/8" = 1'-0"

## **GENERAL NOTES**

- 1. INFORM THE ARCHITECT OF ANY DISCREPANCIES BEFORE BEGINNING WORK.
- 2. ALL SIGNAGE UNDER SEPARATE SUBMITTAL AND
- 3. PROVIDE CONTINUOUS COLOR-MATCHED CAULK AT TRANSITION OF ALL DISSIMILAR MATERIALS.

# MATERIAL LEGEND

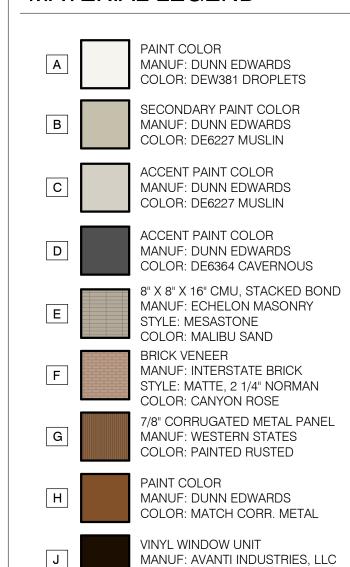

#### **KEYNOTES**

CITY APPROVALS

CITY QUARTER SECTION: Q5-29

KIVA #: 20-883

SDEV #: 2007633

04 03 ADHERED CONCRETE MASONRY BRICK VENEER FINISH. SEE DETAIL 7/A14.1

COLOR: BLACK

- 04 10 8"X8"X16" CONCRETE MASONRY UNIT ELEVATOR CORE, SUPERLITE TRENDSTONE PLUS, MALIBU SAND COLOR, STACK BOND.
- 05 05 42" HIGH BALCONY RAILING: 2" TUBE STEEL FRAME WITH PERFORATED STEEL INFILL PANELS. SEE DETAIL 16/A14
- 05 28 METAL TRELLIS SEE STRUCTURAL DRAWINGS. 05 39 SOLID CORRUGATED METAL PANEL.
- 05 60 RTU DECORATIVE METAL SCREEN. SEE STRUCTURAL DRAWINGS.
- 09 03 WESTERN CO. 1-KOTE STUCCO SYSTEM OR APPROVED EQUAL - INSTALL PER MANUFACTURER SPECS. ICC-ES# ESR-1194.

PAPP #: 2009168


PRLM: 2010933


SCMJ # 2014900



Architects of Arizona

2929 N. Central Ave., Suite 1600

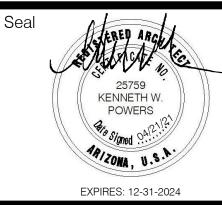

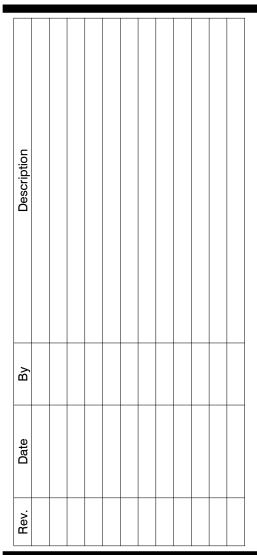

La Mesita Phase 4 2242 West Main Street Mesa, AZ 85201

Drawn/Checked TK/ NM


02/27/2023 Project Number

322032 Sheet Number

COLORED ELEVATIONS



WEST COLORED ELEVATION - LEFT

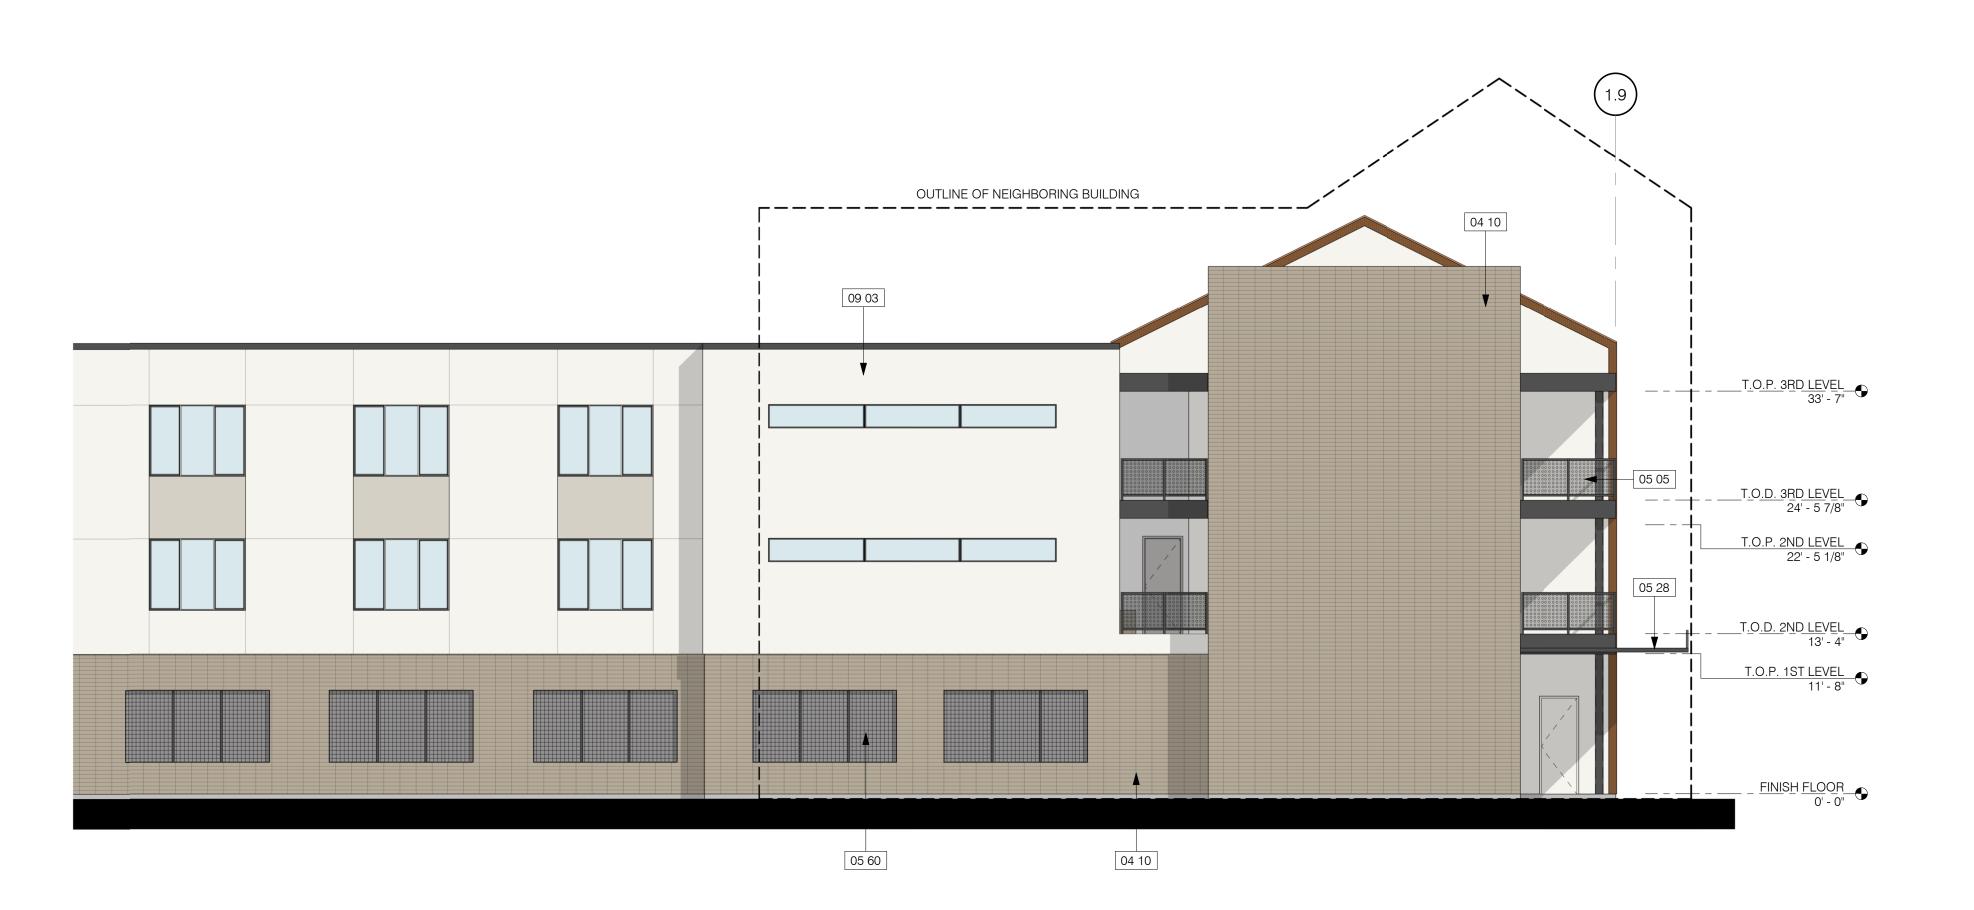


WEST COLORED ELEVATION - RIGHT

1/8" = 1'-0"

**GENERAL NOTES** 

- 1. INFORM THE ARCHITECT OF ANY DISCREPANCIES BEFORE BEGINNING WORK.
- 2. ALL SIGNAGE UNDER SEPARATE SUBMITTAL AND PERMIT
- PERMIT
  3. PROVIDE CONTINUOUS COLOR-MATCHED CAULK AT TRANSITION OF ALL DISSIMILAR MATERIALS.

# MATERIAL LEGEND

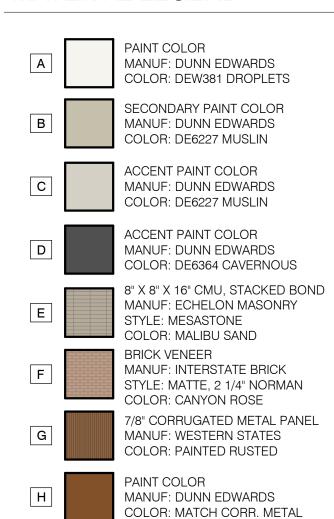

## **KEYNOTES**

CITY APPROVALS

CITY QUARTER SECTION: Q5-29

PAPP #: 2009168

PRLM: 2010933

SCMJ # 2014900

KIVA #: 20-883

SDEV #: 2007633

- 04 03 ADHERED CONCRETE MASONRY BRICK VENEER FINISH. SEE DETAIL 7/A14.1
- 04 10 8"X8"X16" CONCRETE MASONRY UNIT ELEVATOR
  CORE, SUPERLITE TRENDSTONE PLUS, MALIBU SAND
  COLOR, STACK BOND.


VINYL WINDOW UNIT

COLOR: BLACK

MANUF: AVANTI INDUSTRIES, LLC

- 05 05 42" HIGH BALCONY RAILING: 2" TUBE STEEL FRAME WITH PERFORATED STEEL INFILL PANELS. SEE DETAIL 16/A14
- 05 28 METAL TRELLIS SEE STRUCTURAL DRAWINGS.05 60 RTU DECORATIVE METAL SCREEN. SEE STRUCTURAL DRAWINGS.
- 09 03 WESTERN CO. 1-KOTE STUCCO SYSTEM OR
  APPROVED EQUAL INSTALL PER MANUFACTURER
  SPECS. ICC-ES# ESR-1194.




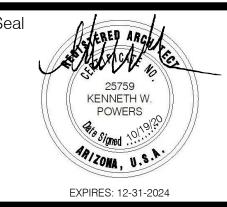

EXPIRES: 12-31-2024

These drawings are instruments of service and are the property of Howard Perlman, AIA. Howard Perlman expressly reserves its common law copyright and other property rights to these plans. These plans are not be reproduced, changed or copied in a form or manner whatsoever, nor are they be assigned to any third party, without fir obtaining the expressed written permission and consent of Howard Perlman, AIA. Written dimensions on these drawings shall have precedence over scaled dimensions.

© COPYRIGHT 2022, HOWARD PERLMAN, A.I

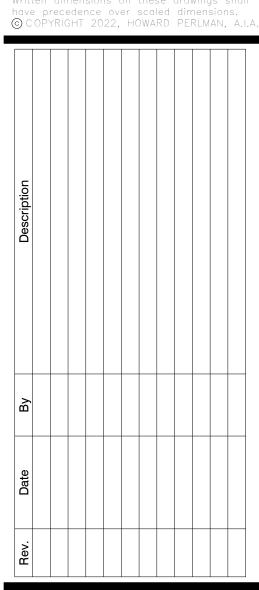

Mesa, AZ 85201
A New Leaf, Inc.

Owner

ੁ ਨ Drawn/Checked

rawn/Checked **TK** / **N** 

TK<sup>/</sup> NM

ate **02/27/2023** 

Project Number 322032

Sheet Number

COLORED ELEVATIONS



# 1 EAST COLORED ELEVATION - LEFT



2 EAST COLORED ELEVATION - RIGHT


1/8" = 1'-0"

**GENERAL NOTES** 

- 1. INFORM THE ARCHITECT OF ANY DISCREPANCIES BEFORE BEGINNING WORK.
- 2. ALL SIGNAGE UNDER SEPARATE SUBMITTAL AND

3. PROVIDE CONTINUOUS COLOR-MATCHED CAULK AT TRANSITION OF ALL DISSIMILAR MATERIALS.

# MATERIAL LEGEND

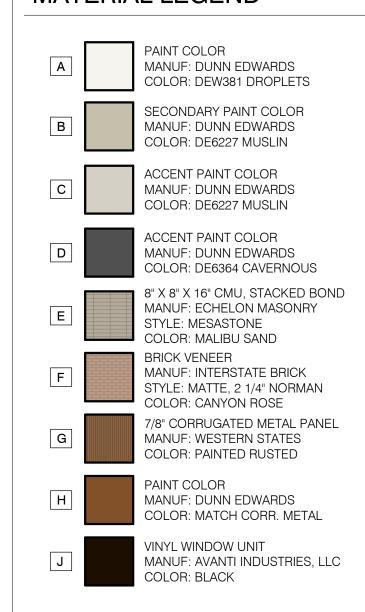

## **KEYNOTES**

CITY APPROVALS

CITY QUARTER SECTION: Q5-29

PAPP #: 2009168

PRLM: 2010933

SCMJ # 2014900

KIVA #: 20-883

SDEV #: 2007633

- 04 03 ADHERED CONCRETE MASONRY BRICK VENEER FINISH. SEE DETAIL 7/A14.1
- 04 10 8"X8"X16" CONCRETE MASONRY UNIT ELEVATOR CORE, SUPERLITE TRENDSTONE PLUS, MALIBU SAND COLOR, STACK BOND.
- 05 28 METAL TRELLIS SEE STRUCTURAL DRAWINGS. 05 39 SOLID CORRUGATED METAL PANEL.
- 05 60 RTU DECORATIVE METAL SCREEN. SEE STRUCTURAL DRAWINGS.
- 09 03 WESTERN CO. 1-KOTE STUCCO SYSTEM OR APPROVED EQUAL - INSTALL PER MANUFACTURER SPECS. ICC-ES# ESR-1194.



rights to these plans. These plans are no to be reproduced, changed or copied in ar COPYRIGHT 2022, HOWARD PERLMAN, A.I.

La Mesita Phase 2242 West Main Stre

Drawn/Checked

TK/ NM

02/27/2023

Project Number

322032 Sheet Number

COLORED ELEVATIONS