

SOUTH COLORED ELEVATION

1/8" = 1'-0"




NORTH COLORED ELEVATION

1/8" = 1'-0"

#### **GENERAL NOTES**

- 1. INFORM THE ARCHITECT OF ANY DISCREPANCIES BEFORE BEGINNING WORK.
- 2. ALL SIGNAGE UNDER SEPARATE SUBMITTAL AND
- 3. PROVIDE CONTINUOUS COLOR-MATCHED CAULK AT TRANSITION OF ALL DISSIMILAR MATERIALS.

## MATERIAL LEGEND

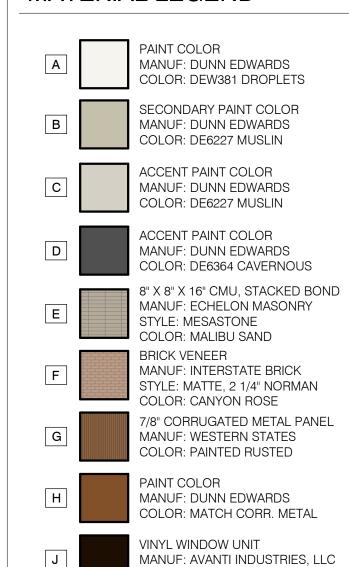

#### **KEYNOTES**

CITY APPROVALS

CITY QUARTER SECTION: Q5-29

KIVA #: 20-883

SDEV #: 2007633

04 03 ADHERED CONCRETE MASONRY BRICK VENEER FINISH. SEE DETAIL 7/A14.1


COLOR: BLACK

- 04 10 8"X8"X16" CONCRETE MASONRY UNIT ELEVATOR CORE, SUPERLITE TRENDSTONE PLUS, MALIBU SAND COLOR, STACK BOND.
- 05 05 42" HIGH BALCONY RAILING: 2" TUBE STEEL FRAME WITH PERFORATED STEEL INFILL PANELS. SEE DETAIL 16/A14
- 05 28 METAL TRELLIS SEE STRUCTURAL DRAWINGS.
- 05 39 SOLID CORRUGATED METAL PANEL. 05 60 RTU DECORATIVE METAL SCREEN. SEE STRUCTURAL
- DRAWINGS. 09 03 WESTERN CO. 1-KOTE STUCCO SYSTEM OR APPROVED EQUAL - INSTALL PER MANUFACTURER SPECS. ICC-ES# ESR-1194.

PAPP #: 2009168

PRLM: 2010933

SCMJ # 2014900

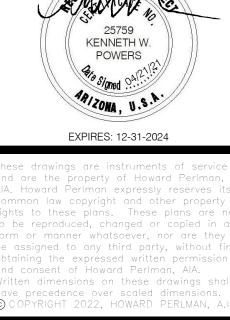


Architects of Arizona

2929 N. Central Ave., Suite 1600

Phoenix, AZ 85012 480.951.5900

Seal

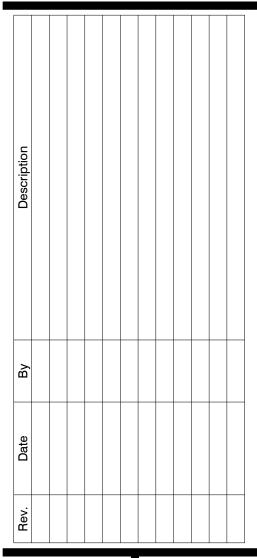

La Mesita Phase 4 2242 West Main Street Mesa, AZ 85201

# Drawn/Checked

TK/ NM

02/27/2023


Project Number 322032

Sheet Number

COLORED ELEVATIONS



WEST COLORED ELEVATION - LEFT

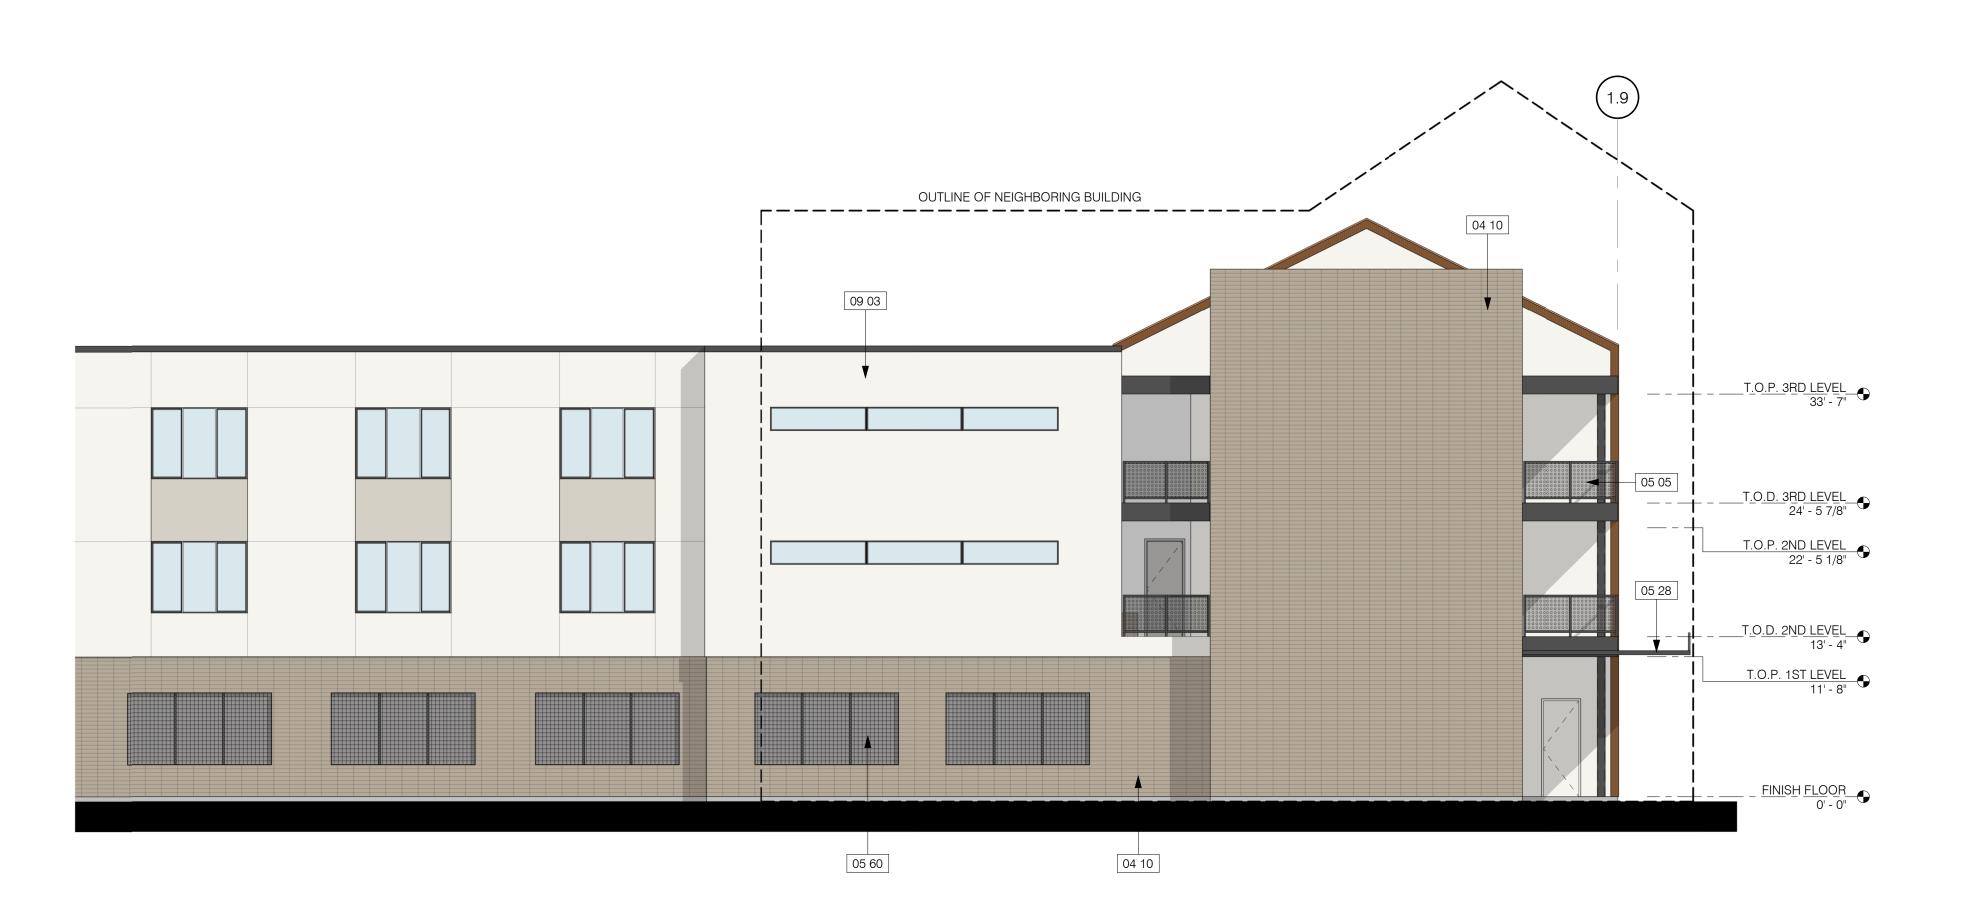


WEST COLORED ELEVATION - RIGHT

1/8" = 1'-0"

**GENERAL NOTES** 

- 1. INFORM THE ARCHITECT OF ANY DISCREPANCIES BEFORE BEGINNING WORK.
- 2. ALL SIGNAGE UNDER SEPARATE SUBMITTAL AND
- 3. PROVIDE CONTINUOUS COLOR-MATCHED CAULK AT TRANSITION OF ALL DISSIMILAR MATERIALS.

# MATERIAL LEGEND

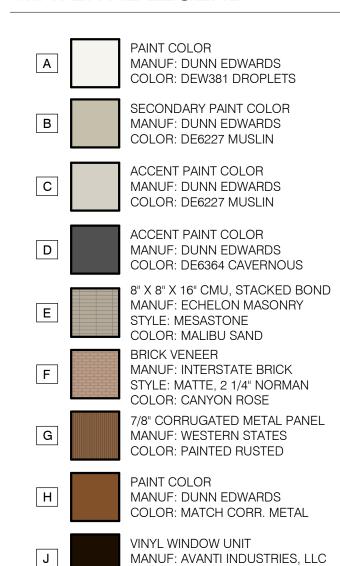

### **KEYNOTES**

CITY APPROVALS

CITY QUARTER SECTION: Q5-29

PAPP #: 2009168

PRLM: 2010933

SCMJ # 2014900

KIVA #: 20-883


SDEV #: 2007633

- 04 03 ADHERED CONCRETE MASONRY BRICK VENEER FINISH. SEE DETAIL 7/A14.1
- 04 10 8"X8"X16" CONCRETE MASONRY UNIT ELEVATOR CORE, SUPERLITE TRENDSTONE PLUS, MALIBU SAND COLOR, STACK BOND.


COLOR: BLACK

- 05 05 42" HIGH BALCONY RAILING: 2" TUBE STEEL FRAME WITH PERFORATED STEEL INFILL PANELS. SEE DETAIL 16/A14
- 05 28 METAL TRELLIS SEE STRUCTURAL DRAWINGS. 05 60 RTU DECORATIVE METAL SCREEN. SEE STRUCTURAL DRAWINGS.
- 09 03 WESTERN CO. 1-KOTE STUCCO SYSTEM OR APPROVED EQUAL - INSTALL PER MANUFACTURER SPECS. ICC-ES# ESR-1194.



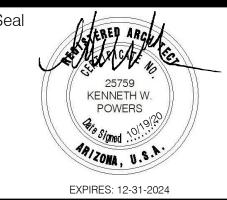

rights to these plans. These plans are no COPYRIGHT 2022, HOWARD PERLMAN, A.I.

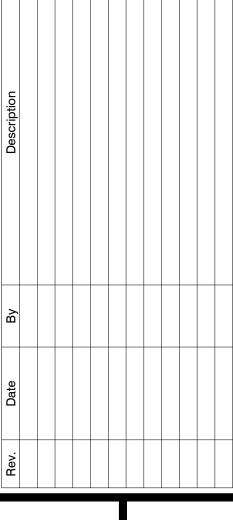

Drawn/Checked

TK/ NM

02/27/2023

Project Number

Sheet Number

COLORED ELEVATIONS

322032



# 1 EAST COLORED ELEVATION - LEFT




EAST COLORED ELEVATION - RIGHT

1/8" = 1'-0"

**GENERAL NOTES** 

- 1. INFORM THE ARCHITECT OF ANY DISCREPANCIES BEFORE BEGINNING WORK.
- 2. ALL SIGNAGE UNDER SEPARATE SUBMITTAL AND
- 3. PROVIDE CONTINUOUS COLOR-MATCHED CAULK AT TRANSITION OF ALL DISSIMILAR MATERIALS.

# MATERIAL LEGEND

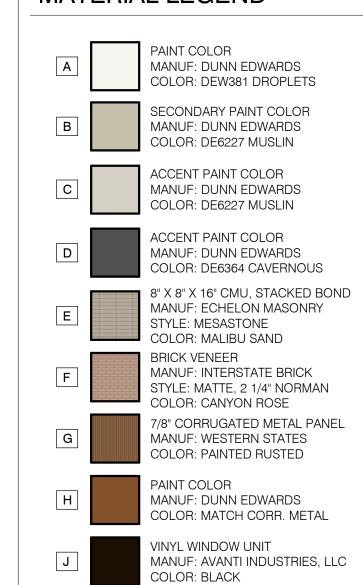

### **KEYNOTES**

CITY APPROVALS

CITY QUARTER SECTION: Q5-29

PAPP #: 2009168


PRLM: 2010933

SCMJ # 2014900

KIVA #: 20-883

SDEV #: 2007633

- 04 03 ADHERED CONCRETE MASONRY BRICK VENEER FINISH. SEE DETAIL 7/A14.1
- 04 10 8"X8"X16" CONCRETE MASONRY UNIT ELEVATOR CORE, SUPERLITE TRENDSTONE PLUS, MALIBU SAND COLOR, STACK BOND.
- 05 28 METAL TRELLIS SEE STRUCTURAL DRAWINGS. 05 39 SOLID CORRUGATED METAL PANEL.
- 05 60 RTU DECORATIVE METAL SCREEN. SEE STRUCTURAL DRAWINGS.
- 09 03 WESTERN CO. 1-KOTE STUCCO SYSTEM OR APPROVED EQUAL - INSTALL PER MANUFACTURER SPECS. ICC-ES# ESR-1194.

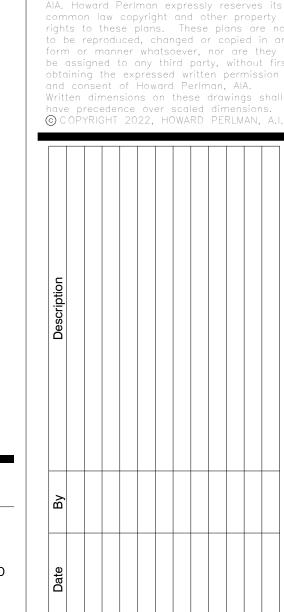

2929 N. Central Ave., Suite 1600 Phoenix, AZ 85012 480.951.5900

KENNETH W. POWERS

EXPIRES: 12-31-2024

nd are the property of Howard Perlmar

Seal

La Mesita Phase 2242 West Main Stre

Drawn/Checked

TK/ NM

02/27/2023

Project Number 322032

Sheet Number

COLORED ELEVATIONS