



POTATO BARN
UNIQUE HOME FURNISHINGS

Mesa (Arizona)



EXPIRES: 09-30-18



POTATO BARN
UNIQUE HOME FURNISHINGS

Mesa (Arizona)



EXPIRES: 09-30-18



POTATO BARN
UNIQUE HOME FURNISHINGS

Mesa (Arizona)



EXPIRES: 09-30-18



POTATO BARN
UNIQUE HOME FURNISHINGS

Mesa (Arizona)



EXPIRES: 09-30-18



POTATO BARN
UNIQUE HOME FURNISHINGS

Mesa (Arizona)



EXPIRES: 09-30-18



POTATO BARN
UNIQUE HOME FURNISHINGS

Mesa (Arizona)



Innovating the way we build

EXPIRES: 09-30-18



POTATO BARN
UNIQUE HOME FURNISHINGS

Mesa (Arizona)



EXPIRES: 09-30-18

7104 EAST RAY ROAD,
MESA, ARIZONA 85212

GRAPHIC REFERENCE

NOTES :

DRB

REVISÉ BY:

Daniel G. Perez

PROJECT ARCHITECT :

Daniela Cadena Rpo.

DATE :

9/05/2017

ARCHITECT:

MODIFICATIONS :

CONTENT:

ELEVATIONS

PROJECT CODE:





S_PBARN

PLAN CODE:

1.2

SCALE:

1/16" = 1'-0"

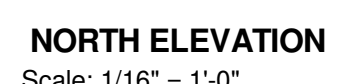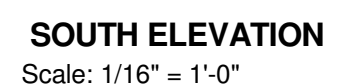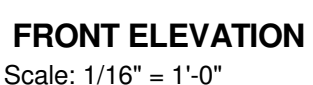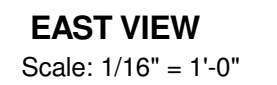

PIRES: 09-30-18

GRAPHIC REFERENCE

ARCHITECT:



CONTENT:

1/16" = 1'-0"

Scale: 1/16" = 1'-0"

Scale: 1/16" = 1'-0"

WIDE CITY IS NORMAL

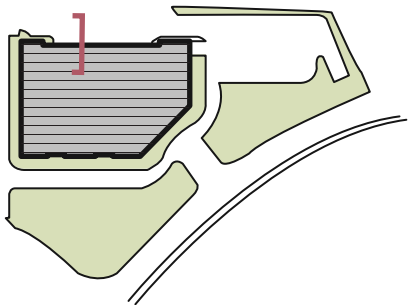
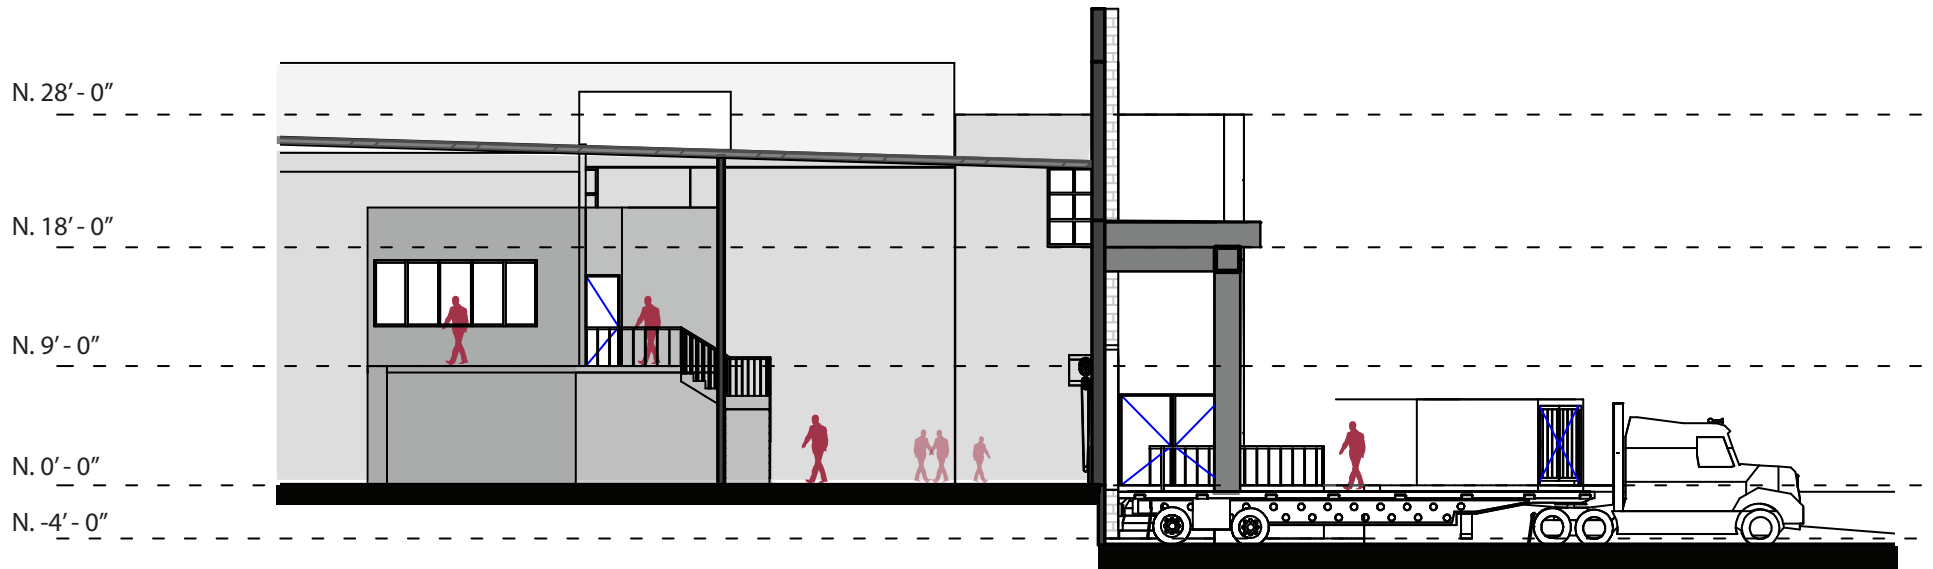


POTATO BARN
UNIQUE HOME FURNISHINGS

Mesa (Arizona)



EXPIRES: 09-30-18

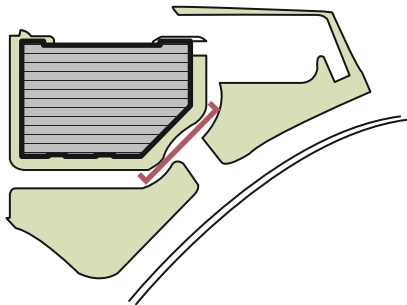
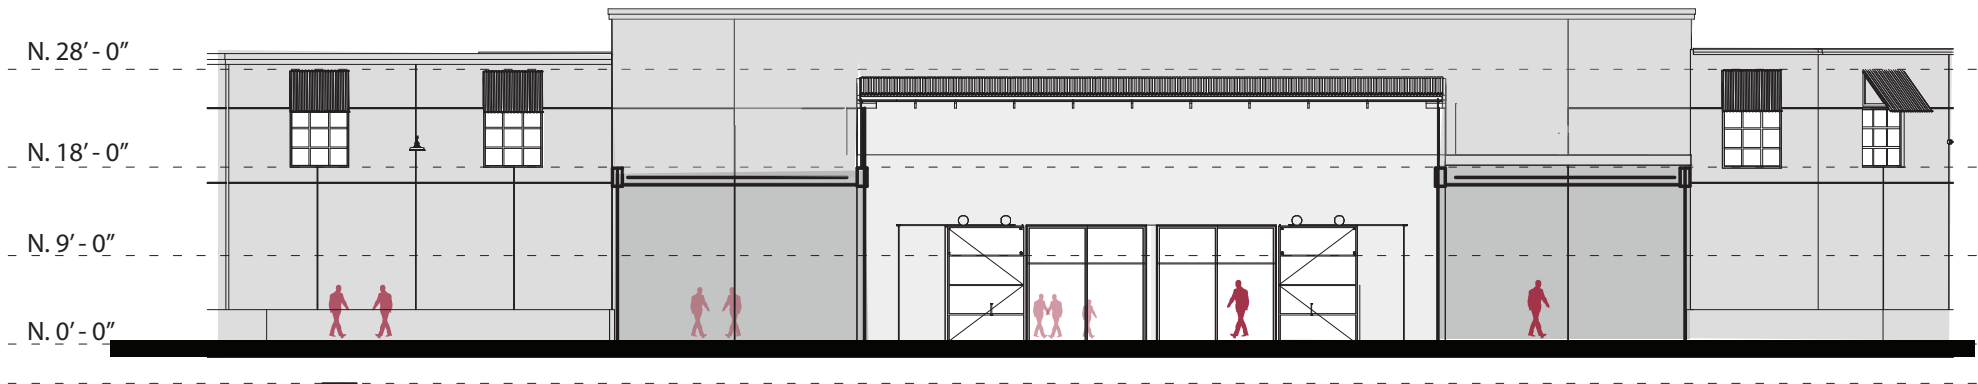


POTATO BARN
UNIQUE HOME FURNISHINGS

Mesa (Arizona)



EXPIRES: 09-30-18



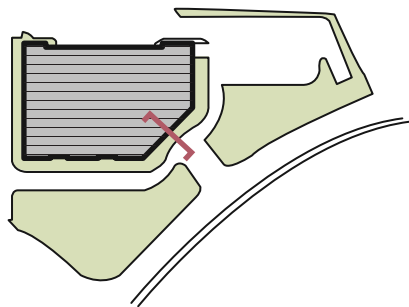
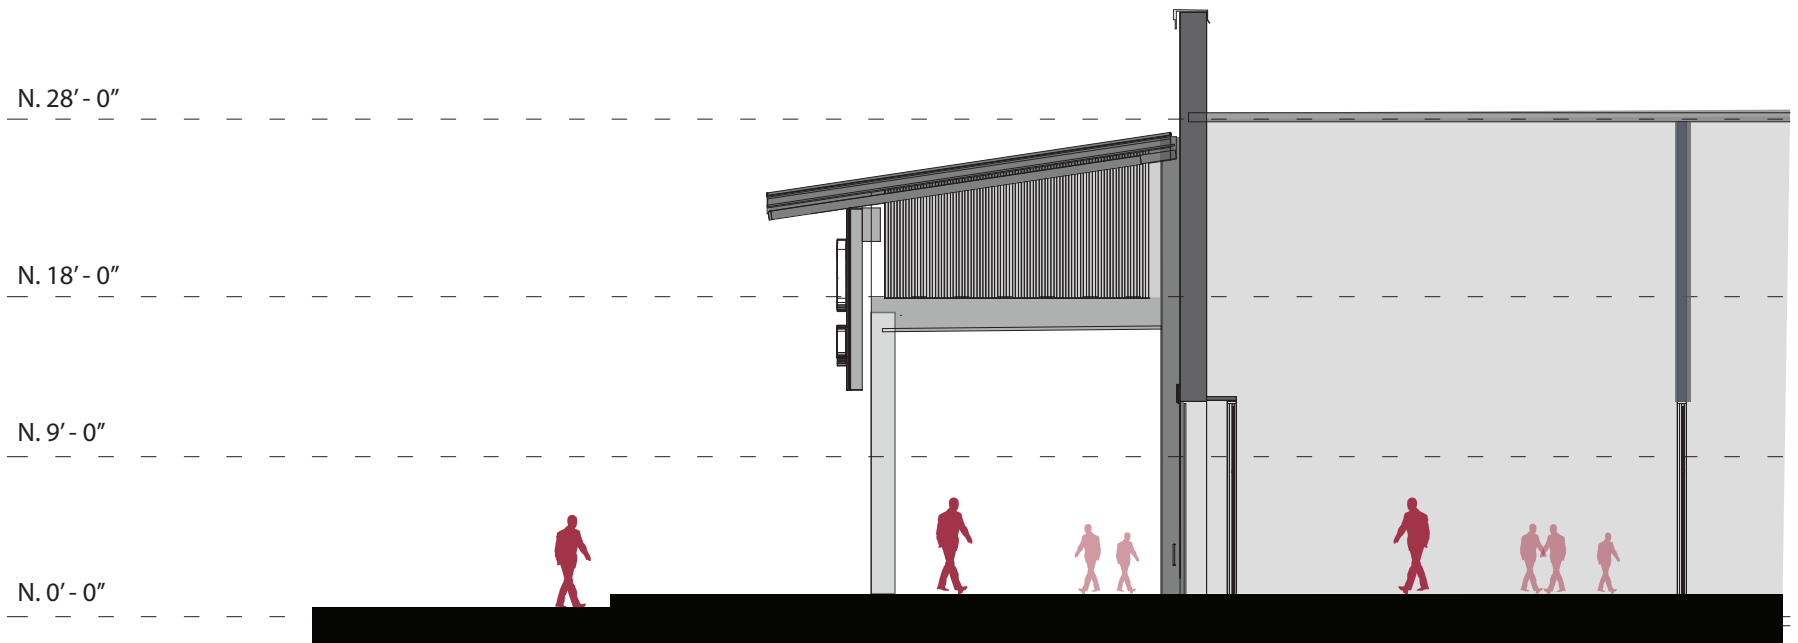


POTATO BARN
UNIQUE HOME FURNISHINGS

Mesa (Arizona)



EXPIRES: 09-30-18

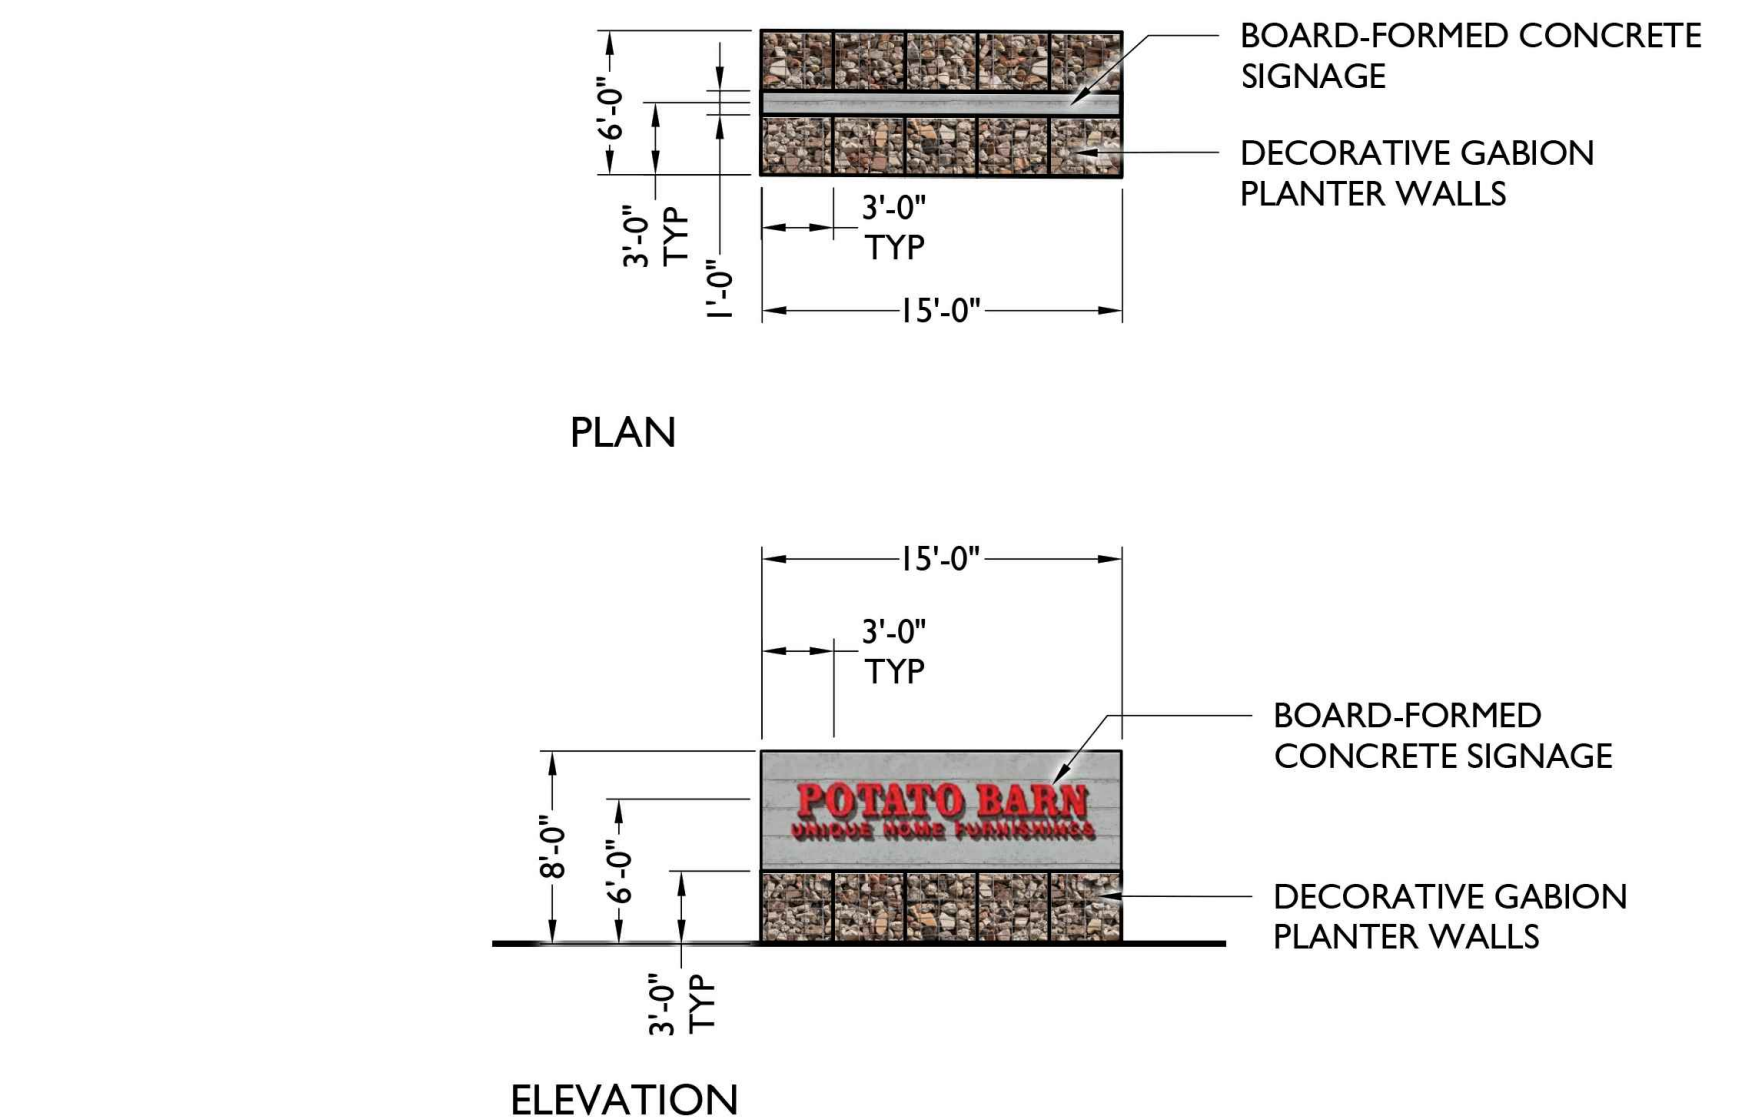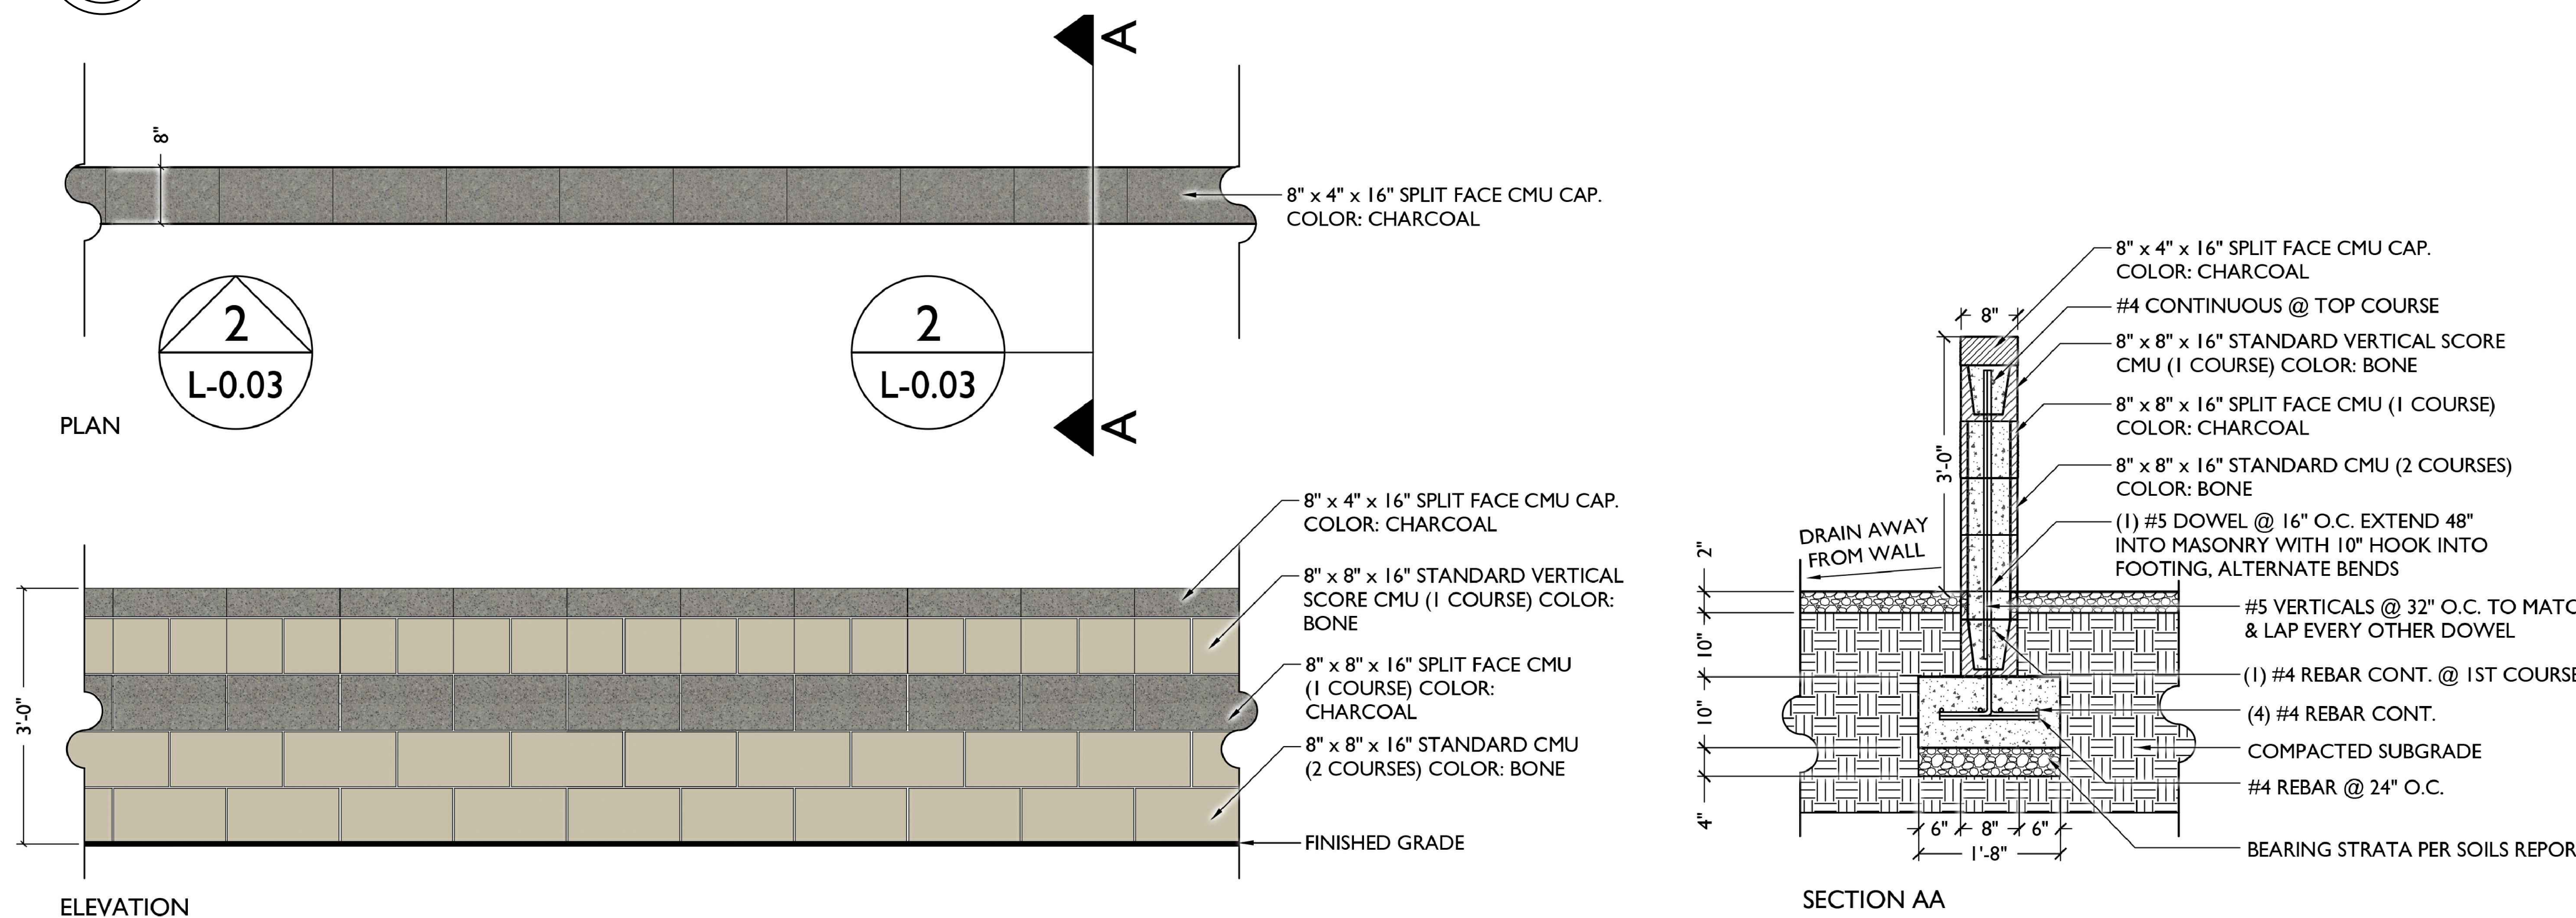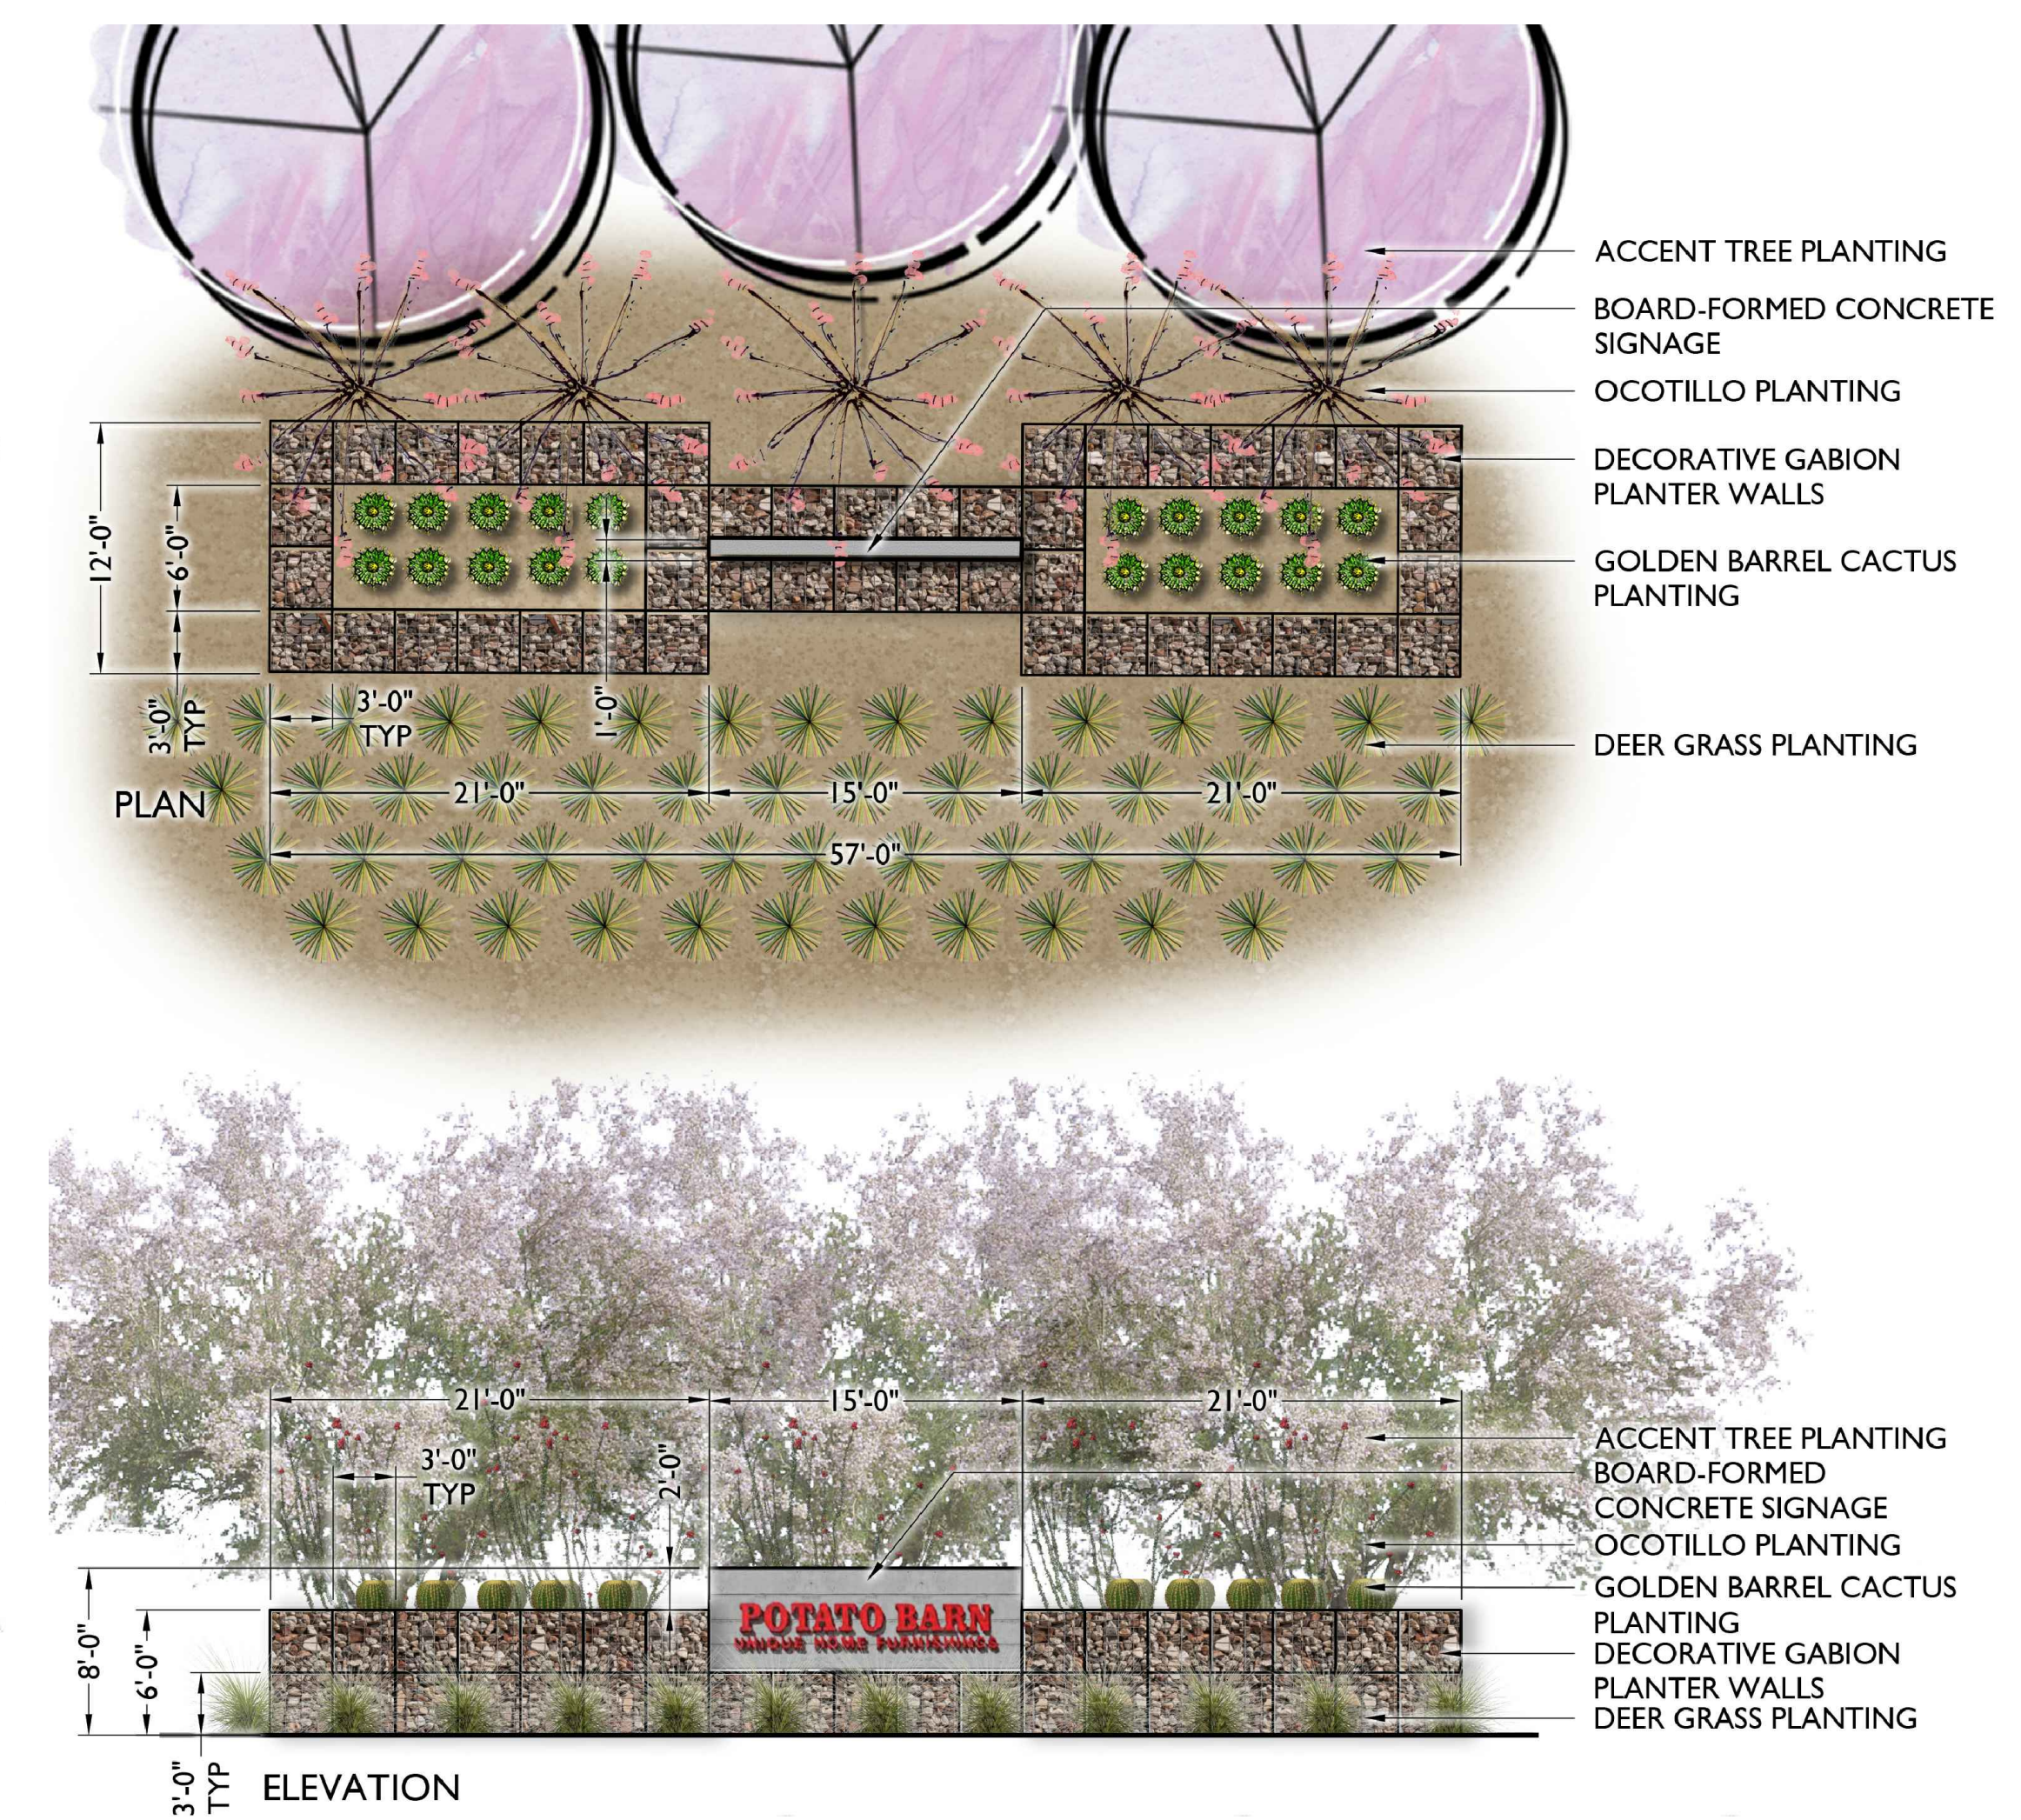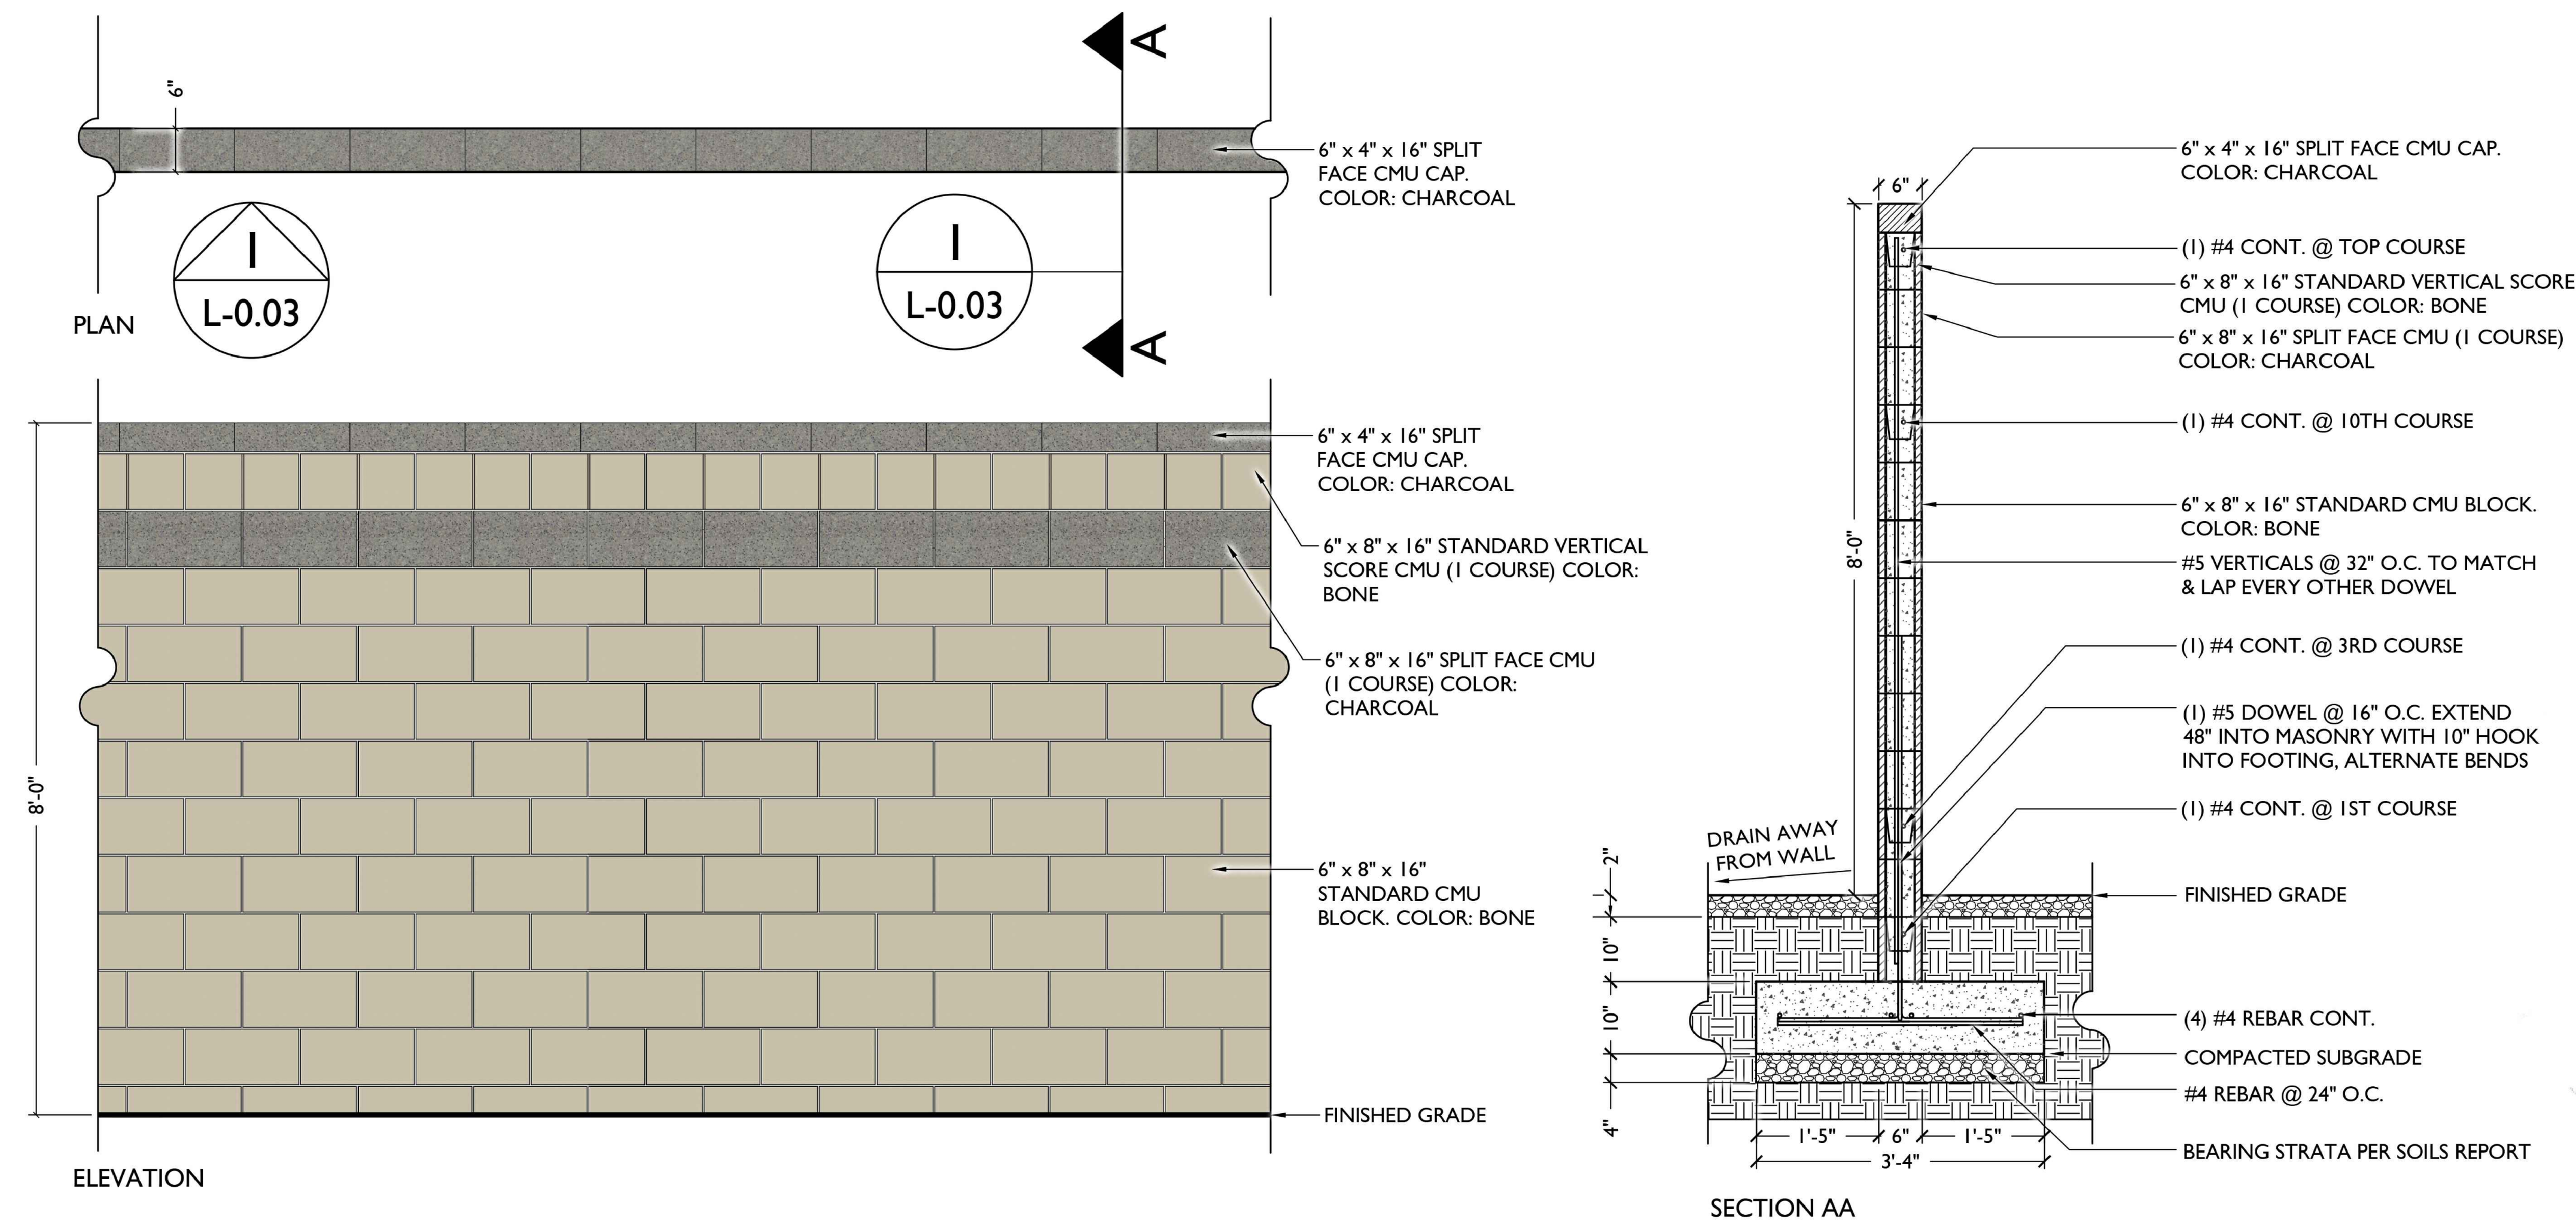

KEYNOTES

- 1 PICNIC TABLE
- 2 LANDSCAPE BENCH
- 3 TREE GRATE AND ACCENT TREE
- 4 DECORATIVE CONCRETE
- 5 DECORATIVE PLANTER
- 6 10' x 10' SHADE STRUCTURE
- 7 GREEN SCREEN WITH FLOWERING VINES
- 8 PLANTING AREA



FOUR POINT SHADE SAIL 6



TREE GRATE 3
"Kiva" by Urban Accessories



GREEN SCREEN 7



DECORATIVE PLANTERS 5
"Square" by Quickcrete




DECORATIVE CONCRETE 4
"Omaha Tan" by Davis Colors



PICNIC TABLE 1
"Rally" 6' Rectangular Picnic Table by Anova



LANDSCAPE BENCH 2
"Rally" 6' Bench by Anova

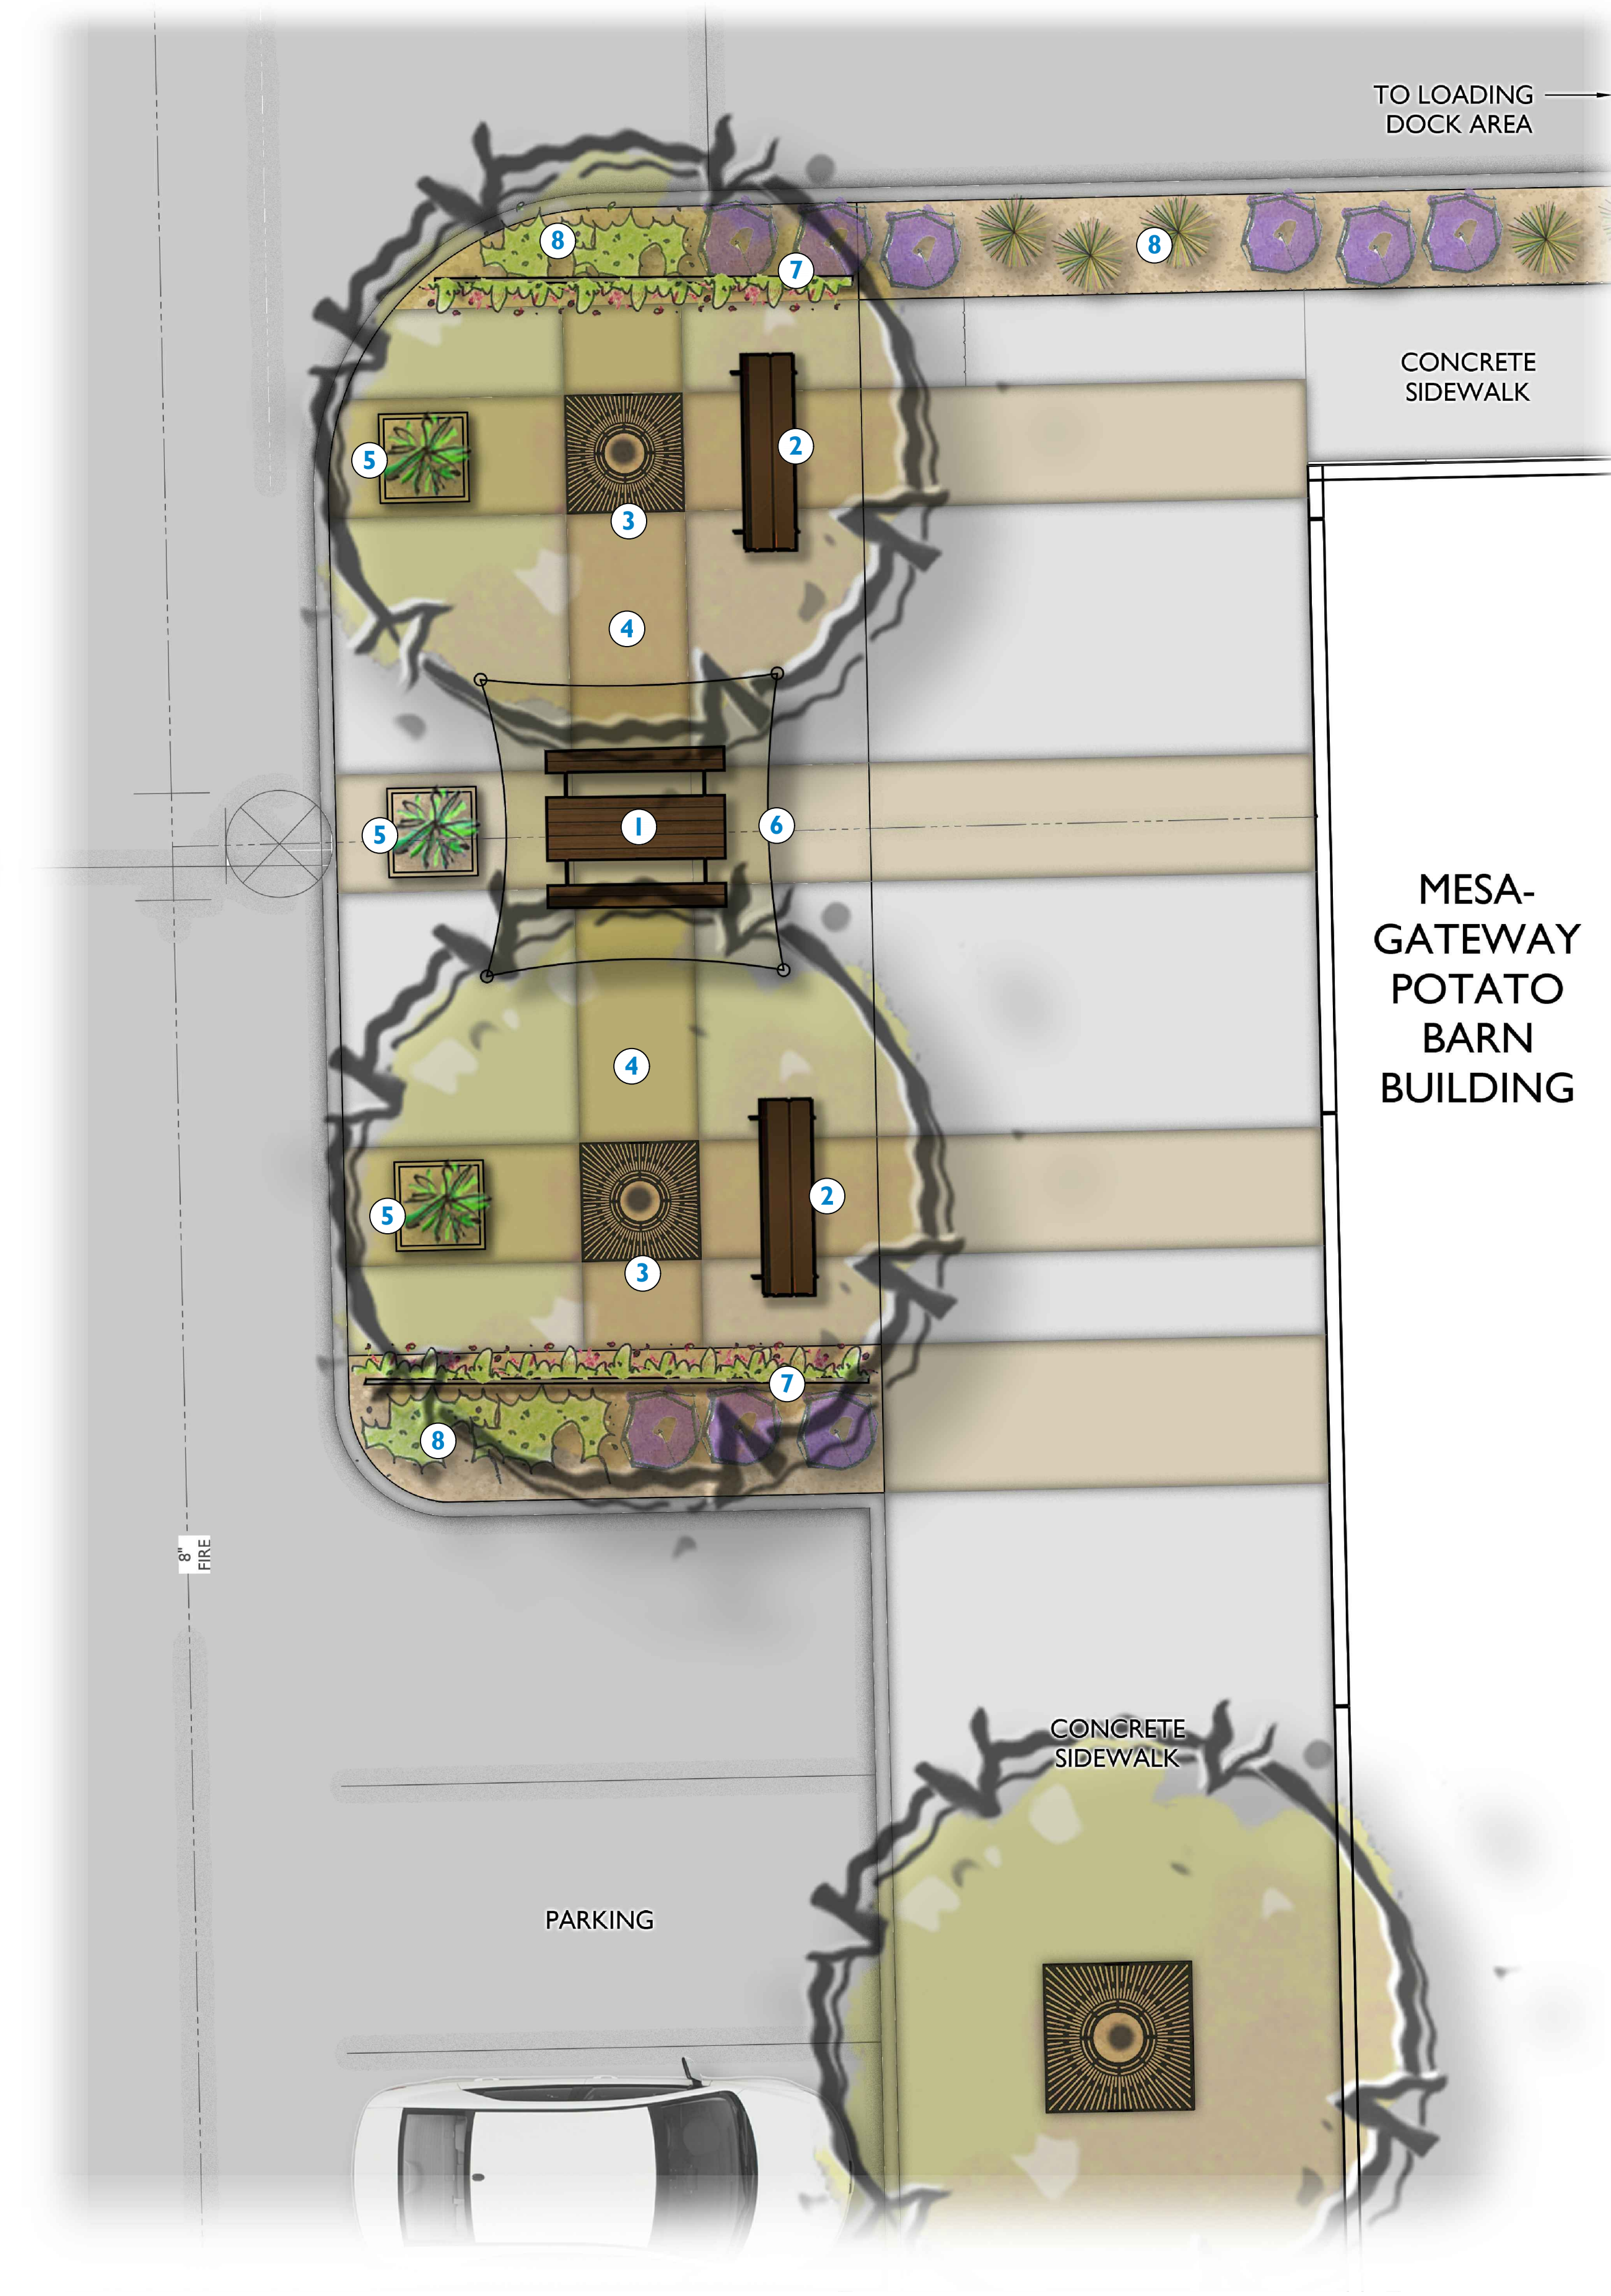

1 EMPLOYEE BREAK AREA ENLARGEMENT
Scale: 1/4" = 1'-0"