

January 24, 2018

Red Mountain Endodontics
4332 E. Florian Ave.
Mesa, AZ 85206


PROJECT NARRATIVE:

This project is for a new single story office building of approximately 8,996 s.f. Two existing lots will be combined for this development. This will be a multi-tenant building with an entrance centered on the south face of the building and additional entrances at each of the two front corners of the building.

The building will include large covered entrances and have a stucco exterior finish and insulated glass in aluminum frame windows. Mechanical units on the roof will be screened by the parapets. A landscape base will be provided at all sides of the building.



NOT
USED

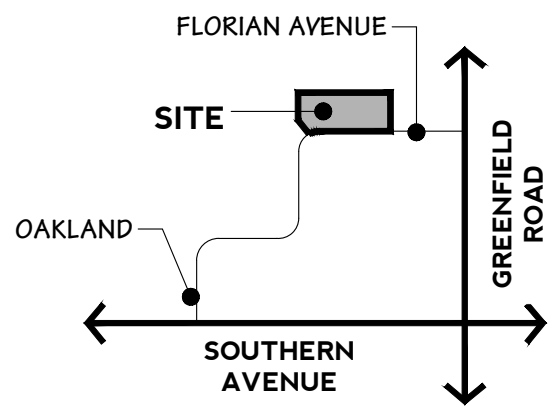

VICINITY MAP
PLAN



PROJECT TEAM

ARCHITECT
MICHAEL A. HALL ARCHITECT, LLC
600 N. 4TH STREET, SUITE 404
PHOENIX, AZ 85004
P: (602) 258-6048
CONTACT: MICHAEL A. HALL, RA
EMAIL: MIKE@MICHAELAHALLARCHITECTLLC.COM

LANDSCAPE ARCHITECT
THOMAS + CROWLEY LLC
126 E. CONSTITUTION COURT
GILBERT, AZ 85296
P: (480) 878-4708
CONTACT: CRAIG CROWLEY, RLA
EMAIL: CRAIG@THOMAS-CROWLEY.COM

CIVIL ENGINEER
GARNER GROUP ENGINEERING
2064 E. NORCROFT STREET
MESA, AZ 85215
PH: (480) 292-2673
CONTACT: CLINT GARNER
EMAIL: CLINT@GARNERGROUPAZ.COM

LEGEND

--- PROPERTY LINE /
RIGHT OF WAY LINE
--- EASEMENT LINE
- - - - - SETBACK LINE
--- EXISTING CONTOUR LINE
--- PROPOSED CONTOUR LINE

KEYED NOTES

X.X EXISTING
X.1 EXISTING STREET CURB, DO NOT DISTURB
X.2 EXISTING WALL, DO NOT DISTURB
X.3 EXISTING CONCRETE, DO NOT DISTURB
X.4 EXISTING FENCE, DO NOT DISTURB

A.X ARCHITECTURE IMPROVEMENTS
A.1 TRASH ENCLOSURE, SEE PLANS BY ARCHITECT
A.2 SIDEWALK, SEE PLANS BY ARCHITECT
A.3 RAMP, SEE PLANS BY ARCHITECT
A.4 BUILDING COLUMN, SEE PLANS BY ARCHITECT
A.5 SCREEN WALL, SEE PLANS BY ARCHITECT
A.6 NEW DRIVEWAY WITH STAMPED CONCRETE
SEE PLANS BY ARCHITECT

C.X CIVIL IMPROVEMENTS
C.1 CURB, SEE CIVIL PLANS
C.2 HANDICAP STRIPING, SEE CIVIL PLANS
C.3 PARKING LOT STRIPING SEE CIVIL PLANS

LANDSCAPE LEGEND & SCHEDULE

BOTANICAL NAME		COMMON NAME	
TREES		SIZE	QTY
	FRAXINUS UHEDI SHAMEL ASH	24" BOX	17
	ULMUS PARVIFOLIA EVERGREEN ELM	24" BOX	30
	PHOENIX DACTYLIFERA DATE PALM	18" TALL	2
SHRUBS & ACCENTS		SIZE	QTY
	BOUGAINVILLEA "BARBARA KARST" BUSH BOUGAINVILLEA	5 GAL.	18
	LEUCOPHYLLUM FRUTESCENS GREEN CLOUD SAGE	5 GAL.	47
	RUELLIA PENINSULARIS BAJA RUELLIA	5 GAL.	55
	RHAPIOLEPIS INDICA VAR. "BALLERINA" INDIAN HAWTHORN VAR. BALLERINA	5 GAL.	22
ACCENTS		SIZE	QTY
	AGAVE VILMORINIANA OCTOPUS AGAVE	5 GAL.	28
	HESPERALOE PARVIFOLIA RED YUCCA	5 GAL.	15
GROUND COVER		SIZE	QTY
	LANTANA X "NEW GOLD" NEW GOLD LANTANA	1 GAL.	73
	LANTANA MONTIVEDENSIS PURPLE TRAILING LANTANA	1 GAL.	29
TOP DRESSING		QTY	
	DECOMPOSED GRANITE : 17,141 S.F. 1/2" SCREENED DESERT GOLD TO MATCH EXISTING COMMUNITY PROVIDE SAMPLES FOR APPROVAL 2" MIN DEPTH		

BOULDERS		QTY
	2' x 2' x 3' SURFACE SELECT BOULDER	6
	3' x 3' x 4' SURFACE SELECT BOULDER	4
	4' x 4' x 5' SURFACE SELECT BOULDER	2

LANDSCAPE CALC'S

FRONT STREET RIGHT OF WAY AREAS

1 TREE, 4 SHRUBS PER 25 L.F.
REQUIRED: (258 L.F. / 25)(1)(4)
= 10 TREES, 40 SHRUBS

PROVIDED: 10 TREES, 40 SHRUBS

SIDE AND REAR PERIMETER LANDSCAPE

3 TREE & 20 SHRUBS PER 100 L.F.

REQUIRED: (690 L.F. / 100)(3)(20)
= 21 TREES, 138 SHRUBS

PROVIDED: 21 TREES, 138 SHRUBS

SITE DATA

ZONING: OC
GROSS SITE AREA: 58,811 S.F. (1.35 AC)
NET SITE AREA: 53,760 S.F. (1.23 AC)
TOTAL LANDSCAPE AREA: 17,141 S.F. (31.8%)



MICHAEL A. HALL ARCHITECT, LLC
600 NORTH 4TH STREET, SUITE 404
PHOENIX, ARIZONA 85004
PHONE: 602-258-6048 FAX: 602-254-1802

DRAWN BY: CMC
CHECKED BY: CMC
PROJECT NUMBER: 21812

**RED MOUNTAIN
ENDODONTICS**
4332 E. FLORIAN AVENUE
MESA, ARIZONA

REVISIONS:

SHEET TITLE:
**PRELIMINARY
LANDSCAPE PLAN**

DATE: 3/6/18
ISSUED FOR: P42, DRB



SHEET

L1

THOMAS + CROWLEY
LANDSCAPE ARCHITECTURE 1150 N. COUNTRY CLUB DRIVE, #11
PLANNING MESA, AZ 85201
+ SITE DESIGN PH: 480.378.4708
+ CONSTRUCTION MANAGEMENT WWW.THOMAS-CROWLEY.COM


ANY CONTRACTOR, SUB-CONTRACTOR, AND/OR SUPPLIER IS HEREBY NOTIFIED THAT THIS PROJECT (CONTRACT FOR CONSTRUCTION) MUST COMPLY TO THE ARIZONA SENATE BILL SB1549, PROMPT PAYMENT LEGISLATION, AS IT MODIFIES THE ARIZONA REVISED STATUTES.

AREA OF LOT = 53760 SF
 AREA CONCRETE (C=0.95) = 2200 SF
 AREA ROOF/PAVEMENT (C=0.85) = 34168 SF
 AREA LANDSCAPE (C=0.50) = 17392 SF
 WEIGHTED C = $\frac{(2200(0.95)+34168(0.85)+17392(0.50))}{53760} = 0.74$
 VOLUME REQUIRED = 53760 SF * 0.74 * (2.17"/12) = 7194 CF
 VOLUME PROVIDED = $\frac{(12149 \text{ SF} + 167 \text{ SF}) * 2.5'}{2} = 15397 \text{ CF}$

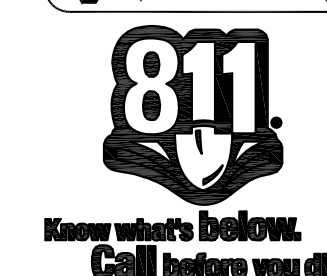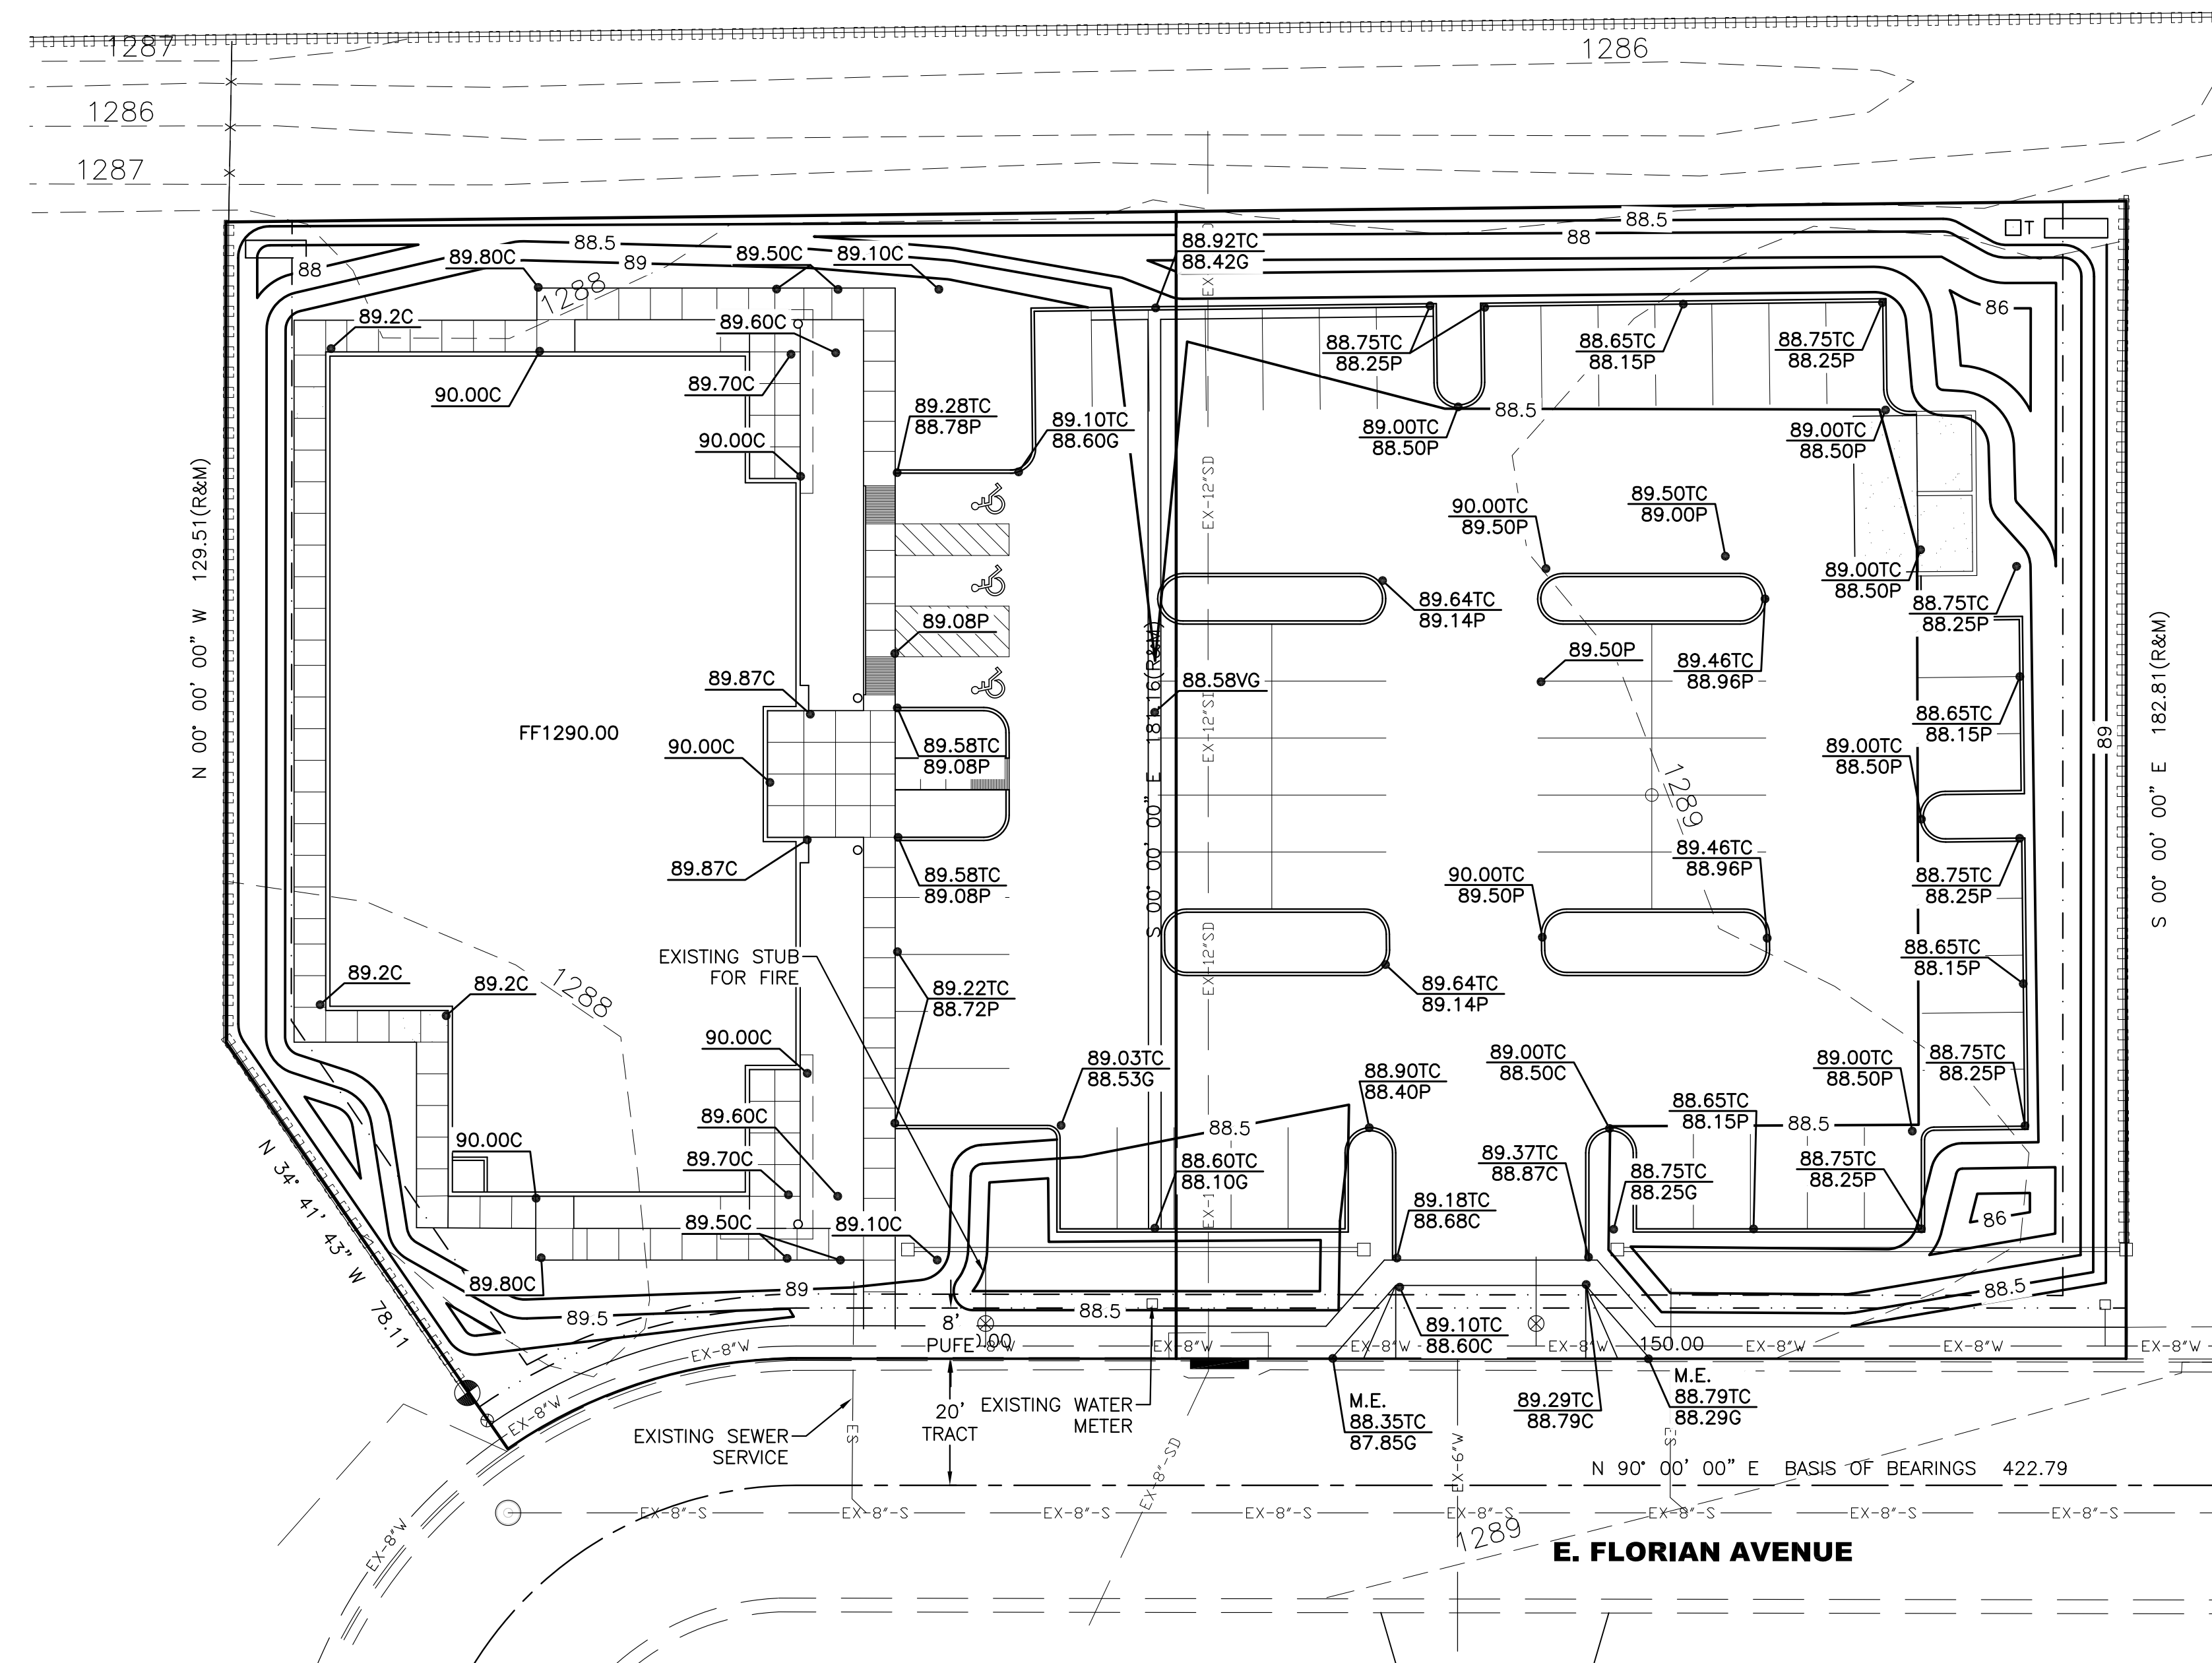


EXPIRES 03-31-2019

GarnerGroup engineering EMAIL:JCUNT@GARNERGROUPAZ.COM (P) 480-292-2673 (F) 480-287-9019 2064 E. NORCROFT ST. MESA, AZ 85213	JOB NUMBER	18-012	RED MOUNTAIN ENDODONTICS PRELIMINARY GRADING AND DRAINAGE PLAN 4332 E. FLORIAN AVENUE MESA, AZ	REVISION	DATE
	DRAWING	GD18012			
	DATE	03-06-18			
	SHEET	2 OF 2			

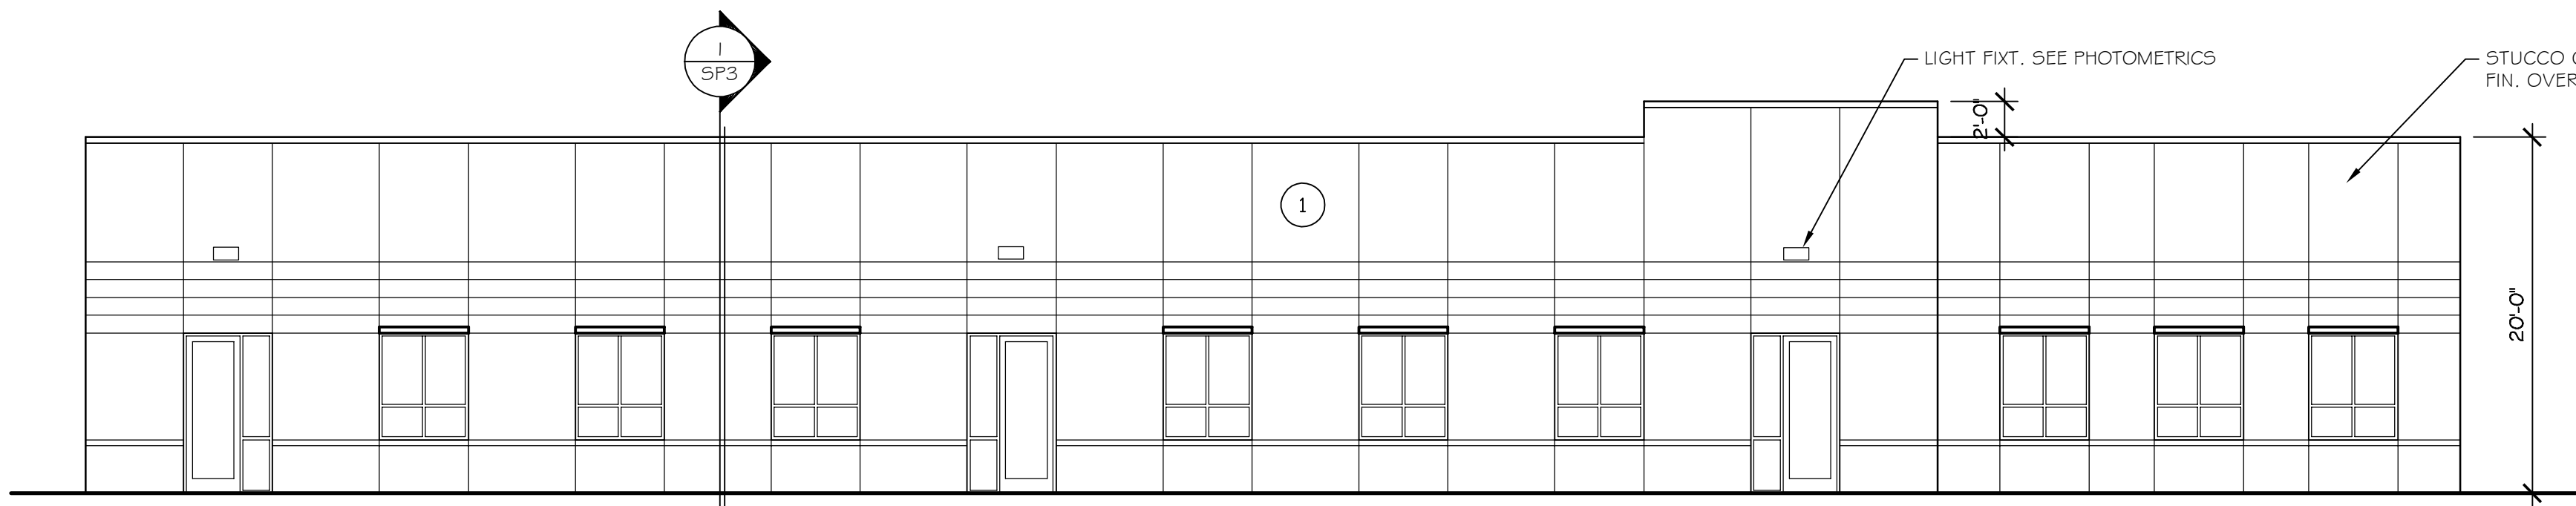


WEST ELEVATION

SCALE: 1/8"= 1'-0" EXT ELEV5

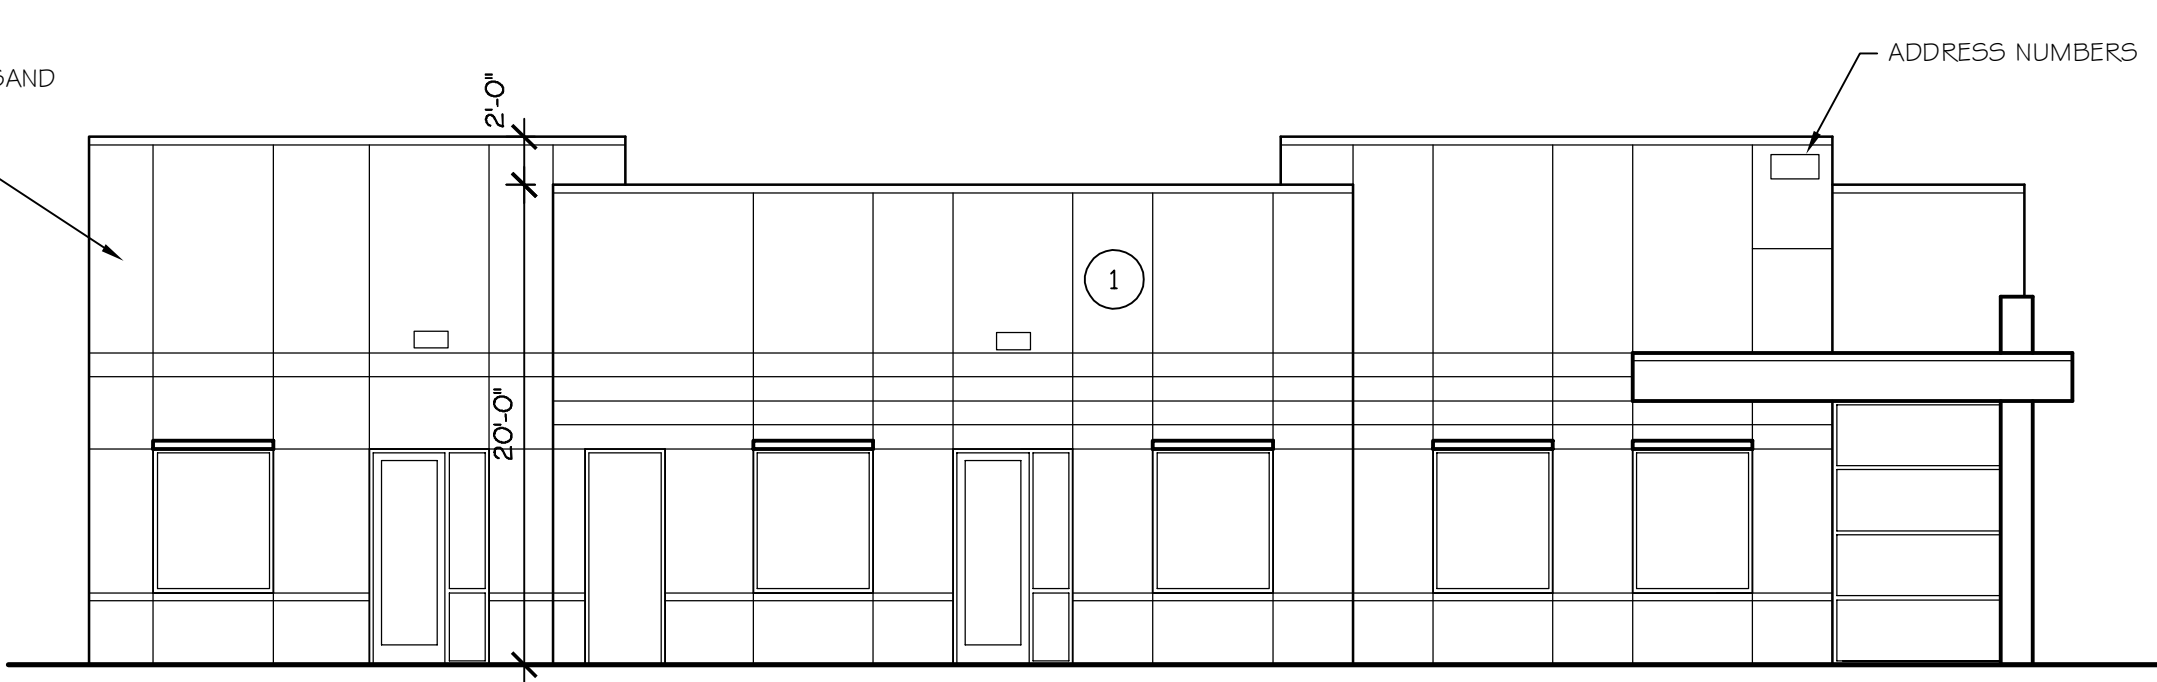


SOUTH ELEVATION

SCALE: 1/8"= 1'-0" EXT ELEV5

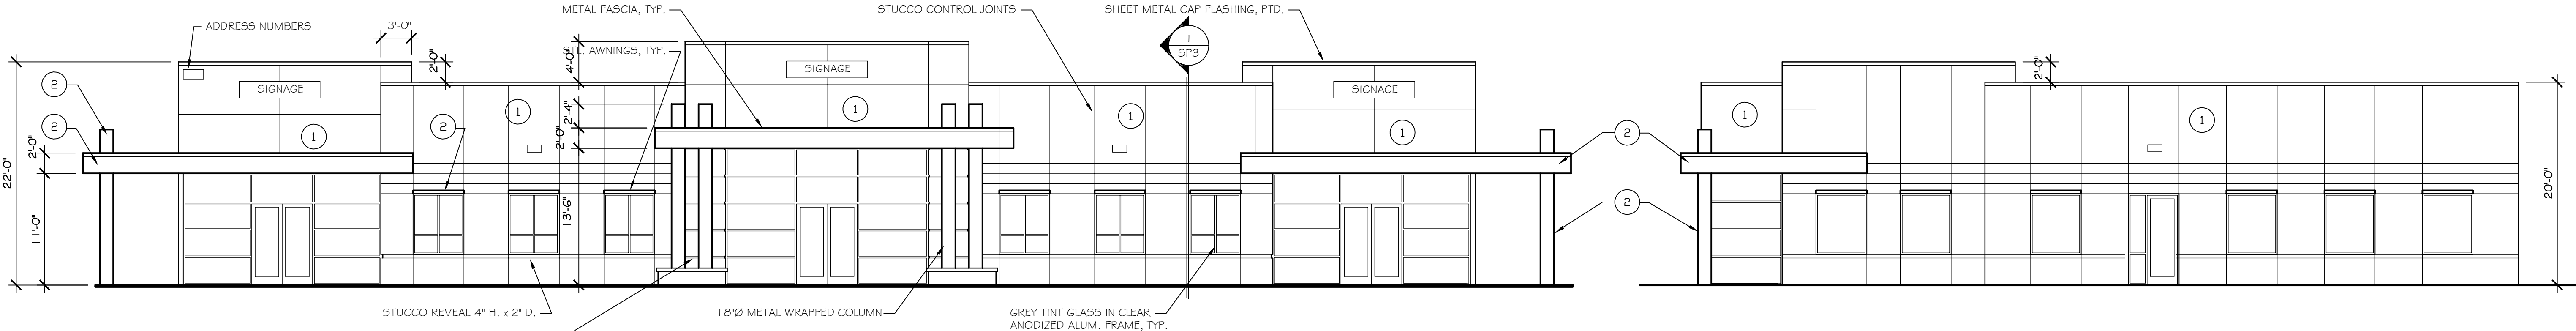

EAST ELEVATION

SCALE: 1/8"= 1'-0" EXT ELEV5

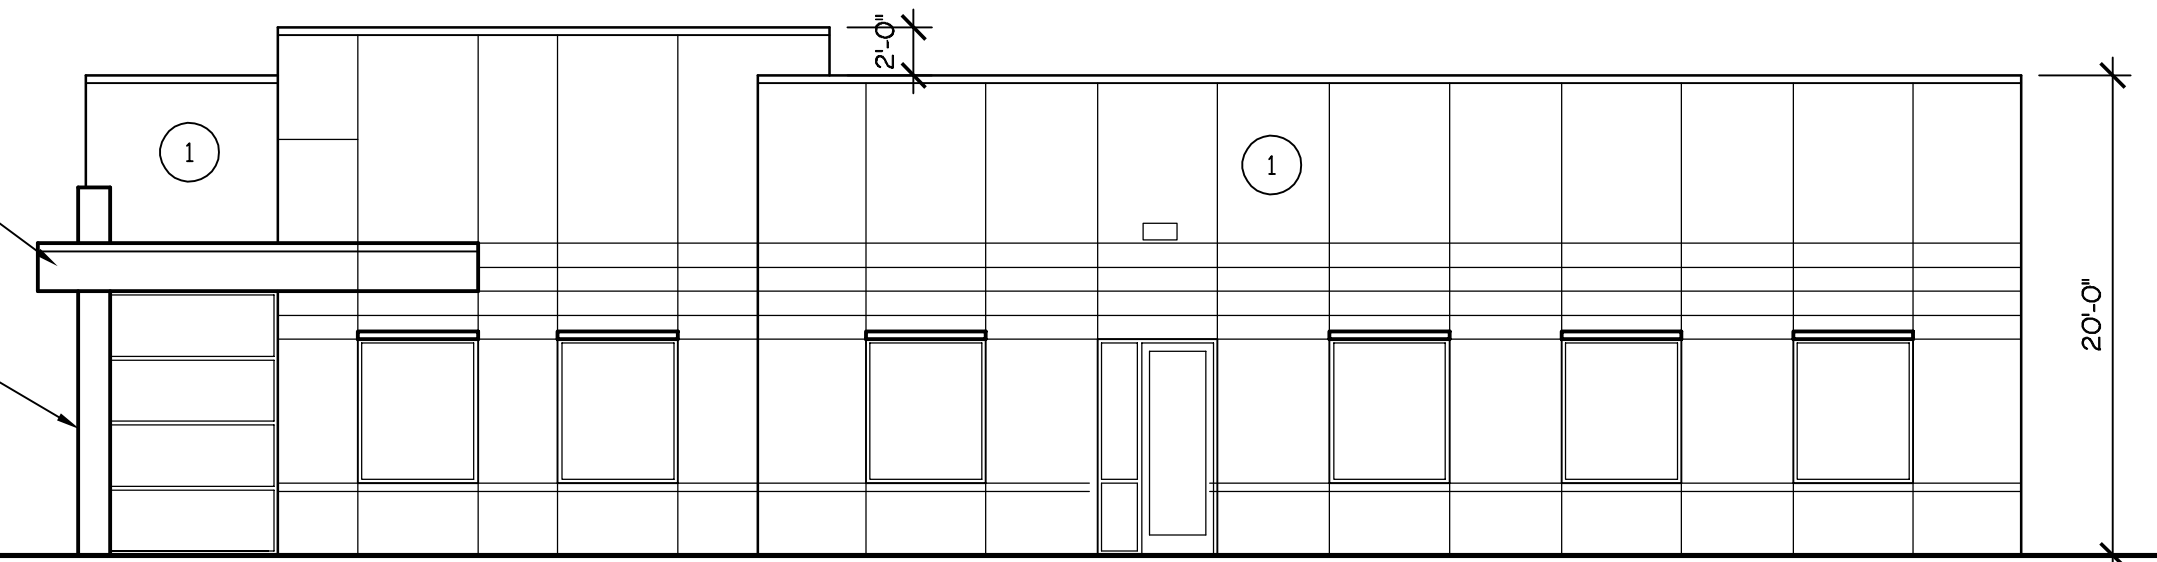


NORTH ELEVATION

SCALE: 1/8"= 1'-0" EXT ELEV5


FINISH MATERIALS & COLORS

- P1 DUNN EDWARDS DE6354 "GRAY WOLF"
- P2 DUNN EDWARDS DE6356 "SHEET METAL"

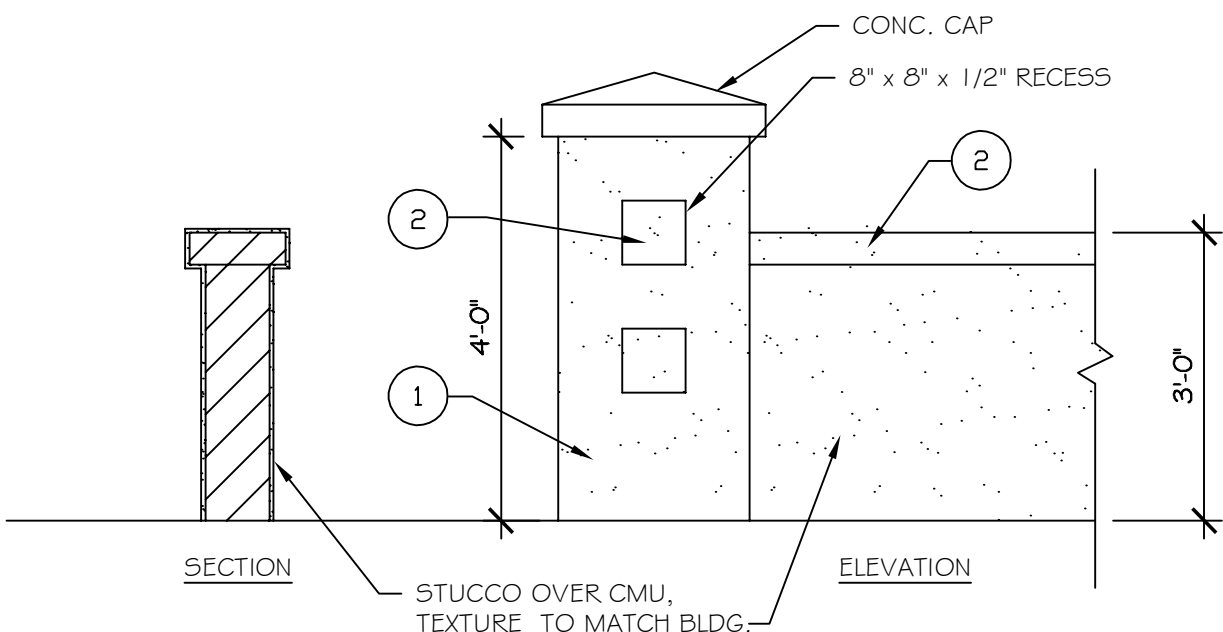


SITE WALL

SCALE: 1/2"= 1'-0" SITE WALL

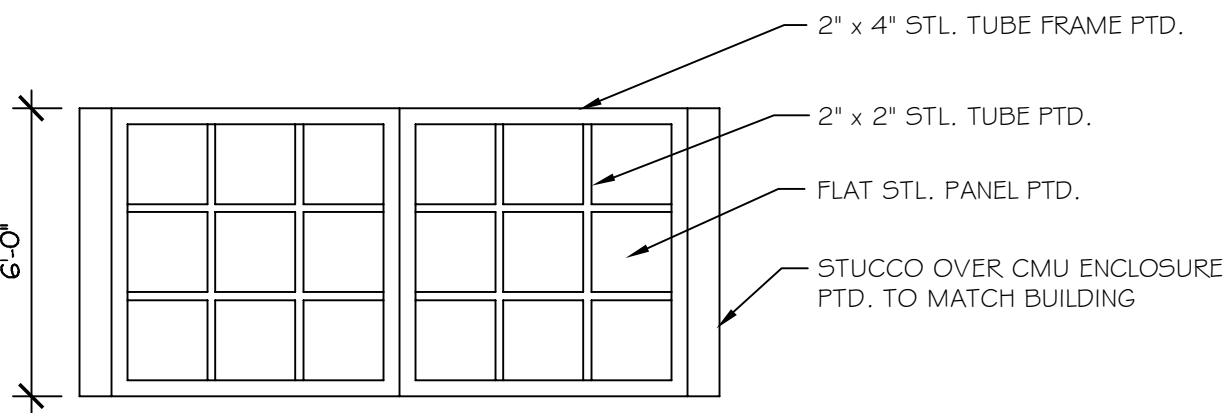


TRASH ENCLOSURE ELEVATION

SCALE: 1/4"= 1'-0" TRASH ENCL0 ELEV

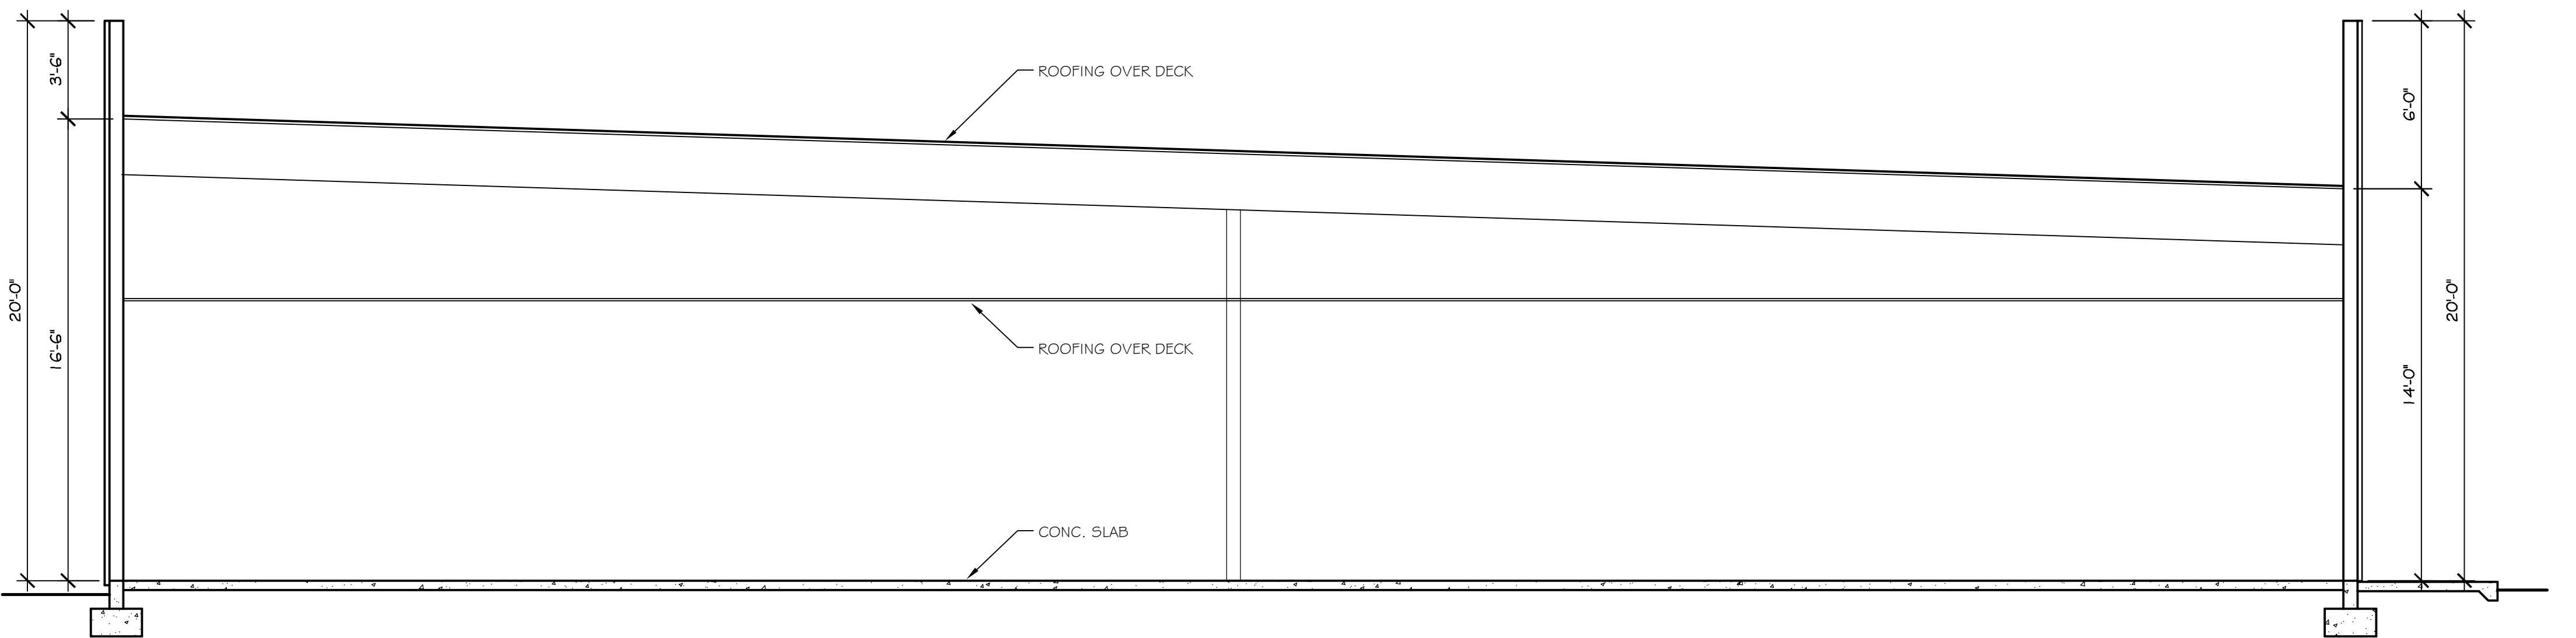

BUILDING SECTION "A"

SCALE: 1/4"= 1'-0" BUILDING SECTIONS

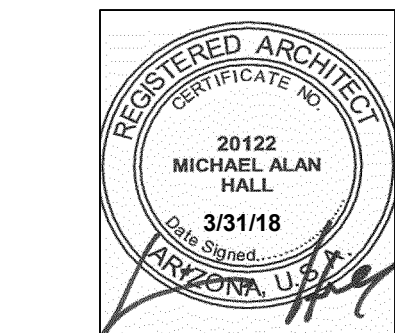

EXPIRES 3/31/19

MICHAEL A. HALL ARCHITECT, LLC
600 NORTH 4TH STREET, SUITE 404
PHOENIX, ARIZONA 85004
PHONE: 602-258-6048 FAX: 602-254-1802

DRAWN BY: MH	CHECKED BY: MH	PROJECT NUMBER: 17035
-----------------	-------------------	--------------------------

RED MOUNTAIN
ENDODONTICS
4332 E. FLORIAN AVENUE
MESA, ARIZONA

REVISIONS:

SHEET TITLE:

DATE: 3/31/18	ISSUED FOR: DRB Revision
------------------	-----------------------------

SHEET

SP3

Dear Neighbor,

We have applied for planning & zoning approval for the property located at 4332 & 4344 E. Florian Avenue. This request is for the development of a single story medical office building of approximately 8,996 s.f. Two lots are being combined to form one site for the development of this building which requires Planning & Zoning and City Council approval.

This letter is being sent to all property owners within 1,000 feet of the property to make you aware of the project and to invite you to a neighborhood meeting to provide you with more information regarding the development.


Enclosed for your review is a copy of the site plan and elevations of the proposed development.

The neighborhood meeting will take place on March 26, 2018 at 5:30 p.m., at the project site 4332 E. Florian Avenue. If there are weather issues the alternate meeting location is Frost Orthodontics 5058 E. Southern Ave, Suite 101, Mesa 85206.

This application will be scheduled for consideration by the Mesa Planning and Zoning Board at their meeting held on April 18th, 2018 in the City Council Chambers located at 57 East First Street. The meeting will begin at 4:00 p.m. You are invited to attend this meeting and provide any input you may have regarding this proposal.

If you have any questions regarding this proposal, please call me at 602-258-6048. The City of Mesa has assigned this case to Wahid Alam. They can be reached at 480-644-4933 should you have any questions regarding the public hearing process. If you have sold this property in the interim, please forward this correspondence to the new owner.

Thanks,

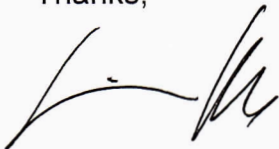A handwritten signature in black ink, appearing to read 'Michael Hall', with a stylized flourish at the end.

Michael Hall


Registered Neighborhoods and City of Mesa

Neighborhood Name	First Name	Last Name	St No	St Dir	St Name	StType	UnitNum	City	State	Zip
Summer Mesa	Dan	Maley	4021 E		Edgewood Ave			Mesa	AZ	85206
Summer Mesa	William	SCHUSTER	3929 E		Emelita Ave			Mesa	AZ	85206
Summer Mesa	Peter	Cross	4046 E		Emelita			Mesa	AZ	85206
Summer Mesa	Kathy	Petersen	4146 E		Fairview Cir			Mesa	AZ	85206
Summer Mesa	Keefe	Brooks	4009 E		Flower Ave			Mesa	AZ	85206
Hunter's Glen	Dustin	Snow	4135 S		Power Rd		122	Mesa	AZ	85212
Stonebridge Gardens HOA	Loren	Murphy	921 S		Val Vista		3	Mesa	AZ	85204
Stonebridge Gardens HOA	Sheri	Dunn	3941 E		Chandler Blvd			PHX	AZ	85048
Windsor Shadows	Rick	McDaniel	441 S		Maple		6	Mesa	AZ	85206
Windsor Shadows	Mary	Hawkins	441 S		Maple		13	Mesa	AZ	85206
Windsor Shadows	Lisa	Valente	441 S		Maple		85	Mesa	AZ	85206
Vista Villages II HOA	Michael	Ward	1811 S		39th St		10	Mesa	AZ	85206
Sunland Village	Marla	Burns	525 S		Nassau			Mesa	AZ	85206
Sunland Village	Loretta	Knudsvig	5063 E		Escondido			Mesa	AZ	85206
Sunland Village	Freda	Morescki	4029 E		Carmel Cir			Mesa	AZ	85206
Wyndhaven Apartments	Kathy	kelly	1361 S		Greenfield			Mesa	AZ	85206
600-700 Blocks of S. Maple St. & Cul-de-sacs	Robyn	Chapman	636 S		Maple			Mesa	AZ	85206
Hacienda de Valencia	Andy	Dobler	201 S		Greenfield Rd		124	Mesa	AZ	85206
Hacienda de Valencia	Kim	Sheley	201 S		Greenfield Rd			Mesa	AZ	85206
Camino Del Rey	Jack	Kollman	542 S		Higley Rd		120	Mesa	AZ	85206
Camino Del Rey	Diana	Pearce	542 S		Higley Rd		51	Mesa	AZ	85206
Camino Del Rey	Gloria	Clark	542 S		Higely Rd		108	Mesa	AZ	85206
Camino Del Rey	Jackie	Rensel	542 S		Higley Rd		74	Mesa	AZ	85206
Camino Del Rey	Dave	Collins	542 S		Higley		25	Mesa	AZ	85206
Camino Del Rey	Joan	Sabato	542 S		Higley		23	Mesa	AZ	85206
Greenfield Glen HOA	Barbara	Parker	1021 S		Greenfield Rd		1158	Mesa	AZ	85206
Greenfield Glen HOA	Toni	Kohan	1021 S		Greenfield Rd		1038	Mesa	AZ	85206
Countryside Estates	Jane	Koepsel	3307 E		Florian Ave			Mesa	AZ	85204
Countryside Estates	Savanna	Rucker	3361 E		Farmdale Ave			Mesa	AZ	85204
Countryside Estates	Bretina	Perkins	1022 S		33rd Pl			Mesa	AZ	85204
Sky Ranch	Traci	Beagley	4241 E		Edgewood Ave			Mesa	AZ	85206

31

HOA Name	Corp Comm Link
Greenfield Village RV Resort	http://ecorp.azcc.gov/Details/Corp?corpld=%2001619839
Brigata	http://ecorp.azcc.gov/Details/Corp?corpld=%2007073501
Camino Del Rey	http://ecorp.azcc.gov/Details/Corp?corpld=%2001637863
Fulton Park	http://ecorp.azcc.gov/Details/Corp?corpld=%2007518051
Greenfield Glen Condominiums	http://ecorp.azcc.gov/Details/Corp?corpld=%2002036100

Hampton Place	http://ecorp.azcc.gov/Details/Corp?corpId=%2007669498
Hunter's Glen	http://ecorp.azcc.gov/Details/Corp?corpId=%2002036439
Somner Place Unit 1	http://ecorp.azcc.gov/Details/Corp?corpId=%2007149261
Stonebridge Gardens	http://ecorp.azcc.gov/Details/Corp?corpId=%2001752737
Summer Mesa	http://ecorp.azcc.gov/Details/Corp?corpId=%2008779618
Sunland Village	http://ecorp.azcc.gov/Details/Corp?corpId=%2000990740
Sunland Villas Condominiums	http://ecorp.azcc.gov/Details/Corp?corpId=%2001446050
Sunland Towers Condominiums	http://ecorp.azcc.gov/Details/Corp?corpId=%2001176910
Sunny Mesa I	http://ecorp.azcc.gov/Details/Corp?corpId=%2001891416
Sunland Villas III Condominiums	http://ecorp.azcc.gov/Details/Corp?corpId=%2001604944
Tierra Verde East	http://ecorp.azcc.gov/Details/Corp?corpId=%2007946747
Val Vista Park Townhomes	http://ecorp.azcc.gov/Details/Corp?corpId=%2010400377
Val Vista Villas	http://ecorp.azcc.gov/Details/Corp?corpId=%2001910260
Val Vista Greens	http://ecorp.azcc.gov/Details/Corp?corpId=%2002178502
Verde Groves Condominiums	http://ecorp.azcc.gov/Details/Corp?corpId=%2008715900
Vista Village II	http://ecorp.azcc.gov/Details/Corp?corpId=%2001935839
Windsor Shadows	http://ecorp.azcc.gov/Details/Corp?corpId=%2001972824

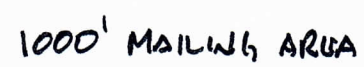

Owner	MAIL_ADDR1	MAIL_CITY	MAIL_STATE	MAIL_ZIP
SALT RIVER PROJECT AG IMP & POWER DIST	PO BOX 52025	PHOENIX	AZ	85072
SALT RIVER PROJECT AG IMP & POWER DIST	PO BOX 52025	PHOENIX	AZ	85072
WOJTCZAK WILLIAM ALAN	6803 RIO BRAVO LN	AUSTIN	TX	78737
GONZALES FAMILY TRUST	4223 E EDGEWOOD AVE	MESA	AZ	85206
BEAGLEY FAMILY REVOCABLE LIVING TRUST	4241 E EDGEWOOD AVE	MESA	AZ	85206
HUNTER KATHY E	PO BOX 8548	MESA	AZ	85214-8548
CRUISE LAWRENCE P	4265 E EDGEWOOD AVE	MESA	AZ	85206
FERENCZ ALBERT J/HELEN A TR	4313 E EDGEWOOD AVE	MESA	AZ	85206
ROMAN MARY E	4327 E EDGEWOOD AVE	MESA	AZ	85206
MILLETT DENNIS W & CATHERINE A	4339 E EDGEWOOD	MESA	AZ	85206
VOWELL CHARLES E/PAMILA K	4353 E EDGEWOOD AVE	MESA	AZ	85206
CROCKETT JONATHAN/JILLIAN	4354 E EMELITA AVE	MESA	AZ	85206
SOTO ALFRED W/MARIE	4342 E EMELITA	MESA	AZ	85205
GETTLER RUSSELL L/JOYCE A	4328 E EMELITA AVE	MESA	AZ	85206
HALL ANDREW S/ELIZABETH J TR	4316 E EMILITA AVE	MESA	AZ	85206
NELSON T DELBERT/DOROTHY L TR	4304 E EMELITA AVE	MESA	AZ	85206
HEINER QUENTIN W & JUDITH E	102 RANCHO DEL SOL	GILBERT	AZ	85234
FOMBELLE GREG JAMES	4246 E EMELITA AVE	MESA	AZ	85206
DUSKEY ERNEST JR & GLORIA J	4232 E EMELITA	MESA	AZ	85206
RICHARD M HAWKES REVOCABLE TRUST	4218 E EMILITA AVE	MESA	AZ	85206
BARTON BATTISTI TRUST	4221 E EMELITA AVE	MESA	AZ	85206
ZIMMER WILLIAM A/LINDA W	4239 E EMELITA AVE	MESA	AZ	85206
GETTLER STEVEN L/NANCY J	4251 E EMILITA AVE	MESA	AZ	85206
DE LA RIVA ENRIQUE/MARIA S	4265 E EMELITA AVE	MESA	AZ	85204
MATHIESEN WARREN LEE/RENEE LYNN	4313 E EMELITA	MESA	AZ	85206
DON AND GLENNA BIGELOW LIVING TRUST	4327 E EMELITA AVE	MESA	AZ	85206
SCHRAMM SHERRY L TR	4339 E EMELITA AVE	MESA	AZ	85206
STARKS REBECCA	4355 E EMELITA	MESA	AZ	85206
MACNEILLE CLARENCE T/LISA M	4159 E FLOWER CIR	MESA	AZ	85206
COOPER FRANK L/WINNIE LOUISE	4158 E FLOWER CIR	MESA	AZ	85206
THORNHILL GYLE G/DEBRA K	4144 E FLOWER CIR	MESA	AZ	85206
GRAINGER FAMILY TRUST	4135 E FAIRVIEW CIR	MESA	AZ	85206
REICHMAN GERALD A & SHARON A	4147 E FAIRVIEW CIR	MESA	AZ	85206

PETERSEN GARY L/KATHY A TRUSTEES	4146 E FAIRVIEW CR	MESA	AZ	85206
LEGG JODI C	4134 E FAIRVIEW CIR	MESA	AZ	85206
WICKERSHEIM DWIGHT N/VIRGINIA M	4121 E EMELITA CIR	MESA	AZ	85206
SIKES BRADLEY M/SANDRA K TR	4136 E EMELITA CIR	MESA	AZ	85206
TEN MOUNTAIN INVESTMENTS LLC	1223 S CLEARVIEW AVE SUITE 1	MESA	AZ	85209
GREENFIELD COURT INVESTMENT LLC	2906 E HALE ST	MESA	AZ	85213
BEN FATTO LP/MT OLYMPUS INV LLC	1223 S CLEARVIEW AVE STE 103	MESA	AZ	85209
MARC COMMUNITY RESOURCES INC	924 N COUNTRY CLUB DR	MESA	AZ	85201
MARC COMMUNITY RESOURCES INC	924 N COUNTRY CLUB DR	MESA	AZ	85201
CLFM INVESTMENTS LLC	4262 E FLORIAN AVE	MESA	AZ	85206
ALL ABOUT SPEECH LLC	4309 E FLORIAN AVE	MESA	AZ	85206
CLFM INVESTMENTS LLC	4262 E FLORIAN AVE	MESA	AZ	85206
RED MOUNTAIN GAMING LLC	1056 S VAL VISTA DR 3	MESA	AZ	85204
DRIGGS AND TURLEY HOLDINGS LLC	67 S STAPLEY DR	MESA	AZ	85204
AQUA-TOTS SWIM SCHOOL HOLDING LLC	1122 S GREENFIELD RD	MESA	AZ	85206
AQUA-TOTS SWIM SCHOOL HOLDING LLC	1122 S GREENFIELD RD	MESA	AZ	85206
AQUA-TOTS SWIM SCHOOL HOLDING LLC	1122 S GREENFIELD RD	MESA	AZ	85206
DESERT SCHOOLS FEDERAL CREDIT UNION	PO BOX 2945	PHOENIX	AZ	85062
SWFC SOUTHERN LLC	6940 E RED BIRD RD	SCOTTSDALE	AZ	85266
GREENFIELD OFFICE COURT PROPERTY OWNERS ASSOC	1223 S CLEARVIEW AVE # 105	MESA	AZ	85209
GREENFIELD OFFICE COURT PROPERTY OWNERS ASSOC	1223 S CLEARVIEW AVE # 105	MESA	AZ	85209
GREENFIELD OFFICE COURT PROPERTY OWNERS ASSOC	1223 S CLEARVIEW AVE # 105	MESA	AZ	85209
SWFC SOUTHERN LLC	6940 E RED BIRD RD	SCOTTSDALE	AZ	85266
AQUA-TOTS SWIM SCHOOL HOLDING LLC	1122 S GREENFIELD RD	MESA	AZ	85206
MHK PROPERTIES LLC	3300 N CENTRAL AVE STE 900	PHOENIX	AZ	85012
AZG HOMEFIELD LLC	1129 S OAKLAND STE 101	MESA	AZ	85206
AZG HOMEFIELD LLC	1129 S OAKLAND STE 101	MESA	AZ	85206
CIRCLE K PROPERTIES INC	PO BOX 52085 DC-17	PHOENIX	AZ	85072
EPI LIMITED PARTNERSHIP	1370 BREA BLVD STE 216	FULLERTON	CA	92835
ZUNDEL MARION L/J NEIL	9113 APPLE VALLEY DR	BISMARCK	ND	58501
MEYERS KARIN	4102 E WAGONER RD	PHOENIX	AZ	85032
SONTAG ALBERT J/PATRICIA F TR	932 S PICO CIR	MESA	AZ	85206
HADLEY JANE K	928 S PICO CIR	MESA	AZ	85206-2628
ECKHARDT SHIRLEY A/FINKS DENISE D	920 S PICO CIR	MESA	AZ	85206

HAUGEN RICHARD E/JANE L	4198 E PROSPECTOR DR	SALT LAKE CITY	UT	84121
HUNT MILTON E/ALICE	927 S PORTLAND CIR	MESA	AZ	85206
CRAIK MICHAEL A	1709 WHEATLAND DR	DEVILS LAKE	ND	58301
NIGHTENGALE ROBERT H	140 E IVANHOE ST	GILBERT	AZ	85295
LINDA L MILES REVOCABLE FAMILY TRUST	918 S PORTLAND CIR	MESA	AZ	85206
MILLER JOANN M TR	910 S PORTLAND CIR	MESA	AZ	85206
MAURICE P AND PATRICIA G JOEL JOINT TRUST	108 TAMI LN	MANKATO	MN	56001
SUNLAND PARTNERS LTD	PO BOX 770310	WINTER GARDEN	FL	34777
EDDA W DAVEY EVOCABLE TRUST	1021 S GREENFIELD RD UNIT 10	MESA	AZ	85206
ZELLMER CHRISTINE K	1021 S GREENFIELD RD UNIT 10	MESA	AZ	85206-2660
SAKSHAUG DONALD E/FRANCES J	1021 S GREENFIELD RD	MESA	AZ	85206
ELLIOTT HELEN G TR	1021 S GREENFIELD RD 1074	MESA	AZ	85206
HARTSHORN DARLO L	1021 S GREENFIELD RD 1075	MESA	AZ	85206
MADDEN MARILYN	1021 S GREENFIELD RD UNIT 10	MESA	AZ	85206
ANDERSEN BONNIE	1021 S GREENFIELD 1077	MESA	AZ	85206
MUELLER DANIEL	1021 S GREENFIELD RD UNIT 10	MESA	AZ	85206
BROKAW MICHAEL D/DOREEN DAVISON	1021 S GREENFIELD RD UNIT 10	MESA	AZ	85206
RIERSON RONALD E TR	1021 S GREENFIELD RD NO 108	MESA	AZ	85206
NELSON FAMILY LIVING TRUST	1021 S GREENFIELD RD UNIT 10	MESA	AZ	85206
HARMON EVANGELIN	1021 S GREENFIELD RD NO 108	MESA	AZ	85206
AMUNDSON LILLIAN LETHA	1021 S GREENFIELD RD UNIT 10	MESA	AZ	85206
JOANNE C GASPARI REVOCABLE TRUST	1021 S GREENFIELD RD UNIT 10	MESA	AZ	85206
HUNTER CHARLES B/SHARON C	3654 MOUNT RUSHMORE	BILLINGS	MT	59102
STEUER VALERIE D	1021 S GREENFIELD RD UNIT 10	MESA	AZ	85206
RAY SHARON A	2021 LONDON CARRIAGE GRV	COLORADO SPRINGS	CO	80920
BROWNFIELD WILMA E/LUBAN ANDREW D/CHERYL R	1021 S GREENFIELD RD NO 108	MESA	AZ	85206
HARKLESS JULIE D	1021 S GREENFIELD RD UNIT 10	MESA	AZ	85206
BATEMAN JAMES M/CAROL A	1021 S GREENFIELD NO 1090	MESA	AZ	85206
GLASS JOSEPH O/YASUKO TR	1021 S GREENFIELD RD 1091	MESA	AZ	85206
ORNELAS RAYMOND D	1021 S GREENFIELD RD UNIT 10	MESA	AZ	85206
SCOTT GERALDINE	1021 S GREENFIELD RD NO 109	MESA	AZ	85206
NGO TRANG P	1837 W REDFIELD	GILBERT	AZ	85233
MCDERMOTT DOUGLAS/LYDIA	2454 E Kael ST	MESA	AZ	85213
POLKE DAVID A/TINNIE L	1021 S GREENFIELD RD UNIT 11	MESA	AZ	85206


CARMIGIANO JOHN/BARBARA	1021 S GREENFIELD RD UNIT 10 MESA	AZ	85206-2662
GRYKA MAUREEN	1021 S GREENFIELD RD UNIT 10 MESA	AZ	85206
RICHARD C SIMMONDS TRUST/GOOD FAMILY TRUST	2255 E CORTEZ DR GILBERT	AZ	85234
HASTINGS JAMES EDWARD/SHARON S	1021 S GREENFIELD RD UNIT 11 MESA	AZ	85206
POLKE DAVID ALLEN/TINNIE LOUISE	1021 S GREENFIELD RD NO 110 MESA	AZ	85206
GREEN CATHERINE	87 GILSON RD SCITUATE	MA	2066
ANN C DE YAGER REVOCABLE TRUST	1513 270TH ST INWOOD	IA	51240
SHIMAMOTO JOANN/SAM	7001 ACES WILD RD SHOW LOW	AZ	85901
SMITH ROBERTA LYNNE TR	1021 S GREENFIELD RD NO 110 MESA	AZ	85206
GALE GARY MICHAEL/CABELL DAVID W E	1434 LEISURE WORLD MESA	AZ	85206
BENNOS MARGIE	1021 S GREENFIELD RD 1107 MESA	AZ	85206
SIBLEY NEIL V/MARY L	1021 S GREENFIELD RD UNIT 11 MESA	AZ	85206
DEIMER FAMILY TRUST	W 7105 CTY RD JJ HORTONVILLE	WI	54944
PRICE DANEICE ANN/BARNES GARY L/YVONNE M	1021 S GREENFIELD RD UNIT 11 MESA	AZ	85206
MERICLE DAVID BRIAN/DOREEN LINDA	1021 S GREENFIELD RD UNIT 11 MESA	AZ	85206
OH MYUNG S/BONG S	1021 S GREENFIELD RD UNIT 11 MESA	AZ	85206
SINGH KARLEEN K	1021 S GREENFIELD RD UNIT 11 MESA	AZ	85206
SOMMER DONALD J/JACQUELINE L	2120 ROBINS LN SE UNIT 62 SALEM	OR	97306-2623
LINDA J CARVER LIVING TRUST	1021 S GREENFIELD RD UNIT 11 MESA	AZ	85206
BRUIL SHANNON C/CHRISTINE J	3208 170TH AVE E LAKE TAPPS	WA	98391
CORRADO VICKI D	1021 S GREENFIELD RD UNIT 11 MESA	AZ	85206
WEISS LAURIE E	1021 S GREENFIELD RD UNIT 11 MESA	AZ	85206-2664
PETKAU JAMES JACOB/LUCILLE MARIE	GROUP 514 BOX 18 WINNIPEG	MB	R2C 2Z2
NEAL JANET L	1021 S GREENFIELD RD UNIT 11 MESA	AZ	85206
UNGERAN NICK W	13103 47TH ST EDMONTON	AB	T5H3H5
MATTISON MARJIE	1021 S GREENFIELD 1122 MESA	AZ	85206
BLIND JOHN A/JANE M	2311 PINE VALLEY VIEW COLORADO SPRINGS	CO	80920
POWERS VENITA D	1021 S GREENFIELD RD NO 112 MESA	AZ	85206
CAMPBELL JOANNE	1021 S GREENFIELD RD 1125 MESA	AZ	85206
MCINTIRE HELEN J	1021 S GREENFIELD RD #1126 MESA	AZ	85206
HENZLER JUDE/GRACE A	251 MCCARRY ST 19 C ANCHORAGE	AK	99508
HERNANDEZ VICTORIA	1021 S GREENFIELD RD NO 121 MESA	AZ	85206
FIERKE LEANN V	120 INDIAN WOOD LN INDIAN HEAD PARK	IL	60525
GOYNE PHILLIP/MINERVA	1021 S GREENFIELD RD UNIT 12 MESA	AZ	85206

BLOWERS DIXIE L	1021 S GREENFIELD RD UNIT 12 MESA	AZ	85206
ARCHLAND PROPERTY I LLC	5055 N 12TH ST STE 200 PHOENIX	AZ	85014
KILLIAN COMPANY	4445 E HOLMES AVE NO 102 MESA	AZ	85206
LEE FAMILY TRUST	1800 CALLE SUENOS GLENDALE	CA	91208
MOUNTAIN AMERICA FEDERAL CREDIT UNION INC	7181 S CAMPUS VIEW DR WEST JORDAN	UT	84084
SCP 2003D 4 LLC	ONE CVS DR WOONSOCKET	RI	2895
BANGERTER JERRY LYNN/EILEEN	1866 E STEPHENS DR TEMPE	AZ	85283
TO ANH KHANH	1350 S GREENFIELD RD 1080 MESA	AZ	85206
WENZEL VICTORIA	1350 S GREENFIELD RD NO 207 MESA	AZ	85206
CAMPILLO ANA	1350 S GREENFIELD RD UNIT 10 MESA	AZ	85206
ANDERSON GAYLE L/JACQUELINE A	1350 S GREENFIELD RD UNIT 10 MESA	AZ	85206
TRULSON CURTIS/LESLEY	PO BOX 116 ROSS	ND	58776
FALK JAN PETER MORGAN/RODRICKS LIANNE ESTHER	1350 S GREENFIELD RD NO 108 MESA	AZ	85206
DENNIS DORCAS T/PEOPLES RAYMOND C JR	1350 S GREENFIELD RD UNIT 10 MESA	AZ	85206
NELSON RANDY/MARY	736 34TH AVE W W FARGO	ND	58078
FREDIE GARDNER LIVING TRUST	1350 S GREENFIELD RD UNIT 10 MESA	AZ	85206-3495
PURCELL SCOTT/KATHLEEN	1350 S GREENFIELD RD NO 108 MESA	AZ	85206
D R HORTON INC	7255 E HAMPTON AVE 101 MESA	AZ	85209
FORT RITA	1021 S GREENFIELD RD UNIT 10 MESA	AZ	85206
TEWES SUE ANNE	P O BOX 8400 MESA	AZ	85214
BITTNER ELMER M/DELORIS A TR	1021 S GREENFIELD RD UNIT 10 MESA	AZ	85206
AFFRONTI JOHN C/GAYLE A	2028 E FREEPORT LN GILBERT	AZ	85234
HALSEY CHARLOTTE A TR	1021 S GREENFIELD RD NO 100 MESA	AZ	85206
DAGRAS PAULINE D	1021 S GREENFIELD RD UNIT 10 MESA	AZ	85206
GRANT GUNNELL FAMILY TRUST ETAL	C/O GEVAN RUDD MESA	AZ	85206
LOHMAN BRIAN J/MICHELLE	2003 E FREEPORT LN GILBERT	AZ	85234
GARVEY DIANE E	1021 S GREENFIELD RD UNIT 10 MESA	AZ	85206
SAVARESE ROCHELLE	1021 S GREENFIELD RD 1010 MESA	AZ	85206
HUBER GLEN/SANDRA	1021 S GREENFIELD RD NO 101 MESA	AZ	85206
ARNOLD FREDERICK E	PO BOX 124 MIDLAND	MI	48640
BARONE FAMILY LIVING TRUST	1021 S GREENFIELD RD UNIT 10 MESA	AZ	85206
KLIPP ROBERT/CLARICE A	1021 S GREENFIELD RD NO 101 MESA	AZ	85206
MULLER JUDITH A	1021 S GREENFIELD RD UNIT 10 MESA	AZ	85206-2655
BISHOP KIM	1021 S GREENFIELD RD UNIT 10 MESA	AZ	85206

REINHARDT ELISABETH J TR	1021 S GREENFIELD RD UNIT 10 MESA	AZ	85206
CELAYA RICHARD G/NORMA J	1021 S GREENFIELD RD #1018 MESA	AZ	85206
DUMOLIEN THOMAS A/KAY L	1021 S GREENFIELD RD UNIT 10 MESA	AZ	85206
DAVIES DAVID WAYNE/KIRSTIN DIANE	22 AUBURN SOUND PLACE SE CALGARY	AB	T3M 0G1
MARY KAY GENTRY REVOCABLE TRUST	1021 S GREENFIELD RD UNIT 10 MESA	AZ	85206-2655
MEIGHAN DONALD E/ELEANOR J	1021 S GREENFIELD RD UNIT 10 MESA	AZ	85206
JOHNSTED LORI	8615 12TH STREET SE LAKE STEVENS	WA	98258
KENNEDY BRUCE/BARBARA	22240 CIRCLE DR N CABLE	WI	54821
WOLFE BERNEDA M	1021 E GREENFIELD RD UNIT 10 MESA	AZ	85206
MANKENBERG LIVING TRUST	1021 S GREENFIELD RD UNIT 10 MESA	AZ	85206-2656
KRAFT TERRENCE D/DONNA J	1021 S GREENFIELD RD NO 102 MESA	AZ	85206-2656
HIGBEE GAYE ANN	1021 S GREENFIELD RD UNIT 10 MESA	AZ	85206-2656
JANES DALE E/WINIFRED J TR	1021 S GREENFIELD RD MESA	AZ	85206
LUND RODNEY	74219 318TH ST SOUTH HAVEN	MIN	55382
GILBERTSON RON/CHERYL J	1021 S GREENFIELD RD NO 105 MESA	AZ	85206
SUTTER EMERY L	1021 S GREENFIELD RD NO 112 MESA	AZ	85206
JANIS L LEONATTI REV TRUST/LEONATTI FRANCIS A	37031 JEROME DR STERLING HEIGHTS	MI	48312
DON DAN & DAVE SMITH LLC	208 S COUNTRY CLUB MESA	AZ	85210
HAWKINS TERRY D	1021 S GREENFIELD RD UNIT 11 MESA	AZ	85206
JOSHI BALVIR/CATHERINE ROSE	6373 ICARUS DR NANAIMO	BC	V9V1N4
GASHYNA JACK A/VALERIE	53 AUGUSTA DR HEADINGLY	MB	R4H 1J3
MEDELLIN ROBERT/DEBRA	1021 S GREENFIELD RD NO 113 MESA	AZ	85206
WOLF LIVING TRUST	1021 S GREENFIELD RD UNIT 11 MESA	AZ	85206
PETERSON VERNON L/SHIRLEY M	7664 E OVERLOOK DR SCOTTSDALE	AZ	85255
SCHEUERMANN ADAM	1021 S GREENFIELD RD UNIT 11 MESA	AZ	85206-2666
SMITH WARREN L JR/BARBARA E	703 KENTWOOD DR RACINE	WI	53402
HAUGEN DOYLE/ARMANDE	319 PEREHUDOFF CRES SASKATOON	SK	57N4H1
DITTMER MARVIS J	1021 S GREENFIELD RD UNIT 11 MESA	AZ	85206
ROSALIE DARLENE L	1021 S GREENFIELD RD STE 114 MESA	AZ	85206-2666
WEATHERSPOON GEORGIA M/GUSTON MICHAEL JOSEPH	7925 SHREVE RD FALLS CHURCH	VA	22043
BIERL LEROY E/DIANE M	1021 S GREENFIELD RD UNIT 11 MESA	AZ	85206-2666
KAREN A OWENS TRUST	1021 S GREENFIELD RD UNIT 11 MESA	AZ	85206
FRANKLIN AND SHIRLEY M RADA LIV TRUST	1021 S GREENFIELD RD MESA	AZ	85206
BURLESON LARRY/CHEYRL TR	6410 E REDMONT DR MESA	AZ	85215

GABLE JANICE S	1021 S GREENFIELD RD UNIT 11 MESA	AZ	85206
ELLISON VERN K	1021 S GREENFIELD RD 1151 MESA	AZ	85206
JONES ROBERT E/MURIEL E	1021 S GREENFIELD RD 1152 MESA	AZ	85206
KIRKEIDE MELVIN A/LAVONNE B	3401 28TH ST S #102 FARGO	ND	58103
ELLING MARIAN MARIE	1021 S GREENFIELD RD 1154 MESA	AZ	85206
PALODICHUK MARY ANN	1021 S GREENFIELD RD 1155 MESA	AZ	85206
GRAVES WILLIAM STANLEY JR	1021 S GREENFIELD RD UNIT 11 MESA	AZ	85206
ADAMS EVE T	1021 S GREENFIELD STE 1157 MESA	AZ	85206
BROMLEY PHYLLIS/PARKER BARBARA A	1021 S GREENFIELD RD UNIT 11 MESA	AZ	85206-2667
LEADLEY GEORGE J/JOANNE M HARKINS	1021 S GREENFIELD RD STE 115 MESA	AZ	85206
MYERS NANCY S TR	1021 S GREENFIELD RD UNIT 11 MESA	AZ	85206
JOYCE CHRISTINA M	1021 S GREENFIELD RD UNIT 11 MESA	AZ	85206
SCHOELER LARRY L/KATHIE J	3520 SUNRISE RD CHEYENNE	WY	82001
STICKEL HARRY/LORALEE J	1021 S GREENFIELD NO 1163 MESA	AZ	85206
CHAPMAN ELSIE	1021 S GREENFIELD RD 1164 MESA	AZ	85206
REDDEMANN SHELDON A/DONNA M	PO BOX 301 HOWARD LAKE	MN	55349
OLSON LAWRENCE E/BARBARA M	1021 S GREENFIELD RD MESA	AZ	85206
SCHOFIELD LEANNA C	1021 S GREENFIELD RD NO 116 MESA	AZ	85206
PARKS MARIELLEN	1021 S GREENFIELD RD UNIT 11 MESA	AZ	85206
ROZEBOOM ERIC A/JOLENE	6173 310TH ST SANBORN	IA	51248
PULDA ROSALIE C	1021 S GREENFIELD RD UNIT 11 MESA	AZ	85206
KELLER NANCY A TR	1021 S GREENFIELD RD UNIT 11 MESA	AZ	85206
HAWKINS PATRICIA A	1021 S GREENFIELD RD UNIT 11 MESA	AZ	85206-2668
LACEY PATRICIA L	1021 S GREENFIELD RD 117 MESA	AZ	85206
SACCOCCIA RALPH C/CAROLE D	1021 S GREENFIELD RD UNIT 11 MESA	AZ	85206
CHARLES A RUBINELLI TRUST NOVEMBER 8 1993	1021 GREEN FIELD RD NO 1175 MESA	AZ	85206
PUSTINA SHIRLEY/BARCLAY LYNN L BECKER	1021 S GREENFIELD RD UNIT 11 MESA	AZ	85206
GILLS RAMONA	1021 S GREENFIELD RD UNIT 11 MESA	AZ	85206
NEAL JANET L	1021 S GREENFIELD RD UNIT 11 MESA	AZ	85206
MOHRMANN ELAINE	1021 S GREENFIELD RD UNIT 11 MESA	AZ	85206
BARNES ROBERT/BETH A	1021 S GREENFIELD RD UNIT 11 MESA	AZ	85206
MURDOCH CAMERON	1021 S GREENFIELD RD UNIT 11 MESA	AZ	85206
GLADE MARILYN B TR	1021 S GREENFIELD RD NO 118 MESA	AZ	85206
BONNIE J WAITE REVOCABLE TRUST	1021 S GREENFIELD RD UNIT 11 MESA	AZ	85206-2669

JARMON HOLLOW TRUST	1021 S GREENFIELD RD NO 118	MESA	AZ	85206
ERIC D HICHMAN LIVING TRUST	1021 S GREENFIELD RD UNIT 11	MESA	AZ	85206
LEONARD SYLVIA	1021 S GREENFIELD RD UNIT 11	MESA	AZ	85206
JOHNSON TRUST	1021 S GREENFIELD RD UNIT 11	MESA	AZ	85206
KANDICE F VANDENDRIESSCHE REVOCABLE LIVING TR	716 NUESE LN	MARSHALL	MN	56258
MODICA FAMILY TRUST	1021 S GREENFIELD RD UNIT 11	MESA	AZ	85206
TANGORRA JUDITH	1021 S GREENFIELD RD NO 119	MESA	AZ	85206
NELLIE JEAN FRANKLIN TRUST	1021 S GREENFIELD RD UNIT 11	MESA	AZ	85206
MARY LOU LETSON REVOCABLE LIVING TRUST	1021 S GREENFIELD RD NO 119	MESA	AZ	85206
HERBERT S HOLLAND AND SANDEE L HOLLAND REV TR	686 S PARKCREST ST	GILBERT	AZ	85296
HOOKER FRED W/GLENDA Y	1021 S GREENFIELD RD NO 119	MESA	AZ	85206
BRUNEAU ANTOINE RAYMOND/MCCANN DEBRA LYNN	NO 66 53302 RGE RD 261	SPRUCE GROVE	AB	T74 1A7
AUSTIN JANINE L/MORROSS MICHAEL	1021 S GREENFIELD RD UNIT 11	MESA	AZ	85206
ALLEN MARY ELLEN TR	37850 COLORADO AVE	AVON	OH	44011
TAMMY ANN WILLIAMS REVOCABLE TRUST	460 BRITE DR	LAKE HAVASU CITY	AZ	86406
STEINHAUER MICHAEL	1021 S GREENFIELD RD UNIT 11	MESA	AZ	85206
TAYLOR DONALD C/SYLVIA M	1021 S GREENFIELD RD UNIT 12	MESA	AZ	85206
FARLEY WILLIAM C/JANA L	1021 S GREENFIELD RD # 1201	GILBERT	AZ	85206
LATSKO JOHN W/MARION H	1850 E LAREDO PL	CHANDLER	AZ	85225
OSLAND DOUGLAS A/JUDITH A	1021 S GREENFIELD RD NO 120	MESA	AZ	85206
GARRETT LARRY RAY	4332 ROCKHILL RD	KANSAS CITY	MO	64110
CARPENTER DARLENE	1021 S GREENFIELD RD UNIT 12	MESA	AZ	85206
WHITE CARL R/MARTHA M TR	1021 S GREENFIELD RD UNIT 12	MESA	AZ	85206
SINCLAIR FAMILY TRUST	1021 S GREENFIELD RD UNIT 12	MESA	AZ	85206
WILLIAM C AND SHARON J FRIEDRICH REV TRUST	2015 PAULIS DR	FARIBAULT	MN	55021
SORENSEN DENIS S/CLARISSA J TR	4075 W CENTENNIAL	CEDAR HILLS	UT	84062
ROSEMARY GIANGUZZO REVOCABLE LIVING TRUST	1021 S GREENFIELD RD UNIT 12	MESA	AZ	85206
JANICE WATT REVOCABLE LIVING TRUST	1021 S GREENFIELD RD UNIT 12	MESA	AZ	85206
JAMES AND ANNE HANLON LIVING TRUST	1021 S GREENFIELD RD UNIT 12	MESA	AZ	85206
ELIZABETH A SECHRIST LIVING TRUST	1021 S GREENFIELD RD UNIT 12	MESA	AZ	85206
MORRIS YOLANDE M	1021 S GREENFIELD RD NO 121	MESA	AZ	85206
SNYDER DOROTHY M TR	1021 S GREENFIELD RD 1215	MESA	AZ	85206
HAUG ROY H/JOAN M	1021 S GREENFIELD RD UNIT 12	MESA	AZ	85206

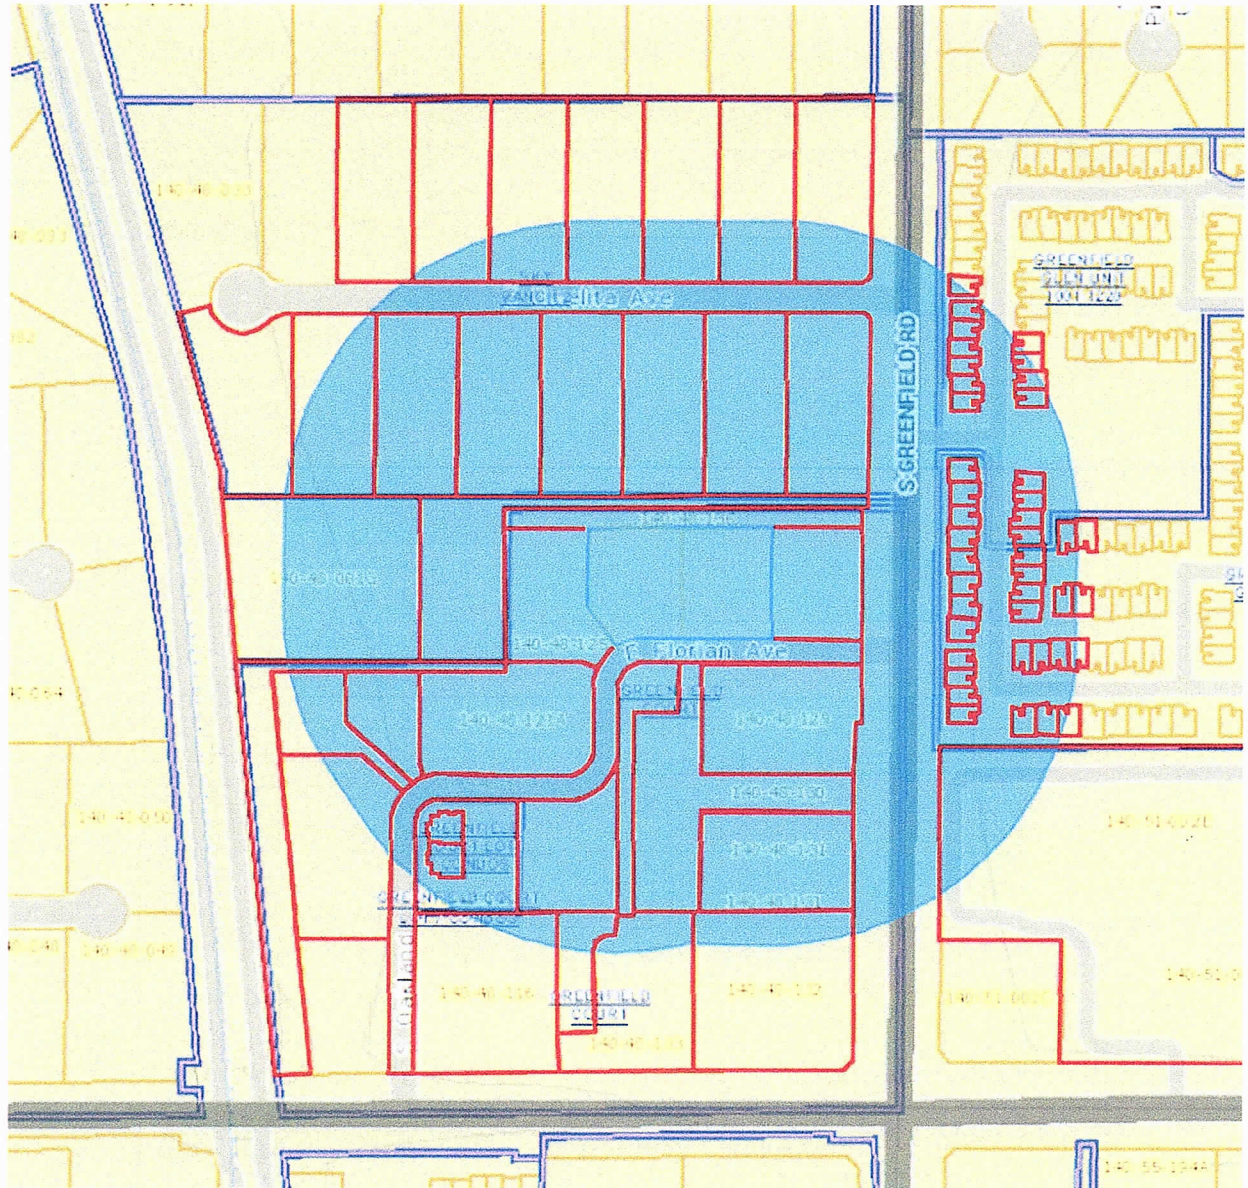

500' MAILING AREA

Owner

SALT RIVER PROJECT AG IMP & POWER DIST
SALT RIVER PROJECT AG IMP & POWER DIST
CROCKETT JONATHAN/JILLIAN
SOTO ALFRED W/MARIE
GETTLER RUSSELL L/JOYCE A
HALL ANDREW S/ELIZABETH J TR
NELSON T DELBERT/DOROTHY L TR
HEINER QUENTIN W & JUDITH E
FOMBELLE GREG JAMES
BARTON BATTISTI TRUST
ZIMMER WILLIAM A/LINDA W
GETTLER STEVEN L/NANCY J
DE LA RIVA ENRIQUE/MARIA S
MATHIESEN WARREN LEE/RENEE LYNN
DON AND GLENNA BIGELOW LIVING TRUST
SCHRAMM SHERRY L TR
STARKS REBECCA
TEN MOUNTAIN INVESTMENTS LLC
BEN FATTO LP/MT OLYMPUS INV LLC
MARC COMMUNITY RESOURCES INC
MARC COMMUNITY RESOURCES INC
CLFM INVESTMENTS LLC
ALL ABOUT SPEECH LLC
CLFM INVESTMENTS LLC

DRIGGS AND TURLEY HOLDINGS LLC
AQUA-TOTS SWIM SCHOOL HOLDING LLC
AQUA-TOTS SWIM SCHOOL HOLDING LLC
AQUA-TOTS SWIM SCHOOL HOLDING LLC
DESERT SCHOOLS FEDERAL CREDIT UNION
SWFC SOUTHERN LLC

MHK PROPERTIES LLC
AZG HOMEFIELD LLC

EPI TRADITIONS APARTMENTS LLC
BROWNFIELD WILMA E/LUBAN ANDREW D/CHERYL R
HARKLESS JULIE D
BATEMAN JAMES M/CAROL A
GLASS JOSEPH O/YASUKO TR
ORNELAS RAYMOND D
SCOTT GERALDINE

Property Address

4240 E SOUTHERN AVE MESA 85206

4354 E EMELITA AVE MESA 85206
4342 E EMELITA AVE MESA 85206
4328 E EMELITA AVE MESA 85206
4316 E EMELITA AVE MESA 85206
4304 E EMELITA AVE MESA 85206
4258 E EMELITA AVE MESA 85206
4246 E EMELITA AVE MESA 85206
4221 E EMELITA AVE MESA 85206
4239 E EMELITA AVE MESA 85206
4251 E EMELITA AVE MESA 85206
4265 E EMELITA AVE MESA 85206
4313 E EMELITA AVE MESA 85206
4327 E EMELITA AVE MESA 85206
4339 E EMELITA AVE MESA 85206
4355 E EMELITA AVE MESA 85206
1145 S OAKLAND MESA 85206
1132 S OAKLAND MESA 85206
4250 E FLORIAN AVE MESA 85206
4250 E FLORIAN AVE 101 MESA 85206
4262 E FLORIAN AVE MESA 85206
4309 E FLORIAN AVE MESA 85206
4320 E FLORIAN AVE MESA 85206

1102 S GREENFIELD RD MESA 85206
1110 S GREENFIELD RD MESA 85206
1122 S GREENFIELD RD MESA 85206
1136 S GREENFIELD RD MESA 85206
4330 E SOUTHERN AVE MESA 85206
1158 S GREENFIELD RD MESA 85206

1129 S OAKLAND 102 MESA 85206
1129 S OAKLAND 101 MESA 85206

4450 E SOUTHERN AVE MESA 85206
1021 S GREENFIELD RD 1088 MESA 85206
1021 S GREENFIELD RD 1089 MESA 85206
1021 S GREENFIELD RD 1090 MESA 85206
1021 S GREENFIELD RD 1091 MESA 85206
1021 S GREENFIELD RD 1092 MESA 85206
1021 S GREENFIELD RD 1093 MESA 85206

NGO TRANG P
MCDERMOTT DOUGLAS/LYDIA
POLKE DAVID A/TINNIE L
CARMIGIANO JOHN/BARBARA
GRYKA MAUREEN
HERNANDEZ VICTORIA
FIERKE LEANN V
GOYNE PHILLIP/MINERVA
BLOWERS DIXIE L
FORT RITA
TEWES SUE ANNE
BITTNER ELMER M/DELORIS A TR
AFFRONTI JOHN C/GAYLE A
HALSEY CHARLOTTE A TR
DAGRAS PAULINE D
GRANT GUNNELL FAMILY TRUST ETAL
LOHMAN FAMILY LIVING TRUST
GARVEY DIANE E
SAVARESE ROCHELLE
HUBER GLEN/SANDRA
ARNOLD FREDERICK E
BARONE FAMILY LIVING TRUST
KLIPP ROBERT/CLARICE A
MULLER JUDITH A
ALLEN MARY ELLEN TR
TAMMY ANN WILLIAMS REVOCABLE TRUST
STEINHAUER MICHAEL
TAYLOR DONALD C/SYLVIA M
SORENSEN DENIS S/CLARISSA J TR
ROSEMARY GIANGUZZO REVOCABLE LIVING TRUST
JANICE WATT REVOCABLE LIVING TRUST
JAMES AND ANNE HANLON LIVING TRUST
ELIZABETH A SECHRIST LIVING TRUST
MORRIS YOLANDE M
SNYDER DOROTHY M TR
HAUG ROY H/JOAN M

1021 S GREENFIELD RD 1094 MESA 85206
1021 S GREENFIELD RD 1095 MESA 85206
1021 S GREENFIELD RD 1096 MESA 85206
1021 S GREENFIELD RD 1097 MESA 85206
1021 S GREENFIELD RD 1098 MESA 85206
1021 S GREENFIELD RD 1217 MESA 85206
1021 S GREENFIELD RD 1218 MESA 85206
1021 S GREENFIELD RD 1219 MESA 85206
1021 S GREENFIELD RD 1220 MESA 85206
1021 S GREENFIELD RD 1001 MESA 85206
1021 S GREENFIELD RD 1002 MESA 85206
1021 S GREENFIELD RD 1003 MESA 85206
1021 S GREENFIELD RD 1004 MESA 85206
1021 S GREENFIELD RD 1005 MESA 85206
1021 S GREENFIELD RD 1006 MESA 85206
1021 S GREENFIELD RD 1007 MESA 85206
1021 S GREENFIELD RD 1008 MESA 85206
1021 S GREENFIELD RD 1009 MESA 85206
1021 S GREENFIELD RD 1010 MESA 85206
1021 S GREENFIELD RD 1011 MESA 85206
1021 S GREENFIELD RD 1012 MESA 85206
1021 S GREENFIELD RD 1013 MESA 85206
1021 S GREENFIELD RD 1014 MESA 85206
1021 S GREENFIELD RD 1015 MESA 85206
1021 S GREENFIELD RD 1197 MESA 85206
1021 S GREENFIELD RD 1198 MESA 85206
1021 S GREENFIELD RD 1199 MESA 85206
1021 S GREENFIELD RD 1200 MESA 85206
1021 S GREENFIELD RD 1209 MESA 85206
1021 S GREENFIELD RD 1210 MESA 85206
1021 S GREENFIELD RD 1211 MESA 85206
1021 S GREENFIELD RD 1212 MESA 85206
1021 S GREENFIELD RD 1213 MESA 85206
1021 S GREENFIELD RD 1214 MESA 85206
1021 S GREENFIELD RD 1215 MESA 85206
1021 S GREENFIELD RD 1216 MESA 85206

March 26, 2018

Red Mountain Endodontics
4332 E. Florian Avenue
Mesa, AZ

ZON18-00056

Neighborhood Meeting:

The neighborhood meeting was held on site on March 26, 2018 from 5:30pm to 6:30pm.

Present at meeting:

Eric Choules – Landmark Building Council (Developer/Contractor)

Mike Hall – Architect

There were no neighbors in attendance.

A handwritten signature in black ink, appearing to read 'Mike Hall', with a stylized flourish at the end.

Mike Hall