




Exhibit B

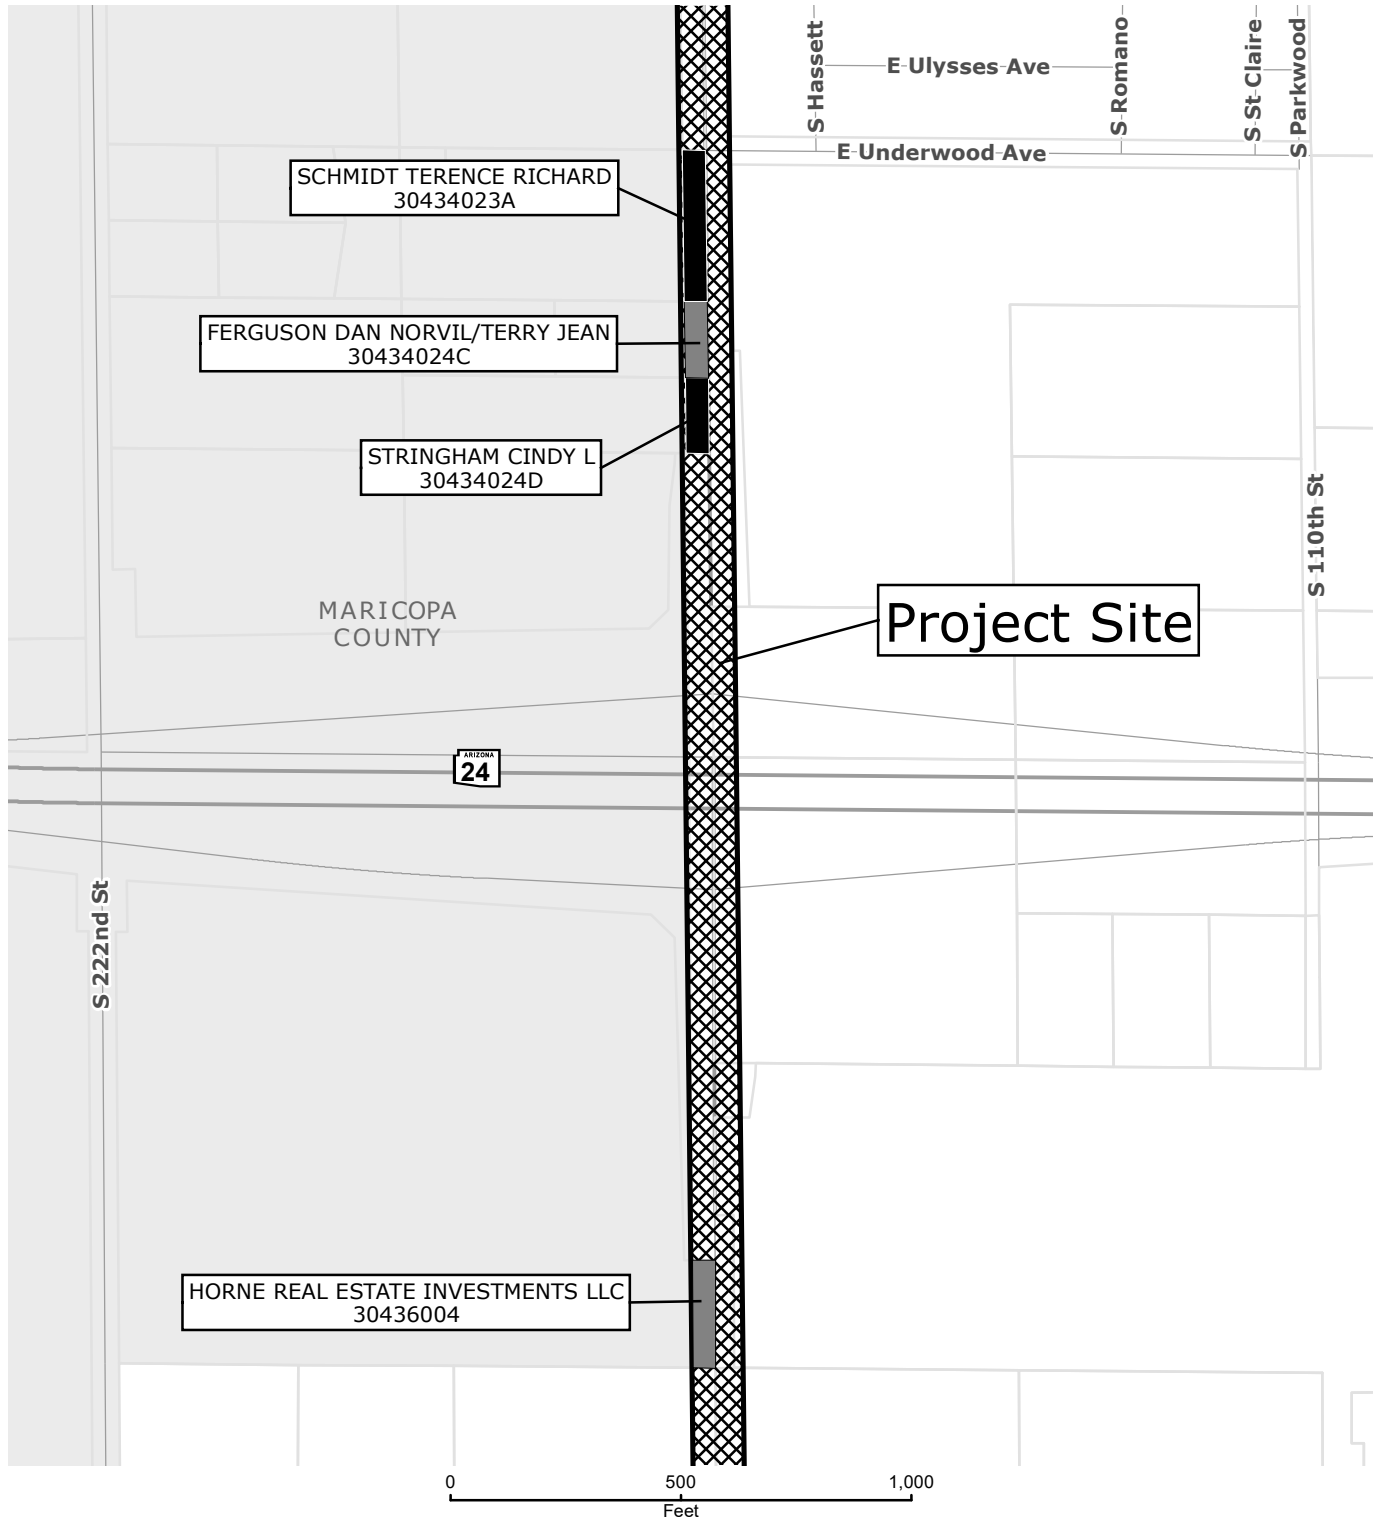

Signal Butte Road Project Number: CP0729

□ Parcels