



**SOUTH EAST VIEW** 

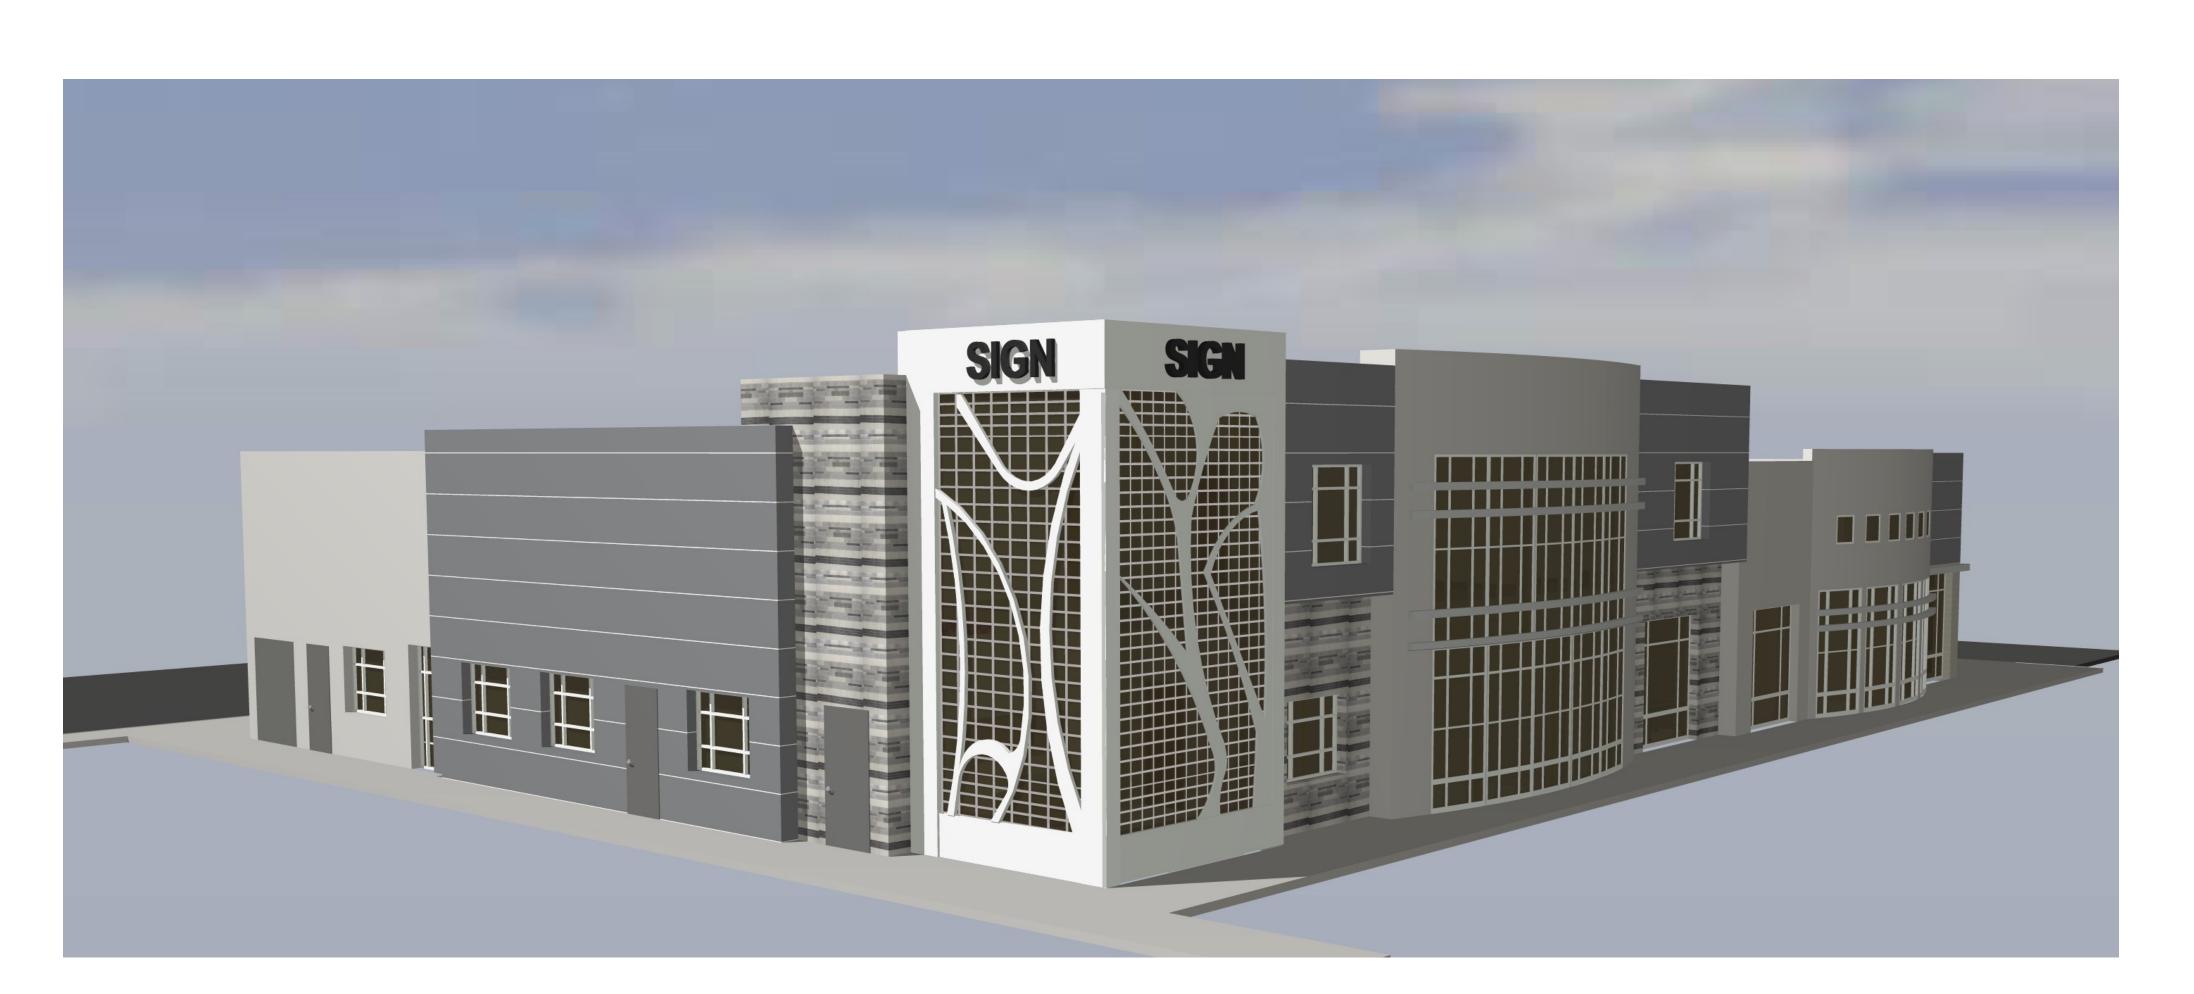

**NORTH EAST VIEW** 

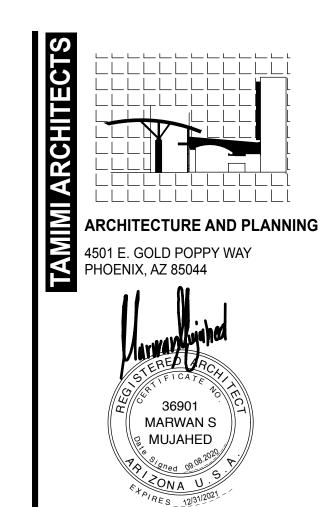

Kadija LLC

MIXED USE BUILDING O
SOUTHERN

SOUTHER

6465

85206

MESA, AZ

© 2020 this (hard copy or electronic) drawing is an instrument of service and the property of the Tamimi Architects and shall remain their property. The design professional shall not be responsible for any alterations, modifications or additions made to this drawing by any party other than the design professional. Use of this drawing shall be limited to the original site for which it was prepared and publication thereof is expressly limited to such use, re-use or reproduction. Unless otherwise agreed in writing, design professional reserves all copyright or other proprietary interest in this drawing, and it may not be re-used for any other purpose without the design professional's written consent. Publication by any method in whole or part is prohibited without the written permission of the design professional. Any information obtained or conclusions derived from this drawing shall be at the user's sole risk.

PROJECT NUMBER
2018-001

DATE OF ISSUE

DATE OF ISSUE **07.08.2020**REVISION NO.

PROJECT PHASE

PROJECT PHASE
SITE PLAN
PROJECT TEAM
Tamimi

SHEET CONTENTS

3D VIEWS

AS-109