

COPYRIGHT AND OWNERSHIP OF DOCUMENTS NOTICE

THIS DRAWING WAS PREPARED FOR A SPECIFIC USE ON A SPECIFIC SITE CONTEMPORANEOUSLY WITH ITS ISSUE DATE AND IT IS NOT TO BE USED ON A DIFFERENT PROJECT. THIS DRAWING IS AN INSTRUMENT OF PROFESSIONAL SERVICE AND IS PROTECTED BY COMMON LAW, STATUTORY AND OTHER RESERVED RIGHTS INCLUDING COPYRIGHT. IT MAY NOT BE REPRODUCED OR USED FOR ANY PURPOSE WITHOUT THE WRITTEN CONSENT OF THE DESIGN PROFESSIONAL © 2020

[illegible]

PROJECT NAME

WOODSPRING SUITES
HOTEL BASELINE &
MESA

PROJECT ADDRESS

NORTHEAST CORNER OF MESA DRIVE
& BASELINE ROAD
MESA, ARIZONA 85204



Drawn By:
BP

Checked By:
FM


Document Date:
05/21/2020

PROTOCOL:
WSS_v4_2019.1 (01/31/19)

BULLETIN THROUGH:
WSS_v2_B08

PROJECT NO.


PROFESSIONAL SEAL:

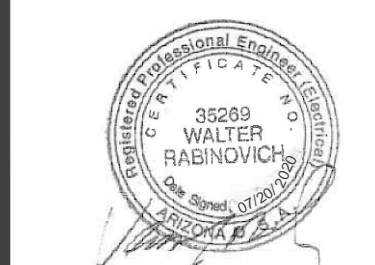

SHEET TITLE:
SITE PHOTOMETRIC
PLAN

SHEET NO. _____

PH1.1

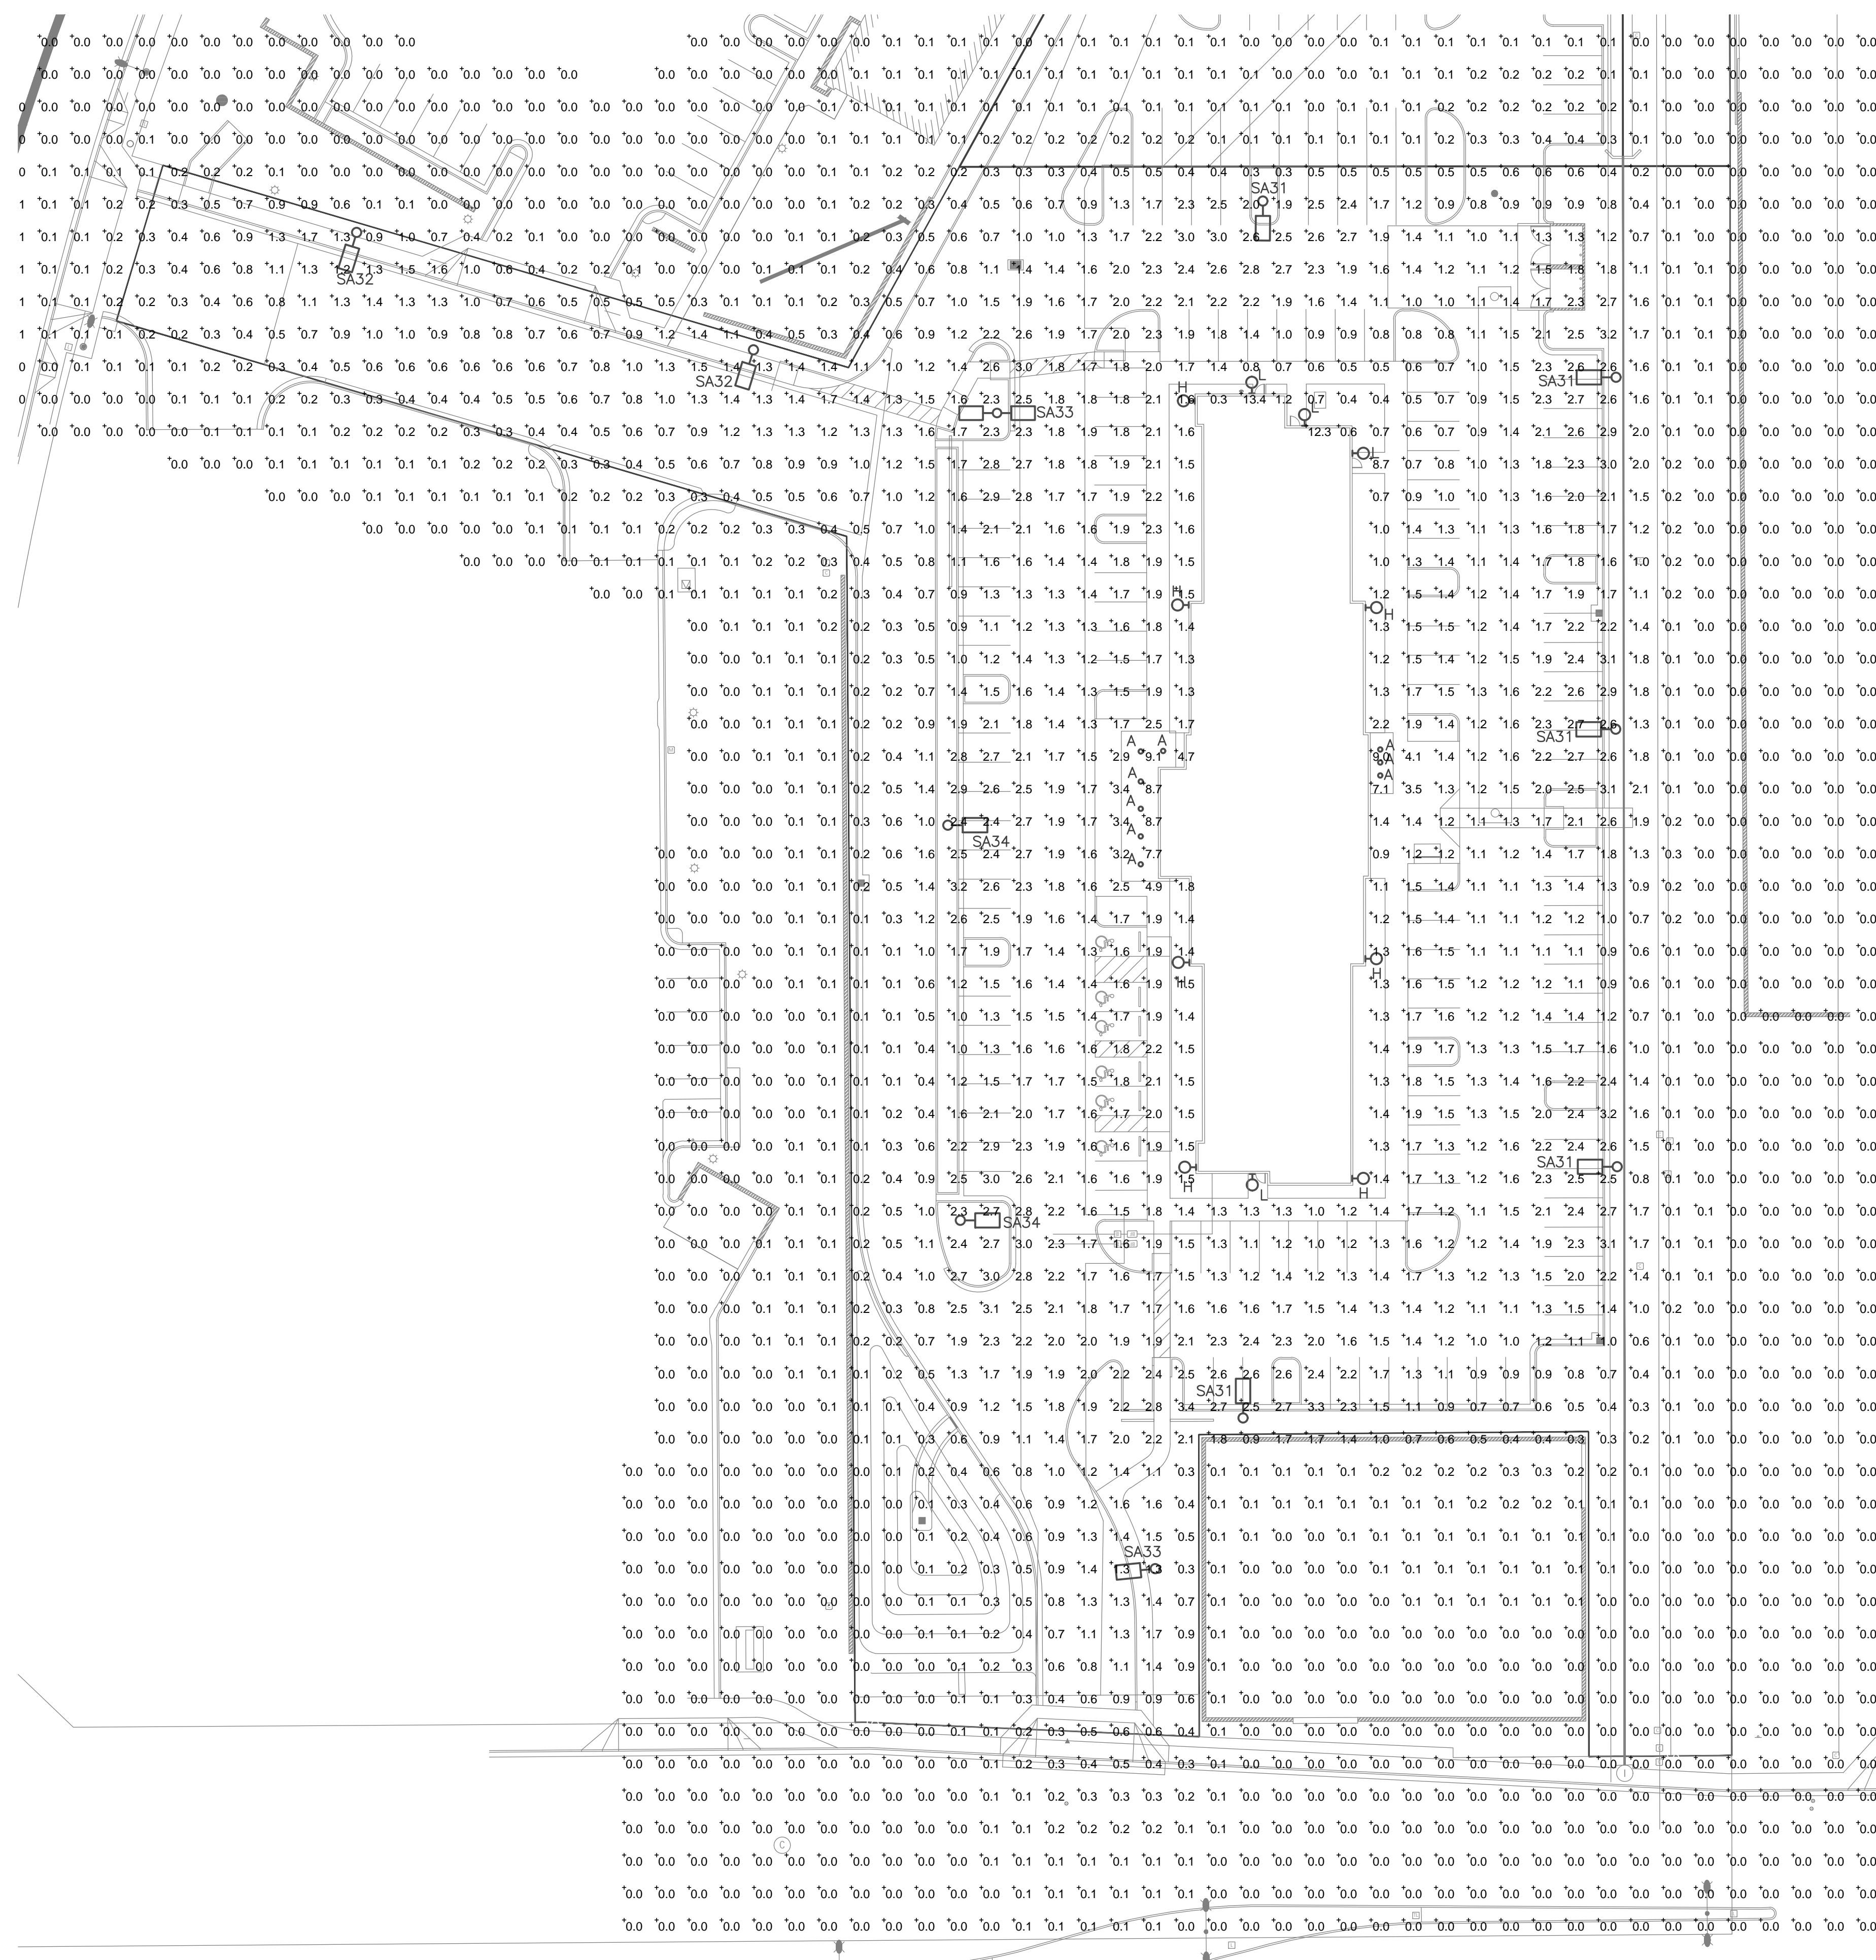

SITE PHOTOMETRIC PLAN

SCALE: 1" = 30'-0'

