
P-5 FACTORY WHITE

1 2 3 4 5 OH, DOORS 6 7 8 9 10 11 12

YAY YSJW

SOUTH ELEVATION NTS

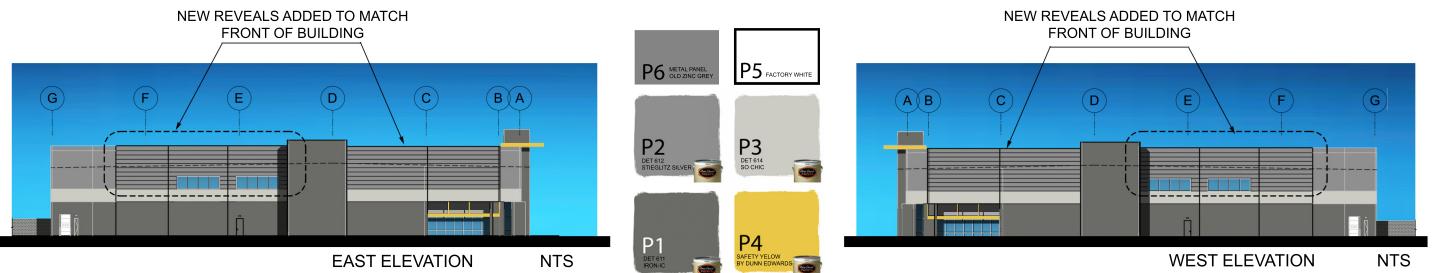

ALL PAINT DUNN EDWARDS OR APPROVED EOUAL

COLOR LEGEND:

AIRGATE | ???? E. E. RAY ROAD, M EXTERIOR ELEVATIONS

> A-201 40005.01 21SEP20 DRB REVISION: 230CT20

BALMER