





3 FRONT VIEW OF MONUMENT SIGN FROM SOUTHBOUND DOBSON
SCALE:

ATTACHED SIGNAGE
ALLOWED: 2 SF PER LINEAR FOOT OF SUITE FRONTAGE.
PROPOSED: 50 SF PER TYPICAL SUITE (24'-11" TYP. SUITE FRONTAGE)

DETACHED MONUMENT SIGN
ALLOWED: 80 SF OF SIGNAGE BASED ON LENGTH OF FRONTAGE
PROPOSED: 52 SF EACH PER TWO SIDES ALONG DOBSON ROAD

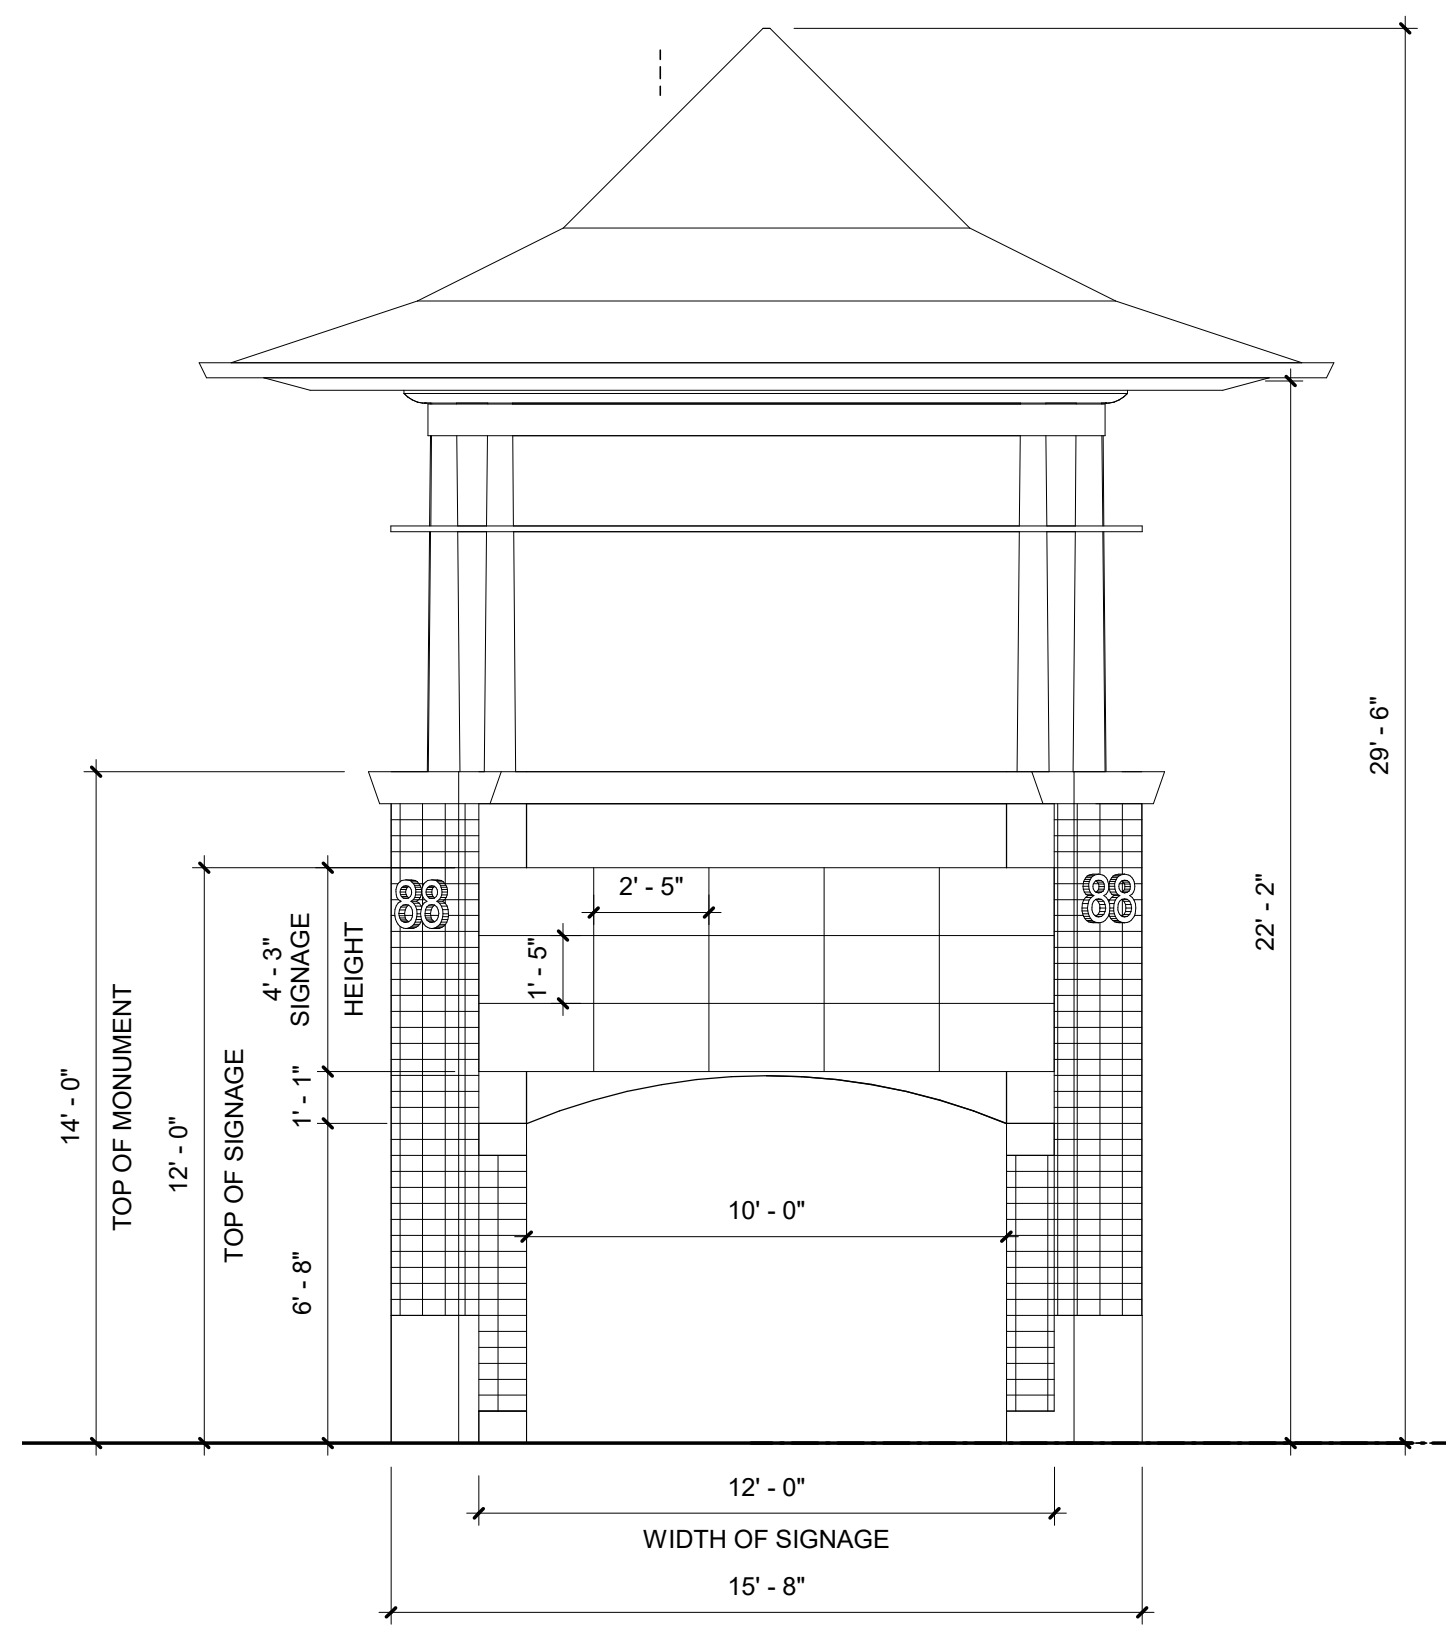

2 MONUMENT SIGN - NE ELEVATION
SCALE: 1/4" = 1'-0"

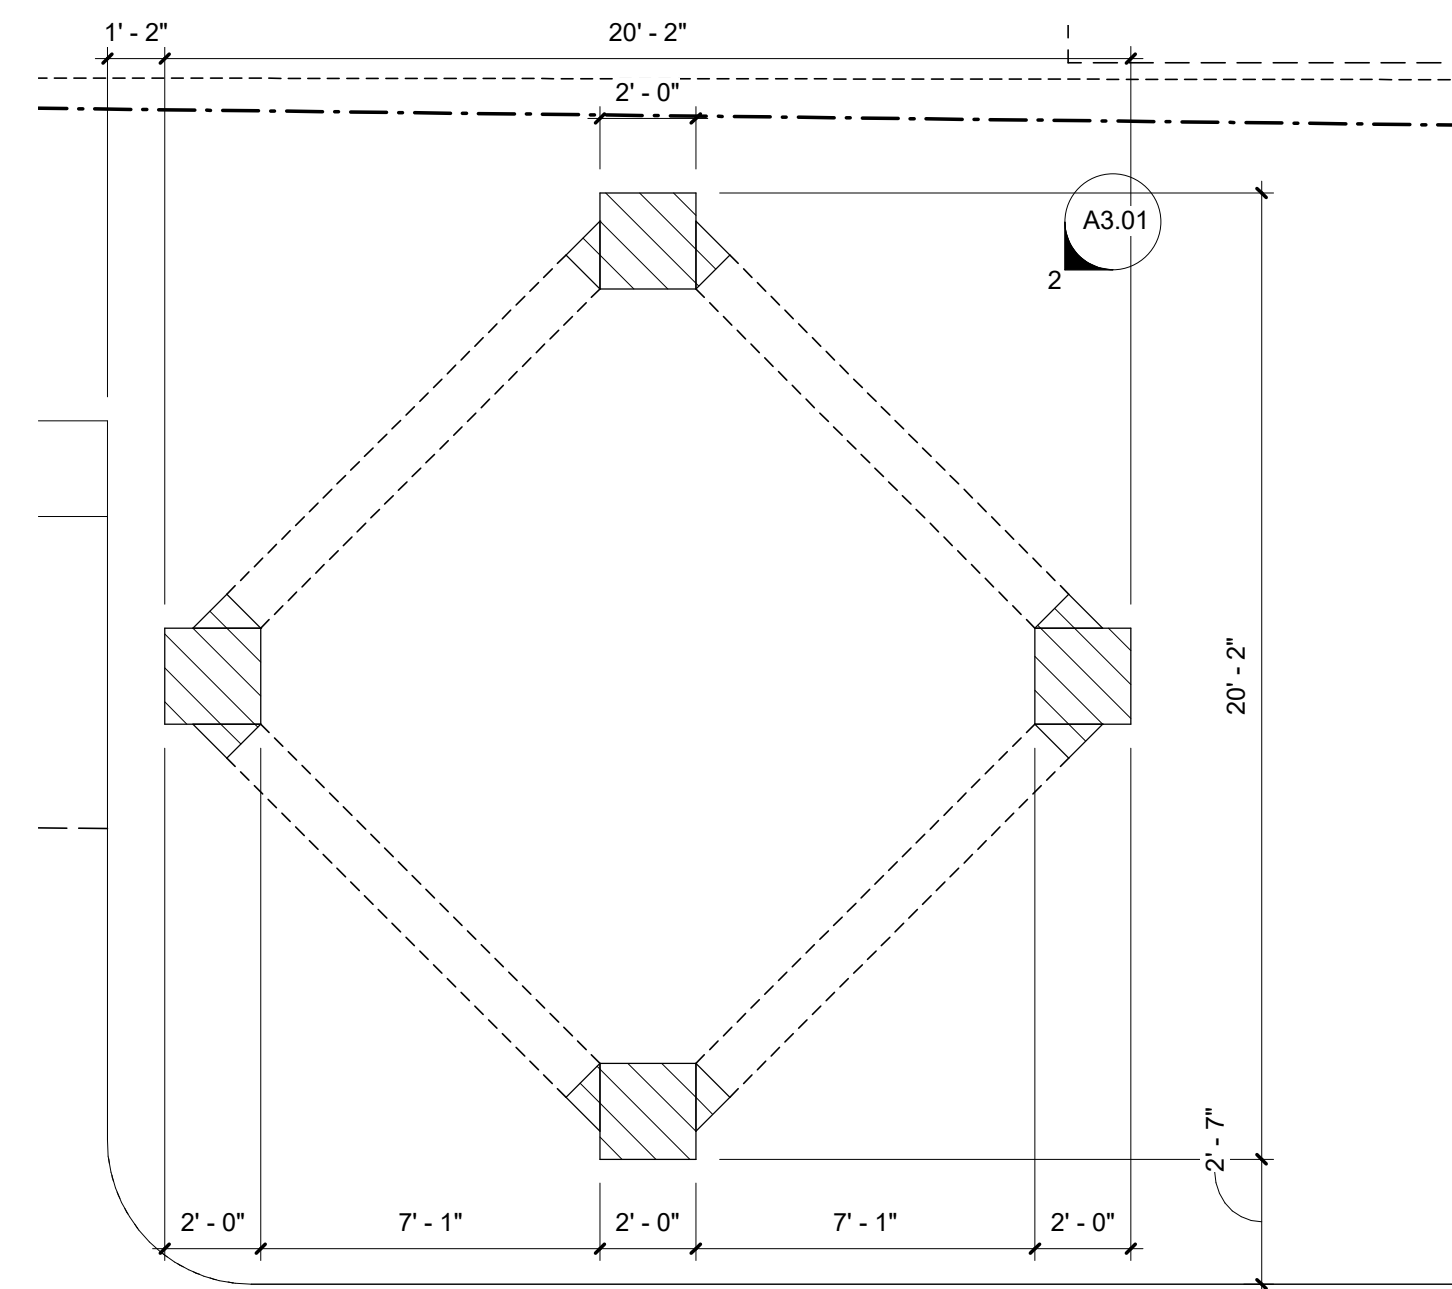

1 ENLARGED PLAN - MONUMENT SIGN
SCALE: 1/4" = 1'-0"

NOT FOR CONSTRUCTION

Revisions		
mark	description	date

Project Name:
MEKONG 88

88 S. DOBSON RD. MESA, AZ 85202

Date: 10/19/2020

Scale: 1/4" = 1'-0"

Dm: Author

Chk: Checker

Sheet Name:
SIGNAGE

Sheet No.

A3.01