





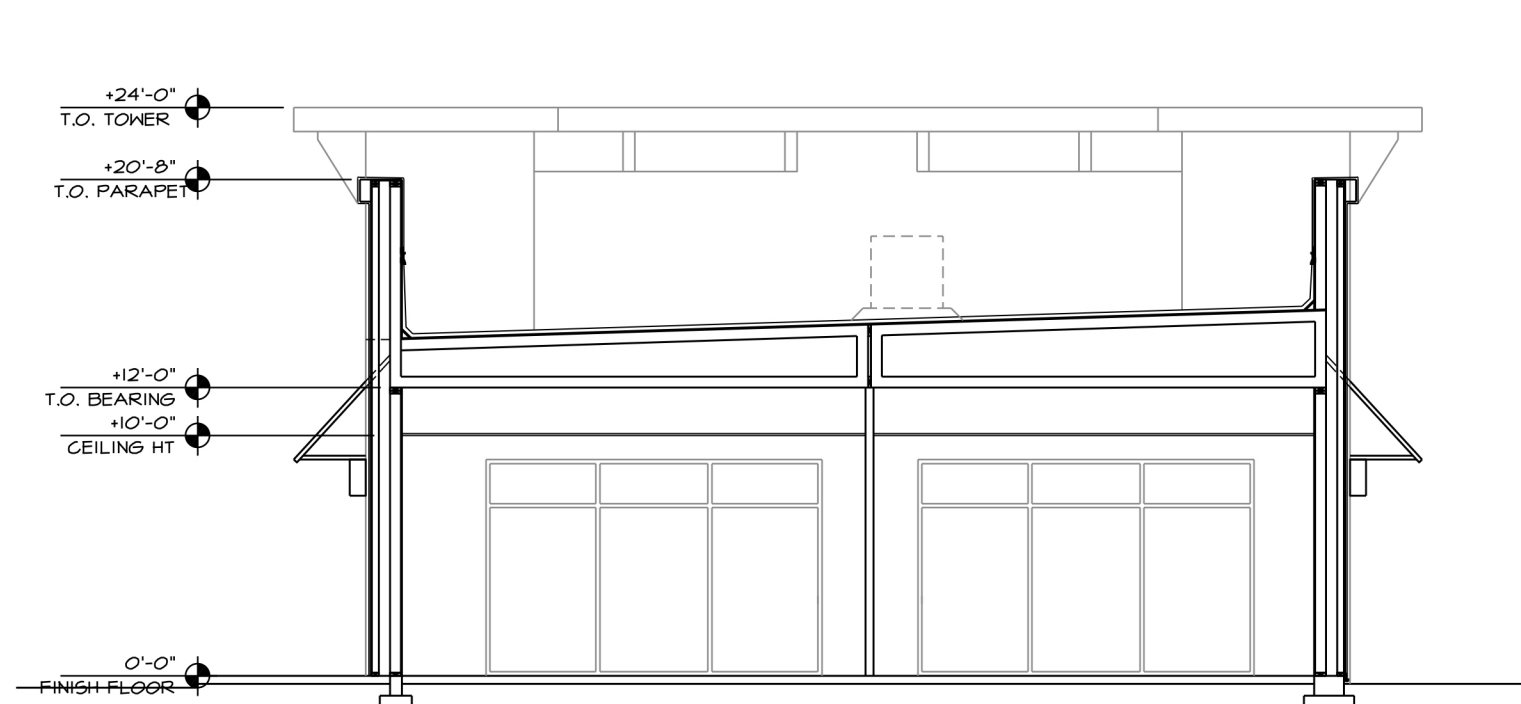


COLOR / MATERIAL SCHEDULE			
BUILDING:			
Manufacture:	Dani Edwards		
Building Stucco Color:	DE 641 - Soft Box		
Finish:	Sand Finish		
Manufacture:	Dani Edwards		
Building Stucco Color:	DE 643 - Almond Latte		
Finish:	Sand Finish		
Manufacture:	Dani Edwards		
Stucco Accent Color:	DE 6314 - Silver Polish		
Finish:	Sand Finish		
Manufacture:	Dani Edwards		
Stucco Accent Color:	DEA 58 - Northern Territory		
Finish:	Sand Finish		
Metall Awning:	ATAS Reverse Plan		
Color:	White Red		
Metall Awning Beam:	Painted		
Color:	Dani Edwards		
Color:	DE 58 - Northern Territory		
All storefront doors and windows shall be:	Painted		
Color:	Dark Bronze		
Anodized Aluminum Frame w/ Clear Glass:	Coronado		
Stone Veneer Manufacture:	Light		
Color:	Stone Veneer		
Metall Awning:	Stone Veneer		
Color:	Stone Veneer		
Green screen:	Green screen		

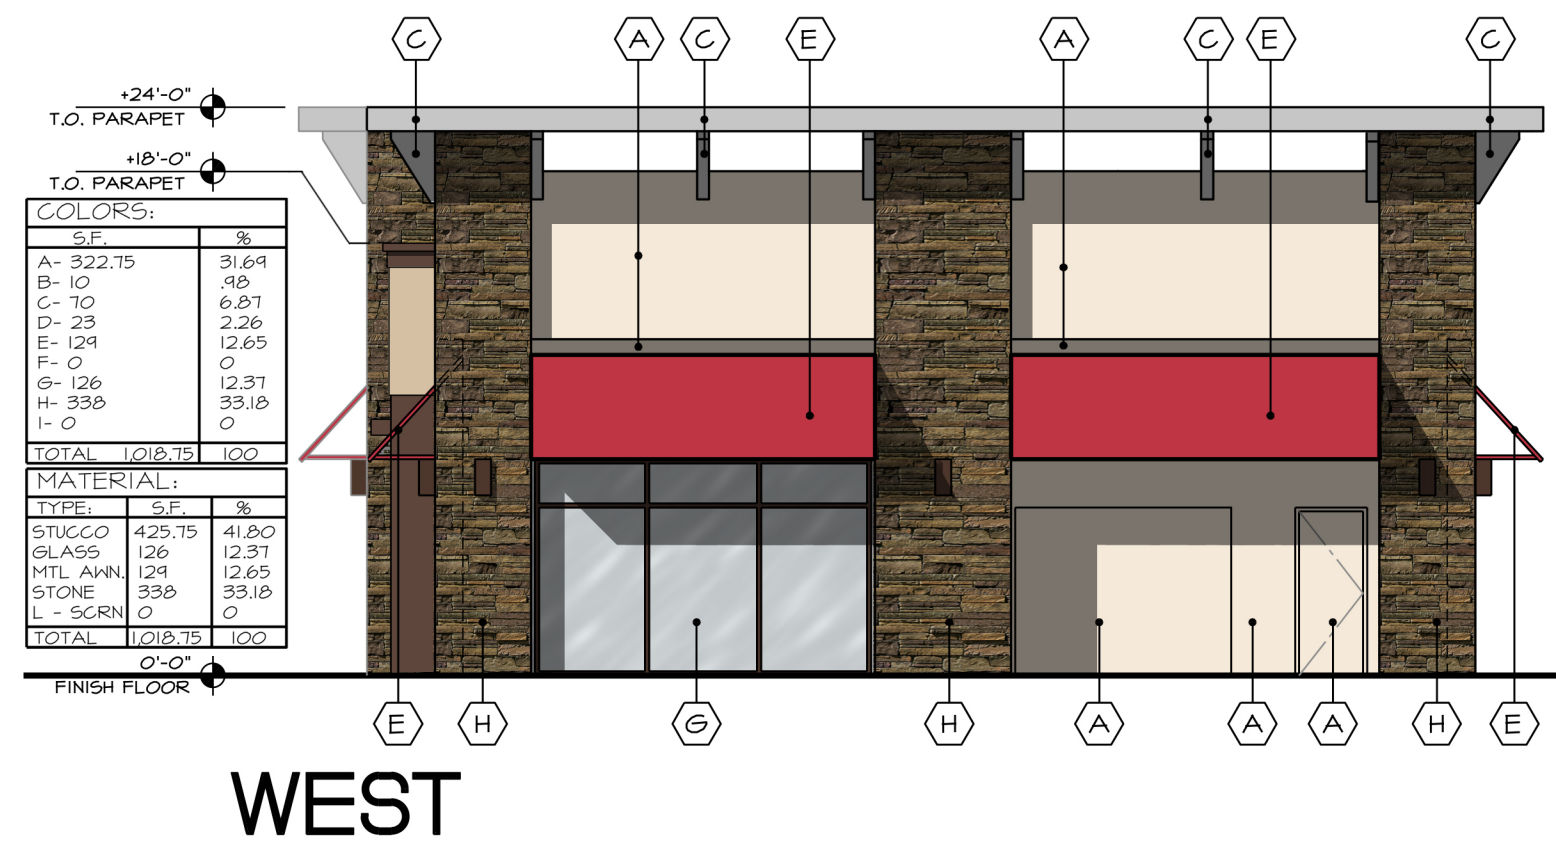

PRELIMINARY ELEVATIONS - WEST SIDE RETAIL BUILDING #1

PRELIMINARY SECTION A-A BUILDING #1

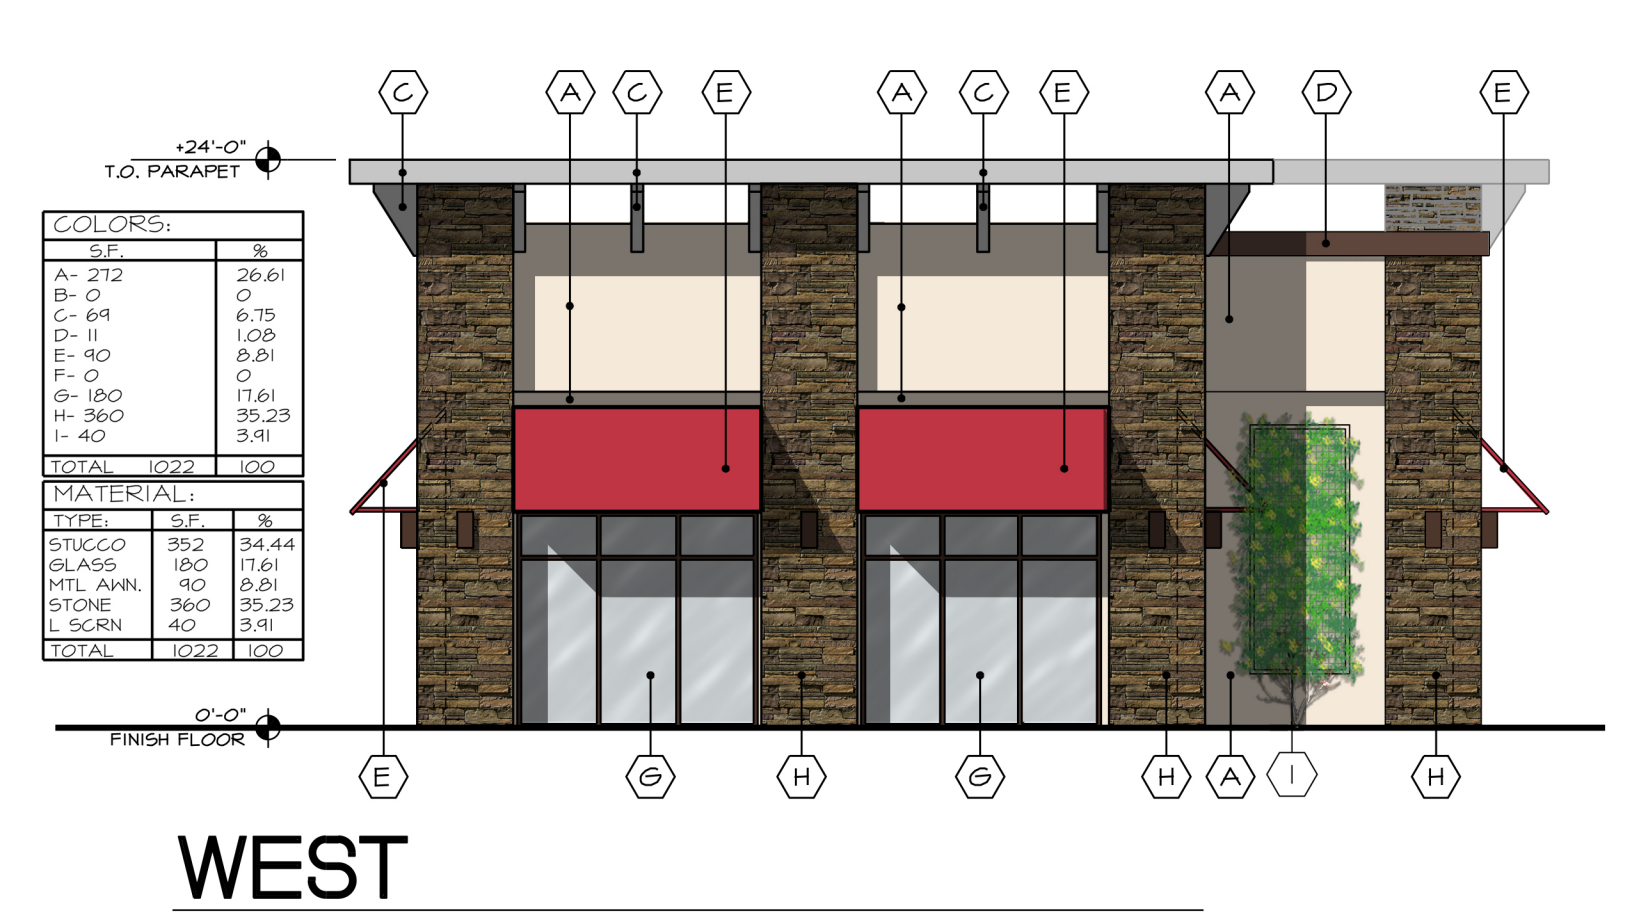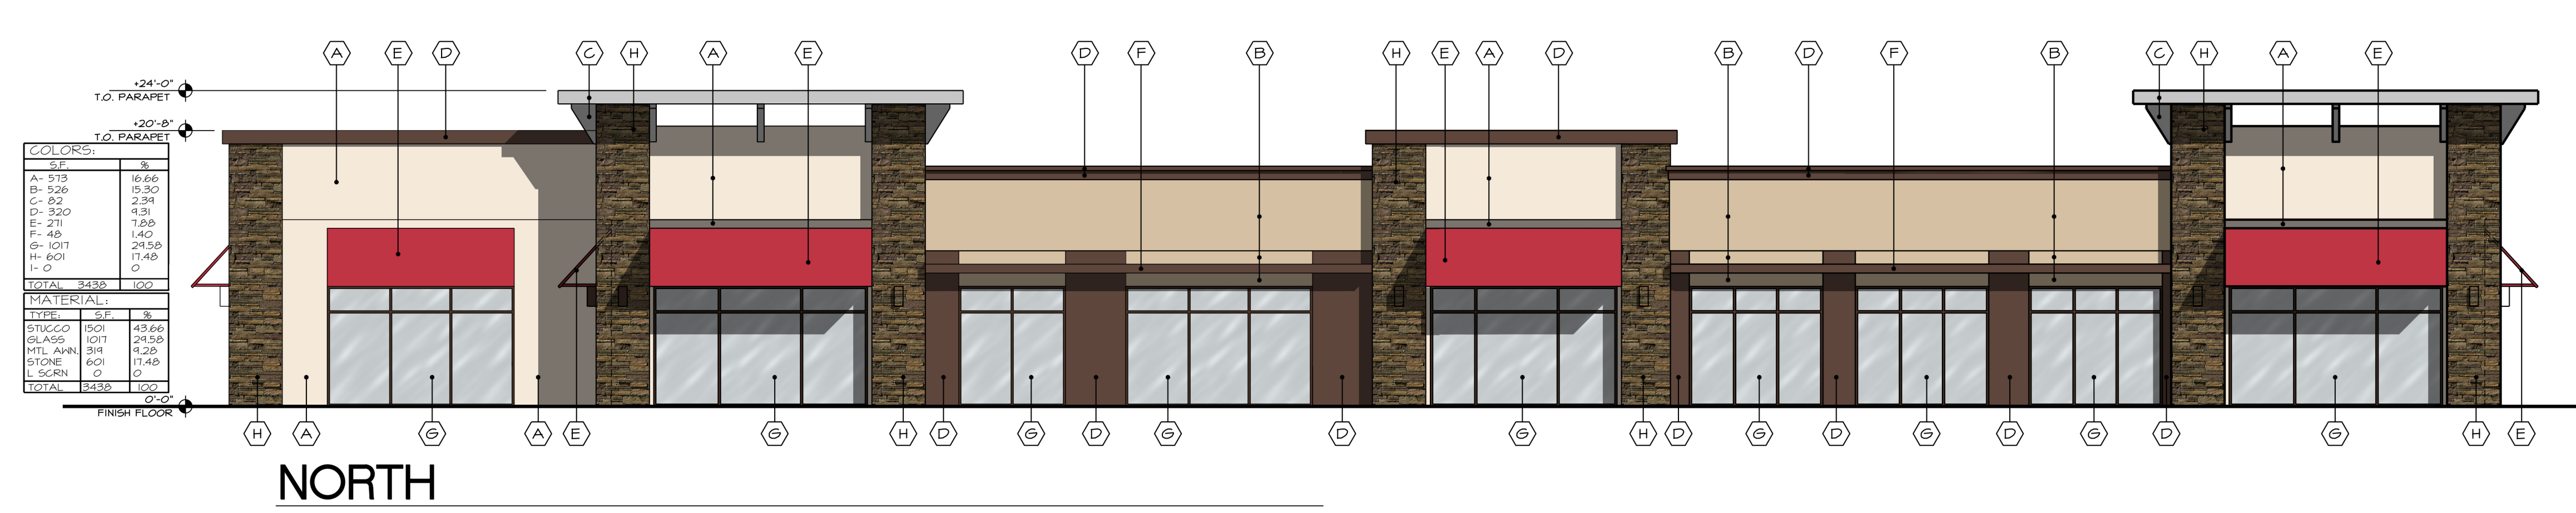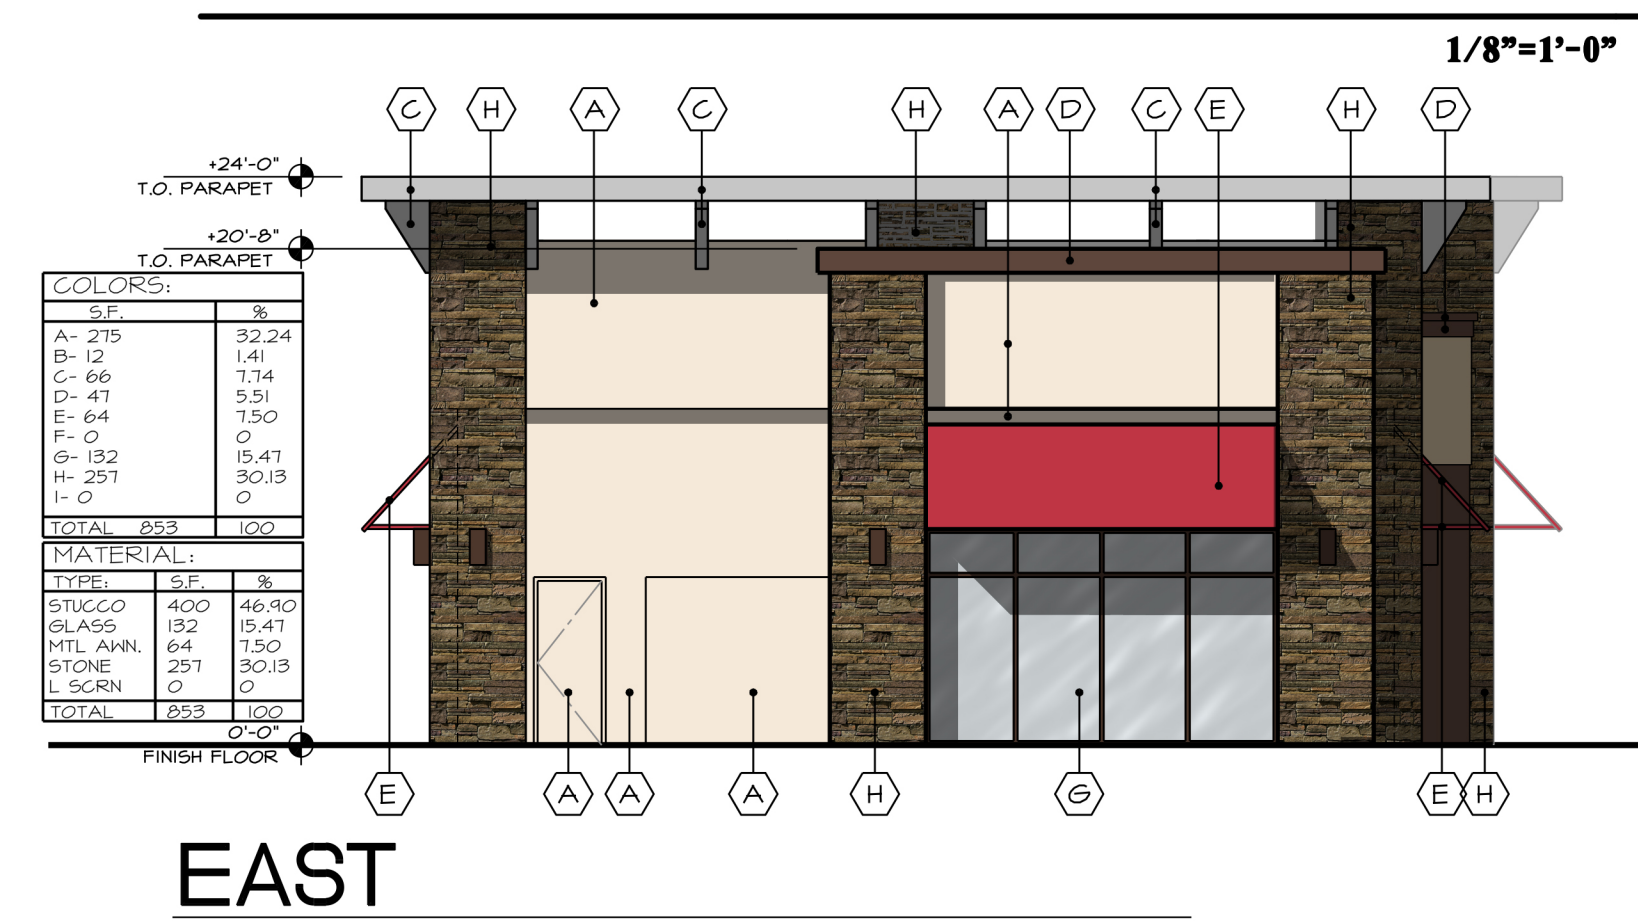

PRELIMINARY ELEVATIONS - EAST SIDE RETAIL BUILDING #2


PRELIMINARY ELEVATIONS

John Reddell Architects, Inc.
Architecture Interiors Land Planning
2168 E. Williams Field Rd, Gilbert, Arizona 85298
(602) 531-2854 Email: john@reddellarchitects.com


Power Village
6853 E. University Drive
Mesa, Arizona

Date: 6/11/20
Revisions:


C

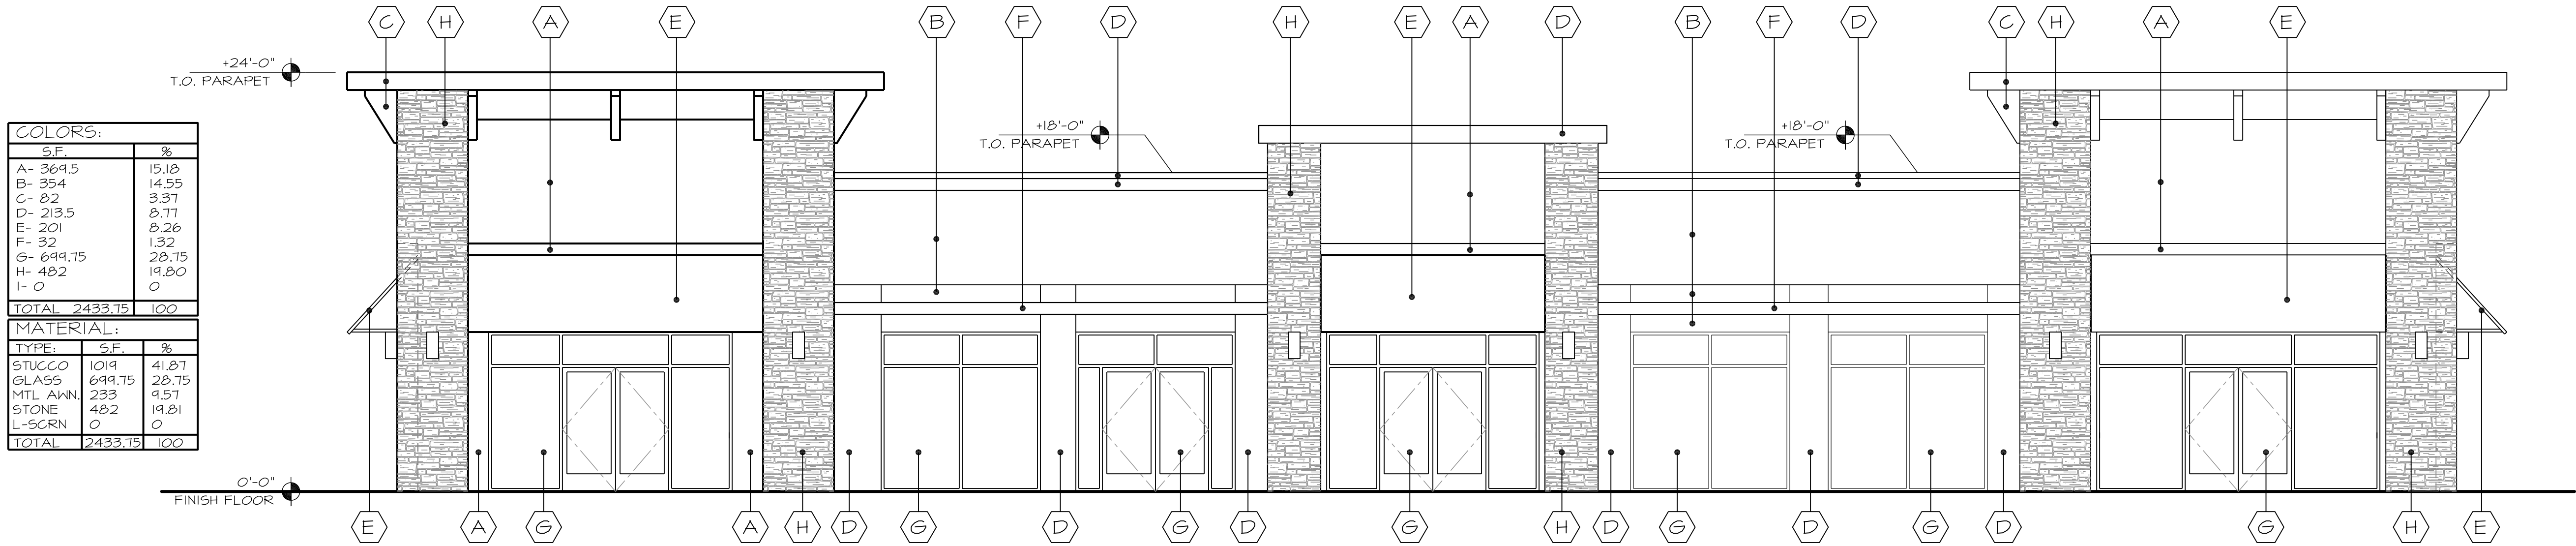


SOUTH

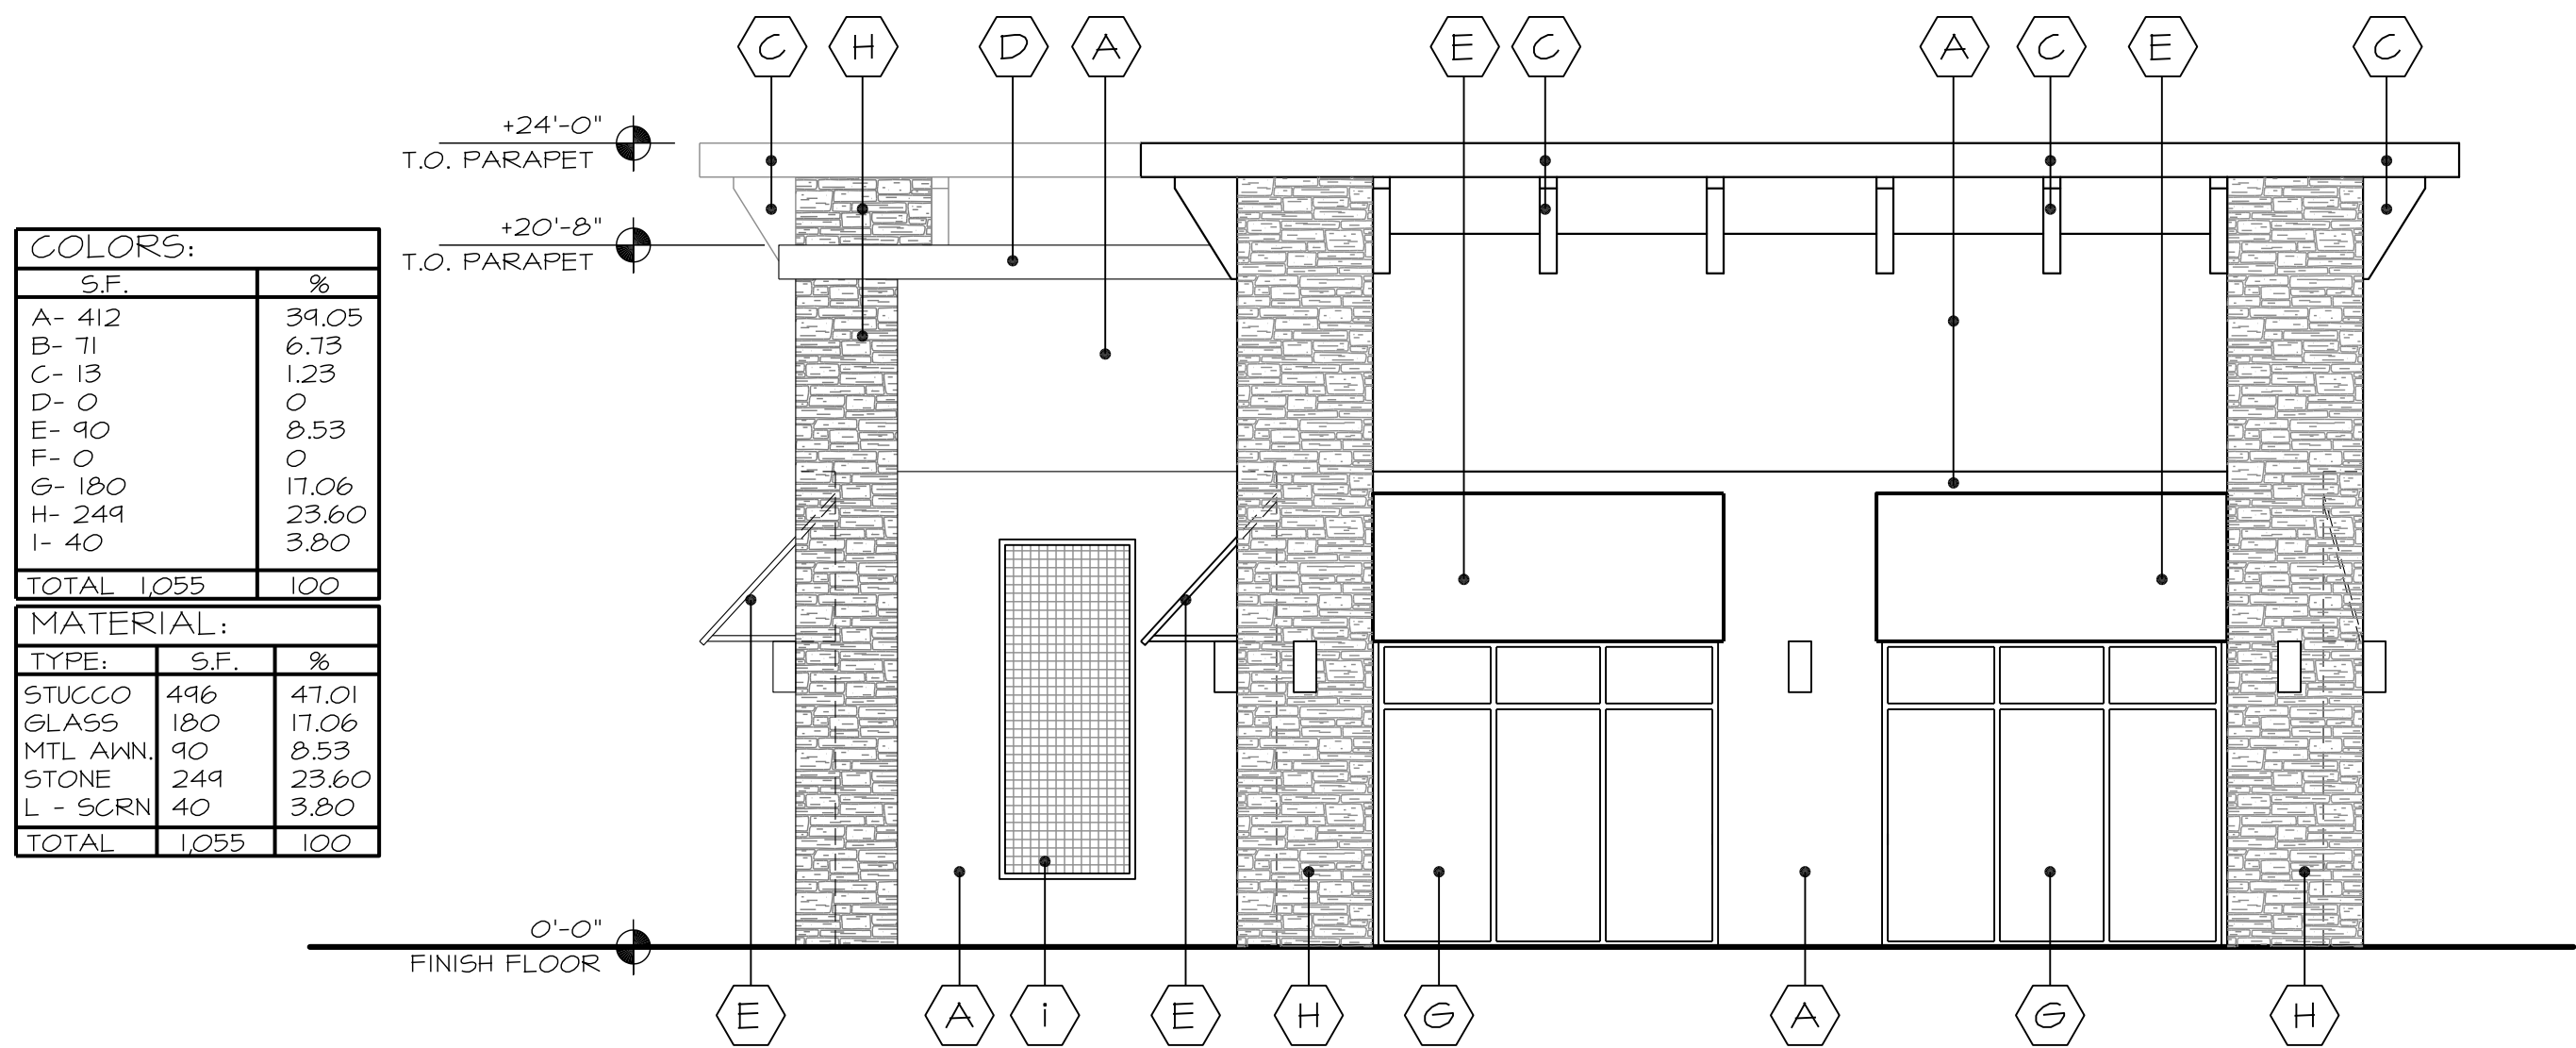

EAST

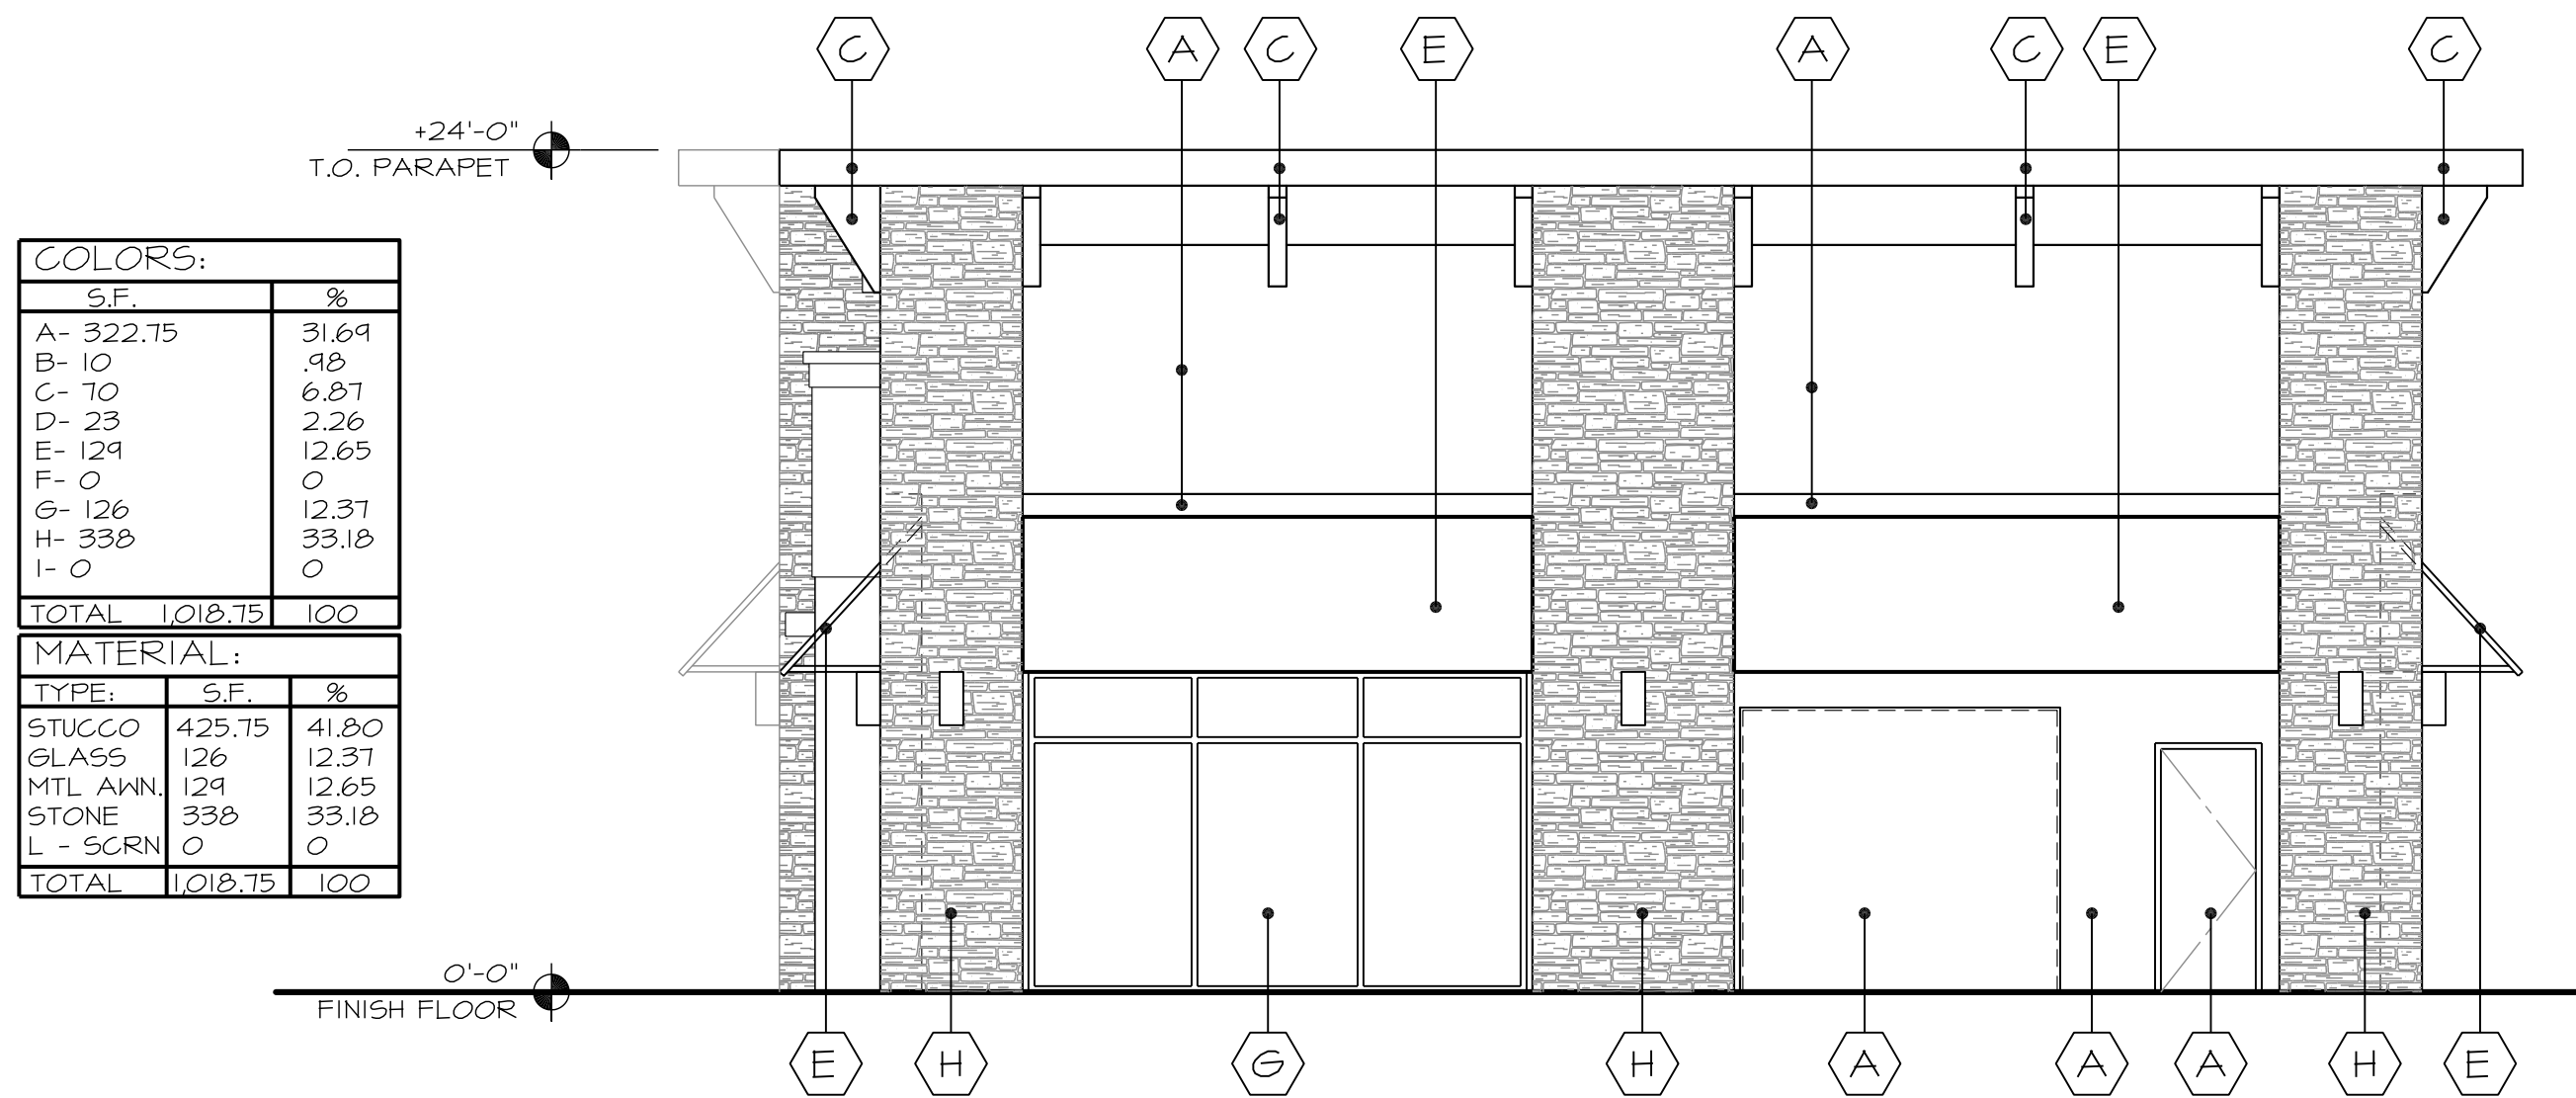

WEST

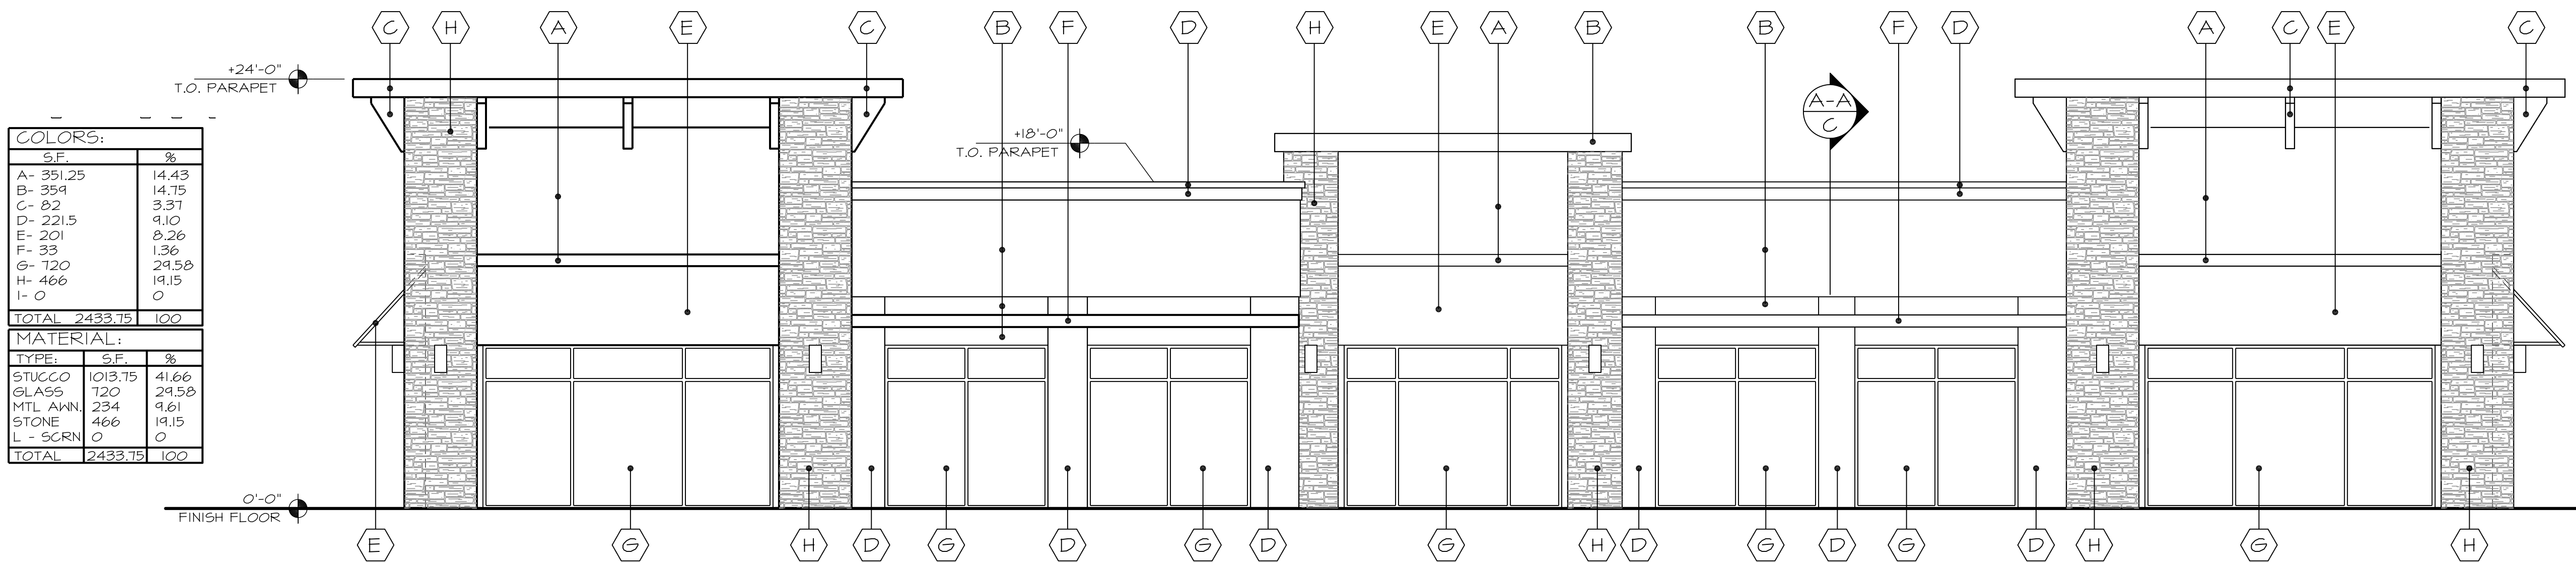

NORTH



TYP. PRELIMINARY SECTION

PRELIMINARY ELEVATIONS - WEST SIDE RETAIL BUILDING #1

3/16"=1'-0"


1/8"=1'-0"

John Reddell Architects, Inc.
Architecture Interiors Land Planning
4992 S. 158th Street, Gilbert, Arizona 85298
(602) 531-2854 Email: john@reddellarchitects.com


Power Village
6853 E. University Drive
Mesa, Arizona

Date: 7/9/20
Revisions:


C

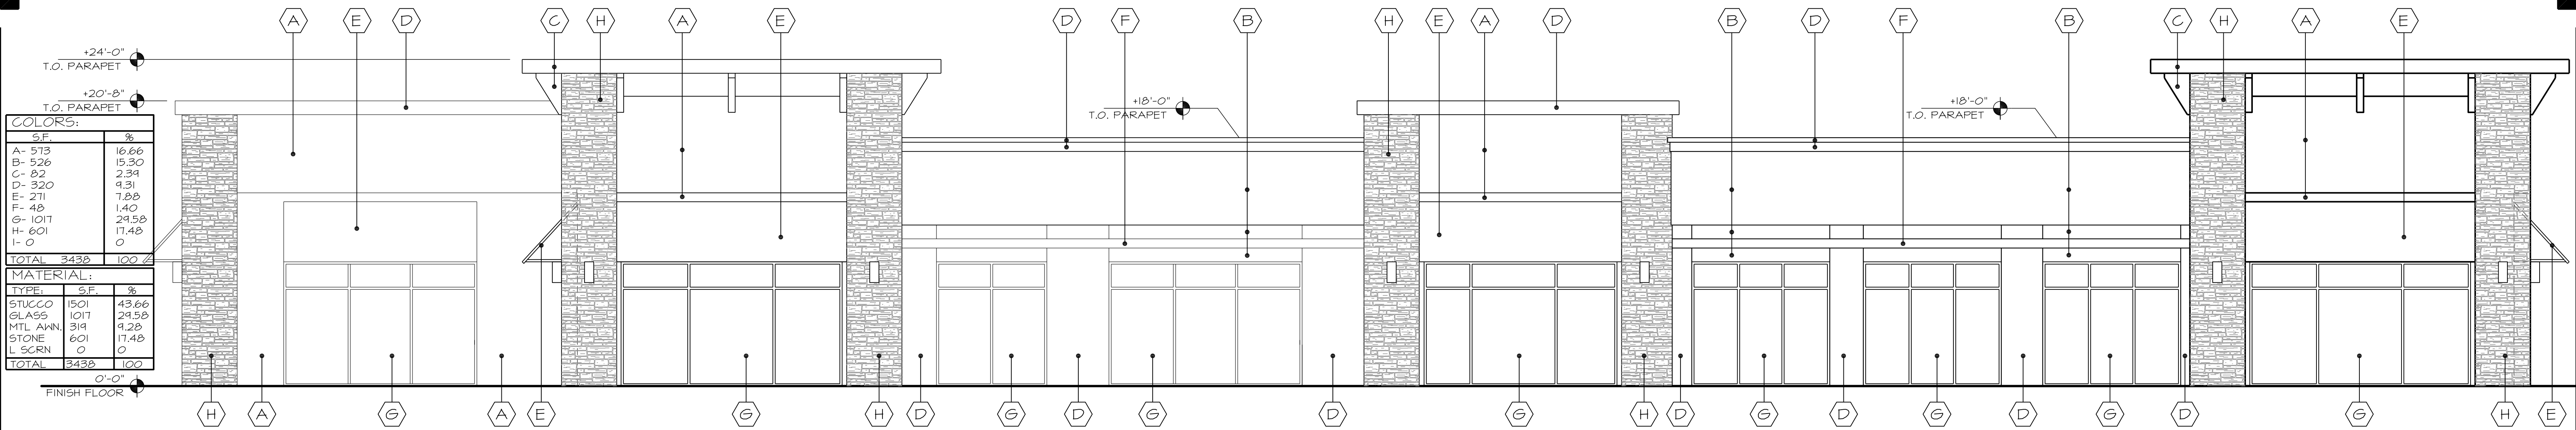


NORTH

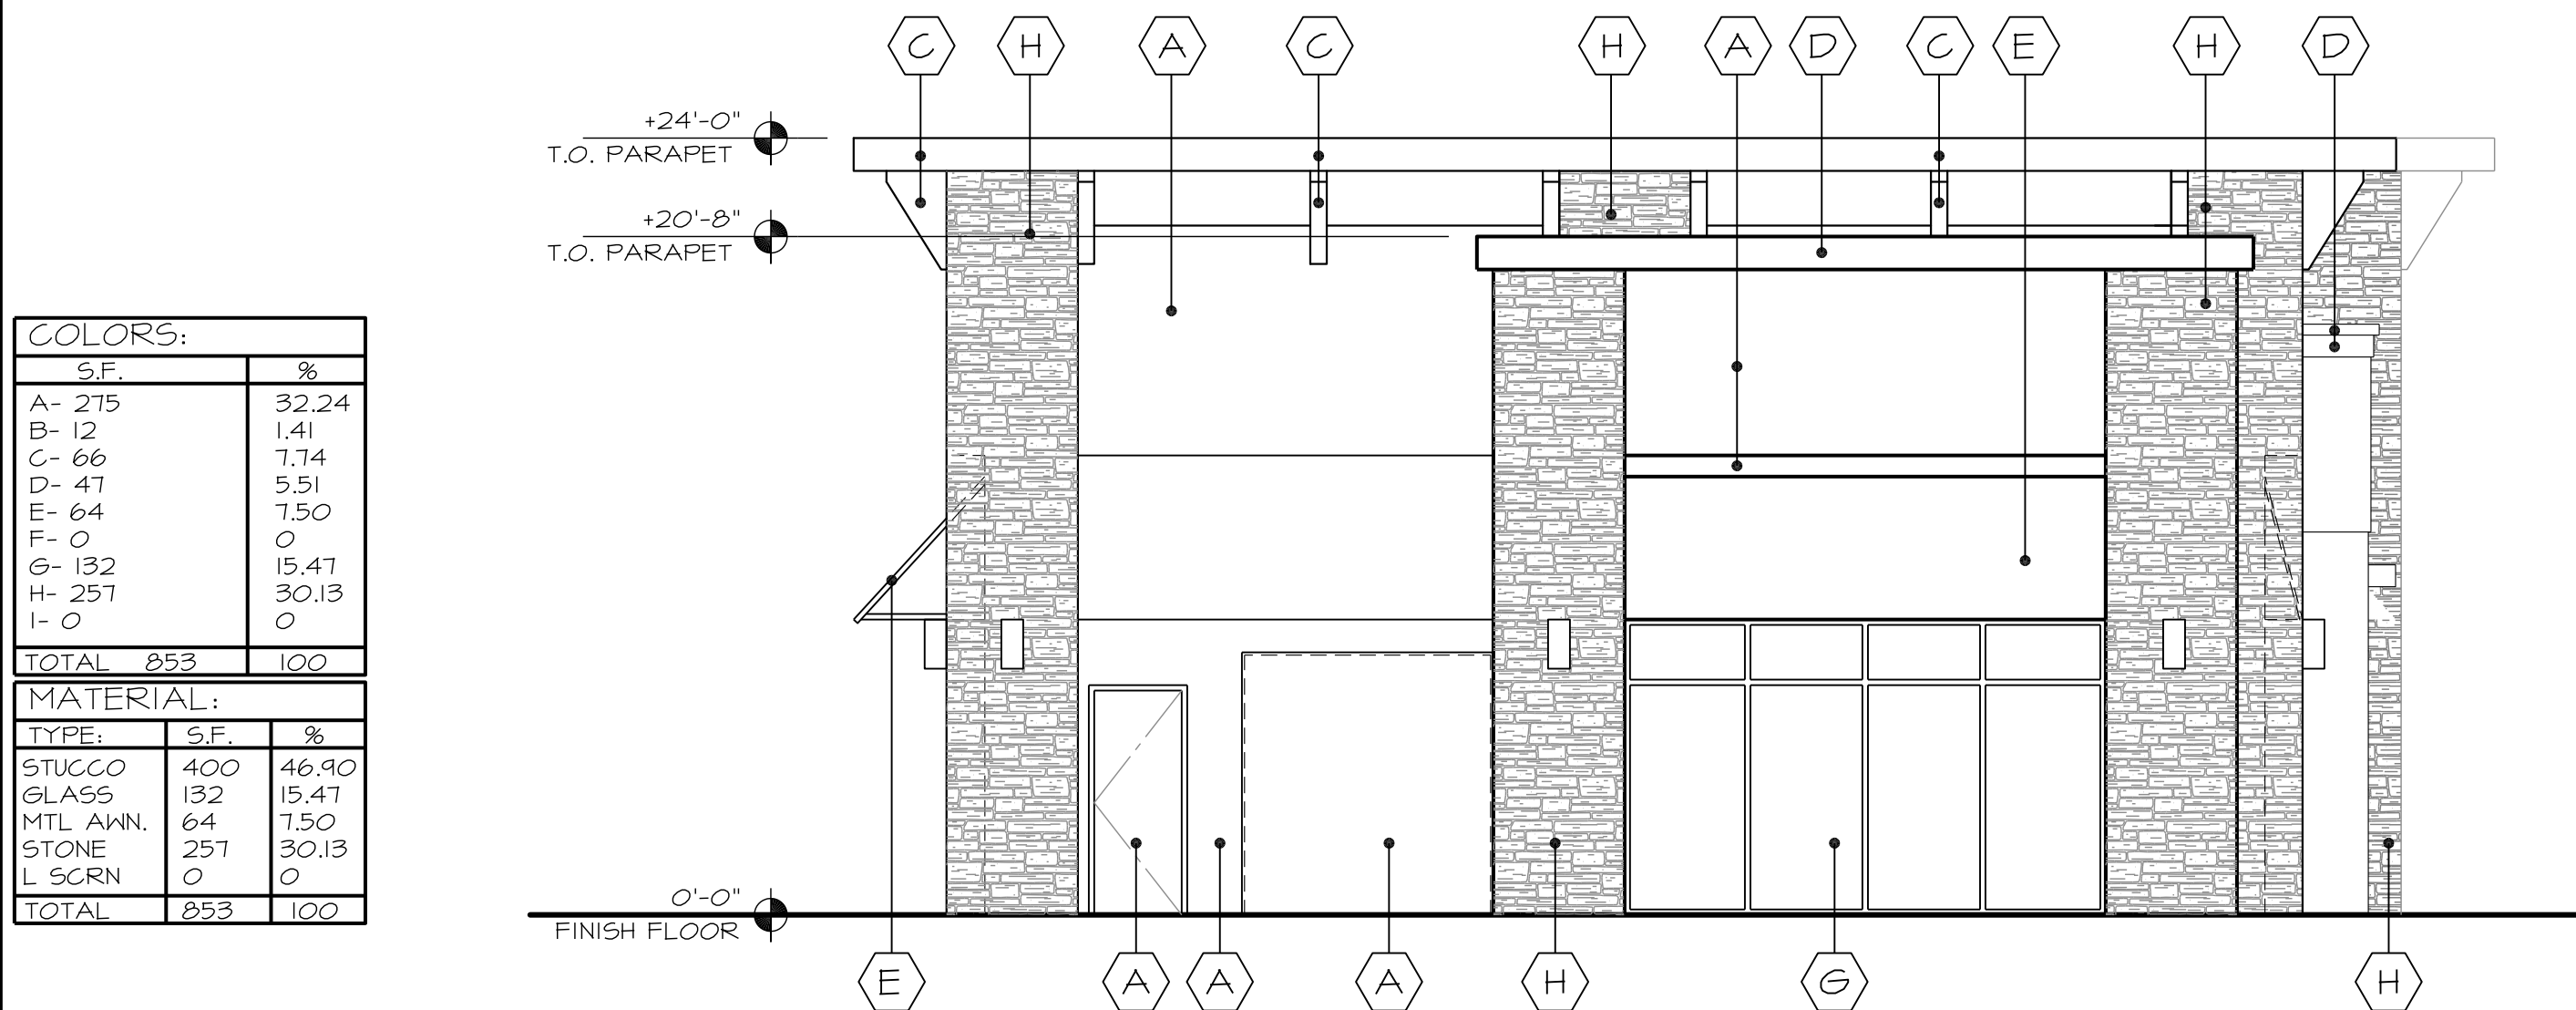

EAST

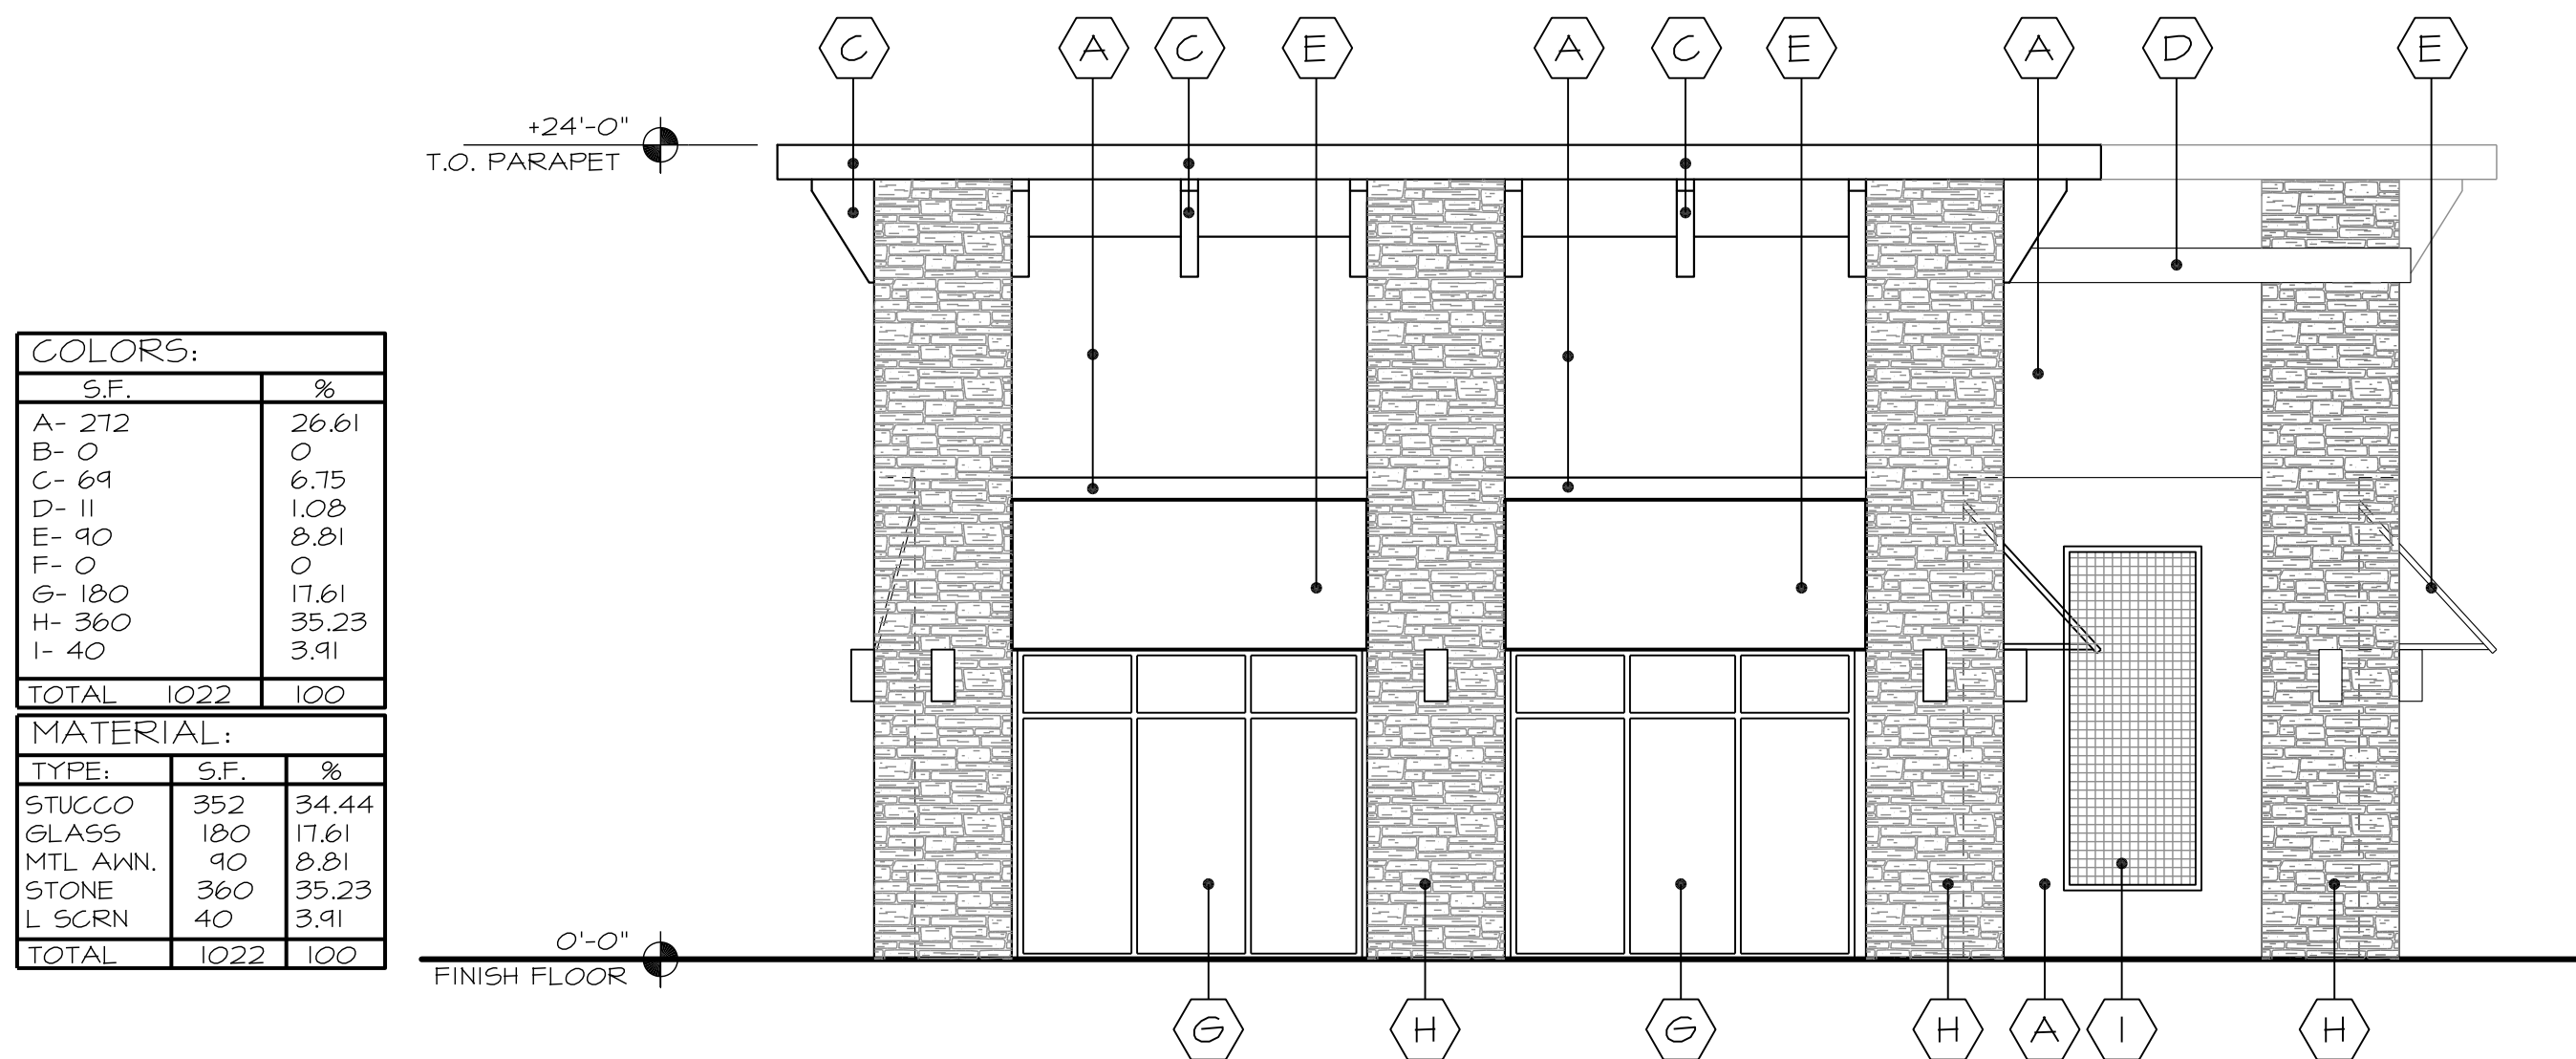

WEST

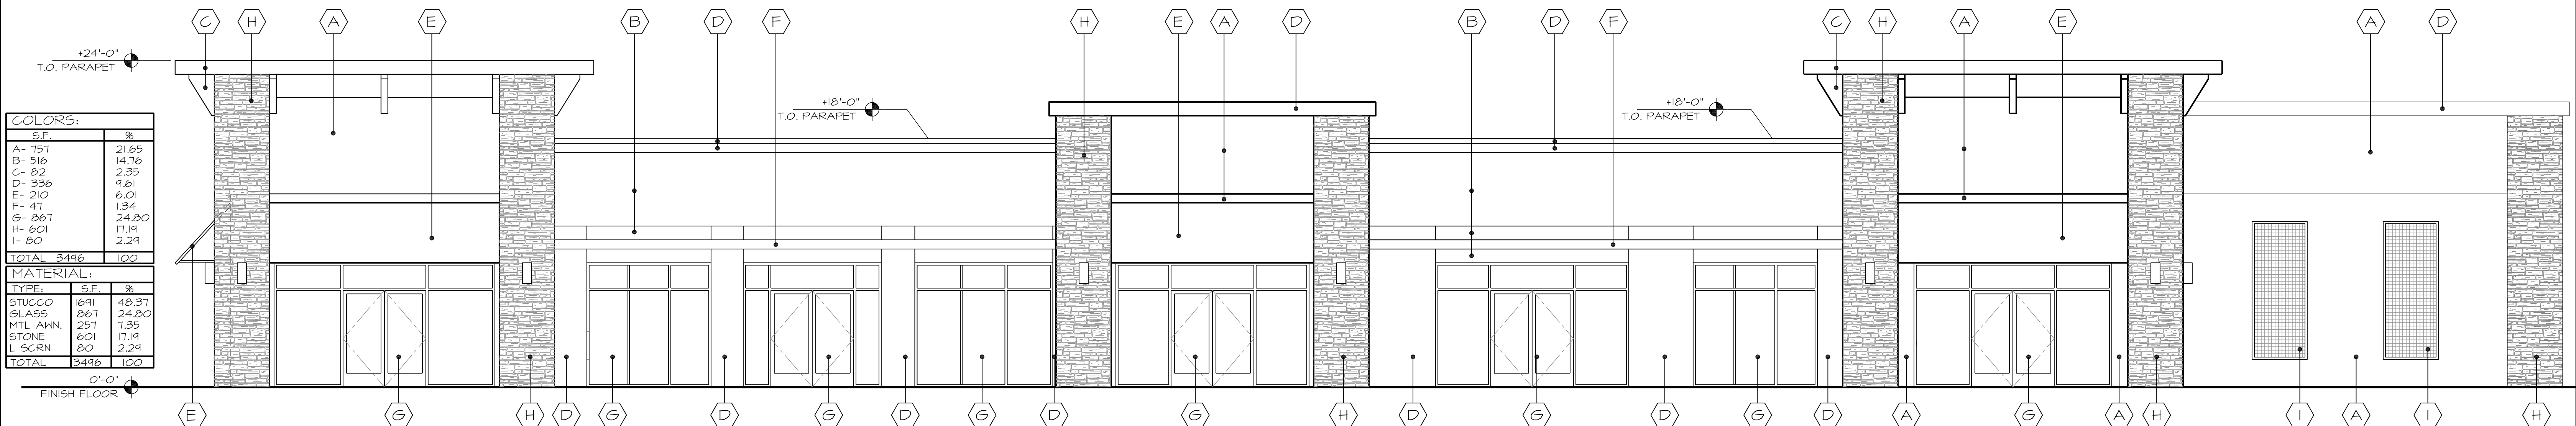

SOUTH

COLOR / MATERIAL SCHEDULE	
BUILDING:	
Manufacture: Building Stucco Color	Dunn Edwards DE 6141 - Salt Box Sand Finish
Manufacture: Building Stucco Color	Dunn Edwards DE 6143 - Almond Latte Sand Finish
Manufacture: Stucco Accent Color	Dunn Edwards DE 6914 - Silver Polish Sand Finish
Manufacture: Stucco Accent Color	Dunn Edwards DE 158 - Northern Territory Sand Finish
Metal Awning	ATAS Reverse Pan Color: Brites Red
Metal Awning Beam	Painted: Dunn Edwards DE 158 - Northern Territory
All Storefront Doors and Windows Shall Be Dark Bronze Anodized Aluminum Frame w/ Clear Glass	
Stone Veneer Manufacture	Coronado Honey Lodge
Type	Coronado Honey Lodge
Color	Coronado Honey Lodge
Metal landscape green screen	Coronado Honey Lodge

PRELIMINARY ELEVATIONS - EAST SIDE RETAIL BUILDING #2

John Reddell Architects, Inc.
Architecture Interiors Land Planning
4992 S. 158th Street, Gilbert, Arizona 85298
(602) 531-2854 Email: john@reddellarchitects.com

Power Village
6853 E. University Drive
Mesa, Arizona

Date: 7/9/20
Revisions:

C