









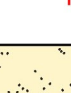





PLANT SCHEDULE:

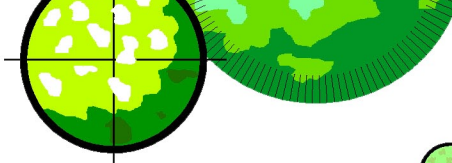	EXISTING SAGO PALM	TO BE BOXED & SALVAGED AND INSTALLED IN 36" CONCRETE POT	1 TOTAL
	EXISTING TREE	TO BE REMOVED SEE PLAN FOR VARIETY	8 TOTAL
	EXISTING TREE	TO REMAIN SEE PLAN FOR VARIETY	9 TOTAL
	EXISTING SHRUB	TO REMAIN	38 TOTAL
	OLEA EUROPAEA 'WILSONII' WILSON FRUITLESS OLIVE	48" BOX SPECIMEN MULTI-TRUNK	1 TOTAL
	BAUHINIA LUNARIOIDES ANACACHO ORCHID	36" BOX, MULTI-TRUNK 10' HT., 1" GP., 2-1/2" CAL.	1 TOTAL
	BUDDLEJA MARRUBIFOLIA WOOLY BUTTERFLY BUSH	5 GALLON FULL, PAST CAN	11 TOTAL
	EREMOPHYLLA GLABRA CARNOSA 'WINTER BLAZE' EREMOPHYLLA WINTER BLAZE	5 GALLON FULL, PAST CAN	8 TOTAL
	YUCCA PARVIFOLIA RED YUCCA	5 GALLON FULL, PAST CAN	7 TOTAL
	LANTANA SELLOWIANA 'T.P.' TRAILING PURPLE LANTANA	5 GALLON FULL, PAST CAN	22 TOTAL
	HAMELIA PATENS 'SIERRA RED' FIRE CRACKER BUSH	5 GALLON FULL, PAST CAN	15 TOTAL
	PENSTEMON EATONI FIRECRACKER PENSTEMON	1 GALLON FULL, PAST CAN	7 TOTAL
	DECOMPOSED GRANITE TO MATCH EXISTING	1/2" SCREENED 2" DEEP	4,445 SF.
	GRANITE COBBLE COLOR TO MATCH DECOMPOSED GRANITE	3'-6" DIA. 8" DEEP	480 SF.


BOULDER SCHEDULE:

- (A) 4'x4'x30" DEEP SELECT GRADE GRANITE SURFACE BOULDER (BURY 12")
(B) 3'x3'x24" DEEP SELECT GRADE GRANITE SURFACE BOULDER (BURY 12")
(C) 2'x2'x18" DEEP SELECT GRADE GRANITE SURFACE BOULDER (BURY 6")

PLAN KEY NOTES:

- EXISTING ELM TREE TO REMAIN
- EXISTING LYSILOMA TREE TO REMAIN
- EXISTING BOOK DEPOSITORY TO REMAIN
- EXISTING RED YUCCA TO REMAIN
- NEW CONCRETE SIDEWALK
- EXISTING CMU WALL
- EXISTING TRAFFIC GATE
- EXISTING TERRACED CMU WALL & PLANTINGS TO REMAIN
- INSTALL NEW 2" DEEP, 1/2" SCREENED DECOMPOSED GRANITE
- EXISTING DECOMPOSED GRANITE TO REMAIN
- DRAINAGE SWALE TO ALLOW STORM WATER DRAINAGE AWAY FROM BUILDING FOUNDATION
- EXISTING GRANITE AND COBBLE TO REMAIN
- GENTLE MOUNDING TO GRADES SHOWN
- 3'-6" DIA. GRANITE COBBLE IN DRAINAGE SWALE (8" DEEP-COLOR TO MATCH DECOMPOSED GRANITE)
- EXISTING CASCALOTE TREE TO REMAIN
- EXISTING YELLOW OLEANDER TO BE REMOVED (1 TOTAL)
- EXISTING CITRUS TREE TO BE REMOVED
- EXISTING YELLOW MEXICAN BIRD OF PARADISE TO REMAIN
- SALVAGED SAGO PALM INSTALLED IN 36" SQ. CONC. POT
- EXISTING SAGO PALM TO BE SALVAGED
- NEW BIKE RACKS

ADDITIONAL PLANTINGS TO BE PROVIDED IN TERRACED
PLANTERS TO REPLACE MISSING PLANTS.
FINAL DRAWINGS TO SHOW EXISTING PLANTS TO REMAIN.

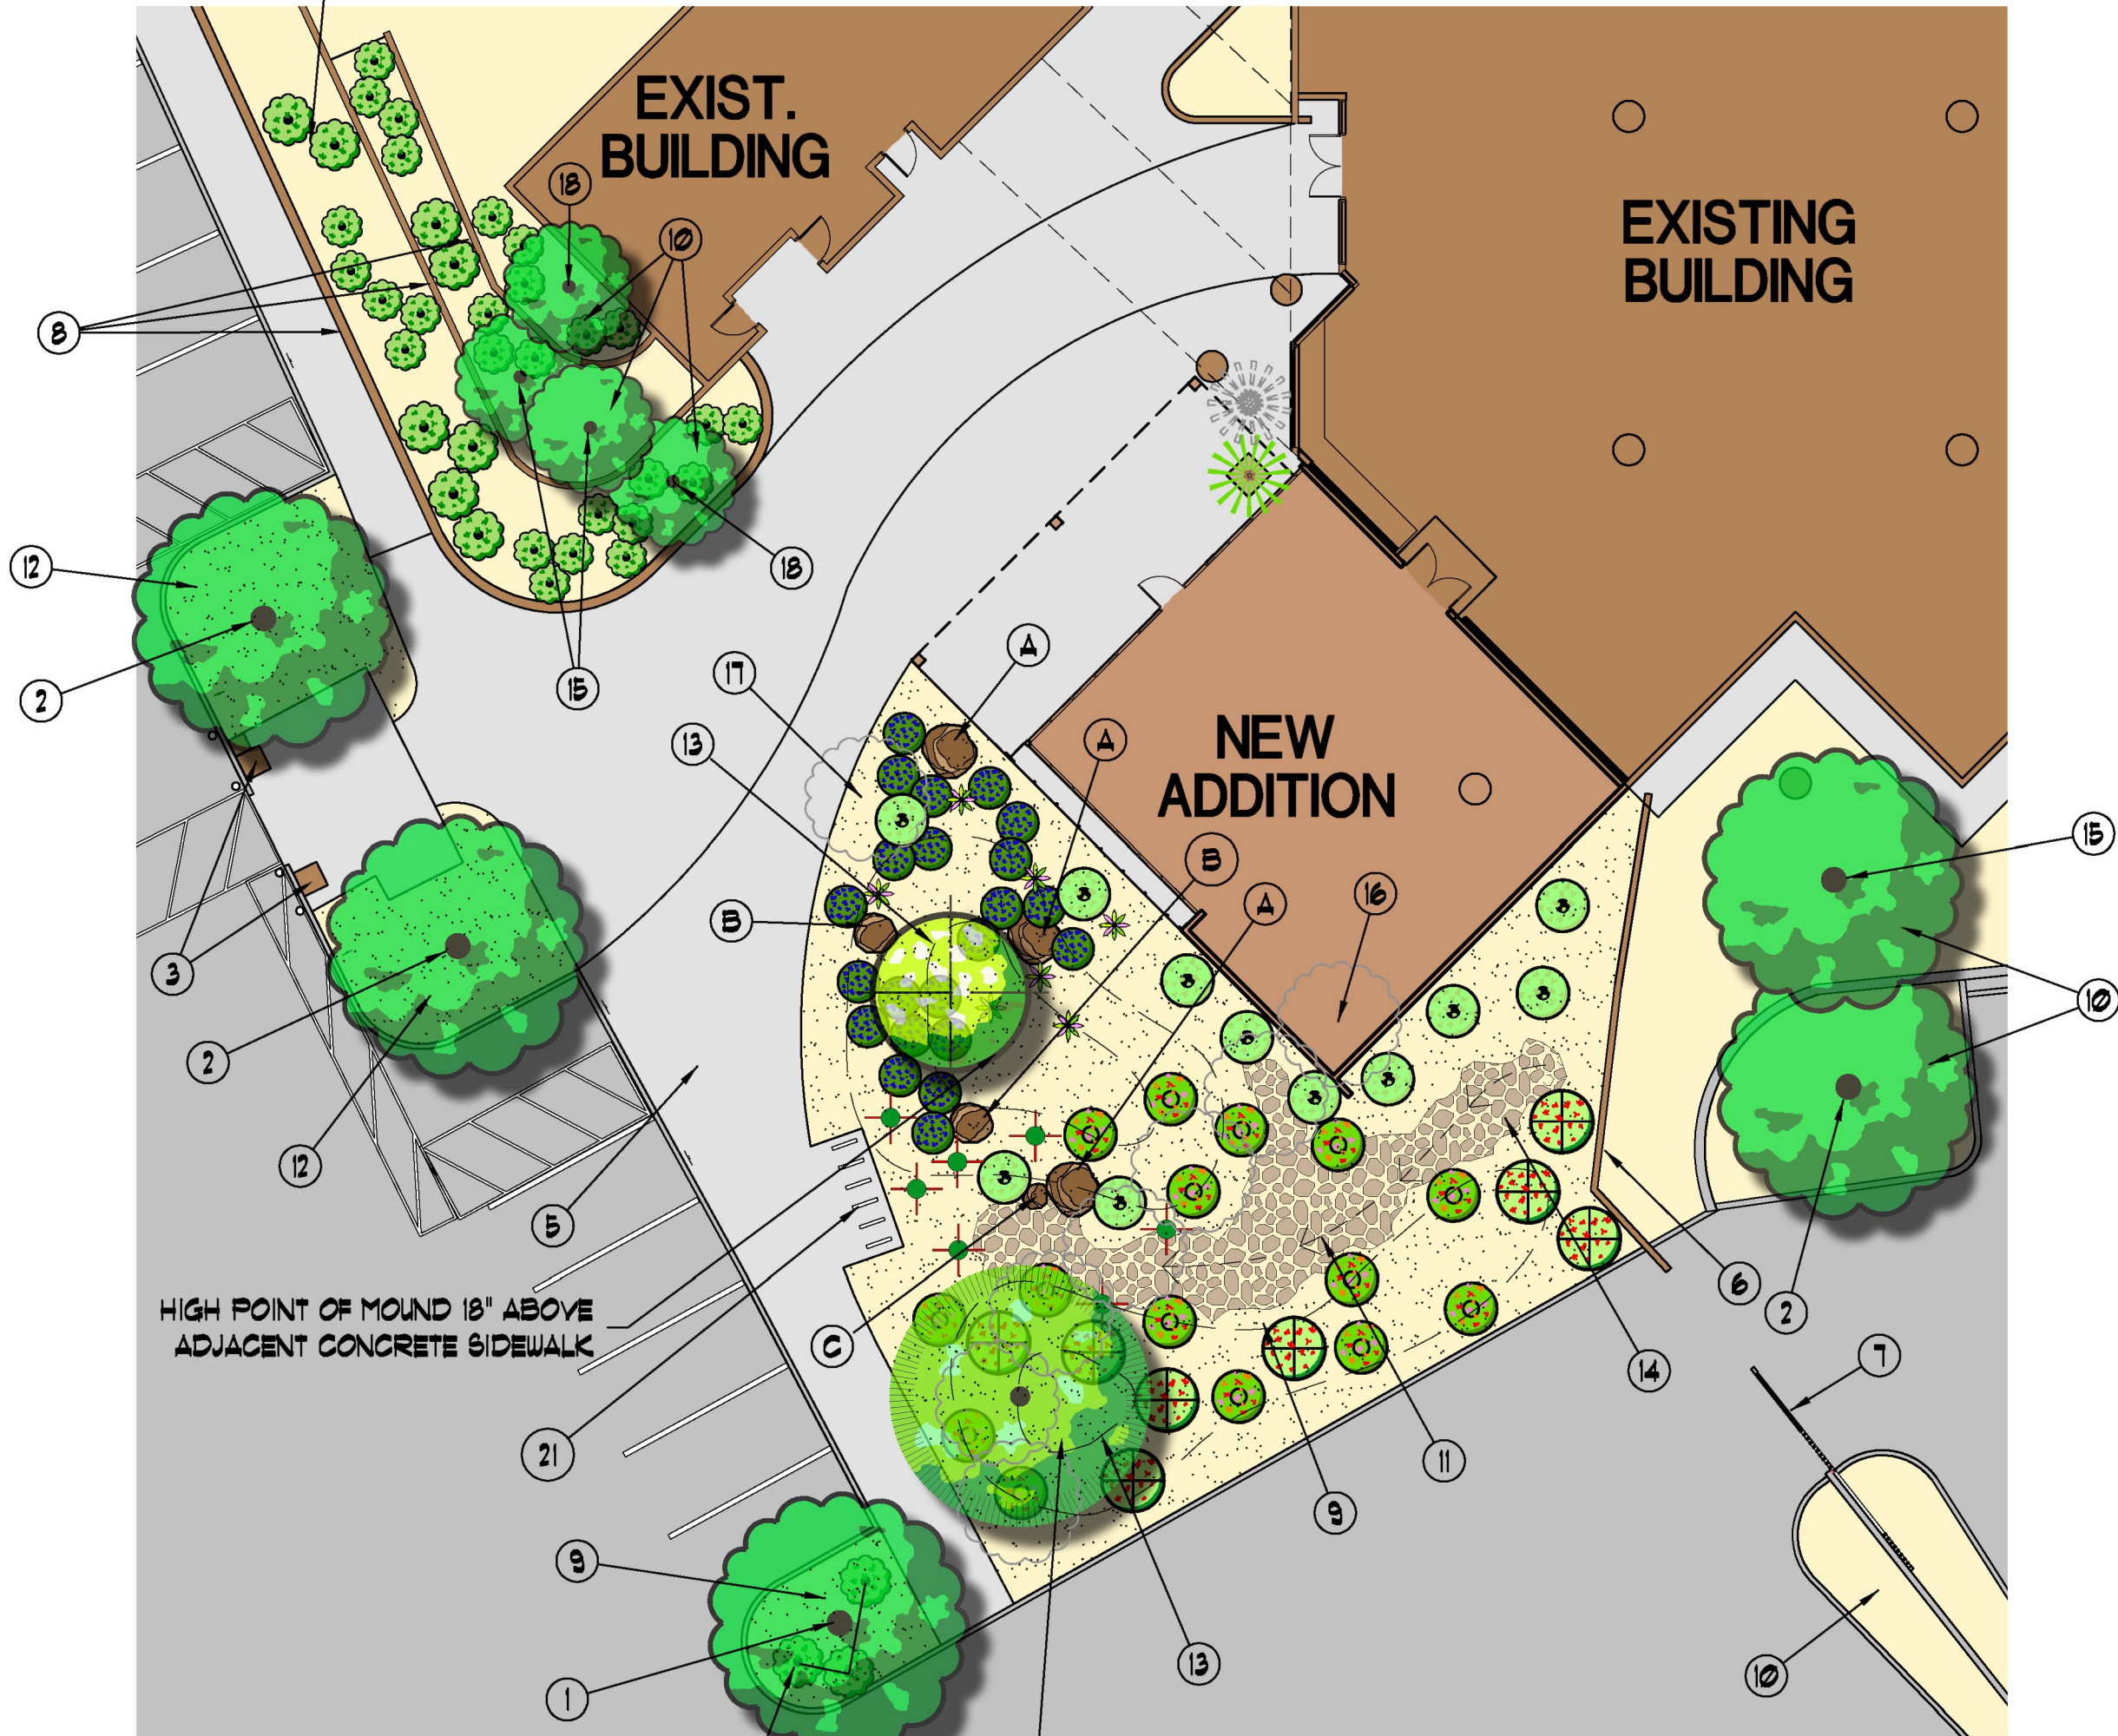

HIGH POINT OF MOUND 18" ABOVE
ADJACENT CONCRETE SIDEWALK

HIGH POINT OF MOUND 12" ABOVE ADJACENT CONCRETE SIDEWALK

Preliminary
Landscape Plan
Scale 1/16" = 1'-0"
GRAPHIC SCALE



PLANT INSTALLATION NOTE:
ALL SHRUBS AND GROUNDCOVERS SHALL HAVE 2" DEEP SWALED RAIN BASINS
AND TREES SHALL HAVE 4' DEEP RAIN BASINS



Vicinity Map

