
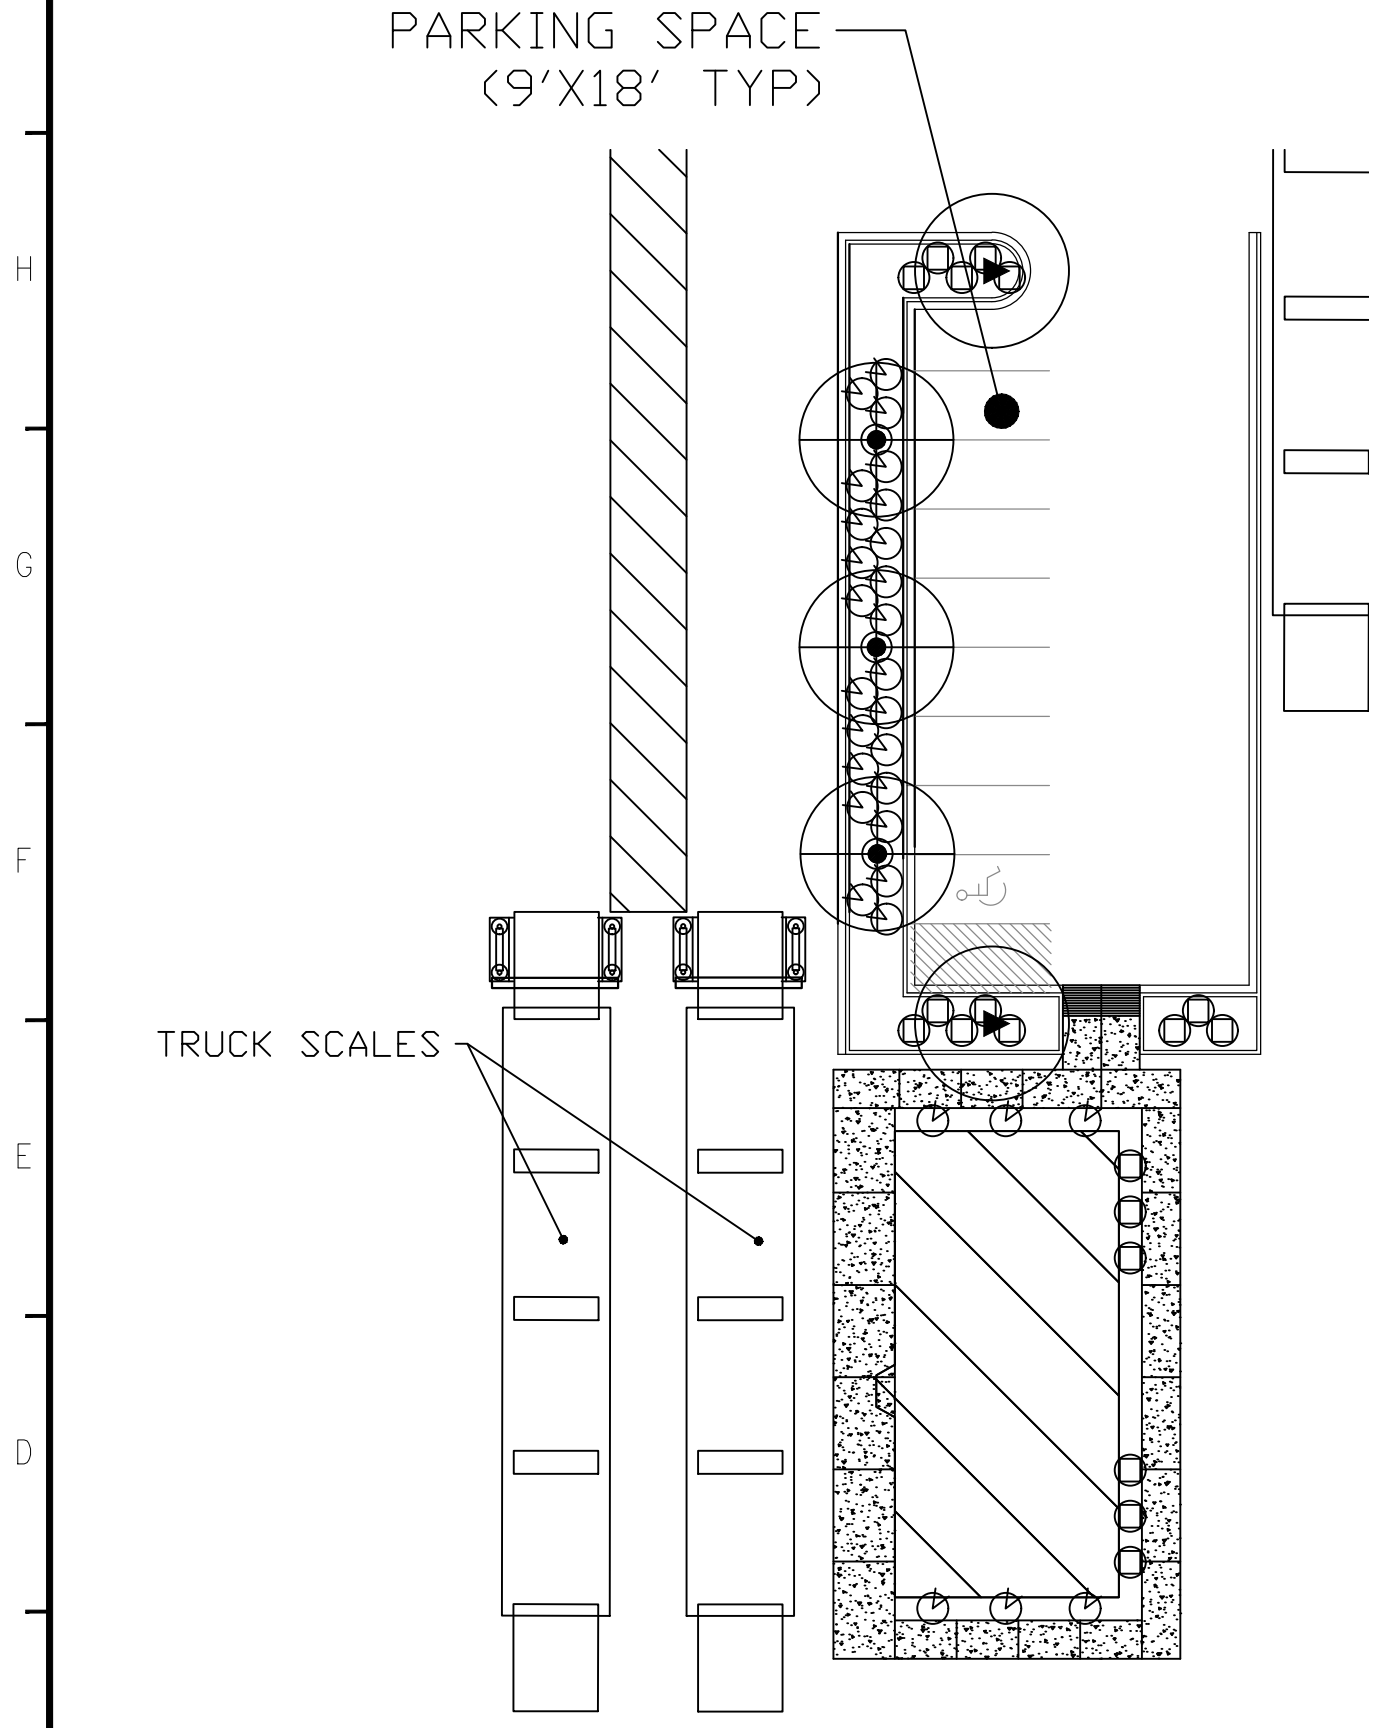




AZ2 INTERIOR LANDSCAPING PLAN

SCALE: 1"=250'-0"

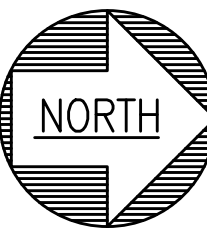


SCALE HOUSE LANDSCAPING

SCALE: 1"=50'-0"

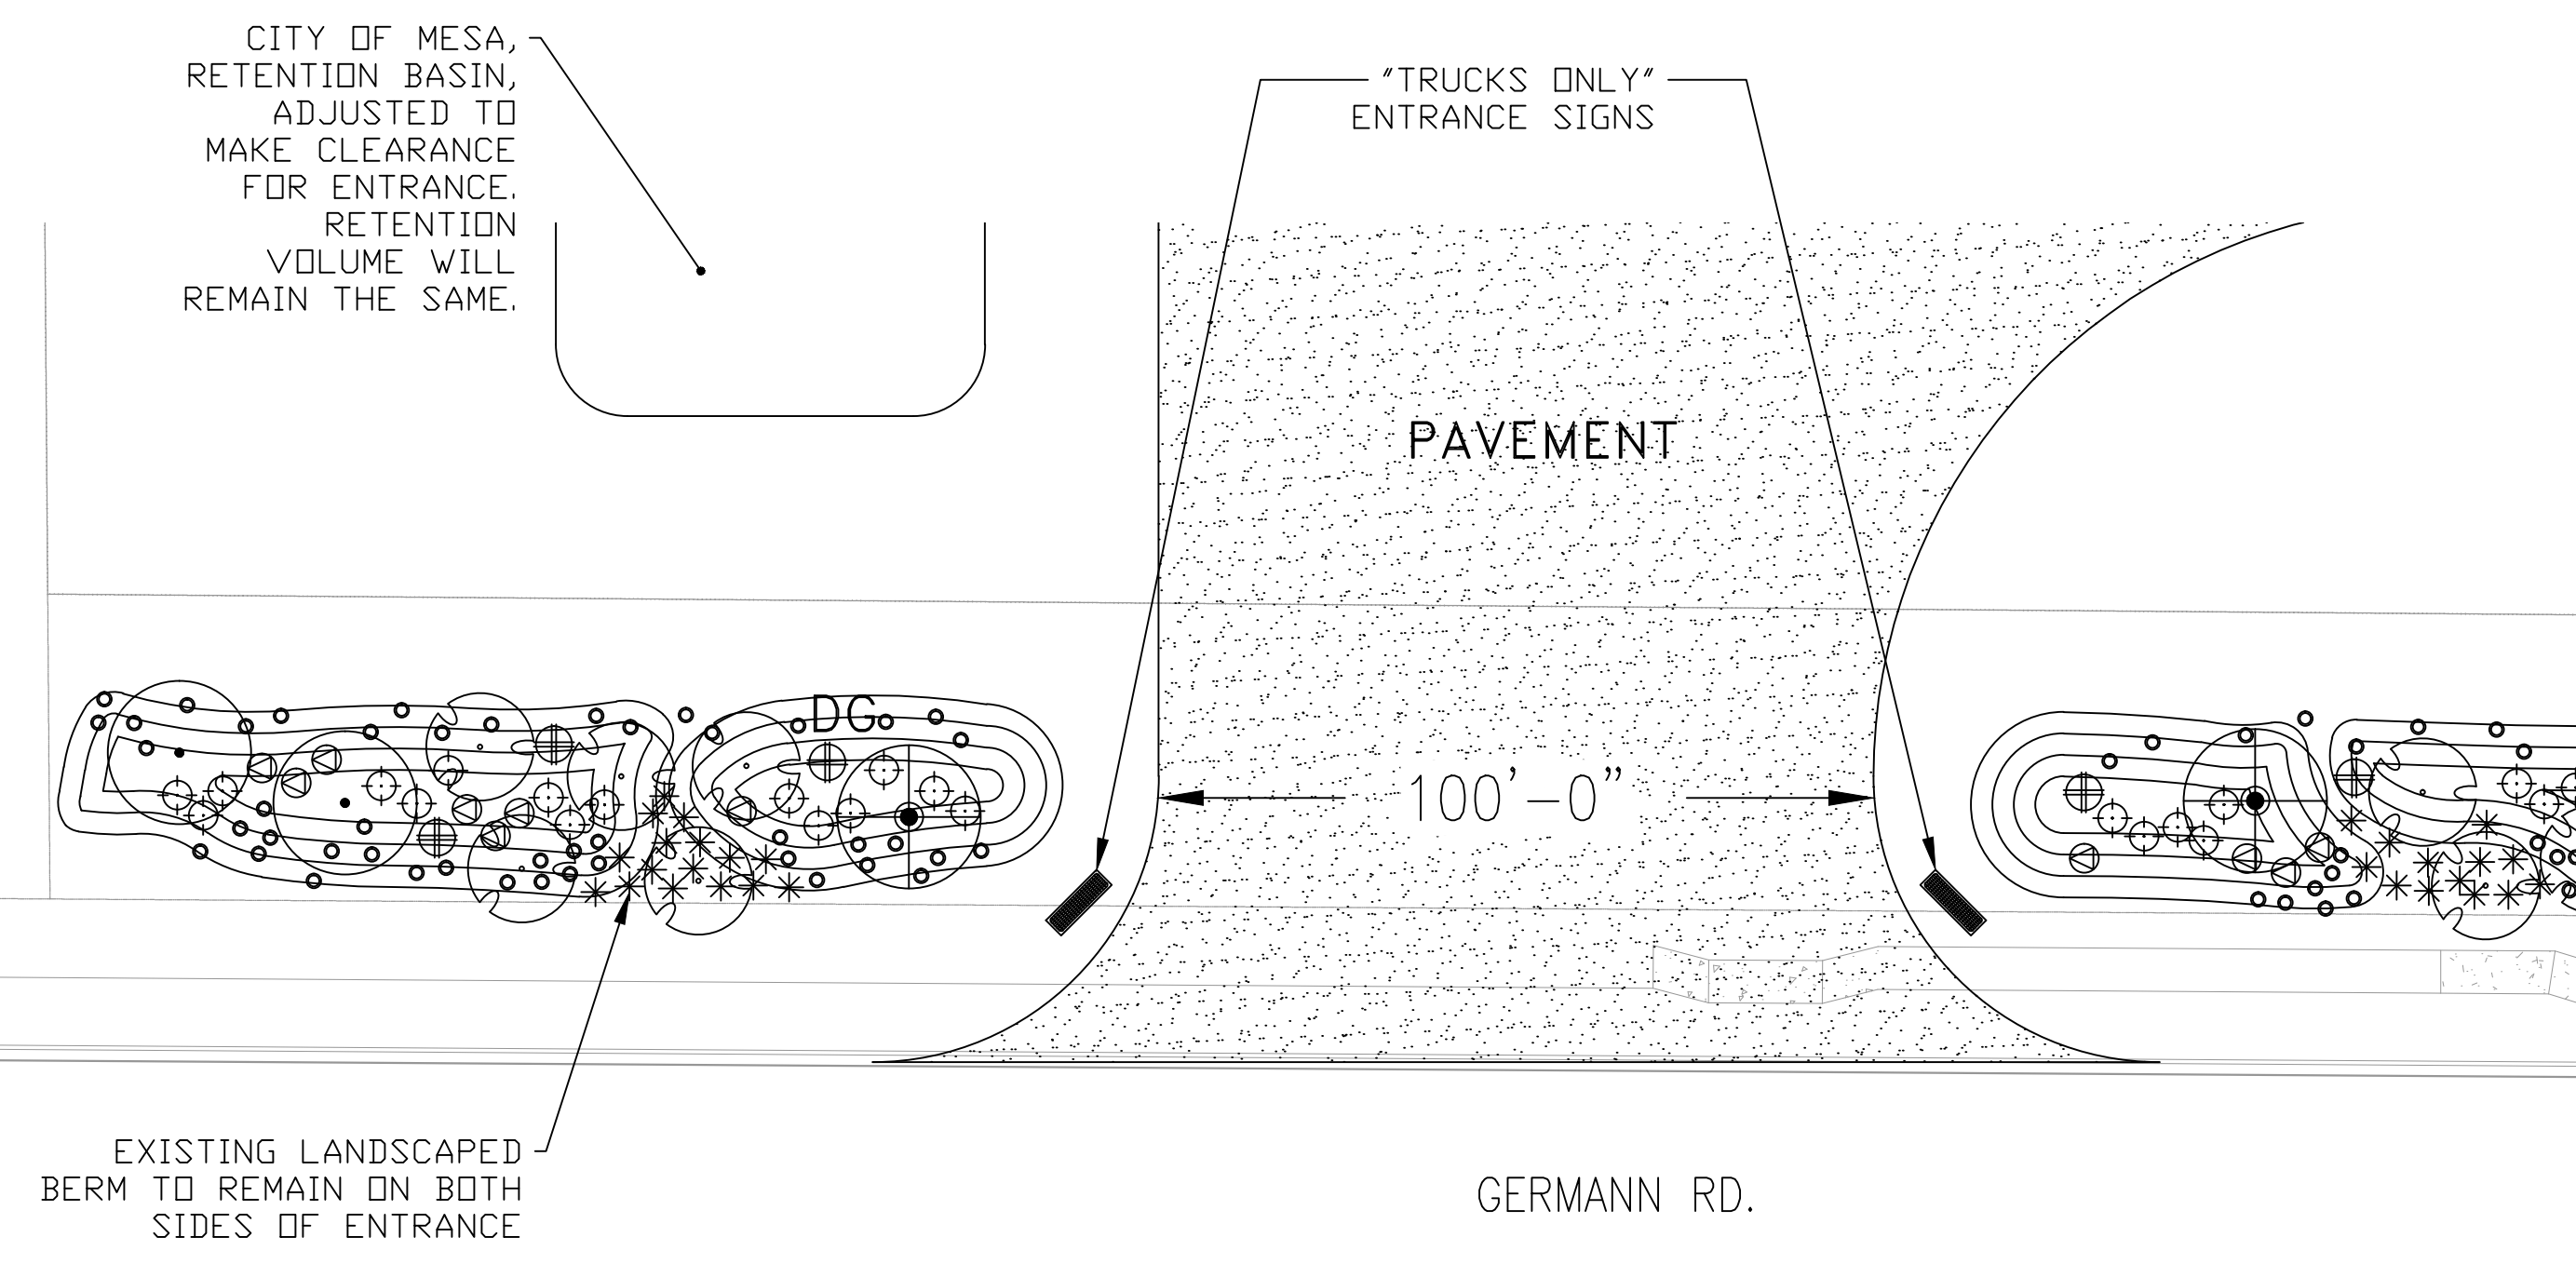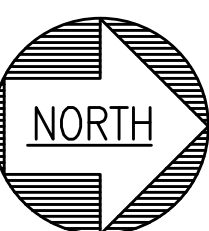

TRUCK ENTRANCE / EXIT LANDSCAPING

SCALE: 1"=25'-0"

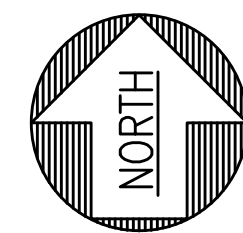

PROPOSED PLANT PALETTE

TREES	SIZE
NATIVE MESQUITE	48" BOX, LOW-BREAKER
'AZT HYBRID' MESQUITE	24" BOX, LOW-BREAKER
'AZT HYBRID' PALO VERDE	24" BOX, LOW-BREAKER
'DESERT MUSEUM' PALO VERDE	36" BOX, LOW-BREAKER
EVERGREEN ELM	24" BOX, LOW-BREAKER
SHOESTRING ACAIA	15 GAL, LOW-BREAKER
SHRUBS	
MEXICAN BIRD OF PARADISE	5 GAL
CREOSOTE	5 GAL
COMPACT JOJOBA	5 GAL
VALENTINE BUSH	5 GAL
DEER GRASS	5 GAL
SAGE SPECIES	5 GAL
SENNA SPECIES	5 GAL
OCTOPUS AGAVE	5 GAL
YUCCA BACCATA	5 GAL
DESERT SPOON	5 GAL
SAGE SPECIES	5 GAL
GROUND COVER	
70% BURSAGE/30% BRITTLE BUSH	1 GAL
'NEW GOLD' LANTANA	1 GAL @ 3' O.C.
TRAILING ROSEMARY	1 GAL @ 3' O.C.
'DESERT CARPET' ACACIA	1 GAL @ 3' O.C.
DG DECOMPOSED GRANITE - 3/8" MINUS MADISON GOLD	
2" THICK TYPICAL - GRANITE EXPRESS OR EQUAL APPLIED OVER PRE-EMERGENT PER MANUF. SPECIFICATIONS, 2 APPLICATIONS MIN.	

PROVIDED QUANTITIES (NEW)

TREES	
'DESERT MUSEUM' PALO VERDE	17
AZT HYBRID MESQUITE	36
TOTAL	53
SHRUBS	
YUCCA	94
VALENTINE BUSH	280
TOTAL	374



EXISTING ENTRANCE SIGN. "TRUCKS ONLY" ENTRANCE SIGN WILL MATCH STYLE AND DESIGN

THIS DRAWING AND THE INFORMATION IT CONTAINS IS THE PROPERTY OF COMMERCIAL METALS COMPANY AND ITS SUBSIDIARIES. IT IS SUBMITTED ONLY IN CONNECTION WITH THE TRANSACTION TO WHICH IT PERTAINS AND MUST NOT BE USED IN ANY MANNER DETRIMENTAL TO THE INTEREST OF COMMERCIAL METALS COMPANY AND ITS SUBSIDIARIES. THIS DRAWING IS NOT TO BE COPIED OR REPRODUCED AND MUST BE RETURNED UPON REQUEST.	--	--	--	--
	--	--	--	--
	--	--	--	--
	2	ADDED PARKING SPACE DIM. & PLANT COUNT	RKS	01/28/21
	1	ADDED LANDSCAPE DETAILS	RKS	01/19/21
	0	FORMAL APPLICATION FOR DR	RKS	12/07/20
NO.	REVISION		BY	DATE



COMMERCIAL METALS COMPANY  
CMC STEEL ARIZONA

11444 E. GERMANN ROAD  
MESA, ARIZONA 85212-9700

DRAWN BY:	DATE:	DEPARTMENT:	TITLE:	DRAWING NUMBER:	SHEET:
RKS	12/30/20	ENGINEERING	AZ2 FORMAL APPLICATION FOR DR ADDITIONAL INTERIOR LANDSCAPING	1056-20-001-FA-011	1 OF 2
CHK'D BY:	DATE:	PROJECT:			REV:
ACS	01/04/21	AZ2			2

