


SIGN A & C

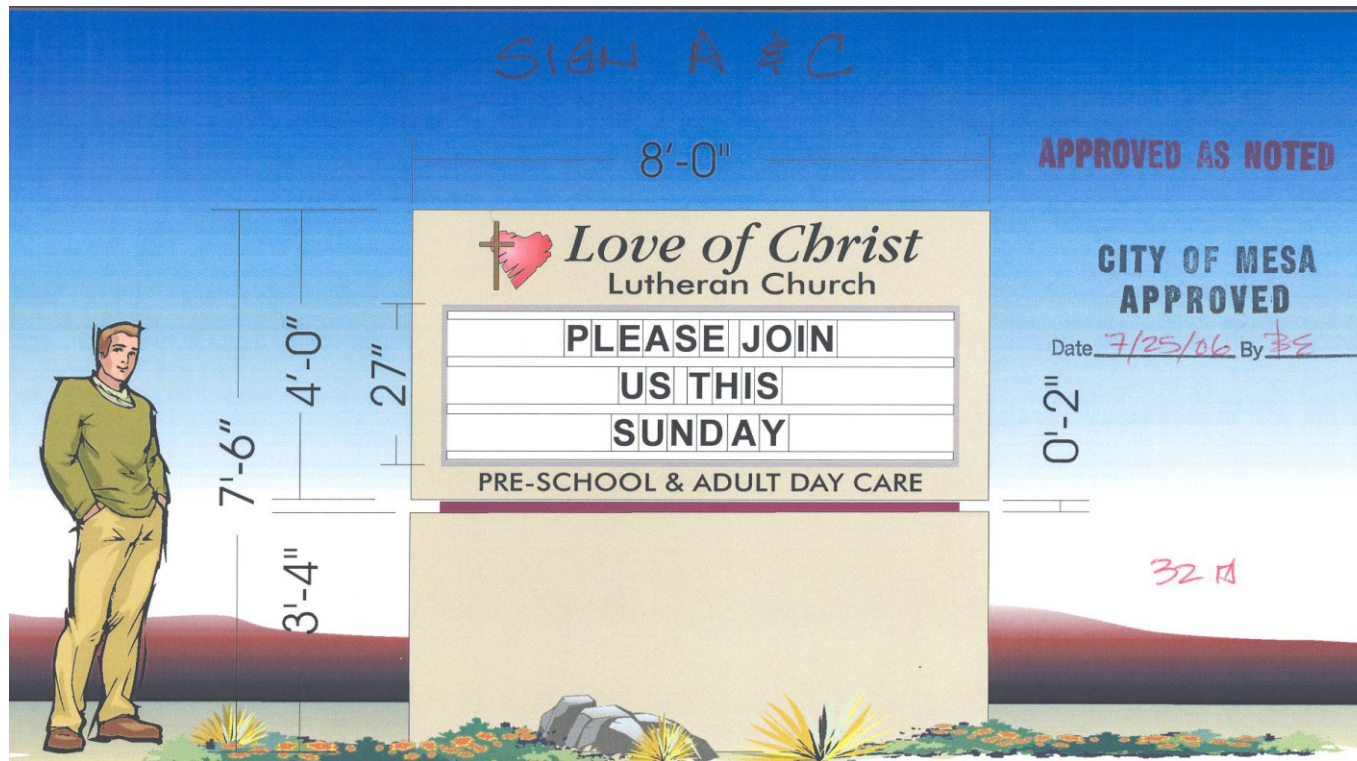

SIGN AREA BEFORE:
32 Sqft.

Sign at location A & B pg:S-1,2,3



SIGN AREA AFTER:
48sqft

Color match H.D.

Texture: Montex Sand Med.

Existing Base
and Aluminum cabinet.

Location no change

Height no change, noted
to actual in field.

Scope: change reader board
to digital EMC
add identity sign.

Brightness: to code adj w/ light
probe and auto adjust.

(A) South Sign
(B) North Sign

MEMBERS:
A.S.A.
I.S.A.
W.S.S.C

2702 N. Ogden Rd. #108
Mesa, Az 85215


ELEVATIONS FOR LOVE OF CHRIST MONUMENT SIGN

BRILLIANT
LED SIGNS, LLC.
CHANGING WHAT THE EYES SEE.



fmq/dl	9-02
fmq/dl	9-04

E-1

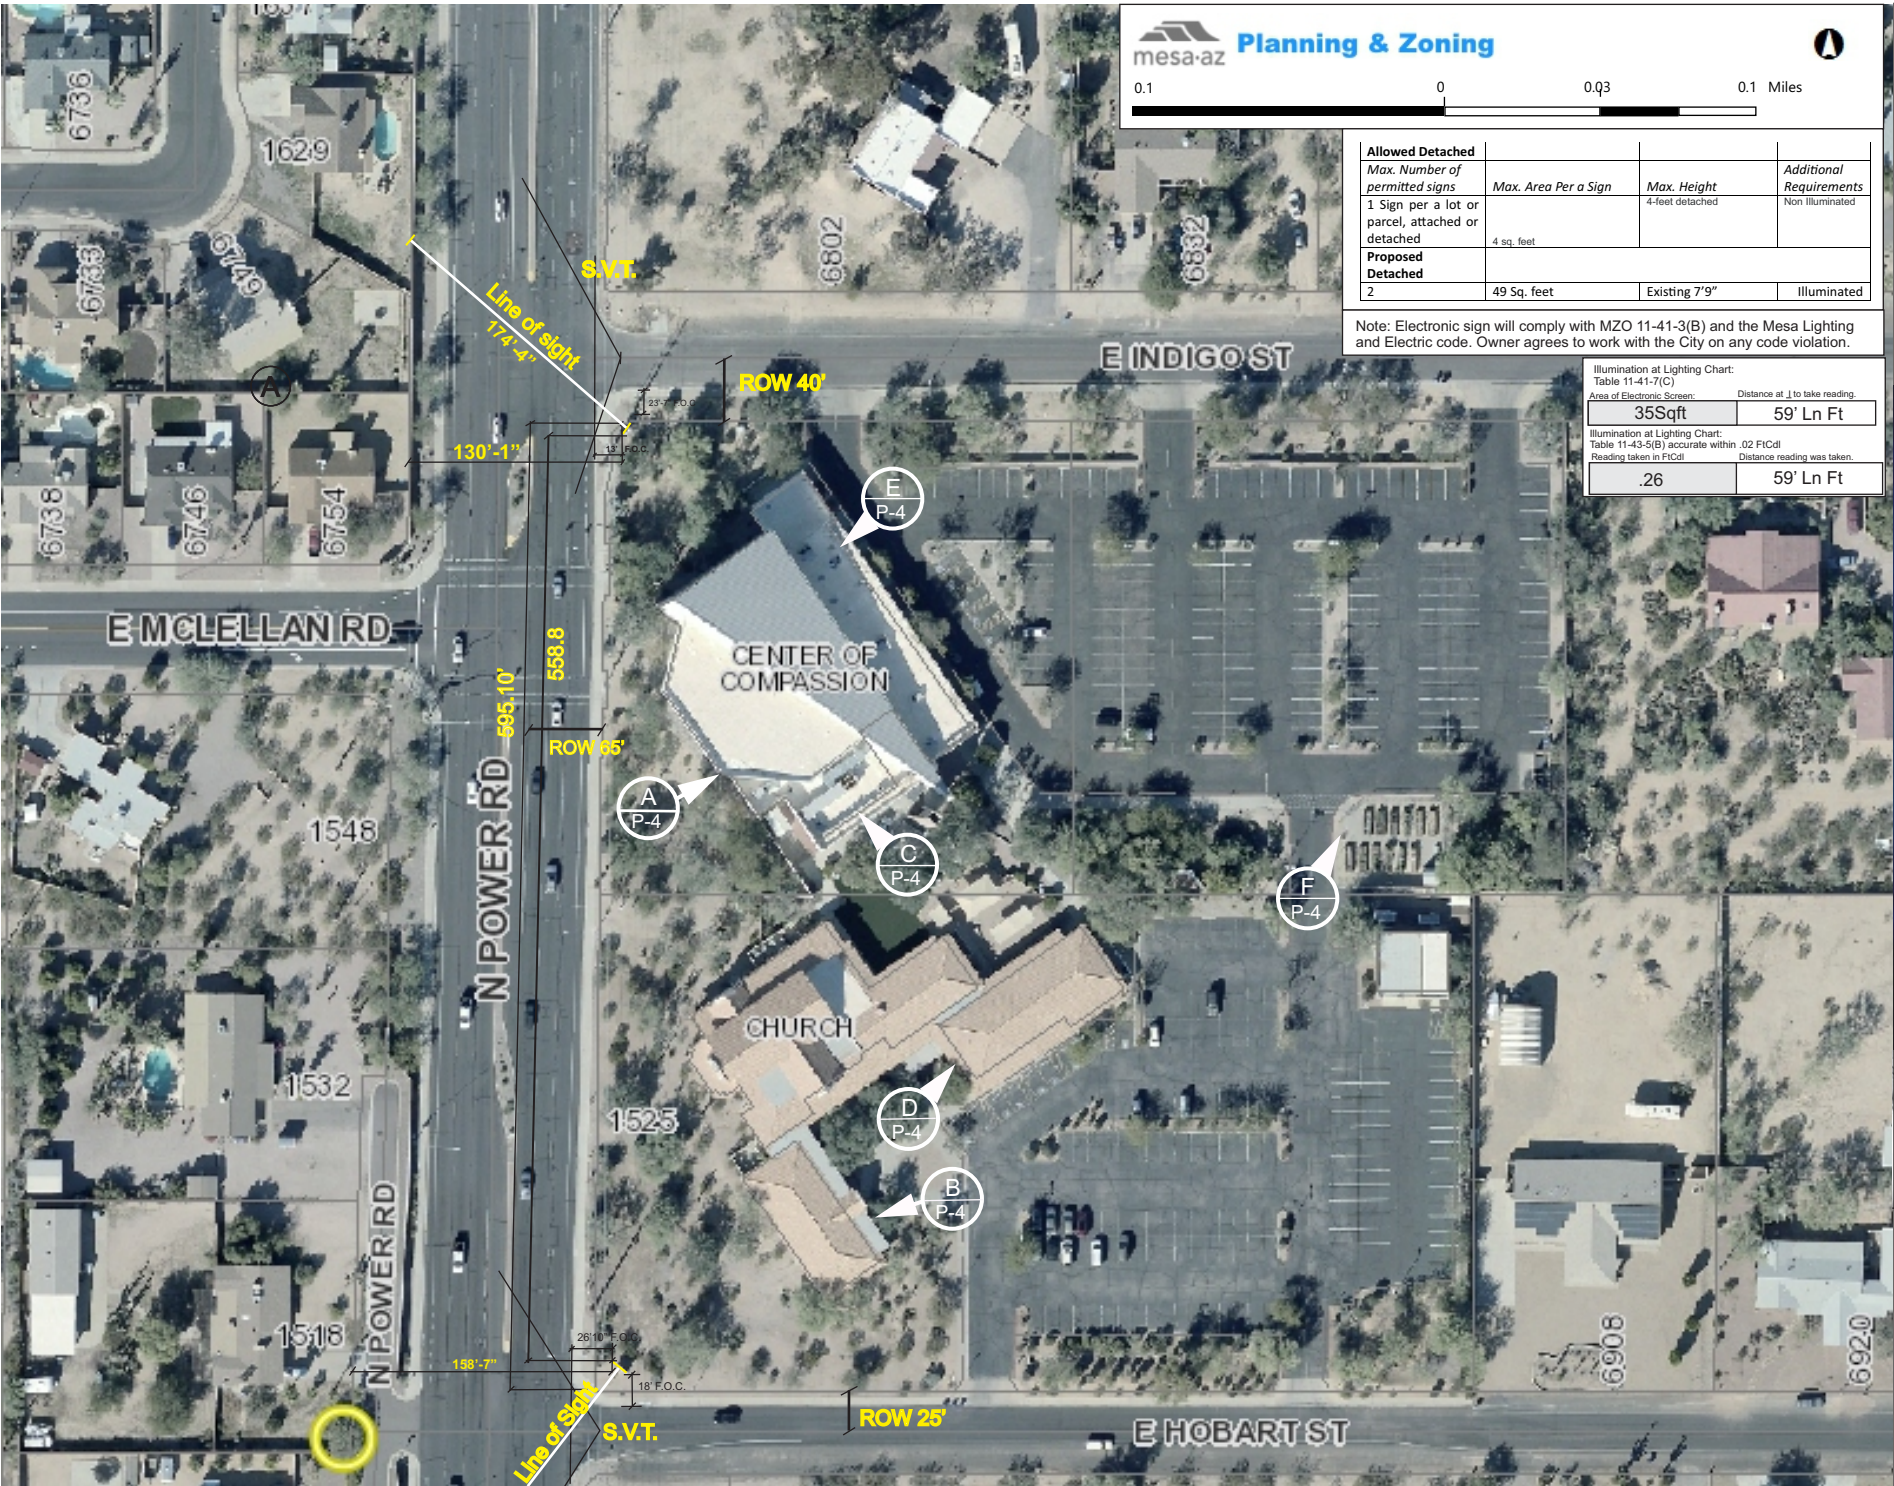

Planning & Zoning

0.1

0

0.03

0.1 Miles

Allowed Detached			
Max. Number of permitted signs	Max. Area Per a Sign	Max. Height	Additional Requirements
1 Sign per a lot or parcel, attached or detached	4 sq. feet	4-feet detached	Non Illuminated
Proposed Detached			
2	49 Sq. feet	Existing 7'9"	Illuminated

Note: Electronic sign will comply with MZO 11-41-3(B) and the Mesa Lighting and Electric code. Owner agrees to work with the City on any code violation.

illumination at Lighting Chart:
Table 11-41-7(C)
Area of Electronic Screen: 35Sqft
Distance at J to take reading: 59' Ln Ft

illumination at Lighting Chart:
Table 11-43-5(B) accurate within .02 FtcD
Reading taken in FtcD: .26
Distance reading was taken: 59' Ln Ft

F.O.C. FACE OF CURB.
R.O.W. RIGHT OF WAY.
S.V.T. SIGHT VISIBILITY TRIANGLE.

2702 N. Ogden Rd. #108
Mesa, AZ 85215

BRILLIANT
LED SIGNS, LLC.
CHANGING WHAT THE EYES SEE.

10-16-20	FMQ/KR
1-7-21	FMQ
2-1-21	FMQ/KR

S-1