



1
L2.1 MONUMENT SIGN (AT CRISMON ROAD)

SCALE: N.T.S.

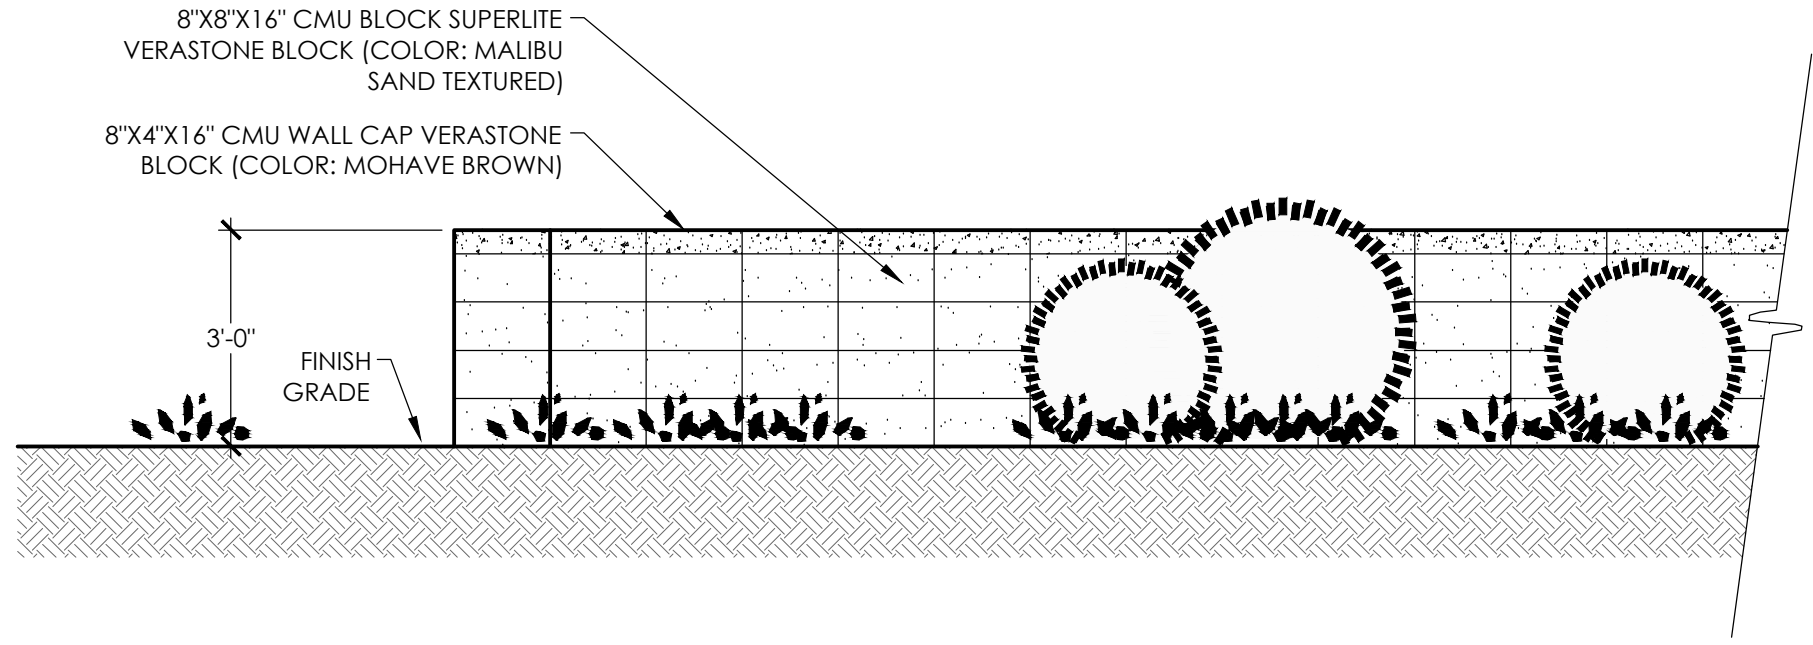

1
L2.1 SCREEN WALL (AT ENTRY DRIVE)

SCALE: 3/8" = 1'-0"

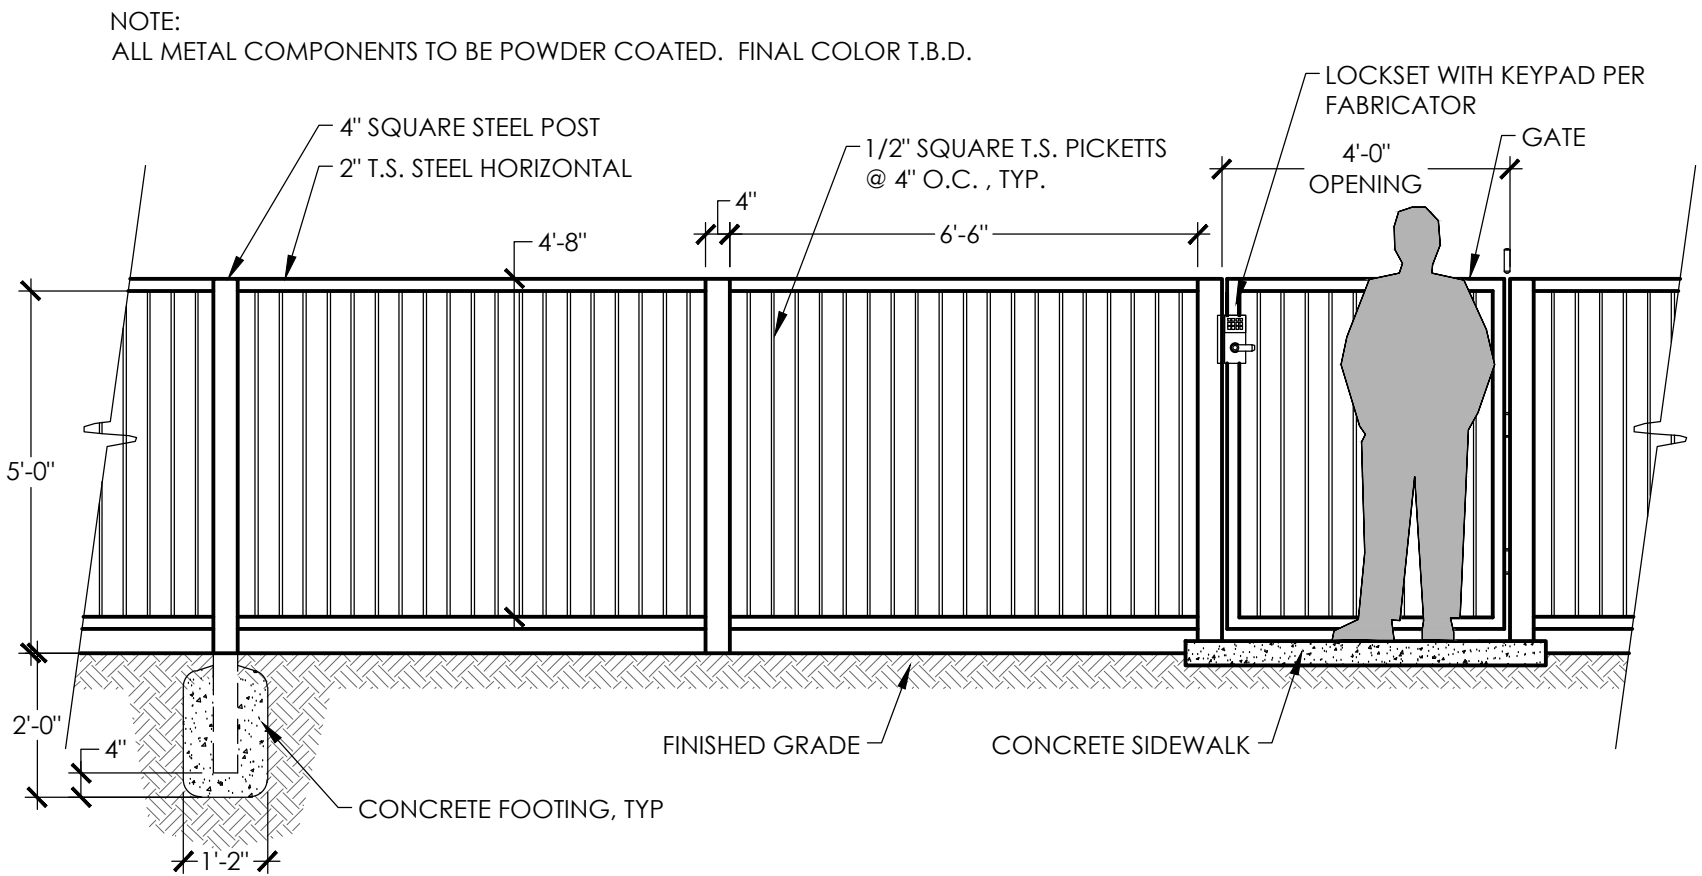

2
L2.1 POOL FENCE / DOG PARK FENCE / TOT LOT FENCE



SCALE: 3/8" = 1'-0"



CRISMON COMMONS
APPROX. NWC BASELINE ROAD + CRISMON ROAD
MESA | AZ

DATE:	01/01/21
JOB NO:	1928.1
DRAWN BY:	YDG
CHECKED BY:	JMY
REVISIONS:	DATE:

SUBMITTED FOR:
PRELIMINARY
LANDSCAPE PLAN

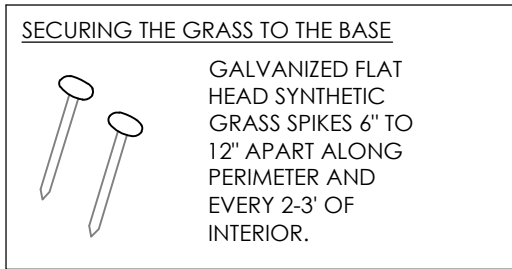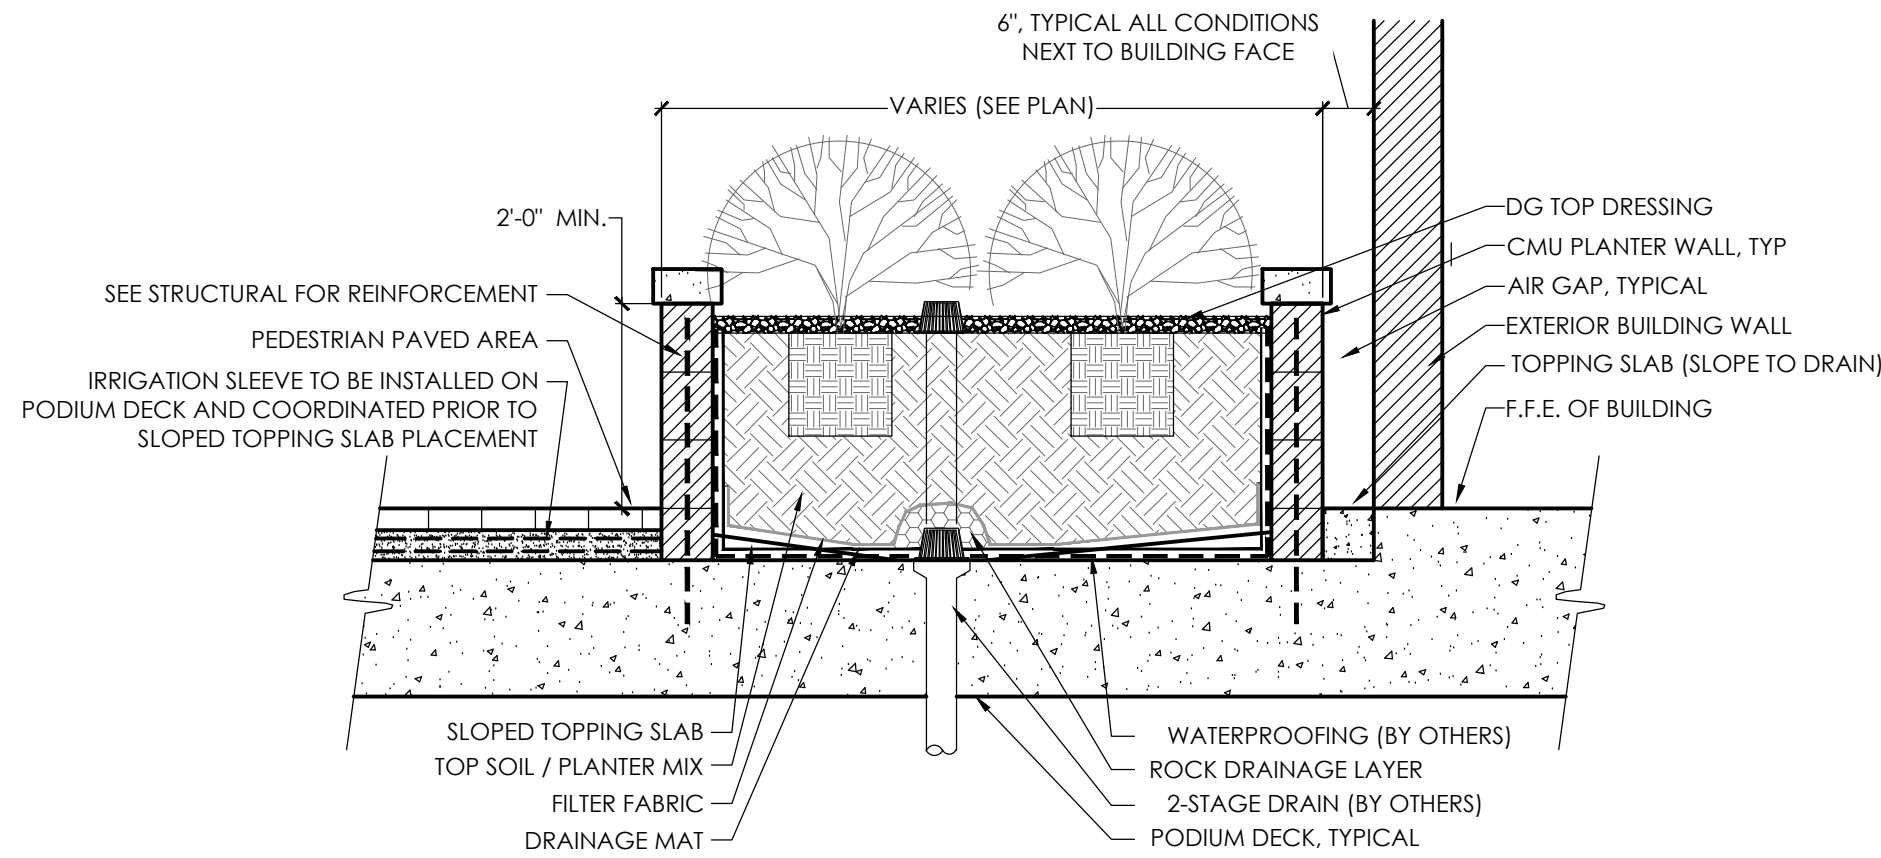

POWER BROOMING:
LAST STAGE OF INSTALLATION

SPECIFICATIONS


YARN TYPES:

COLOR:
PILE HEIGHT:
YARN FACE WEIGHT:
ROLL WIDTH:
MAXIMUM DRAIN RATE:

PROPRIETARY TEXTURED NYLON THATCH LAYER
POLYETHYLENE MONOFILAMENT SURFACE BLADES
BLENDED FIELD GREEN AND VERDE GREEN
1-5/8"
40oz PER SQ. YARD
15' WIDTH
40 GALLONS PER HOUR PER YARD

NOTE:

1. THE GRASS MUST BE INSTALLED AND SEAMED WITH ADJACENT PIECES RUNNING IN THE SAME DIRECTION. SEAMS SHOULD BE GLUED WITH SUITABLE SEAMING GLUE AND SEAMING CLOTH, NOT ADHESIVE TAPE.
2. INSTALLATION TO BE COMPLETE IN ACCORDANCE WITH SPECIFICATIONS BY FACTORY AUTHORIZED INSTALLERS.

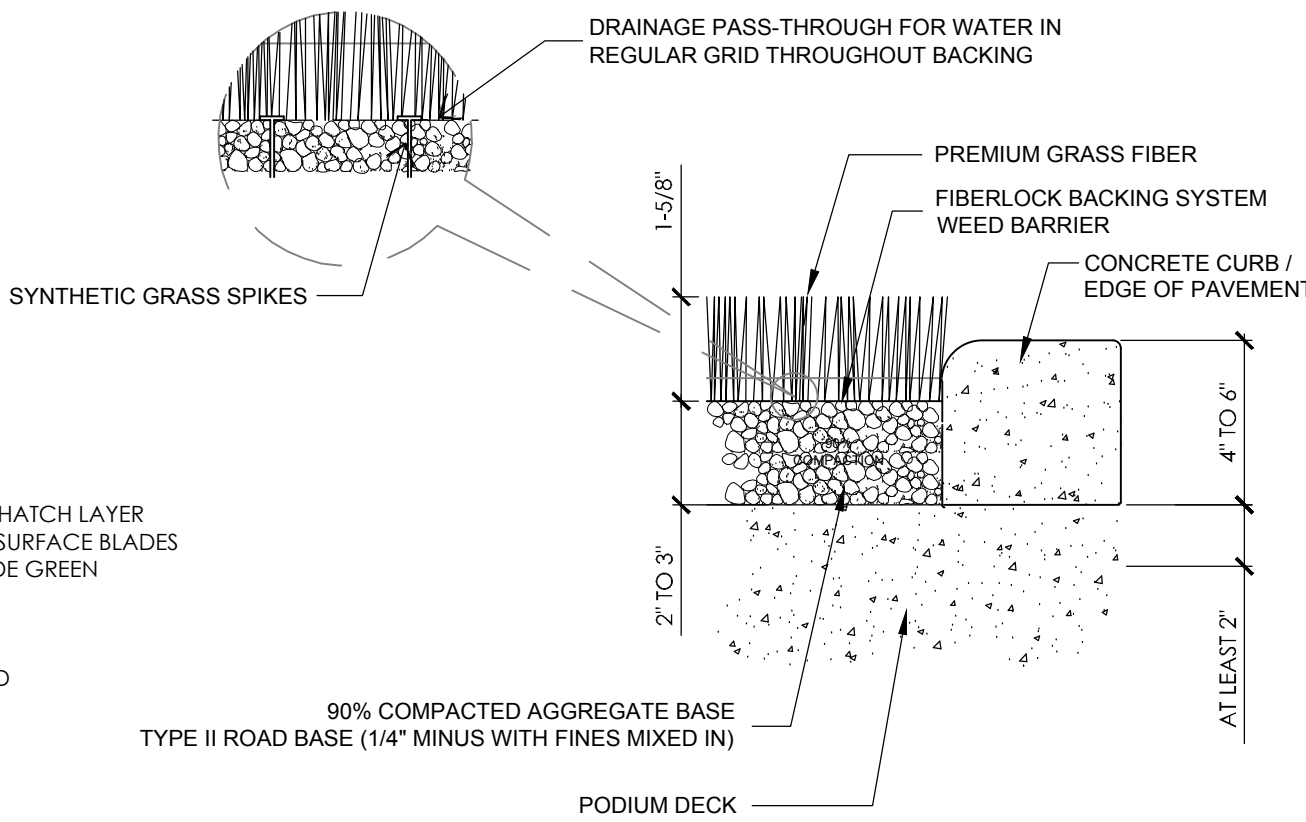

1 OVERSTRUCTURE PLANTER
L2.2

SCALE: N.T.S.

2 SYNTHETIC TURF (AT GAME COURT / DOG PARK / PLAY AREA)
L2.2

SCALE: N.T.S.



NOTE: BENCH IS TO BE SURFACE MOUNTED PER MANUFACTURERS SPECIFICATIONS WHERE SHOWN ON PLAN.

MANUFACTURER ANOVA
MODEL ELEMENT BENCH / M2006
COLOR BRONZE FRAME W/ TEXTURED BRONZE SEAT / PARQUET PATTERN
QTY tbd
CONTACT anovafurnishings.com 800-231-1327



NOTE: PET STATION IS TO BE MOUNTED IN BELOW GRADE FOOTING PER MANUFACTURERS SPECIFICATIONS WHERE SHOWN ON PLAN.

MANUFACTURER DOG-ON-IT
MODEL 7408-S
COLOR BLACK W/ SQUARE CAN
QTY 1
CONTACT dog-on-it-parks.com 877-348-3647



NOTE: BIKE RACK IS TO BE SURFACE MOUNTED PER MANUFACTURERS SPECIFICATIONS WHERE SHOWN ON PLAN.

MANUFACTURER ANOVA
MODEL TANDEM / CIRCLEBR
COLOR TEXTURED BRONZE
QTY tbd
CONTACT anovafurnishings.com 800-231-1327

3 BENCH (6'-0")
L2.2

SCALE: N.T.S.

4 PET STATION
L2.2

SCALE: N.T.S.


4 PET STATION
L2.2

SCALE: N.T.S.

MANUFACTURER BELGARD
MODEL HOLLAND STONE 16" SQ.
COLOR 'SIERRA' (SEE BELOW)
QTY PER PLAN
CONTACT belgardcommercial.com 480-603-6258



COLOR: 'SIERRA'

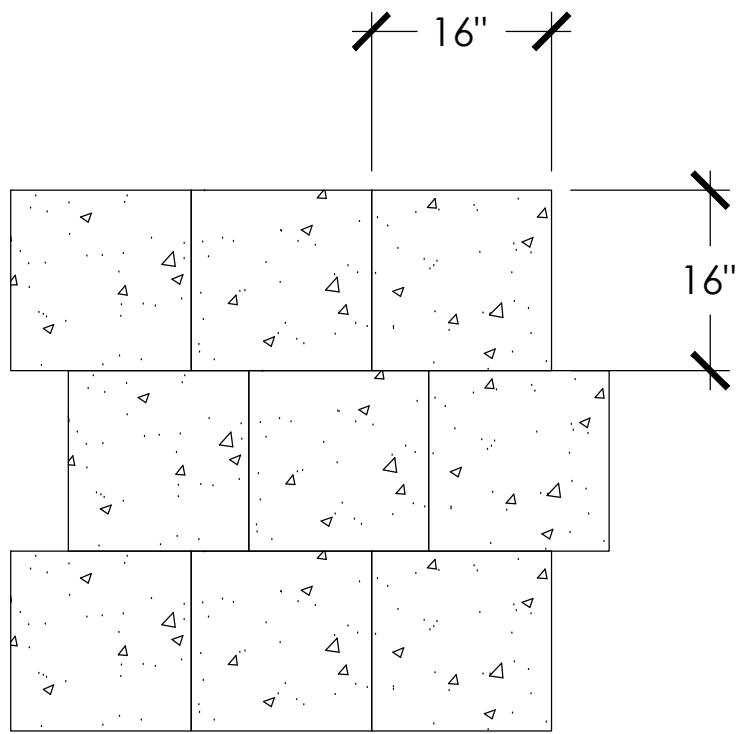

PAVER PATTERN

5 PAVERS (AT CROSSWALKS AND CLUBHOUSE DRIVE)
L2.2

SCALE: N.T.S.



DATE:	01/01/21
JOB NO:	1928.1
DRAWN BY:	YDG
CHECKED BY:	JMY
REVISIONS:	DATE:

SUBMITTED FOR:

PRELIMINARY
LANDSCAPE PLAN

SHEET NO.

L2.2

7 OF 7

TRACKING NUMBERS: