



3/29/2021 1:02:15 PM D:\1822\1822.01 Building B\Drawings\Working Drawings\1822.01\_R19\_SWCVA BLD-B\_CF.rvt

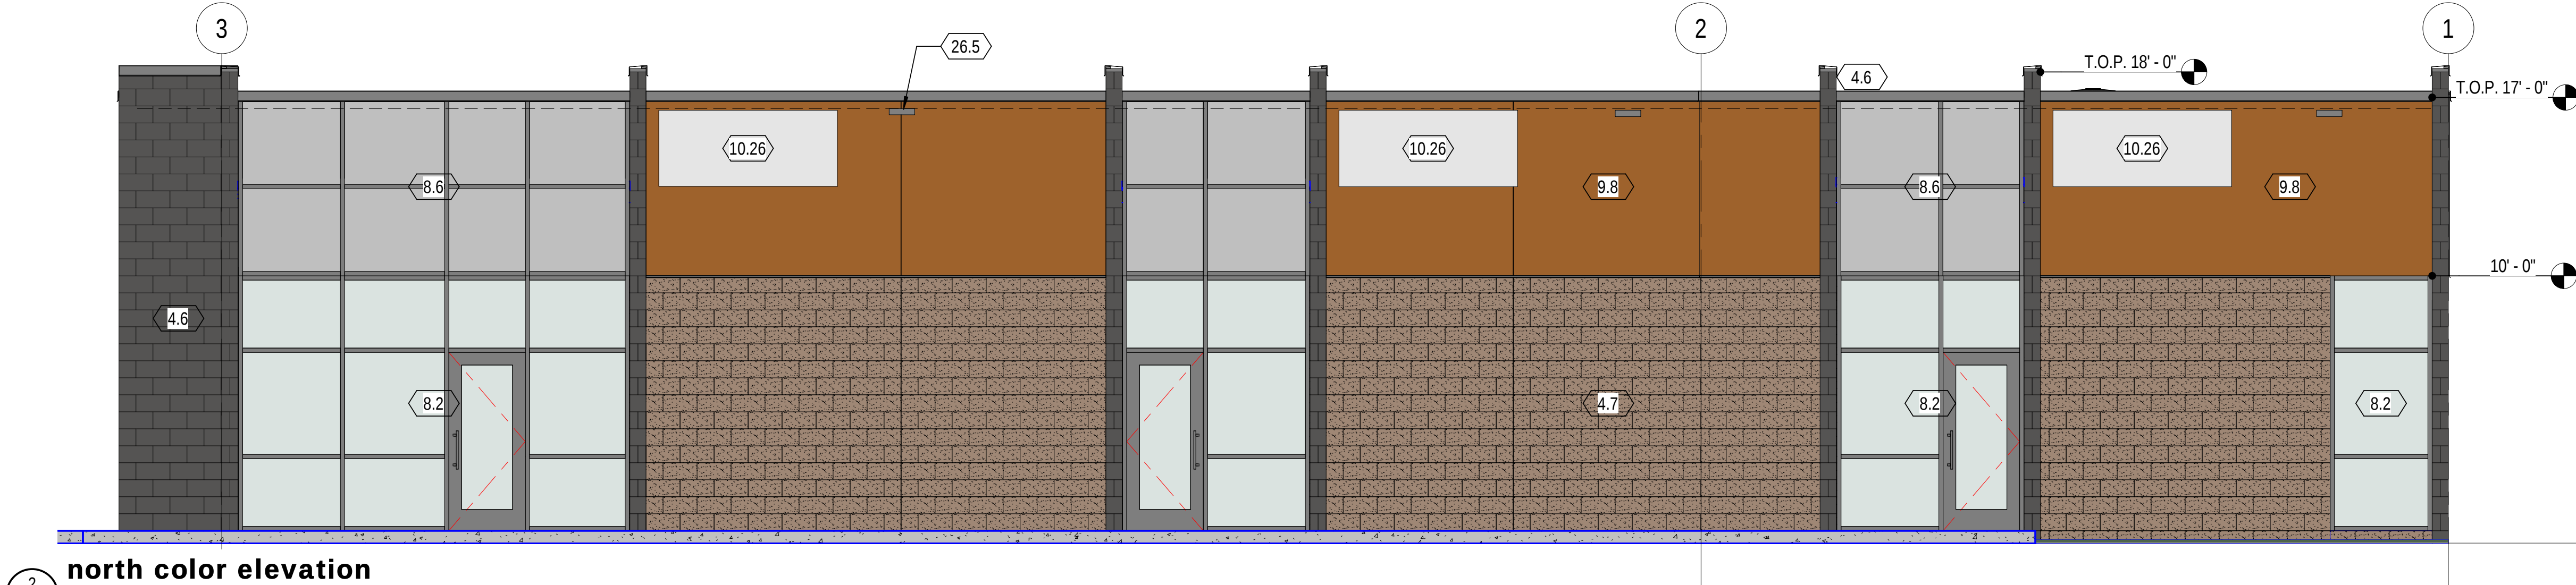


north color elevation

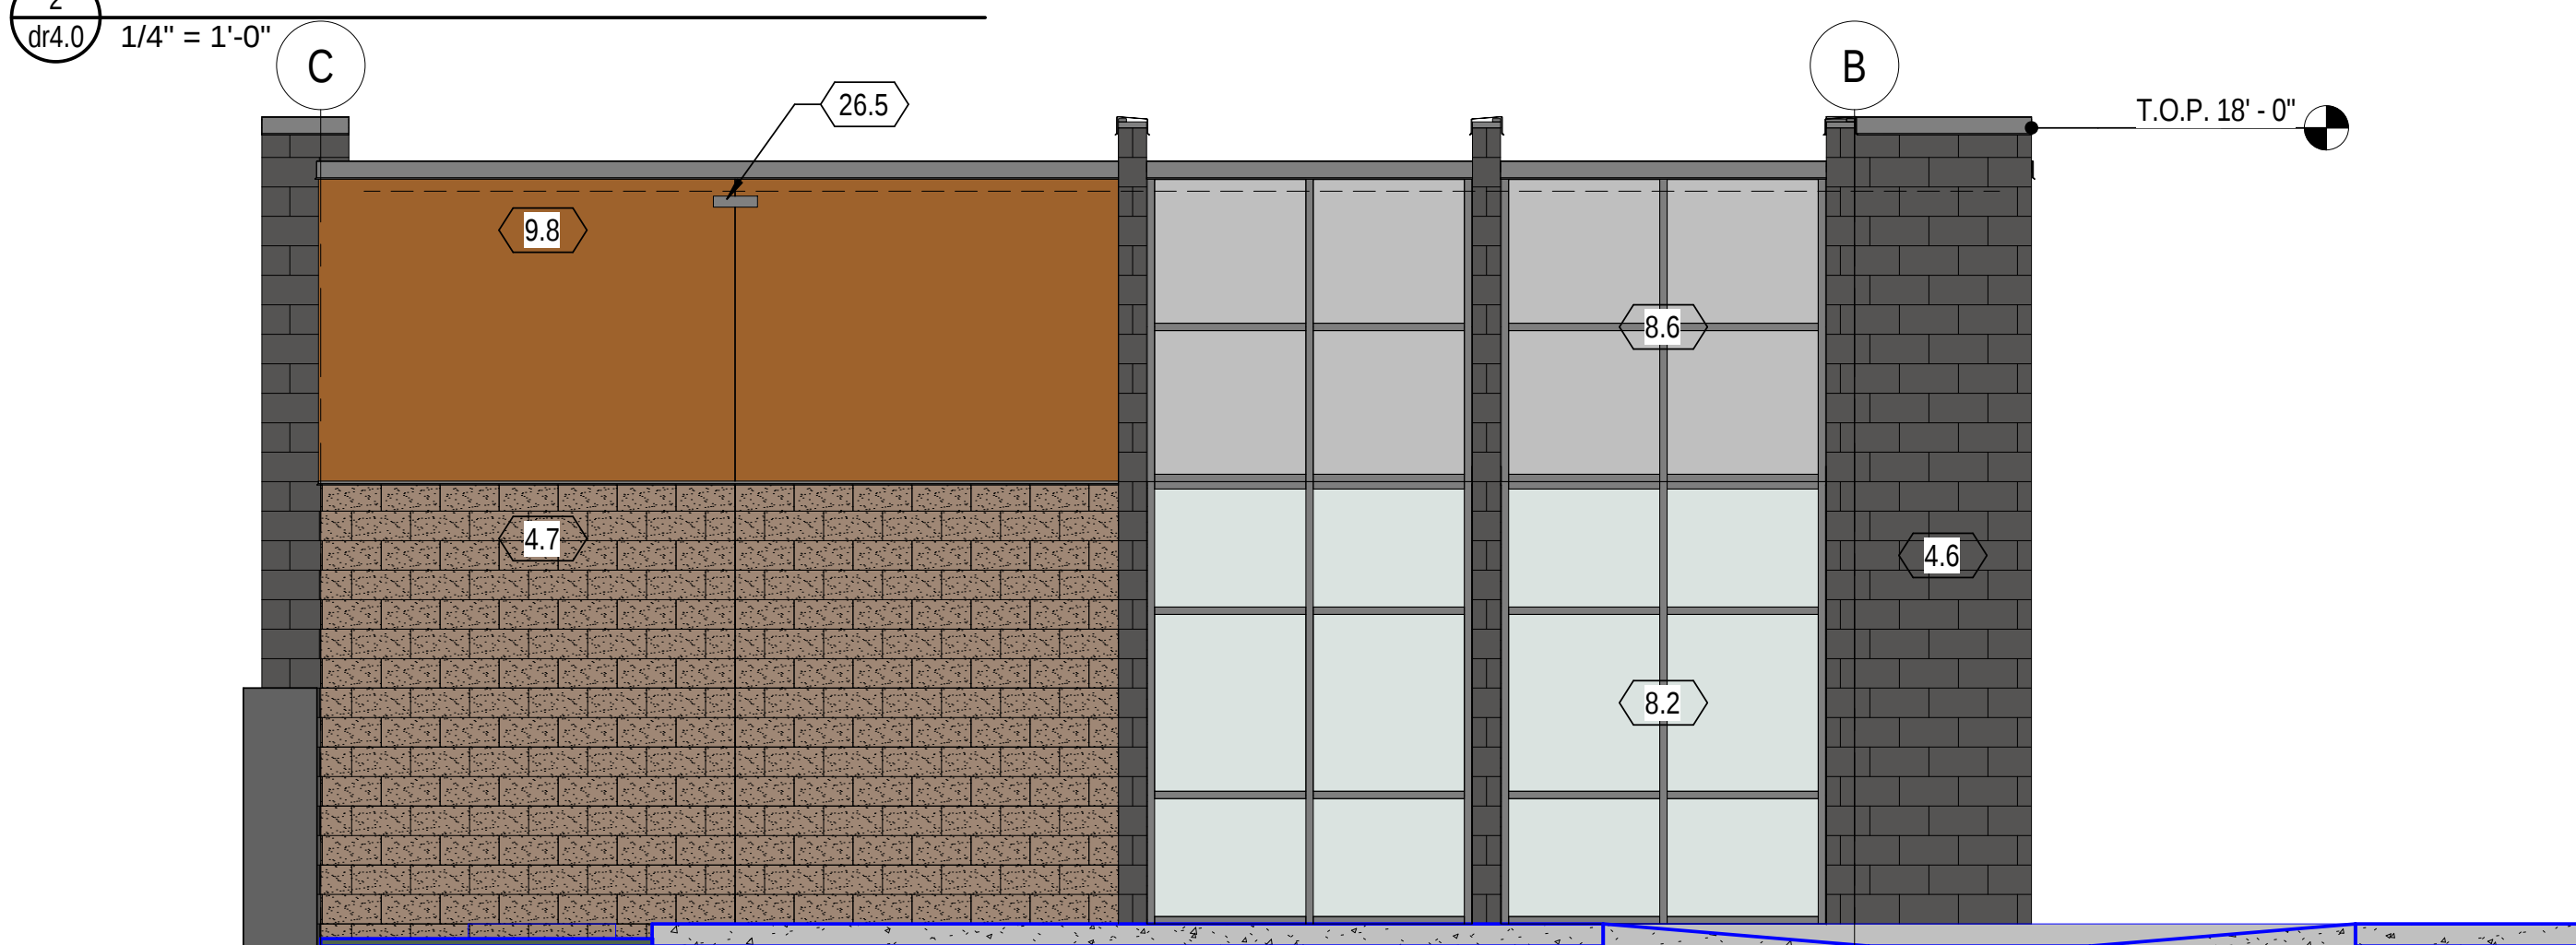

east color elevation



south color elevation

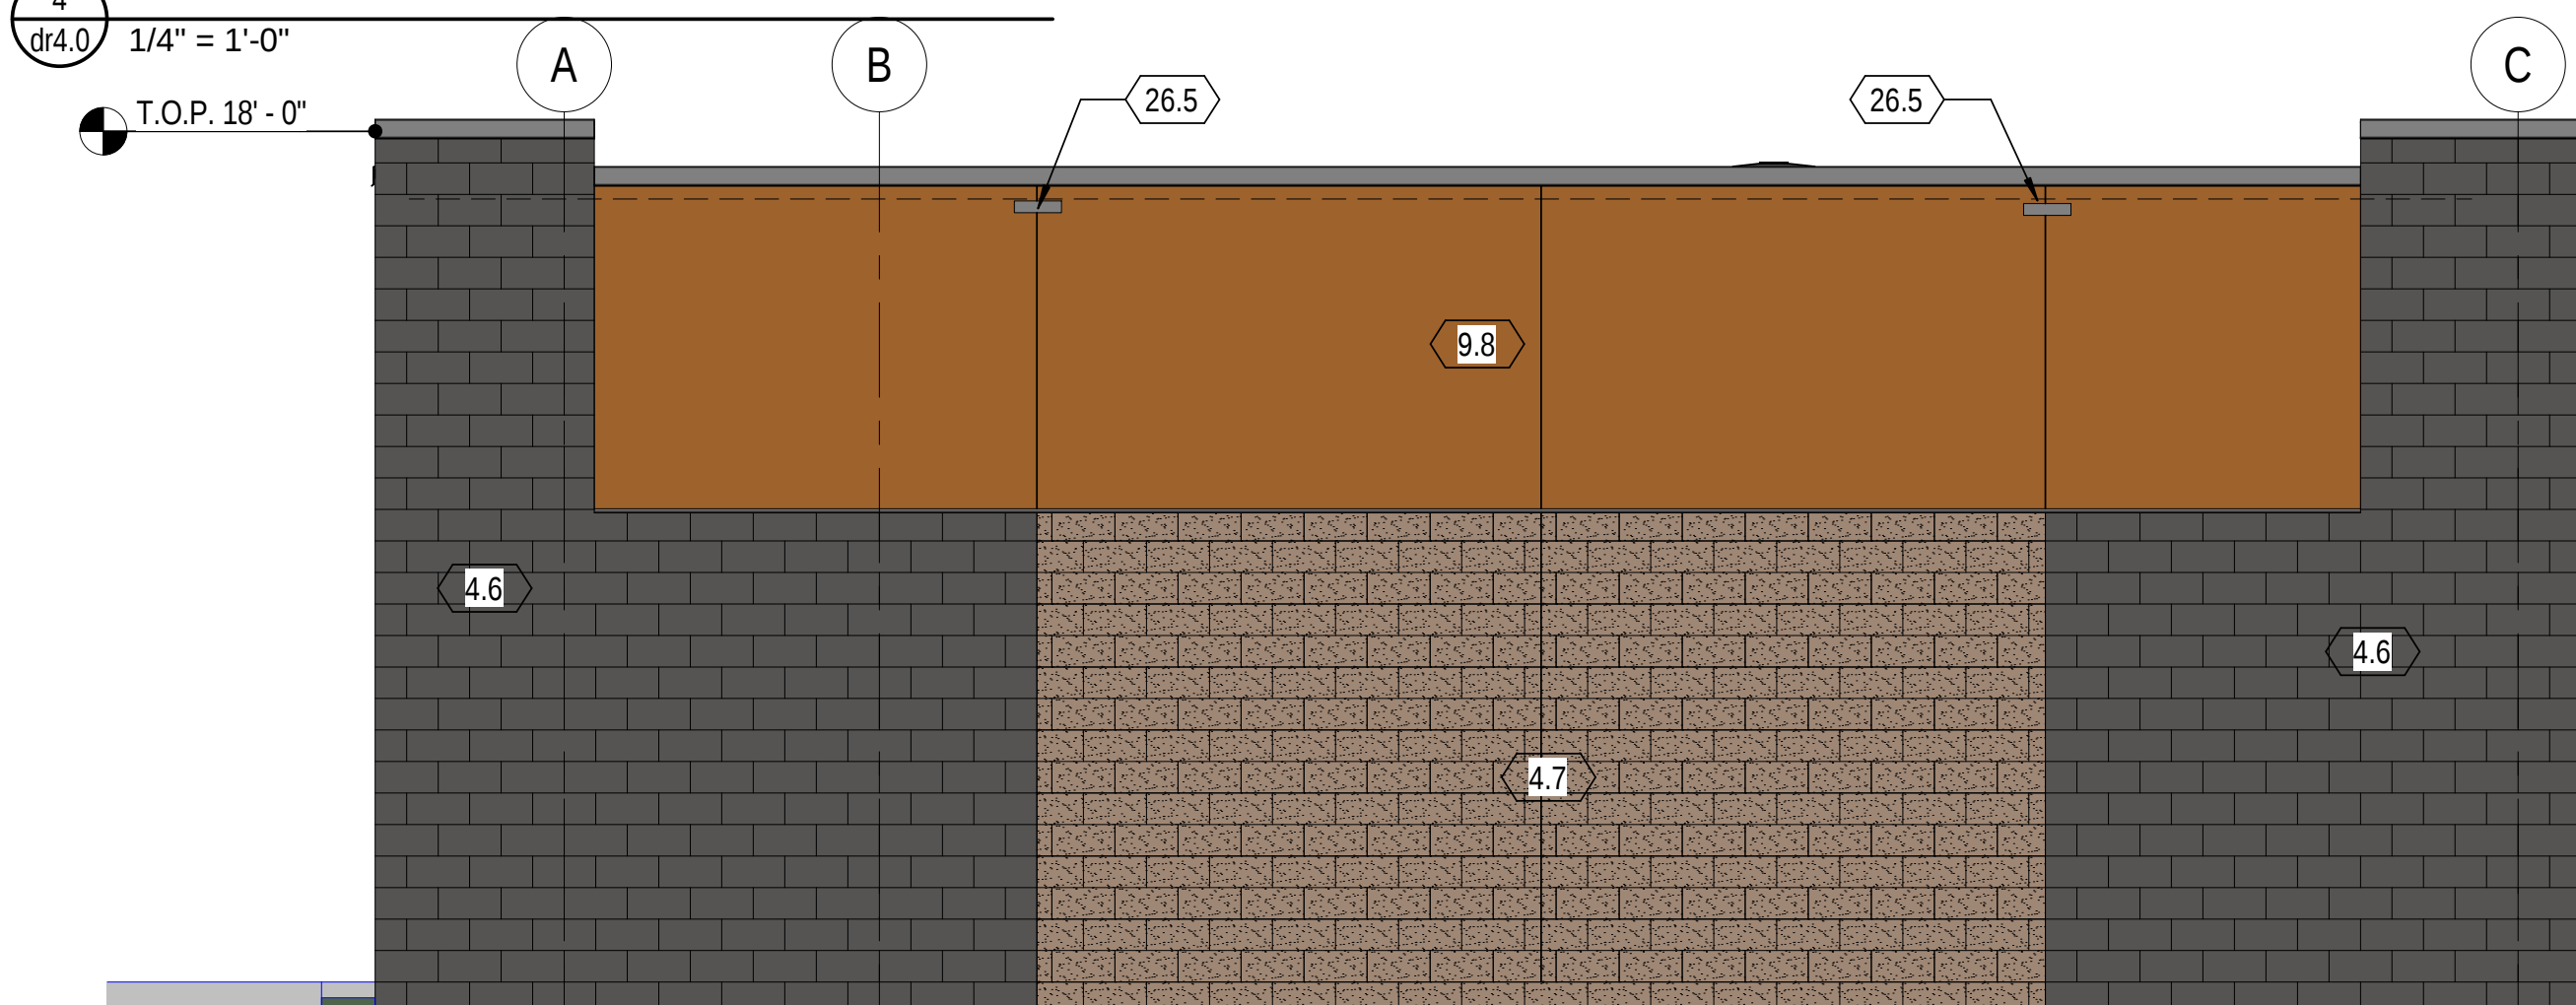

west color elevation

## material precentages


|                        | AREA | %    |
|------------------------|------|------|
| <strong>NORTH</strong> |      |      |
| Glass - spandrel       | 209  | 13%  |
| Glass - vision         | 339  | 22%  |
| EIFS                   | 374  | 24%  |
| CMU - Beige splitface  | 482  | 31%  |
| CMU - Black honed      | 153  | 10%  |
| Total                  | 1557 | 100% |

|                       |     |      |
|-----------------------|-----|------|
| <strong>EAST</strong> |     |      |
| Glass - spandrel      | 102 | 15%  |
| Glass - vision        | 147 | 22%  |
| EIFS                  | 127 | 19%  |
| CMU - Beige splitface | 184 | 28%  |
| CMU - Black honed     | 105 | 16%  |
| Total                 | 665 | 100% |

|                        |      |      |
|------------------------|------|------|
| <strong>SOUTH</strong> |      |      |
| Glass - spandrel       | 94   | 6%   |
| Glass - vision         | 301  | 20%  |
| EIFS                   | 500  | 34%  |
| CMU - Beige splitface  | 482  | 32%  |
| CMU - Black honed      | 115  | 8%   |
| Total                  | 1492 | 100% |

|                       |     |      |
|-----------------------|-----|------|
| <strong>WEST</strong> |     |      |
| Glass - spandrel      | 0   | 0%   |
| Glass - vision        | 0   | 0%   |
| EIFS                  | 262 | 32%  |
| CMU - Beige splitface | 224 | 27%  |
| CMU - Black honed     | 340 | 41%  |
| Total                 | 826 | 100% |

## materials

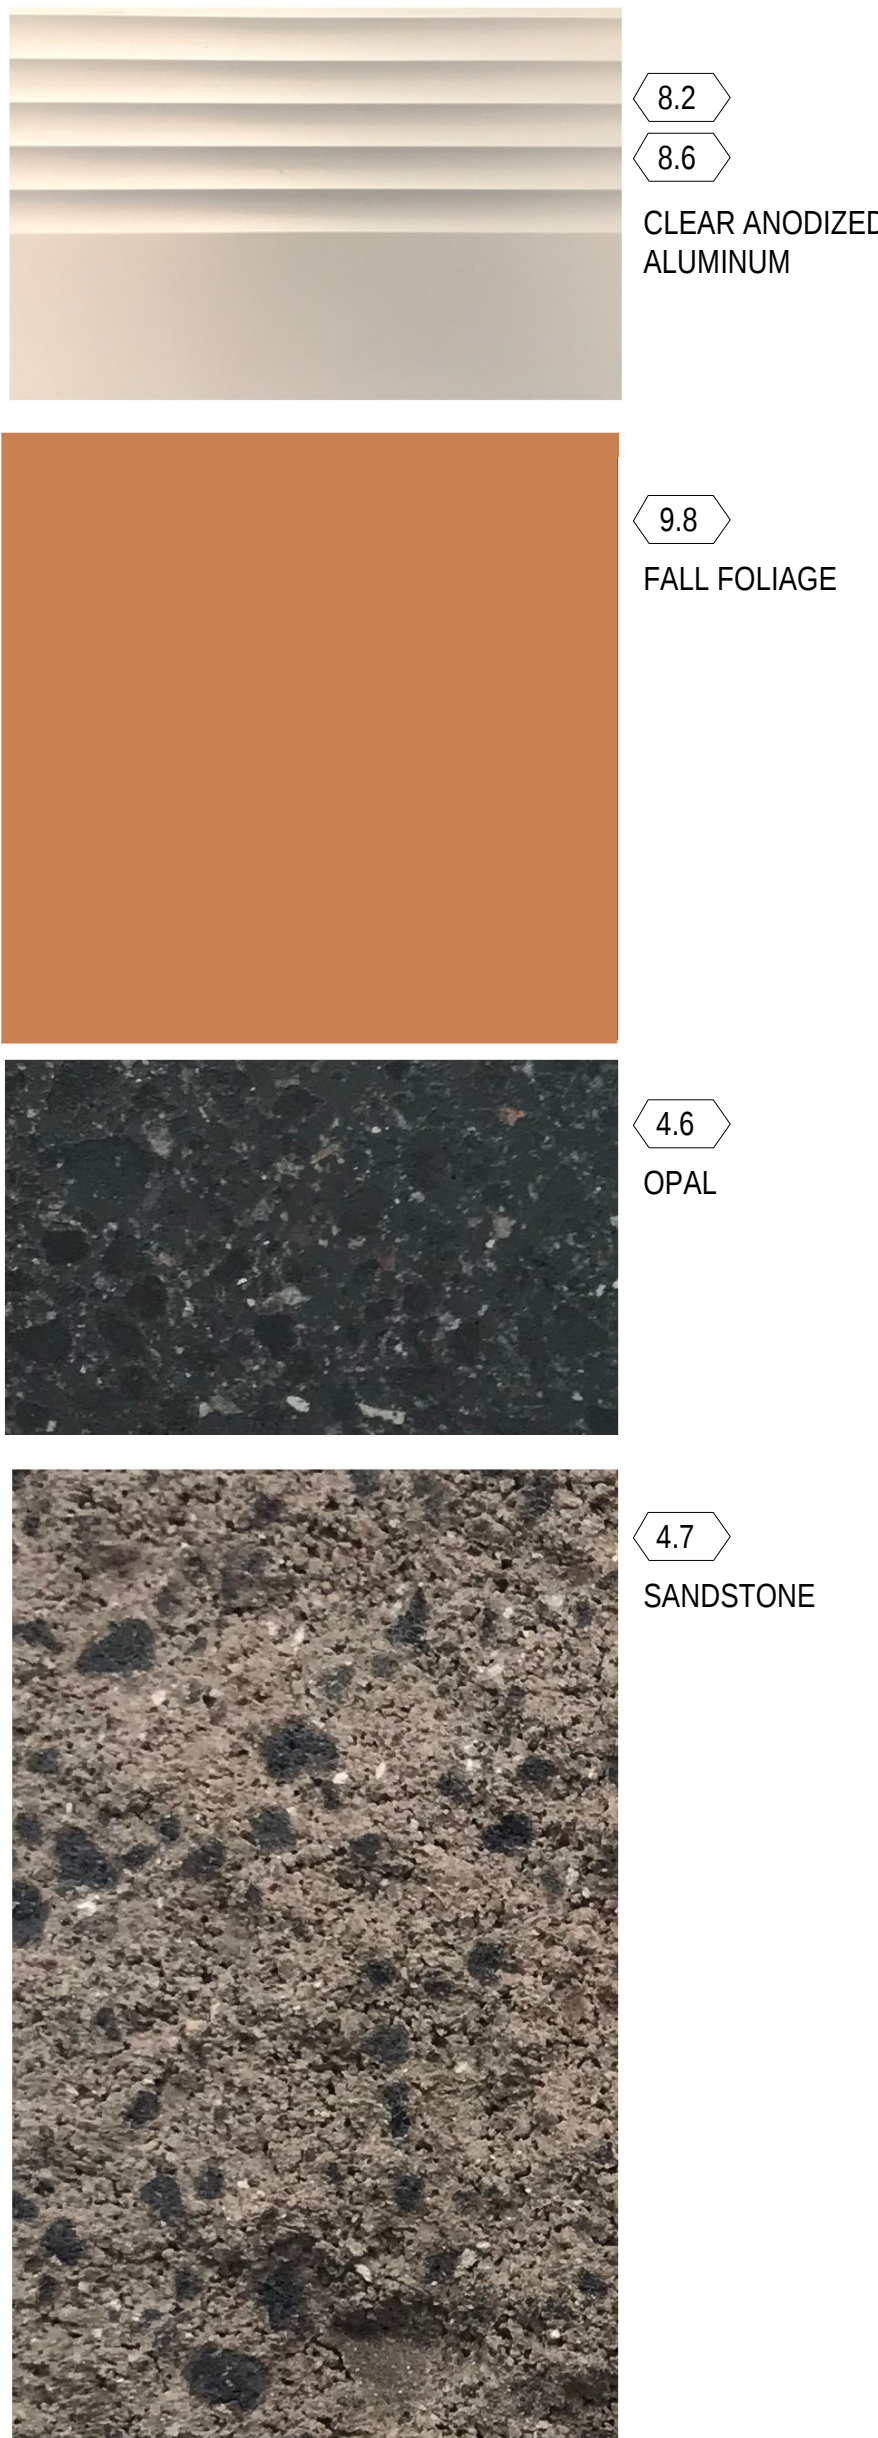


## keynotes

- 4.6 8" GROUND FACE CMU
- 4.7 8" SPLIT FACE CMU
- 8.2 INSULATED GLAZING IN ALUMINUM STOREFRONT WINDOW SYSTEM
- 8.6 SPANDREL GLASS IN ALUMINUM STOREFRONT WINDOW SYSTEM
- 9.8 EIFS ON WOOD FRAMING
- 10.26 SIGNAGE AT EIFS
- 23.1 MECHANICAL EQUIPMENT, REFER TO MECHANICAL.
- 26.2 ELECTRICAL SERVICE GEAR, SEE ELECTRICAL.
- 26.5 EXTERIOR LIGHT FIXTURE TO MATCH BUILDING A FIXTURES, TO BE 3000K

**swaim**  
ASSOCIATES LTD  
ARCHITECTS AIA

7350 EAST SPEEDWAY 210  
TUCSON, ARIZONA 85710  
OFFICE (520) 326-3700  
FAX (520) 326-1148  
www.swaimaia.com

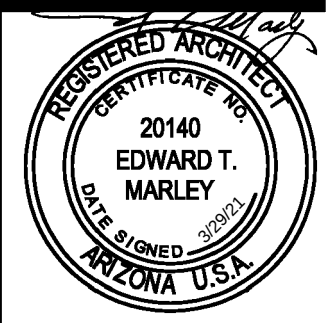

job

**1822.01**

date

**3-29-21**

revisions

|  |  |
|--|--|
|  |  |
|  |  |
|  |  |
|  |  |
|  |  |
|  |  |
|  |  |
|  |  |
|  |  |
|  |  |

**SWCVA**  
INTERVENTIONAL CENTER, LLC  
7529 E. BROADWAY RD. MESA, AZ  
BUILDING B

building elevations  
color

**dr4.0**