




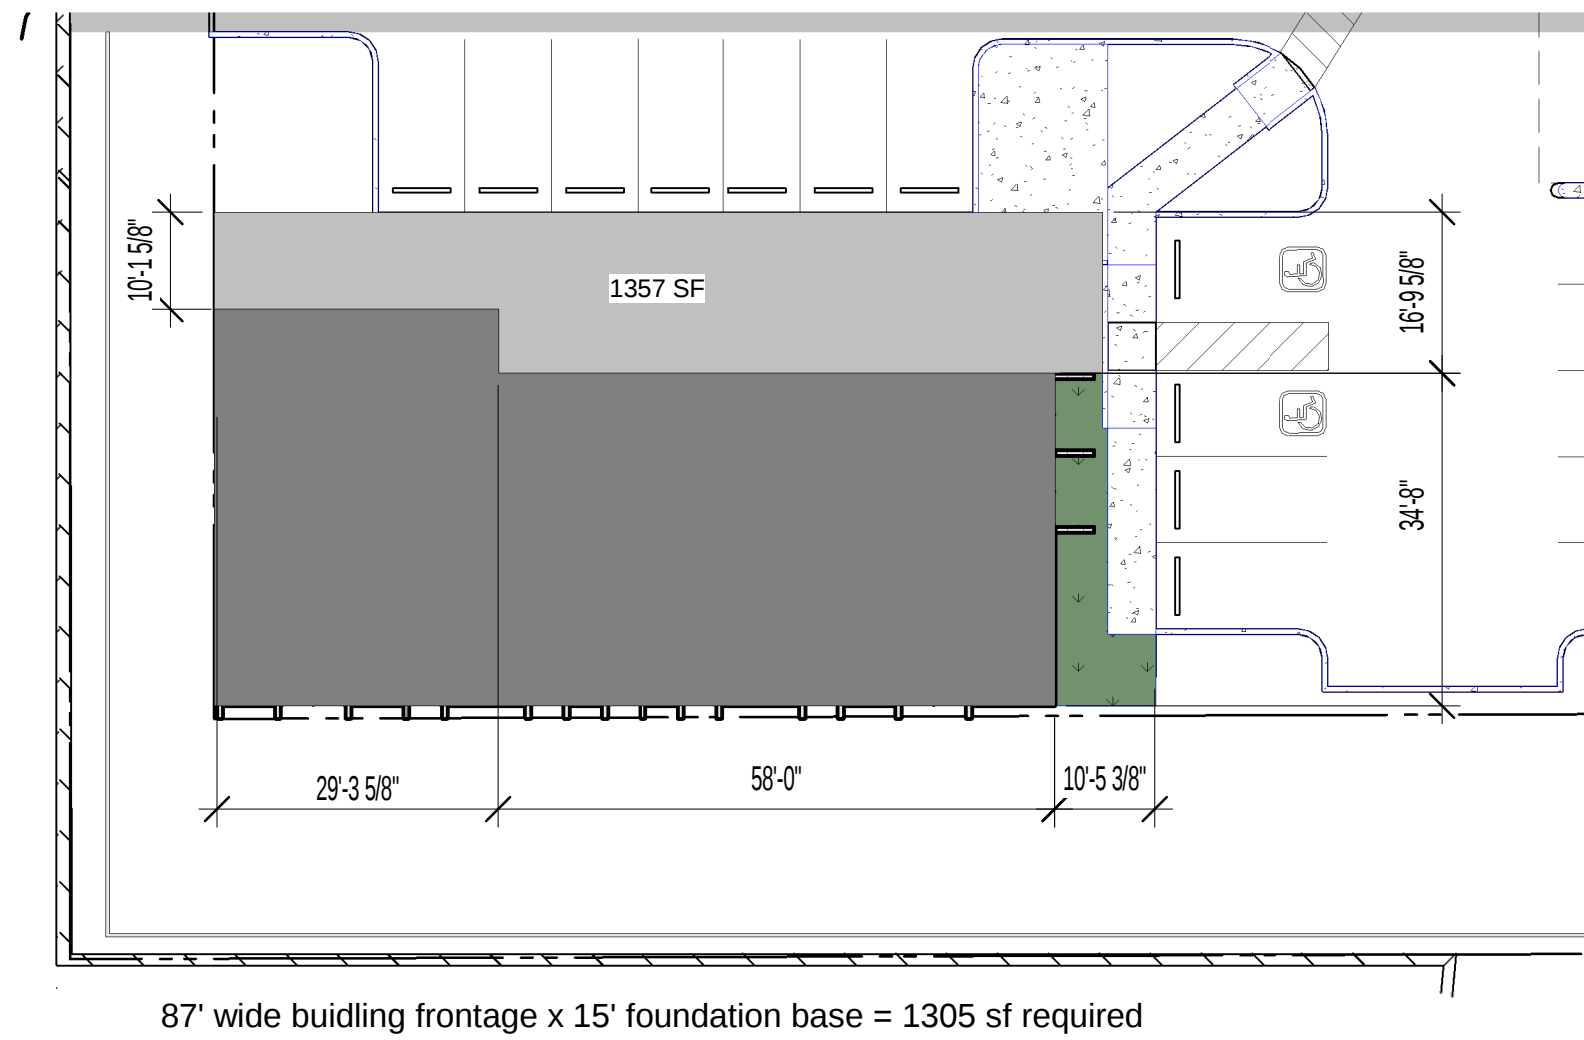

2 foundation base average
1" = 20'-0"

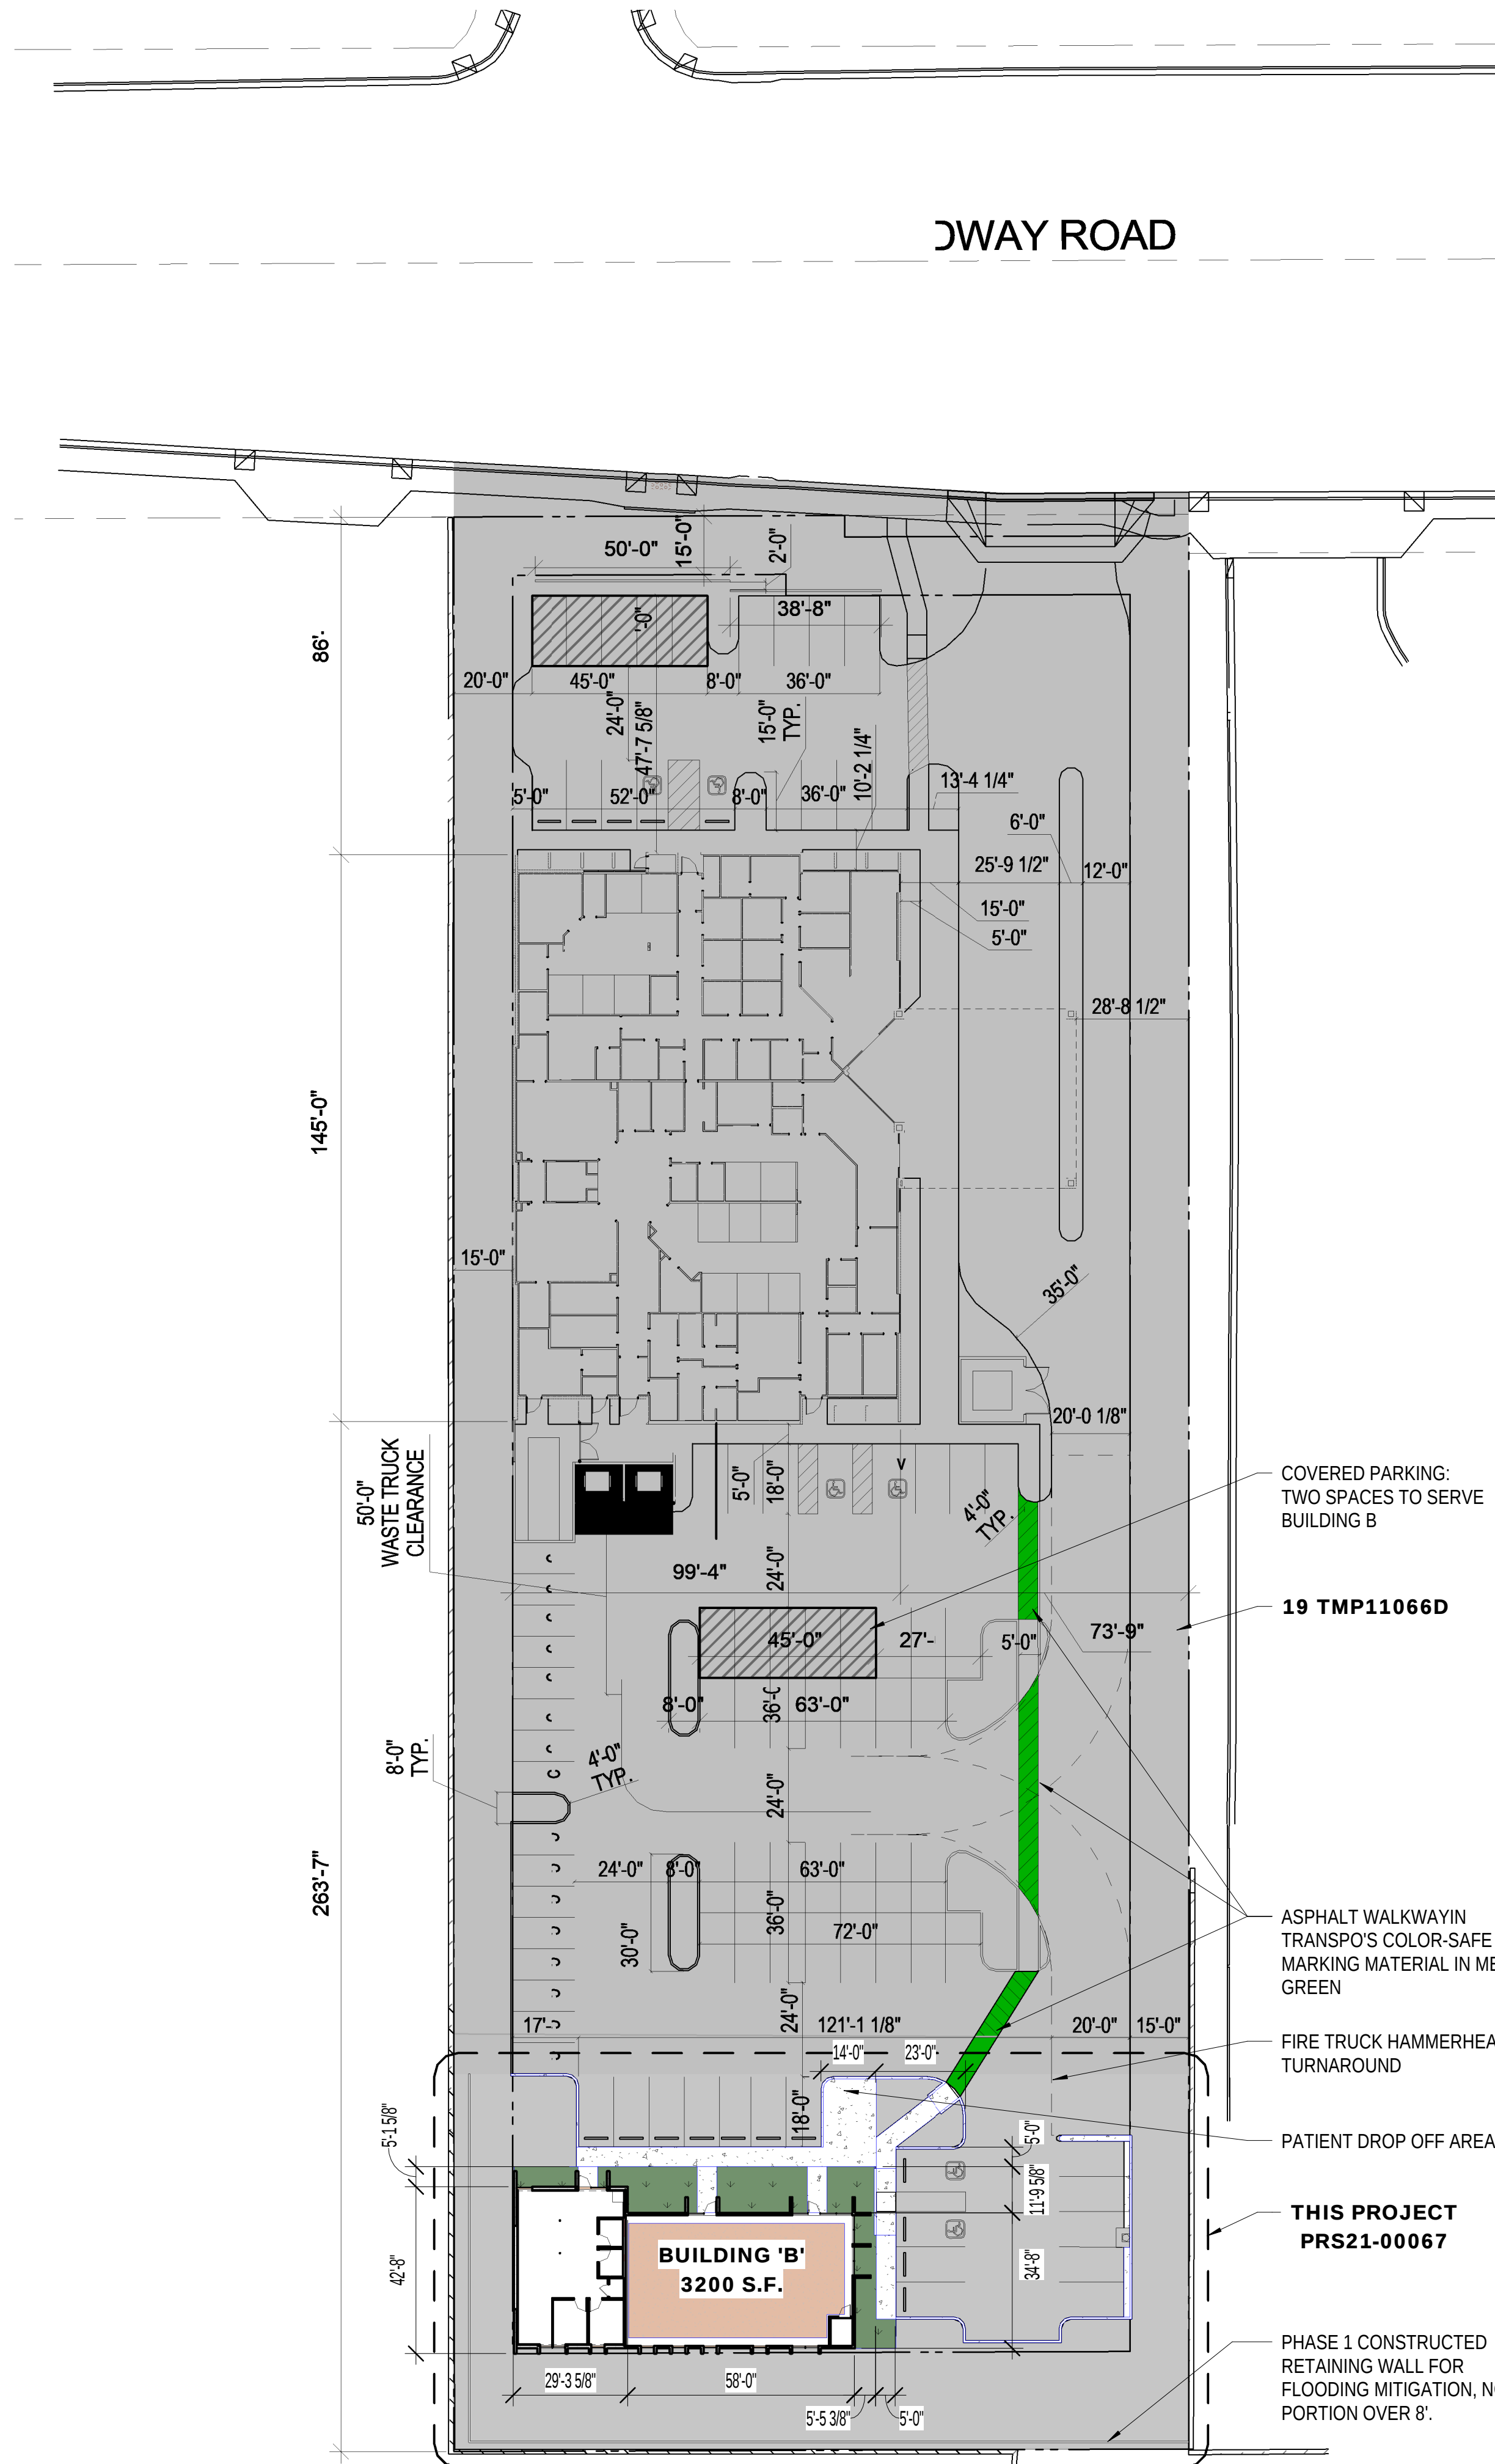

1 site plan
1" = 30'-0"

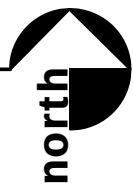

parking

BUILDING A
13,500 S.F. @ 1/200 = 68 SPACES
ADA = 3 TOTAL (1 VAN, 2 CAR)
68 X 20% = 14 COMPACT

BUILDING B
3,200 S.F. @ 1/200 = 16 SPACES
ADA = 2 TOTAL (1 VAN, 1 CAR)
9 X 20% = 2 COMPACT

TOTAL REQUIRED = 84
TOTAL PROVIDED = 87

COVERED PARKING

1 PER SUITE REQUIRED

BUILDING A TOTAL SUITES 2
BUILDING B TOTAL SUITES 2

TOTAL COVERED PARKING REQUIRED 4
TOTAL COVERED PARKING PROVIDED 5