

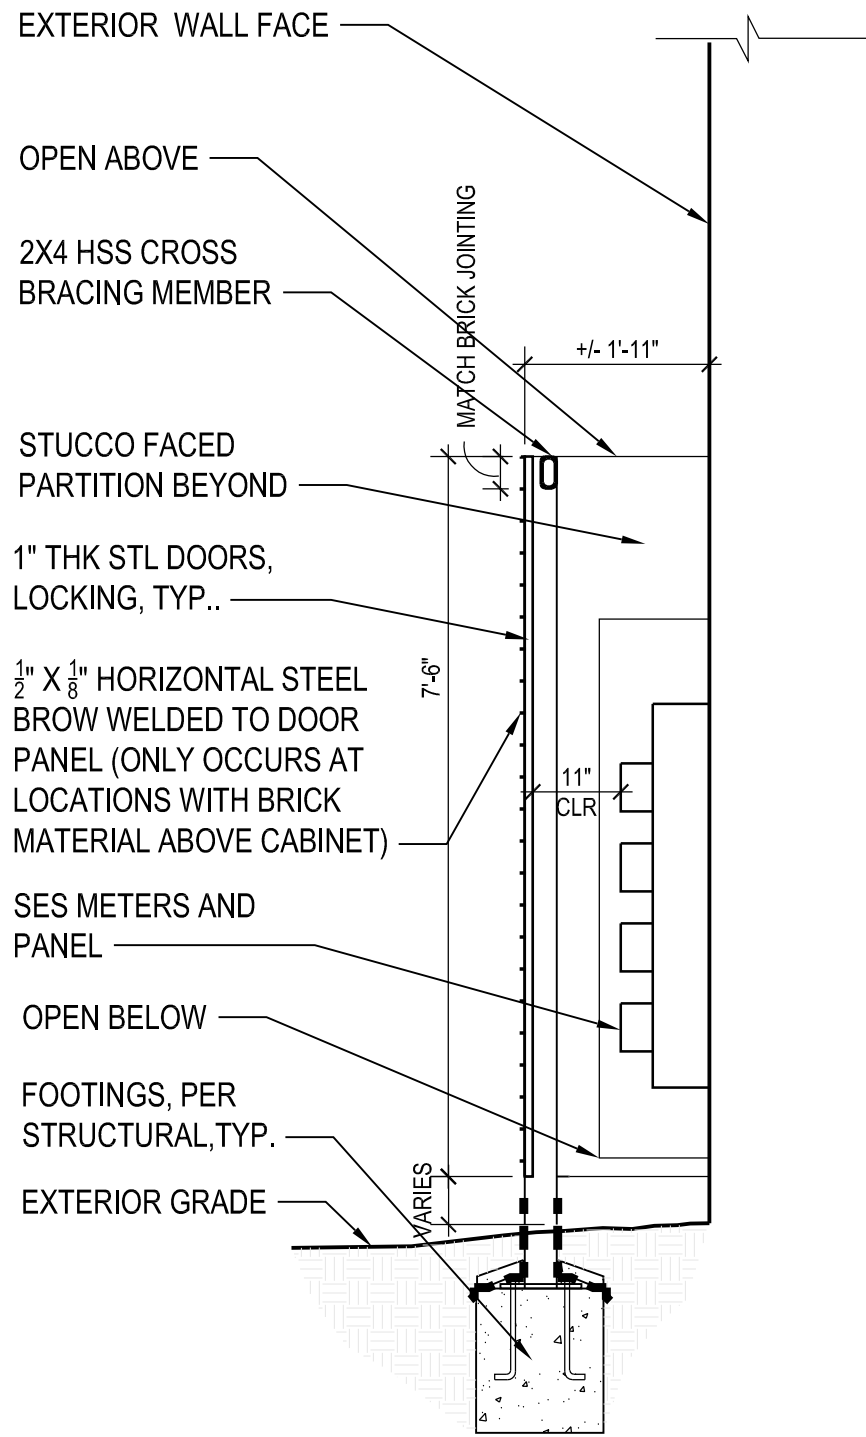



FINISH NOTE: PAINT STEEL TO MATCH COLOR OF FACADE

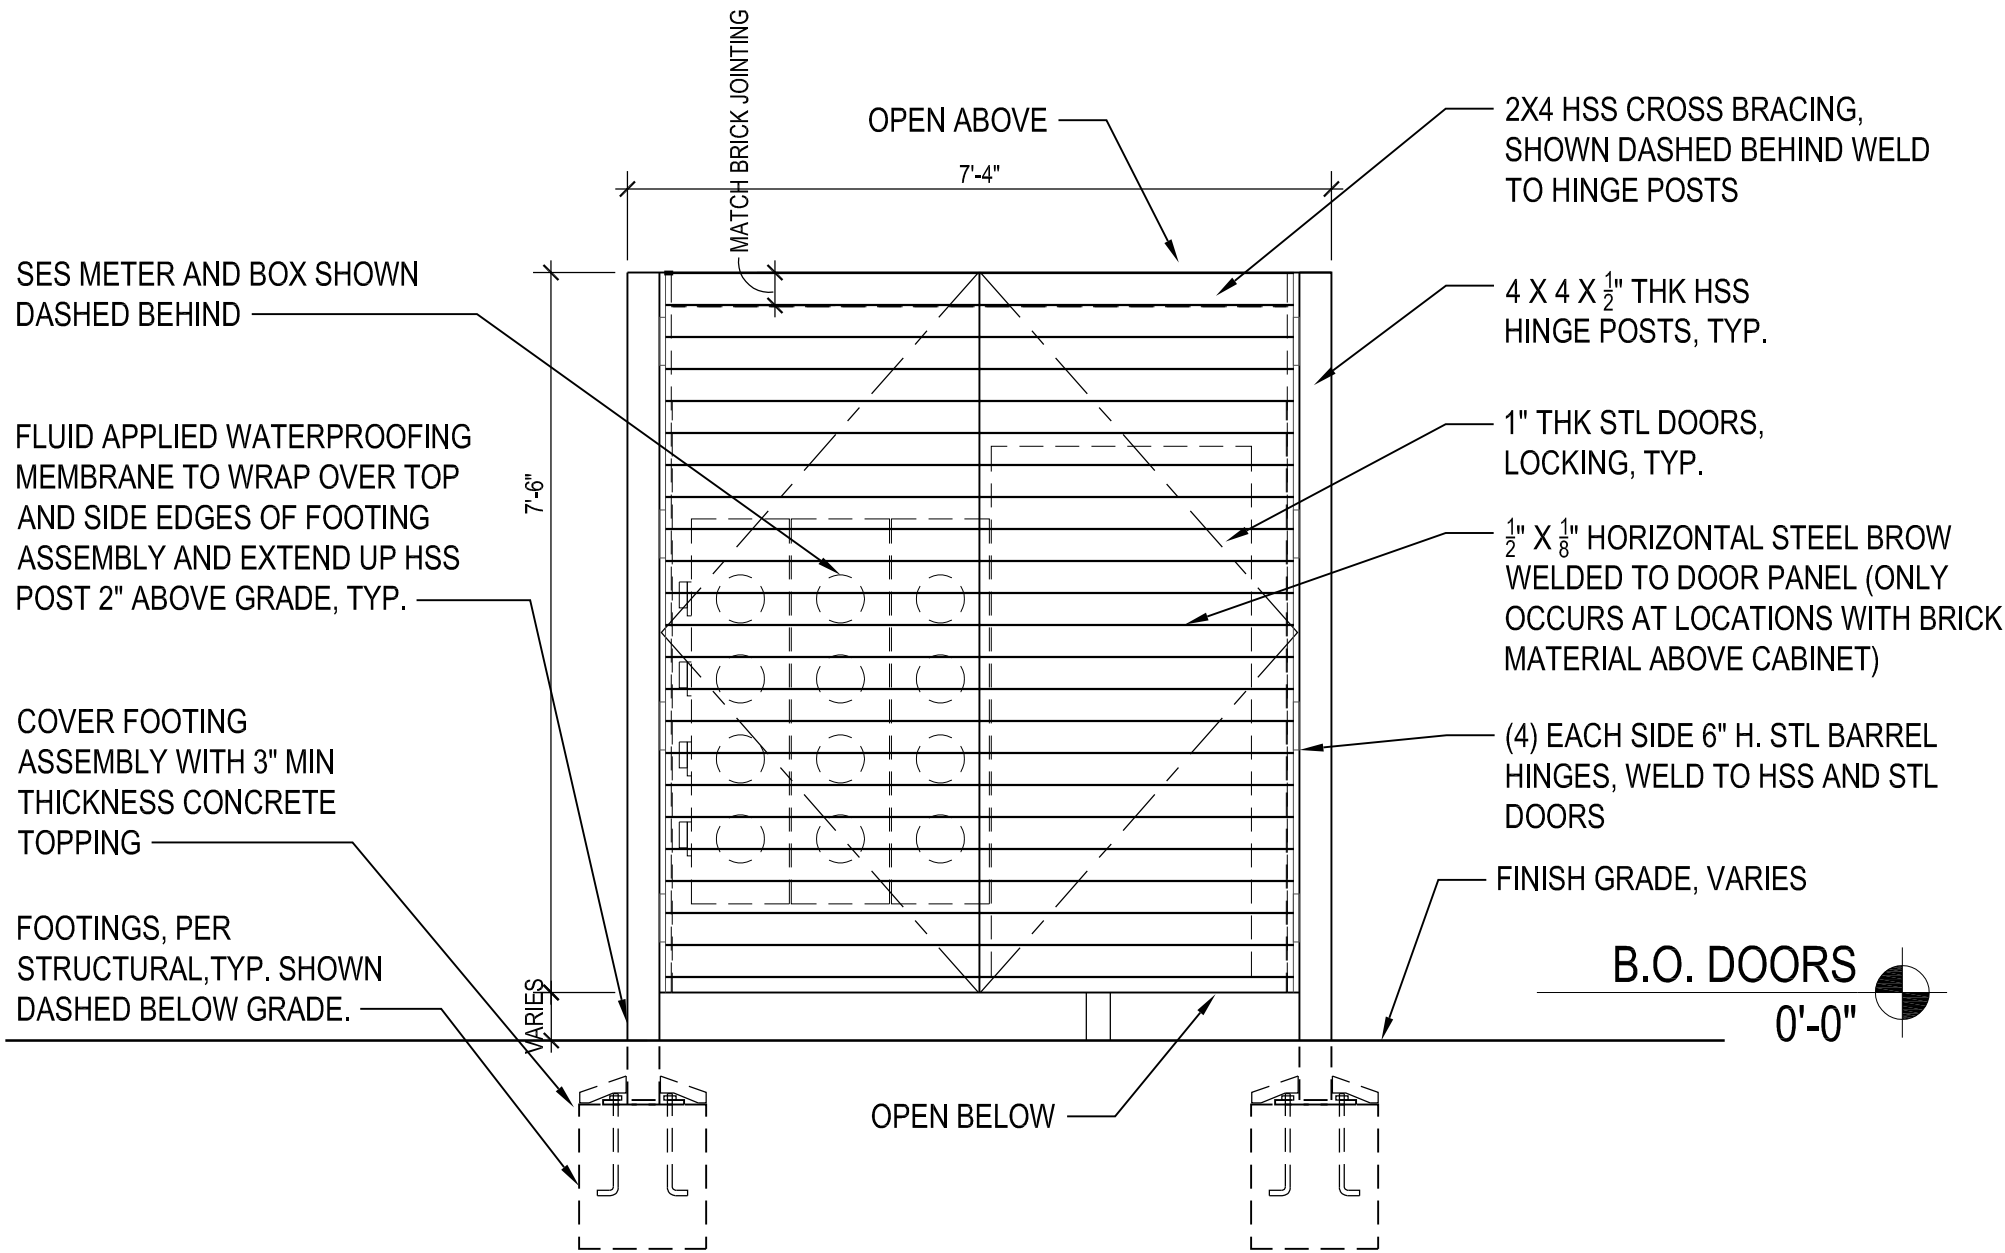


3 SECTION @ SES CABINET  
A6.2 Scale: 1/2" = 1'-0"

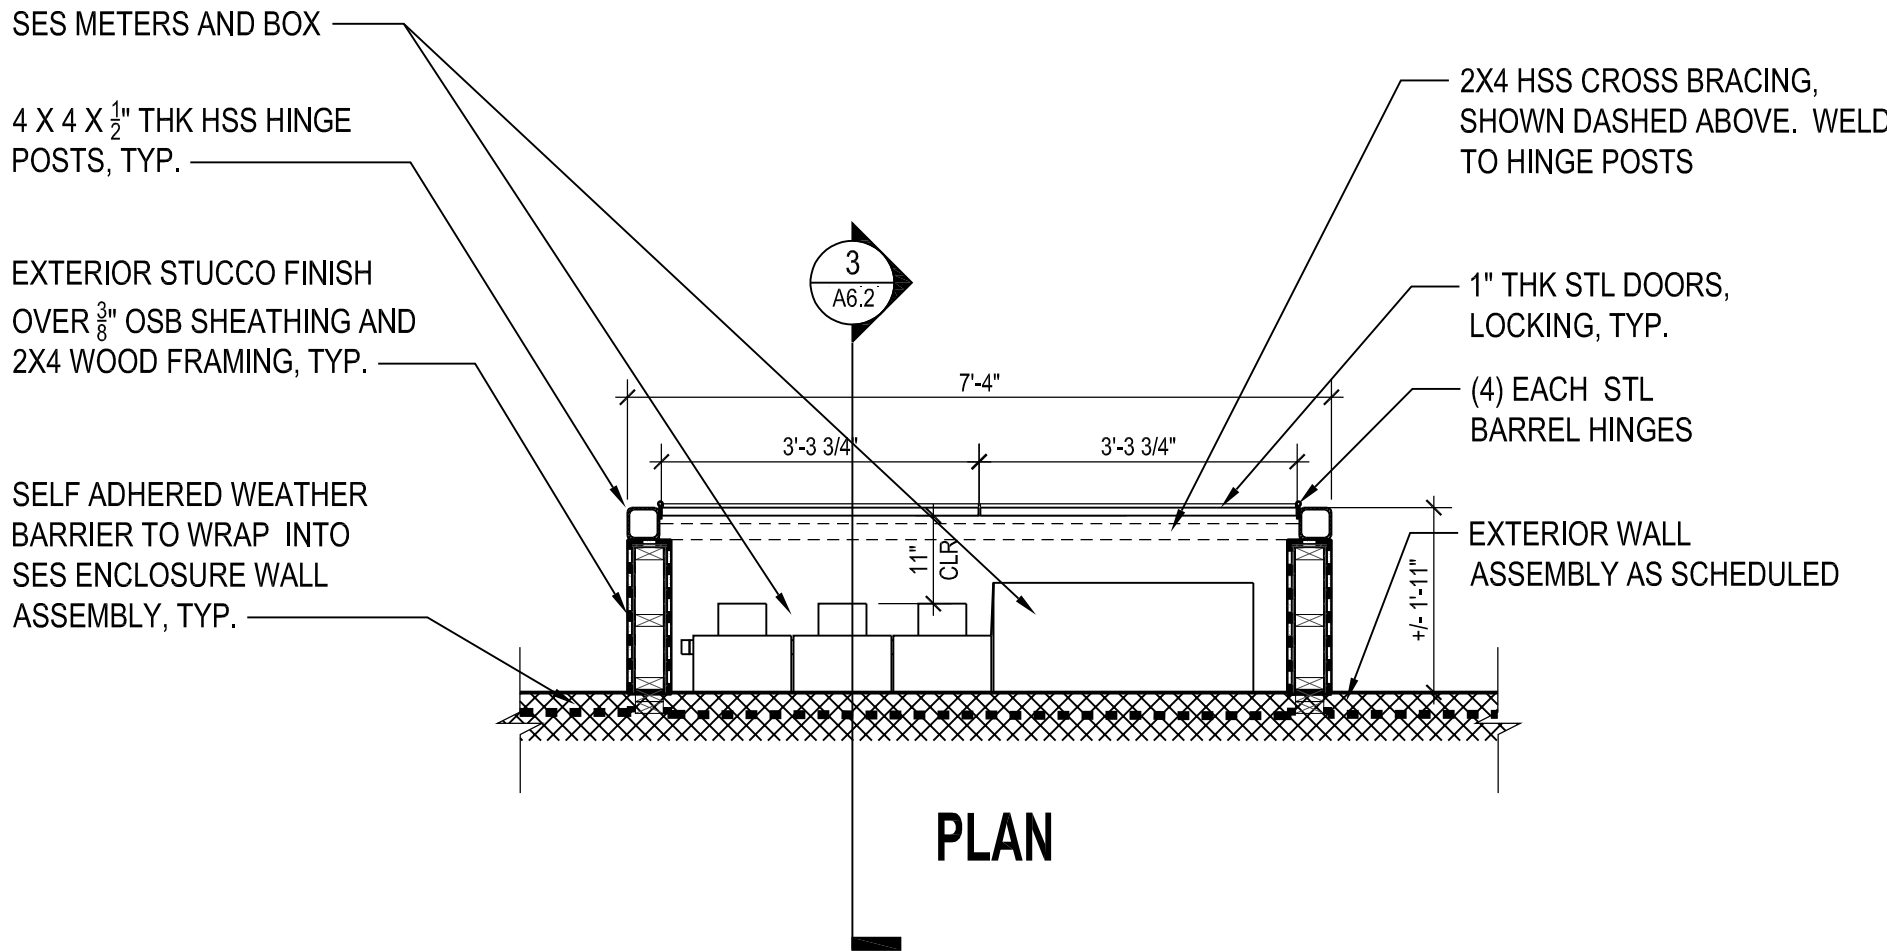

2 SES CABINET\_3X4  
A6.2 Scale: 1/2" = 1'-0"

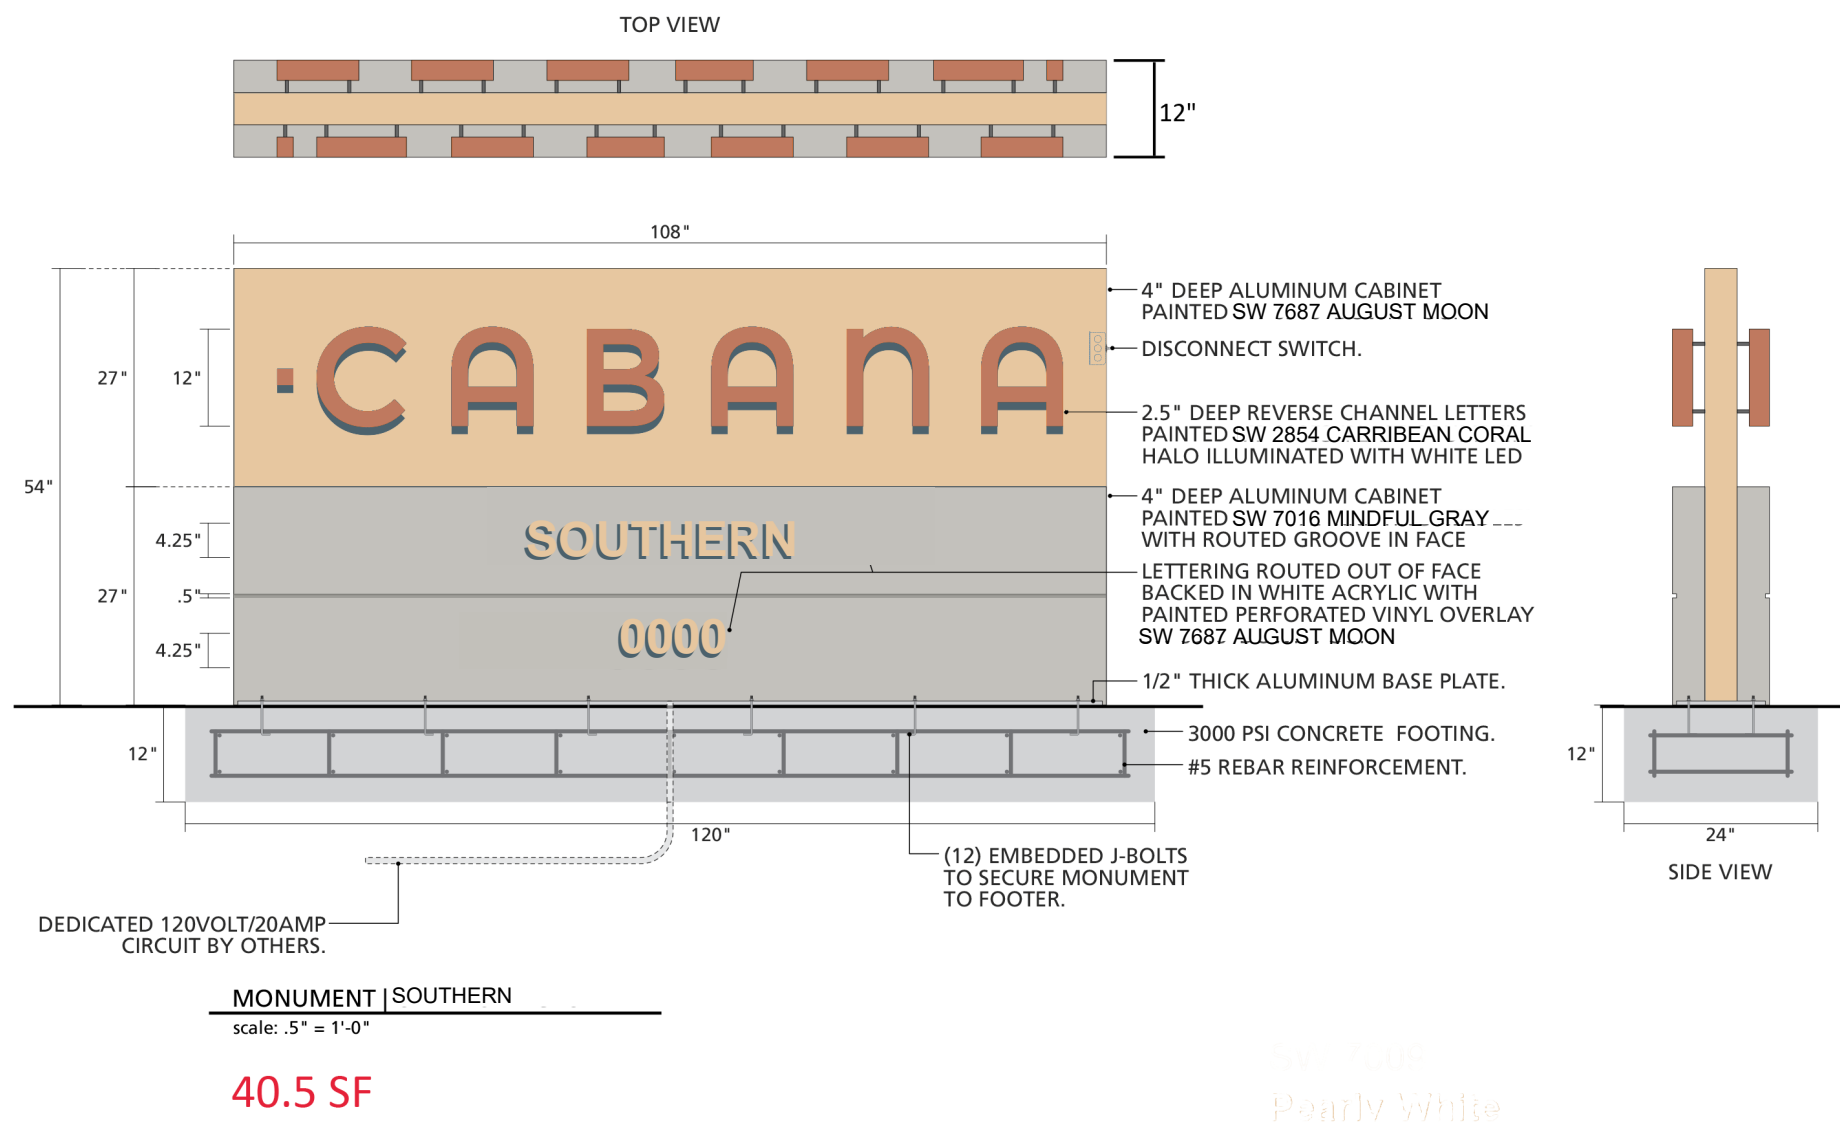

1 BASIS OF DESIGN - MONUMENT SIGN  
A6.2 Scale: 1/2" = 1'-0"

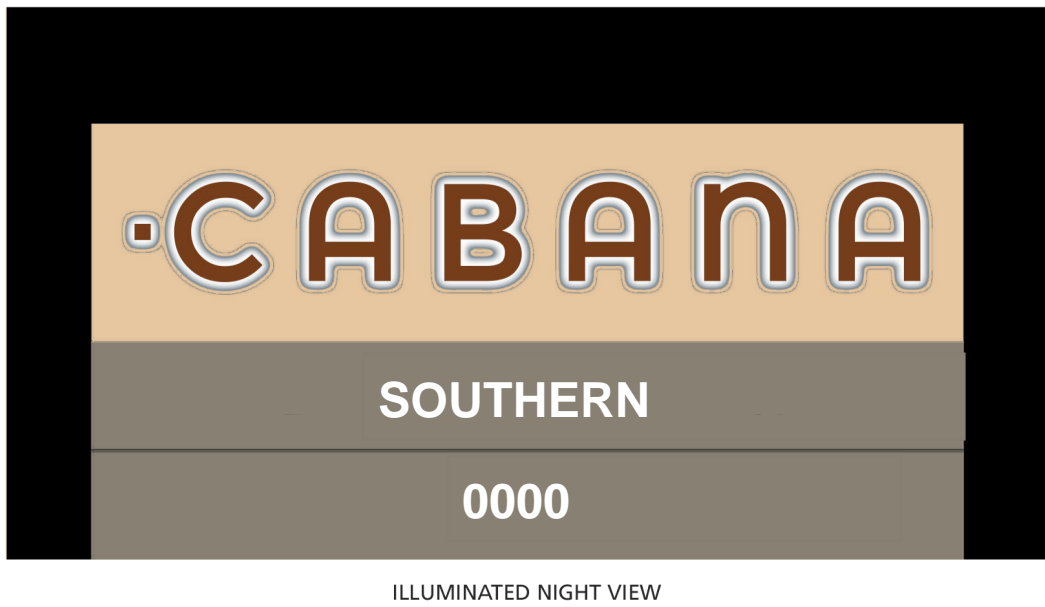

05 FEBRUARY 2021

DRAWN BY: EB CHECKED BY: RG

PROJECT # 20120

PLANNING

A6.2

CABANA SOUTHERN  
GREENLIGHT COMMUNITIES  
MESA, AZ, USA

SITE DETAILS

REVISIONS

NO.	DATE	DESCRIPTION
1		
2		
3		
4		
5		

WORKSBUREAU  
2524 NORTH 24TH STREET  
PHOENIX ARIZONA 85008 USA  
+1 602 324 6000

