


- ① #4 HOR. CONT. REBAR.
- ② 8" X 8" X 16" C.M.U. SCREEN WALL. STANDARD SMOOTH BLOCK FINISH, INTEGRAL COLOR - DAVIS COLOR "BAYOU(6130)" OR APPROVED EQUAL
- ③ #4 VERT. REBAR @ 36" O.C.
- ④ CMU DRAIN BLOCK @ 5'-4" O.C.
- ⑤ FINISHED GRADE.
- ⑥ 95% COMPACTED SUBGRADE.
- ⑦ CONCRETE FOOTING.
- ⑧ #4 HOR. CONT. REBAR.
- ⑨ 8" X 8" X 16" C.M.U. SCREEN WALL. SPLIT FACE BLOCK, INTEGRAL COLOR - DAVIS COLORS "KAILUA (677)" OR APPROVED EQUAL
- ⑩ 8" X 8" X 16" C.M.U. INVERTED SOLID BOTTOM LINTEL AS CAP, INTEGRAL COLOR - DAVIS COLORS "BAYOU (6130)" OR APPROVED EQUAL

NOTES:

1. DETAIL PROVIDED FOR REFERENCE ONLY.
2. CONTRACTOR TO PROVIDE SHOP DRAWING OF FOOTING FOR DEFERRED SUBMITTAL.
3. DAVIS COLORS, (323) 265-8323,
<https://www.daviscolors.com/>

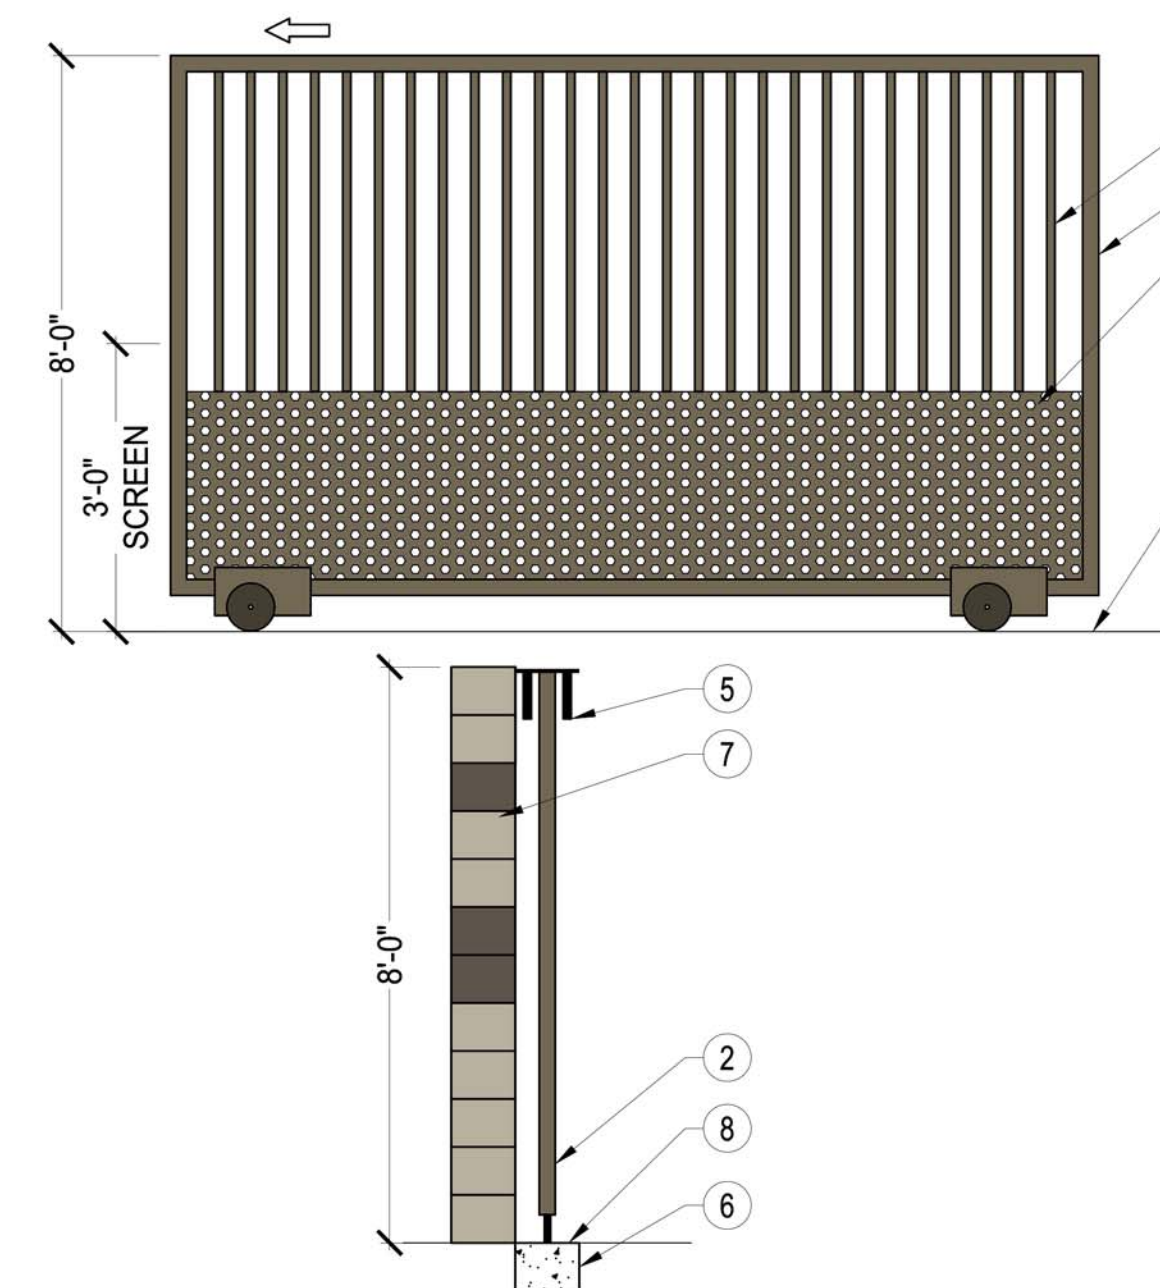


- 1 PICKETS 1". PLACE 4" O.C.
- 2 GATE FRAME 2"
- 3 PERFORATED METAL. SEE NOTES FOR SIZE
- 4 V-GROOVE WHEEL
- 5 PINCH ROLLER BRACKET
- 6 CONCRETE RIBBON
- 7 EXISTING WALL
- 8 FINISH GRADE

NOTES:

1. DETAILED PROVIDED FOR REFERENCE ONLY
2. GATE
MANUFACTURER: AMERICAN FENCE CO.
PRODUCT: HOLDMAN SERVICE GATE
WEBSITE: <https://www.americanfence.com/>
3. PERFORATED SCREEN
MANUFACTURER: MC NICHOLS CO.
ITEM #: 1614121141
WEBSITE: <https://www.mcnichols.com/>
4. OVERALL WIDTH TO BE FIELD VERIFIED.
5. GATE & SCREEN TO BE PAINTED DUNN EDWARDS TREASURE CHEST (DE6224).
6. SHOP DRAWING TO BE PROVIDED BY MANUFACTURER.
7. POWER SOURCE TO BE COORDINATED BY CONTRACTOR.

1 SITE WALL 8 FT TALL - CMU

SCALE: N.T.S.

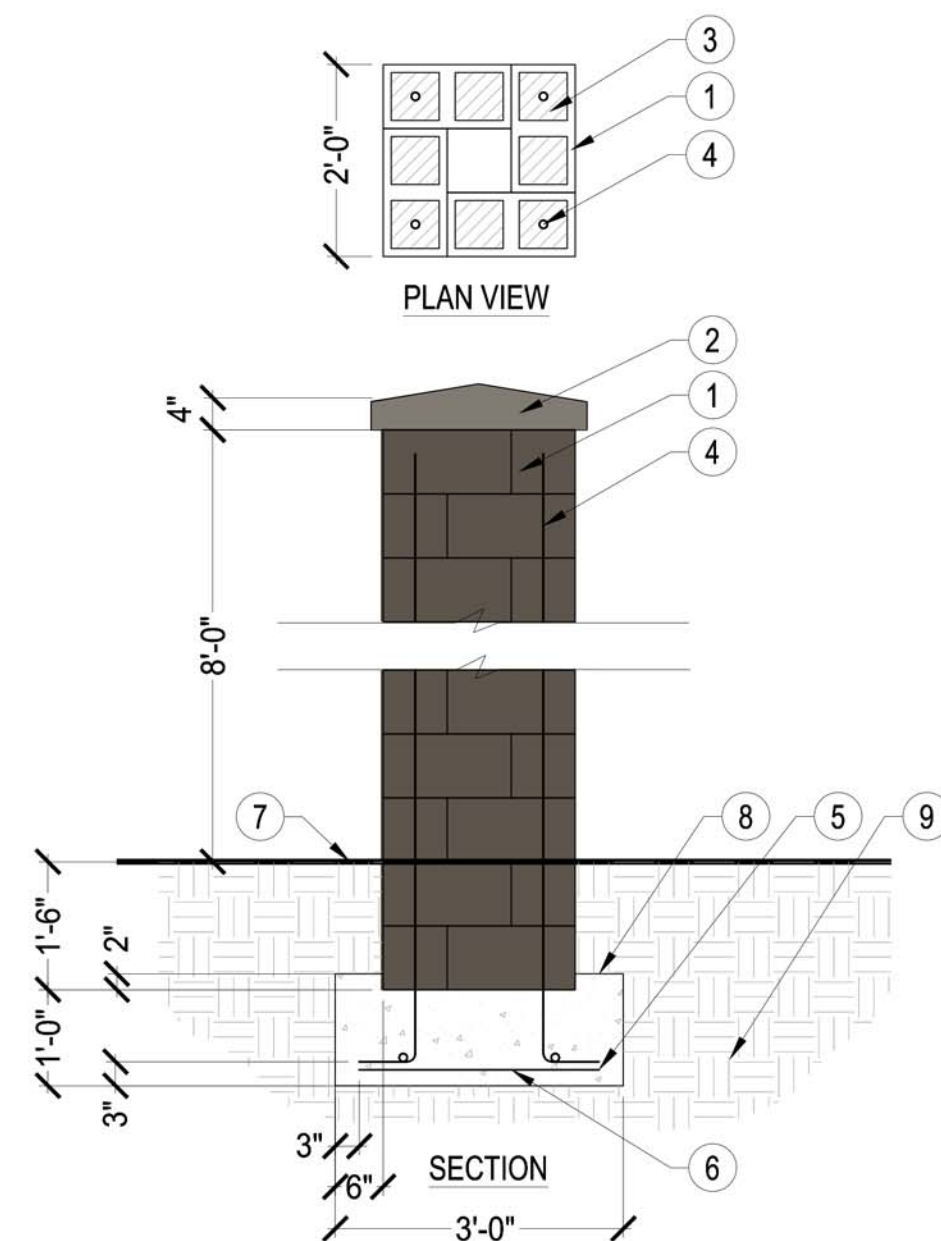

- ① CMU BLOCK, 8"X8"X16", 8" X 8" X 16" C.M.U. SCREEN WALL. STANDARD SMOOTH BLOCK FINISH, INTEGRAL COLOR - DAVIS COLOR "BAYOU(6130)" OR APPROVED EQUAL
- ② PRECAST CONCRETE CAP, 2"X2"X4", EPOXY REF. NOTES FOR FINISH
- ③ GROUT FILL ALL BLOCK CELLS SOLID
- ④ REBAR #4 VERTICAL AT EACH CORNER BEND IN FOOTING AS SHOWN
- ⑤ REBAR #4 HORIZONTAL BAR EACH WAY, 4
- ⑥ REBAR #2 HORIZONTAL BAR TIES @ 8" O.C. MAX OR PER CIVIL / STRUCTURAL
- ⑦ FINISH GRADE.
- ⑧ CONCRETE FOOTING 2000 PSI @ 28 DAYS OR PER CIVIL / STRUCTURAL
- ⑨ COMPACT SUBGRADE, 95% MIN. PROCTOR OR PER CIVIL / STRUCTURAL

NOTES:


1. GROUT COLOR TO MATCH BLOCK FINISH.
2. CONCAVE TYPE JOINT.
3. PRECAST CONCRETE CAP
MANUFACTURE: PHOENIX PRECAST
PRODUCTS
SKU: CCLP2706
FINISH: SMOOTH
COLOR: TAUPE
4. CONFIRM REINFORCEMENTS WITH CIVIL /
STRUCTURAL IF AVAILABLE.

CMU COLUMN

SCALE: N.T.S.

2 ROLL GATE - 8FT

SCALE: N.T.S.

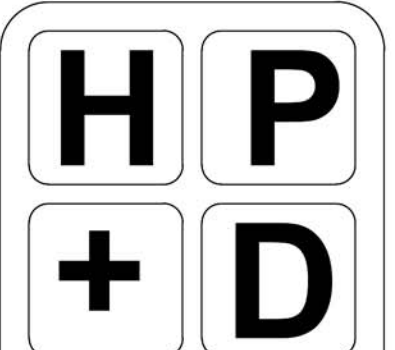

HARRINGTON
PLANNING + DESIGN

1921 S Alma School Rd, Suite 204
Mesa, Arizona 85210
Tel: 480-250-0116
www.HarringtonPlanningDesign.com



EASTMARK RV & BOAT STORAGE

10630 E PECOS ROAD
Mesa, Arizona 85212

[illegible]

REV.	COMMENT	DATE
	3rd Prelim Submittal	04.29.21
	2nd Prelim Submittal	02.24.21
	Preliminary Submittal	06.24.20
	ISSUE	DATE

LANDSCAPE PACKAGE

April 29, 2021

DRAWN BY:	TKW
CHECK BY:	JEH
PROJ. NO.:	2020-021
CASE NO.:	

PRELIMINARY WALL DETAILS

L1.1

