




W:\PHX\20\0143\00\Architectural\Cad\DD\PLANNING\0143_A6.0_Details.dwg

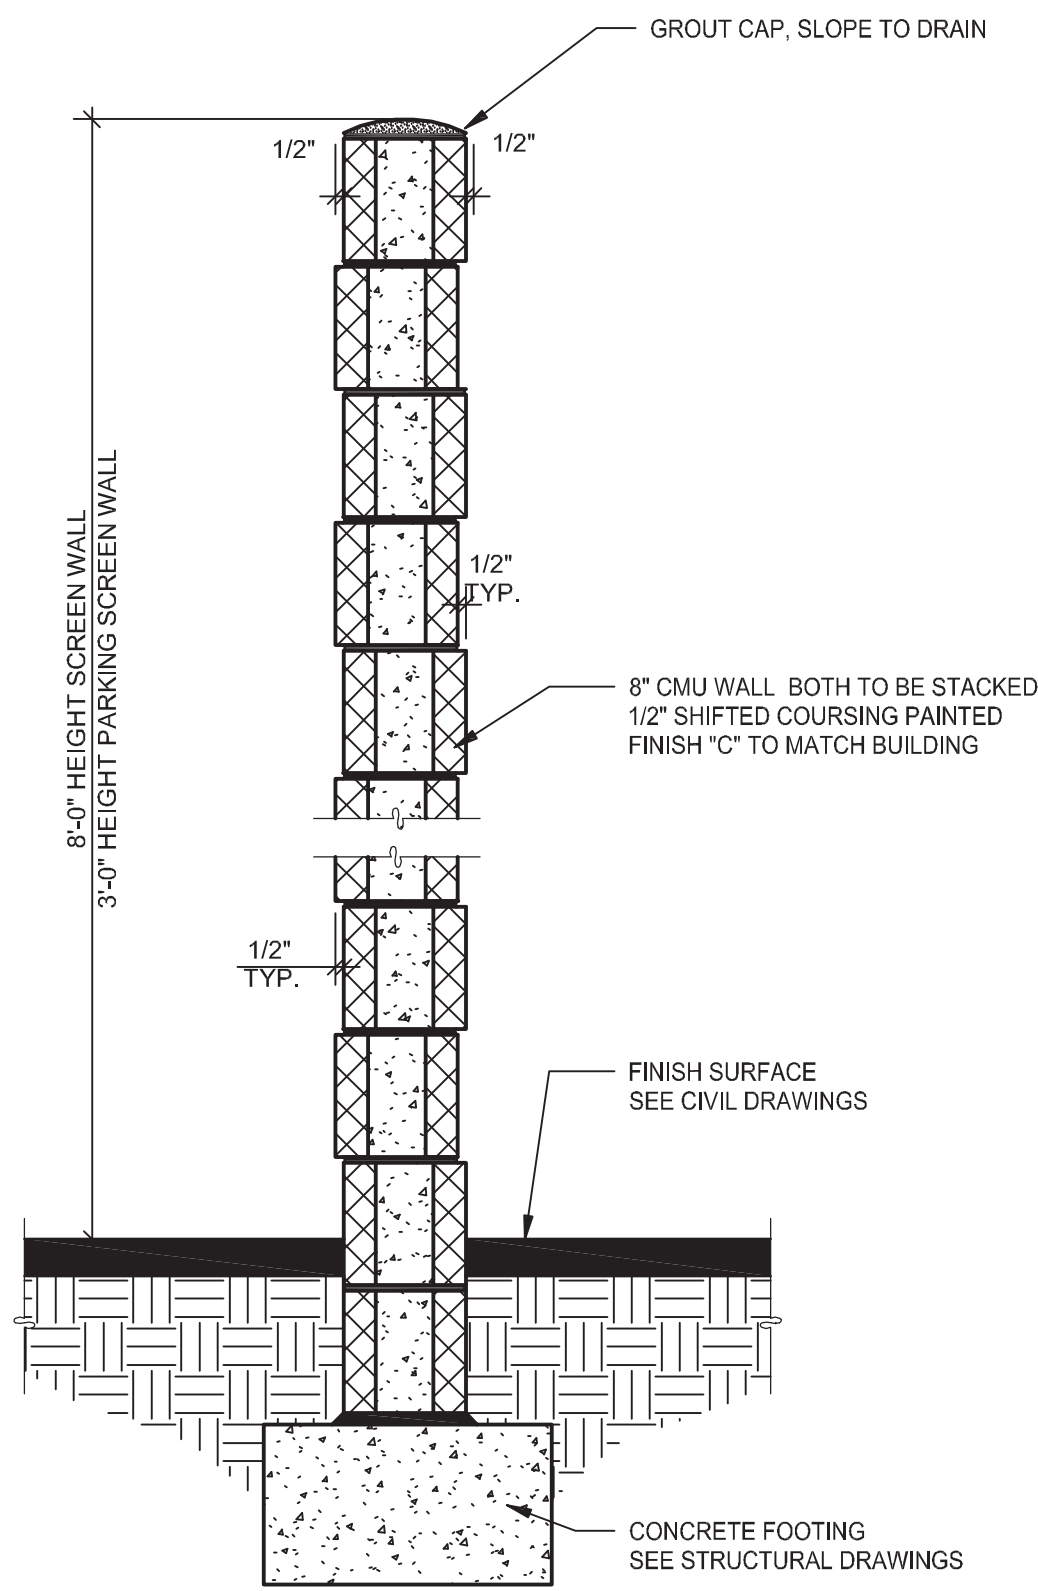


MASONRY SCREEN WALL
SCALE: 1" = 1'-0" 12

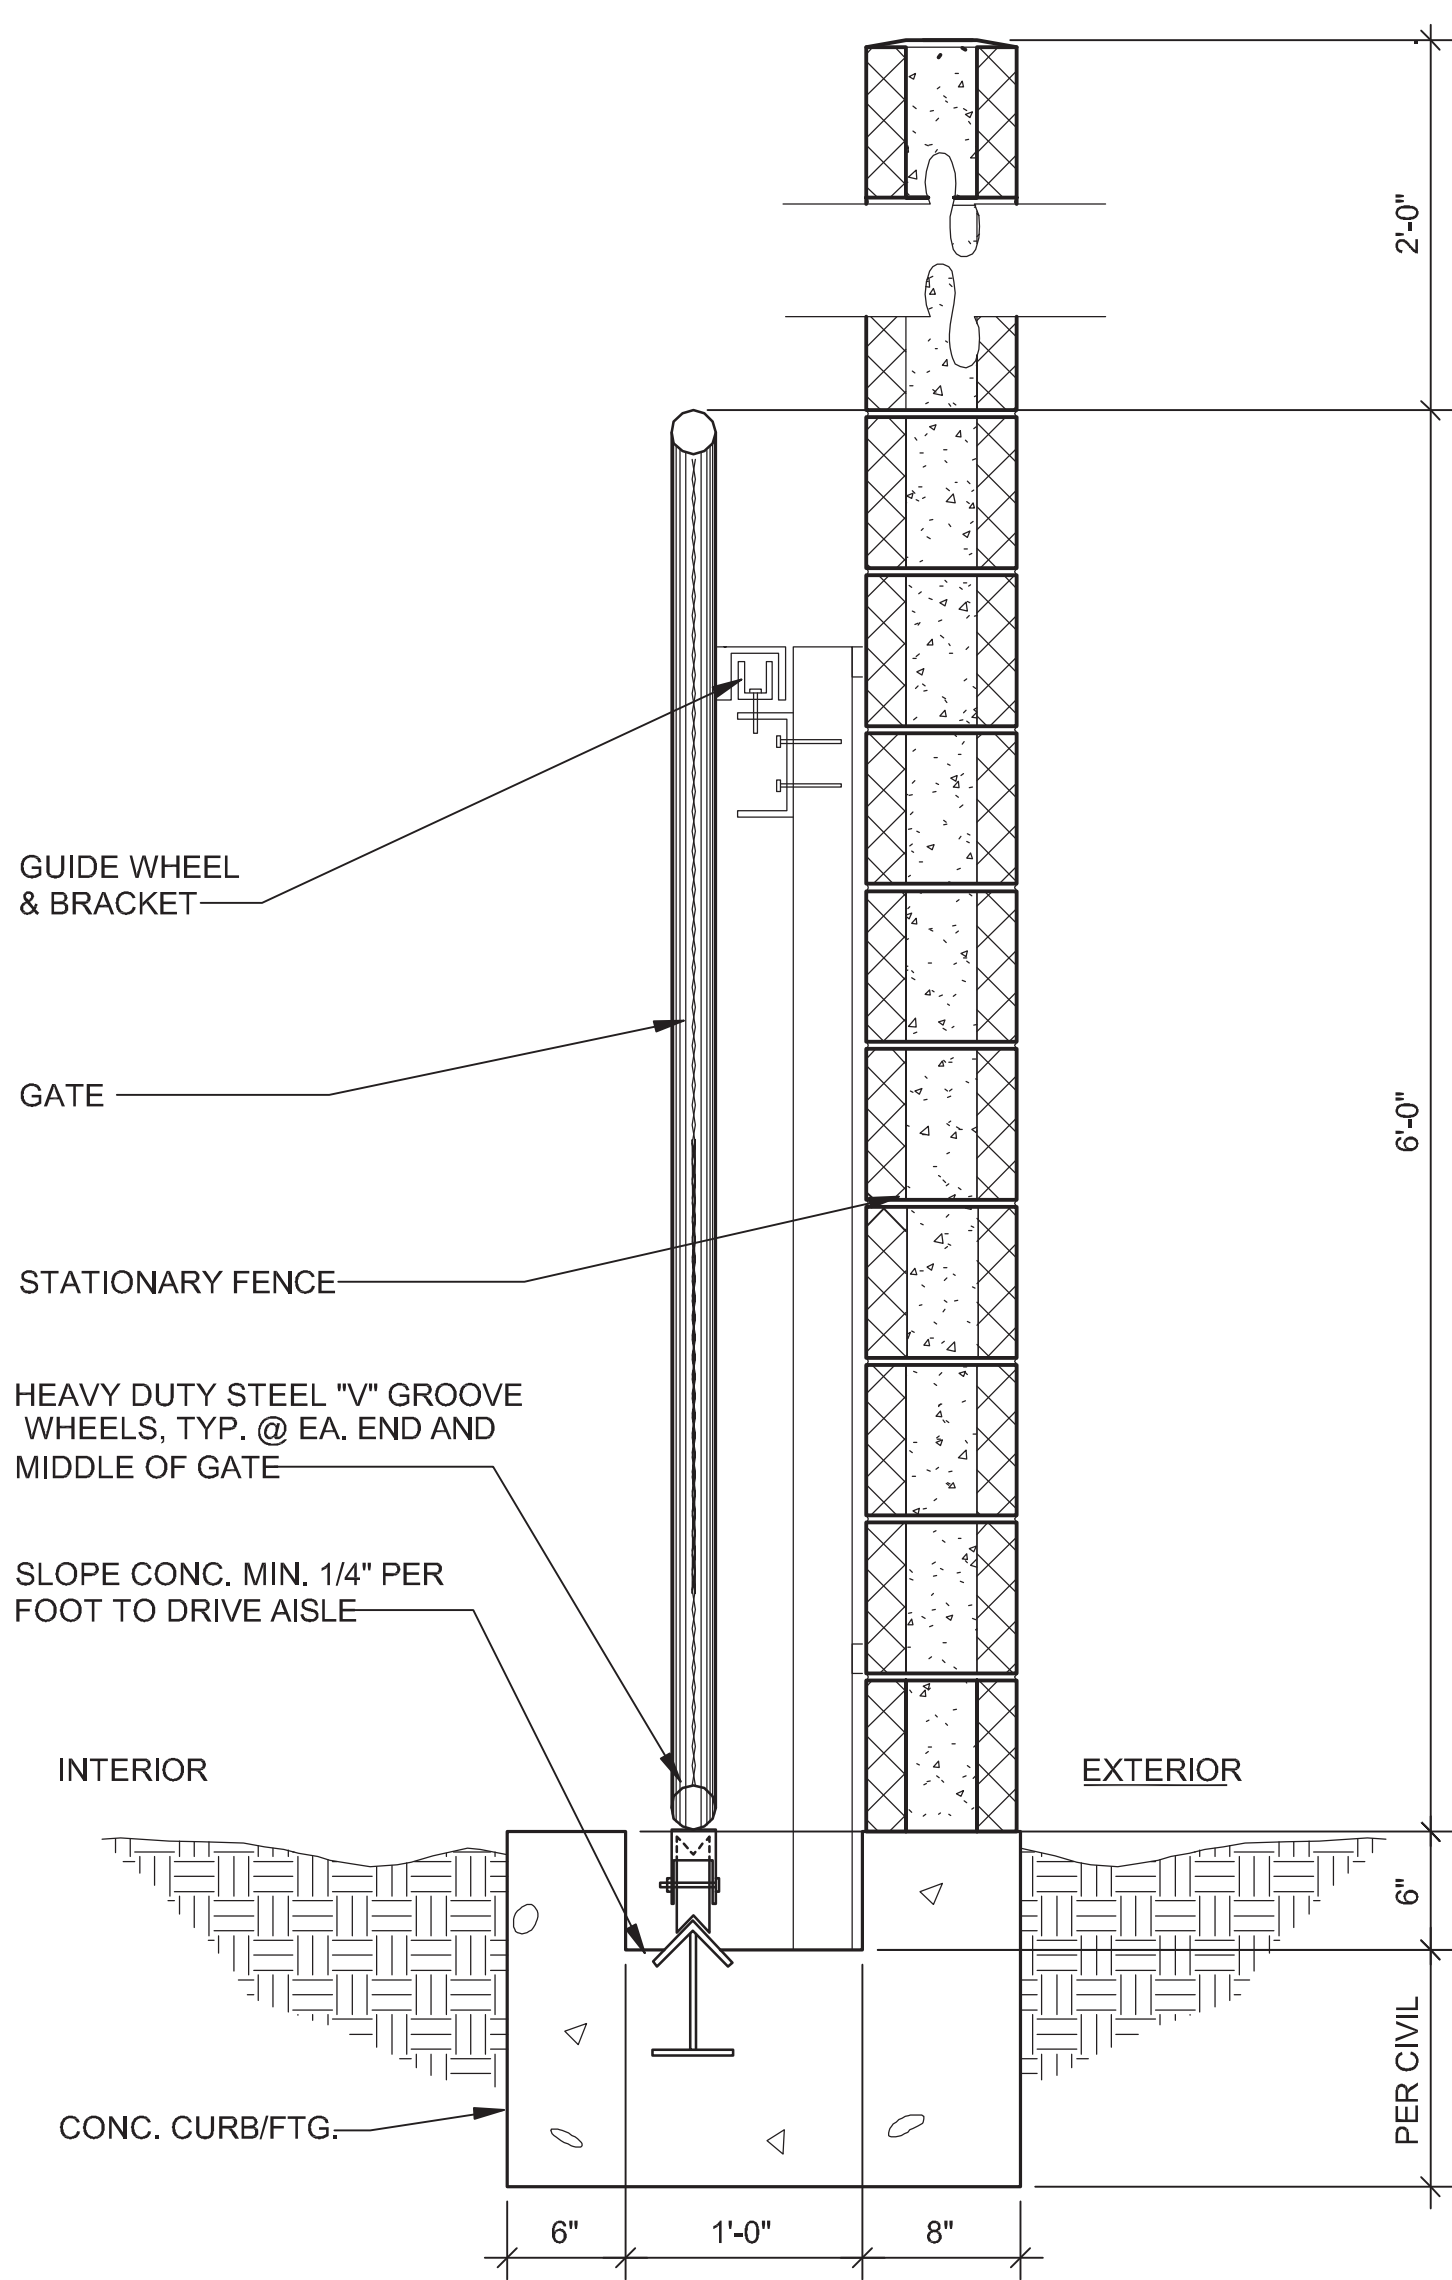


SLIDING GATE - SECTION
SCALE: 1" = 1'-0" 13

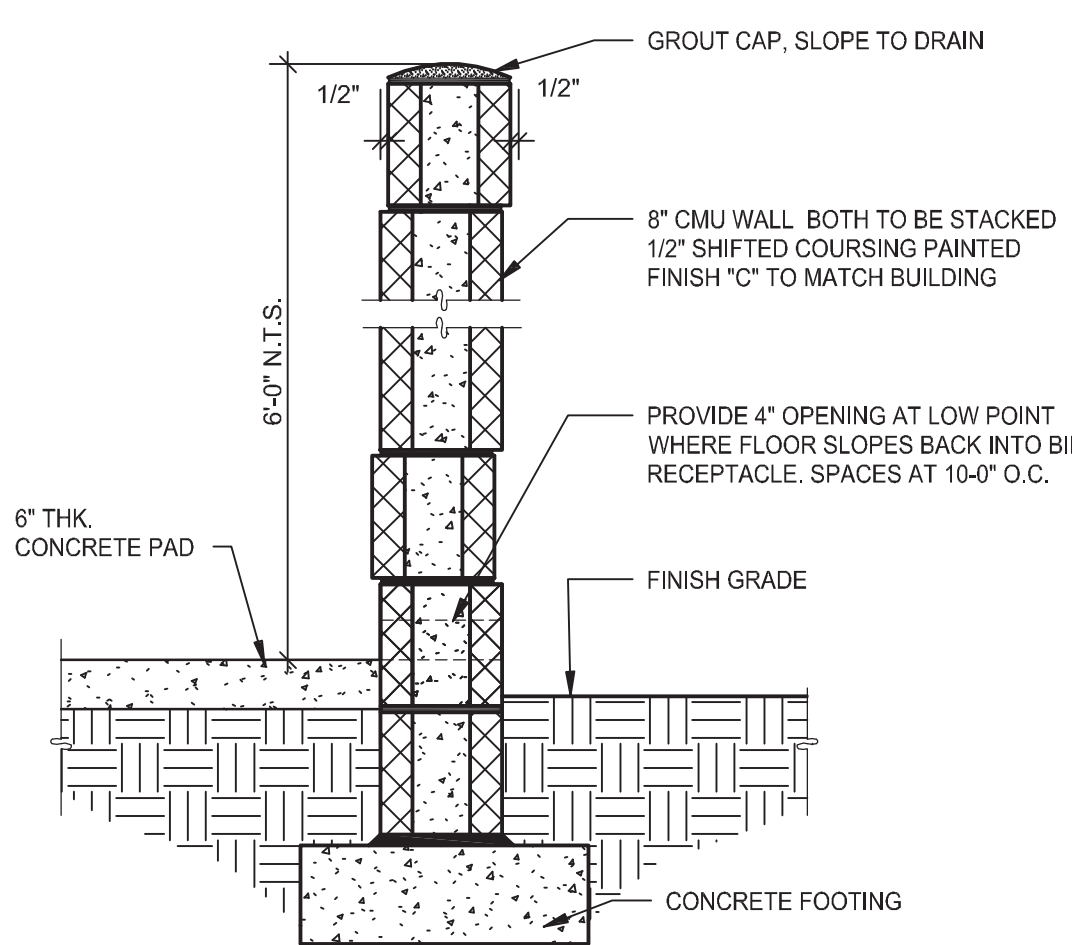


MASONRY TRASH WALL
SCALE: 1" = 1'-0" 9

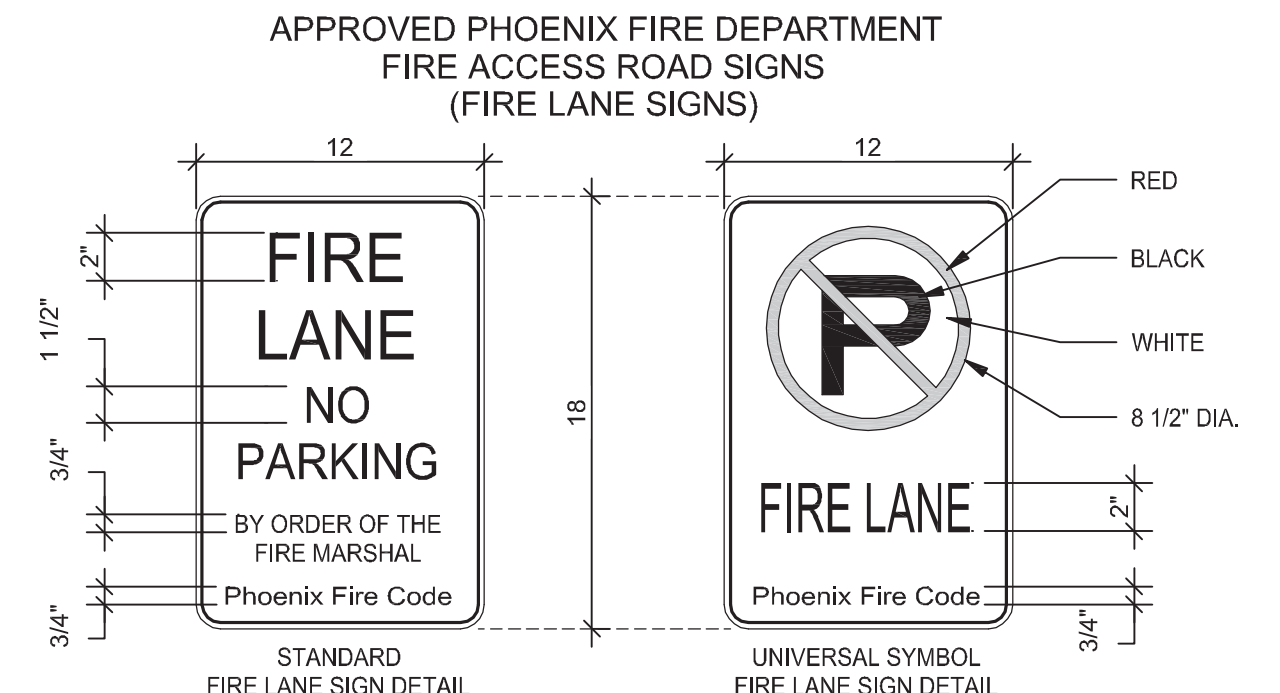


FIRELANE ENTRY SIGNAGE
SCALE: 1 1/2" = 1'-0" 10

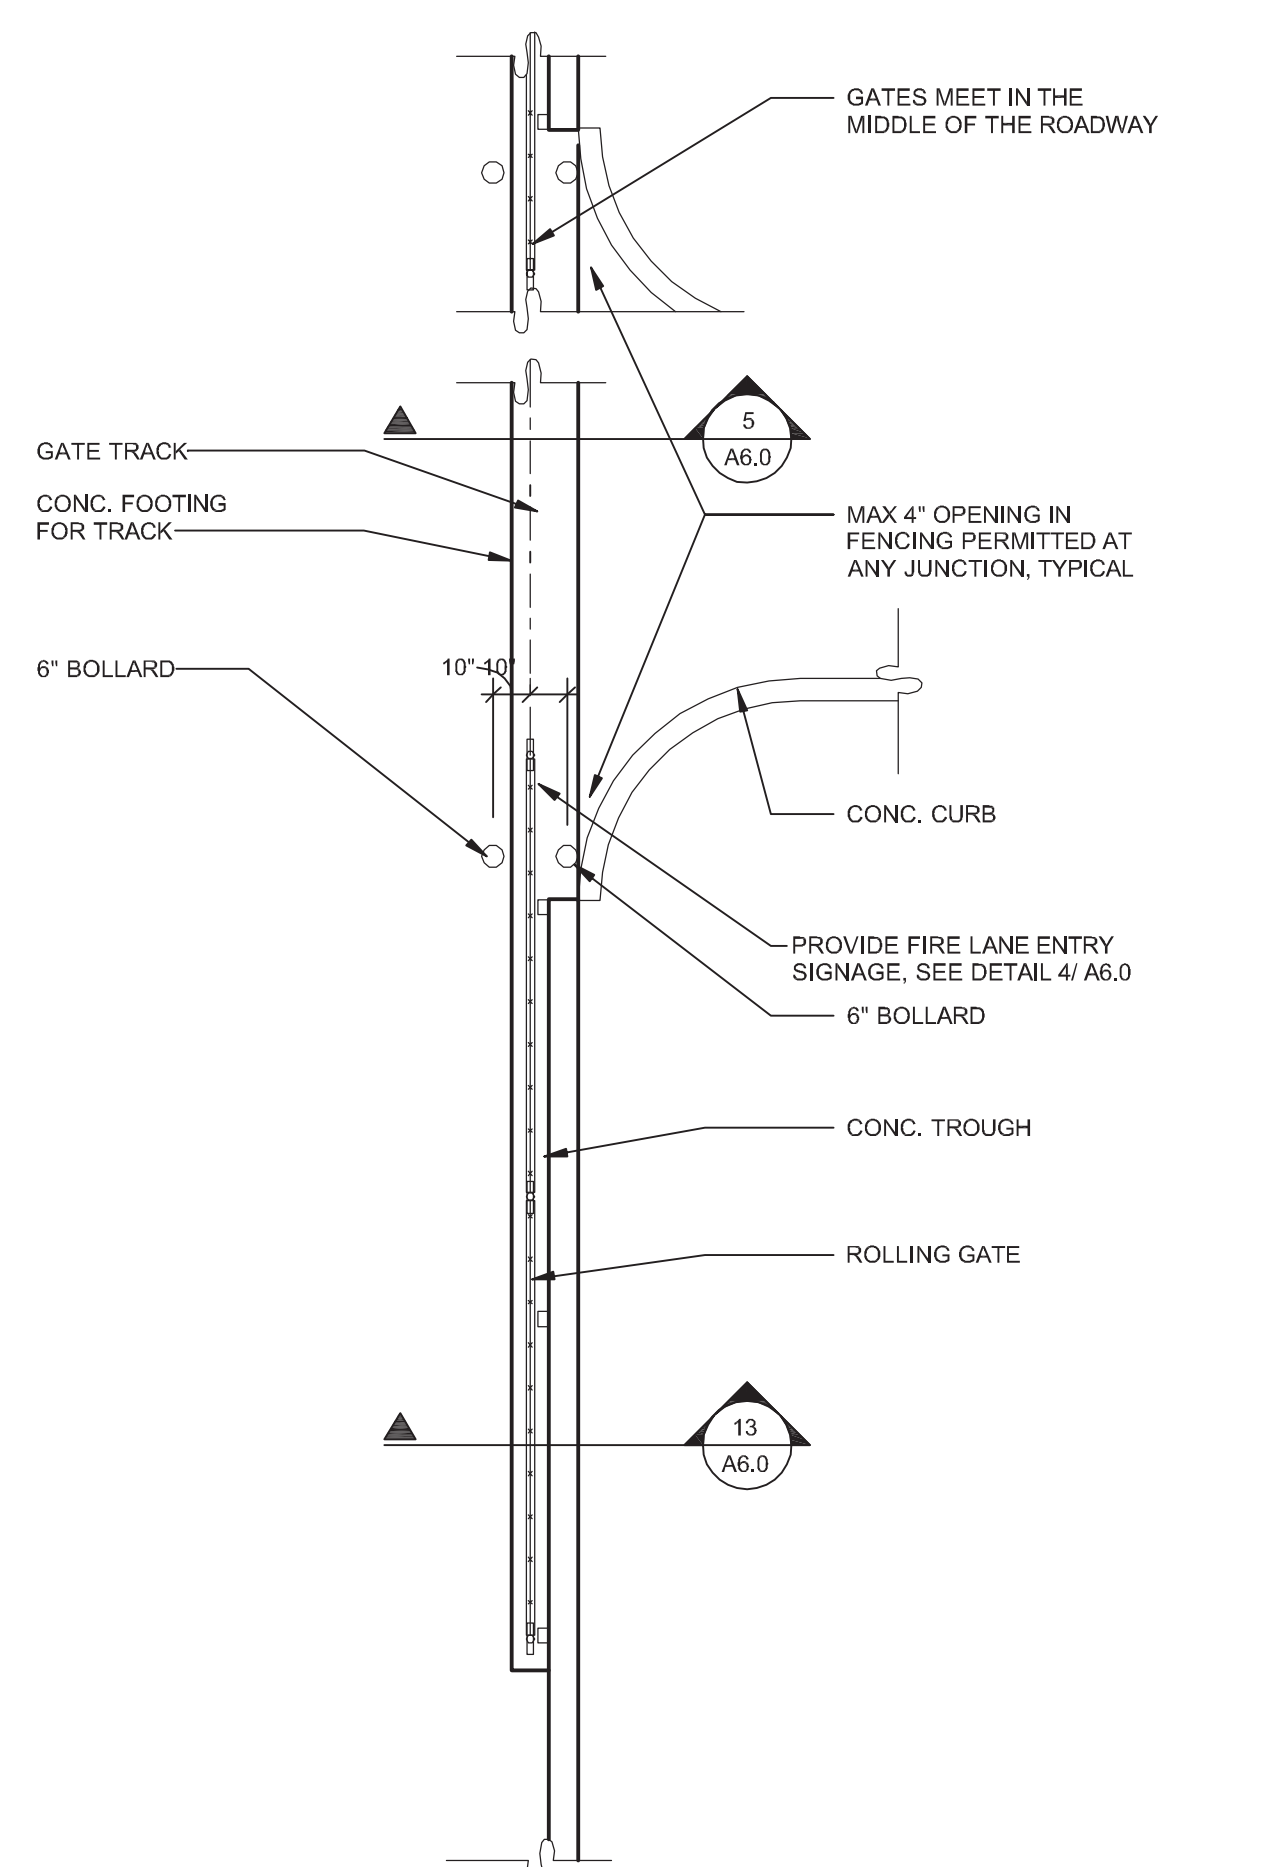


SLIDING GATE - PLAN
SCALE: 1" = 1'-0" 11

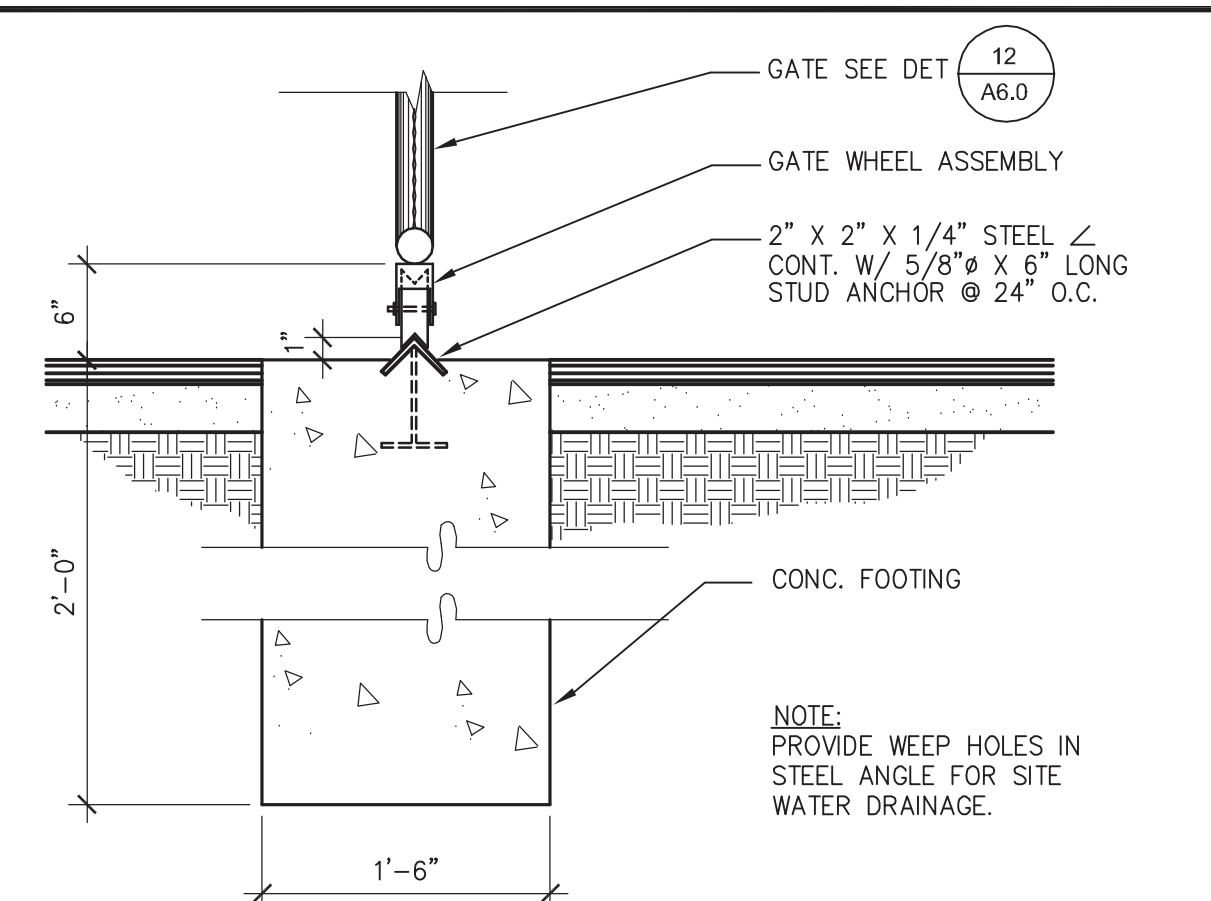


SLIDING GATE - TRACK
SCALE: 3/4" = 1'-0" 5

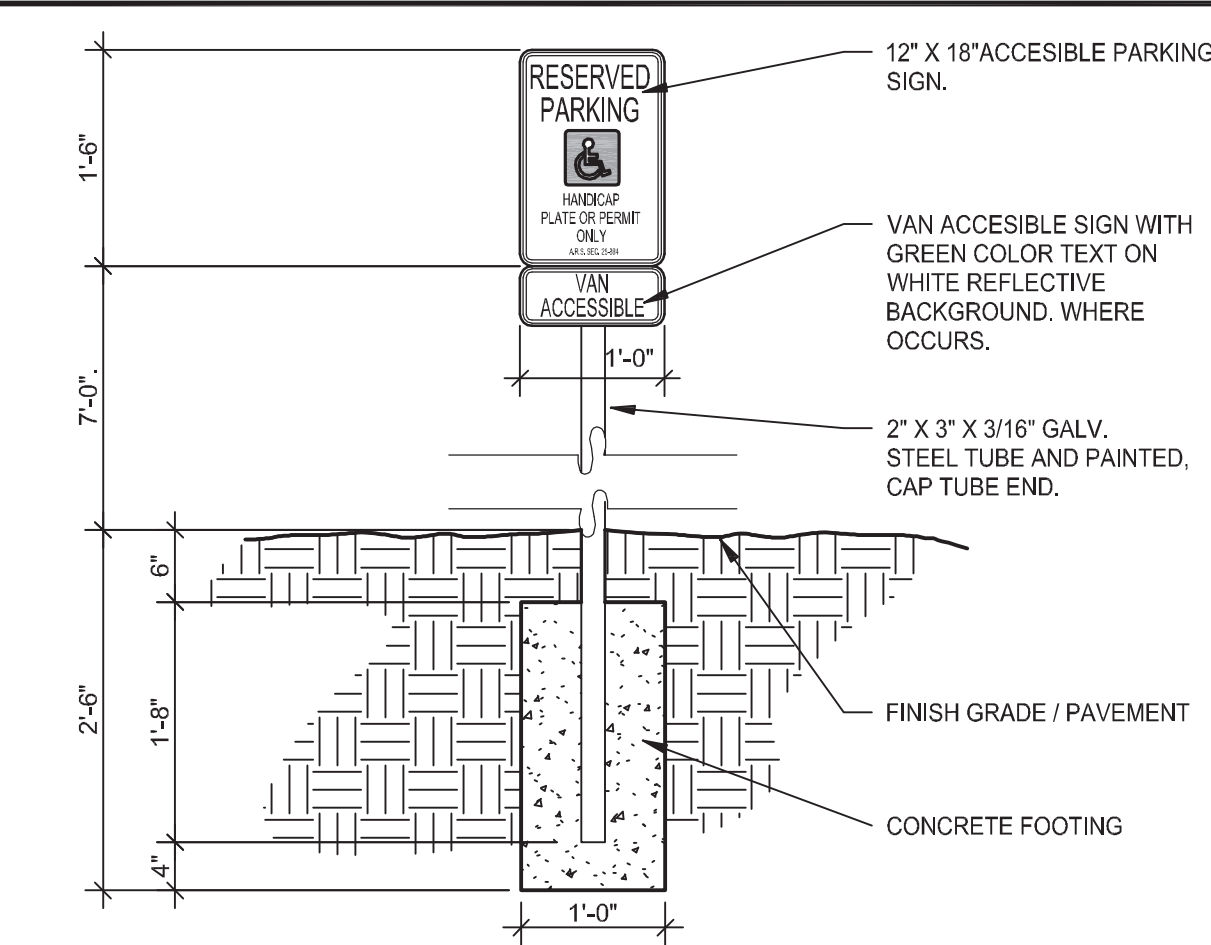


VAN ACCESSIBLE SIGNAGE
SCALE: 3/4" = 1'-0" 6

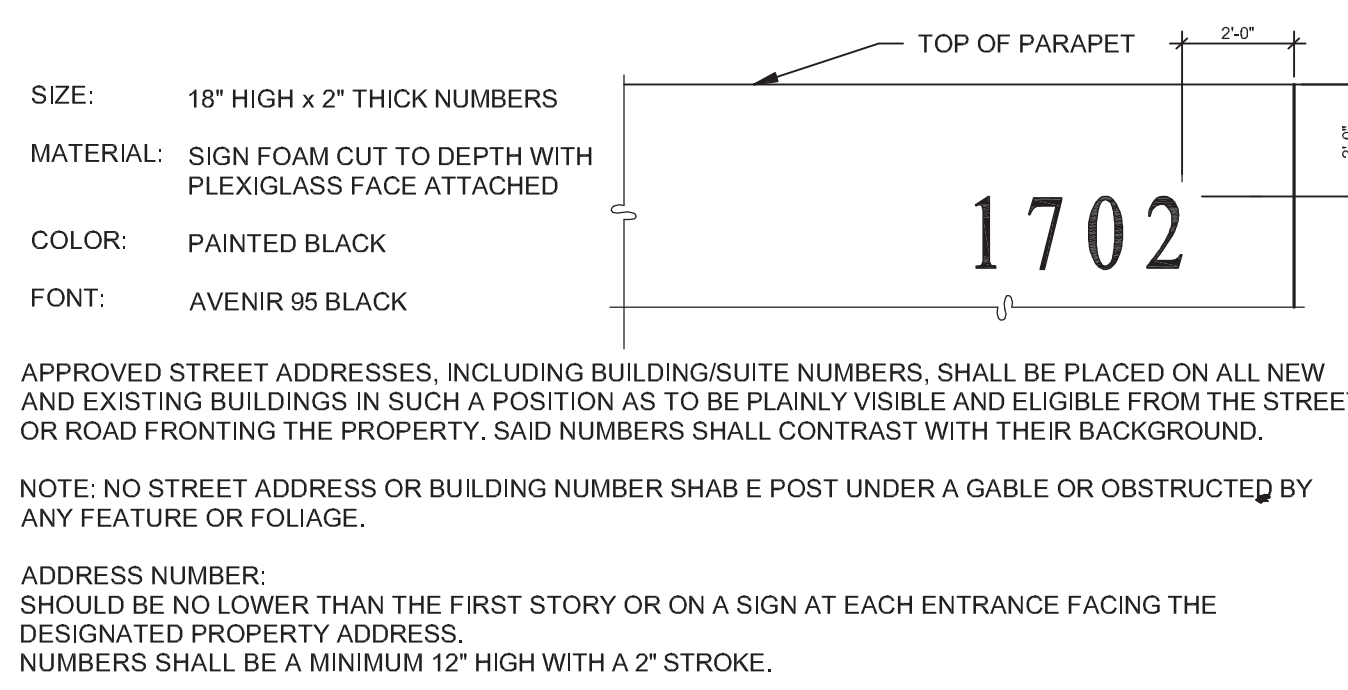


BUILDING ADDRESS NUMBERS
SCALE: 1/8" = 1'-0" 7

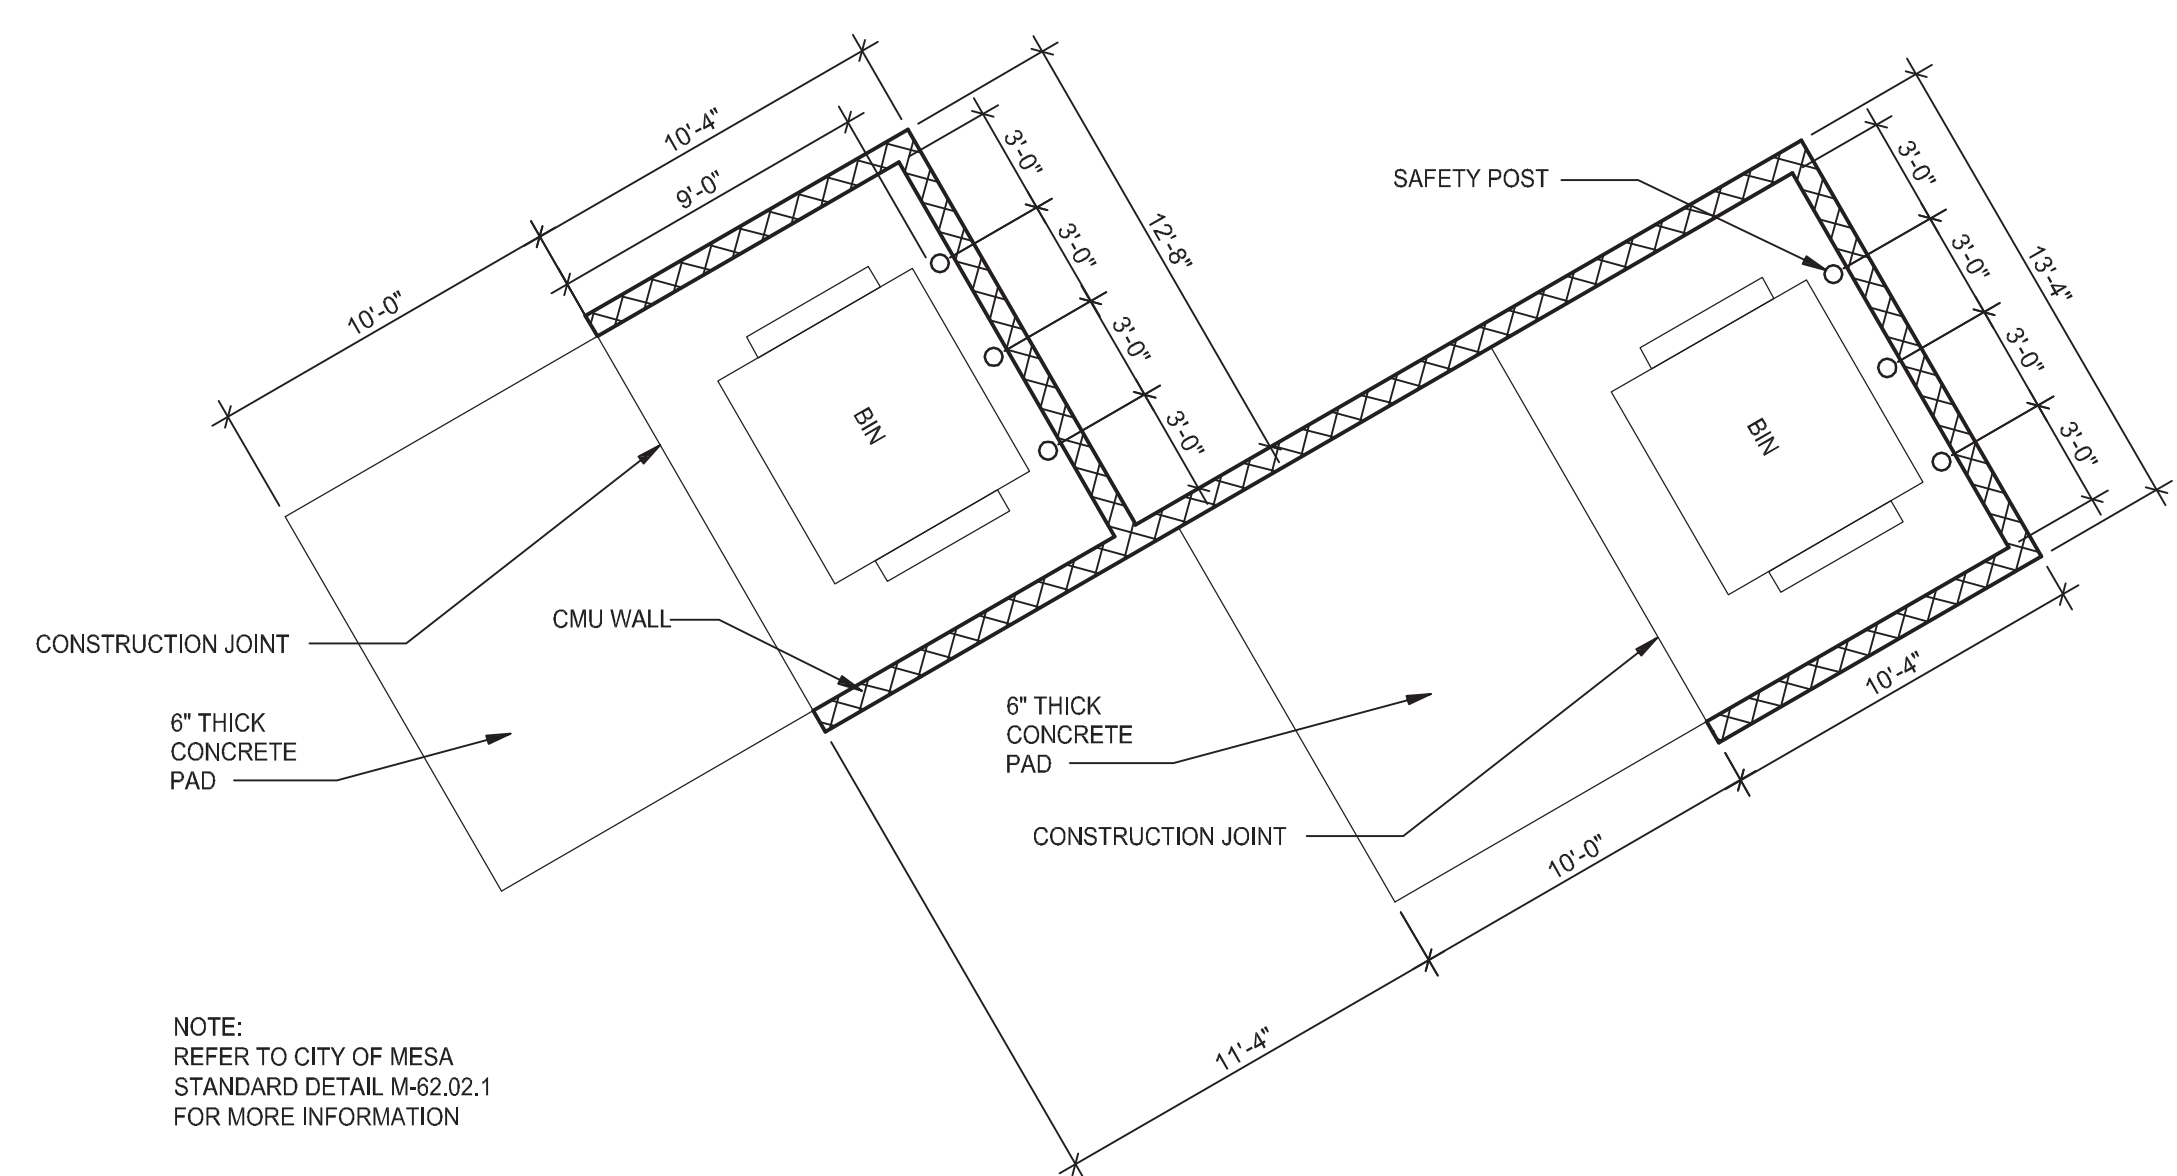


DOUBLE WIDE BIN ENCLOSURE
SCALE: 3/16" = 1'-0" 4

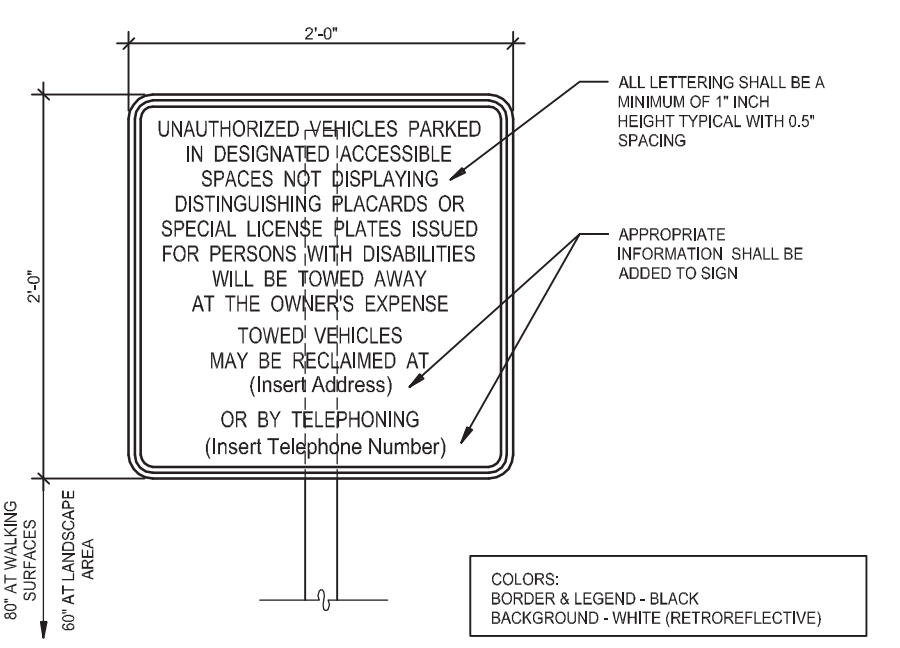

UNAUTHORIZED VEHICLE SIGNAGE
SCALE: 1" = 1'-0" 1

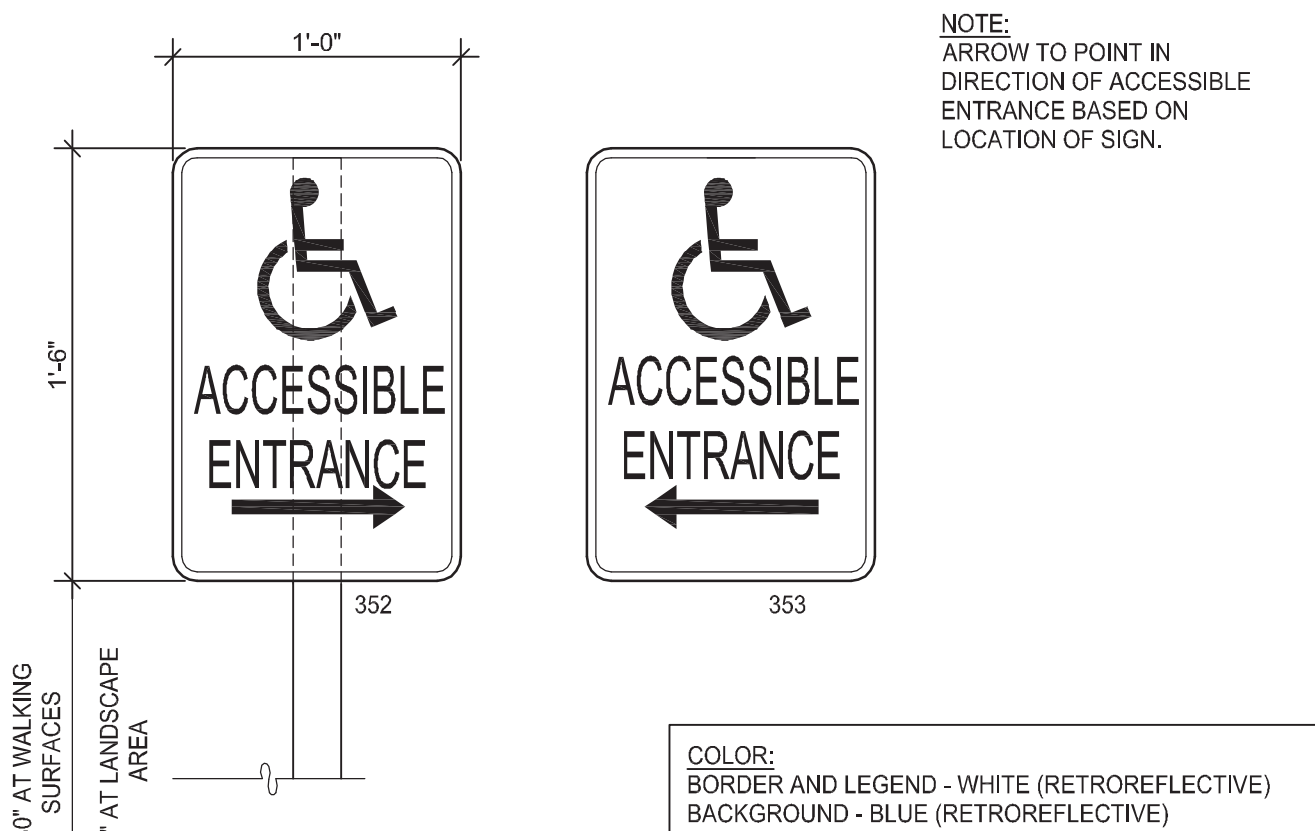

ACCESSIBLE DIRECTION SIGN
SCALE: 1 1/2" = 1'-0" 2

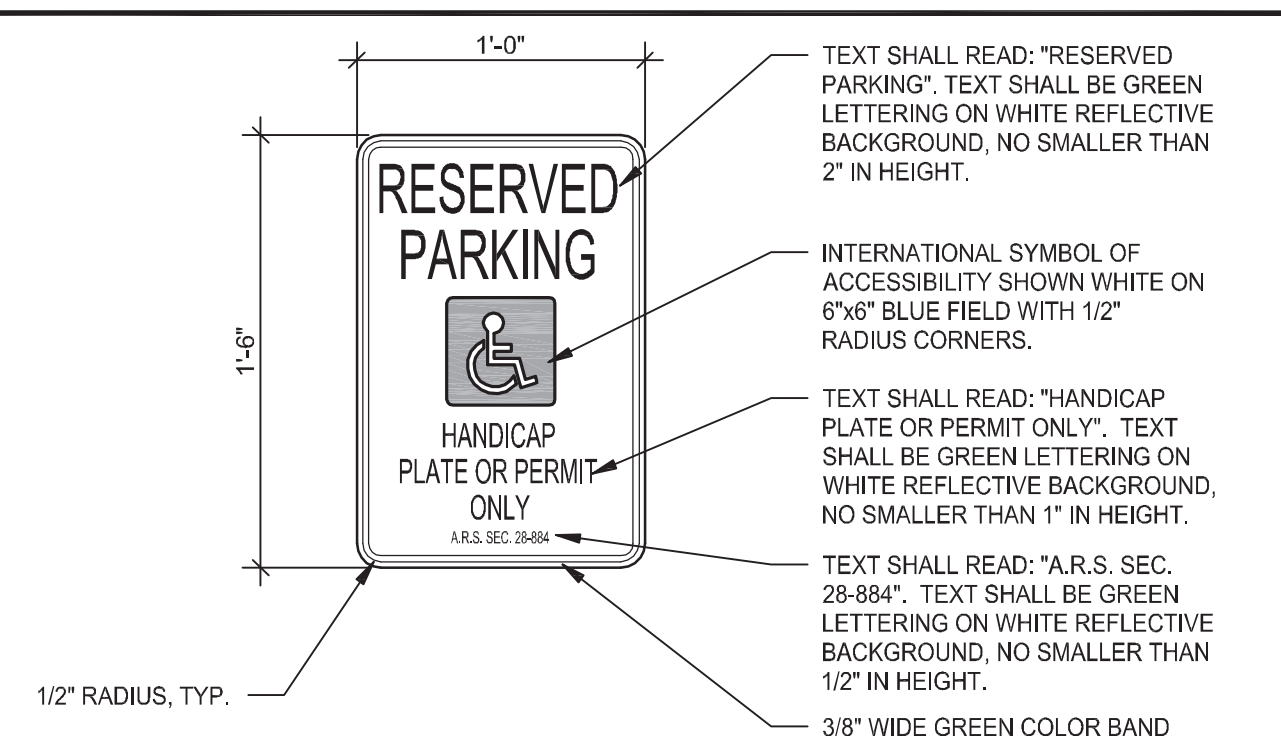

ACCESSIBLE SIGNS
SCALE: 1 1/2" = 1'-0" 3

WARE MALCOMB
Leading Design for Commercial Real Estate

architecture
planning
interiors
graphics
civil engineering

2777 E. Camelback Rd, Suite 325
Phoenix, AZ 85016
P 480.767.1001
F 480.507.2286

36166
KEVIN T.
EVERNHAM
04/29/2021
Signed
ARIZONA, USA

TAILWINDS PHASE 1
8133 EAST PECOS ROAD
MESA, ARIZONA 85212

DETAILS	
DATE	REMARKS

PA / PM:	B. BLAKE
DRAWN BY:	MM
JOB NO.:	PHX20-0143-00

SHEET

A6.0

Thu, 29 Apr 2021