



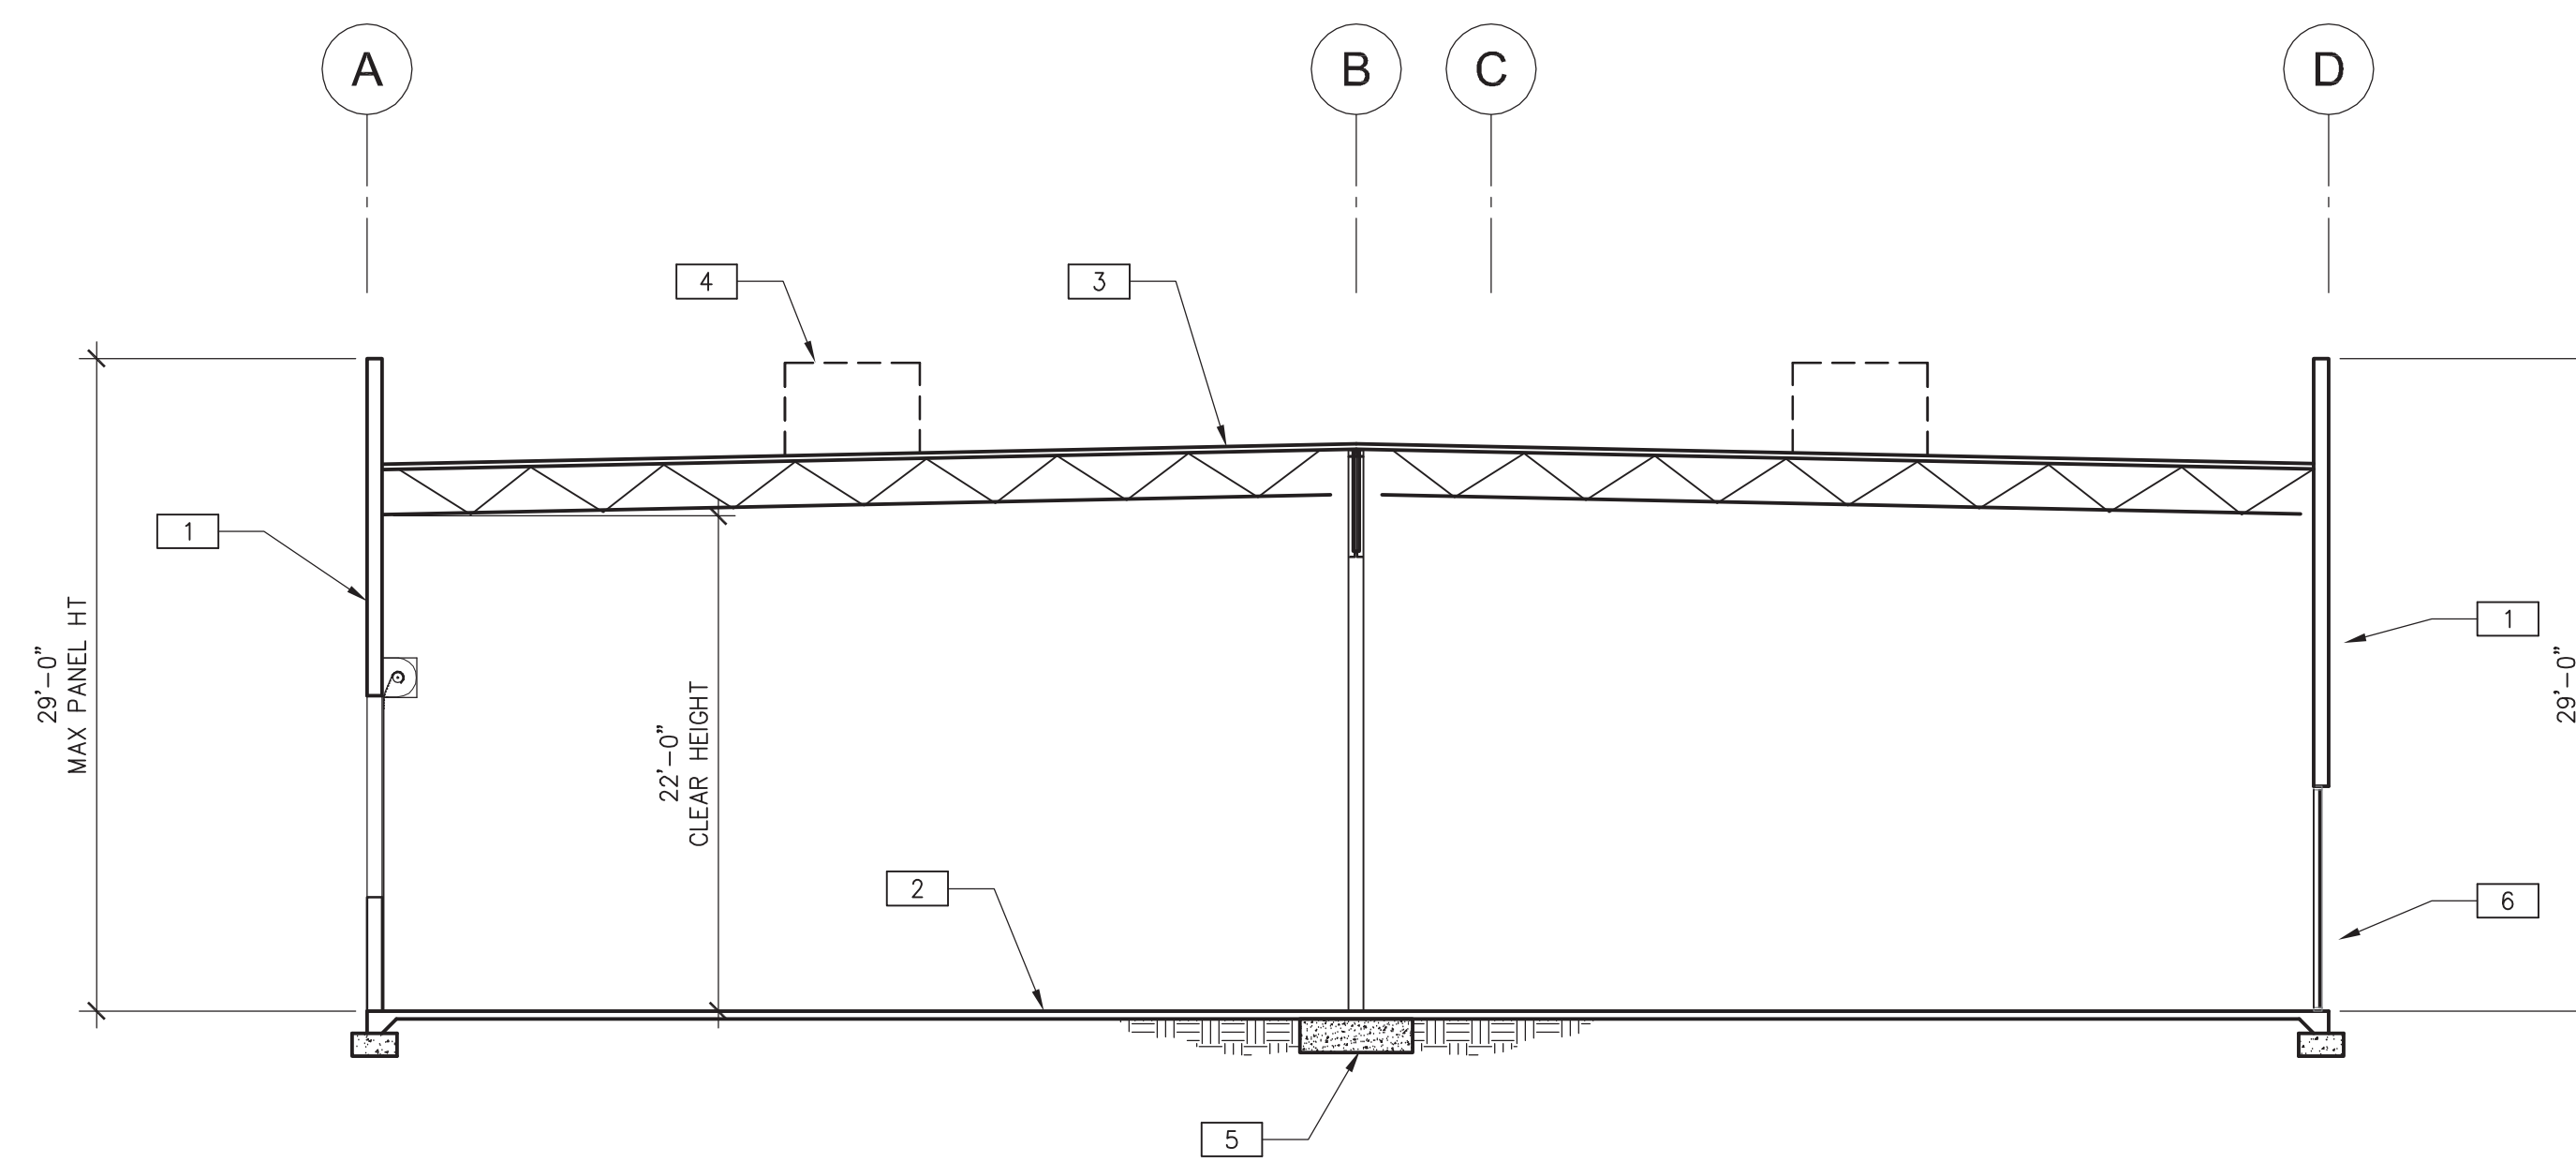

BUILDING 1, 2, 3 & 4 SECTION

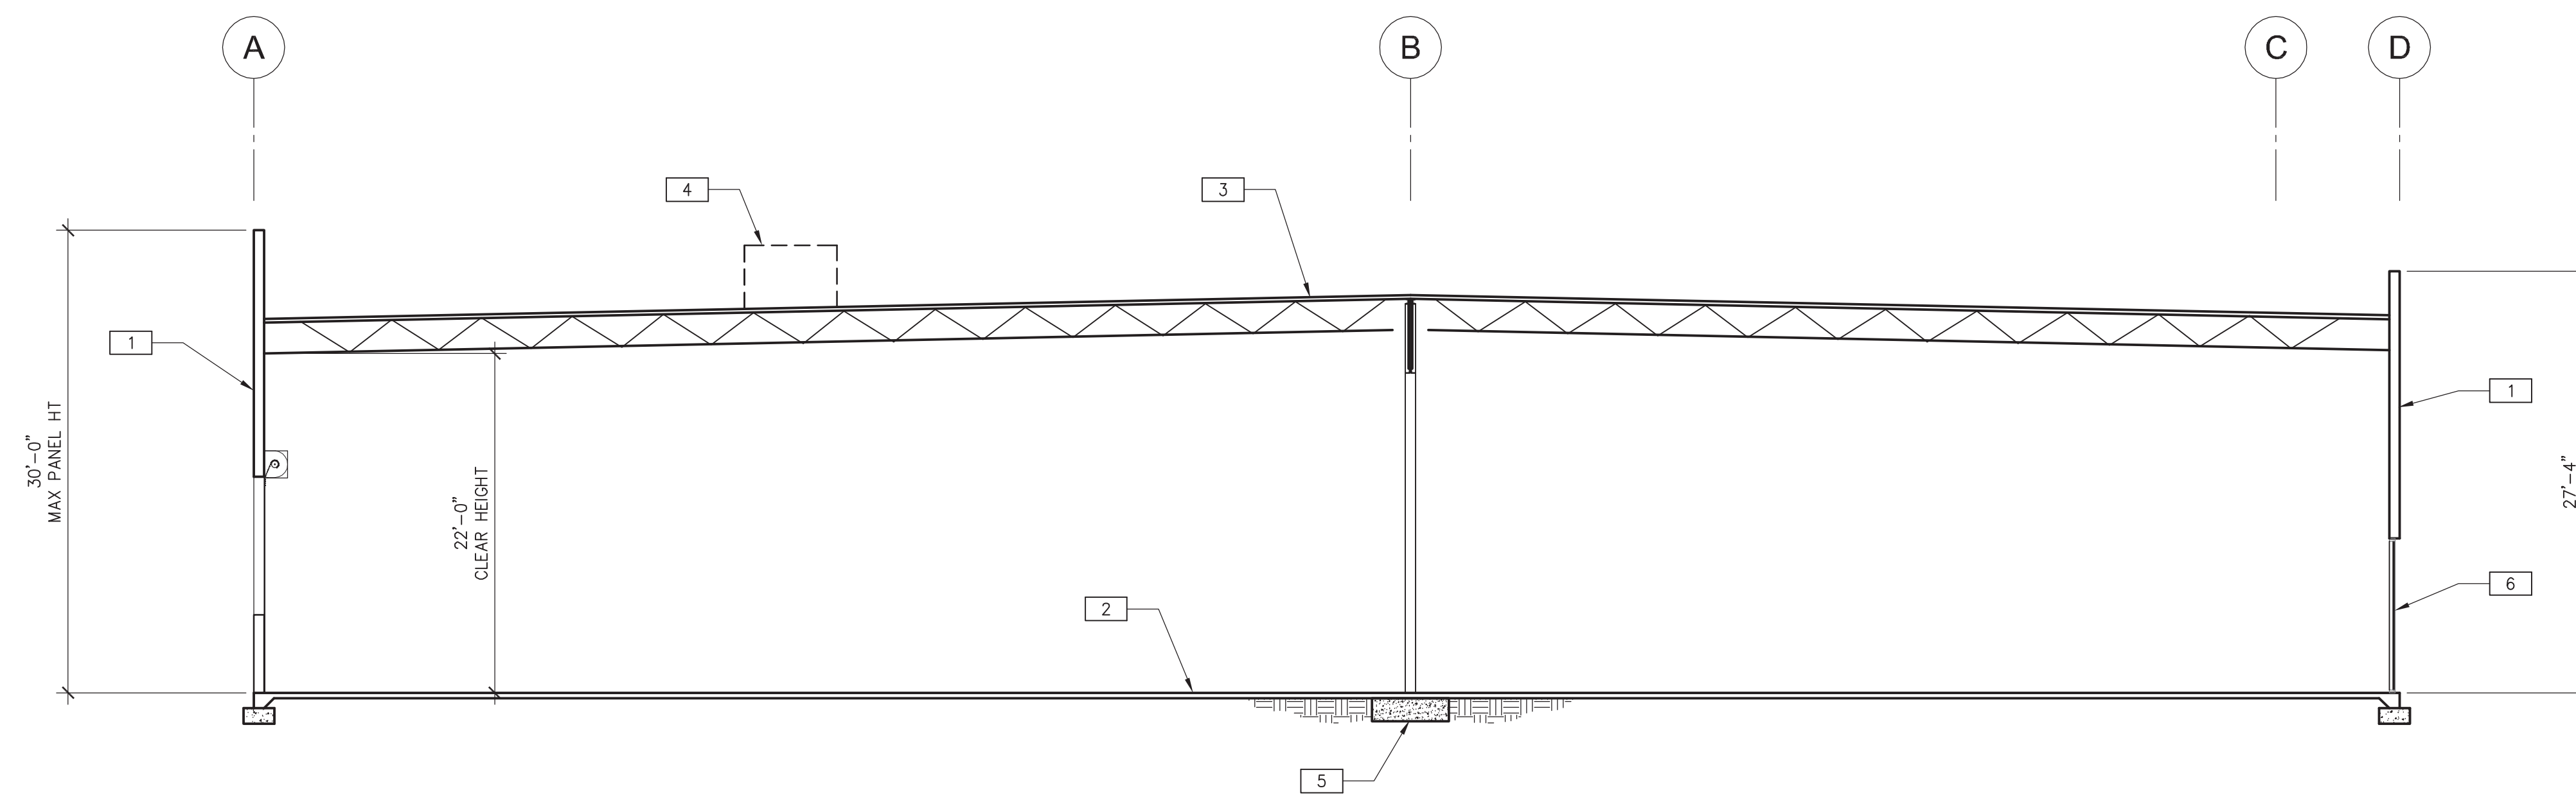

BUILDING 5 & 7 SECTION



SECTION NOTES

- 1 CONCRETE WALL, PAINTED.
- 2 CONCRETE SLAB.
- 3 SINGLE-PLY ROOFING OVER RIGID INSULATION OVER WOOD DECK
- 4 FULLY SCREENED MECHANICAL UNIT BEYOND
- 5 CONCRETE FOOTING.
- 6 ALUMINUM STOREFRONT SYSTEM

[illegible]

PA / PM:	B. BLAKE
DRAWN BY:	
JOB NO.:	PHX20-0143-00

SHEET

A5.1



Thu, 29 Apr 2021

TAILWINDS PHASE 1
8133 EAST PECOS ROAD
MESA, ARIZONA 85212

architecture
planning
interior
graphics
civil engineering

WARE MALCOMB
Leading Design for Commercial Real Estate

2727 E. Camelback Rd., Suite 325
Phoenix, AZ 85016
p 480.567.1001
f 480.567.2288

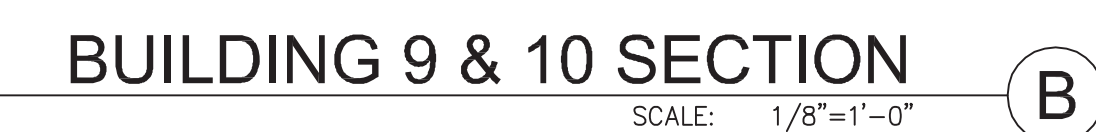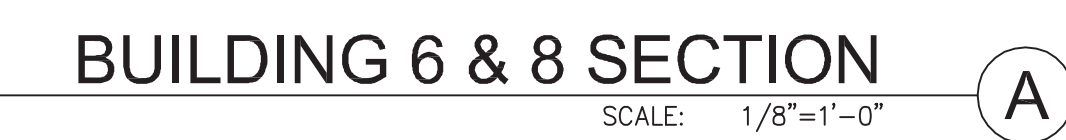

- 1 CONCRETE WALL, PAINTED.
- 2 CONCRETE SLAB.
- 3 SINGLE-PLY ROOFING OVER RIGID INSULATION OVER WOOD DECK
- 4 FULLY SCREENED MECHANICAL UNIT BEYOND
- 5 CONCRETE FOOTING.
- 6 ALUMINUM STOREFRONT SYSTEM

[illegible]

PA / PM:	B. BLAKE
DRAWN BY:	
JOB NO.:	PHX20-0143-0

SHEET

A5.2



TAILWINDS PHASE 1
8133 EAST PECOS ROAD
MESA, ARIZONA 85212

architecture
planning
interiors
graphics
civil engineering

WARE MALCOMB
Leading Design for Commercial Real Estate

2727 E. Camelback Rd., Suite 325
Phoenix, AZ 85016
480/967-1001
480/967-2288