


# W B A S E L I N E R O A D


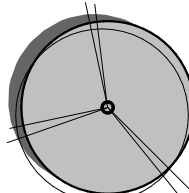
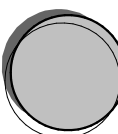
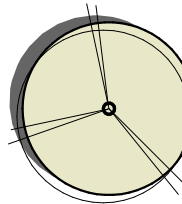
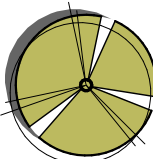
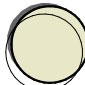
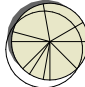




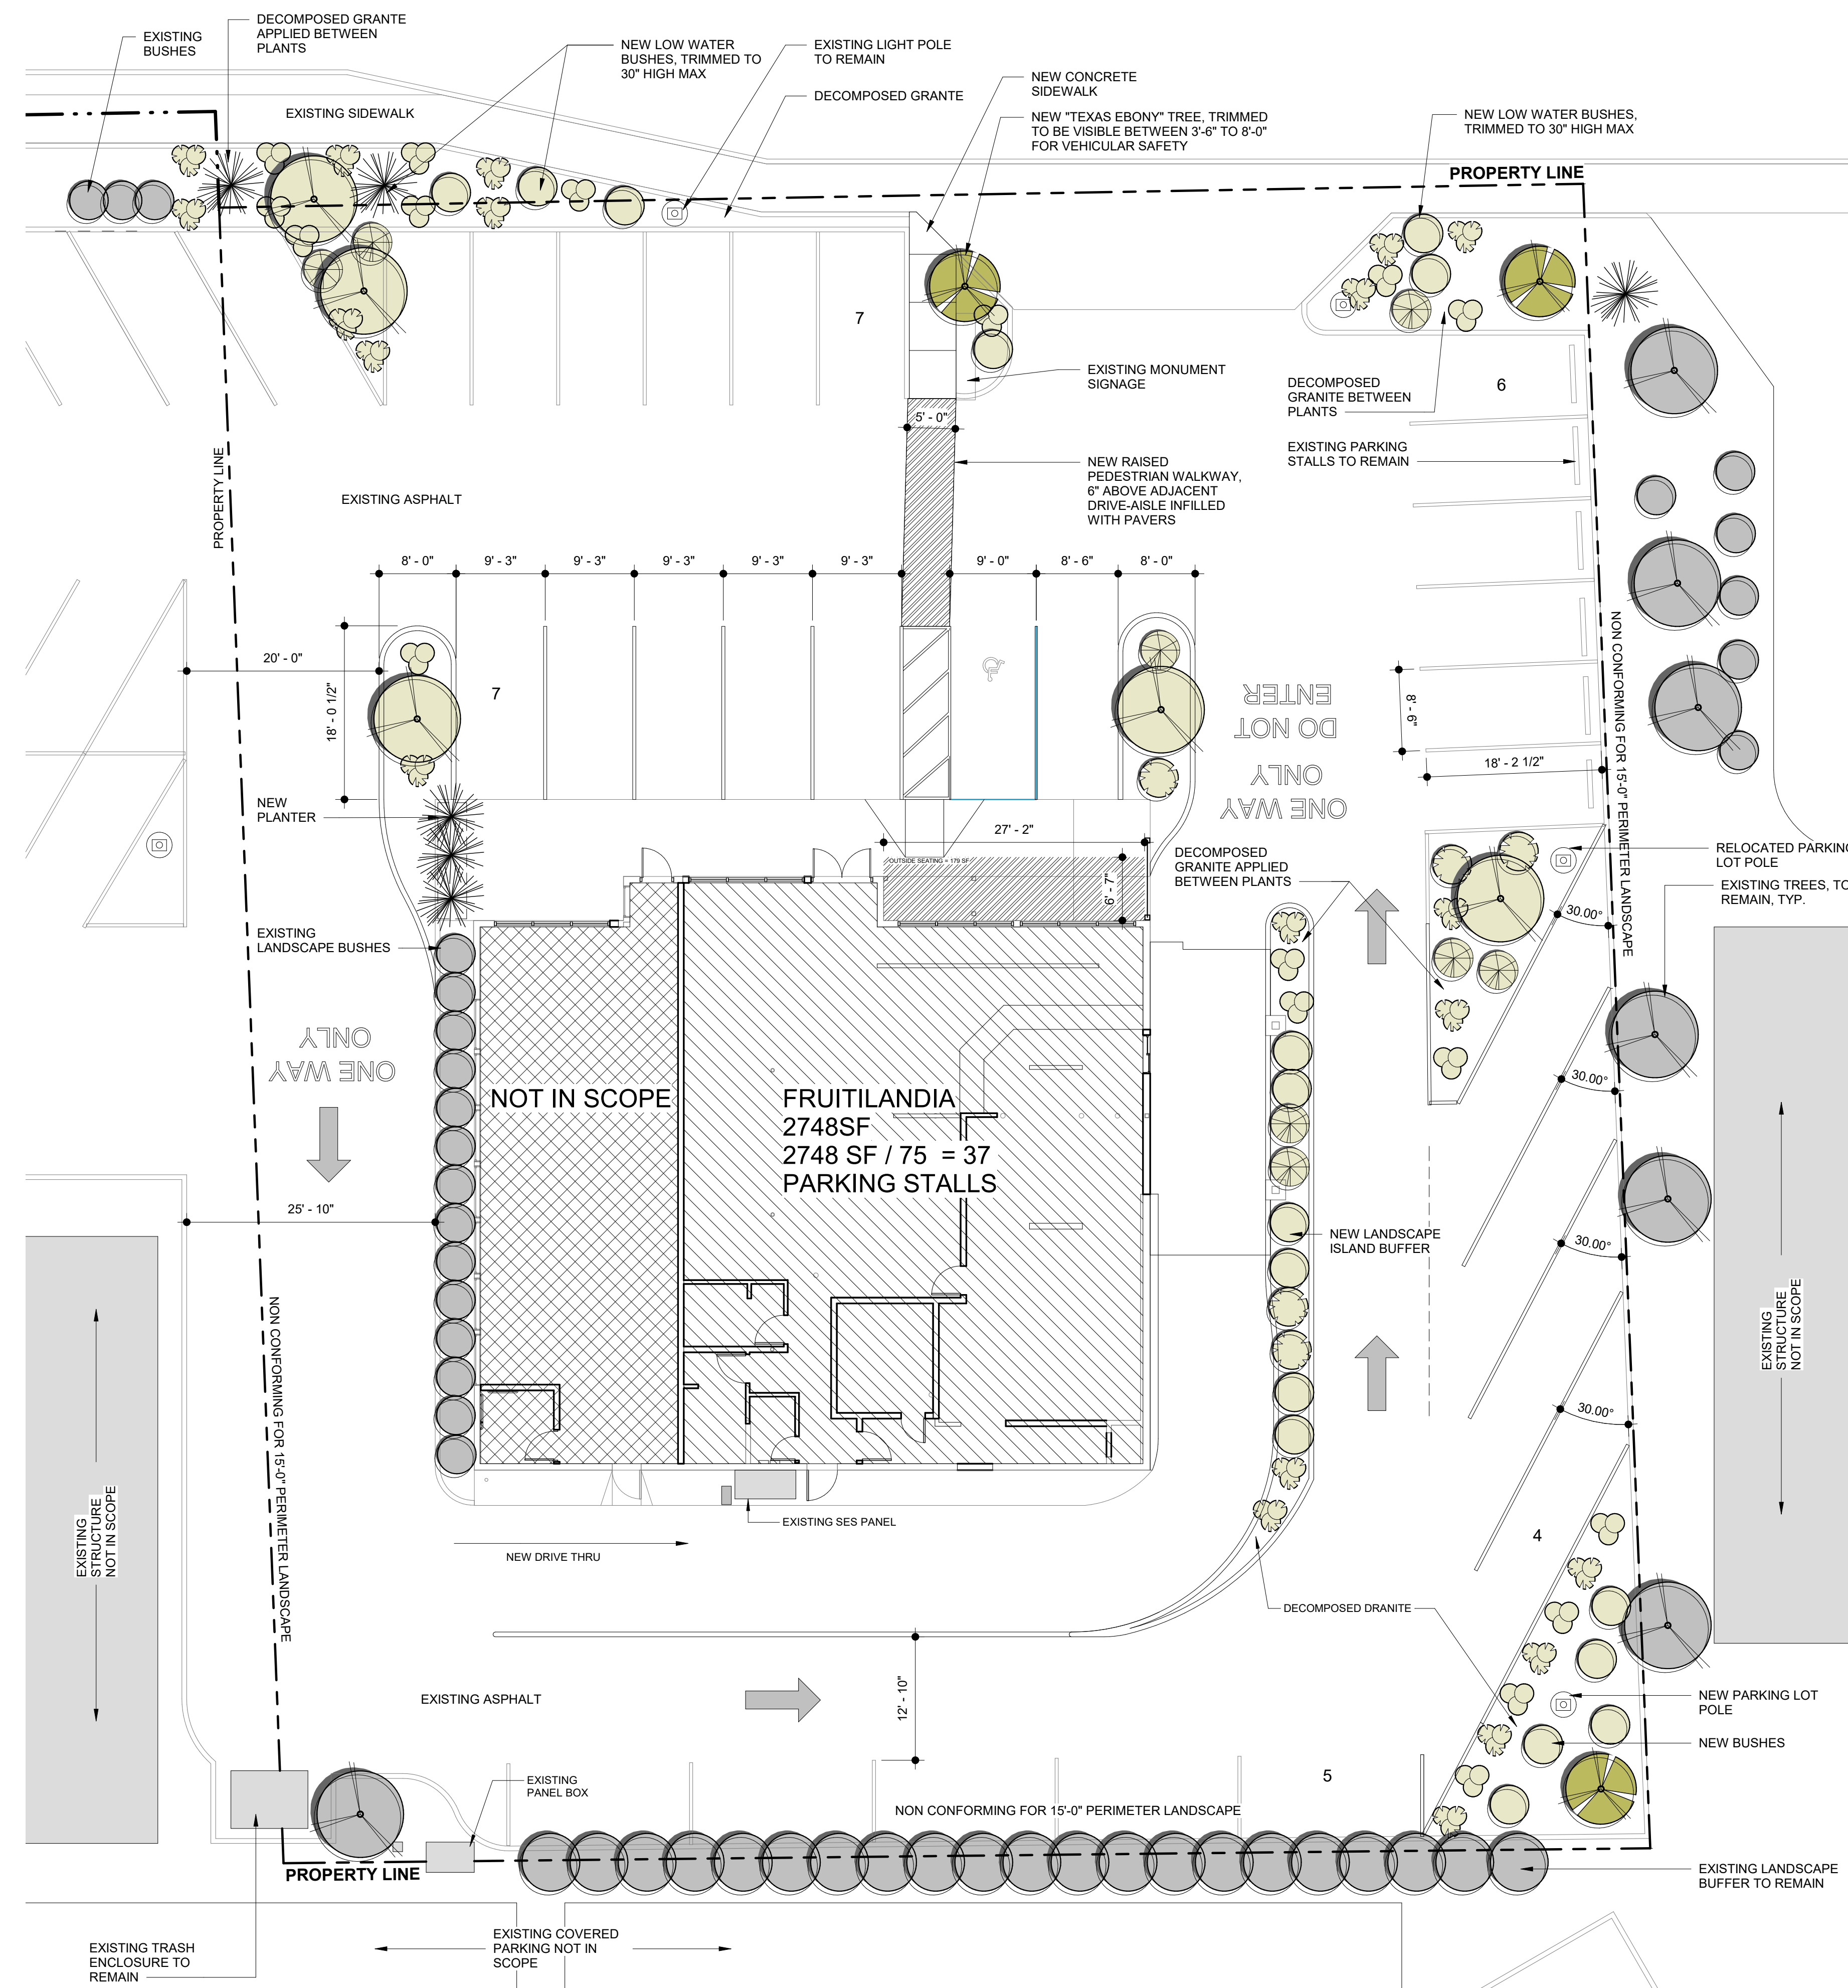

OPEN SPACE

PERCENTAGE AREA CONTAINING PLANTS-

2829 SF / 3890 SF X 100 = 72.7% OPEN SPACE PROVIDED  
(EXCLUDING BUILDING, PARKING, DRIVE-WAYS)

### TREE/SHRUB LEGEND

	EXISTING SHRUB
	EXISTING TREE
	EXISTING SHRUB
TREES	
	PALO VERDE 'DESERT MUSEUM' SIZE - 36" BOX (2"-3" CAL)
	TEXAS EBONY 'EBENOPSIS EBANO' SIZE - 36" BOX (2"-3" CAL)
SHRUBS	
	HOP BUSH SIZE - 5 GAL
	BRITTLE BUSH SIZE - 5 GAL
	CHARUPROSA SIZE - 5 GAL
	REGAL MIST SIZE - 5 GAL
GROUND COVER	
	DALLAS RED LANTANA SIZE - 1 GAL
	GOLD MOUND LANTANA SIZE - 5 GAL

01 LANDSCAPE PLAN  
1" = 10'-0"