

PROJECT NARRATIVE

A New Development for
The Lofts at Superstition Vistas

Location: 1133 S. Rowen
Mesa, Arizona 85209

Parcels: 218-64-642D

Existing Use: Vacant Land

Proposed Use: Residential

Existing Zoning: LC

Proposed Zoning: RM-2 with PAD

Description:

This proposal is a request to rezone a property located at the northeast corner of Southern Ave. and Rowen. A new Multi-family housing development is proposed on existing vacant land. The development consists of 21 units on 1.77 acres. The development also includes a retention basin that will double as open space with a covered gazebo.

The existing zoning of the site is LC, it is requested to rezone the parcel to RM-2 with PAD to allow multi-family development. The residential zoning is in line with the existing apartment complex located to the south of the site, and existing neighborhoods to the north and east of the site. The average unit size is 1,732 sq. ft. divided between 6 buildings. Each unit is two stories with three bedrooms, two baths, a two-car garage, and a 120 sq. ft. patio. The PAD is being requested to allow for greater density of units without diminishing the quality of common space and amenities available.

Access will be provided from Rowen and loop around the facility. Fire apparatus and trash pickup access is provided, trash/recycle bin locations are provided to allow for a single pass-through development. Site drainage is provided via retention basins with a large basin located at the center of the site. The community is designed with social connectivity in mind, four of the buildings surrounds and face the central retention basin that will double as community open space. A covered gazebo is provided on the east side of the community space for gatherings. The community space to be held in common ownership and maintained by the community's association to ensure a maintained space for recreational use. The remaining two building face Rowen to provide a welcoming and inclusive feel to the development. The number of units per building is between 3 and 5 to provide a neighborhood feel as opposed to a large complex, as well as providing circulation paths between buildings.

The development is designed around a contemporary architectural theme, with various materials and finishes. The elevations will vary in appearance, architectural details that will allow for visual interest along the street frontage. The following enhancements are being provided and deviations are requested.

Streetscape Elements:

- Parkland and Useable Open Space – minimum of 30% greater than required 200 sq. ft. per unit.
 - Communal open space is provided via one large open space area and two smaller areas that will be landscaped with natural turf to allow for play/recreation. The main open space area is in the center of the development to allow access to all units. They will also serve as retention basin.
 - Private open space is also provided to each unit via a walled in patio.
 - See site plan for area calculations.
- Paving Material
 - Decorative stamped concrete will be provided at entry/exit to enhance and distinguish the neighborhood.
 - Decorative Stamped concrete will be provided at pedestrian crossing to signify a pedestrian traffic.

Site Design Elements

- Shared or Clustered Driveways
 - Garages are all accessed via one loop to eliminate dead end drives and unnecessary pavement.

Building Design Elements


- Variable Garage Entries
 - The units shall have rear entry garages. Garage doors and rear of units are designed to be visually pleasing and in accordance with architectural theme to enhance view when visible from public right-of-ways and community open space.
- Entries and Porches
 - All units have a shaded roof projection along much of the front elevation to provide shade and increased visual interest.

Deviations requested:

- Minimum lot area – 2,904 sq. ft. required, 1,260 sq. ft. provided for increased density to bridge the gap between the large apartment complex across the street and single-family residences to the north of the property.
- Minimum lot dimensions – 36 feet wide x 94 feet deep required – 21 feet wide x 60 feet deep provided to allow for smaller units suited to young families/ empty nesters.
- Building set back along Rowen - 20 feet required, 16 feet provided engage the street frontage in similar manor as Southern Ave developments, and to allow for fire and solid waste disposal access to rear of units facing Rowen.
- Building setback for multiple stories building adjacent to RS district. – 30 feet required; 20 feet provided adjacent to building A to accommodate building width. Remainder of development building setback 30'-0" or more.
- Minimum side yard – 10 feet required, 0'-0" requested, 4 feet – 10 feet provided to provided access and turnaround for fire and solid waste access.
- Building set back along Southern Ave. – 30 feet required, 20 feet provided adjacent to building F, remainder Southern Ave frontage 28 foot set back to engage the street and provide enhanced community space located at the center of the development.
- Ground floor open space dimensions – 10 feet minimum required, 6 feet provided to accommodate constraints of the site and provide adequate community space.
- All unit's primary building entrance shall face a public right-of-way – units along Southern Ave. face away from Southern to provide rear entrance garage access and building entrance to face community open space to encourage community interaction and engagement. Enhanced design of garage doors and rear of units provided to engage Southern Ave.


- Building Entrances must have roofed projection of at least 5 feet. – Minimum of 3 feet of roofed projection provided.
- Landscape setback adjacent to RS district. – 20 feet required, 7 feet along north and 5 feet along east property edge provided to allow access and enhanced community space at center of development. Additionally, landscape provided in Right-of-way for enhanced visual appeal, distance from back of curb to edge of landscape $\pm 27'-0"$.
- Landscape setback along Southern Ave. – 30 feet required; 7 feet provided to engage street match adjacent developments on Southern Ave.
- Maximum number of garage doors adjacent to one another. – Maximum of 3 without architectural feature required – maximum of 5 provided. Second stories offset to create a rhythm to visually reduce the multiple garages, buildings with additional garage doors also face away from public right-of-ways to reduce visual impact.

Each unit will be provided with a trash and recycle bin with a corresponding dedicated area for City of Mesa pick up. The designated area will be marked per the City of Mesa standard details M62.01 – M-62.09. Residents will be notified of pick-up days and designated locations by the HOA upon move-in, via a notification letter and included in the development's CC&Rs. other documentation. The documentation shall include the following: "Due to solid waste safety details, the solid waste vehicle will only service the barrels in the proper assigned approved location. Any barrel not placed in the proper location will not be served."

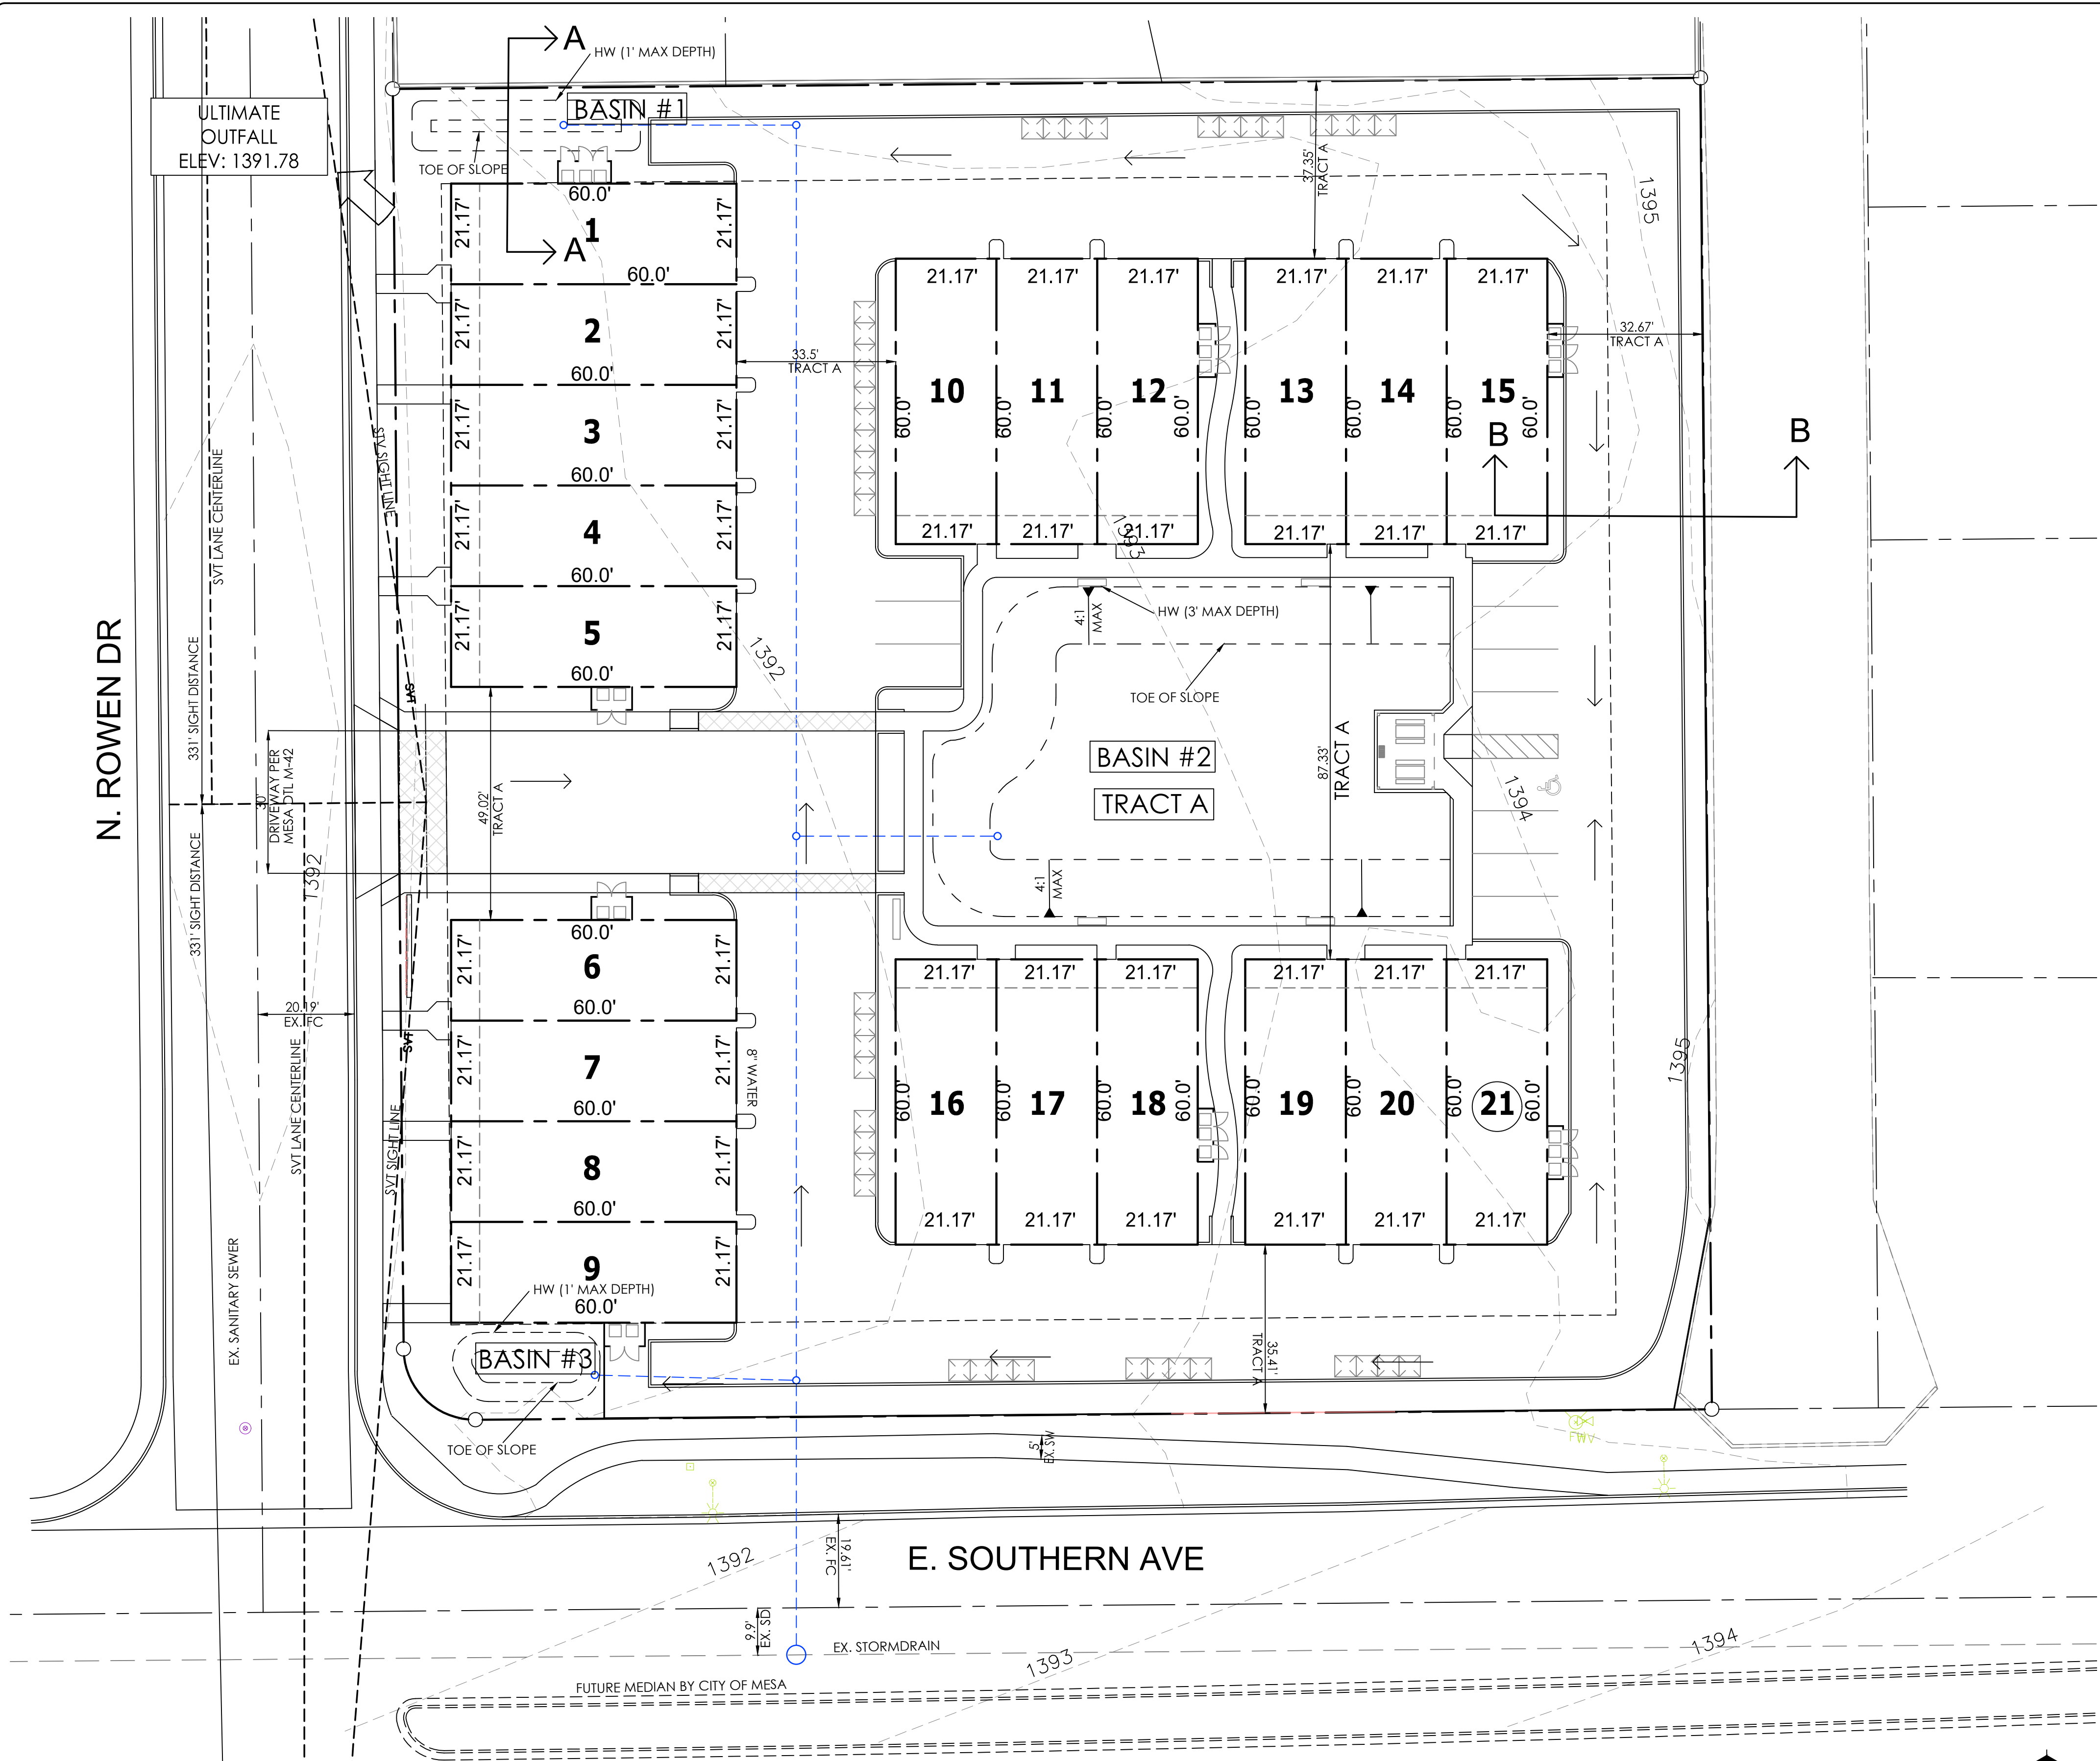



- GENERAL PROJECT NOTES:
1. ALL EXISTING OVERHEAD UTILITIES SHALL BE RELOCATED PER CITY OF MESA AND UTILITY COMPANY'S REQUIREMENTS.
 2. ALL SITE WORK SHALL ADHERE TO CITY OF MESA ENGINEERING AND DESIGN STANDARDS SECTIONS 604.3, 705.4 & 705.5.
 3. ALL OFFSITE PAVEMENT CUTS SHALL ADHERE TO APPROVED CITY CODE IN TITLE 9, CHAPTER 1.
 4. DETAILED PARKING, STRIPING AND SIGNAGE PLAN AND NO PARKING SIGNS PER COM STD. DET. M-62.08 "NO PARKING" LIMITS WILL BE PROVIDED WITH CONSTRUCTION PLAN SUBMITTAL.
 5. PHOTOMETRICS SHALL BE PROVIDED WITH CONSTRUCTION PLAN SUBMITTAL.

Project: **PRELIMINARY GRADING & DRAINAGE PLAN**
THE LOFTS AT SUPERSTITION VISTAS
MESA, ARIZONA

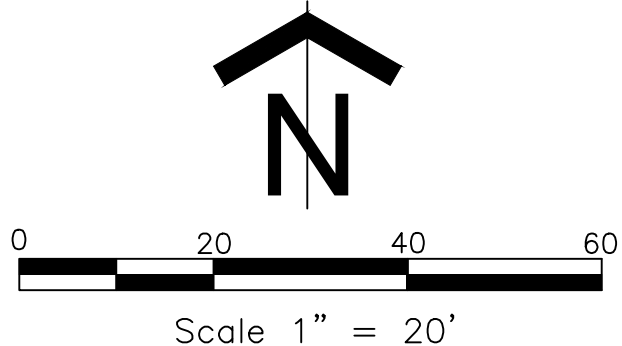

REVISIONS:


DRAINAGE CALCULATIONS:				
RETENTION REQUIRED				
AREA:	D: (2.2")	C	Vol. Req'd	
BUILDING:	26460 sf	2.2	0.95	4608 cf
CONCRETE:	4648 sf	2.2	0.95	810 cf
LANDSCAPING:	20390 sf	2.2	0.5	1869 cf
PAVEMENT:	28531 sf	2.2	0.85	4446 cf
TOTAL:	80029 sf		V req=	11,733 cf
RETENTION PROVIDED				
Basin 1	AREA:			
	AREA OF HW:	505	sf	
	AREA OF TOE:	101	sf	
Basin 2	DEPTH OF HW:	0.75	ft	
		227		
	AREA OF HW:	6778	sf	
Basin 3	AREA OF TOE:	3743	sf	
	DEPTH OF HW:	3	ft	
		15,782		
Basin 3	AREA OF HW:	412	sf	
	AREA OF TOE:	143	sf	
	DEPTH OF HW:	1	ft	
		278		
VOLUME PROVIDED:				16,286 cf

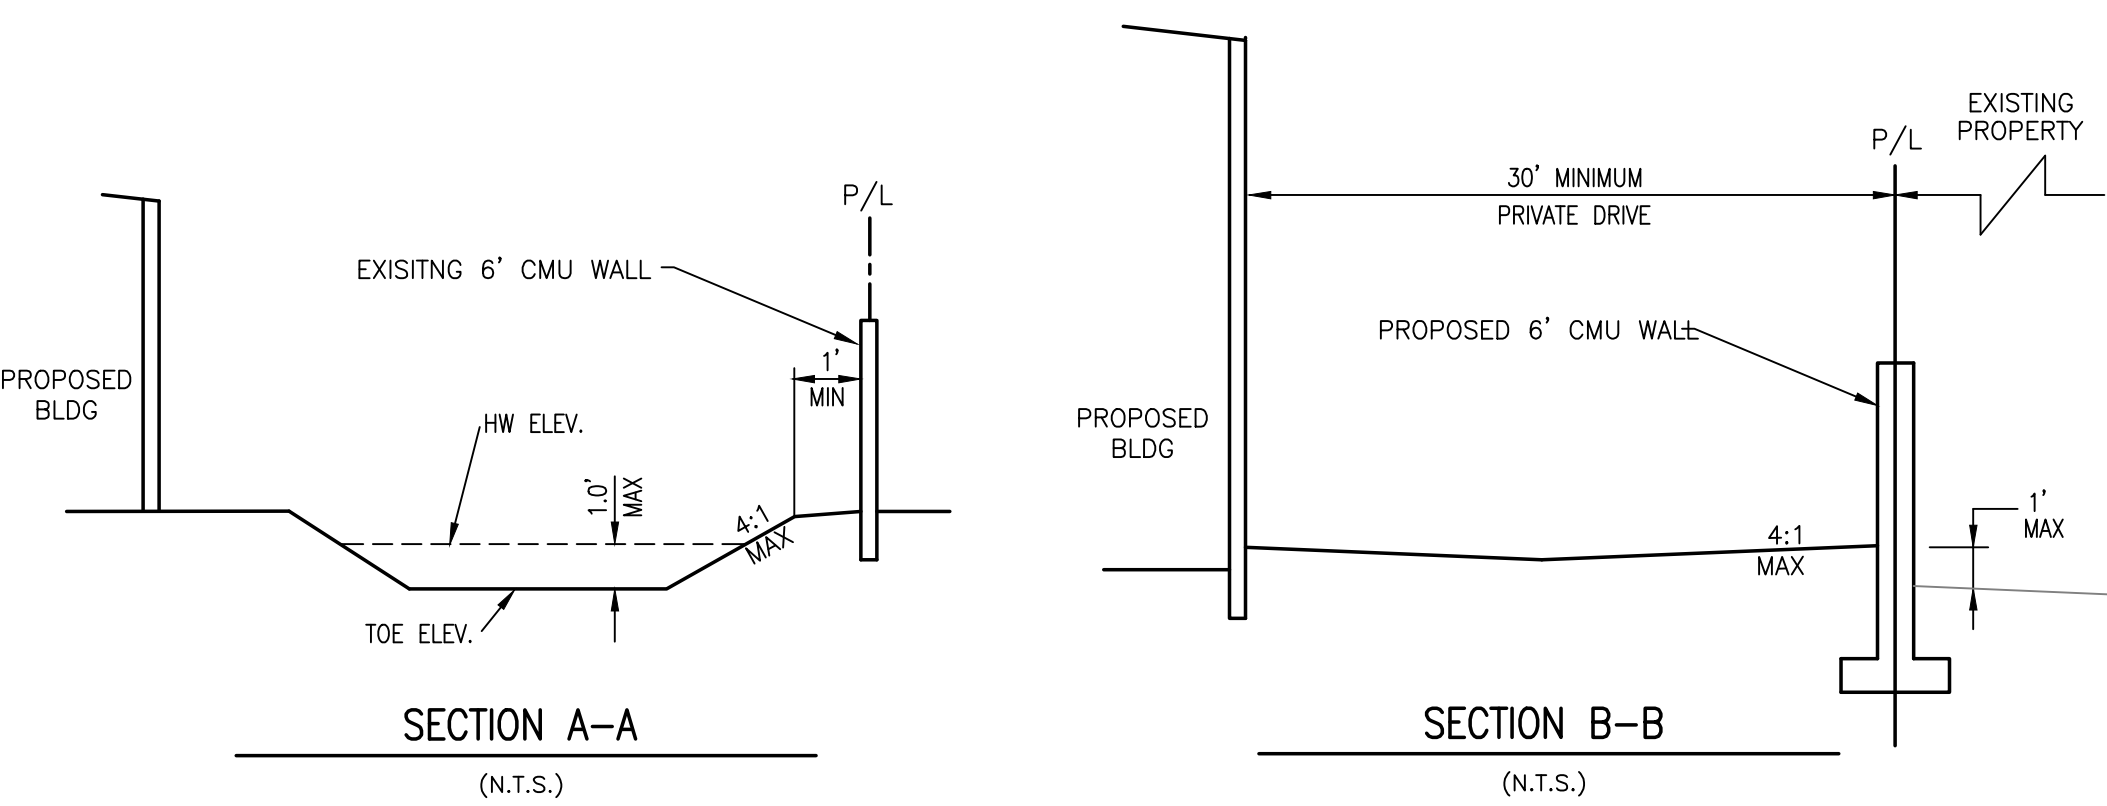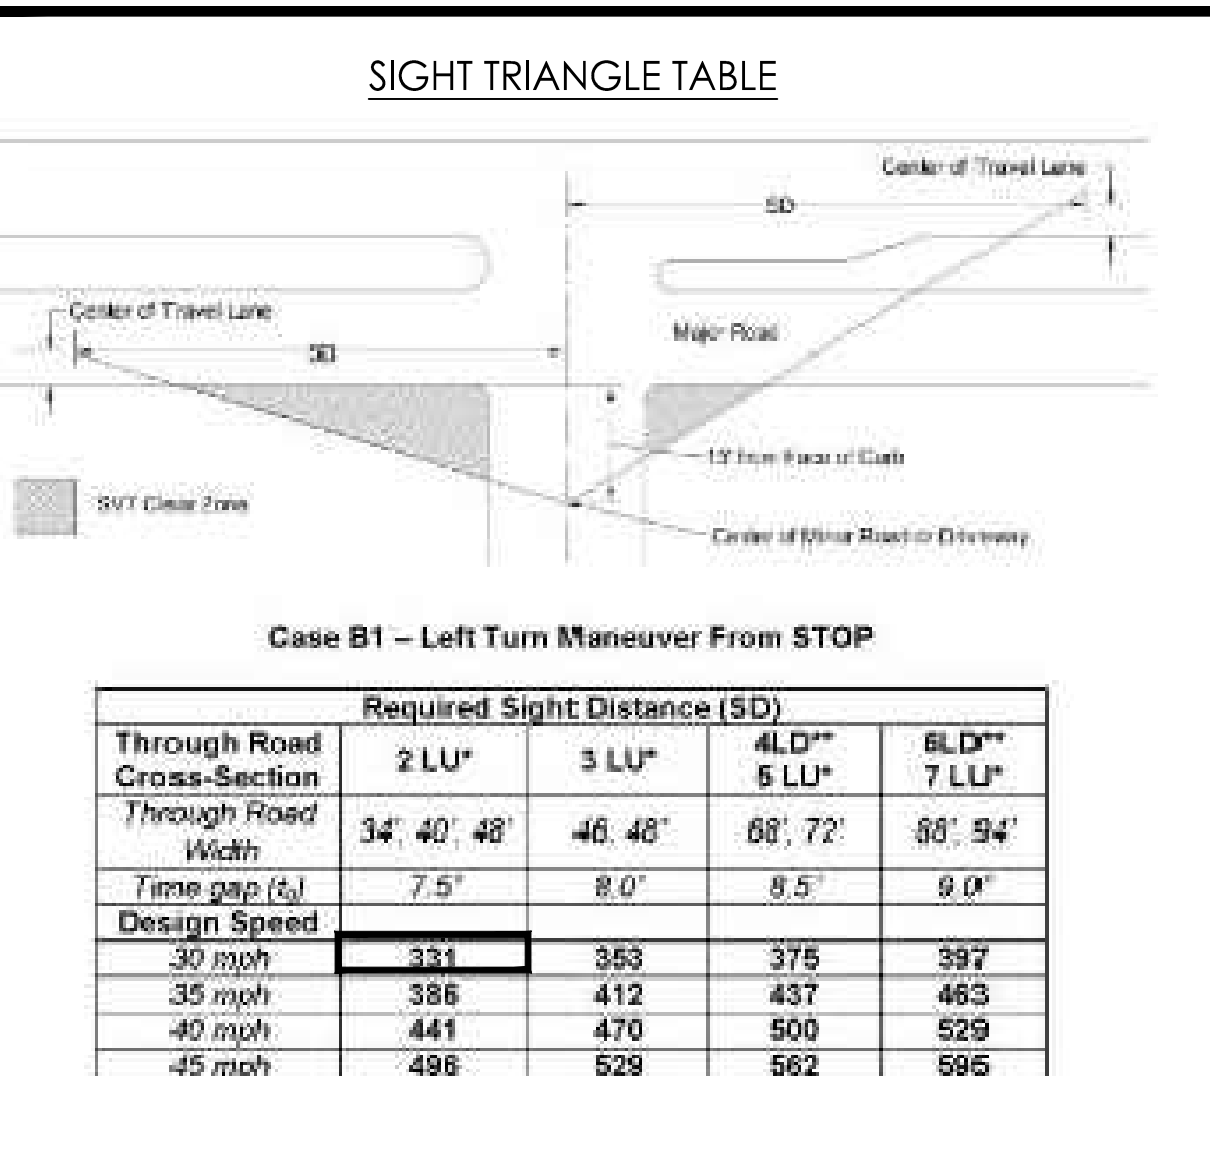

- LEGEND
- LOT LINE
 - EASEMENT/SETBACK LINE
 - WATERLINE
 - SEWERLINE (W/FLOW DIRECTION)
 - STORM DRAIN AND HEADWALL
 - FIRE HYDRANT
 - SEWER MANHOLE

VINEYARD GROUP

1223 S. Clearview Ave.
Mesa, Arizona 85209
Phone: 480.720.4030

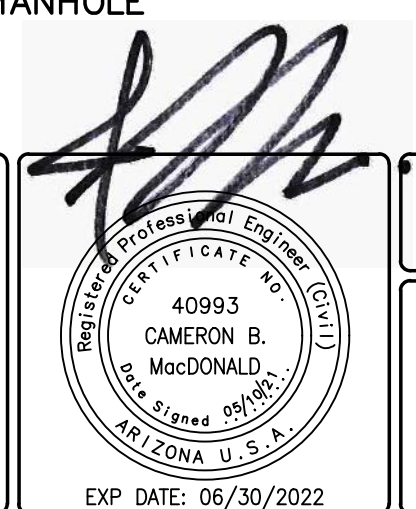

PROJECT NO.
2017-01

SHEET NO.
1 of 1

GENERAL PROJECT NOTES:

1. ALL EXISTING OVERHEAD UTILITIES SHALL BE RELOCATED PER CITY OF MESA AND UTILITY COMPANY'S REQUIREMENTS.
2. ALL SITE WORK SHALL ADHERE TO CITY OF MESA ENGINEERING AND DESIGN STANDARDS SECTIONS 604.3, 705.4 & 705.5.
3. ALL OFFSITE PAVEMENT CUTS SHALL ADHERE TO APPROVED CITY CODE IN TITLE 9, CHAPTER 1.
4. DETAILED PARKING, STRIPING AND SIGNAGE PLAN AND NO PARKING SIGNS PER COM STD. DET. M-62.08 "NO PARKING" LIMITS WILL BE PROVIDED WITH CONSTRUCTION PLAN SUBMITTAL.
5. PHOTOMETRICS SHALL BE PROVIDED WITH CONSTRUCTION PLAN SUBMITTAL.

FND BRASS CAP
IN HAND HOLE

FND BRASS CAP
FLUSH

Project:

PRELIMINARY UTILITY PLAN THE LOFTS AT SUPERSTITION VISTAS MESA, ARIZONA

REVISIONS:



**VINEYARD
GROUP**

1223 S. Clearview Ave.
Mesa, Arizona 85209
Phone: 480.720.4030



PROJECT NO.
2017-01

SHEET NO.
1 of 1

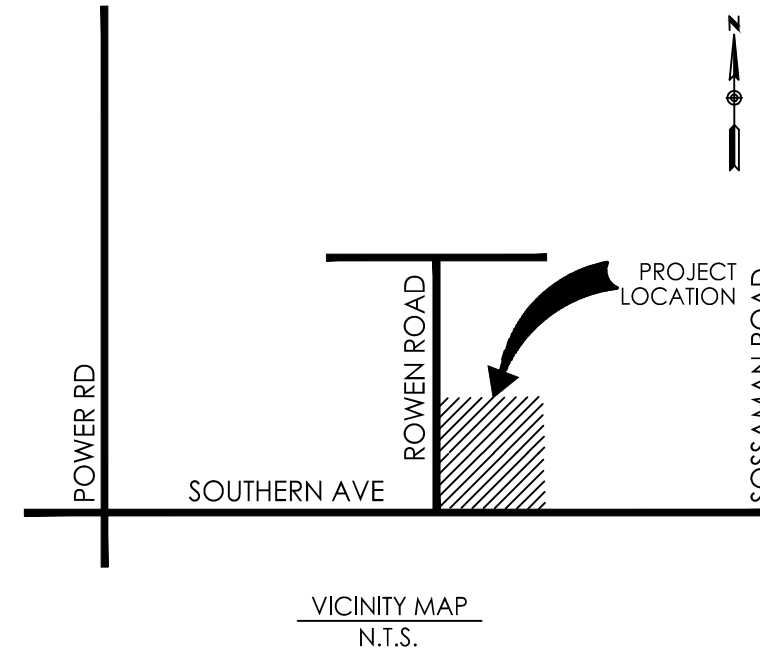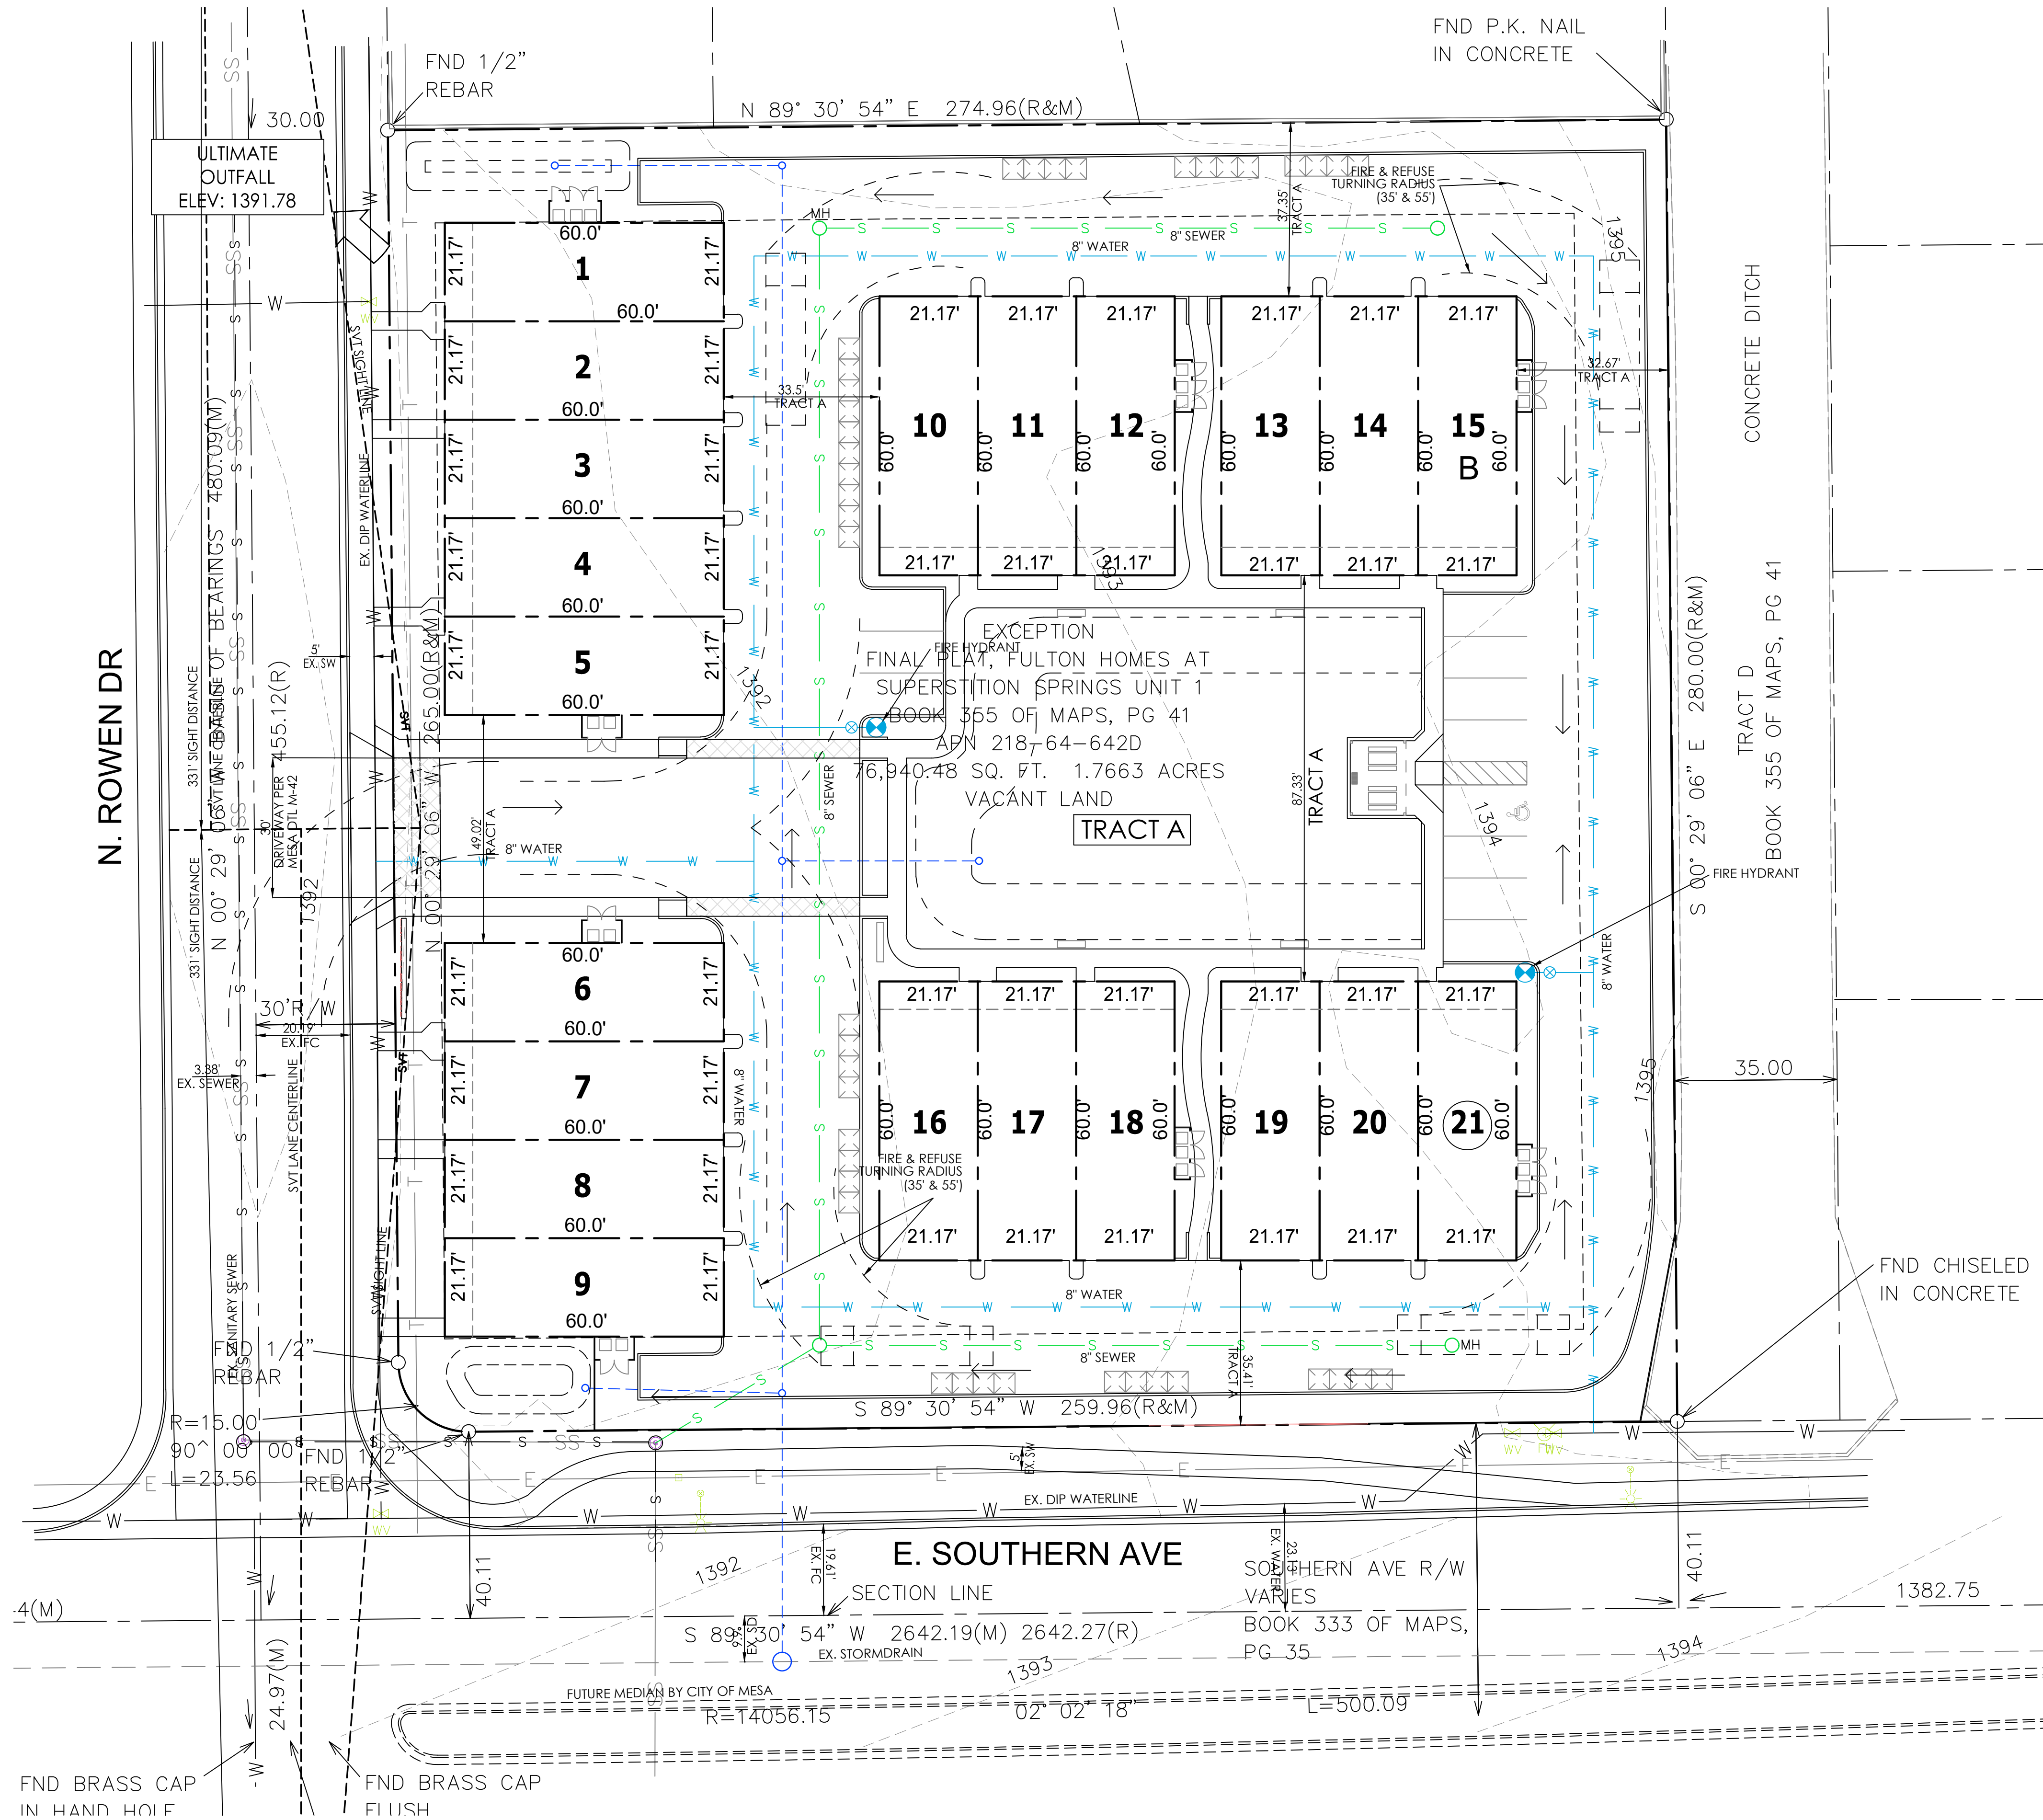


OWNER
LAVIGNA INVESTMENT CORPORATION
1223 S. CLEARVIEW AVE #103
MESA, ARIZONA 85209
PH: 480.222.5800

ENGINEER
VINEYARD GROUP, LLC
1223 S. CLEARVIEW AVE, #103
MESA, ARIZONA 85209
CAMERON MACDONALD, PE
PH: 480.720.4030

SITE DATA
APN: 218-64-642D
TOTAL NET AREA: 76,940 square feet
CURRENT ZONING: LC
PROPOSED ZONING: RM-4

DENSITY (NET): 11.86 (DU/AC)
OPEN SPACE: 7,585 S.F. / 0.178 AC
LOT COVERAGE: 35.7%

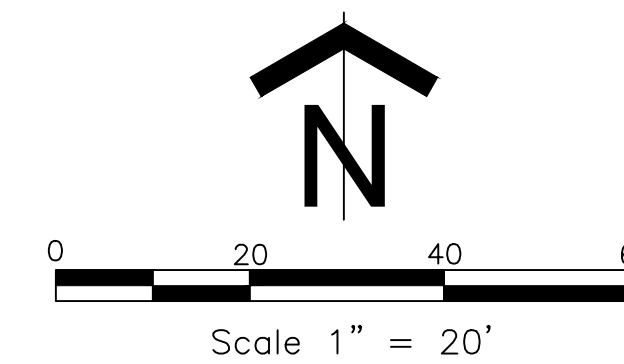


LEGEND

- LOT LINE
- - - EASEMENT/SETBACK LINE
- WATERLINE
- SEWERLINE (W/FLOW DIRECTION)
- STORM DRAIN AND HEADWALL
- FIRE HYDRANT
- SEWER MANHOLE




OWNER
CARDON HIATT INVESTMENTS LLC, ET AL
1223 S. CLEARVIEW AVE #105
MESA, ARIZONA 85209
PH: 480.222.5800

SITE AND BUILDING DATA
PROJECT ADDRESS: 1133 SOUTH ROWEN AVE, MESA, ARIZONA
APN: 218-64-642D
TOTAL GROSS AREA: 76,940 square feet
TOTAL NET AREA: 76,940 square feet
CURRENT ZONING: LC
PROPOSED ZONING: RM-3 BIZ

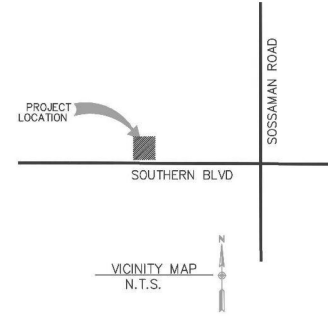


PLANT SCHEDULE			
TREES	BOTANICAL / COMMON NAME	CONT	QTY
	Fraxinus velutina 'Fan-Tex' / Fan-Tex Ash	24"box	14
	Palm Tree / Existing to Remain	Existing	5
	Pistacia x 'Red Push' / Pistache	36" Box	9
	Prunus cerasifera / Purple-leaf Plum	24"-Box	6
	Tree / Existing to Remain	Existing	3
	Ulmus parvifolia 'Sempervirens' / Chinese Evergreen Elm	15-Gal 24"-Box	8 2
SHRUBS	BOTANICAL / COMMON NAME	CONT	QTY
	Agave desmetiana 'Variegata' / Variegated Smooth Agave	5-Gal	6
	Bougainvillea x 'Barbara Karst' / Barbara Karst Bougainvillea Trellis	5-Gal	33
	Calliandra eriophylla / Fairy Duster	5-Gal	11
	Callistemon viminalis 'Little John' / Dwarf Weeping Bottlebrush	5-Gal	80
	Carissa macrocarpa 'Boxwood Beauty' / Beauty Natal Plum	5-Gal	27
	Dodonaea viscosa 'Green' / Green Hopseed Bush	5-Gal	35
	Hesperaloe parviflora / Red Yucca	5-Gal	7
	Lantana camara 'Gold Mound' / Gold Mound Lantana	1-Gal	41
	Lantana montevidensis / Trailing Lantana	5-Gal	55
	Leucophyllum frutescens / Green Cloud Sage	5-Gal	13
	Muhlenbergia capillaris / Pink Muhly	5-Gal	20
	Ruellia brittoniana 'Katie' / Dwarf Blue Bells	5-Gal	29
	Tecoma stans 'Gold Star' / Yellow Bells	5-Gal	36

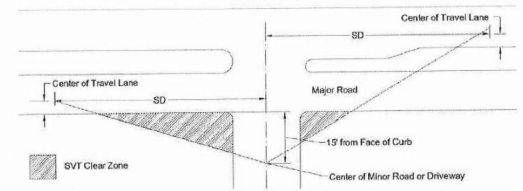


Case B1 - Left Turn Maneuver From STOP					
Required Sight Distance (SD)					
Through Road Cross-Section	2 LU*	3 LU*	4LD** 5 LU*	6LD** 7 LU*	
Through Road Width	34', 40', 48'	46, 48'	68', 72'	88', 94'	
Time gap (t)	7.5"	8.0"	8.5"	9.0"	
Design Speed					
30 mph	331	353	375	397	
35 mph	386	412	437	463	
40 mph	441	470	500	529	
45 mph	496	529	562	595	
50 mph	551	588	625	662	


SITE TRIANGLE DETAIL

WITHOUT THE WRITTEN PERMISSION OF THE ARCHITECT. OR

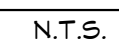

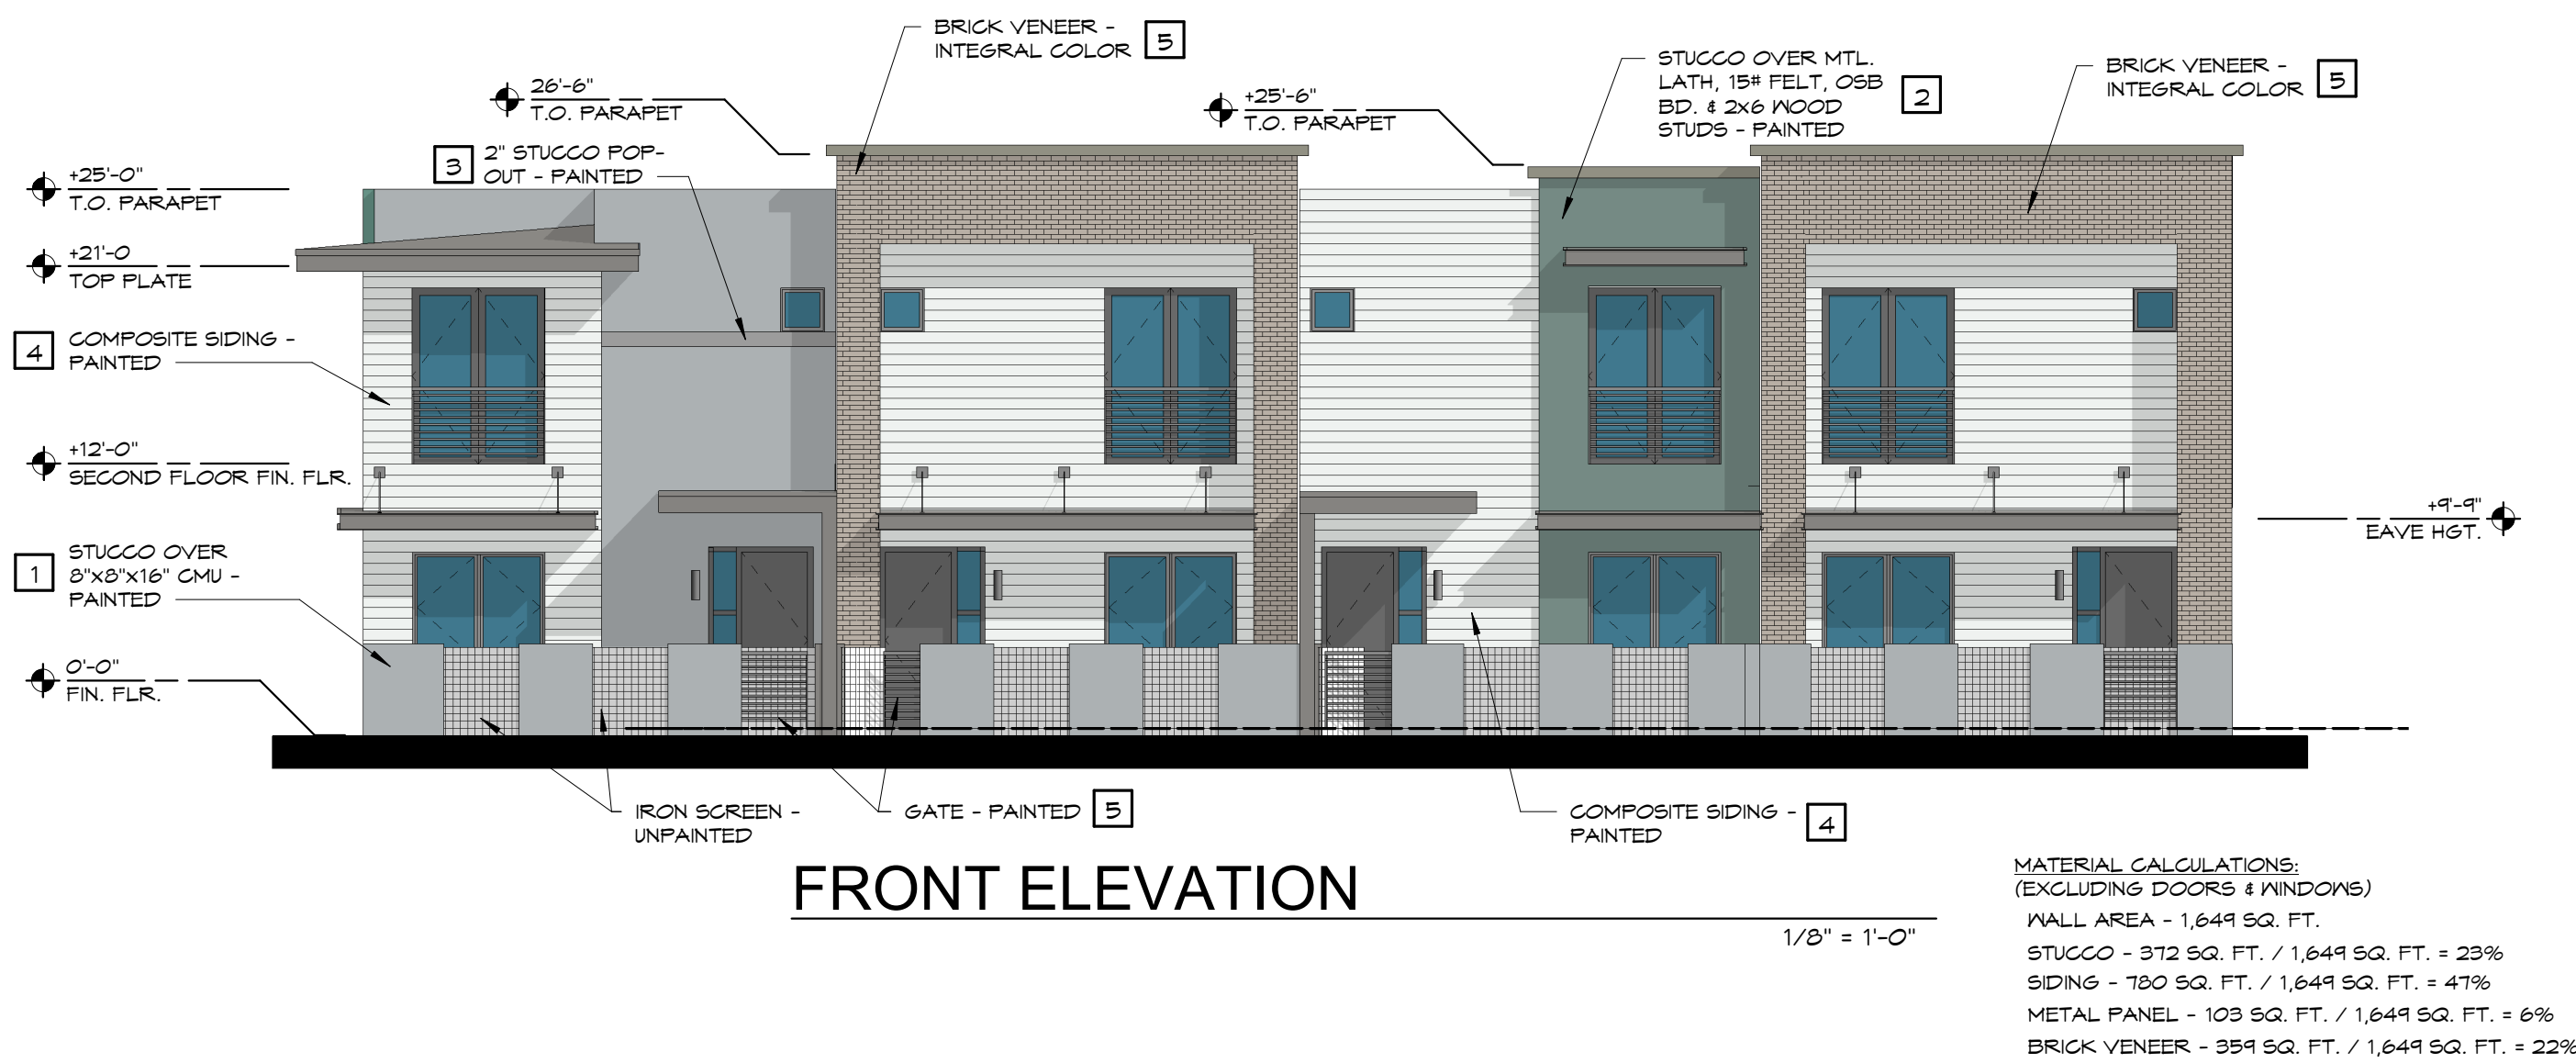


FRONT ELEVATION

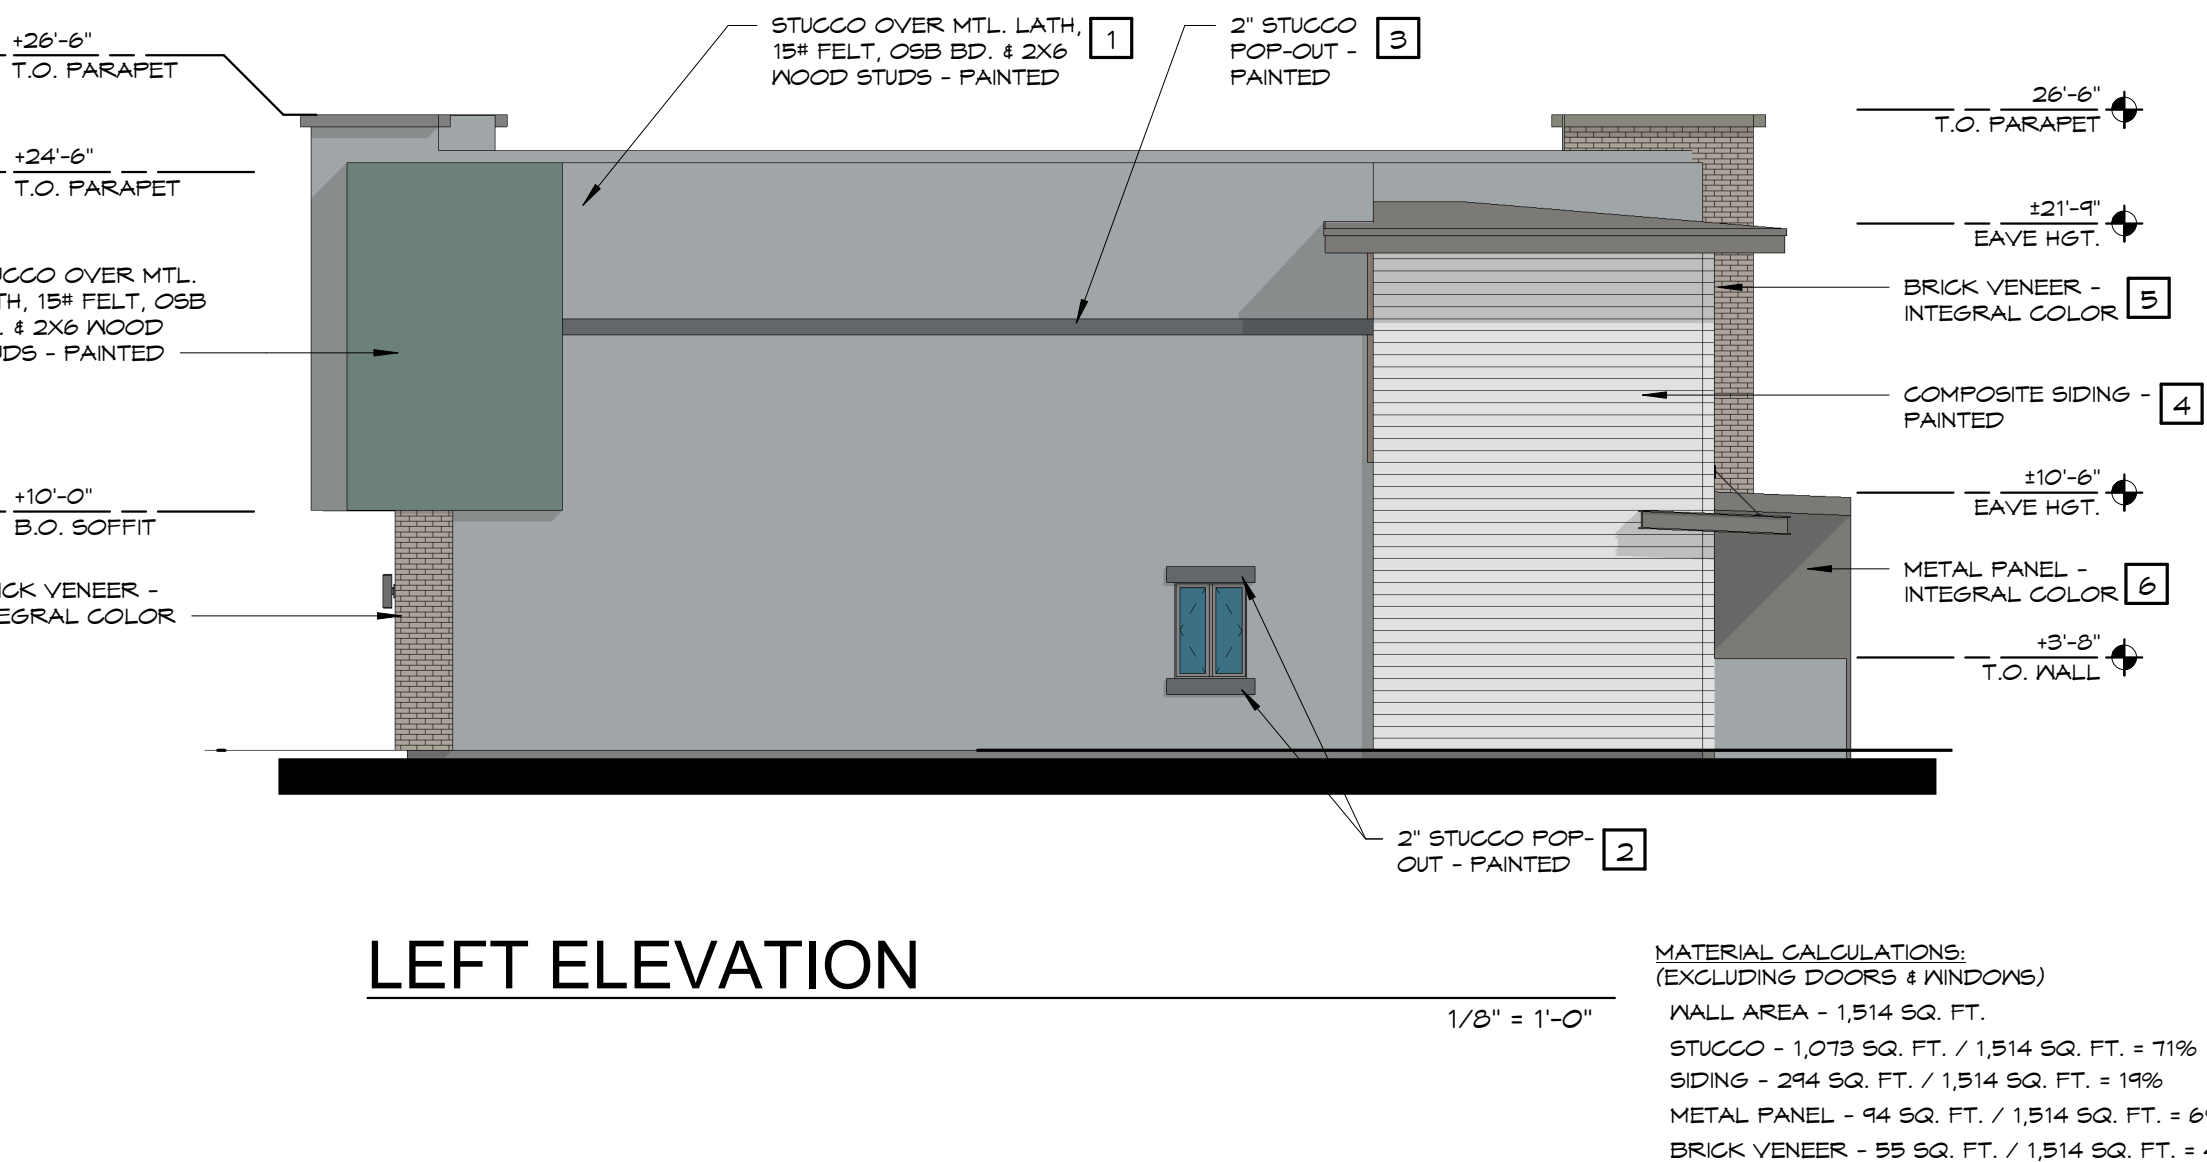


LEFT ELEVATION




3D VIEW

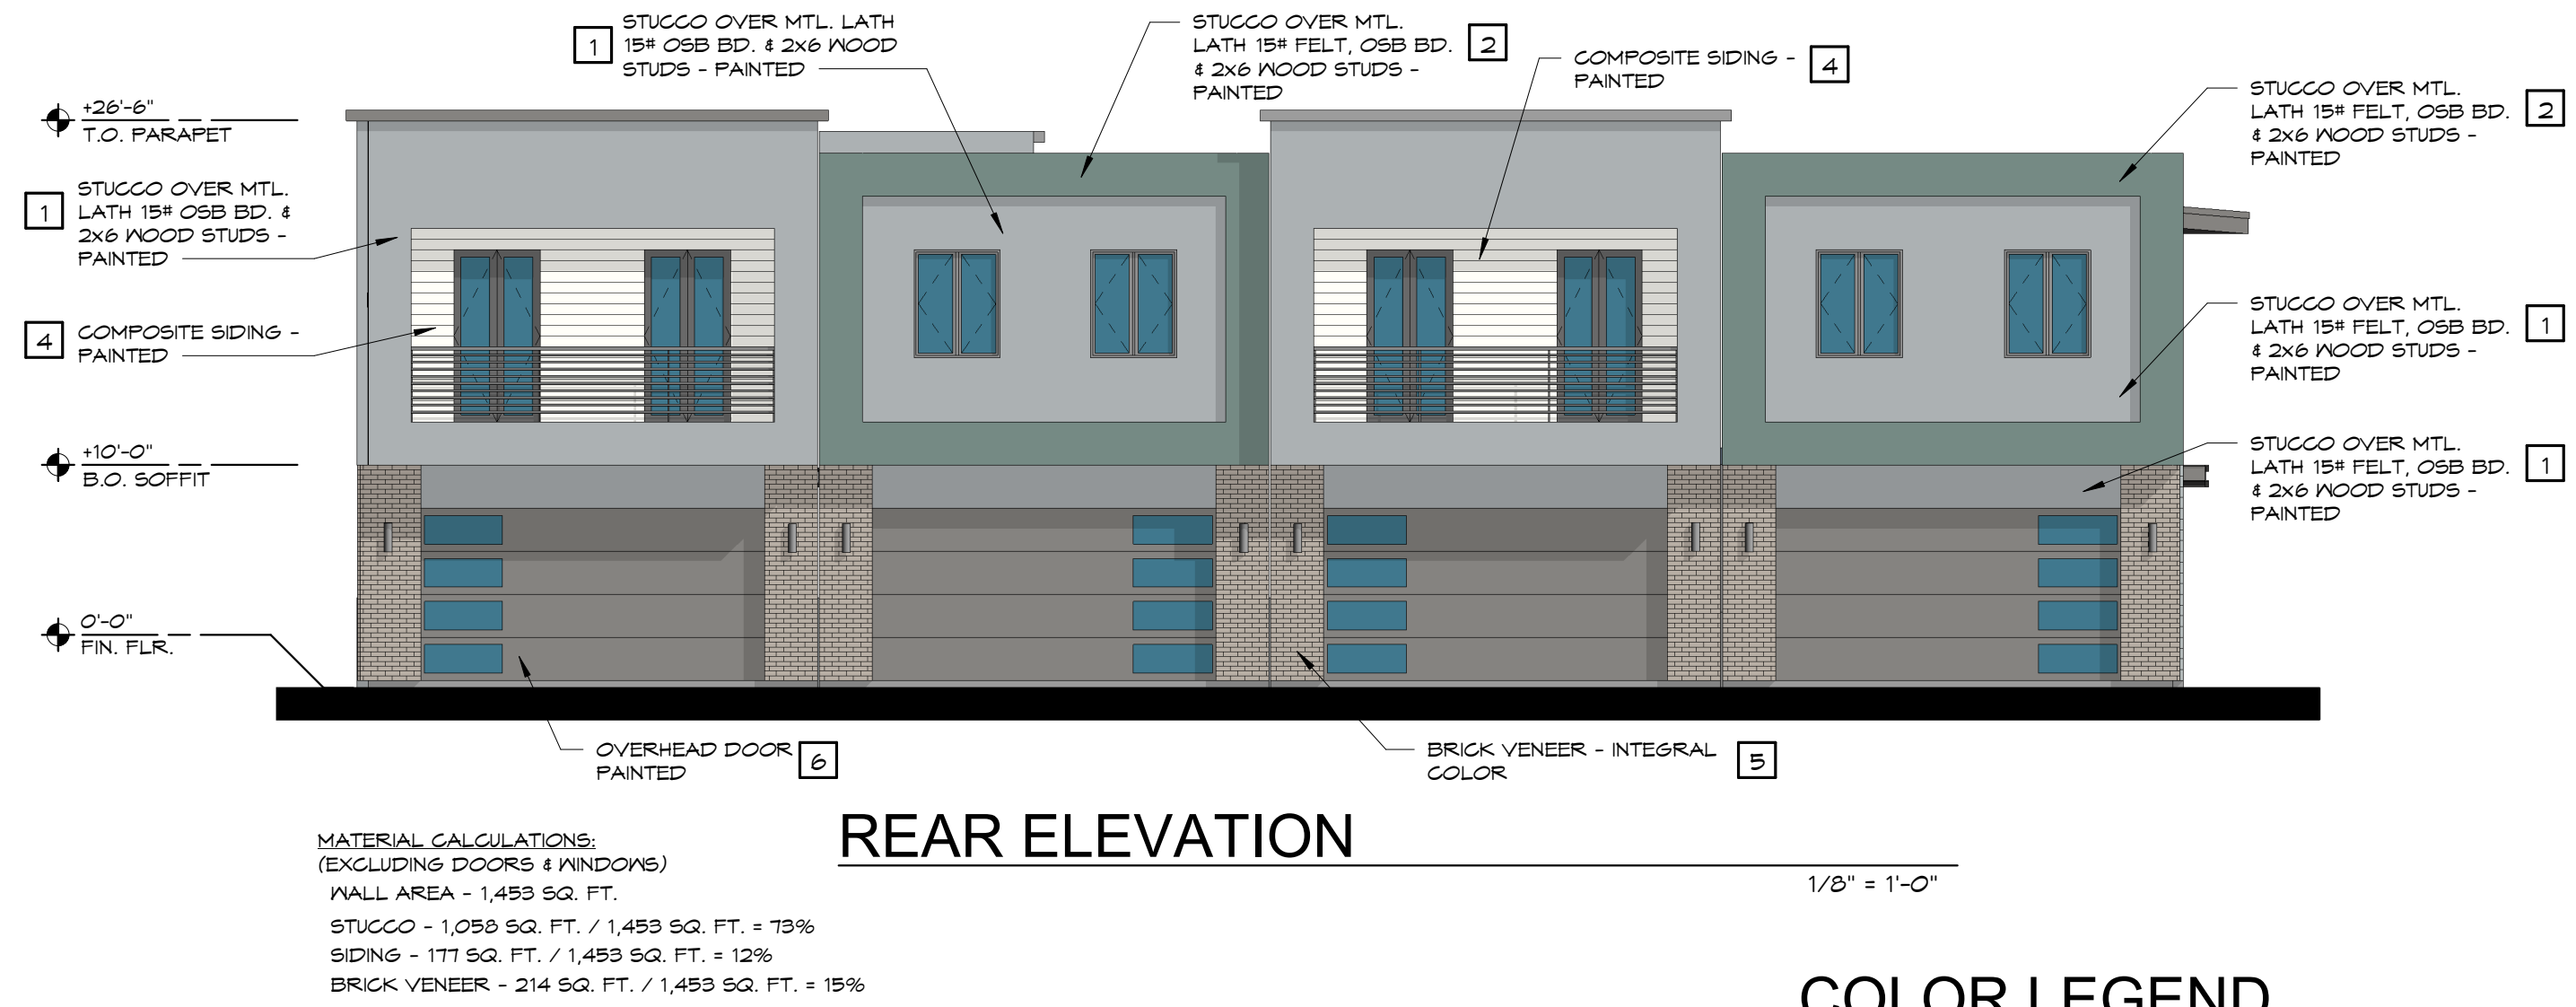

REAR ELEVATION

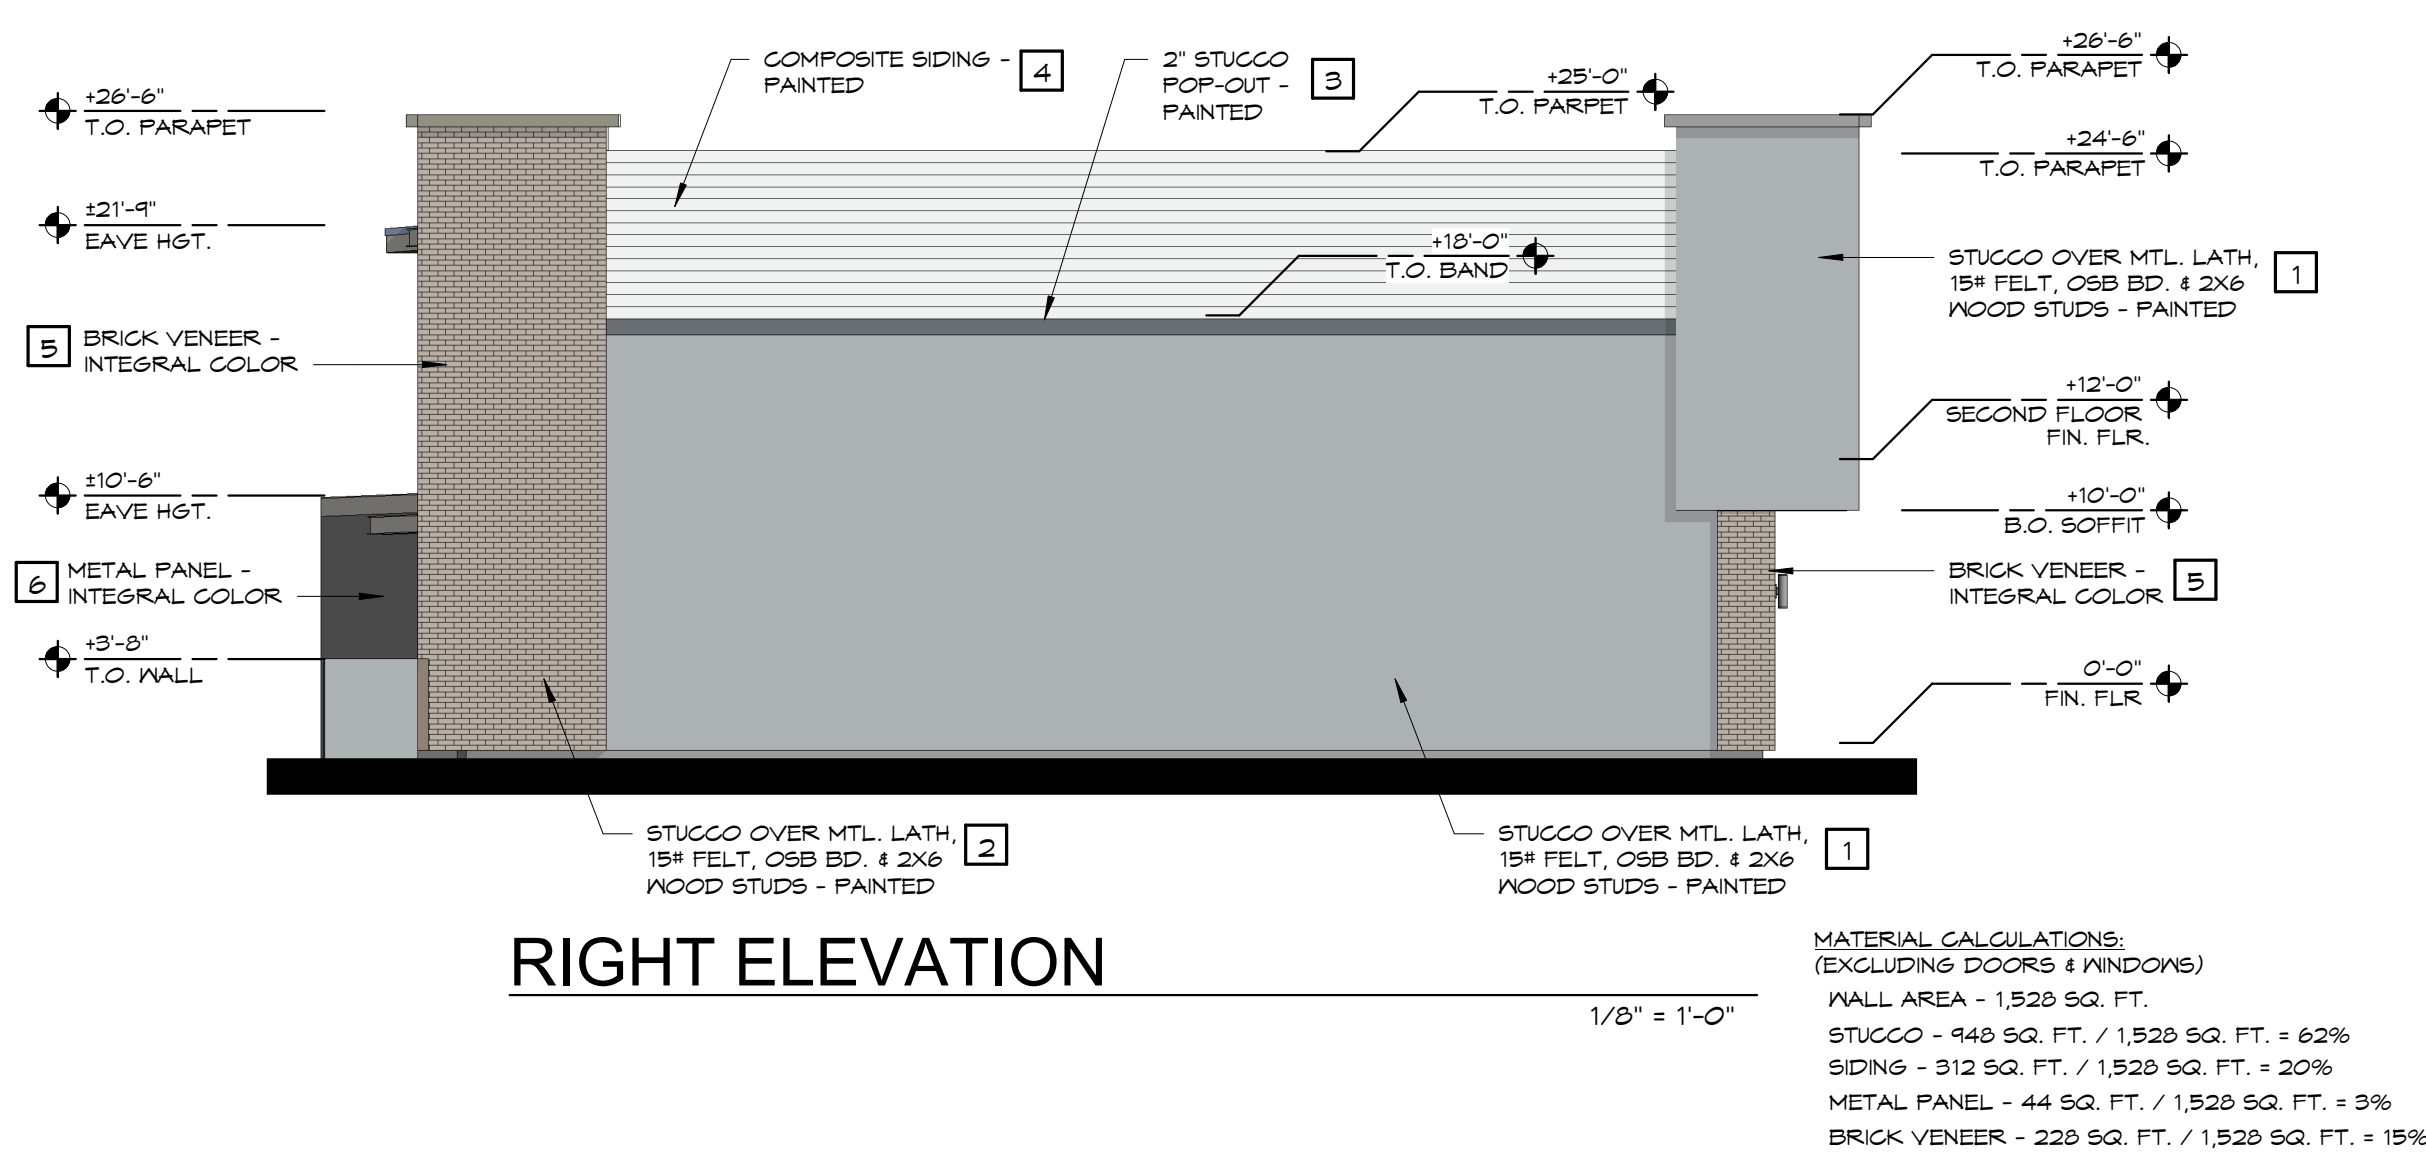

RIGHT ELEVATION

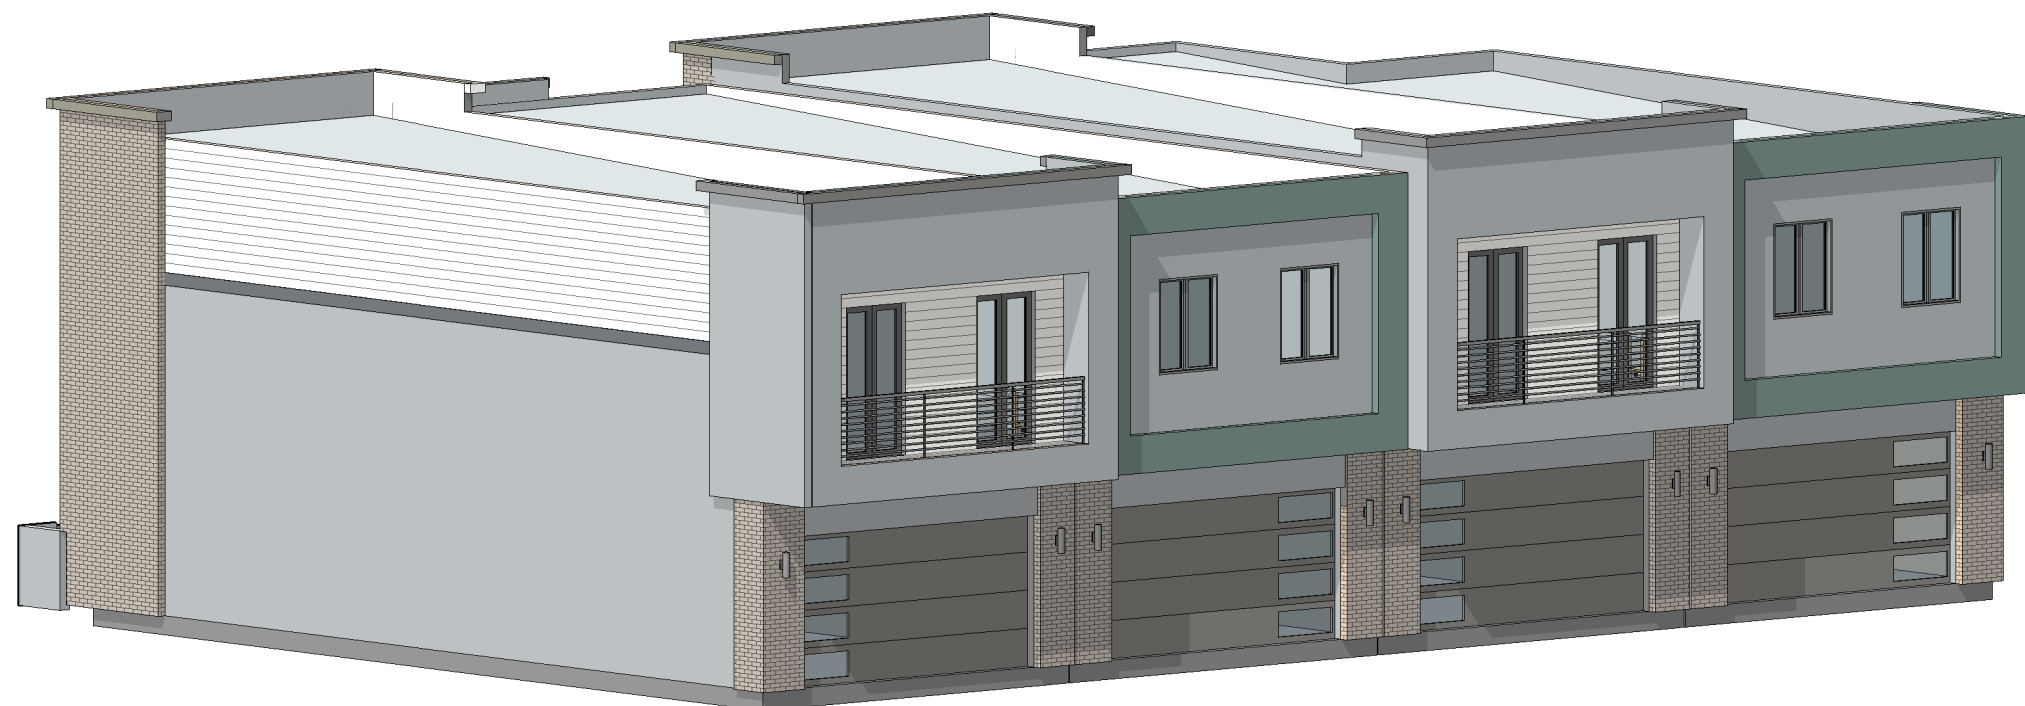

3D VIEW

COLOR LEGEND

- OPTION #1
- 1 MAIN BODY: STUCCO
MFGR: SHERWIN WILLIAMS
COLOR: NETWORK GRAY SW1075
- 2 ACCENT: STUCCO
OPTION #1
MFGR: SHERWIN WILLIAMS
COLOR: SMOKY AZURITE SW9148
- 3 ACCENT: STUCCO
OPTION #2
MFGR: SHERWIN WILLIAMS
COLOR: STUDIO BLUE GREEN SW0041
- 4 ACCENT: SIDING
MFGR: SHERWIN WILLIAMS
COLOR: ROCK CANDY SW6251
- 5 ACCENT: BRICK VENEER
MFGR: SUMMIT BLOCK
COLOR: DAKOTA
- 6 ROOF/ACCENT: METAL
MFGR: MCG OR EQUAL
COLOR: SLATE GRAY



LIGHT FIXTURE

BRONZE ANODIZED LIGHT FIXTURE

N.T.S.

associatedarchitects, INC.
architecture • construction management • planning

REVISION	DESCRIPTION	DATE
DRAWN BY: JH		
CHECKED BY: JH		
JOB NO. 1425		
PRINTED: 5/11/21		



EXPIRES

SHEET
A-7
OF

www.associated-architects.com
p.480.964.8451
1356 East McKellips Road, Suite 101 • Mesa • Arizona • 85203

THE LOFTS - A VINEYARD COMMUNITY
FOR
1133 S. ROWEN MESA, AZ 85209

A NEW DEVELOPMENT
PRELIMINARY

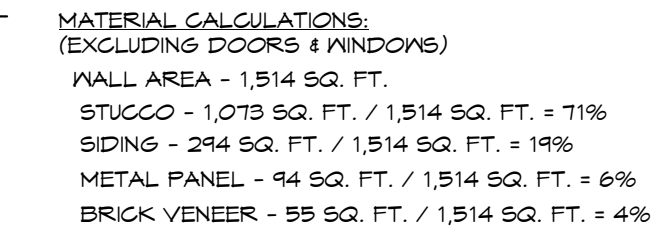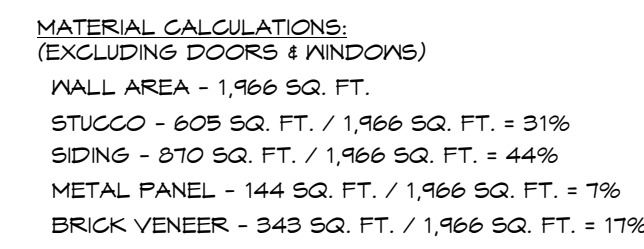


MATERIAL CALCULATIONS:
(EXCLUDING DOORS & WINDOWS)

WALL AREA - 1,170 SQ. FT.

STUCCO - 1,332 SQ. FT. / 1,170 SQ. FT. = 75%

SIDING - 171 SQ. FT. / 1,170 SQ. FT. = 10%

BRICK VENEER - 259 SQ. FT. / 1,170 SQ. FT. = 15%

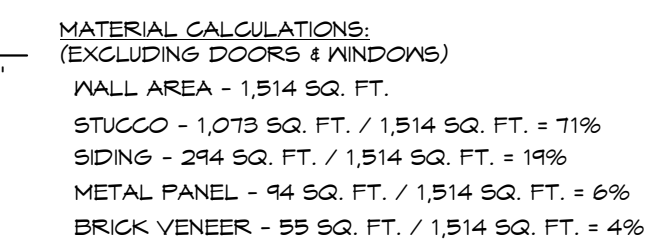


OPTION #2

MFGR: SHERWIN
WILLIAMS
COLOR: STUDIO BLUE
GREEN
SW0047



N.T.S.

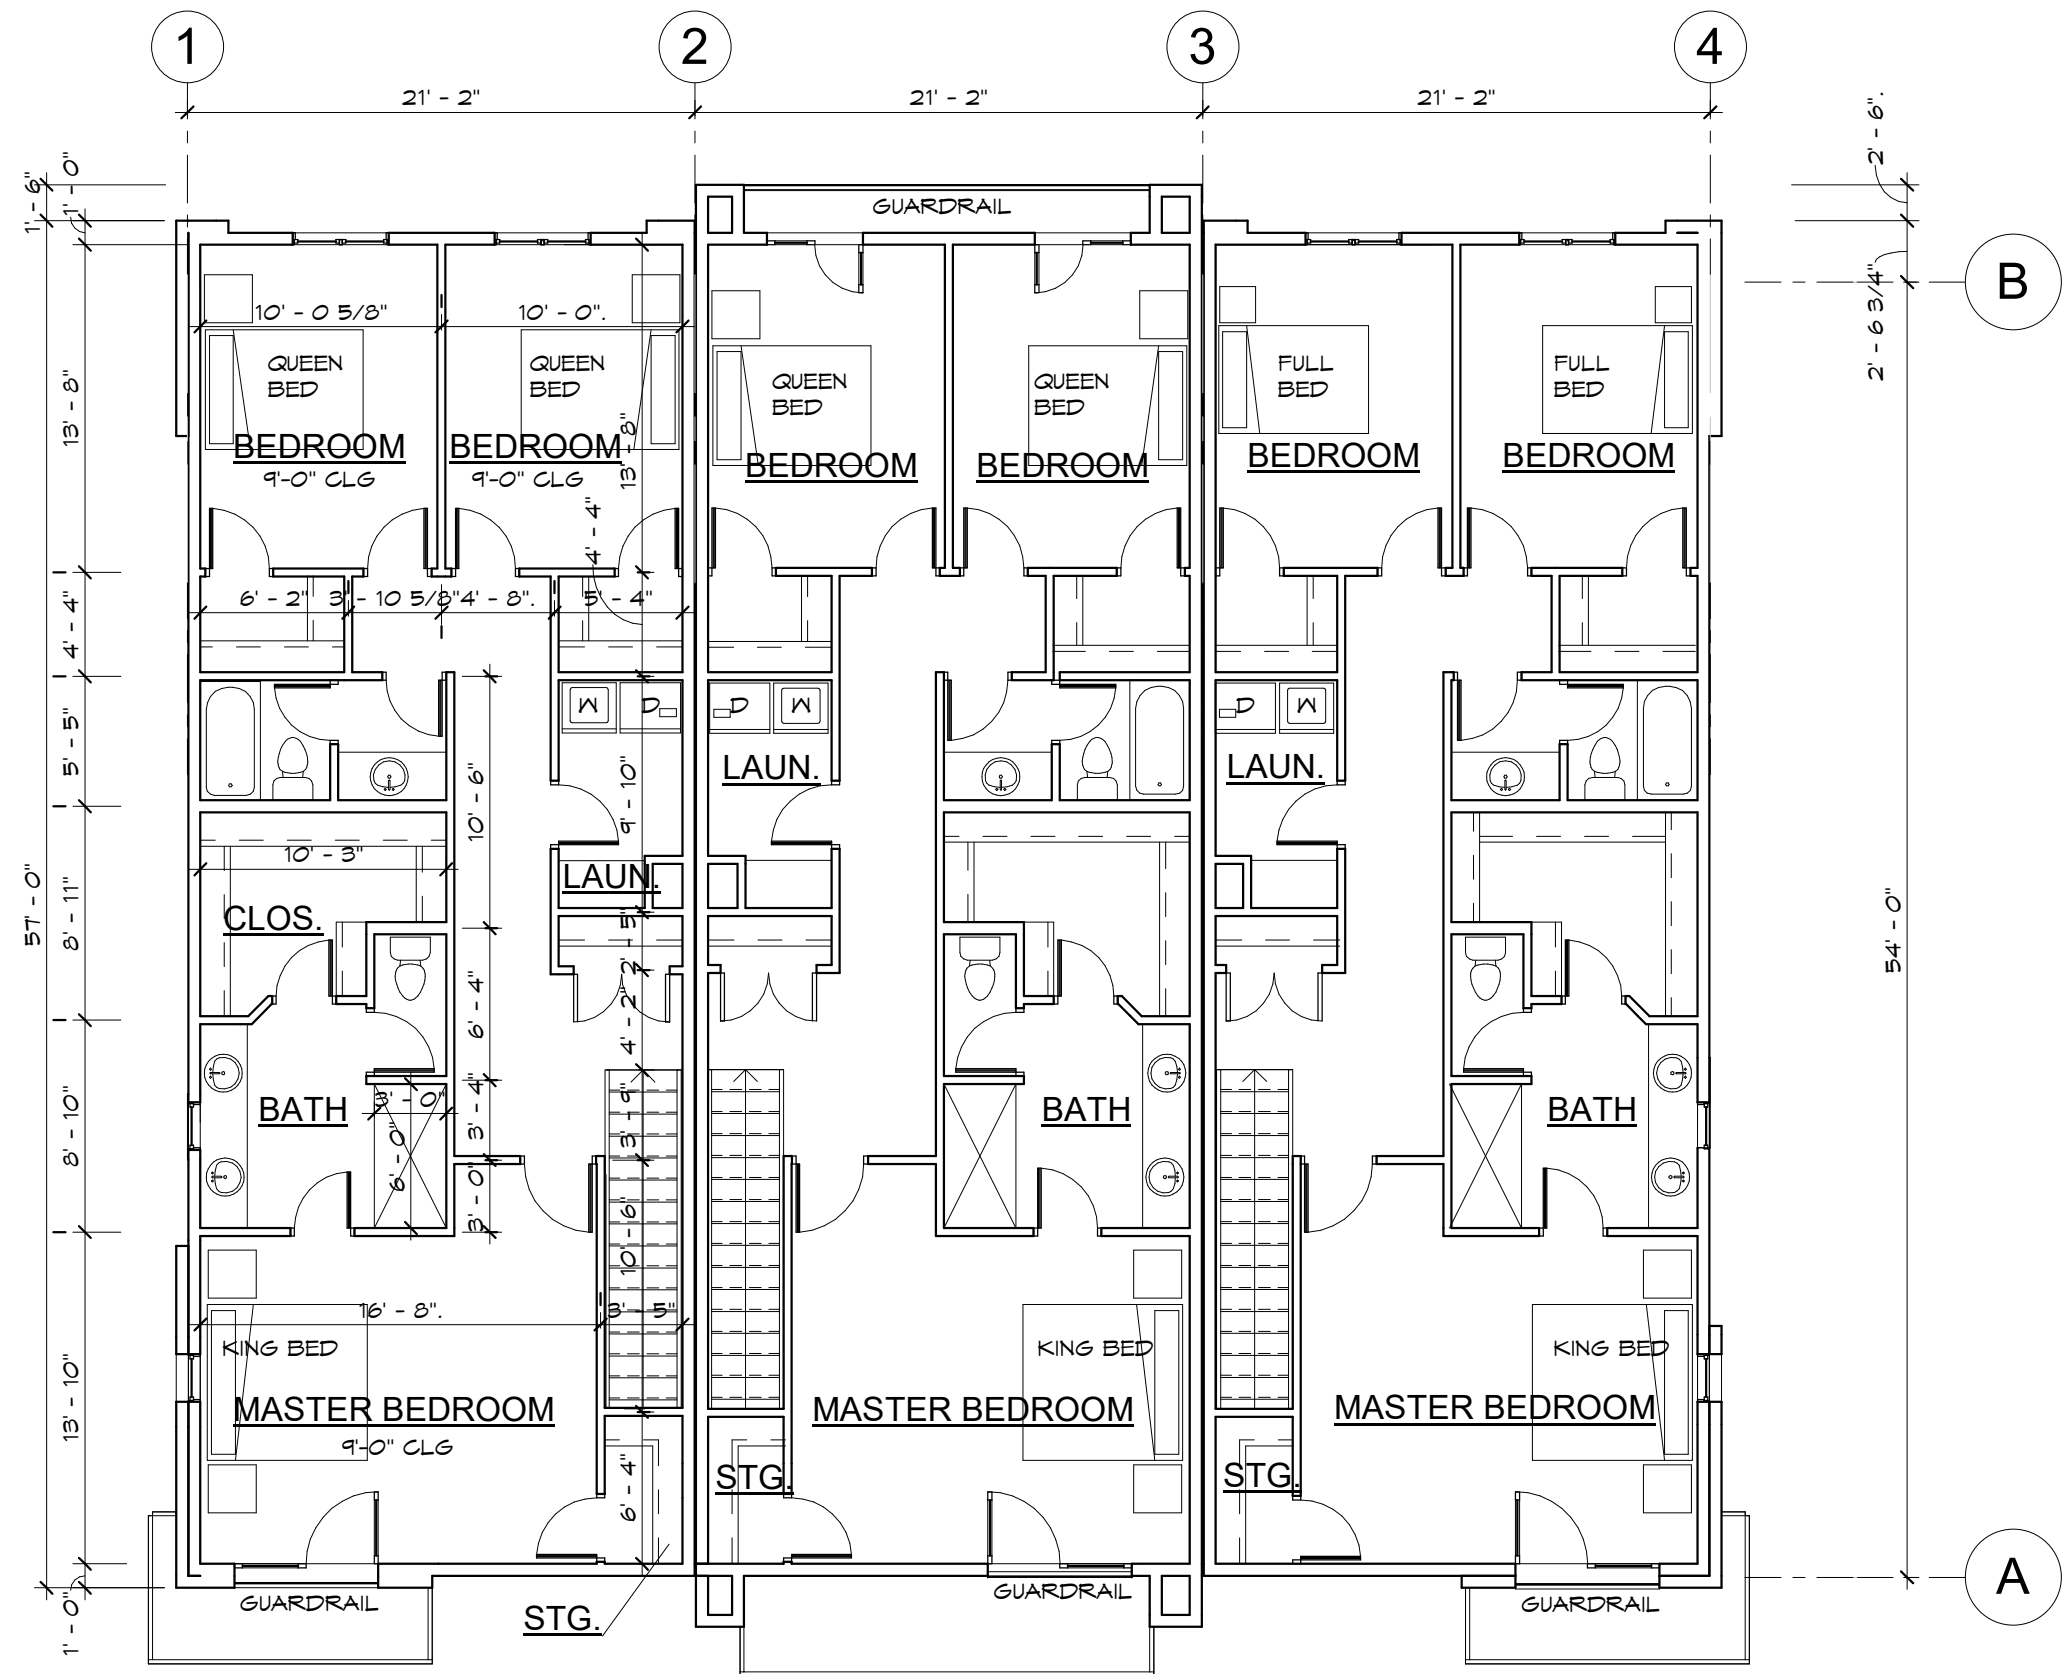


FLOOR PLAN

SECOND FLOOR

1/8" = 1'-0"

UNIT SQUARE FOOTAGE
FIRST FLOOR - 622 SQ. FT.
SECOND FLOOR - 1,110 SQ. FT.
TOTAL - 1,732 SQ. FT.
GARAGE - 517 SQ. FT.

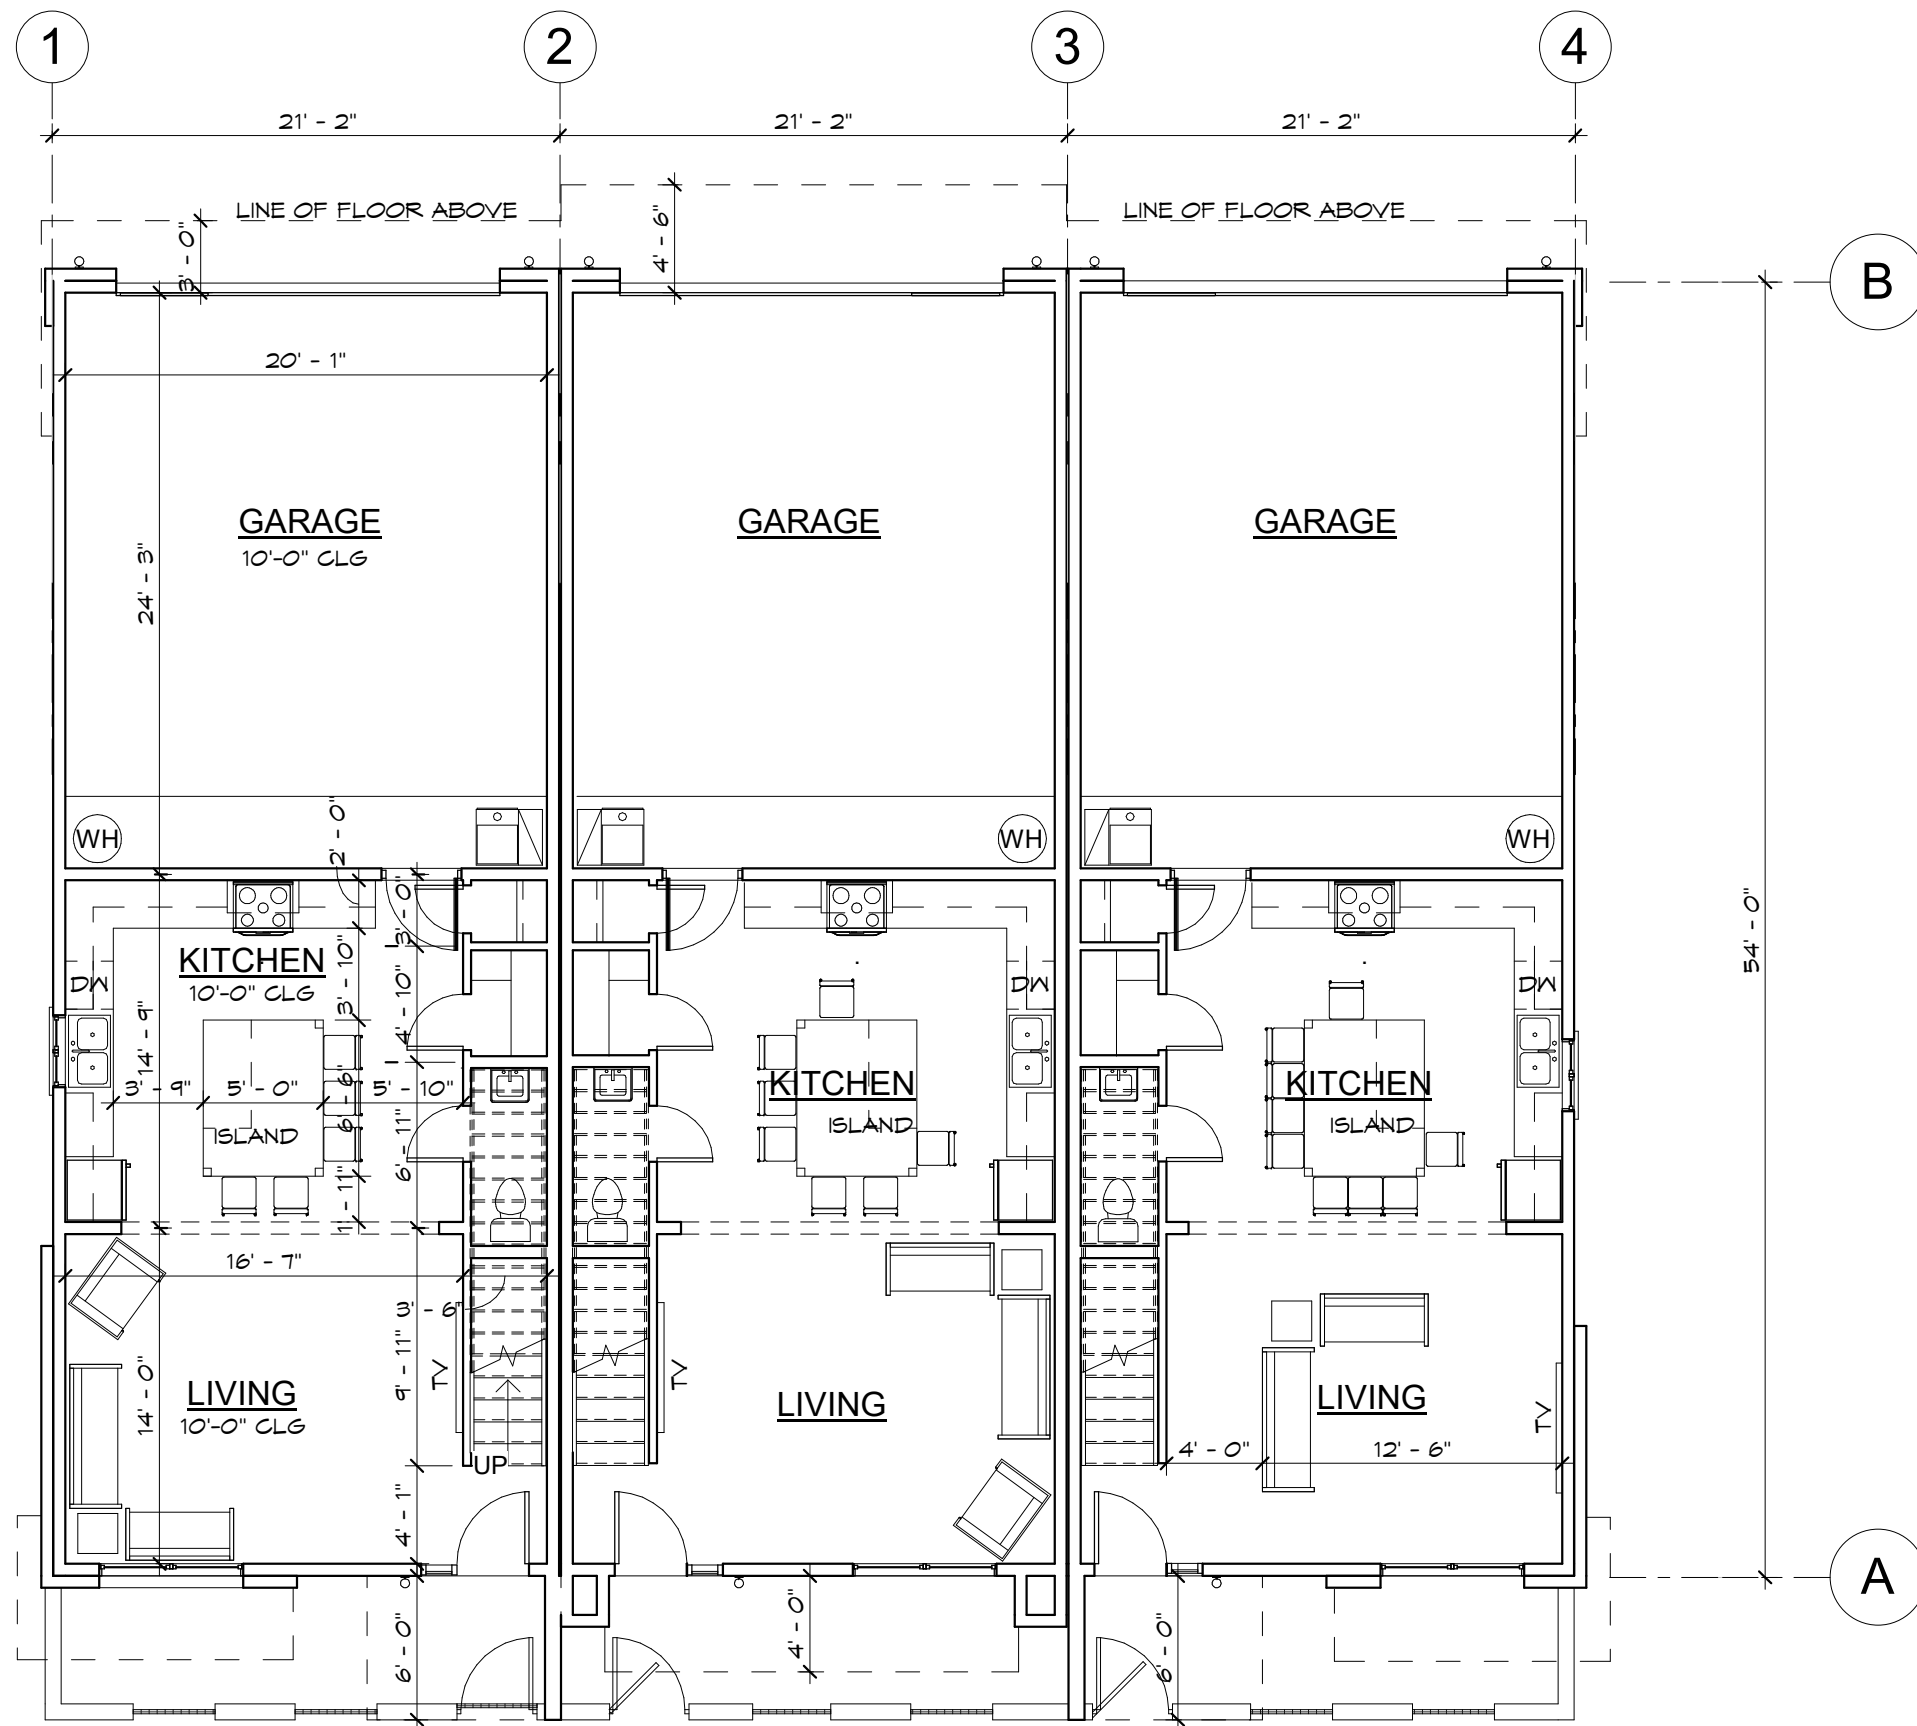

FLOOR PLAN

FIRST FLOOR

1/8" = 1'-0"

associatedarchitects, INC.
architecture · construction management · planning

p. 480.964-8451
1356 East McKellips Road, Suite 101 · Mesa · Arizona · 85203

REVISION	DATE	DESCRIPTION
DRAWN BY: J.M.		
CHECKED BY: B.T.		
JOB NO. 1425		
PRINTED: 5/11/21		


3-PLEX FLOOR PLAN

EXPIRES

SHEET
A-4
OF

A NEW DEVELOPMENT
FOR
THE LOFTS - A VINEYARD COMMUNITY
1133 S. ROWEN MESA, AZ 85209


PRELIMINARY

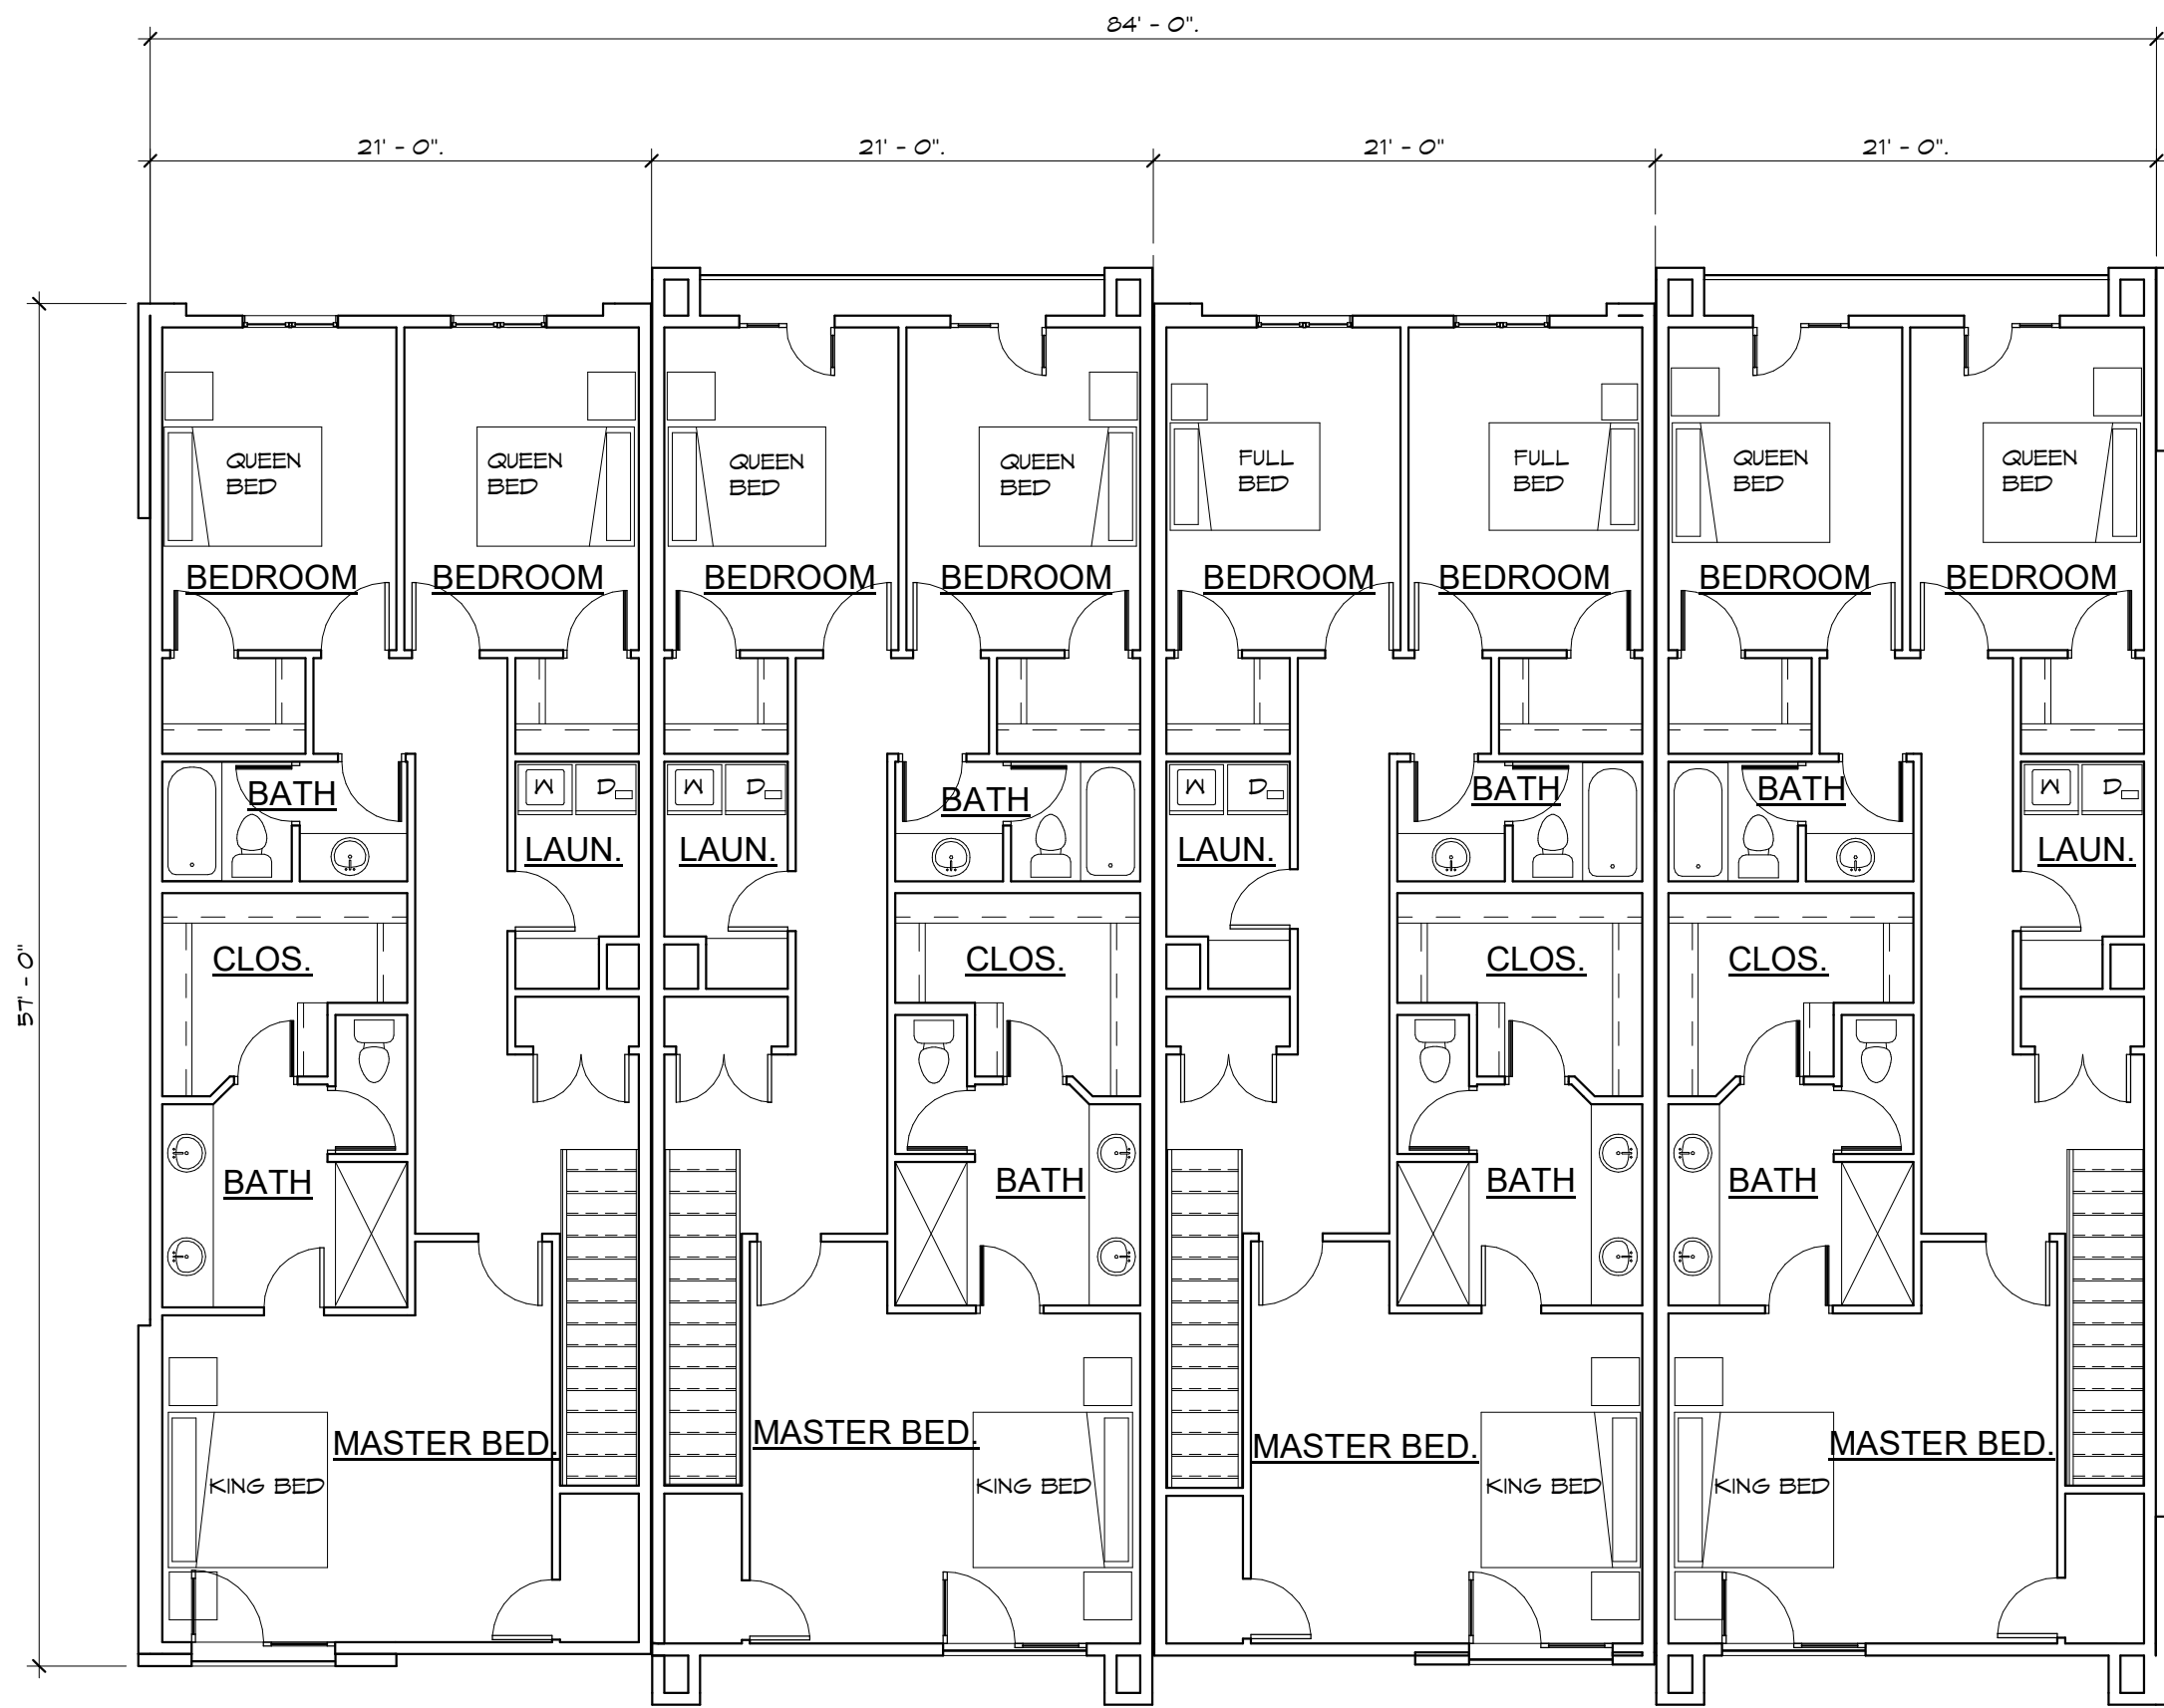

FLOOR PLAN

SECOND FLOOR

1/8" = 1'-0"

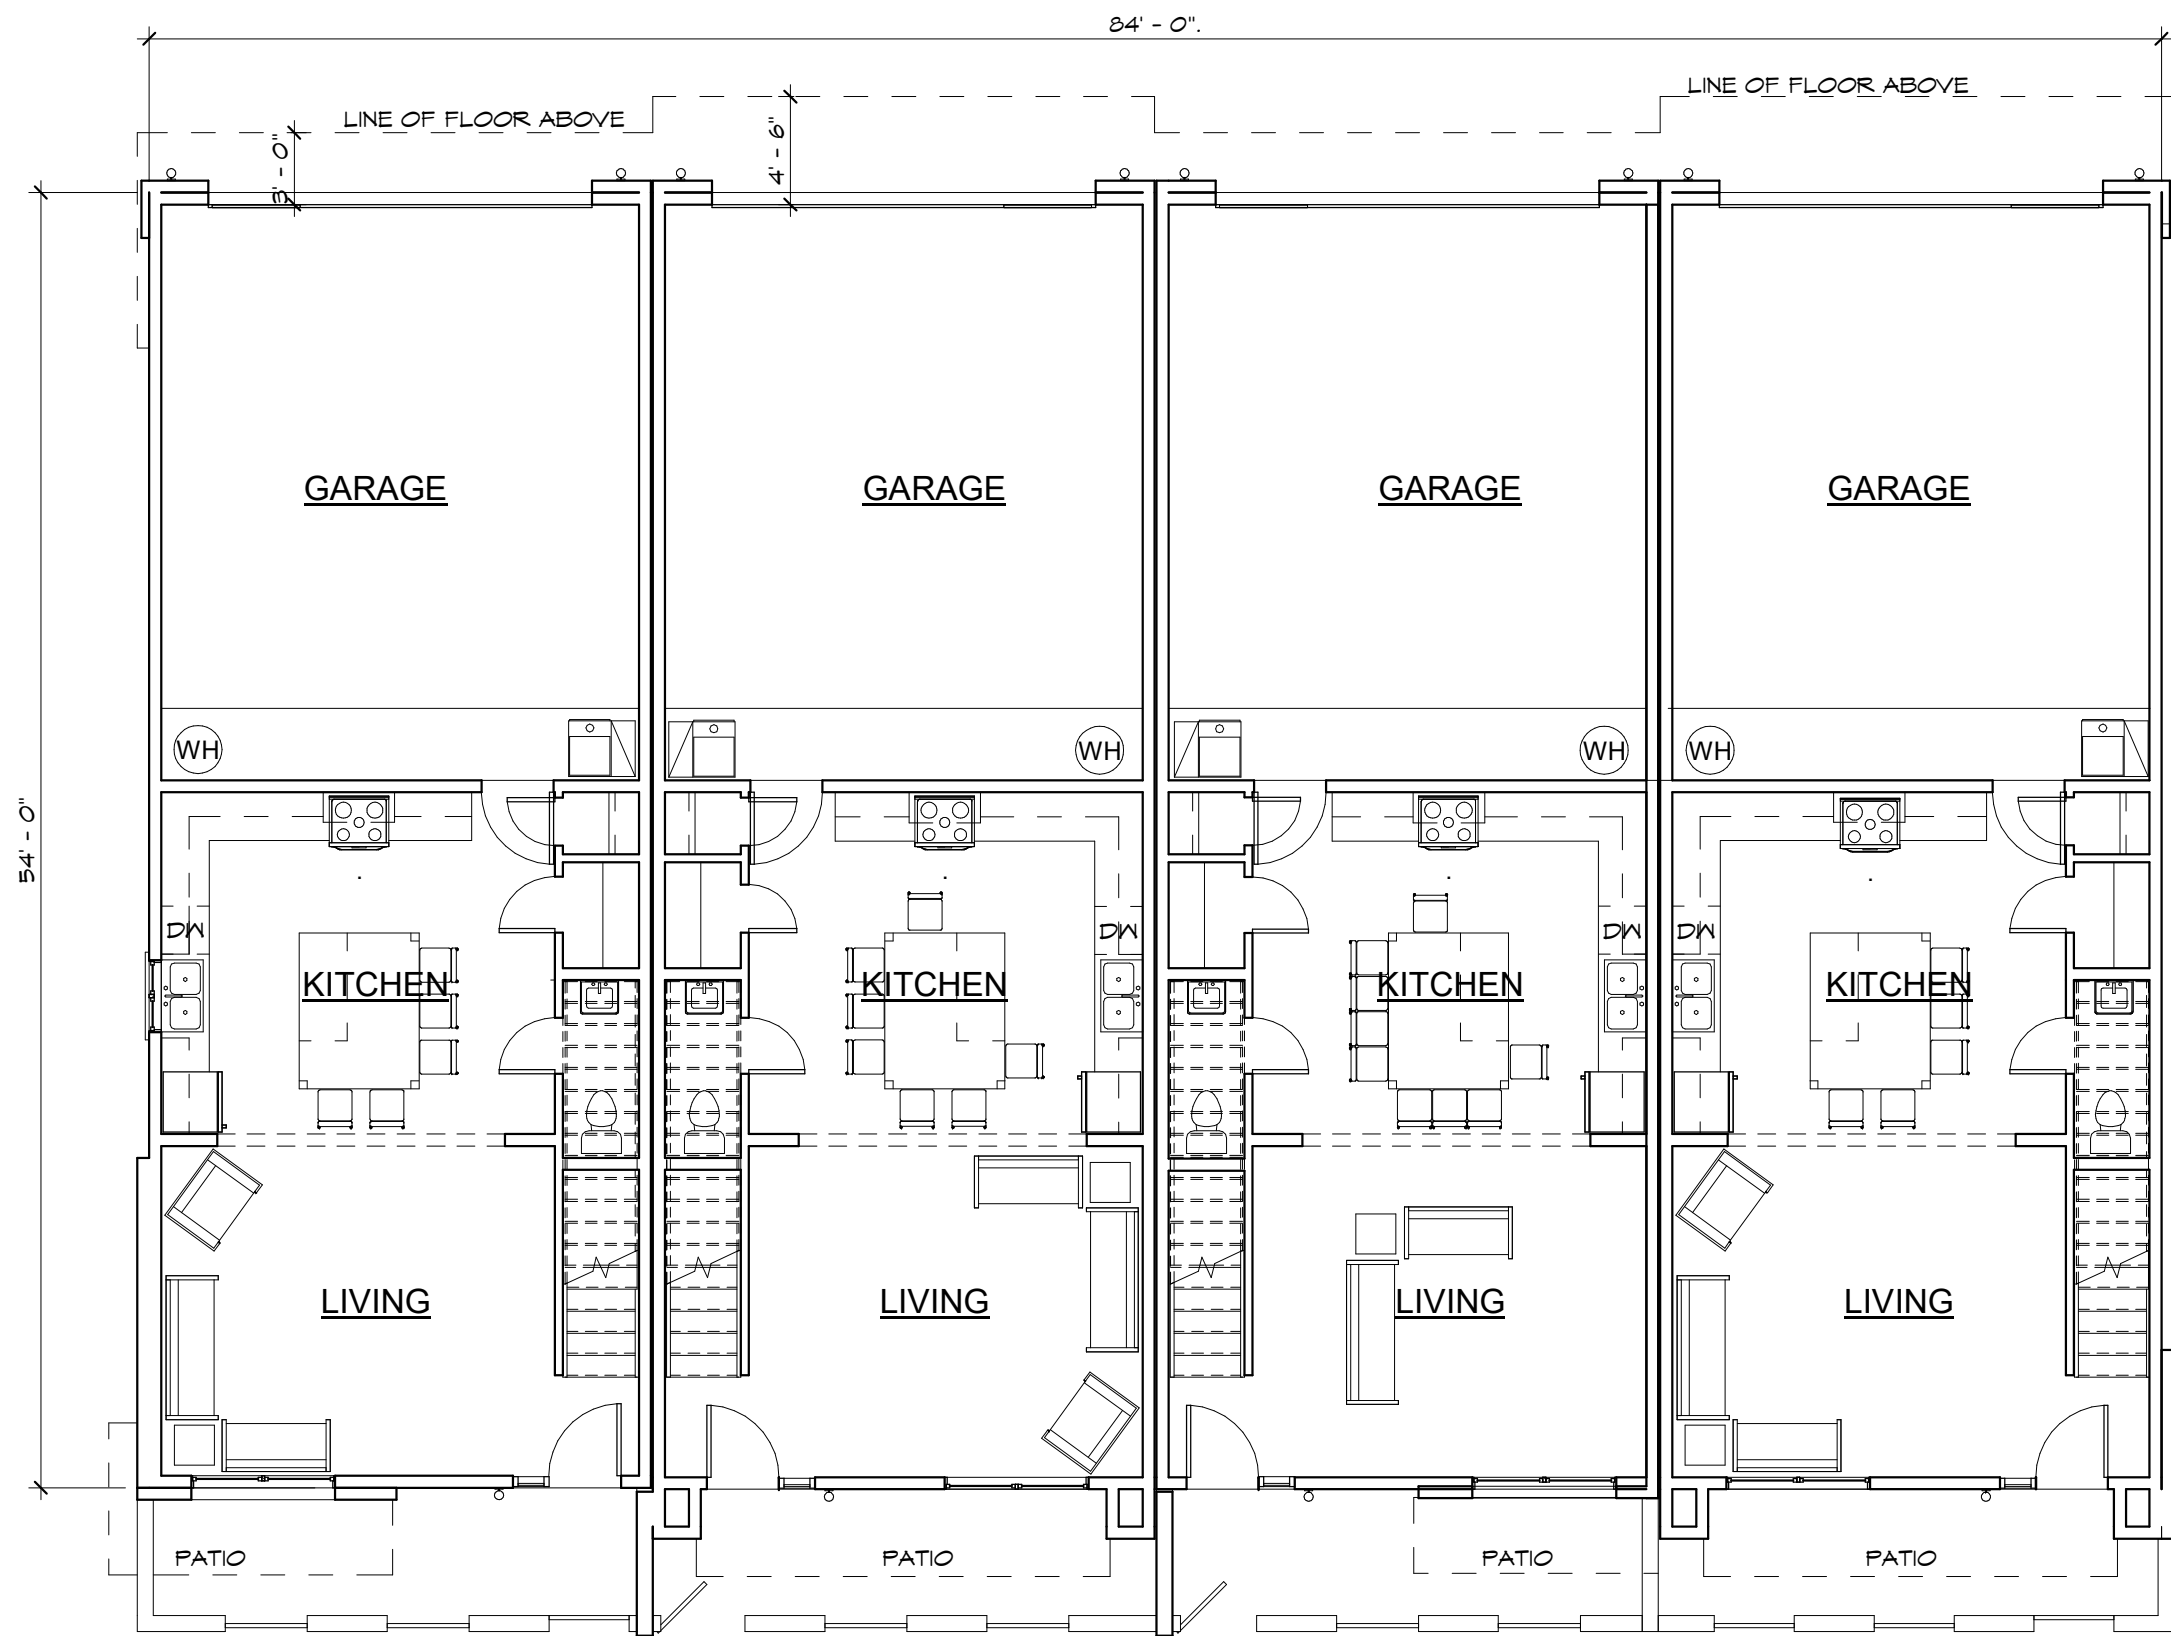

FLOOR PLAN

FIRST FLOOR

1/8" = 1'-0"

associatedarchitects, INC.
architecture · construction management · planning

p. 480.964.8451
1356 East McKellips Road, Suite 101 · Mesa · Arizona · 85203



REVISION	DESCRIPTION	DATE
1	4-PLEX FLOORPLANS	

EXPIRES

SHEET
A-6
OF

A NEW DEVELOPMENT
FOR
THE LOFTS - A VINEYARD COMMUNITY
1133 S. ROWEN MESA, AZ 85209

PRELIMINARY

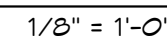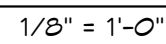OF

August 27, 2020

Citizen Participation Plan

Project: The Lofts at Superstition Vistas

Pre-Submittal Case Number: PRS20-00089

Purpose:

The purpose of this Citizen Participation Plan is to inform citizens, property owners, neighbor associations, agencies, schools and businesses in the vicinity of the site of an application for The Lofts at Superstition Vistas. This site is located at the northeast corner of Southern Rd. & Rowen and is an application for the development a 21 unit multi-family complex. This plan will ensure that those affected by this application will have an adequate opportunity to learn about and comment on the proposal.

Contact:

Brian Johns, RA, AIA
1356 E. McKellips Rd., Suite 101
Mesa, AZ 85203
480-964-8451
brian@associated-architects.com

Pre-application Meeting:

The pre-application meeting with City of Mesa planning staff was held on February 28, 2020. Staff reviewed the application and found the proposed development was consistent with the General Plan character designation.

Action Plan:

In order to provide effective citizen participation in conjunction with their application, the following actions will be taken to provide opportunities to understand and address any real or perceived impacts their development that members of the community may have.

1. A contact list will be develop for citizens and agencies in this area including:
 - Interested neighbors – focused on 500 feet from site, but may include more
2. All persons listed on the contact list will receive a letter describing the project, project schedule, site plan and invitation to a neighborhood meeting to be held at: TBD
 - The meeting will be an introduction to the project, and opportunity to ask questions and state concerns. A sign-in list will be used and comment forms provided. Copies of the sign-in list and any comments will be given to the City of Mesa Planner assigned to this project.

(All materials such as sign-in lists, comments, and petitions received are copied to the City of Mesa)

Schedule:

Pre-application meeting – February 28, 2020

Application Submittal – August 31, 2020

Letters sent to neighbors – two weeks prior to Neighborhood Meeting

Neighborhood meeting – TBD

Submittal of Citizen Participation Report and Notification Materials – TBD

Planning and Zoning Board Hearing – TBD

If you should have any questions or concerns, please do not hesitate to call or email me at 480-964-8451 or brian@associated-architects.com.

Thanks,

Brian Johns, RA, AIA

Principal Architect

associatedarchitects

6 East Palo Verde St., Suite 1

Gilbert, Az. 85296

p. 480.964.8451

m. 480.227.5259

brian@associated-architects.com

www.associated-architects.com

June 11, 2021

Citizen Participation Plan Report

Project: The Lofts

Case Number: ZON20-00585

The Citizen Participation Plan for the The Lofts project outlined below and submitted to the City of Mesa was completed and the following is a report of the outcome of that plan.

Action Plan (as submitted to the City of Mesa):

In order to provide effective citizen participation in conjunction with their application, the following actions will be taken to provide opportunities to understand and address any real or perceived impacts their development that members of the community may have.

1. A contact list will be develop for citizens and agencies in this area including:

- Interested neighbors – focused on 500 feet from site, but may include more

2. All persons listed on the contact list will receive a letter describing the project, project schedule, site plan and invitation to a neighborhood meeting to be held at: TBD

- The meeting will be an introduction to the project, and opportunity to ask questions and state concerns. A sign-in list will be used and comment forms provided. Copies of the sign-in list and any comments will be given to the City of Mesa Planner assigned to this project.

(All materials such as sign-in lists, comments, and petitions received are copied to the City of Mesa)

Report:

A notification letter was sent to all neighbors within a 1000' radius of the proposed development site. The letter contained a brief description of the project and an invitation to a neighborhood meeting that was held virtually on June 9th 2021. The Neighborhood meeting was attended by representatives from Associated Architects, and representatives of the property owners. Neighbors from approximately 3 of the nearby properties attended for information regarding the project, see below for list of the concerns expressed regarding the proposed project. The guests were asked to 'sign-in' on the chat for the virtual meeting (please see attached meeting minutes)

Concerns expressed included: (Owner/Architect responses in brown)

- Will this development have trash/recycle bins similar to neighborhood to the north? Where will bins be located?
 - Each unit will have trash/recycle bin to be stored inside of the units garage. Location of bins for pickup are shown on site plan and pointed out to neighbors.
- Will the existing wall on the north side of the parcel be raised to 10'-0" ?
 - Existing wall is to remain at existing height, landscape buffer was described and shown to attendees.

- Will cars be allowed to park along drive isle on north side of lot?
 - Cars will not be able to park along drive isle, due to fire lane restrictions
- What is the time frame for construction?
 - Project status and expected construction time frame explained to attendees.
- What is expected price range of units?
 - Informaiton is not yet determined but expected around \$350,000
- What is the expected HOA dues?
 - Amount is not yet determined
- What is square footage of units?
 - Square footage shown to attendees.
- What is the expected hours for construction activites?
 - Hours will be per City of Mesa ordinances, not expected to be on weekends or evenings.

Individuals in attendance we informed of addition letter of notification regarding the Planning and Zoning hearing will be mailed out with invitation to attend hearing. Over all the attendees reactions were positive regarding the development and the design.

Meeting minutes from virtual meeting (via Zoom):


17:37:51 From Cameron Macdonald to Everyone : Test
 17:38:10 From rogerschroeder to Everyone : works
 17:38:16 From Brian Johns to Everyone : This is the chat function if you would like to type your messages
 17:38:25 From Travis Hansen to Everyone : Hello
 17:38:32 From Jared Malone to Everyone : Good evening, if you would like to sign-in here. We will record this information to submit to the City of Mesa. Thank you
 17:38:48 From hazel_000 to Everyone : Test received
 17:38:59 From Miles to Everyone : Mary Miles and Susan Quade
 17:39:07 From rogerschroeder to Everyone : Roger Schroeder
 17:41:26 From hazel_000 to Everyone : Good evening everyone.
 17:41:35 From Cameron Macdonald to Everyone : Good evening!
 18:02:29 From Ken to Everyone : projected build out time frame?
 18:03:09 From Ken to Everyone : estimate of final sales price
 18:07:06 From Ken to Everyone : sq ft of each unit
 18:07:12 From nateandrosHELLlee to Everyone : What are the projected HOA fees of a unit?
 18:07:38 From hazel_000 to Everyone : calderahazel@yahoo.com
 18:09:10 From nateandrosHELLlee to Everyone : What would the hours of construction be during the day?
 18:10:25 From Ken to Everyone : this is Ken and I am checking off. Thank you
 18:10:58 From nateandrosHELLlee to Everyone : What is the timetable for having the project completed?
 18:13:31 From nateandrosHELLlee to Everyone : Thank you all. Looks like a fantastic plan!

Thank you,

Jared Malone, RA
 Project Architect
 associatedarchitects

Neighborhood Meeting Notification

Map

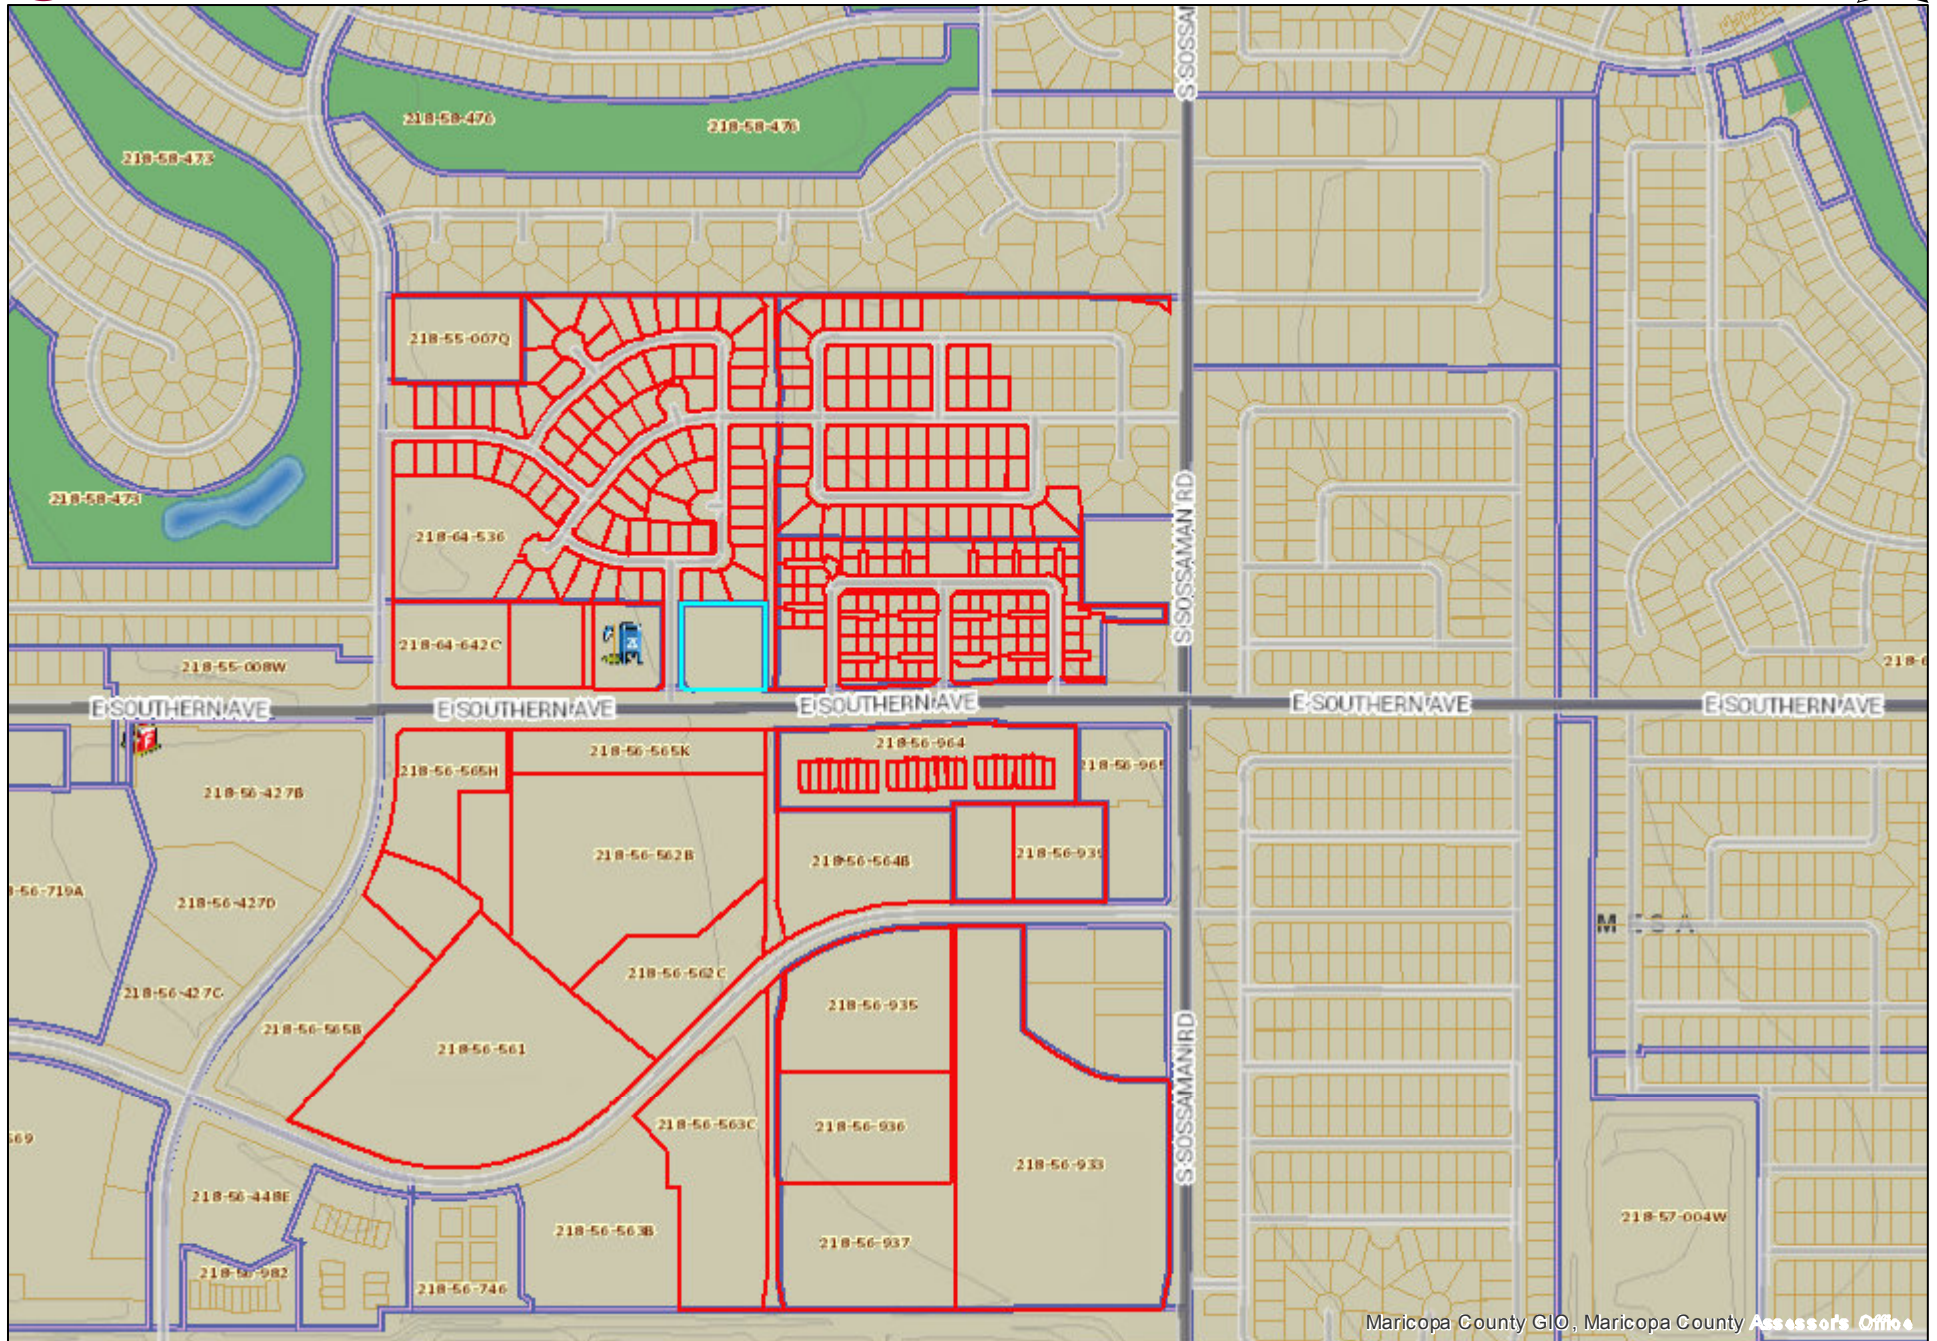

Maricopa County GIO, Maricopa County Assessor's Office

7/14/2021 10:04:47 AM

1,000'-0" Radius

List of Neighbors - 1000'-0" Radius

Parcel Number	Owner	Property Address	MAIL_ADDR1	MAIL_CITY	MAIL_STATE	MAIL_ZIP
218-55-007Q	CHURCH OF JESUS CHRIST LDS CORP PRES BIS	1007 S 72ND ST MESA 85208	50 E NORTH TEMPLE RM 2225	SALT LAKE CITY	UT	84150
218-55-007X	FIRST KEIL COMPANY INC	7316 E SOUTHERN AVE MESA 85209	244 KEARNY ST FL 3	SAN FRANCISCO	CA	94108
218-56-561	7300 EAST HAMPTON LLC	7300 E HAMPTON AVE MESA 85209	4020 E INDIAN SCHOOL RD	PHOENIX	AZ	85018
218-56-562B	NALS WATERFORD-95 LLC	7311 E SOUTHERN AVE 2013 MESA 85209	920 GARDEN ST STE-A	SANTA BARBARA	CA	93101
218-56-562C	NO BULL LLC	7432 E HAMPTON AVE MESA 85209	7300 W ORCHID LN	CHANDLER	AZ	85226
218-56-563C	ALLRED HAMPTON DE LLC	7427 E HAMPTON AVE MESA 85209	11452 EL CAMINO RD STE 200	SAN DIEGO	CA	92130
218-56-564B	GCH MESA LLC	7444 E HAMPTON AVE MESA 85209	2579 W MAIN ST STE 201	LITTLETON	CO	80120
218-56-565G	VIEL GLUCK LIMITED PARTNERSHIP	1223 S CLEARVIEW AVE MESA 85209	1223 S CLEARVIEW AVE STE 105	MESA	AZ	85209
218-56-565H	K2H CLEARVIEW	7205 E SOUTHERN AVE MESA 85209	1917 W 4TH AVE STE 348	VANCOUVER	BC	V6J 1M7
218-56-565K	NALS WATERFORD-95 LLC	7311 E SOUTHERN AVE MESA 85209	920 GARDEN ST STE-A	SANTA BARBARA	CA	93101
218-56-567	MESA CITY OF		20 E MAIN ST STE 650	MESA	AZ	85211
218-56-933	COSTCO WHOLESALE CORPORATION	7525 E HAMPTON AVE MESA 85209	999 LAKE DR	ISSAQUAH	WA	98027
218-56-935	VERDE INVESTMENTS INC	7449 E HAMPTON AVE MESA 85209	4020 E INDIAN SCHOOL RD SUITE A	PHOENIX	AZ	85018
218-56-938	DJSS VENTURES LLC	7522 E HAMPTON AVE MESA 85209	1101 E WARNER RD	TEMPE	AZ	85284
218-56-939	EXCHANGERIGHT NET LEASED PORTFOLIO 29 DST	7538 E HAMPTON AVE MESA 85209	1055 E COLORADO BLVD STE 310	PASADENA	CA	91106
218-56-940	TBAZ LLC	7415 E SOUTHERN AVE 101 MESA 85209	8340 N MORNING GLORY RD	PARADISE VALLEY	AZ	85253
218-56-944	KAMBBY PARTNERS LLC	7415 E SOUTHERN AVE 105 MESA 85209	2605 E DESERT LN	GILBERT	AZ	85234
218-56-945	KAMBBY PARTNERS LLC	7415 E SOUTHERN AVE 106 MESA 85209	4862 E BASELINE RD SUITE 104	MESA	AZ	85206
218-56-946	TBAZ LLC	7415 E SOUTHERN AVE 107 MESA 85209	450 N MCCLINTOCK DR SUITE 102 2ND FLOOR	CHANDLER	AZ	85226
218-56-947	TBAZ LLC	7415 E SOUTHERN AVE 108 MESA 85209	8340 N MORNING GLORY RD	PARADISE VALLEY	AZ	85253
218-56-948	ARP HOLDINGS INC	7447 E SOUTHERN AVE 101 MESA 85209	7447 E SOUTHERN AVE STE 103	MESA	AZ	85209
218-56-949	HAMPTON HOLDINGS LLC	7447 E SOUTHERN AVE 102 MESA 85209	7447 E SOUTHERN AVE, STE 103	MESA	AZ	85209
218-56-952	KCL REAL ESTATE INVESTMENT GROUP LLC	7447 E SOUTHERN AVE 105 MESA 85209	7447 E SOUTHERN AVE 106	MESA	AZ	85209
218-56-954	AMERIGLIDE INC	7447 E SOUTHERN AVE 107 MESA 85209	5110 ATLANTIC AVE	RALEIGH	NC	27616
218-56-956	SOUTHERN CONDOS LLC	7509 E SOUTHERN AVE 101 MESA 85209	67 S HIGLEY RD STE 103 PMB 176	GILBERT	AZ	85296
218-56-964	CSS PARTNERS LLC	7415 E SOUTHERN AVE MESA 85209	1901 E UNIVERSITY DR STE 333	MESA	AZ	85203
218-64-457	JEFFREY JAY/KAREN	7263 E FAIRVIEW AVE MESA 85208	7263 E FAIRVIEW AVE	MESA	AZ	85208
218-64-458	DAVIS FOSTER P/MARY-JEAN	7257 E FAIRVIEW AVE MESA 85208	7257 E FAIRVIEW AVE	MESA	AZ	85208
218-64-459	CARNEAU MCFEE REVOCABLE TRUST	7251 E FAIRVIEW AVE MESA 85208	7251 E FAIRVIEW AVE	MESA	AZ	85208
218-64-460	VAN VRANKEN FRANK JR/JENNIFER	7245 E FAIRVIEW AVE MESA 85208	201 TEDFORD AVE	UKIAH	CA	95482
218-64-461	GRANILLO ERNEST R	7239 E FAIRVIEW AVE MESA 85208	7239 E FAIRVIEW AVE	MESA	AZ	85208
218-64-462	WEESE RANDY	7231 E FAIRVIEW AVE MESA 85208	7231 E FAIRVIEW AVE	MESA	AZ	85208
218-64-463	JOHNSON STACEY LYN	7223 E FAIRVIEW AVE MESA 85208	7223 E FAIRVIEW AVE	MESA	AZ	85208
218-64-464	NORELL NORMA J	7215 E FAIRVIEW AVE MESA 85208	2135 E CONCORDA DR	TEMPE	AZ	85282
218-64-465	HALL TIMOTHY JAMES/DEANN LYNN	7207 E FAIRVIEW AVE MESA 85208	7207 E FAIRVIEW AVE	MESA	AZ	85208
218-64-467	PAUL W GRIGGS AND LESLIE GRIGGS REVOCABLE TR	7214 E FAIRVIEW AVE MESA 85208	7214 E FAIRVIEW AVE	MESA	AZ	85208
218-64-468	WIL2LIV FAMILY LIVING TRUST	7222 E FAIRVIEW AVE MESA 85208	7222 E FAIRVIEW AVE	MESA	AZ	85208
218-64-469	GROPP KIMBERLY	7230 E FAIRVIEW AVE MESA 85208	7230 E FAIRVIEW AVE	MESA	AZ	85208
218-64-470	GARCIA ROGELIO	7238 E FAIRVIEW AVE MESA 85208	7238 E FAIRVIEW AVE	MESA	AZ	85208
218-64-471	TELAN MARYANN	7244 E FAIRVIEW AVE MESA 85208	7244 E FAIRVIEW AVE	MESA	AZ	85208
218-64-472	PADILLA RAYMOND G/BARBARA F	7250 E FARMDALE AVE MESA 85208	7250 E FARMDALE AVE	MESA	AZ	85208
218-64-473	BAUGHMAN TERRY R/GAYLA M	1018 S TERRIPIN CIR MESA 85208	1018 S TERRIPIN CIR	MESA	AZ	85208
218-64-474	JUSTEN ROBERT A/CAROL A TR	1010 S TERRIPIN CIR MESA 85208	1010 S TERRIPIN CIRCLE	MESA	AZ	85208
218-64-475	ROCKAFIELD GARY/OBRIEN BONNIE M	1004 S TERRIPIN CIR MESA 85208	1004 S TERRIPIN CIR	MESA	AZ	85208
218-64-476	WSH TRUST	1001 S TERRIPIN CIR MESA 85208	1001 S TERRIPIN CIR	MESA	AZ	85208
218-64-477	DANIEL AND DEBERTA HOLDEN FAMILY TRUST	1009 S TERRIPIN CIR MESA 85208	729 MARDIGRAS CT	CAMARILLO	CA	93010


218-64-478	CANOVA DWAIN/JANET	1017 S TERRIPIN CIR MESA 85208	1017 S TERRIPIN CIR	MESA	AZ	85208
218-64-479	BLOWERS KEVIN L/LESLIE A	7320 E FARMDALE AVE MESA 85208	7320 E FARMDALE AVE	MESA	AZ	85208
218-64-480	RUIZ DAVID M SR/ANNA M	7328 E FARMDALE AVE MESA 85208	7328 E FARMDALE AVE	MESA	AZ	85208
218-64-481	COTTAM JOHN M	7334 E FARMDALE AVE MESA 85208	7334 E FARMDALE AVE	MESA	AZ	85208
218-64-482	QUADE SUSAN M	7340 E FARMDALE AVE MESA 85208	7340 E FARMDALE AVE	MESA	AZ	85208
218-64-483	LANGLEY CAMERON	7346 E FARMDALE AVE MESA 85208	7346 E FARMDALE AVE	MESA	AZ	85208
218-64-484	CHAVEZ CAROLYN A	7352 E FARMDALE AVE MESA 85208	7352 E FARMDALE AVE	MESA	AZ	85208
218-64-485	BELDING FAMILY TRUST	1015 S ROWEN MESA 85208	1015 S ROWEN	MESA	AZ	85208
218-64-486	ONDREJKO KENNETH RLAURELL R	1021 S ROWEN MESA 85208	1021 S ROWEN AVE	MESA	AZ	85208
218-64-487	AUPING SUZANA L	1027 S ROWEN MESA 85208	1027 S ROWEN AVE	MESA	AZ	85203
218-64-488	TAFT TRACIE/KURRUS JUSTIN	1035 S ROWEN MESA 85208	1035 S ROWEN	MESA	AZ	85208
218-64-489	MIOLLA JOSEPH/SOPHIA	7345 E FARMDALE AVE MESA 85208	7345 E FARMDALE AVE	MESA	AZ	85208
218-64-490	M AND L LIVING TRUST	7339 E FARMDALE AVE MESA 85208	7339 E FARMDALE AVE	MESA	AZ	85208
218-64-491	DICKSON MILES TRUST	7331 E FARMDALE AVE MESA 85208	7331 E FARMDALE AVE	MESA	AZ	85208
218-64-492	RECIO ORLANDO JR/CATHERINE	7319 E FARMDALE AVE MESA 85208	7319 E FARMDALE AVE	MESA	AZ	85208
218-64-493	SCHUSTER RICHARD D/ANITA L TR	7311 E FARMDALE AVE MESA 85208	7311 E FARMDALE AVE	MESA	AZ	85208
218-64-494	GOHSMAN KATHERINE J	7303 E FARMDALE AVE MESA 85208	7303 E FARMDALE AVE	MESA	AZ	85208
218-64-495	GUTIERREZ LORI ANN	7265 E FARMDALE AVE MESA 85208	7265 E FARMDALE AVE	MESA	AZ	85208
218-64-496	WHITMARSH TERRI L	7259 E FARMDALE AVE MESA 85208	7259 E FARMDALE AVE	MESA	AZ	85208
218-64-497	STINARD SHARON K/ROGER A	7253 E FARMDALE AVE MESA 85208	7253 E FARMDALE AVE	MESA	AZ	85208
218-64-498	BAKER TRUST	7306 E FORGE AVE MESA 85208	7306 E FORGE AVE	MESA	AZ	85208
218-64-499	WOODS MARNA	7314 E FORGE AVE MESA 85208	7314 E FORGE AVE	MESA	AZ	85208
218-64-500	CISEK FAMILY TRUST	7322 E FORGE AVE MESA 85208	7322 E FORGE AVE	MESA	AZ	85208
218-64-501	ZUDER WARREN S JR	7330 E FORGE AVE MESA 85208	7330 E FORGE AVE	MESA	AZ	85208
218-64-502	MINKS JONATHAN MARK/MURIEL SYLVIE	7338 E FORGE AVE MESA 85208	7338 E FORGE AVE	MESA	AZ	85208
218-64-503	ROMERO JESSE W/MARLENE S	7344 E FORGE AVE MESA 85208	7344 E FORGE AVE	MESA	AZ	85208
218-64-504	CHILCOAT JERRY L/BENWAY MARJORIE A TR	7345 E FORGE AVE MESA 85208	7345 E FORGE AVE	MESA	AZ	85208
218-64-505	ANDERSON KRISTINA MARIE	7339 E FORGE AVE MESA 85208	7339 E FORGE AVE	MESA	AZ	85208
218-64-506	OWENS HAROLD/ANA MARIA	7331 E FORGE AVE MESA 85208	7331 E FORGE AVE	MESA	AZ	85208
218-64-507	LITTLE DAVID/ABASTA SOFIA R	7323 E FORGE AVE MESA 85208	815 N 52ND STREET APT 2422	PHOENIX	AZ	85008
218-64-508	LOPEZ JILLIAN G/ARTEMIO R	7315 E FORGE AVE MESA 85208	7315 E FORGE AVE	MESA	AZ	85208
218-64-509	JAWAD ADAM JORDAN/KATHLEEN MARIE	7307 E FORGE AVE MESA 85208	7307 E FORGE AVE	MESA	AZ	85208
218-64-510	DAMASIUS JOSEPH C/DAMASIENE AUDRONE TR	7304 E FLOWER AVE MESA 85208	7304 E FLOWER AVE	TEMPE	AZ	85208
218-64-511	ARRINGTON DENISE	7312 E FLOWER AVE MESA 85208	7312 E FLOWER AVE	MESA	AZ	85208
218-64-512	TUGWELL TODD A/PHELPS STACEY	7320 E FLOWER AVE MESA 85208	7320 E FLOWER AVE	MESA	AZ	85208
218-64-513	PEREZ JULIO CESAR	7328 E FLOWER AVE MESA 85208	7328 E FLOWER AVE	MESA	AZ	85208
218-64-514	DOBBS ROBERT A TR	7336 E FLOWER AVE MESA 85208	7336 E FLOWER AVE	MESA	AZ	85208
218-64-515	FUHRMAN HARUKO N	7344 E FLOWER AVE MESA 85208	7344 E FLOWER AVE	MESA	AZ	85208
218-64-516	FURGEL CHRISTOPHER/CATHERINE MARIE	1066 S ROWEN MESA 85208	1066 S ROWEN	MESA	AZ	85208
218-64-517	OSTRANDER KEN	1060 S ROWEN MESA 85208	1060 S ROWEN AVE	MESA	AZ	85208
218-64-518	SOCHA THOMAS G/KATHLEEN D	1054 S ROWEN MESA 85208	1054 S ROWEN AVE	MESA	AZ	85208
218-64-519	WHITFORD NANCY/WYETH KATHERINE	1047 S ROWEN MESA 85208	16 BUTLERMERE DR	BRAMPTON	ON	L6Y 4S1
218-64-520	STOBIE RITA/DERRICK	1053 S ROWEN MESA 85208	1053 S ROWEN	MESA	AZ	85208
218-64-521	OPSETH BRIAN T/ANN L	1059 S ROWEN MESA 85208	1059 S ROWEN	MESA	AZ	85208-2746
218-64-522	CHANNEL EILEEN/EITER TIM	1065 S ROWEN MESA 85208	14255 MAPLE INN RD SOUTHEAST	MENTOR	MN	56736
218-64-523	SCHEELE MICHAEL S/VALERIE	1105 S ROWEN MESA 85208	1005 S ROWEN	MESA	AZ	85208
218-64-524	CHARLES AND RAQUEL RINEHART REVOCABLE LIVING TRUST	1111 S ROWEN MESA 85208	1111 S ROWEN AVE	MESA	AZ	85208
218-64-525	DAUGHERTY MAX E/LUCILLE F TR	1117 S ROWEN MESA 85208	1117 S ROWEN	MESA	AZ	85208
218-64-526	GATES ANTHONY J/SHERRIE	7359 E FLOWER AVE MESA 85208	7359 E FLOWER AVE	MESA	AZ	85208

218-64-527	CALDERA ANTONIO CAMPOS/HAZEL	7351 E FLOWER AVE MESA 85208	7351 E FLOWER AVE	MESA	AZ	85208
218-64-528	FRANKLIN KEITH	7343 E FLOWER AVE MESA 85208	7343 E FLOWER AVE	MESA	AZ	85208
218-64-529	SCHROEDER ROGER P	7335 E FLOWER AVE MESA 85208	7335 E FLOWER AVE	MESA	AZ	85208
218-64-530	7327 FLOWER LLC	7327 E FLOWER AVE MESA 85208	15112 N MCKINNON RD	MEAD	WA	99021
218-64-531	ARMENTA LIVING TRUST	7319 E FLOWER AVE MESA 85208	7319 E FLOWER AVE	MESA	AZ	85208
218-64-532	BARRINGER VELORA G/ENSLEY MICHAEL J	7311 E FLOWER AVE MESA 85208	7311 E FLOWER AVE	MESA	AZ	85208
218-64-533	TORREZ RAYMOND JR/TRACIE L	7303 E FLOWER AVE MESA 85208	7303 E FLOWER AVE	MESA	AZ	85208
218-64-534	STACK MICHAEL/KERRY	7253 E FORGE CIR MESA 85208	7253 E FORGE CIR	MESA	AZ	85208
218-64-535	BACHELDER PHILIP T	7245 E FORGE CIR MESA 85208	7245 E FORGE CIR	MESA	AZ	85208
218-64-536	SUPERSTITION SPRINGS COMMUNITY MASTER ASSOC	7240 E FORGE CIR MESA 85208	2500 S POWER RD #126-3	MESA	AZ	85209
218-64-556	LYKKEN JEANNE M	7442 E FARMDALE AVE MESA 85208	7442 E FARMDALE AVE	MESA	AZ	85208
218-64-557	AKERS MARY E TR	7436 E FARMDALE AVE MESA 85208	7436 E FARMDALE AVE	MESA	AZ	85208
218-64-558	ALEXANDER FAMILY LIVING TRUST	7430 E FARMDALE AVE MESA 85208	7430 E FARMDALE AVE	MESA	AZ	85208
218-64-559	EXPRESS COMPANIES XI 11 LLC	7424 E FARMDALE AVE MESA 85208	3100 S RURAL RD SUITE 1	TEMPE	AZ	85282
218-64-560	924 PROPERTIES LLC	7418 E FARMDALE AVE MESA 85208	4411 MORENA BLVD UNIT 230	SAN DEIGO	CA	92117
218-64-561	SANDERS-BRILLAULT THIERRY/REBECCA	7410 E FARMDALE AVE MESA 85208	7410 E FARMDALE AVE	MESA	AZ	85208
218-64-562	RODRIGUEZ NICOLAS L/JENNIE S	1014 S AMULET MESA 85208	1014 S AMUIET	MESA	AZ	85208
218-64-563	CARROLL MICHAEL G/JEWELL M TR	1020 S AMULET MESA 85208	1020 S AMULET	MESA	AZ	85208
218-64-564	DIAZ HECTOR	1026 S AMULET MESA 85208	1026 S AMULET	MESA	AZ	85208
218-64-565	DAVIS DUSTIN L/NIKKI M	1034 S AMULET MESA 85208	1034 S AMULET	MESA	AZ	85208
218-64-566	SEDDON CAMERON L/NANCY	7417 E FARMDALE AVE MESA 85208	7417 E FARMDALE AVE	MESA	AZ	85208
218-64-567	TOWNER MICHAEL/JEANNETTE	7423 E FARMDALE AVE MESA 85208	7423 E FARMDALE AVE	MESA	AZ	85208
218-64-568	COWLING KEVIN M/DAWN K	7429 E FARMDALE AVE MESA 85208	7429 E FARMDALE AVE	MESA	AZ	85208
218-64-569	YANCEY MATTHEW JOHN CLAYTON/ASHLEY ELIZABETH/COWLING KEVIN M/DAWN	7435 E FARMDALE AVE MESA 85208	7435 E FARMDALE AVE	MESA	AZ	85208
218-64-570	FANTASIA BIAGIO EUGENE/FRANCES M	7441 E FARMDALE AVE MESA 85208	7441 E FARMDALE AVE	MESA	AZ	85208
218-64-571	BARBETTO NORMAN J/NANCY R/GINA M	7457 E FARMDALE AVE MESA 85208	7457 E FARMDALE AVE	MESA	AZ	85208
218-64-572	HENDRICKS KEITH A	7465 E FARMDALE AVE MESA 85208	7465 E FARMDALE AVE	MESA	AZ	85208
218-64-584	HIMES LAVON E/A JEWELL/JAMES E	7506 E FORGE AVE MESA 85208	7506 E FORGE AVE	MESA	AZ	85208
218-64-585	GUNNING JAMES A/CINDI E	7464 E FORGE AVE MESA 85208	7464 E FORGE AVE	MESA	AZ	85208
218-64-586	JUNKIN STEPHEN	7456 E FORGE AVE MESA 85208	7456 E FORGE AVE	MESA	AZ	85208
218-64-587	KINDOLL ROGER T/DEBRA D	7440 E FORGE AVE MESA 85208	7440 E FORGE AVE	MESA	AZ	85208
218-64-588	COSTA KRISTIANNA MELANIE/ARMINDO OLIVEIRA/MARY JOSE	7434 E FORGE AVE MESA 85208	7434 E FORGE AVE	MESA	AZ	85208
218-64-589	FORGE AVENUE LLC	7428 E FORGE AVE MESA 85208	761 E INDIAN WELLS PL	CHANDLER	AZ	85249
218-64-590	LOPES ANTHONY/LISA M	7422 E FORGE AVE MESA 85208	7422 E FORGE AVE	MESA	AZ	85208
218-64-591	CHAVEZ BLANCA J	7416 E FORGE AVE MESA 85208	7416 EAST FORGE AVE	MESA	AZ	85208
218-64-592	COWLING TRENT MATTHEW	1046 S AMULET MESA 85208	7429 E FARMDALE AVE	MESA	AZ	85208
218-64-593	GONZALEZ ISIDRO/ANGELINA	1052 S AMULET MESA 85208	1052 S AMULET	MESA	AZ	85208
218-64-594	HALLETT TIMOTHY P	1058 S AMULET MESA 85208	1058 S AMULET	MESA	AZ	85208
218-64-595	CAMPOS KATHY M	1064 S AMULET MESA 85208	1064 S AMULET	MESA	AZ	85208
218-64-596	BEAMAN HAROLD A/KAREN J	7407 E FLORIAN AVE MESA 85208	7407 E FLORIAN AVE	MESA	AZ	85208
218-64-597	YANKO JAMIE/CLOUD MARK V	7413 E FLORIAN AVE MESA 85208	7413 E FLORIAN AVE	MESA	AZ	85208
218-64-598	MOTAMEDI KEON F/BUCKLEY RACHAEL L	7419 E FLORIAN AVE MESA 85208	7419 E FLORIAN AVE	MESA	AZ	85208
218-64-599	THORSTENSON BEVERLY J	7425 E FLORIAN AVE MESA 85208	7425 E FLORIAN AVE	MESA	AZ	85208
218-64-600	CASTANEDA PAULINO/ANNA M	7431 E FLORIAN AVE MESA 85208	7431 E FLORIAN AVE	MESA	AZ	85208
218-64-601	COWLING KEVIN M/DAWN K	7437 E FLORIAN AVE MESA 85208	7437 E FLORIAN AVE	MESA	AZ	85208
218-64-602	CARVAJAL CARLOS/MARLA R	7445 E FLORIAN AVE MESA 85208	7445 E FLORIAN AVE	MESA	AZ	85208
218-64-603	AMH 2014-2 BORROWER LLC	7453 E FLORIAN AVE MESA 85208	23975 PARK SORRENTO	CALABASAS	CA	91302
218-64-604	JUDITH A HARDGRAVE LIVING TRUST	7461 E FLORIAN AVE MESA 85208	7461 E FLORIAN AVE	MESA	AZ	85208
218-64-605	WARREN PAUL/COLLETTE TR	7503 E FLORIAN AVE MESA 85208	2818 E BONANZA CT	GILBERT	AZ	85297

218-64-606	CLOWER MICHAEL L/GERRIE L	7509 E FLORIAN AVE MESA 85208	7509 E FLORIAN DR	MESA	AZ	85208
218-64-607	WIBETO TOBY J/BRENDA LEE	7515 E FLORIAN AVE MESA 85208	7515 E FLORIAN AVE	MESA	AZ	85208
218-64-608	TAUMANU VIKO M/CHRISTY E	1063 S SAWYER MESA 85208	1063 S SAWYER ST	MESA	AZ	85208
218-64-612	JOINT DECL OF TRUST OF ROBERT AND KAREN BROWN	7511 E FORGE AVE MESA 85208	7511 E FORGE AVE	MESA	AZ	85208
218-64-613	HADLEY ROBERT PATRICK H	7505 E FORGE AVE MESA 85208	7505 E FORGE AVE	MESA	AZ	85208
218-64-614	MCCAUGHEY JENELLE	7463 E FORGE AVE MESA 85208	7463 E FORGE AVE	MESA	AZ	85208
218-64-615	KIEFER ROBERT L/EVA J	7455 E FORGE AVE MESA 85208	7455 E FORGE AVE	MESA	AZ	85208
218-64-616	LOPEZ TRACIE A	7447 E FORGE AVE MESA 85208	7447 E FORGE AVE	MESA	AZ	85208
218-64-617	SARAMA TAREQ KAMAL/NASSAR HANNA	7439 E FORGE AVE MESA 85208	7439 E FORAGE AVE	MESA	AZ	85208
218-64-618	LEE WAYNE	7433 E FORGE AVE MESA 85208	7433 E FORGE AVE	MESA	AZ	85208
218-64-619	RINGUS CHARLES J/LANA S	7427 E FORGE AVE MESA 85208	314 WOODLANE DR	CLEAR LAKE	IA	50428
218-64-620	NGUYEN LE CHI	7421 E FORGE AVE MESA 85208	7421 E FORGE AVE	MESA	AZ	85208
218-64-621	RUDD BRADLEY/TIFFANY	7415 E FORGE AVE MESA 85208	7415 E FORGE AVE	MESA	AZ	85208
218-64-622	CHRISTENSON DOUGLAS G	7414 E FLORIAN AVE MESA 85208	7414 E FLORIAN AVE	MESA	AZ	85208
218-64-623	MCCORMICK DAVID J/ANNETTE F	7420 E FLORIAN AVE MESA 85208	7420 E FLORIAN AVE	MESA	AZ	85208
218-64-624	MCCLEVE L WAYNE/CAMETTE L	7426 E FLORIAN AVE MESA 85208	7426 E FLORIAN AVE	MESA	AZ	85208
218-64-625	WILLIAMS FAMILY REVOCABLE TRUST	7432 E FLORIAN AVE MESA 85208	7432 E FLORIAN AVE	MESA	AZ	85208
218-64-626	STOUT AARON T	7438 E FLORIAN AVE MESA 85208	7438 E FLORIAN AVE	MESA	AZ	85208
218-64-627	OPENDOOR PROPERTY TRUST I	7446 E FLORIAN AVE MESA 85208	410 N SCOTTSDALE RD STE 1600	TEMPE	AZ	85281
218-64-628	PULFER SHAYNE L/JANEEN	7454 E FLORIAN AVE MESA 85208	7454 E FLORIAN AVE	MESA	AZ	85298
218-64-629	MORRISON MARK	7462 E FLORIAN AVE MESA 85208	7462 E FLORIAN AVE	MESA	AZ	85208
218-64-630	OMITT ARNIE K/ CHRISTINE M	7504 E FLORIAN AVE MESA 85208	7504 E FLORIAN AVE	MESA	AZ	85208
218-64-631	HOLLEY CORY/RENAE	7510 E FLORIAN AVE MESA 85208	7510 E FLORIAN AVE	MESA	AZ	85208
218-64-640	MESA CITY OF	1054 S 75TH ST MESA 85208	20 E MAIN ST STE 650	MESA	AZ	85211
218-64-641	FIRST KEIL COMPANY INC		244 KEARNY ST FL 3	SAN FRANCISCO	CA	94108
218-64-642A	4 O LAND & PROPERTY LLC	7254 E SOUTHERN AVE MESA 85209	205 S CLARK STE 1	TEMPE	AZ	85281
218-64-642C	ARIZONA FEDERAL CREDIT UNION	7202 E SOUTHERN AVE MESA 85209	333 N 44TH ST	PHOENIX	AZ	85008
218-64-642D	CARDON HIATT INVESTMENTS LLC/CB EQUITY LLC	1133 S ROWEN MESA 85209	1223 S CLEARVIEW AVE STE 105	MESA	AZ	85209
218-64-645	MAJEED ASIF/ANJUM	1140 S AMULET MESA 85208	8007 E COPPER CANYON CIR	MESA	AZ	85207
218-64-646	WILSON STEVEN M/ANICA R M	1138 S AMULET MESA 85208	1138 S AMULET	MESA	AZ	85208
218-64-647	LEE NATHAN C/ROSELL FORTUNE	1136 S AMULET MESA 85208	1136 S AMULET	MESA	AZ	85208
218-64-648	WRIGHT MARK F/MARGARET B	1134 S AMULET MESA 85208	1134 S AMULET	MESA	AZ	85208
218-64-649	LIVING TRUST OF THE WONG-CAMPOS GUTIERREZ-WONG FAMILY TRUST	1132 S AMULET MESA 85208	2889 E ARROWHEAD TRL	GILBERT	AZ	85297
218-64-650	BECKWITH JAMES H/VELEZ RUBEN H	1130 S AMULET MESA 85208	1130 S AMULET	MESA	AZ	85208
218-64-651	MOUA SOU/VUE SHINGMEE	7412 E FLOWER AVE MESA 85208	7412 E FLOWER AVE	MESA	AZ	85208
218-64-652	MANUS NICOLE/BRIAN	7410 E FLOWER AVE MESA 85208	7410 E FLOWER AVE	MESA	AZ	85208
218-64-653	WOLFGANG SCHMIEDCHEN AND LUGENE SCHMIEDCHEN TRUST	7408 E FLOWER AVE MESA 85208	7408 E FLOWER AVE	MESA	AZ	85208
218-64-654	OZUNA ERNEST A	7406 E FLOWER AVE MESA 85208	7406 E FLOWER AVE	MESA	AZ	85208
218-64-655	DICK TIFFANY E/ROBERT A/JENISE L	7404 E FLOWER AVE MESA 85208	7404 E FLOWER AVE	MESA	AZ	85208
218-64-656	PROGRESS PHOENIX LLC	7402 E FLOWER AVE MESA 85208	PO BOX 4090	SCOTTSDALE	AZ	85261
218-64-657	FIERRO JONATHAN	7416 E FLOWER AVE MESA 85208	7416 E FLOWER AVE	MESA	AZ	85208
218-64-658	MARY JO CATLETT TRUST	7420 E FLOWER AVE MESA 85208	7420 E FLOWER AVE	MESA	AZ	85208
218-64-659	WREN RYAN D/SAMANTHA L	7424 E FLOWER AVE MESA 85208	7424 E FLOWER AVE	MESA	AZ	85208
218-64-660	SUTINATIKUL SARAWOOT/SUWANNA	7428 E FLOWER AVE MESA 85208	7736 E VIA DEL SOL DR	SCOTTSDALE	AZ	85255
218-64-661	HEMPHILL ROBERT W JR/BALDWIN ANNA M	7432 E FLOWER AVE MESA 85208	7432 E FLOWER AVE	MESA	AZ	85208
218-64-662	TANG CHUNG M	7436 E FLOWER AVE MESA 85208	7436 E FLOWER AVE	MESA	AZ	85208
218-64-663	KAY E MALE FAMILY TRUST	7440 E FLOWER AVE MESA 85208	7440 E FLOWER AVE	MESA	AZ	85208
218-64-664	NAVERO QUERUBIN/MARIETTA	7444 E FLOWER AVE MESA 85208	7444 E FLOWER AVE	MESA	AZ	85208
218-64-665	SOLIMAN SHEBNA C/CONRADO S	7508 E FLOWER AVE MESA 85208	7508 E FLOWER AVE	MESA	AZ	85208

218-64-666	EVANGELISTA HUBERT F/MARY ROSE	7504 E FLOWER AVE MESA 85208	7504 E FLOWER AVE	MESA	AZ	85208
218-64-667	HIRSCHFELD REBECCA	7516 E FLOWER AVE MESA 85208	7516 E FLOWER AVE	MESA	AZ	85208
218-64-668	MUHAMMAD PESHIMAM AND PARVEEN PESHIMAM REVOCABLE TRUST	7512 E FLOWER AVE MESA 85208	7512 E FLOWER AVE	MESA	AZ	85208
218-64-669	YUAN XIAOPU/DING YAN	7524 E FLOWER AVE MESA 85208	2311 W 10TH ST UNIT 201	LOS ANGELES	CA	90006
218-64-670	CHERCO ANTHONY PATRICK/SHIRLEY A	7520 E FLOWER AVE MESA 85208	7520 E FLOWER AVE	MESA	AZ	85208
218-64-671	STOUFFER STEVE/MICHELLE	7532 E FLOWER AVE MESA 85208	7532 E FLOWER AVE	MESA	AZ	85208
218-64-672	NEWSON FRED W/RITA L	7528 E FLOWER AVE MESA 85208	7528 E FLOWER AVE	MESA	AZ	85208
218-64-673	PALOMARES JORGE A	7536 E FLOWER AVE MESA 85208	7536 E FLOWER AVE	MESA	AZ	85208
218-64-674	MITCHELL ELEANOR C/DENNIS A JR	7540 E FLOWER AVE MESA 85208	7540 E FLOWER AVE	MESA	AZ	85208
218-64-675	THOMPSON GREGORY BLAKE	1147 S SAWYER MESA 85208	1147 S SAWYER	MESA	AZ	85208
218-64-678	HAMM SUSAN	1151 S SAWYER MESA 85208	1151 S SAWYER	MESA	AZ	85208
218-64-680	FRANCIS VALBERT R/BABARA E	1163 S SAWYER MESA 85208	1163 S SAWYER	MESA	AZ	85208
218-64-681	ALLEN ROSSEY W/SALA JANNA M	1162 S SAWYER MESA 85208	1162 S SAWYER	MESA	AZ	85208
218-64-682	CAMPBELL ANTOINE L/ORELLANA SONIA E	1160 S SAWYER MESA 85208	1160 S SAWYER	MESA	AZ	85208
218-64-683	BRIGGS HAROLD/NANCY	1158 S SAWYER MESA 85208	1158 S SAWYER	MESA	AZ	85208
218-64-684	RADCLIFF TINA	1156 S SAWYER MESA 85208	1156 S SAWYER	MESA	AZ	85208
218-64-685	MCDONALD DELVIN	1154 S SAWYER MESA 85208	1154 S SAWYER	MESA	AZ	85208
218-64-686	SHAHID DANISH	1152 S SAWYER MESA 85208	1152 S SAWYER	MESA	AZ	85208
218-64-687	GILLMAN BRADEN/PENDIC DZENITA	1150 S SAWYER MESA 85208	1150 S SAWYER	MESA	AZ	85208
218-64-688	ANDERSON PHILIP/HEAVEN	1148 S SAWYER MESA 85208	1148 S SAWYER	MESA	AZ	85208
218-64-689	HEPLER JEFFERY W	1146 S SAWYER MESA 85208	1146 S SAWYER	MESA	AZ	85208
218-64-690	DUTCHER CLARENCE E/ELEANOR L	1144 S SAWYER MESA 85208	1144 S SAWYER	MESA	AZ	85208
218-64-691	GRIFFIN TORIANO-JAMES/DAVIS-GRIFFIN LEAH	1142 S SAWYER MESA 85208	1142 S SAWYER	MESA	AZ	85208
218-64-692	CORNELL JAMES D	1140 S SAWYER MESA 85208	1140 S SAWYER	MESA	AZ	85208
218-64-693	AMATOR ALICE L/PEDERSEN RAYMOND A	1145 S AVOCA MESA 85208	1145 S AVOCA	MESA	AZ	85208
218-64-694	STROTHER FAMILY TRUST	1143 S AVOCA MESA 85208	1143 S AVOCA	MESA	AZ	85208
218-64-695	OLSON SYDNEY B	1141 S AVOCA MESA 85208	1141 S AVOCA	MESA	AZ	85208
218-64-696	SALAZAR CIARA E/JESSE	1151 S AVOCA MESA 85208	1151 S AVOCA	MESA	AZ	85208
218-64-697	WANNEMACHER KENNETH R/ROBERT	1149 S AVOCA MESA 85208	1149 S AVOCA	MESA	AZ	85208
218-64-698	HART ROBERT B	1147 S AVOCA MESA 85208	1147 S AVOCA	MESA	AZ	85208
218-64-699	CROSS LESLIE	1157 S AVOCA MESA 85208	1157 S AVOCA	MESA	AZ	85208
218-64-700	FRENCH TIMOTHY N/DEANNA	1155 S AVOCA MESA 85208	1155 S AVOCA	MESA	AZ	85208
218-64-701	RAY AUSTIN/RACHEL JANAE	1153 S AVOCA MESA 85208	1153 S AVOCA	MESA	AZ	85208
218-64-702	WELCH JESSICA	1160 S AVOCA MESA 85208	1160 S AVOCA	MESA	AZ	85208
218-64-703	WHITE MALLORY E	1158 S AVOCA MESA 85208	1158 S AVOCA	MESA	AZ	85208
218-64-704	BIRD RACHEL A	1156 S AVOCA MESA 85208	1156 S AVOCA	MESA	AZ	85208
218-64-705	HUBBARD KEVIN D/KNIGHT ELIZABETH M	1154 S AVOCA MESA 85208	46 N 2ND ST	CAMPBELL	CA	95008
218-64-706	LIVING TRUST OF THE WONG-CAMPOS GUTIRREZ-WONG FAMILY TRUST	1152 S AVOCA MESA 85208	2889 E ARROWHEAD TRL	GILBERT	AZ	85297
218-64-707	SINGH RAM RACHHPAL/KAUR DALJEET	1150 S AVOCA MESA 85208	1150 S AVOCA	MESA	AZ	85208
218-64-708	KUZNIA TRISTAN/KATE	1148 S AVOCA MESA 85208	1148 S AVOCA	MESA	AZ	85208
218-64-709	BUCKLEY AMANDA/DEREK	1146 S AVOCA MESA 85208	1146 S AVOCA	MESA	AZ	85208
218-64-710	SCHULTZ MARCUS/JESSICA E	1144 S AVOCA MESA 85208	1144 S AVOCA	MESA	AZ	85208-2786
218-64-711	DIAZ CHRISTINA/SYLVIA	1142 S AVOCA MESA 85208	1142 S AVOCA	MESA	AZ	85208
218-64-712	ADGER MARLENE	1140 S AVOCA MESA 85208	2620 S TOBIN	MESA	AZ	85209
218-64-713	WHEADON WENDY J	1138 S AVOCA MESA 85208	1138 S AVOCA	MESA	AZ	85208
218-64-714	AMOROSO EVELYN S/CARLO A	1141 S AMULET MESA 85208	1141 S AMULET	MESA	AZ	85208
218-64-715	DONG MIN/YANG CHIN CHUNG/ZHAO NANXUE	1139 S AMULET MESA 85208	1139 S AMULET	MESA	AZ	85208
218-64-716	GONZALEZ JORGE L/BARBARA	1137 S AMULET MESA 85208	1137 S AMULET	MESA	AZ	85208
218-64-717	RUIZ VICTORMANUEL/VIOLETA	1147 S AMULET MESA 85208	1147 S AMULET	MESA	AZ	85208

218-64-718	IH6 PROPERTY PHOENIX LP	1145 S AMULET MESA 85208	1717 MAIN ST SUITE 2000	DALLAS	TX	75201
218-64-719	IH6 PROPERTY PHOENIX LP	1143 S AMULET MESA 85208	1717 MAIN ST SUITE 2000	DALLAS	TX	75201
218-64-720	GILCHRIST LEONARD M/JEANNE M	1153 S AMULET MESA 85208	7384 E DESERT SPOON LN	GOLD CANYON	AZ	85118
218-64-721	ORINES ELENA	1151 S AMULET MESA 85208	1151 S AMULET	MESA	AZ	85208
218-64-722	JENNER CAROL ANN	1149 S AMULET MESA 85208	1149 S AMULET	MESA	AZ	85208
218-64-723	BENARES SHEILA M/ANTHONY C	1159 S AMULET MESA 85208	1159 S AMULET	MESA	AZ	85208
218-64-724	GARNER JERRON/JULIE	1157 S AMULET MESA 85208	1157 S AMULET	MESA	AZ	85208
218-64-725	PARHAM JOSEPH/MARIA L	1155 S AMULET MESA 85208	1155 S AMULET	MESA	AZ	85208
218-64-729	VILLAS AT SONORAN RIDGE COMMUNITY ASSOCIATION	7450 E SOUTHERN AVE MESA 85208	450 N DOBSON RD STE 201	MESA	AZ	85201

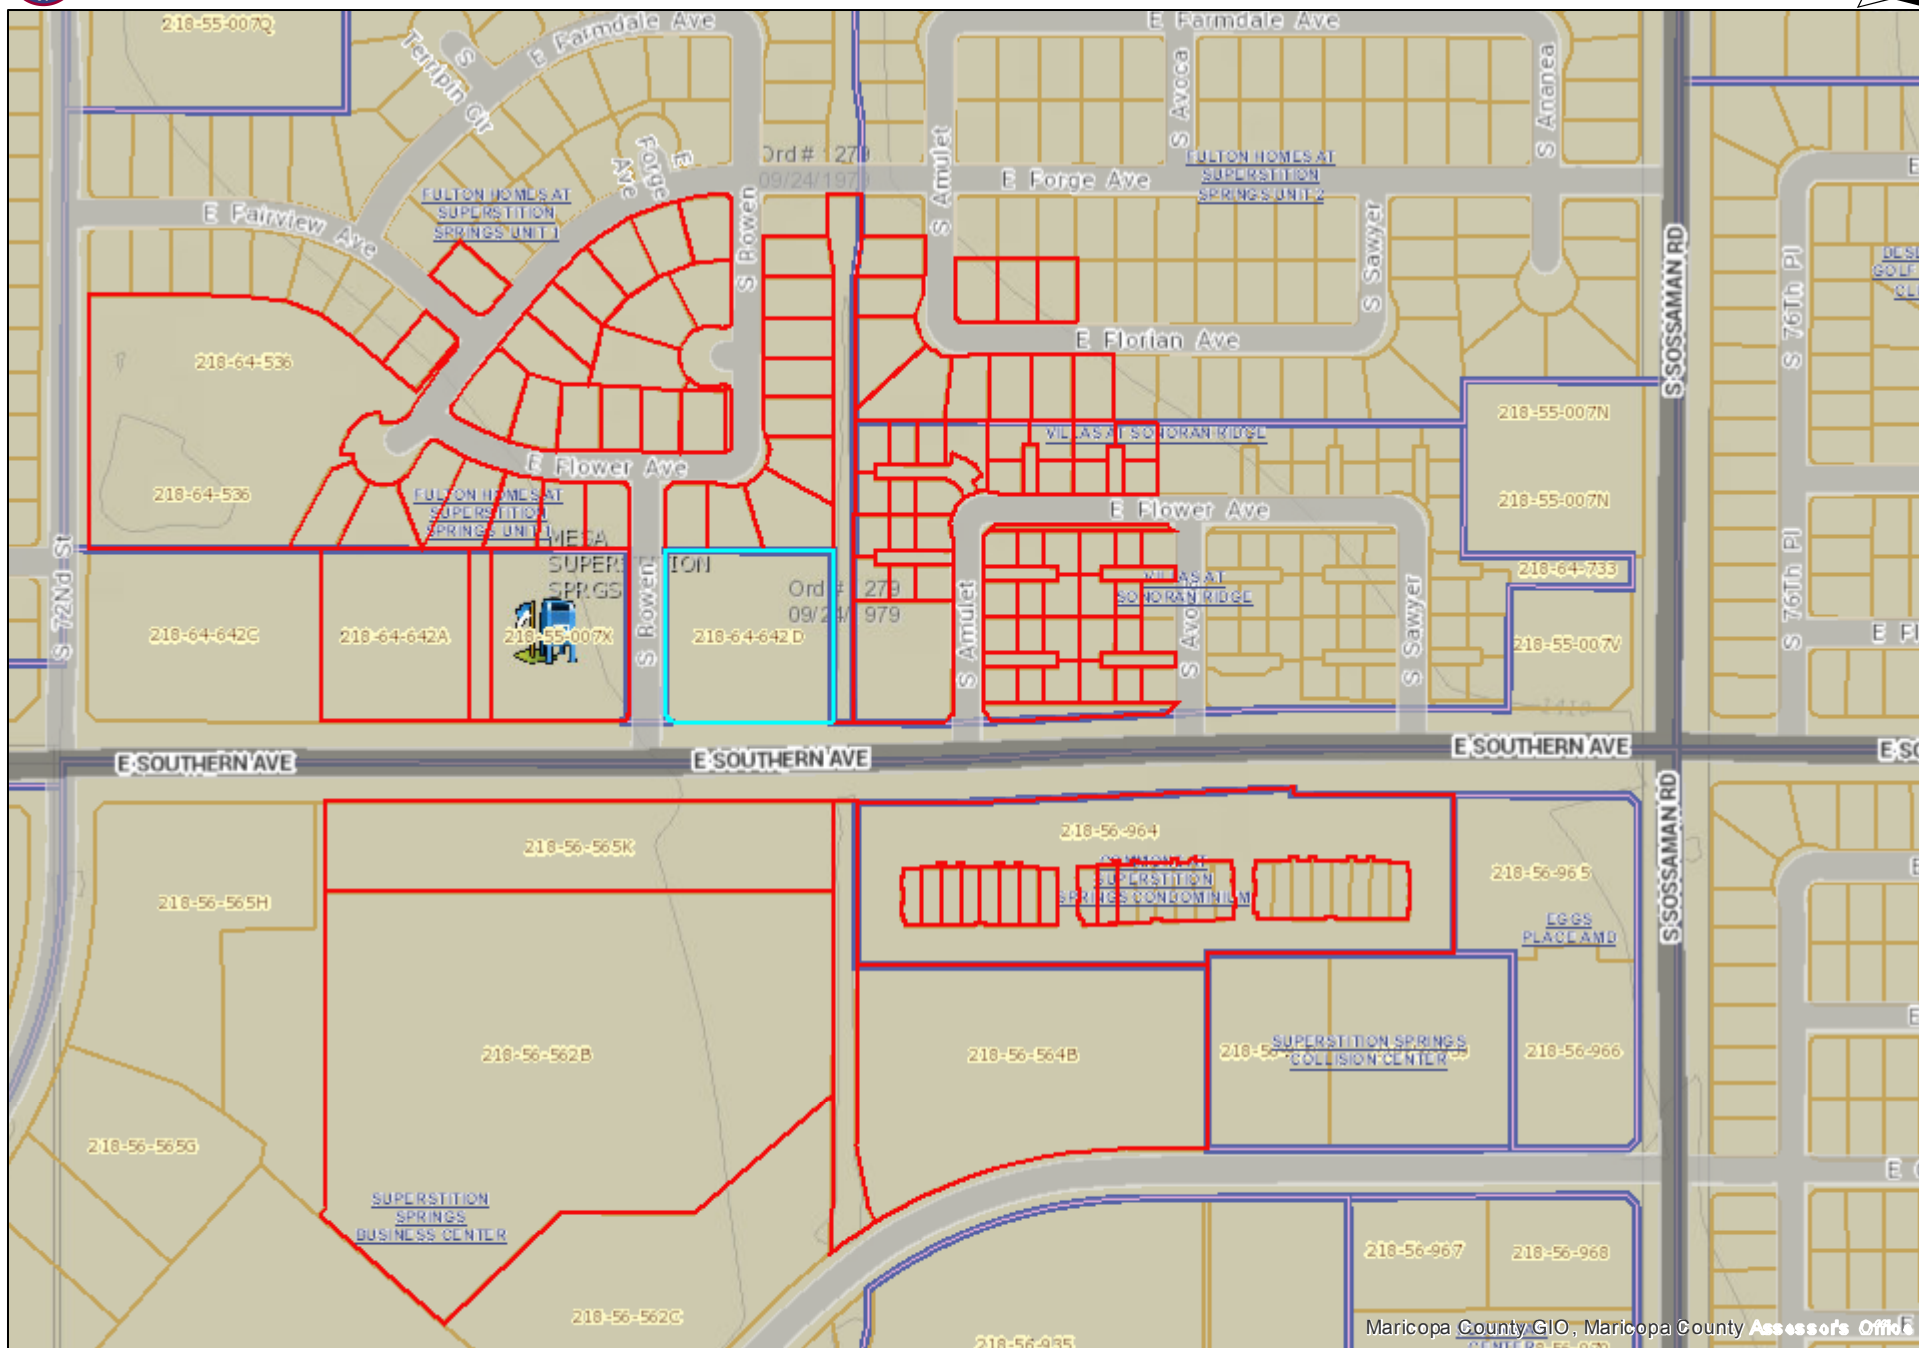

Maricopa County GIO, Maricopa County Assessor's Office

7/14/2021 10:13:18 AM

500'-0" Radius

List of Neighbors 500'-0" Radius

Parcel Number	Owner	MAIL_ADDR1	MAIL_CITY	MAIL_STATE	MAIL_ZIP
218-55-007X	FIRST KEIL COMPANY INC	244 KEARNY ST FL 3	SAN FRANCISCO	CA	94108
218-55-785	NIMS RUTH M	1056 S 73RD PL	MESA	AZ	85208
218-55-786	TODD FARRELL A/LORA M	1055 S 73RD PL	MESA	AZ	85208
218-55-787	HUGHES FIDEL/MARY	7234 E ED RICE AVE	MESA	AZ	85208
218-55-790	VANDERWAL LIESBETH C	1054 S 74TH ST	MESA	AZ	85208
218-55-791	MAKI LEONARD	1058 S 74TH ST	MESA	AZ	85208
218-55-792	VALLENDER ELAN DON CARLOS/RUTH-ANN LOUISE	1057 S 74TH ST	MESA	AZ	85208
218-55-793	PEARSON BRIAN M/APRIL L	16325 FAIRFIELD DR	PLAINFIELD	IL	60586
218-55-796	MITCHELL DALE	1052 S 74TH PL	MESA	AZ	85208
218-55-797	MULLINS CHANTEL K	1056 S 74TH PL	MESA	AZ	85208
218-56-562B	NALS WATERFORD-95 LLC	920 GARDEN ST STE-A	SANTA BARBARA	CA	93101
218-56-564B	GCH MESA LLC	2579 W MAIN ST STE 201	LITTLETON	CO	80120
218-56-565K	NALS WATERFORD-95 LLC	920 GARDEN ST STE-A	SANTA BARBARA	CA	93101
218-56-567	MESA CITY OF	20 E MAIN ST STE 650	MESA	AZ	85211
218-56-940	TBAZ LLC	8340 N MORNING GLORY RD	PARADISE VALLEY	AZ	85253
218-56-944	KAMBBY PARTNERS LLC	2605 E DESERT LN	GILBERT	AZ	85234
218-56-945	KAMBBY PARTNERS LLC	4862 E BASELINE RD SUITE 104	MESA	AZ	85206
218-56-946	TBAZ LLC	450 N MCCLINTOCK DR SUITE 102 2ND FLOOR	CHANDLER	AZ	85226
218-56-948	ARP HOLDINGS INC	7447 E SOUTHERN AVE STE 103	MESA	AZ	85209
218-56-949	HAMPTON HOLDINGS LLC	7447 E SOUTHERN AVE, STE 103	MESA	AZ	85209
218-56-964	CSS PARTNERS LLC	1901 E UNIVERSITY DR STE 333	MESA	AZ	85203
218-64-457	JEFFREY JAY/KAREN	7263 E FAIRVIEW AVE	MESA	AZ	85208
218-64-458	BUTROS AMJAD/GHATTAS NERMIN	7257 E FAIRVIEW AVE	MESA	AZ	85208
218-64-479	BLOWERS KEVIN L/LESLIE A	7320 E FARMDALE AVE	MESA	AZ	85208
218-64-480	RUIZ DAVID M SR/ANNA M	7328 E FARMDALE AVE	MESA	AZ	85208
218-64-481	COTTAM JOHN M	7334 E FARMDALE AVE	MESA	AZ	85208
218-64-482	QUADE SUSAN M	7340 E FARMDALE AVE	MESA	AZ	85208
218-64-483	LANGLEY CAMERON	7346 E FARMDALE AVE	MESA	AZ	85208
218-64-484	CHAVEZ CAROLYN A	7352 E FARMDALE AVE	MESA	AZ	85208
218-64-485	BELDING FAMILY TRUST	1015 S ROWEN	MESA	AZ	85208
218-64-486	ONDREJKO KENNETH RLAURELL R	1021 S ROWEN AVE	MESA	AZ	85208
218-64-487	AUPING SUZANA L	1027 S ROWEN AVE	MESA	AZ	85203
218-64-488	TAFT TRACIE/KURRUS JUSTIN	1035 S ROWEN	MESA	AZ	85208
218-64-489	MIOLLA JOSEPH/SOPHIA	7345 E FARMDALE AVE	MESA	AZ	85208
218-64-490	M AND L LIVING TRUST	7339 E FARMDALE AVE	MESA	AZ	85208
218-64-491	DICKSON MILES TRUST	7331 E FARMDALE AVE	MESA	AZ	85208
218-64-492	RECIO ORLANDO JR/CATHERINE	7319 E FARMDALE AVE	MESA	AZ	85208
218-64-493	SCHUSTER RICHARD D/ANITA L TR	7311 E FARMDALE AVE	MESA	AZ	85208
218-64-494	AMENDED AND RESTATED KATHERINE JANET GOHSMAN REVOCABLE TRUST	7303 E FARMDALE AVE	MESA	AZ	85208
218-64-498	BAKER TRUST	7306 E FORGE AVE	MESA	AZ	85208
218-64-499	WOODS MARNA	7314 E FORGE AVE	MESA	AZ	85208
218-64-500	CISEK FAMILY TRUST	7322 E FORGE AVE	MESA	AZ	85208
218-64-501	ZUDER WARREN S JR	7330 E FORGE AVE	MESA	AZ	85208
218-64-502	MINKS JONATHAN MARK/MURIEL SYLVIE	7338 E FORGE AVE	MESA	AZ	85208
218-64-503	ROMERO JESSE W/MARLENE S	7344 E FORGE AVE	MESA	AZ	85208
218-64-504	CHILCOAT JERRY L/BENWAY MARJORIE A TR	7345 E FORGE AVE	MESA	AZ	85208

218-64-505	ANDERSON KRISTINA MARIE	7339 E FORGE AVE	MESA	AZ	85208
218-64-506	OWENS HAROLD/ANA MARIA	7331 E FORGE AVE	MESA	AZ	85208
218-64-507	LITTLE DAVID/ABASTA SOFIA R	815 N 52ND STREET APT 2422	PHOENIX	AZ	85008
218-64-508	LOPEZ JILLIAN G/ARTEMIO R	7315 E FORGE AVE	MESA	AZ	85208
218-64-509	JAWAD ADAM JORDAN/KATHLEEN MARIE	7307 E FORGE AVE	MESA	AZ	85208
218-64-510	DAMASIOUS LIVING TRUST	7304 E FLOWER AVE	MESA	AZ	85208
218-64-511	ARRINGTON DENISE	7312 E FLOWER AVE	MESA	AZ	85208
218-64-512	TUGWELL TODD A/PHELPS STACEY	7320 E FLOWER AVE	MESA	AZ	85208
218-64-513	PEREZ JULIO CESAR	7328 E FLOWER AVE	MESA	AZ	85208
218-64-514	DOBBS ROBERT A TR	7336 E FLOWER AVE	MESA	AZ	85208
218-64-515	FUHRMAN HARUKO N	7344 E FLOWER AVE	MESA	AZ	85208
218-64-516	FURGEL CHRISTOPHER/CATHERINE MARIE	1066 S ROWEN	MESA	AZ	85208
218-64-517	OSTRANDER KEN	1060 S ROWEN AVE	MESA	AZ	85208
218-64-518	SOCHA THOMAS G/KATHLEEN D	1054 S ROWEN AVE	MESA	AZ	85208
218-64-519	WHITFORD NANCY/WYETH KATHERINE	16 BUTLERMERE DR	BRAMPTON	ON	L6Y 4S1
218-64-520	STOBIE RITA/DERRICK	1053 S ROWEN	MESA	AZ	85208
218-64-521	OPSETH BRIAN T/ANN L	1059 S ROWEN	MESA	AZ	85208-2746
218-64-522	CHANNEL EILEEN/EITER TIM	14255 MAPLE INN RD SOUTHEAST	MENTOR	MN	56736
218-64-523	SCHEELE MICHAEL S/VALERIE	1005 S ROWEN	MESA	AZ	85208
218-64-524	CHARLES AND RAQUEL RINEHART REVOCABLE LIVING TRUST	1111 S ROWEN AVE	MESA	AZ	85208
218-64-525	DAUGHERTY MAX E/LUCILLE F TR	1117 S ROWEN	MESA	AZ	85208
218-64-526	GATES ANTHONY J/SHERRIE	7359 E FLOWER AVE	MESA	AZ	85208
218-64-527	CALDERA ANTONIO CAMPOS/HAZEL	7351 E FLOWER AVE	MESA	AZ	85208
218-64-528	FRANKLIN KEITH	7343 E FLOWER AVE	MESA	AZ	85208
218-64-529	SCHROEDER ROGER P	7335 E FLOWER AVE	MESA	AZ	85208
218-64-530	CHASTAINE ERIC A/TAMARA S	7327 E FLOWER AVE	MESA	AZ	85208
218-64-531	ARMENTA LIVING TRUST	7319 E FLOWER AVE	MESA	AZ	85208
218-64-532	BARRINGER VELORA G/ENSLEY MICHAEL J	7311 E FLOWER AVE	MESA	AZ	85208
218-64-533	MHP PREMIER INVESTMENTS LLC	7303 E FLOWER AVE	MESA	AZ	85208
218-64-534	STACK MICHAEL/KERRY	7253 E FORGE CIR	MESA	AZ	85208
218-64-535	BACHELDER PHILIP T	7245 E FORGE CIR	MESA	AZ	85208
218-64-536	SUPERSTITION SPRINGS COMMUNITY MASTER ASSOC	2500 S POWER RD #126-3	MESA	AZ	85209
218-64-539	MESA CITY OF	20 E MAIN ST STE 650	MESA	AZ	85211
218-64-557	AKERS MARY E TR	7436 E FARMDALE AVE	MESA	AZ	85208
218-64-558	ALEXANDER FAMILY LIVING TRUST	7430 E FARMDALE AVE	MESA	AZ	85208
218-64-559	EXPRESS COMPANIES XI 11 LLC	3100 S RURAL RD SUITE 1	TEMPE	AZ	85282
218-64-560	924 PROPERTIES LLC	4411 MORENA BLVD UNIT 230	SAN DEIGO	CA	92117
218-64-561	SANDERS-BRILLAULT THIERRY/REBECCA	7410 E FARMDALE AVE	MESA	AZ	85208
218-64-562	RODRIGUEZ NICOLAS L/JENNIE S	1014 S AMUIET	MESA	AZ	85208
218-64-563	CARROLL MICHAEL G/JEWELL M TR	1020 S AMULET	MESA	AZ	85208
218-64-564	DIAZ HECTOR	1026 S AMULET	MESA	AZ	85208
218-64-565	DAVIS DUSTIN L/NIKKI M	1034 S AMULET	MESA	AZ	85208
218-64-566	SEDDON CAMERON L/NANCY	7417 E FARMDALE AVE	MESA	AZ	85208
218-64-567	TOWNER MICHAEL/JEANNETTE	7423 E FARMDALE AVE	MESA	AZ	85208
218-64-568	COWLING KEVIN M/DAWN K	7429 E FARMDALE AVE	MESA	AZ	85208
218-64-569	YANCEY MATTHEW JOHN CLAYTON/ASHLEY ELIZABETH/COWLING KEVIN M/DAWN	7435 E FARMDALE AVE	MESA	AZ	85208
218-64-570	FANTASIA BIAGIO EUGENE/FRANCES M	7441 E FARMDALE AVE	MESA	AZ	85208
218-64-587	KINDOLL ROGER T/DEBRA D	7440 E FORGE AVE	MESA	AZ	85208

218-64-588	COSTA KRISTIANNA MELANIE/ARMINDO OLIVEIRA/MARY JOSE	7434 E FORGE AVE	MESA	AZ	85208
218-64-589	FORGE AVENUE LLC	761 E INDIAN WELLS PL	CHANDLER	AZ	85249
218-64-590	LOPES ANTHONY/LISA M	7422 E FORGE AVE	MESA	AZ	85208
218-64-591	CHAVEZ BLANCA J	7416 EAST FORGE AVE	MESA	AZ	85208
218-64-592	COWLING TRENT MATTHEW	7429 E FARMDALE AVE	MESA	AZ	85208
218-64-593	GONZALEZ ISIDRO/ANGELINA	1052 S AMULET	MESA	AZ	85208
218-64-594	HALLETT TIMOTHY P	1058 S AMULET	MESA	AZ	85208
218-64-595	CAMPOS KATHY M	1064 S AMULET	MESA	AZ	85208
218-64-596	BEAMAN HAROLD A/KAREN J	7407 E FLORIAN AVE	MESA	AZ	85208
218-64-597	YANKO JAMIE/CLOUD MARK V	7413 E FLORIAN AVE	MESA	AZ	85208
218-64-598	MOTAMEDI KEON F/BUCKLEY RACHAEL L	7419 E FLORIAN AVE	MESA	AZ	85208
218-64-599	THORSTENSON BEVERLY J	7425 E FLORIAN AVE	MESA	AZ	85208
218-64-600	CASTANEDA PAULINO/ANNA M	7431 E FLORIAN AVE	MESA	AZ	85208
218-64-601	COWLING KEVIN M/DAWN K	7437 E FLORIAN AVE	MESA	AZ	85208
218-64-602	CARVAJAL CARLOS/MARLA R	7445 E FLORIAN AVE	MESA	AZ	85208
218-64-616	LOPEZ TRACIE A	7447 E FORGE AVE	MESA	AZ	85208
218-64-617	SARAMA TAREQ KAMAL/NASSAR HANNA	7439 E FORAGE AVE	MESA	AZ	85208
218-64-618	LEE WAYNE	7433 E FORGE AVE	MESA	AZ	85208
218-64-619	RINGUS CHARLES J/LANA S	314 WOODLANE DR	CLEAR LAKE	IA	50428
218-64-620	NGUYEN LE CHI	7421 E FORGE AVE	MESA	AZ	85208
218-64-621	RUDD BRADLEY/TIFFANY	7415 E FORGE AVE	MESA	AZ	85208
218-64-622	CHRISTENSON DOUGLAS G	7414 E FLORIAN AVE	MESA	AZ	85208
218-64-623	MCCORMICK DAVID J/ANNETTE F	7420 E FLORIAN AVE	MESA	AZ	85208
218-64-624	MCCLEVE L WAYNE/CAMETTE L	7426 E FLORIAN AVE	MESA	AZ	85208
218-64-625	WILLIAMS FAMILY REVOCABLE TRUST	7432 E FLORIAN AVE	MESA	AZ	85208
218-64-626	STOUT AARON T	7438 E FLORIAN AVE	MESA	AZ	85208
218-64-627	OPENDOOR PROPERTY TRUST I	410 N SCOTTSDALE RD STE 1600	TEMPE	AZ	85281
218-64-640	MESA CITY OF	20 E MAIN ST STE 650	MESA	AZ	85211
218-64-641	FIRST KEIL COMPANY INC	244 KEARNY ST FL 3	SAN FRANCISCO	CA	94108
218-64-642A	4 0 LAND & PROPERTY LLC	205 S CLARK STE 1	TEMPE	AZ	85281
218-64-642D	CARDON HIATT INVESTMENTS LLC/CB EQUITY LLC	1223 S CLEARVIEW AVE STE 105	MESA	AZ	85209
218-64-645	MAJEED ASIF/ANJUM	8007 E COPPER CANYON CIR	MESA	AZ	85207
218-64-646	IH6 PROPERTY PHOENIX L P	1717 MAIN ST STE 2000	DALLAS	TX	75201
218-64-647	LEE NATHAN C/ROSELL FORTUNE	1136 S AMULET	MESA	AZ	85208
218-64-648	WRIGHT MARK F/MARGARET B	1134 S AMULET	MESA	AZ	85208
218-64-649	LIVING TRUST OF THE WONG-CAMPOS GUTIERREZ-WONG FAMILY TRUST	2889 E ARROWHEAD TRL	GILBERT	AZ	85297
218-64-650	BECKWITH JAMES H/VELEZ RUBEN H	1130 S AMULET	MESA	AZ	85208
218-64-651	MOUA SOU/VUE SHINGMEE	7412 E FLOWER AVE	MESA	AZ	85208
218-64-652	MANUS NICOLE/BRIAN	7410 E FLOWER AVE	MESA	AZ	85208
218-64-653	WOLFGANG SCHMIEDCHEN AND LUGENE SCHMIEDCHEN TRUST	7408 E FLOWER AVE	MESA	AZ	85208
218-64-654	OZUNA ERNEST A	7406 E FLOWER AVE	MESA	AZ	85208
218-64-655	DICK TIFFANY E/ROBERT A/JENISE L	7404 E FLOWER AVE	MESA	AZ	85208
218-64-656	PROGRESS PHOENIX LLC	PO BOX 4090	SCOTTSDALE	AZ	85261
218-64-657	FIERRO JONATHAN	7416 E FLOWER AVE	MESA	AZ	85208
218-64-658	MARY JO CATLETT TRUST	7420 E FLOWER AVE	MESA	AZ	85208
218-64-659	WREN RYAN D/SAMANTHA L	7424 E FLOWER AVE	MESA	AZ	85208
218-64-660	SUTINATIKUL SARAWOOT/SUWANNA	7736 E VIA DEL SOL DR	SCOTTSDALE	AZ	85255
218-64-661	HEMPHILL ROBERT W JR/BALDWIN ANNA M	7432 E FLOWER AVE	MESA	AZ	85208

218-64-662	TANG CHUNG M	7436 E FLOWER AVE	MESA	AZ	85208
218-64-663	KAY E MALE FAMILY TRUST	7440 E FLOWER AVE	MESA	AZ	85208
218-64-664	NAVERO QUERUBIN/MARIETTA	7444 E FLOWER AVE	MESA	AZ	85208
218-64-702	WELCH JESSICA	1160 S AVOCA	MESA	AZ	85208
218-64-703	WHITE MALLORY E	1158 S AVOCA	MESA	AZ	85208
218-64-704	BIRD RACHEL A	1156 S AVOCA	MESA	AZ	85208
218-64-705	HUBBARD KEVIN D/KNIGHT ELIZABETH M	46 N 2ND ST	CAMPBELL	CA	95008
218-64-706	LIVING TRUST OF THE WONG-CAMPOS GUTIRREZ-WONG FAMILY TRUST	2889 E ARROWHEAD TRL	GILBERT	AZ	85297
218-64-707	SINGH RAM RACHHPAL/KAUR DALJEET	1150 S AVOCA	MESA	AZ	85208
218-64-708	KUZNIA TRISTAN/KATE	1148 S AVOCA	MESA	AZ	85208
218-64-709	BUCKLEY AMANDA/DEREK	1146 S AVOCA	MESA	AZ	85208
218-64-710	SCHULTZ MARCUS/JESSICA E	1144 S AVOCA	MESA	AZ	85208-2786
218-64-711	DIAZ CHRISTINA/SYLVIA	1142 S AVOCA	MESA	AZ	85208
218-64-712	ADGER MARLENE	2620 S TOBIN	MESA	AZ	85209
218-64-713	WHEADON WENDY J	1138 S AVOCA	MESA	AZ	85208
218-64-714	AMOROSO EVELYN S/CARLO A	1141 S AMULET	MESA	AZ	85208
218-64-715	DONG MIN/YANG CHIN CHUNG/ZHAO NANXUE	1139 S AMULET	MESA	AZ	85208
218-64-716	GONZALEZ JORGE L/BARBARA	1137 S AMULET	MESA	AZ	85208
218-64-717	RUIZ VICTORMANUEL/VIOLETA	1147 S AMULET	MESA	AZ	85208
218-64-718	IH6 PROPERTY PHOENIX LP	1717 MAIN ST SUITE 2000	DALLAS	TX	75201
218-64-720	GILCHRIST LEONARD M/JEANNE M	7384 E DESERT SPOON LN	GOLD CANYON	AZ	85118
218-64-721	ORINES ELENA	1151 S AMULET	MESA	AZ	85208
218-64-722	JENNER CAROL ANN	1149 S AMULET	MESA	AZ	85208
218-64-723	BENARES SHEILA M/ANTHONY C	1159 S AMULET	MESA	AZ	85208
218-64-724	GARNER JERRON/JULIE	1157 S AMULET	MESA	AZ	85208
218-64-725	PARHAM JOSEPH/MARIA L	1155 S AMULET	MESA	AZ	85208
218-64-726	VILLAS AT SONORAN RIDGE COMMUNITY ASSOCIATION	450 N DOBSON RD STE 201	MESA	AZ	85201
<u>Registered Neighborhoods</u>					
Desert Sands Golf & Country Club	Mike Latulippe	7440 E INVERNESS AVE	Mesa	AZ	85209
Fountain of the Sun	Audrey Burfiend	440 S 76TH PL	Mesa	AZ	85208
Pioneer Estates II	Catherine Mullins	7433 E DEWAN AVE	Mesa	AZ	85208
Pioneer Estates II	Don Vanderwerf	7356 E DEWAN AVE	Mesa	AZ	85208
Fulton Homes at Superstition	Bob Justen	1010 S TERRIPIN CIR	Mesa	AZ	85208
Casa Mia Subdivision	Hiram Simpson	8030 E IRAN AVE	Mesa	AZ	85209
Casa Mia Subdivision	Chip Simpson	8138 E JUANITA AVE	Mesa	AZ	85209
Fulton Homes at Superstition	Sharon Corea	7450 E FARMDALE AVE	Mesa	AZ	85208
Desert Sands North	Bonnie Catton	7737 E HAMPTON	Mesa	AZ	85209
Desert Sands North	Wanda Harris	7625 E HAMPTON	Mesa	AZ	85209
Fountain of the Sun	Ed Fuss	451 S 80TH PL	Mesa	AZ	85208
Fountain of the Sun	Erv Stoll	8220 E EBOLA AVE	Mesa	AZ	85208
Desert Sands Golf & Country Club	Ron Johnson	7253 E JUANITA AVE	Mesa	AZ	85209
Desert Sands Golf & Country Club	Rosemary Hirman	1641 S 77TH ST	Mesa	AZ	85209
Desert Sands Golf & Country Club	Terry Melton	1819 77TH ST	Mesa	AZ	85209
Superstition Springs Community Master Association	Dave Hubalik	6929 E MEDINA AVE	Mesa	AZ	85209
Desert Sands	Candy Ortega	7907 E IRAN AVE	Mesa	AZ	85209
Desert Sands	Delmar Lawrence	7801 E JUANITA AVE	Mesa	AZ	85209
Golden Hills	Larry N. Heywood	42 S HAMILTON PL #101	Gilbert	AZ	85233
Fountain of the Sun	John Millar	540 S 80TH ST	Mesa	AZ	85208

Superstition Springs Community Master Association	Eric Jorgensen	7345 E MILAGRO AVE	Mesa	AZ	85209
Carriage Manor	hoa business	7750 E BROADWAY	Mesa	AZ	85208
Superstition Springs Community Master Association	Jennifer Campbell	6555 E SOUTHERN AVE	Mesa	AZ	85206
Fulton Homes at Superstition	Carol Justen	1010 S TERRIPIN CIR	Mesa	AZ	85208
Casa Mia Subdivision	Linda Ward	8131 E IMPALA AVE	Mesa	AZ	85209
Golden Hills	Carmel L. Schandle	42 S HAMILTON PL #101	Gilbert	AZ	85233
<u>HOA</u>					
	Fairway Vistas at Fountain of the Sun	7255 E HAMPTON AVE #101	Mesa	AZ	85209
	Fountain of the Sun Community	150 E ALAMO DR #3	Chandler	AZ	85225
	Leisure World	1400 E SOUTHERN AVE #400	Tempe	AZ	85282
	Mesa East	4854 E BASELINE RD #104	Mesa	AZ	85208
	Parcel 11, Condominiums (FOS)	150 E ALAMO DR #3	Chandler	AZ	85225
	Parcel 14 Condominiums (FOS)	7900 E FOUNTAIN COVE	Mesa	AZ	85208
	Pueblo Estates Condominiums	150 E ALAMO DR #3	Chandler	AZ	85225
	Carriage Manor RV Resort	1400 E SOUTHERN AVE #400	Tempe	AZ	85282
	Superstition Springs Community Master Association	7235 E HAMPTON AVE #105	Mesa	AZ	85209