



BUILDING ELEVATION - WEST
SCALE: 1/16" = 1'-0"

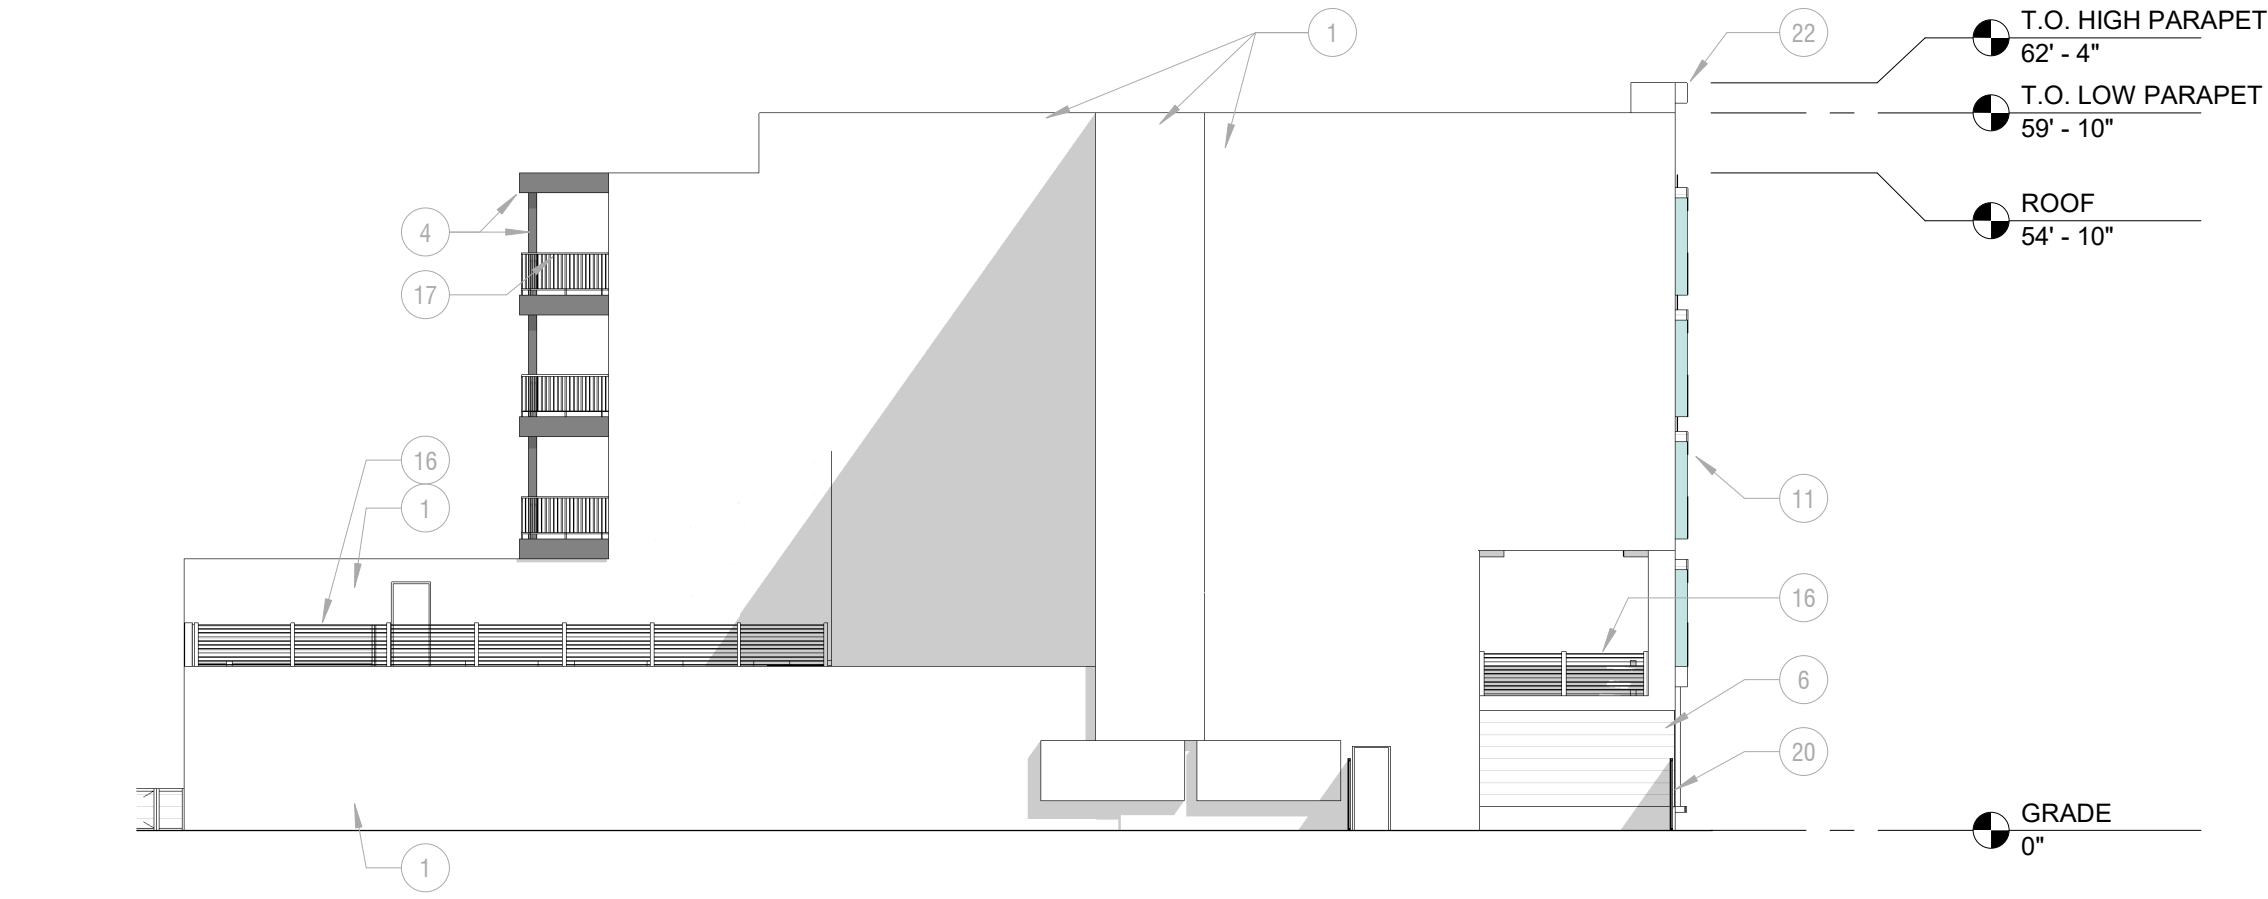

BUILDING ELEVATION - SOUTH
SCALE: 1/16" = 1'-0"

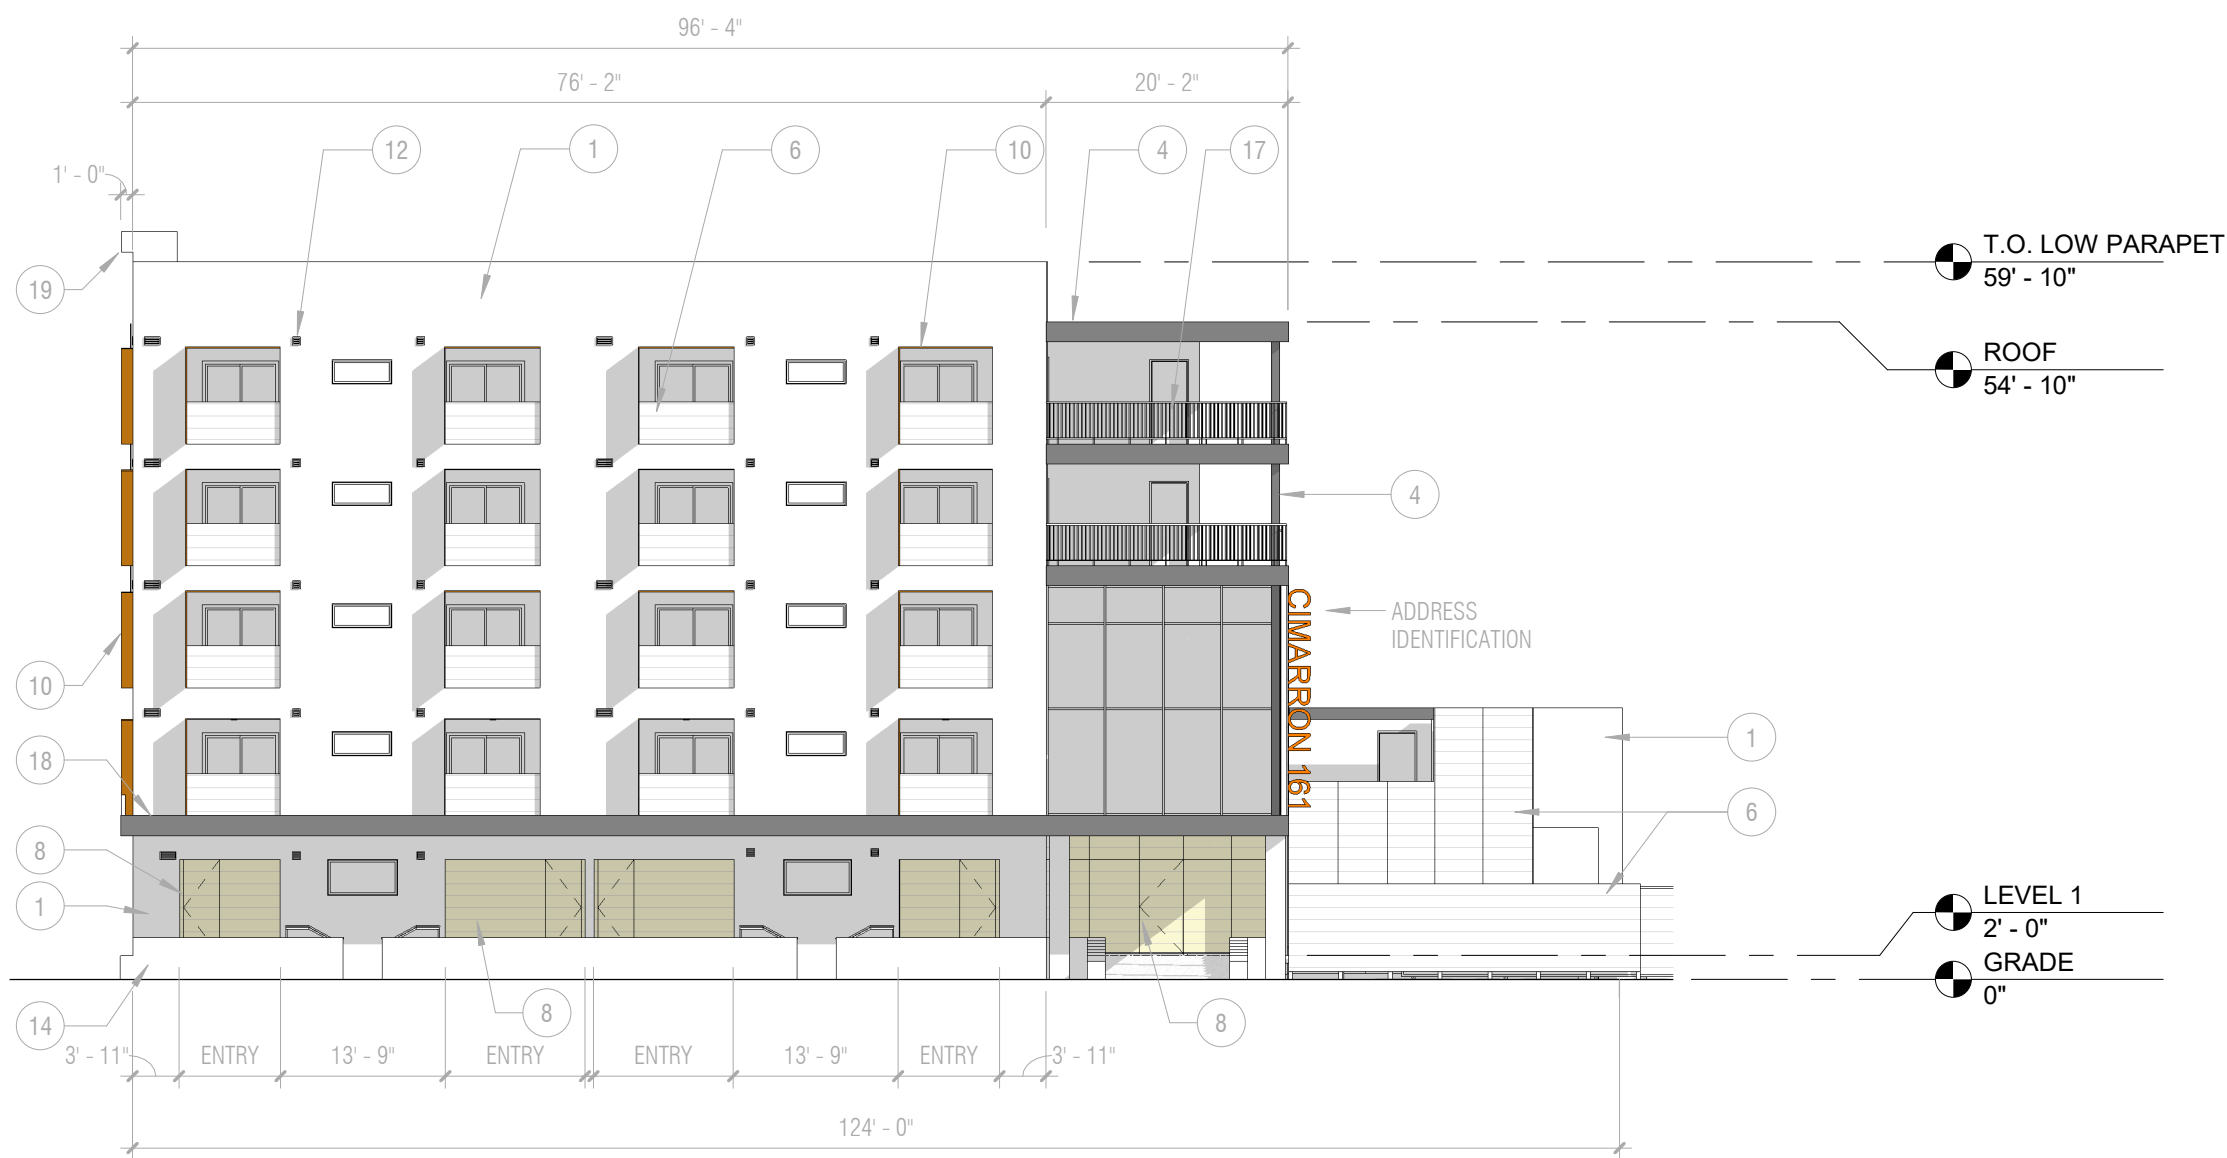

BUILDING ELEVATION - NORTH
SCALE: 1/16" = 1'-0"




BUILDING ELEVATION - EAST
SCALE: 1/16" = 1'-0"

KEY NOTE

1. STUCCO - PAINT COLOR 1
2. STUCCO - PAINT COLOR 2
3. STUCCO - PAINT COLOR 3
4. STEEL - PAINT COLOR 4
5. CORRUGATED PERFORATED METAL - COLOR 5 LIGHT GRAY FINISH
6. CORRUGATED PERFORATED METAL - COLOR 6
7. CORRUGATED PERFORATED METAL - COLOR 7
8. CORRUGATED PERFORATED METAL - COLOR 8
9. CORRUGATED PERFORATED METAL - COLOR 9
10. ALTERNATE 12" DEEP CEMENT BOARD SURROUND AT ONE JOINT & HEAD IN COLOR 10
11. ALTERNATE 12" DEEP CEMENT BOARD SURROUND AT ONE JOINT & HEAD IN COLOR 11
12. LOUVER TO PAINT TO MATCH ADJACENT WALL COLOR
13. STEEL MESH GREEN SCREENS
14. PLANTER WALL
15. METAL POST & BEAMS
16. VEHICLE BARRIER: 42" HIGH STEEL WITH WIRE ROPE 4" OC
17. 42" METAL GUARDRAIL: VERTICAL PICKETS 4" OC - PAINT COLOR 4
18. ALTERNATE OVERHANG WITH SIGNAGE: DEPTH 1'-0" FROM FACE OF EAST WALL, 4'-6" FROM NORTH WALL
19. STUCCO PARAPET OVERHANG: 1'-0" PROJECTION FROM FACE OF STUCCO, MATCH COLOR WITH ADJACENT STUCCO WALL
20. SECURITY FENCE AND GATE: WIRE MESH WITHIN STEEL FRAME. PAINT COLOR 4

COLOR BOARD


STUCCO PAINT

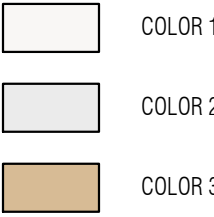


METAL PAINT



CORRUGATED METAL SCREEN

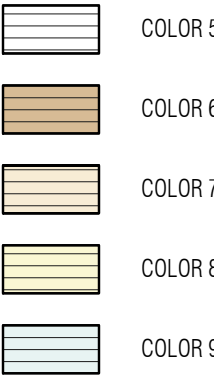

CEMENT BOARD SURROUND

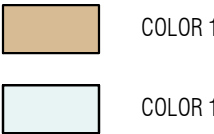

STEEL MESH METAL SCREENS



Marlene Imirzian & Associates LLC, Architects

8906 North Central Ave
Phoenix, AZ 85020
602 943 5279 v
602 943 5673 f

CIMARRON 161

161 EAST 1ST STREET
MESA, AZ 85201

OWNER/DEVELOPMENT/APPLICANT:

CIMARRON TWO, LLC
7112 EAST HURLBUT AVE
SEBASTOPOL, CA 95472

REV DATE: 1/26/2021
ISSUED FOR: ZONING COMMENT RESPONSE

DRAWING NO: JOB NO:

EX-D 2302

Revised Elevations