


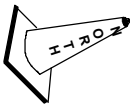


TRAFFICADE SERVICE INC.  
2533 W. HOLLY ST.  
PHOENIX, AZ 85009  
[602] 431-0911  
FAX [602] 272-3705

NOT TO SCALE

LOCATION OF WORK: CITY OF MESA  
CONTRACTOR: PORTER BROTHERS / LDS CHURCH  
PHONE #: 480-694-7528  
FAX #: ssmith@valleymetro.com  
CONTACT PERSON: SCOTT SMITH AT LATERDAY SAINTS CHURCH  
DATE DRAWN: AUGUST 16, 2021  
DRAWN BY: DOONE BAKER  
TIME: 24-HOUR SETUP  
LOCATION #: 0819  
DATE OF WORK: 10-4-21 THRU 11-20-21  
START TIME: 05:00 AM  
PERMIT #: PMT#01150 ssmith@valleymetro.com



PLAN 14  
E/B & W/B CLOSURE

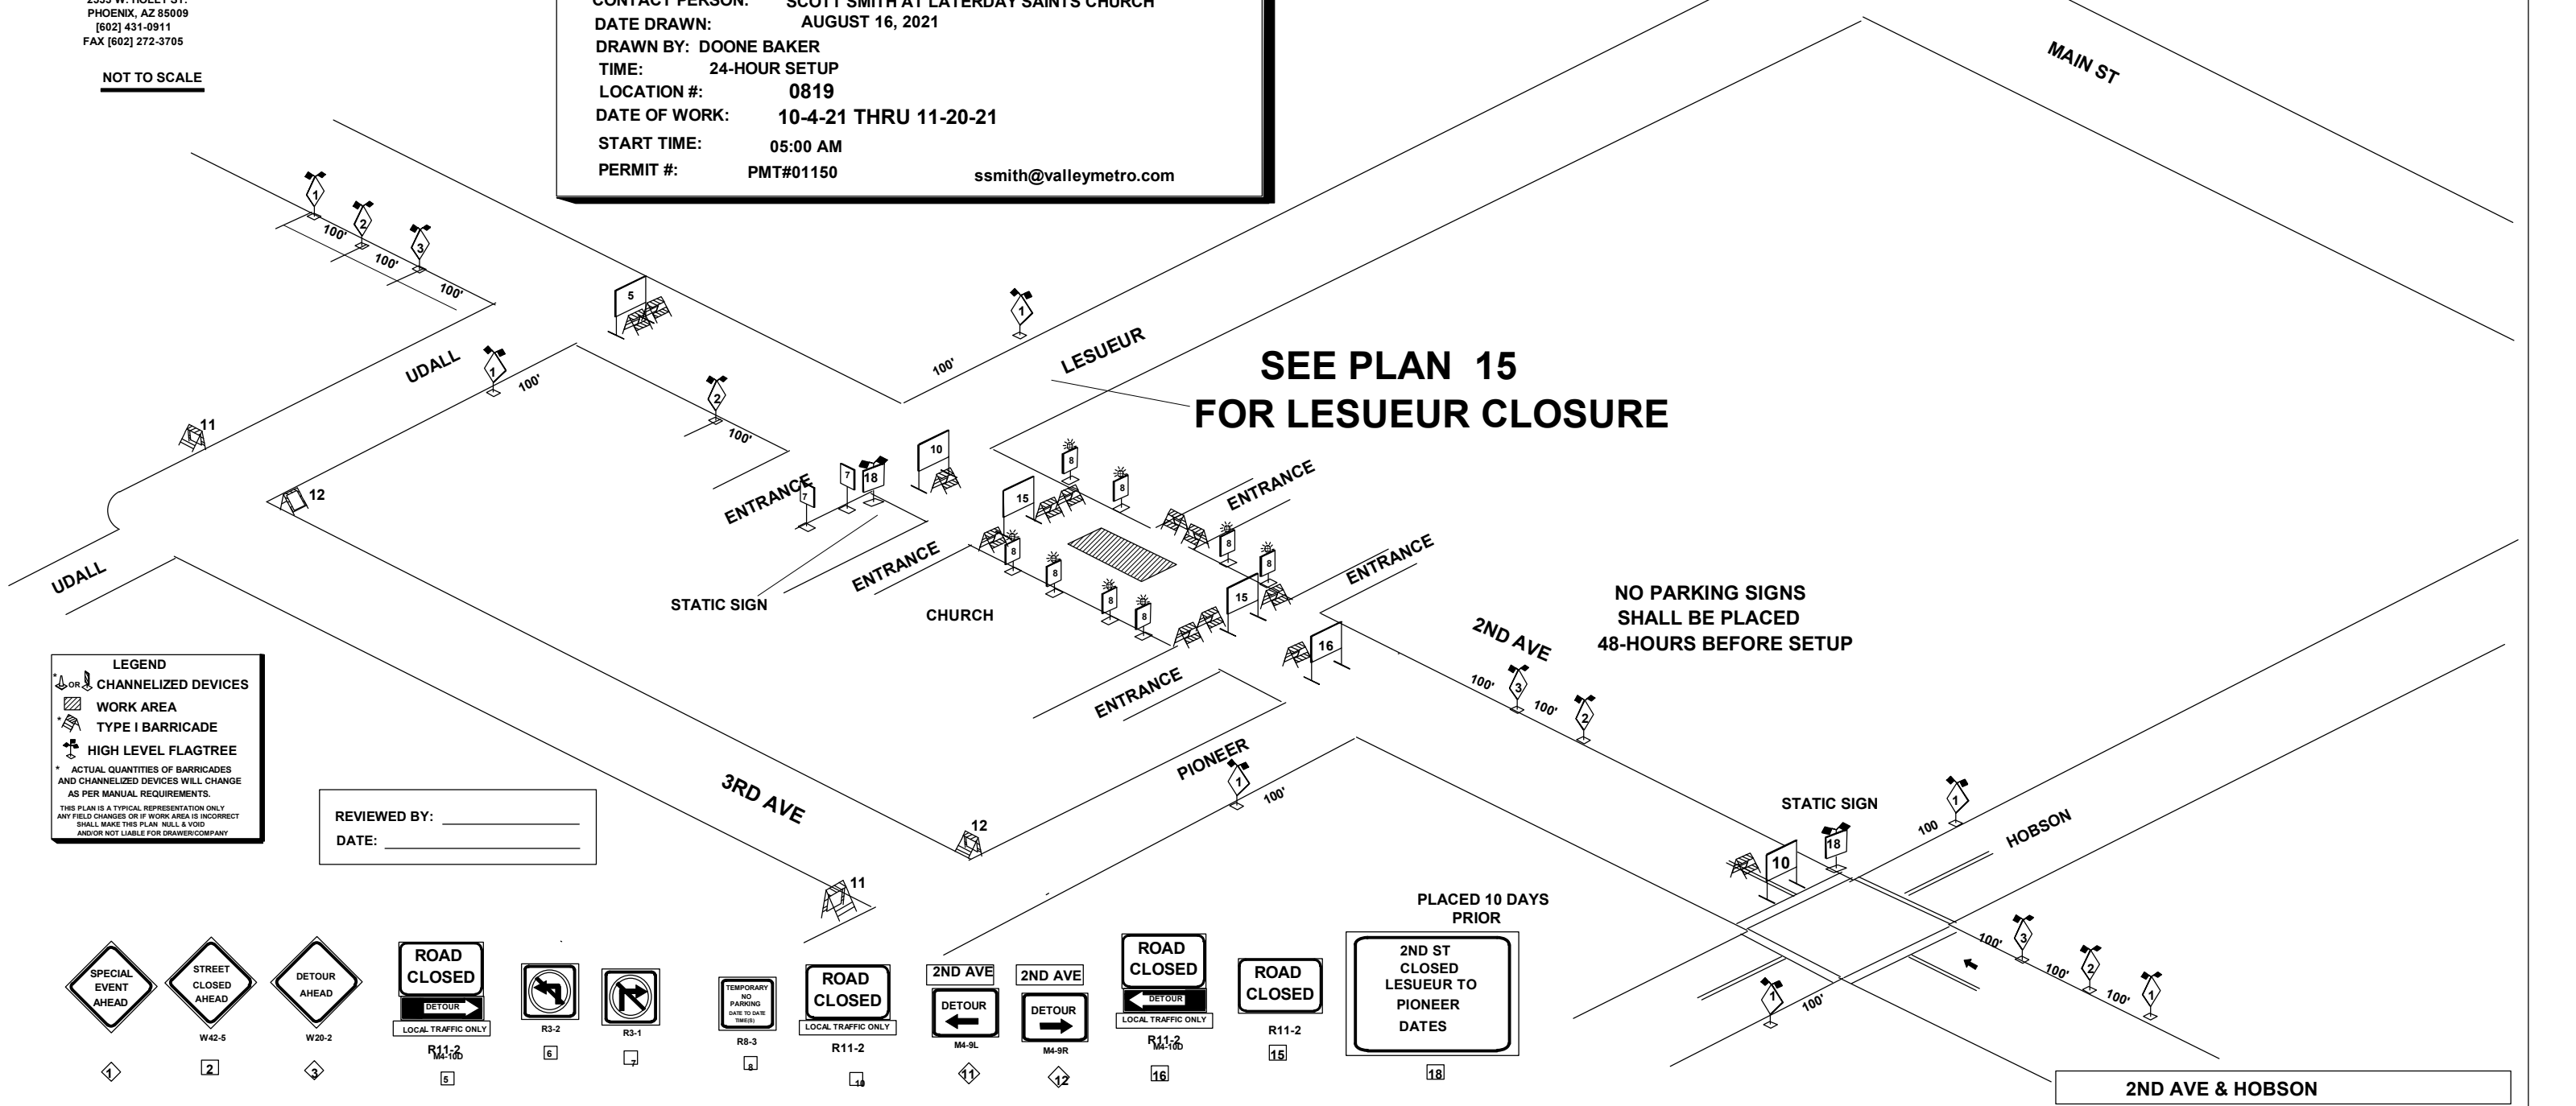

Mesa Temple Open House Traffic Control Plan



TRAFFICADE SERVICE INC.  
2533 W. HOLLY ST.  
PHOENIX, AZ 85009  
[602] 431-0911  
FAX [602] 272-3705

NOT TO SCALE

LEGEND


- Channelized Devices
- Work Area
- Type I Barricades
- High Level Flagtree

\*NOTE ACTUAL QUANTITIES OF BARRICADES AND CHANNELIZED DEVICES WILL CHANGE AS PER MANUAL REQUIREMENTS.

LOCATION OF WORK: CITY OF MESA  
CONTRACTOR: PORTER BROTHERS / LDS CHURCH  
PHONE #: 480-694-7528  
FAX #: ssmith@valleymetro.com  
CONTACT PERSON: SCOTT SMITH AT LATERDAY SAINTS CHURCH  
DATE DRAWN: AUGUST 16, 2021  
DRAWN BY: DOONE BAKER  
TIME: 24-HOUR SETUP  
LOCATION #: 0819  
DATE OF WORK: 10-4-21 THRU 11-20-21  
START TIME: 05:00 AM  
PERMIT #: PMT#01150

PLAN 15

FULL CLOSURE &  
N/B 1/2 CLOSURE

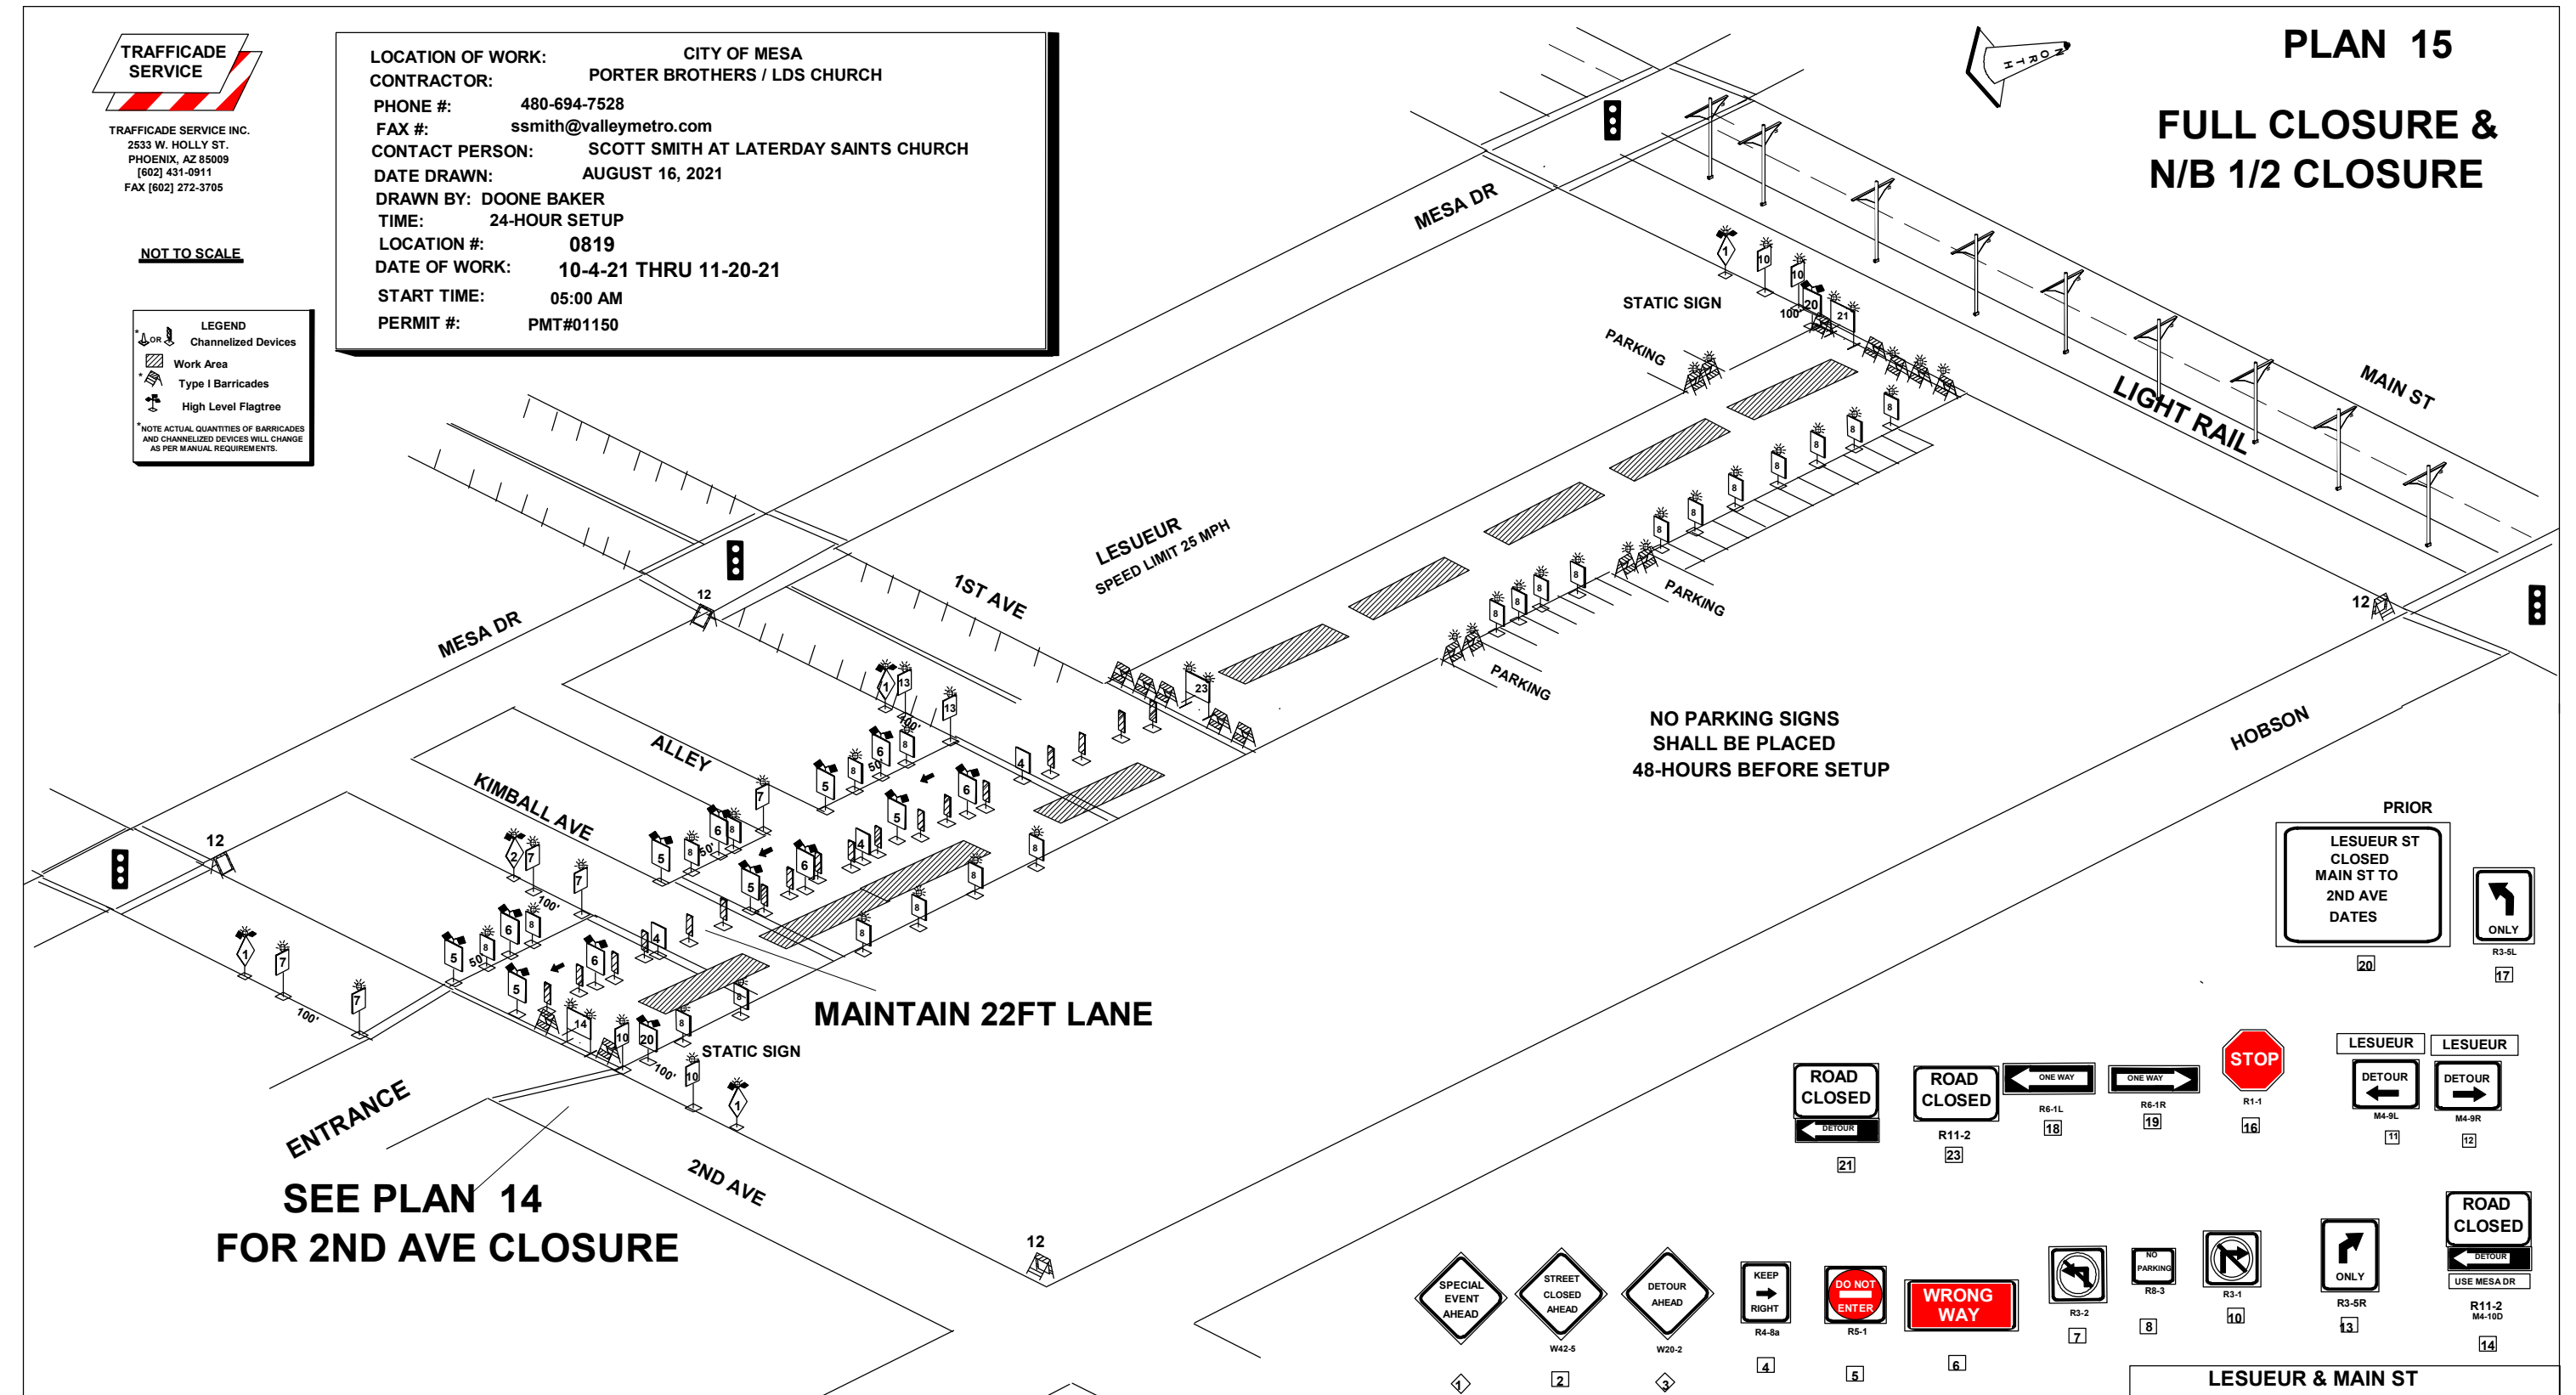

Mesa Temple Open House Traffic Control Plan