
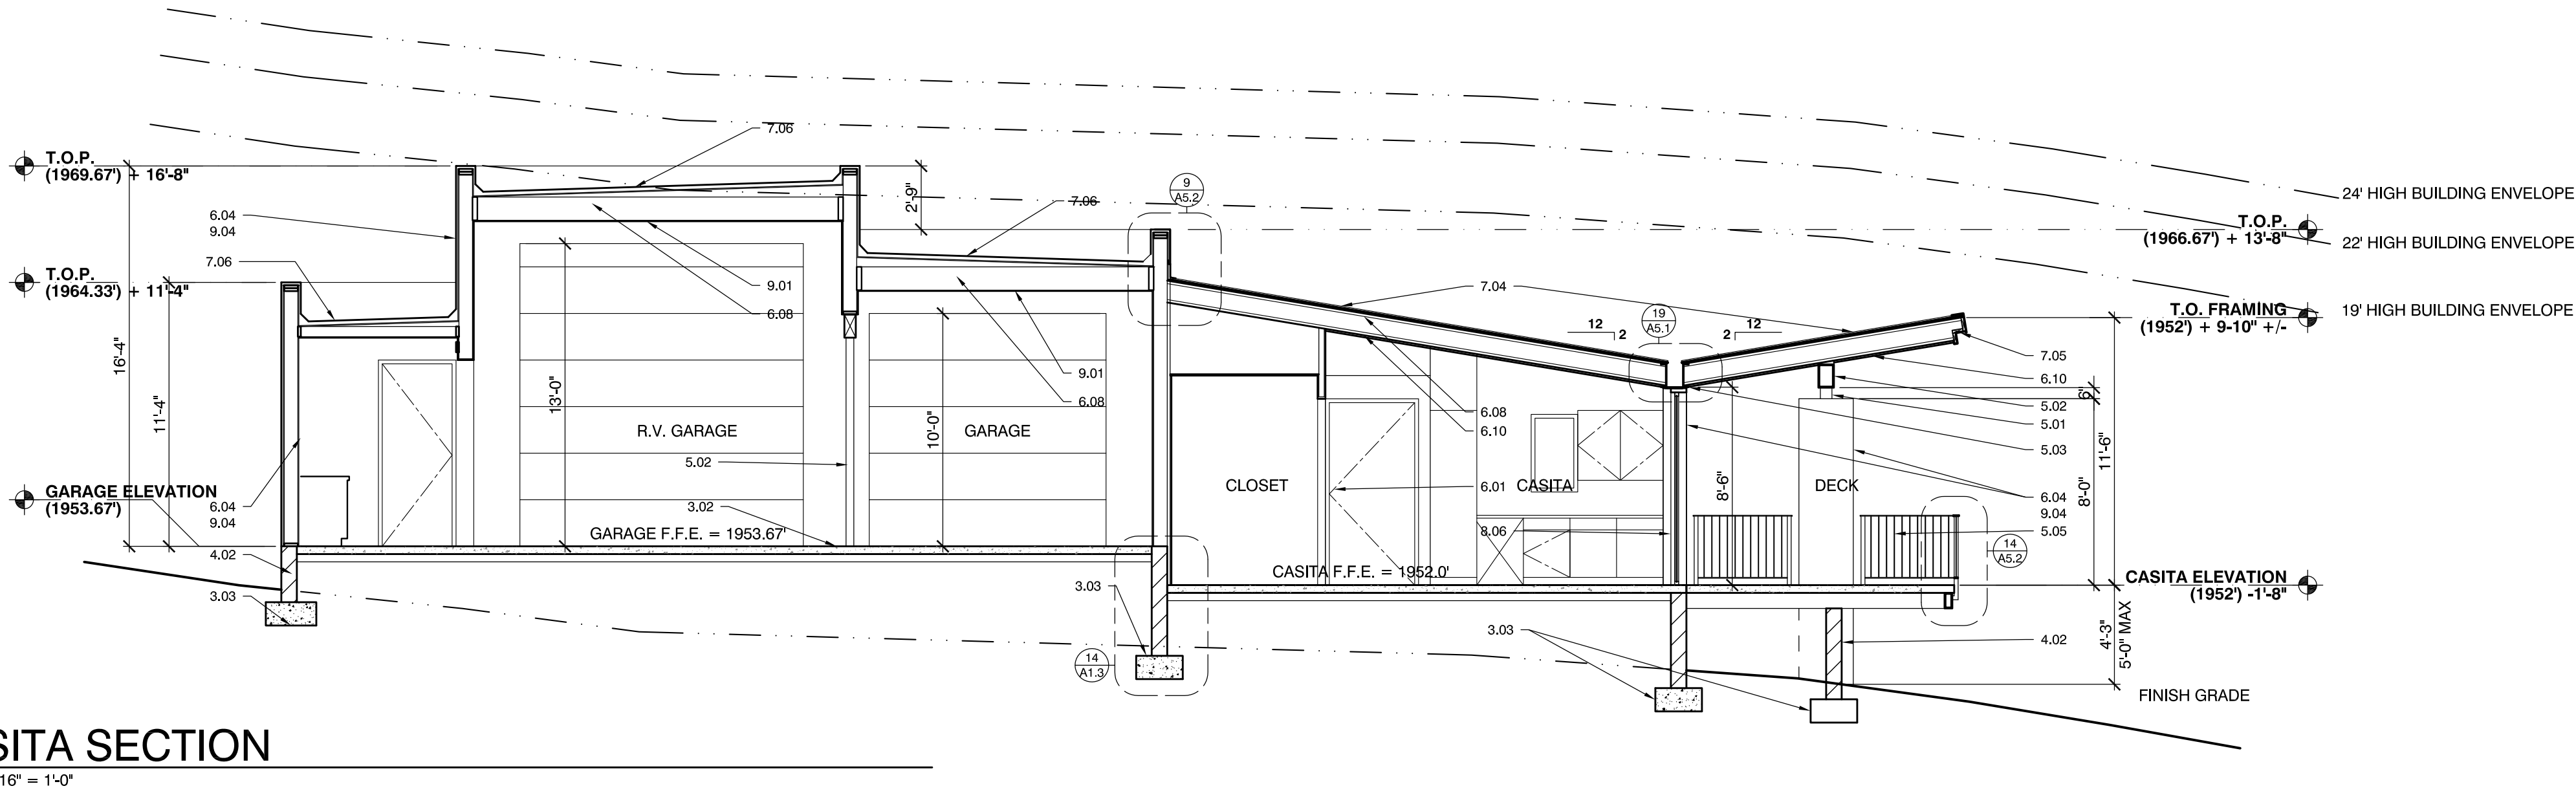
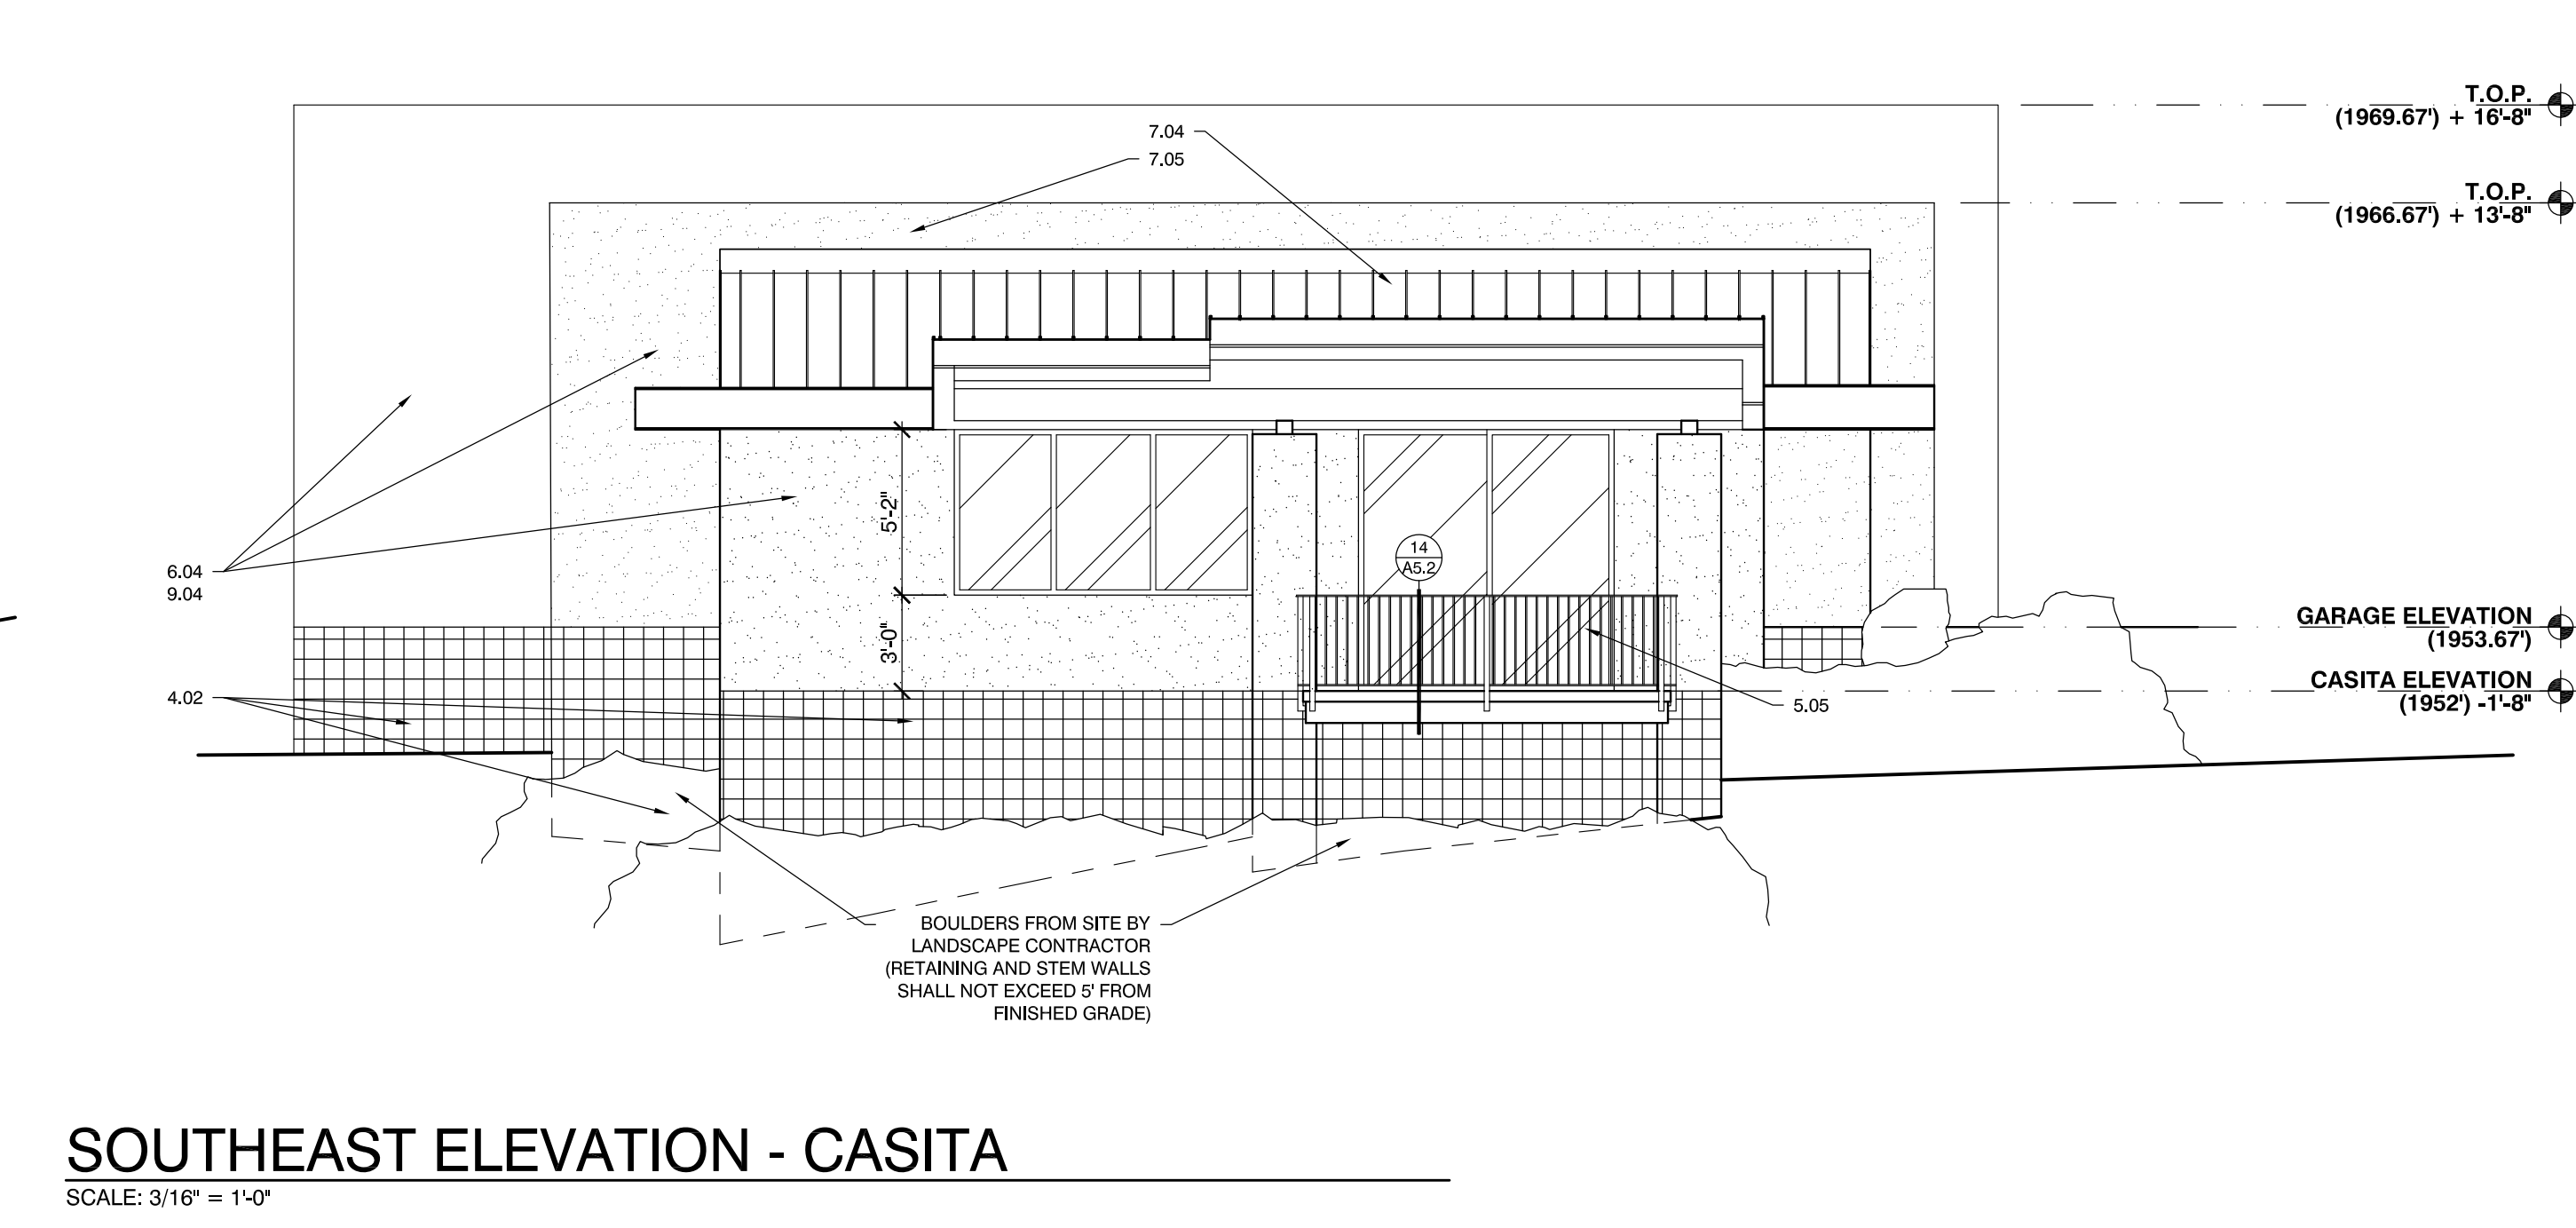
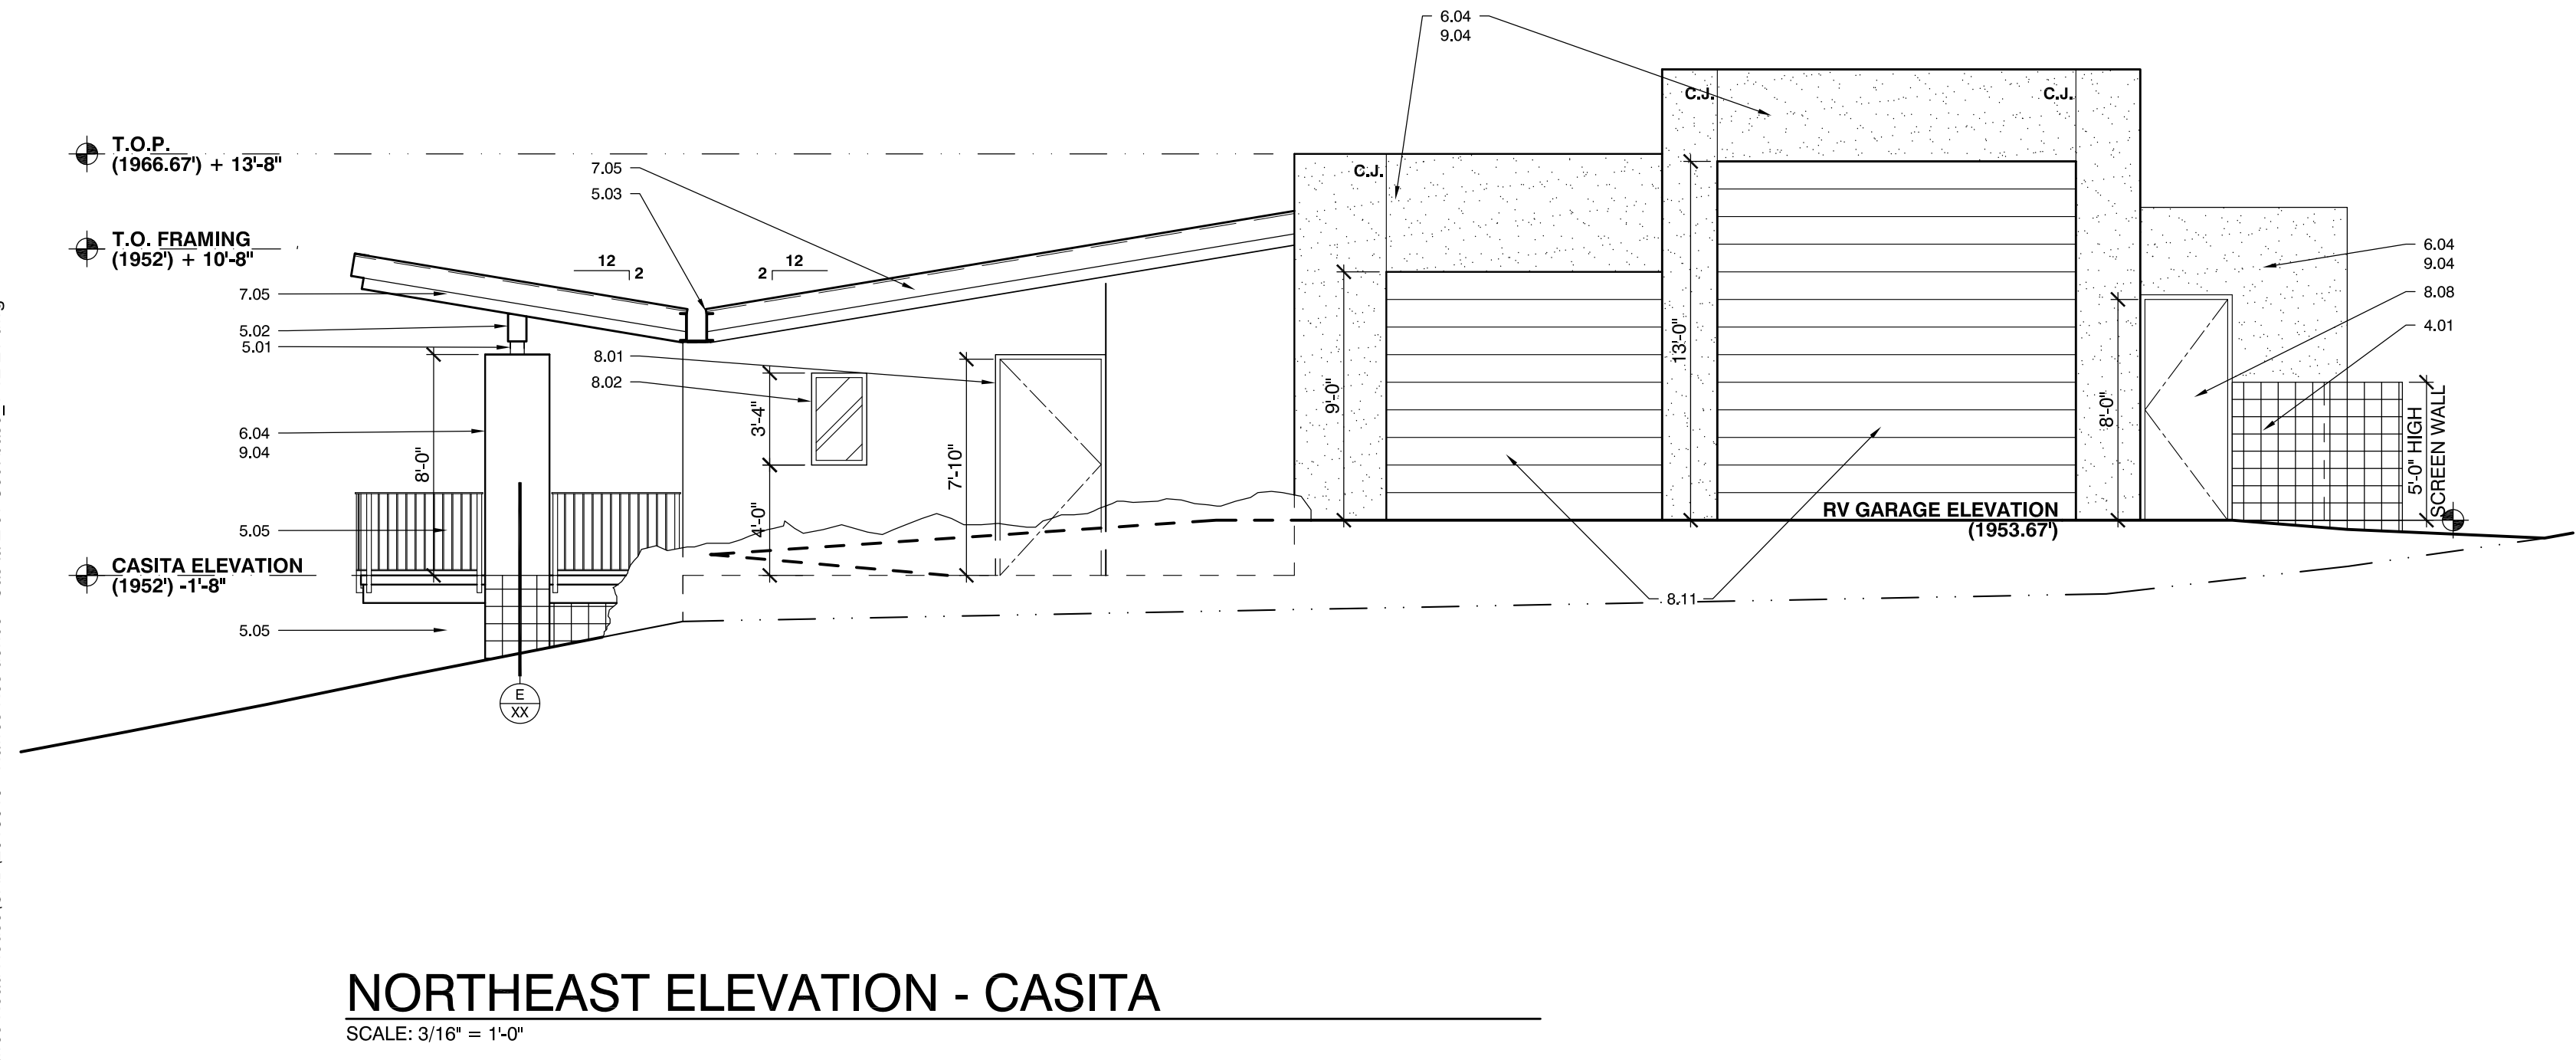
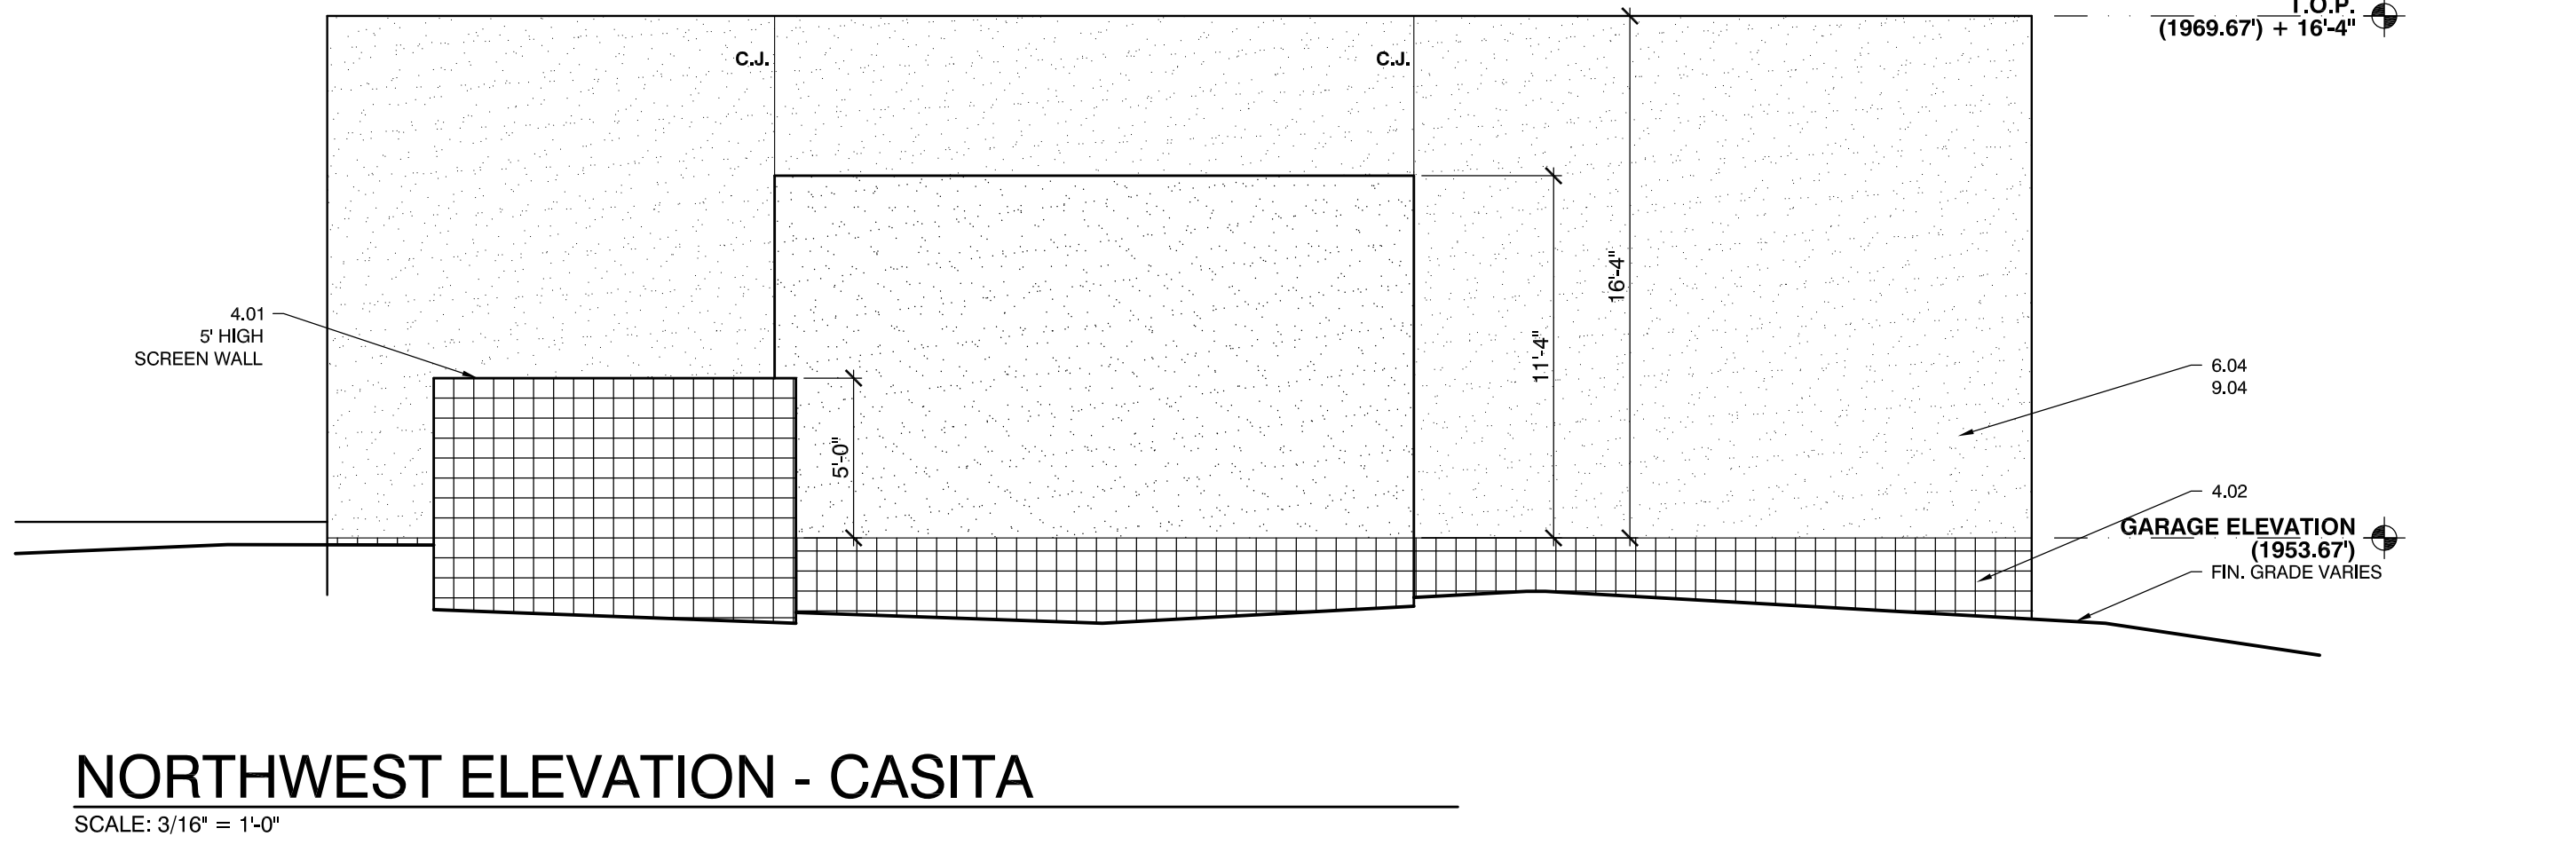


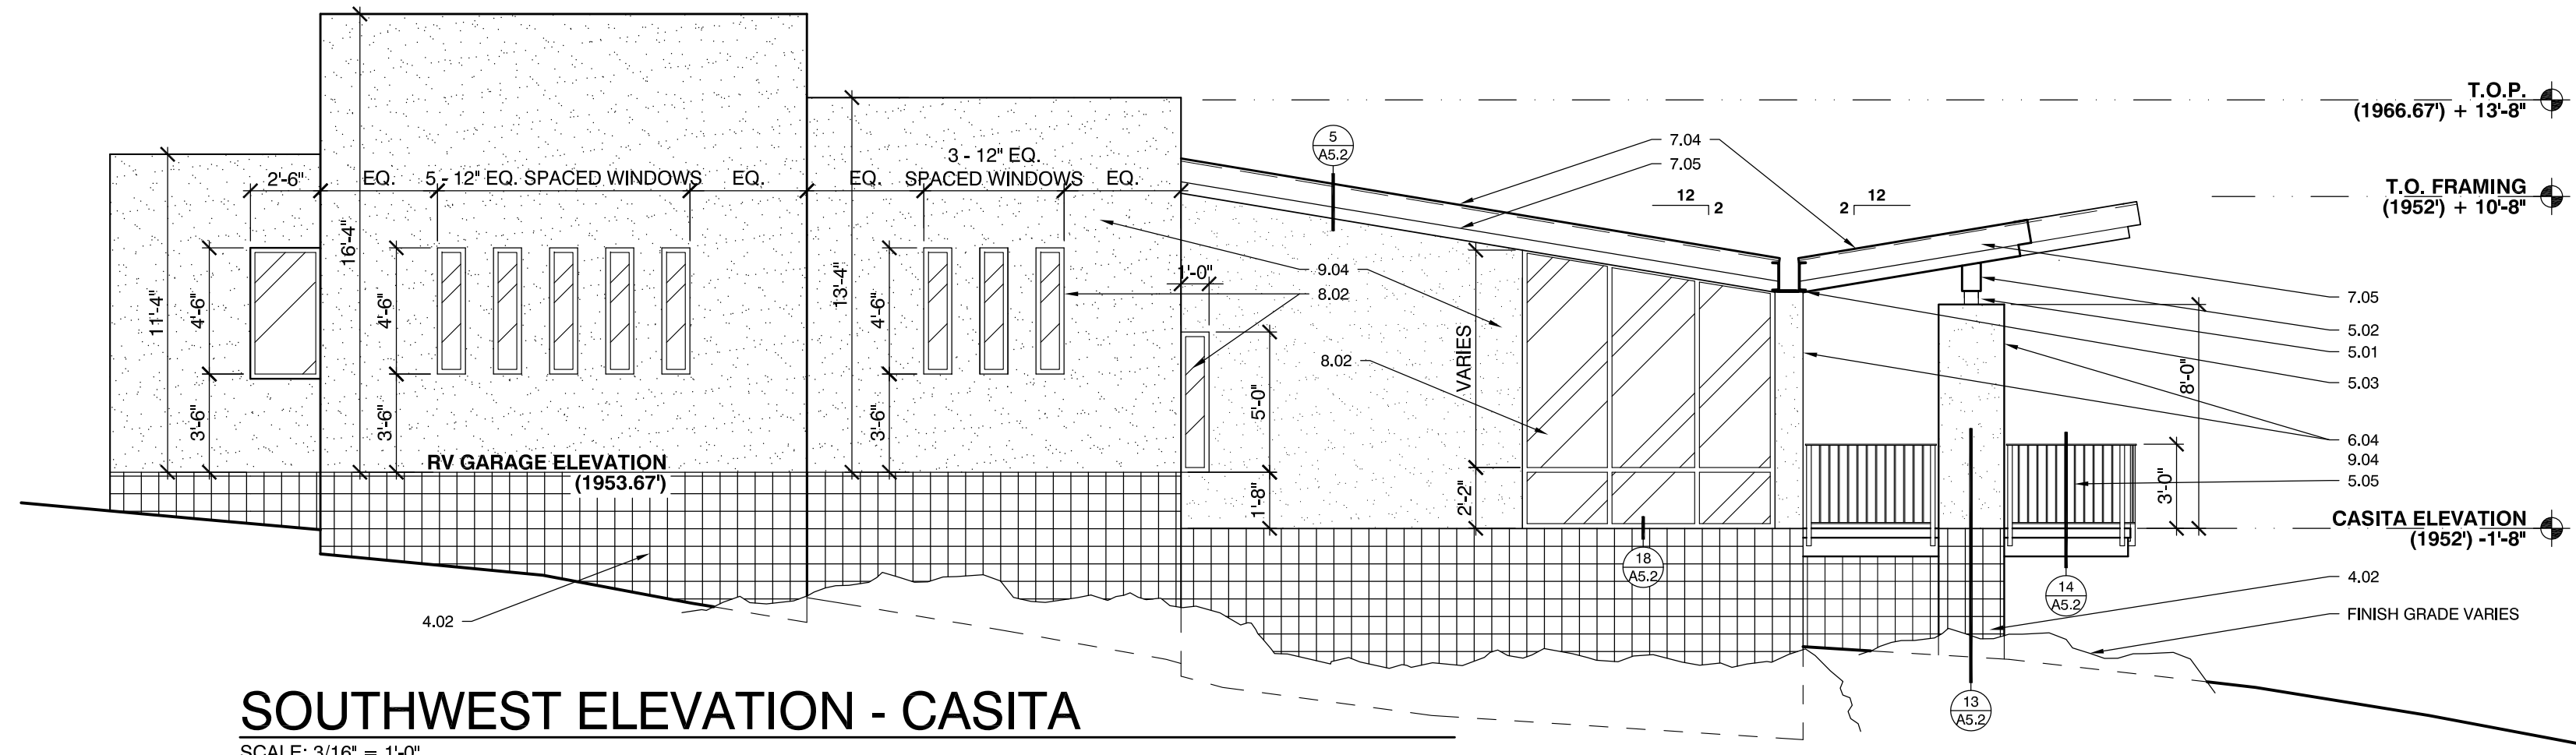

EXTERIOR FINISH LEGEND			
	4.01 COLORED SMOOTH CMU "STONE" LVR 30		7.04 METAL ROOF "RUST" LVR 50
	4.02 COLORED SPLIT FACE CMU "STONE" LVR 25		2.05 DRIVEWAY COLORED PAVERS OR EXPOSED AGGREGATE CONCRETE LVR 35-46
	4.03 COLORED MESA STONE "STONE" LVR 26		9.04 STUCCO "BISON BEIGE" LVR 30
ALL ALUMINUM FRAMES TO BE DARK BRONZE. NO MAIN BODY BUILDING SURFACE SHALL EXCEED 75% LRV GARAGE DOORS TO MATCH STUCCO COLOR. CONTRACTOR BID OPTIONS 1. ADHERED STONE VENEER OVER STANDARD CONCEALED UNITS IN LIEU MESASTONE. ALL OTHER WALL SURFACES, TO BE STUCCO OVER STANDARD CONCEALED UNITS. 2. DELETE EXPOSED UNITS AND SUBSTITUTE ADHERED STONE VENEER OVER STANDARD CONCEALED UNITS			